


"SITE/GRADING PLAN"

LOT 8, BLOCK 1, SUBDIVISION LOT ONE BLOCK TEN FIRST ADD TO PALISADES PLAT, TOWN OF MENASHA, WINNEBAGO COUNTY, WISCONSIN.

CLIENT:
HABITAT FOR HUMANITY,
GREATER FOX CITIES AREA
ATTENTION: ROGER ROTH
921 MIDWAY ROAD
MENASHA, WISCONSIN 54952

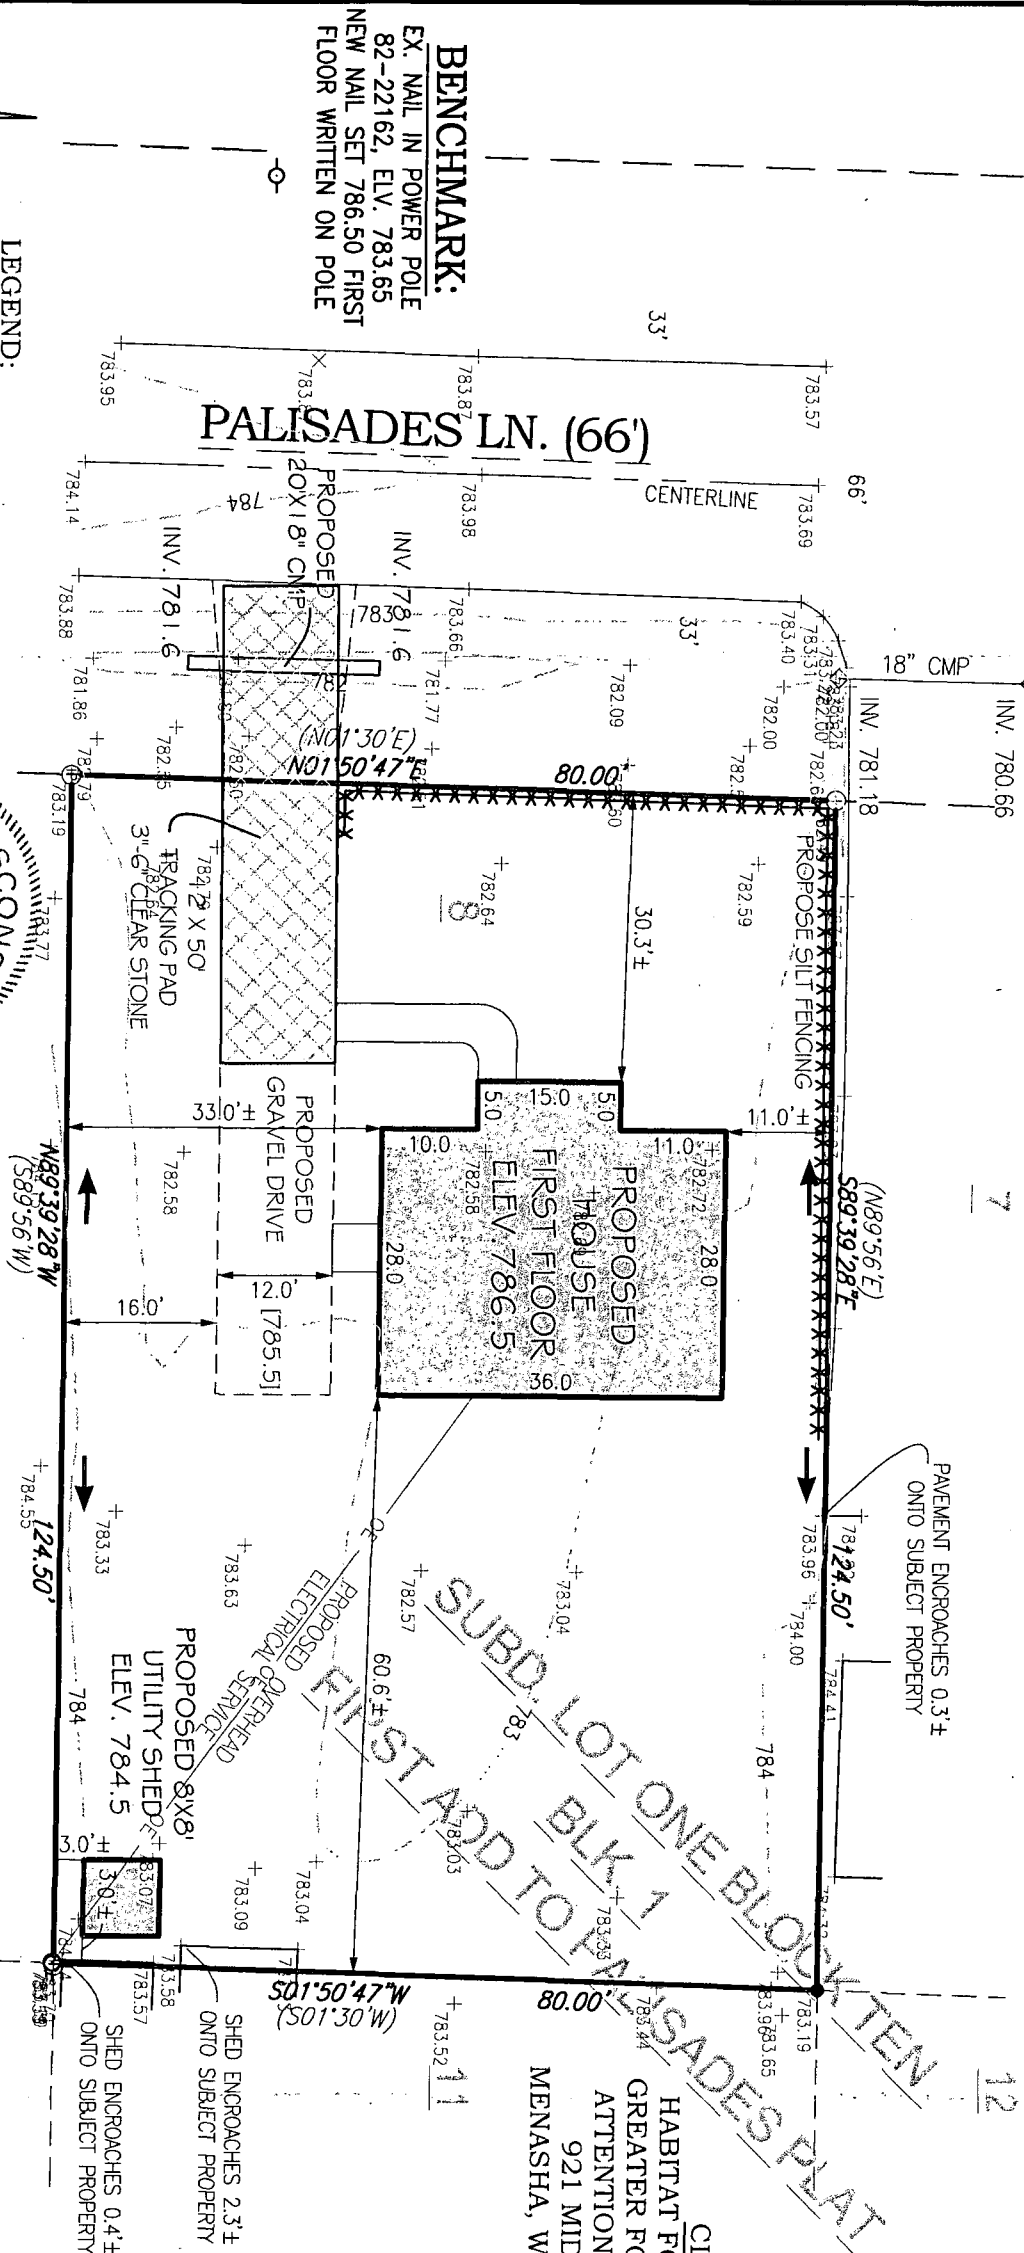


BENCHMARK:

EX. NAIL IN POWER POLE
82-22162, ELEV. 783.65
NEW NAIL SET 786.50 FIRST
FLOOR WRITTEN ON POLE

LEGEND:

- = 1" X 18" O.D. ROUND IRON PIPE SET, WEIGHING 1.13 LBS. PER LIN. FT.
- = 3/4" PIN FOUND
- ⊗ = 1" IRON PIPE FOUND
- ⊖ = POWER POLE
- [700.0] = PROPOSED GRADES

BEARINGS SHOWN PER THE WINNEBAGO COUNTY COORDINATE SYSTEM.

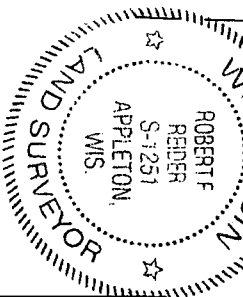

CAROW LAND SURVEYING CO., INC.

615 N. LYNDALE DRIVE, P.O. BOX 1297
APPLETON, WISCONSIN 54912-1297
PHONE: (920) 731-4168 FAX: (920) 731-5673

Eldest. Reider 8-11-15

10

SCALE	1" = 20'
DRAWN BY	cp (RDD)
PROJECT NO.	A1508.3