

SITE PLAN


BEING ALL OF LOT 2 OF CERTIFIED SURVEY MAP NUMBER 843 AS RECORDED IN VOLUME 1 OF CERTIFIED SURVEY MAPS ON PAGE 843 AS DOCUMENT NUMBER 558666, LOCATED IN THE SOUTHEAST 1/4 OF THE NORTHWEST 1/4 OF SECTION 11, TOWNSHIP 20 NORTH, RANGE 17 EAST, TOWN OF MENASHA, WINNEBAGO COUNTY, WISCONSIN.

CLIENT:
PAT GAMBSKY
P.O. BOX 614
MENASHA, WI 54952

NOTE: NO BOUNDARY SURVEY
WORK COMPLETED.



COPY FOR YOUR RECORDS
CAROW LAND SURVEYING CO.

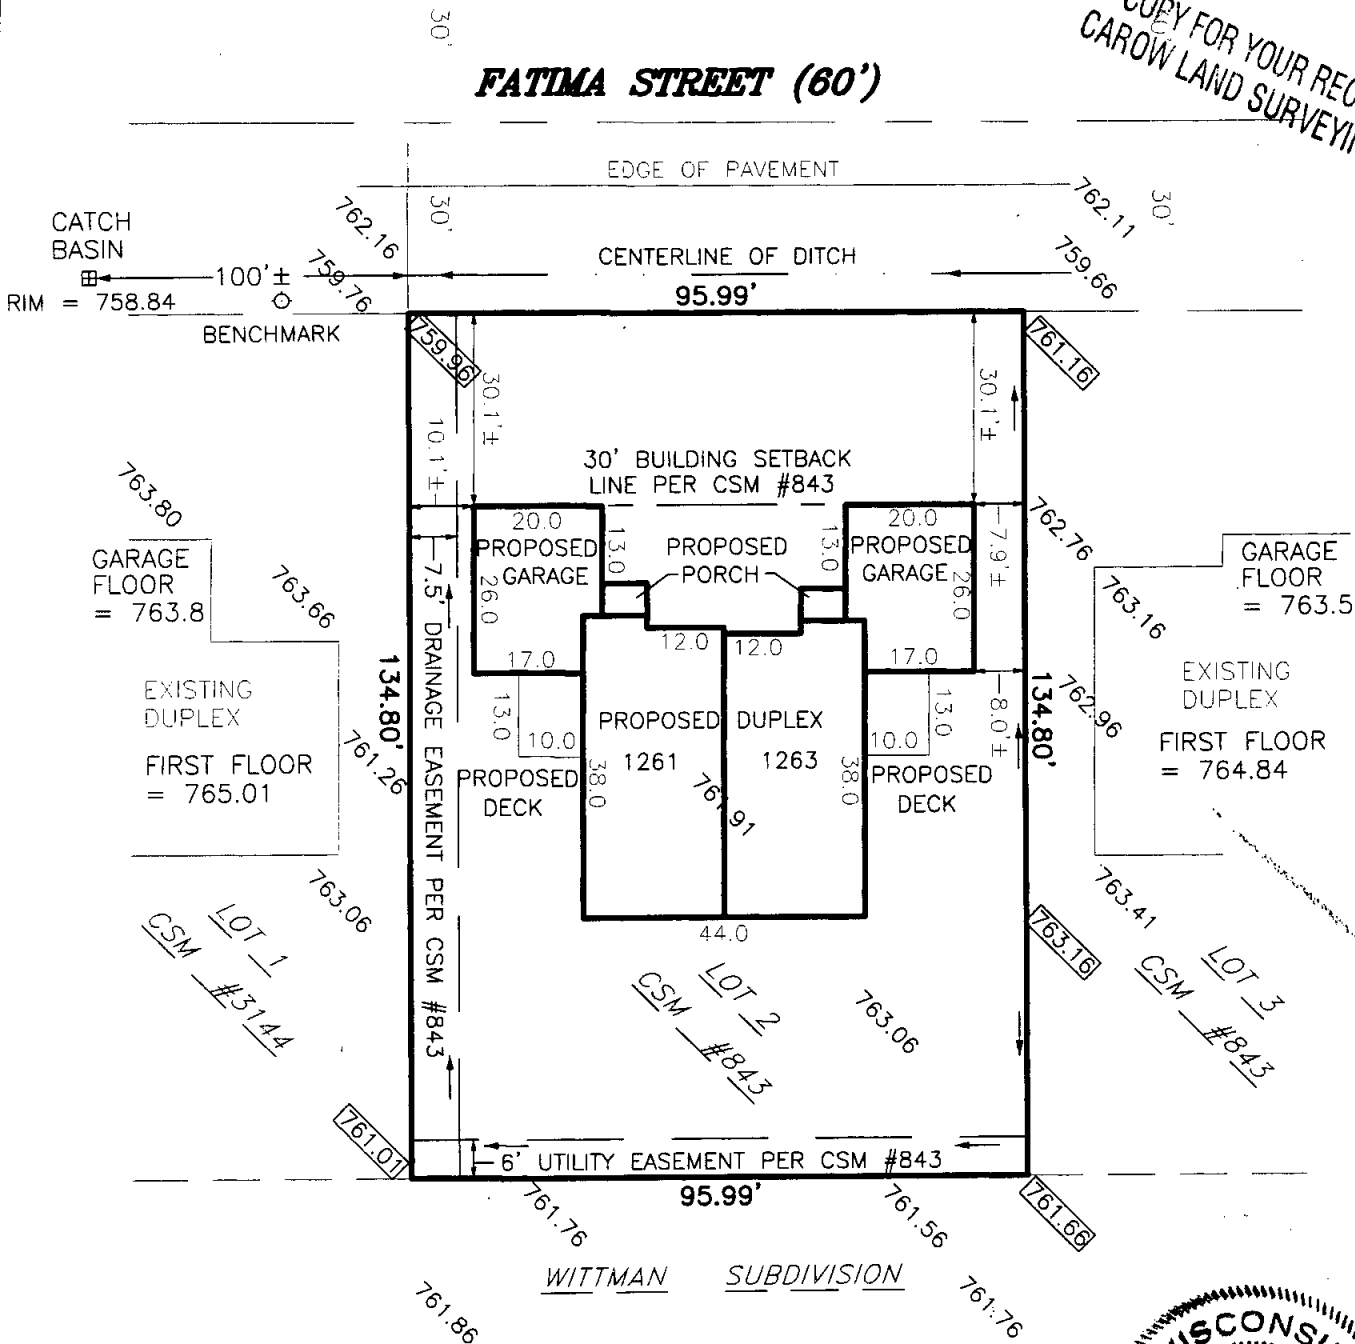

NOTES:

- 1) BENCHMARK: ARROW ON HYDRANT AT 1253 FATIMA STREET. ELEVATION = 762.15
- 2) PROPOSED FIRST FLOOR ELEVATION = 765.0
- 3) PROPOSED GARAGE FLOOR ELEVATION = 763.8
- 4) 000.00 = EXISTING GROUND ELEVATION
- 5) 000.00 = PROPOSED GROUND ELEVATION
- 6) —→ = DIRECTION OF DRAINAGE
- 7) ALL ELEVATIONS SHOWN ARE NGVD DATUM



Keith J. Valentyne 3-18-05
KEITH J. VALENTYNE, RLS-2198 DATED



CAROW LAND SURVEYING CO., INC.

615 N. LYNNDAL DRIVE., P.O. BOX 1297
APPLETON, WISCONSIN 54912-1297
PHONE 920-731-4168 FAX 731-5673

SCALE	1" = 30'
DRAWN BY	KV-NT DGV
PROJECT NO.	A8840-05