



PRELIMINARY HICKORY HARBOR

Part of Northeast Fractional 1/4 of Section Sixteen (16), Township 20 North, Range 17 East, Town of Menasha,
Winnebago County, Wisconsin.

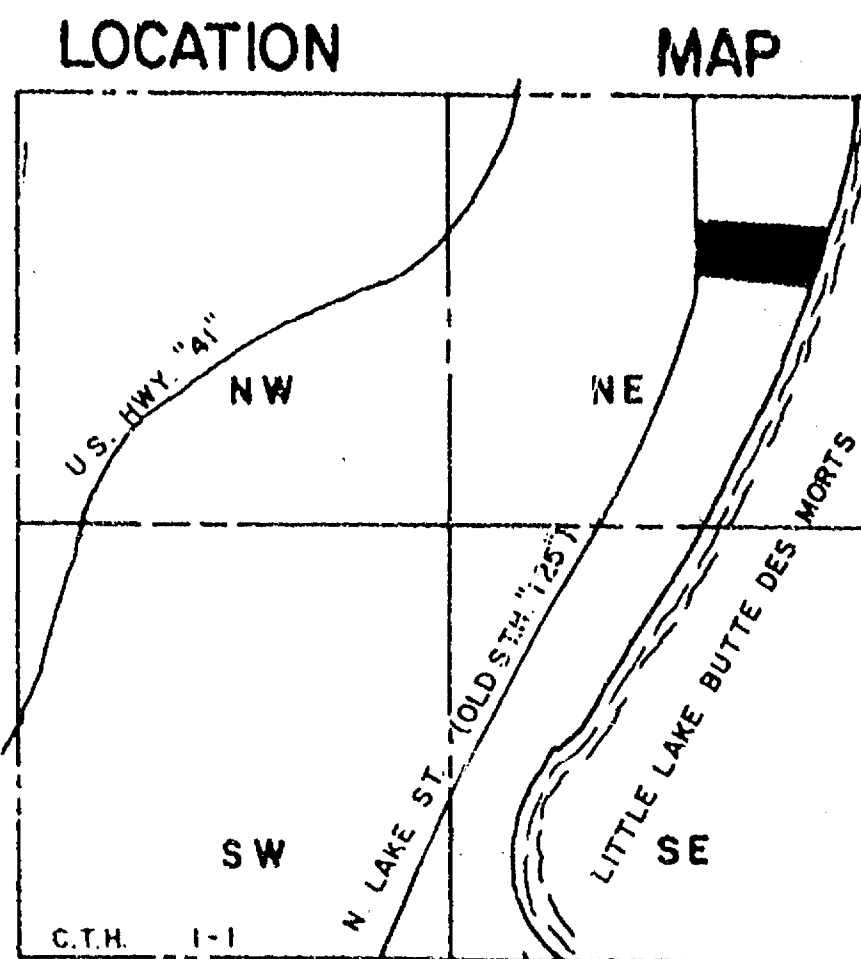

SECTION 16
TOWN 20 NORTH, RANGE 17 EAST

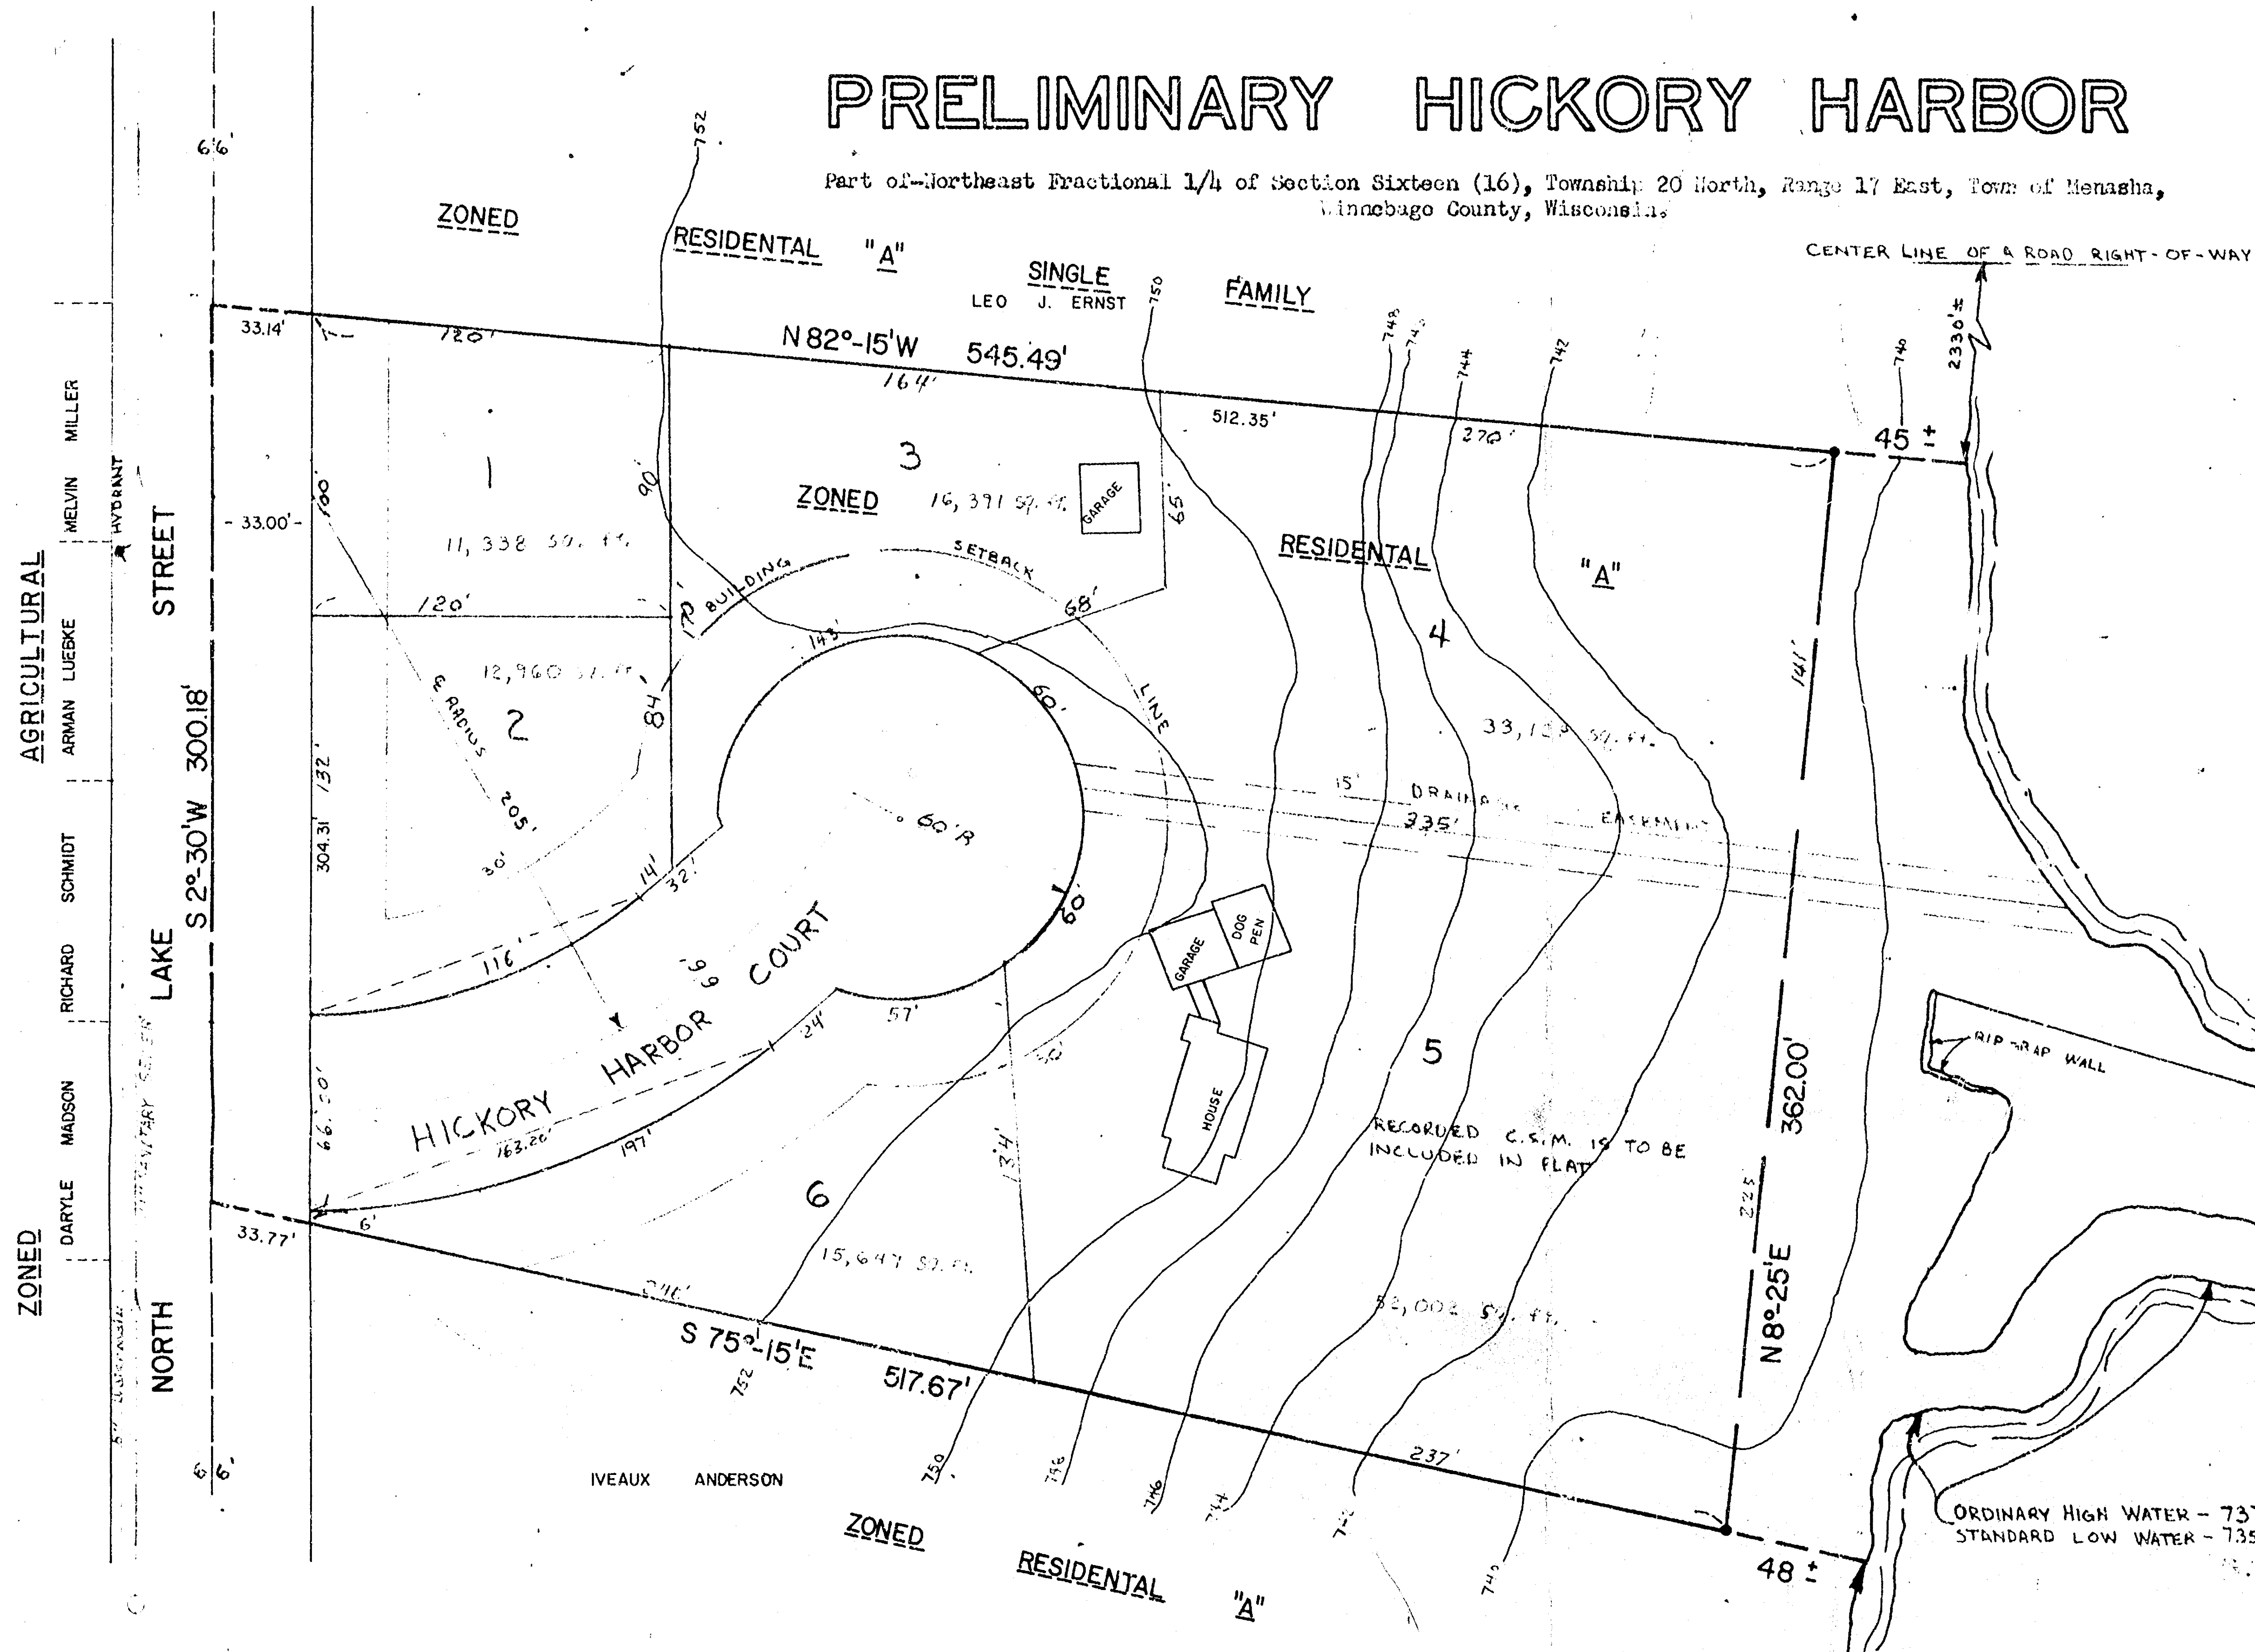

ORDINARY HIGH WATER - 737.00 U.S.G.S. ELEV. (M.S.L.)
STANDARD LOW WATER - 735.4

BENCH MARK
Top of water hydrant on property line
between 1136 and 1166 Lake Street with
an elevation of 755.11 U.S.G.S. Datum
TO FRITZE PARK

OWNERS:

John L. Mantz
and
David E. Feustel
821 N. Lake St.
Neenah, Wisconsin 54956

Telephone Number
725-1513

SURVEYORS

McMahon Associates, Inc.
P.O. Box 405
Menasha, Wisconsin 54952

Telephone Number
739-0351

APPROVING AUTHORITY

Town of Menasha
Winnebago County Planning Committee

AGENCIES HAVING AUTHORITY TO OBJECT

Department of Local Affairs and Development
Department of Natural Resources

UTILITY EASEMENT

WILL BE SHOWN ON FINAL PLAT

DESIGNED Dove Eisele
DRAWN Bill Klingbale
CHECKED Dove Eisele
SCALE 1" = 50'

DATE

OF SHEETS
FILE NO.

ENGINEERS
ARCHITECTS

MENASHA, WIS.

REVISIONS
1/15/77-MK


McMAHON
ASSOCIATES
INC.

16-20-17-16



DRAINAGE PLAN - HICKORY HARBOR

Part of Northeast Fractional 1/4 of Section Sixteen (16), Township 20 North, Range 17 East, Town of Menasha, Winnebago County, Wisconsin.

Hickory Harbor

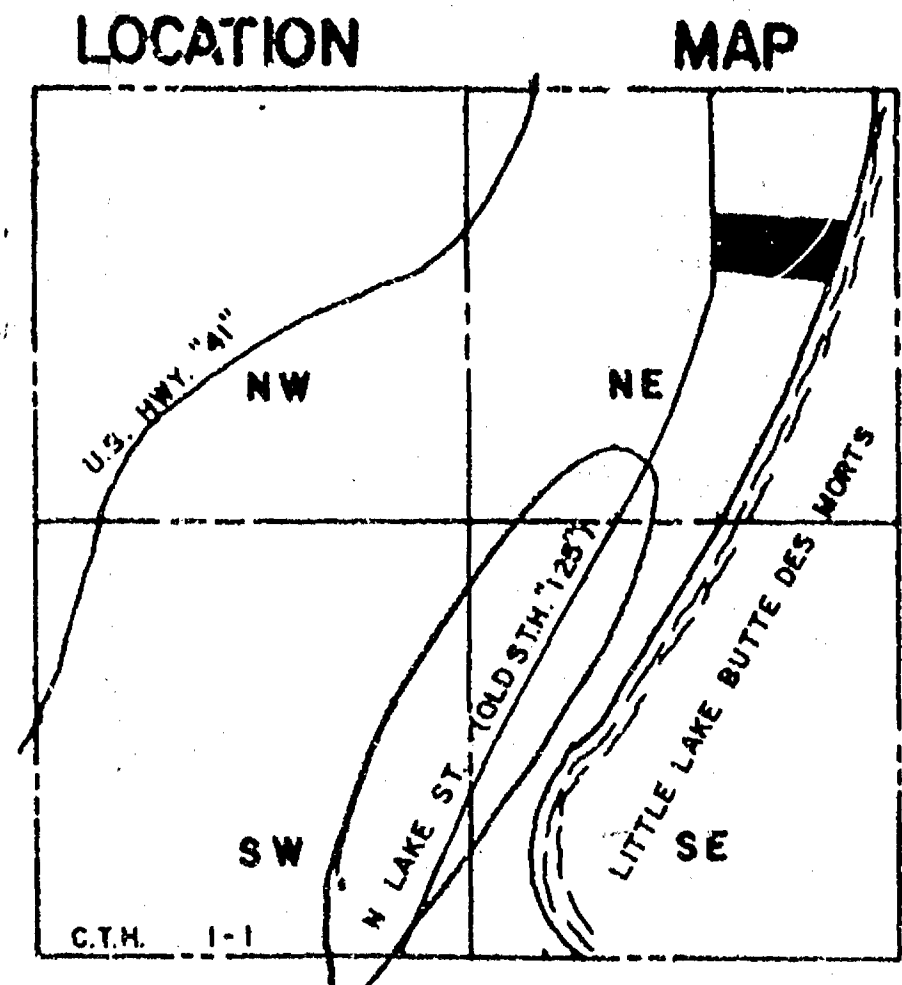

SECTION 16
TOWN 20 NORTH, RANGE 17 EAST

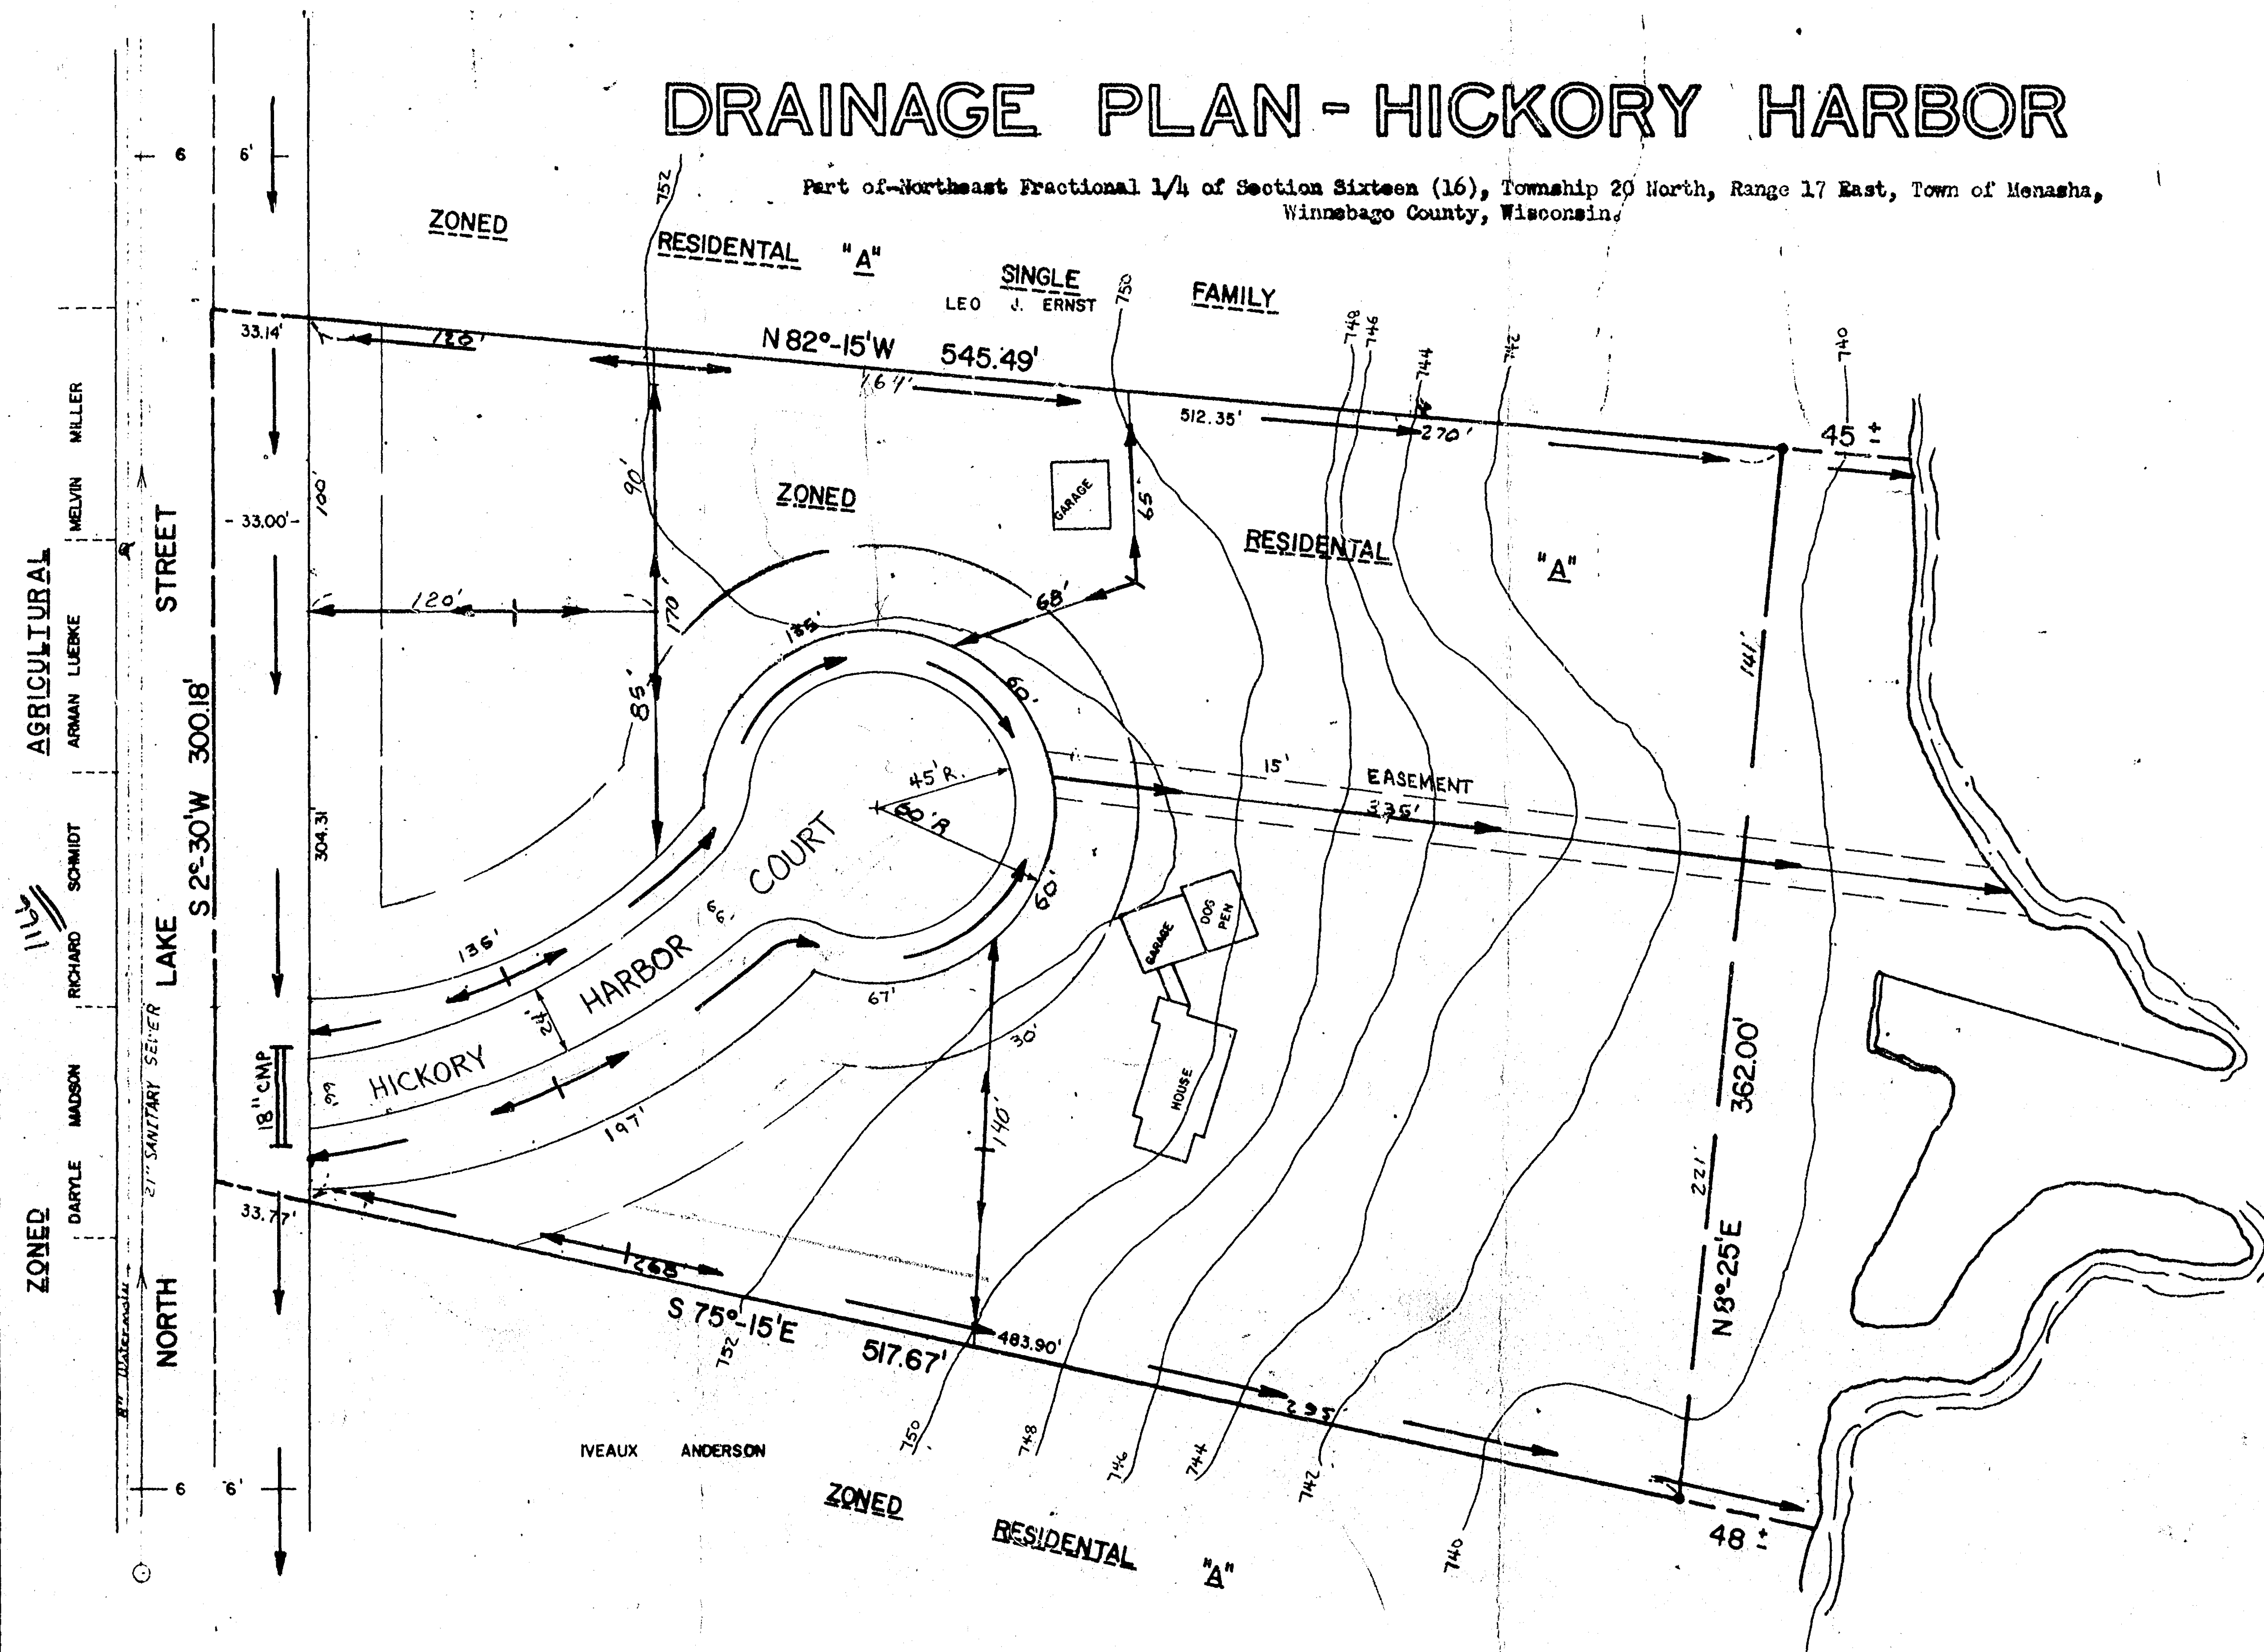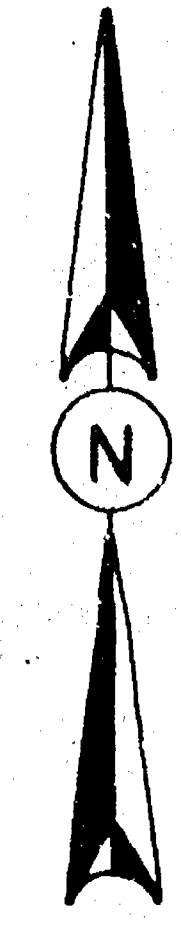

OWNERS:

John L. Manta
and
David E. Feustal
821 N. Lake St.
Neenah, Wisconsin 54956
Telephone Number
725-1513

APPROVING AUTHORITY

Town of Menasha, Winnebago County, Wisconsin

AGENCIES HAVING AUTHORITY TO OBJECT


Department of Local Affairs and Development
Department of Natural Resources

BENCH MARK

Top of water hydrant on property line
between 1136 and 1166 Lake Street with
an elevation of 755.11 U.S.G.S. DATUM

SURVEYORS

McMahon Associates, Inc.
P.O. Box 405
Menasha, Wisconsin 54952
Telephone Number
739-0351

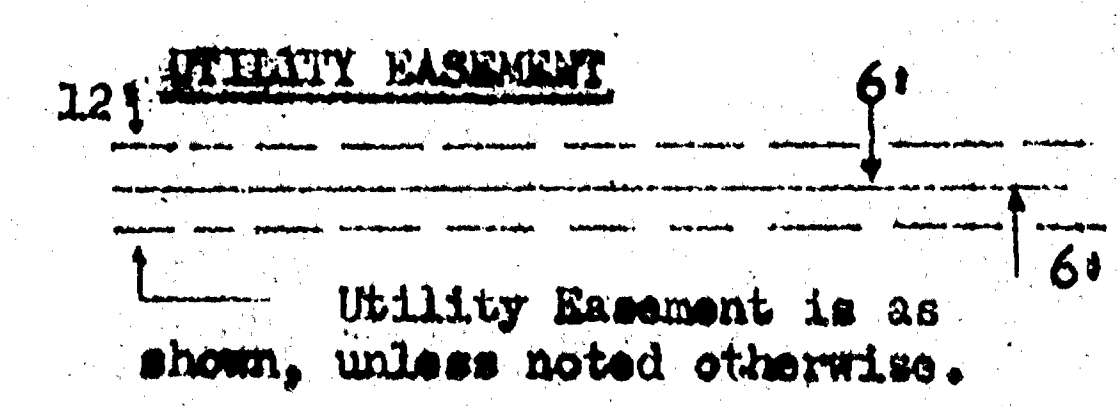

Utility Easement is as
shown, unless noted otherwise.

116-20-17-11 McMAHON ASSOCIATES INC. ENGINEERS ARCHITECTS MENASHA, WIS.	
REVISIONS 11/18/77-MEK 11/30/77-11	
DESIGNED Dove Eisele DRAW Bill Klingbeil CHECKED Dove Eisele SCALE 1" = 50'	
DATE	
OF SHEETS	FILE NO.