


CROSS SECTION
NO SCALE

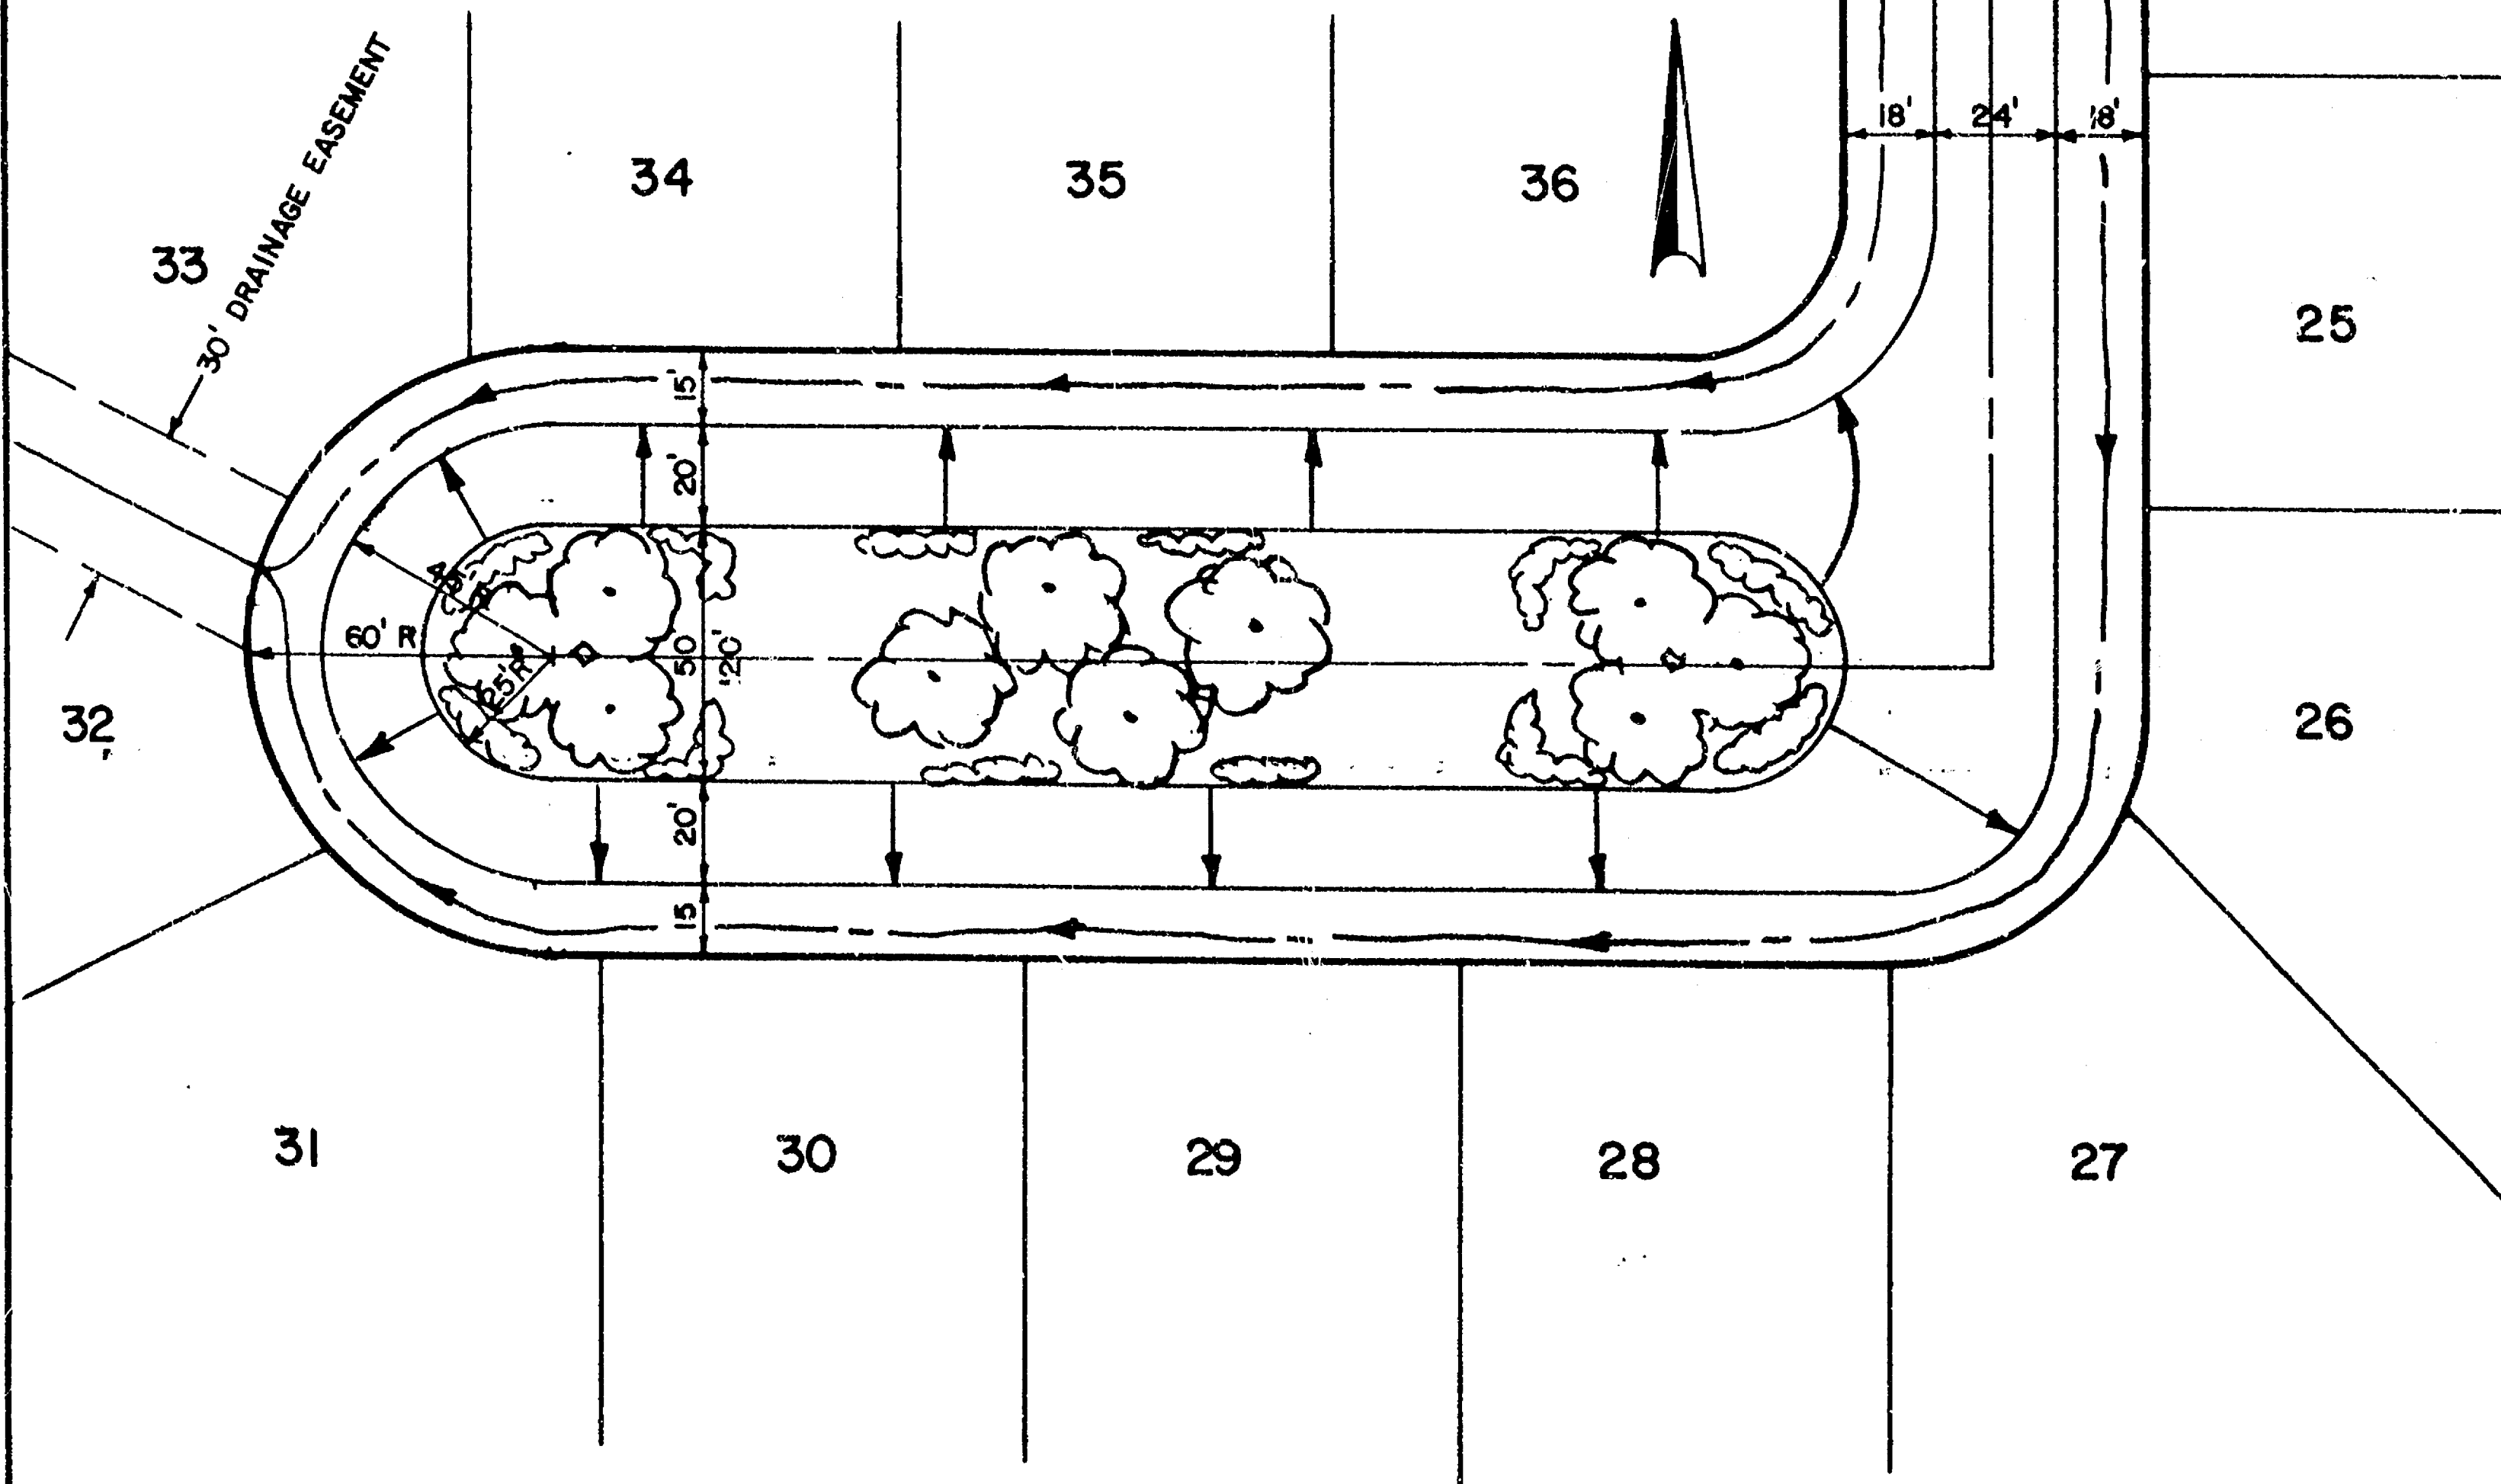

MANOR ASSOCIATES
INC.

ENGINEER

MENASHA, WIS.

SUNSET COURT, FIRST ADDITION TO GREEN VALLEY PLAT
MEDIAN STRIP WITH PARK LIKE SETTING & DRAINAGE PLAN
TOWN OF MENASHA, WINNEBAGO COUNTY, WISCONSIN

DRAWN: M.E.K.
CHECKED: D.D.E.
SCALE: 1" = 50'

DATE
MAY 5, 1978

FILE