

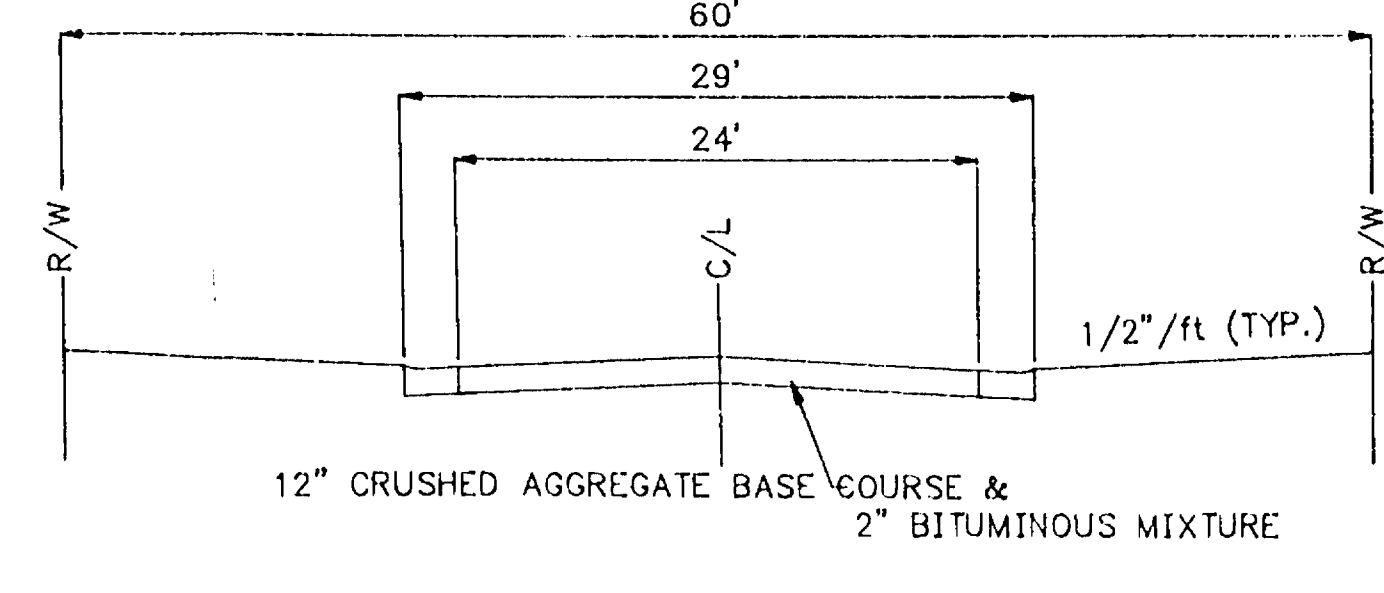
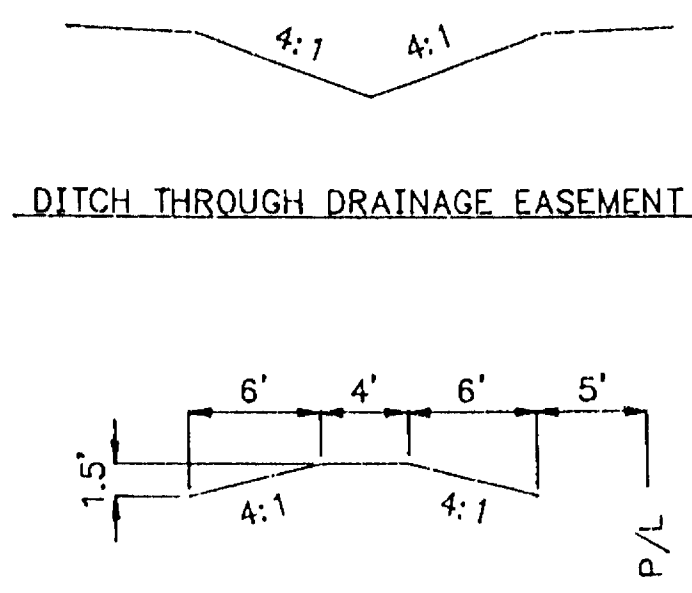


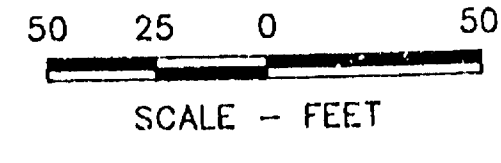

- LEGEND
- EXISTING ELEVATIONS
 - PROPOSED ELEVATIONS
 - - - 30' BUILDING SETBACK
 - - - DRAINAGE EASEMENT
 - DRAINAGE DIRECTION

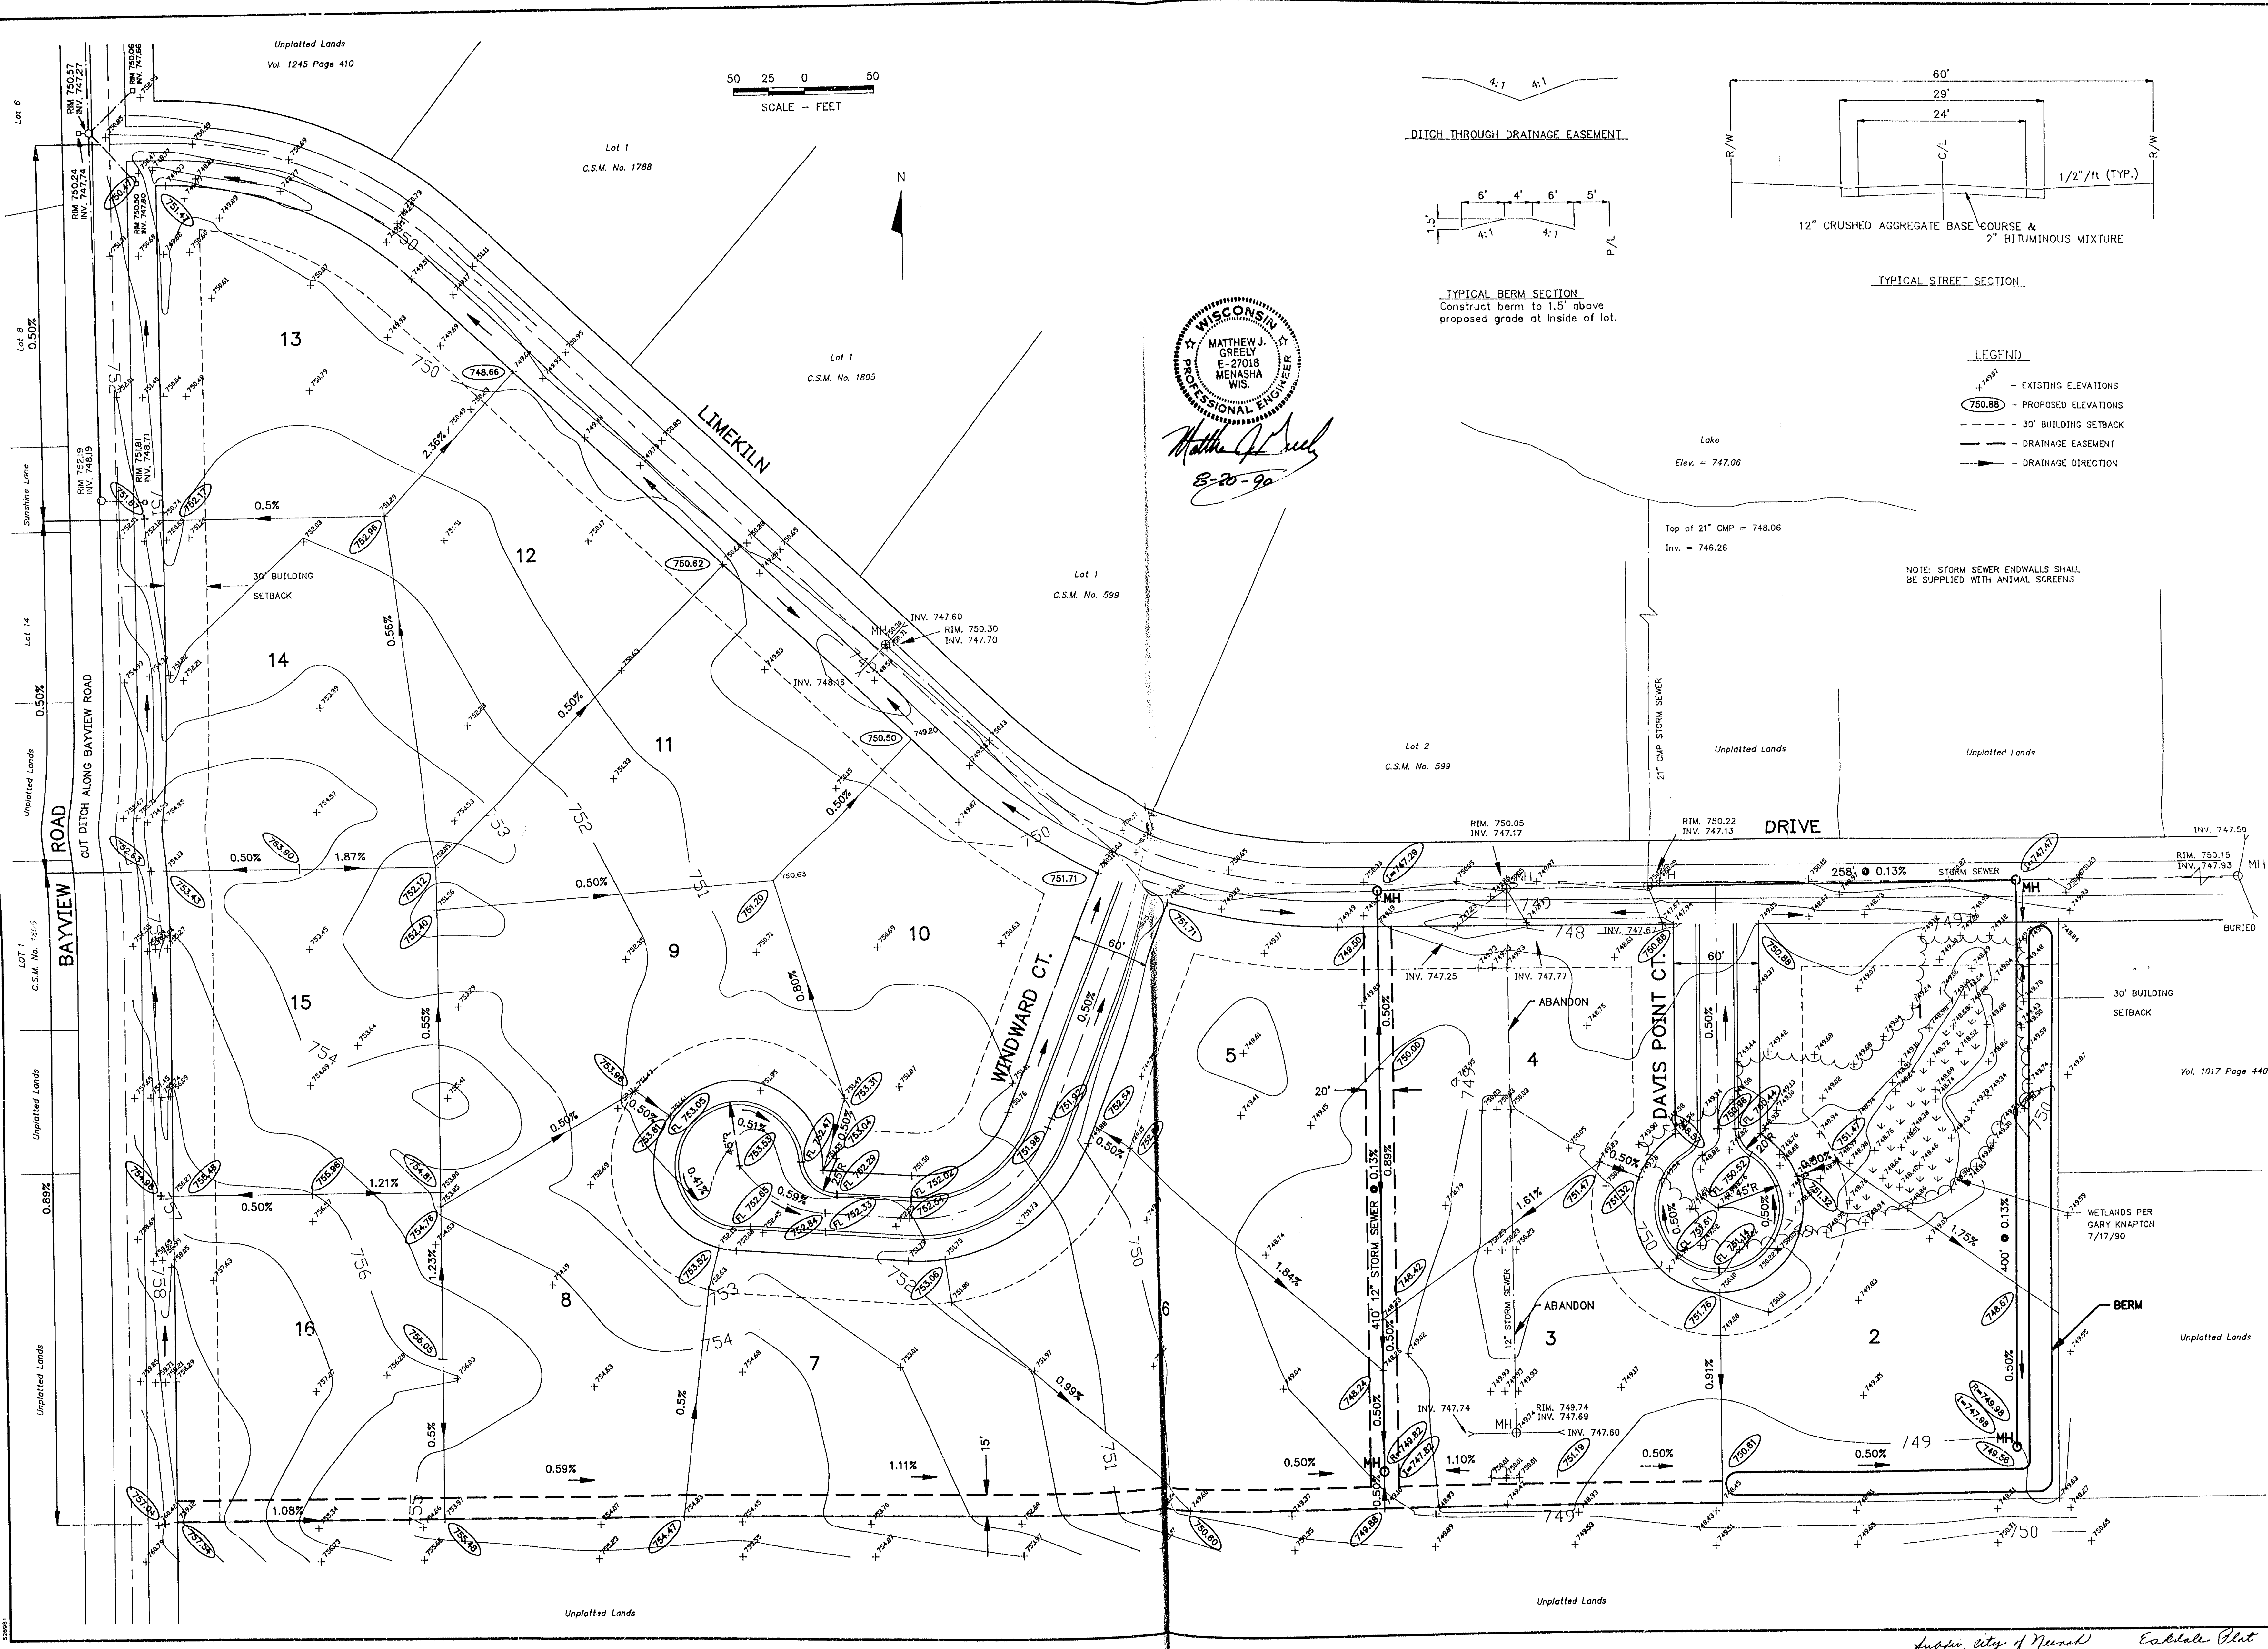

Matthew J. Greely
8-20-90

NOTE: STORM SEWER ENDWALLS SHALL BE SUPPLIED WITH ANIMAL SCREENS

DESIGNED		DRAWN		CHECKED	
INJG		CNC			
McMAHON ASSOCIATES, INC. ENGINEERS • ARCHITECTS PLANNERS • SURVEYORS 1377 MIDWAY ROAD, MENASHA, WI 54952 PHONE: 414.739.0351 FAX: 414.739.5034					
DRAINAGE PLAN ESKDALE MEADOW TOWN OF NEENAH, WISCONSIN					
SCALE 1"=50'	DATE 8/16/90	PROJECT NO. 2673-9077309	SHEET NO.		
FILE NO.					

Subdiv. City of Neenah Eskdale Plot