



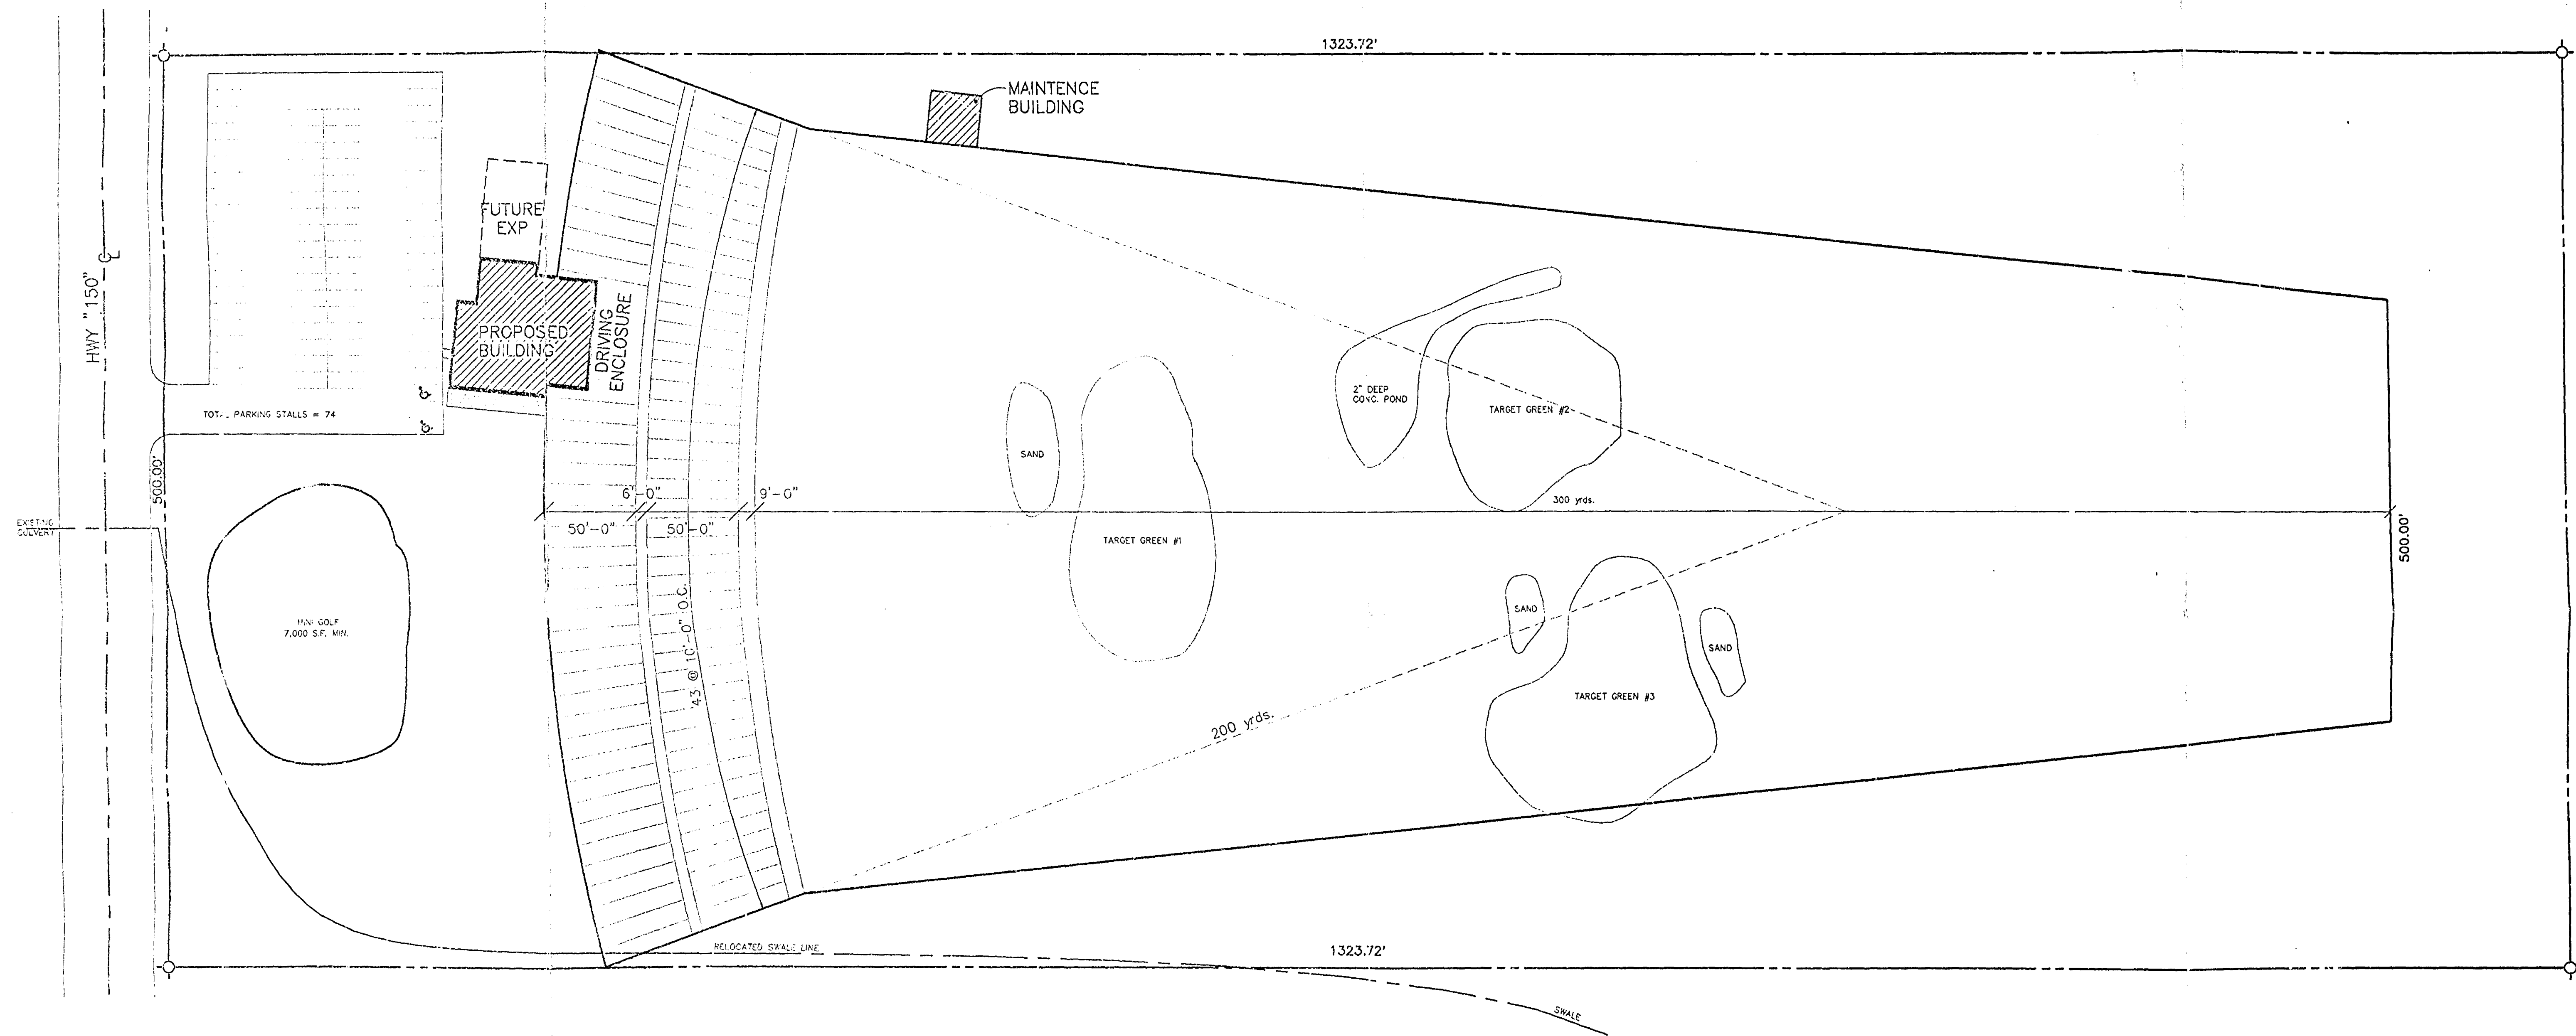

SCHEMATIC SITE PLAN
SCALE: 1"=50'-0"

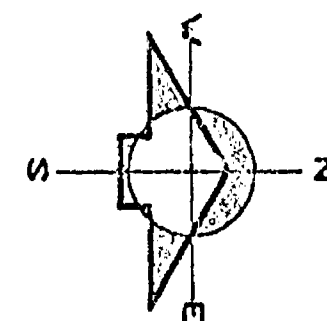

PROPOSED BUILDING FOR

LEMIRE DRIVING RANGE
TOWN OF CLAYTON, WISCONSIN

CONTRACT NO
PRELIM

DATE
2-24-95

SHEET
1

OF 1

KELLER
STRUCTURES

GENERAL
215 N. KENOSHA AVE.
KILBUCK, WISCONSIN 53102-0000

CONTRACTORS
215 N. KENOSHA AVE.
KILBUCK, WISCONSIN 53102-0000

DRAWN BY
M. Dorman
APPROVED BY

REVISIONS
BY DATE

SCHEMATIC SITE PLAN