



PLAT OF SURVEY/SITE PLAN

LOT 3 OF C.S.M. NO. 1080, LOCATED IN THE NE1/4 OF THE NW1/4, SECTION 3, T.19N., R.17E., TOWN OF NEENAH, WINNEBAGO COUNTY, WISCONSIN

-LEGEND-

- = 3/4" REBAR FOUND
- ⊕ = COUNTY MONUMENT FOUND
- () = RECORDED INFORMATION
- X- = EXISTING FENCE LINE
- ⊗ = WELL HEAD

BEARINGS REFERENCED TO THE WINNEBAGO COUNTY COORDINATE SYSTEM AND THE EAST LINE OF THE NW1/4 OF SECTION 3, T.19N., R.17E., WHICH BEARS S00°-37'-30"E

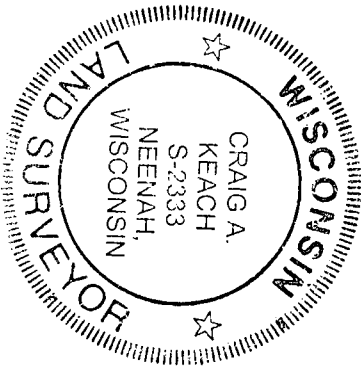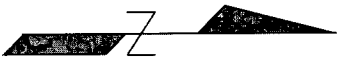

SURVEYOR'S CERTIFICATE

I, Craig A. Keach, Professional Land Surveyor of Meridian Surveying, LLC, certify that I have surveyed the described property and that the map shown is a true and accurate representation thereof to the best of my knowledge and belief.

Dated this 9th day of DECEMBER, 2020.

Craig A. Keach
WISCONSIN PROFESSIONAL LAND SURVEYOR
Craig A. Keach, S-2333

MERIDIAN

SURVEYING, LLC



N9637 Friendship Drive Kaukauna, WI 54130
Office: 920-993-0861
Fax: 920-273-6037

DRAWN BY: J.B.

FIELD WORK DATE: 11-30-20

CHECKED BY: C.A.K.

FIELD BOOK: M-58, PG.33

JOB NO.: 12462



SHEET 1 OF 1

SURVEYED FOR:
ROBERT MILLAY
1332 S. PARK AVE.
NEENAH, WI 54956

SURVEY NOTES:

- PARCEL ID NO.: 01000050202
- OWNER OF RECORD: ROBERT & NOELLE MILLAY
- DEED: DOCUMENT NO. 1827564

GRAPHIC SCALE
1 inch = 80 ft.

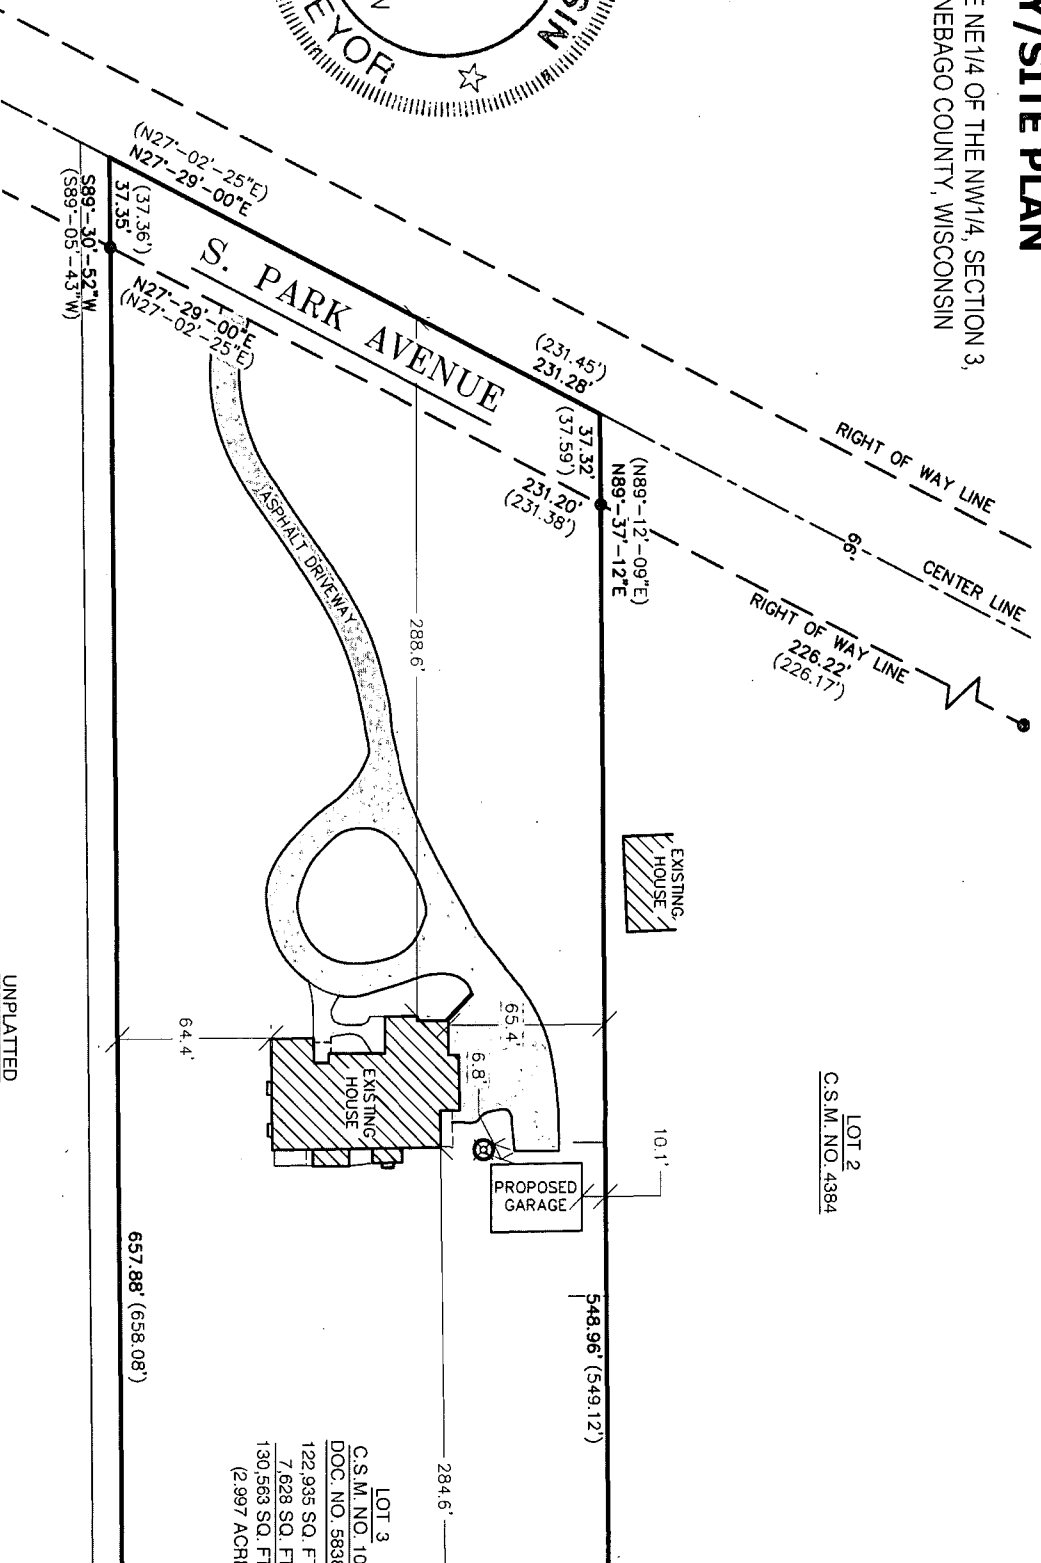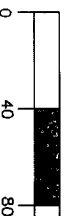

LOT 2
C.S.M. NO. 4384

LOT 3
C.S.M. NO. 1080
DOC. NO. 5838
122,935 SQ. FT.
7,628 SQ. FT.
130,563 SQ. FT.
(2.997 ACRE)