


SHADY SPRINGS ESTATES

DRAINAGE PLAN

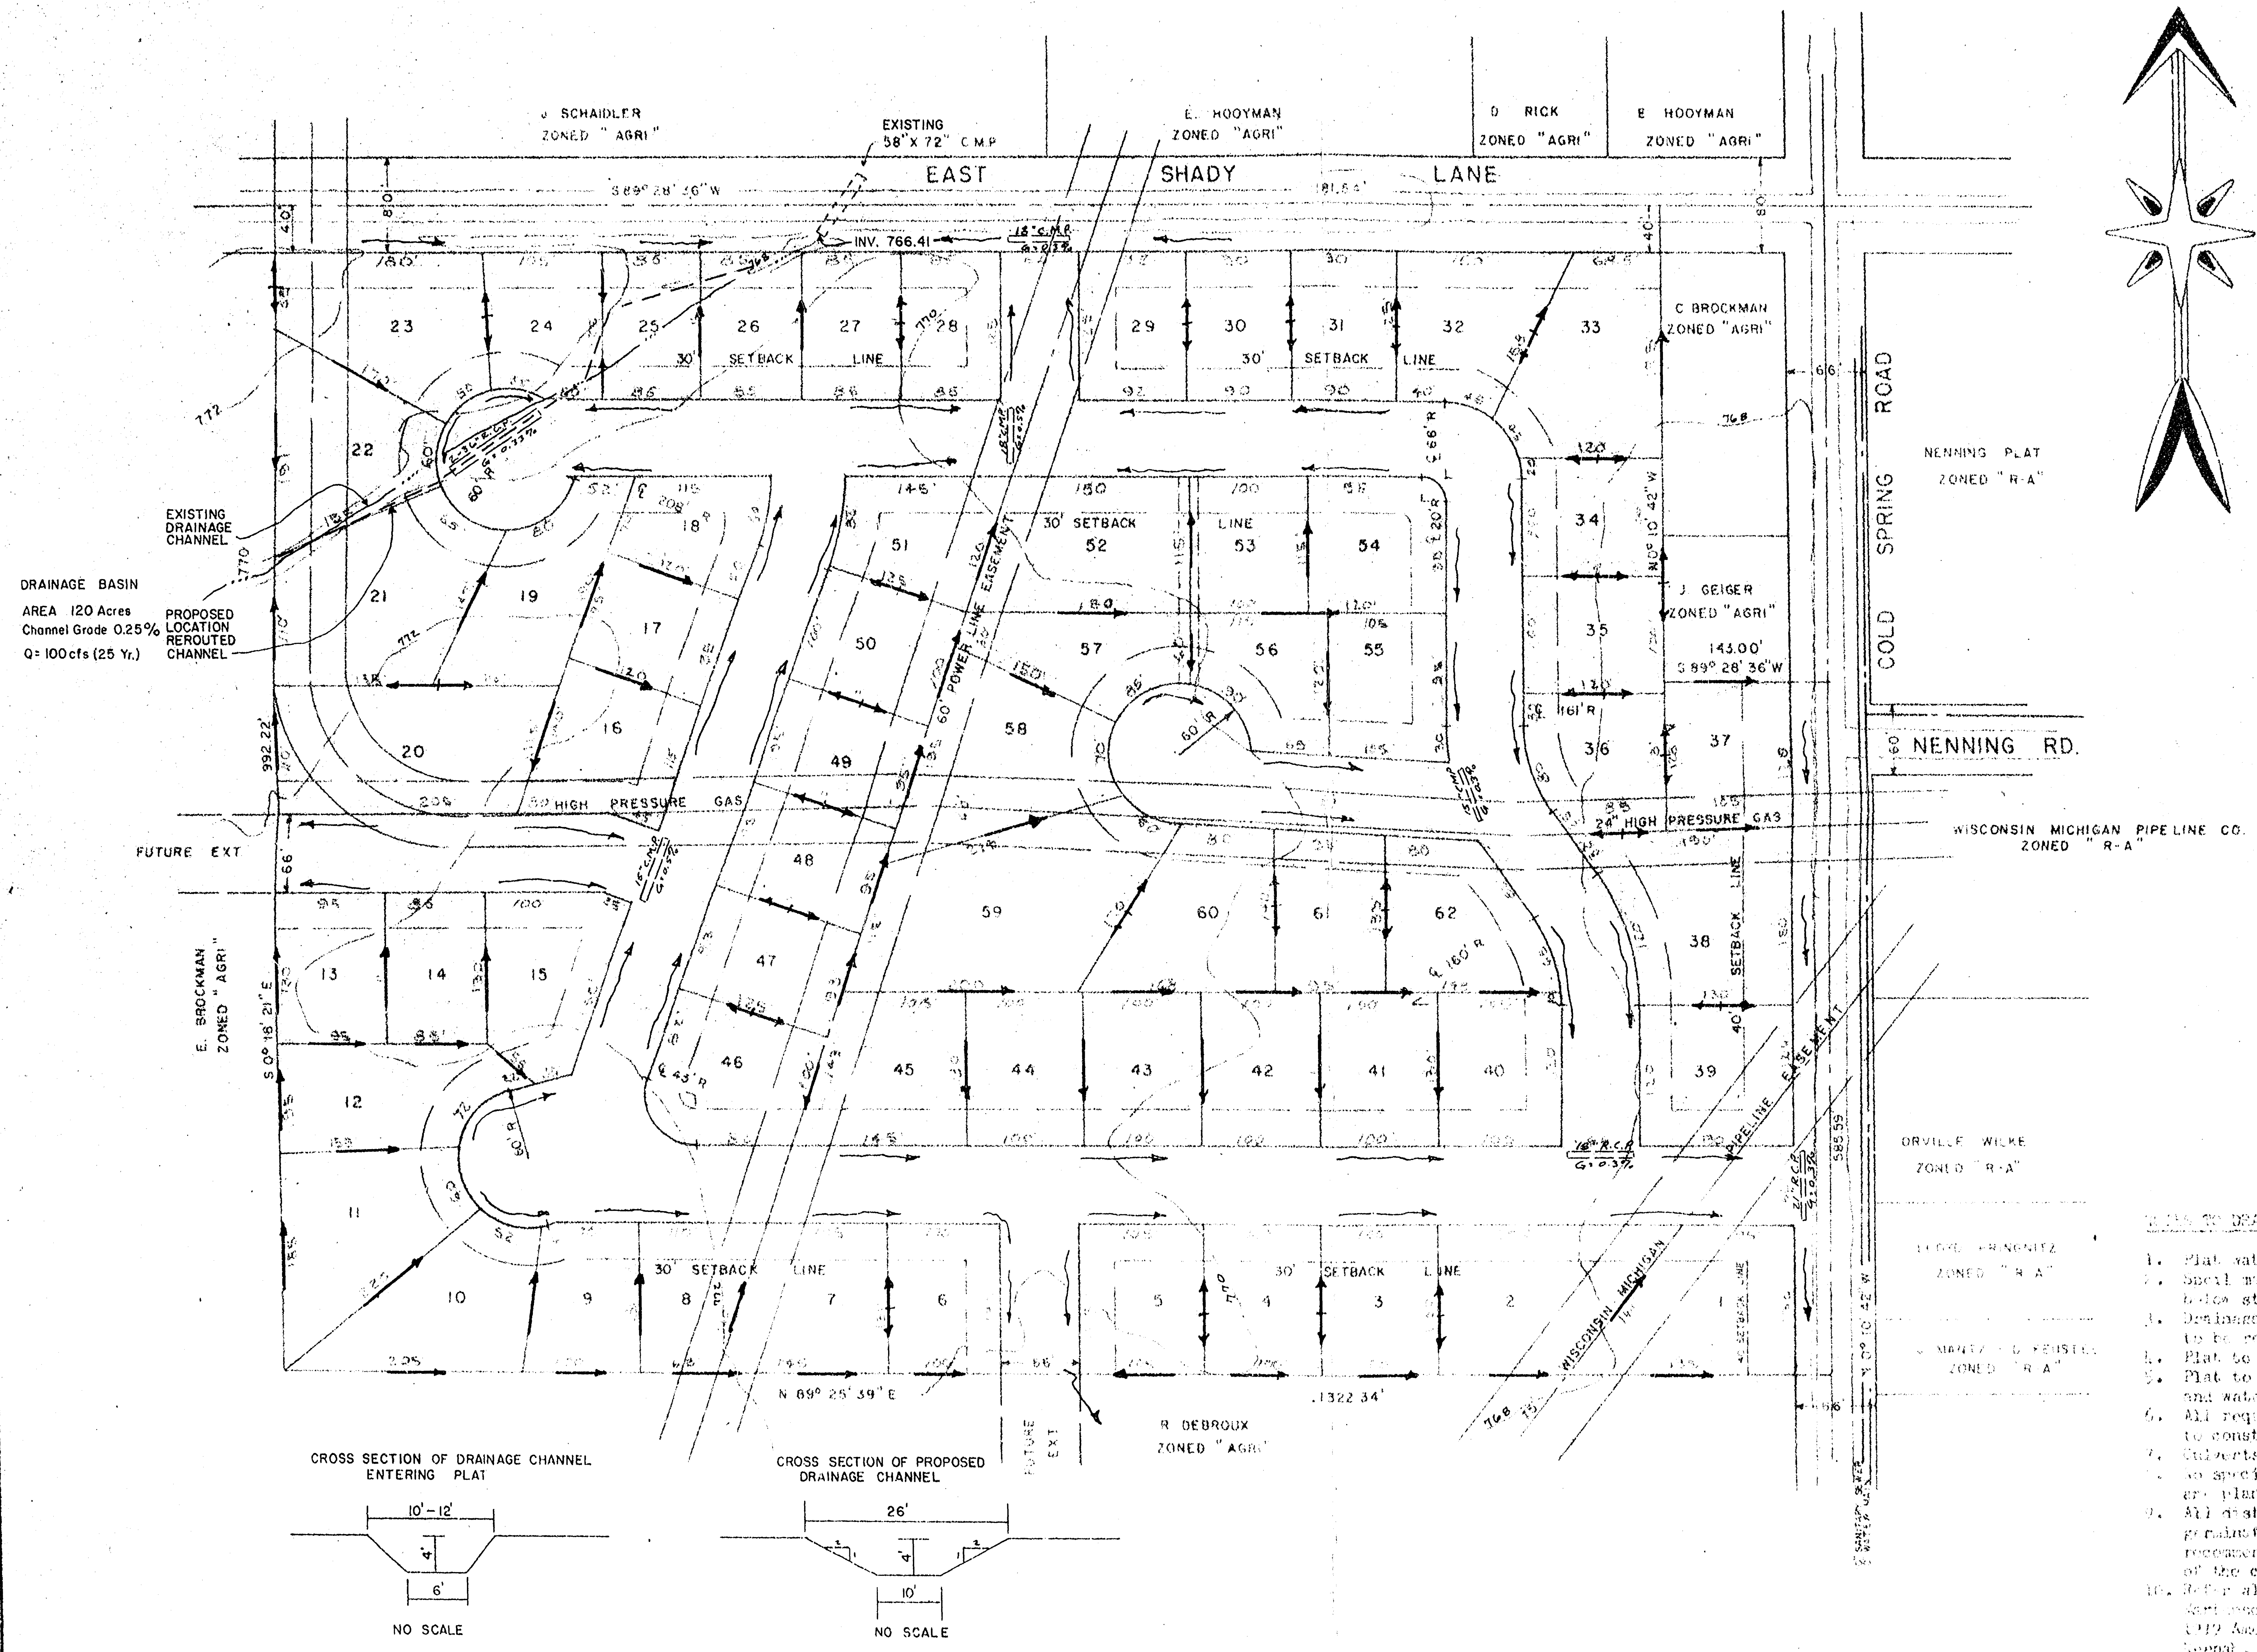


MARTENSON & EISELE, INC.
 CONSULTING ENGINEERING and LAND SURVEYING
 1919 AMERICAN COURT
 NEENAH, WI. 54956

PROPOSED DEVELOPMENT BY:
 DON A. GEHRT
 1477 LAKEVIEW LANE
 MENASHA, WI. 54952

SCALE 1" = 100'
 DATE 9/11/78

DRAWN BY: GRH
 RE/SED

DRAWING NUMBER
 150-1

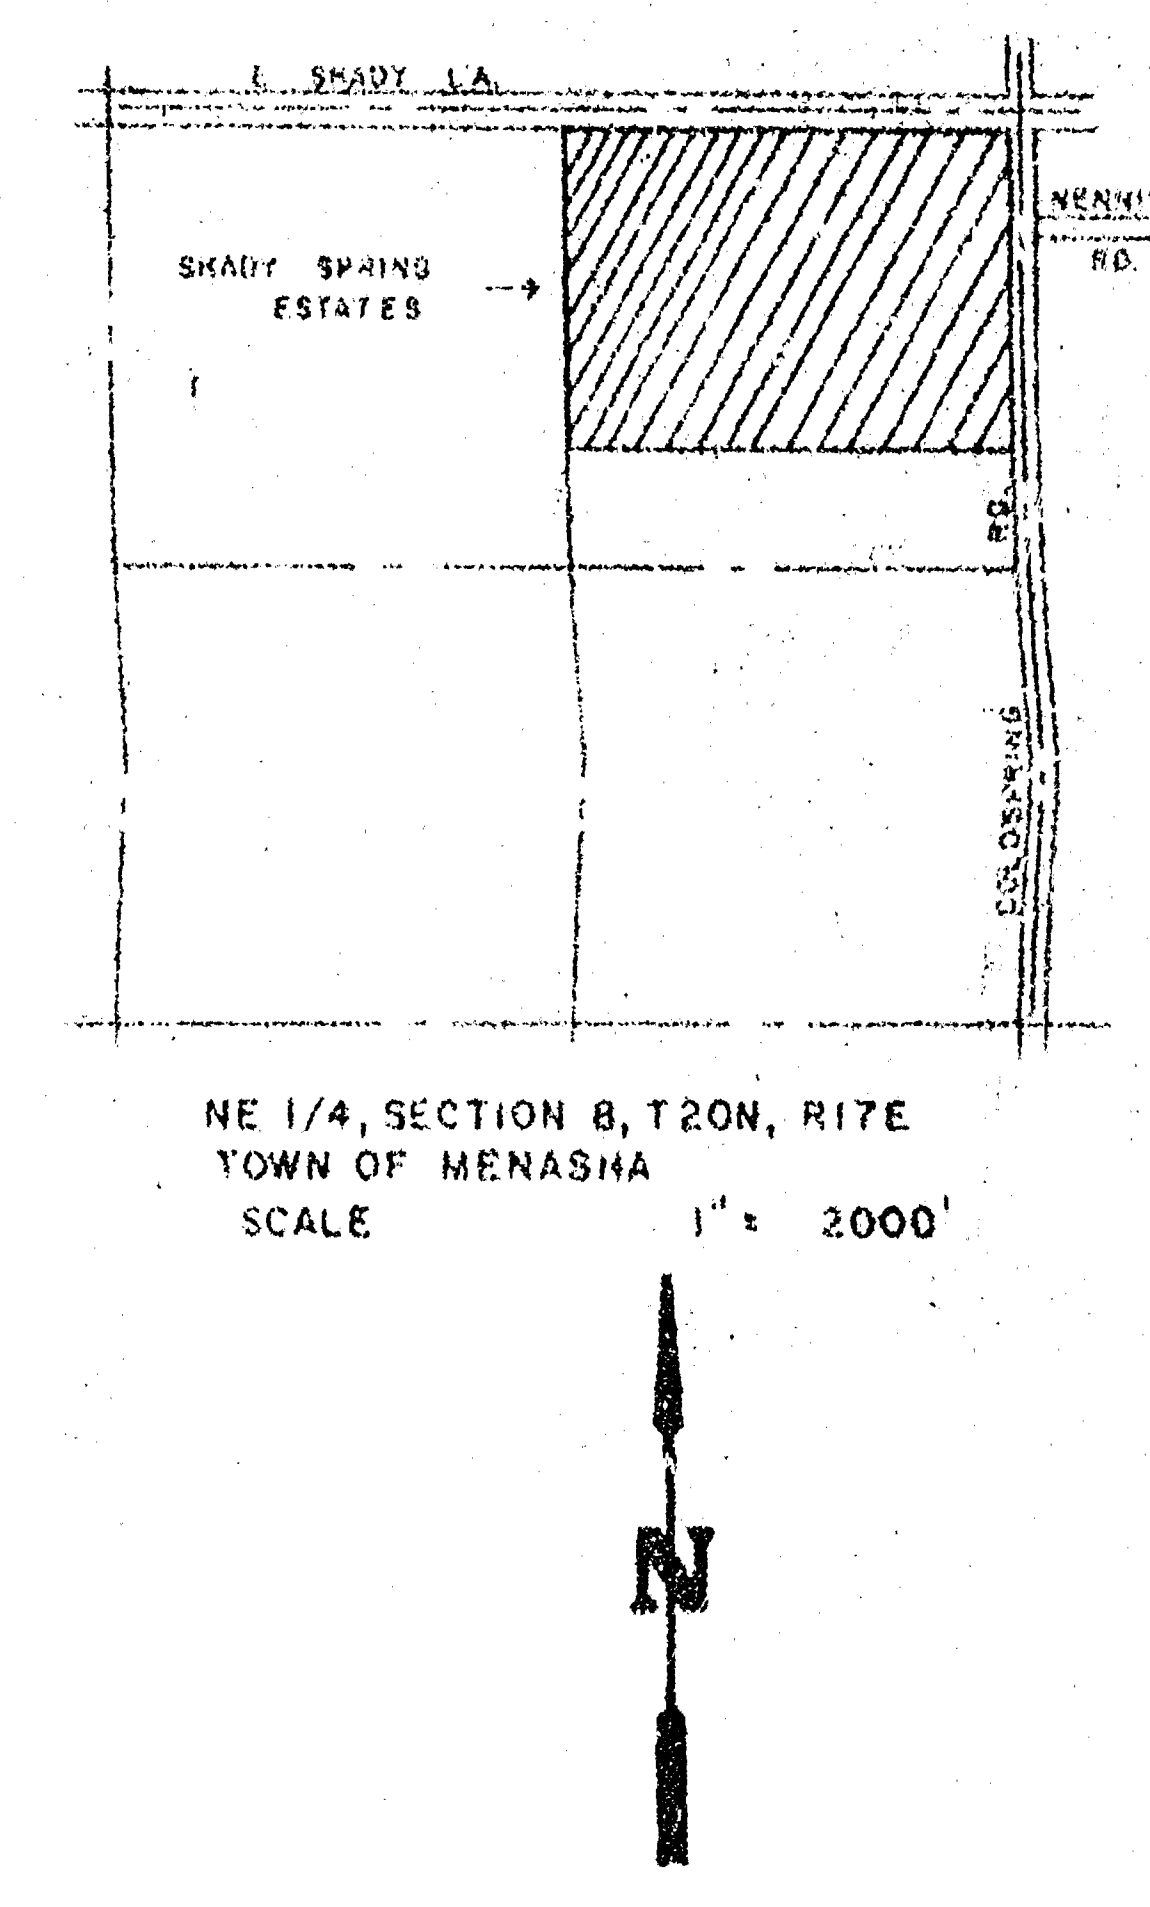

- NOTES TO DRAINAGE PLAN**
1. Plat watershed 24.0 Acres
 2. Special material to be used as fill for lots below street grade
 3. Drainage channel in northwest corner of plat to be rerouted as shown
 4. Plat to be phased over 4 years
 5. Plat to be served with public sanitary sewer and water main from Sanitary District No. 4
 6. All required permits will be obtained prior to construction
 7. Culverts are sized for 25 year storm frequency
 8. No special erosion or sediment control practices are planned due to flat slopes
 9. All disturbed areas are to be seeded with a fast germinating seed at the rate of application recommended by the supplier upon completion of the construction
 10. Refer all questions to:
 Martenson & Eisele, Inc.
 1919 American Court
 Neenah, WI 54956
 Tel. 731-0381