



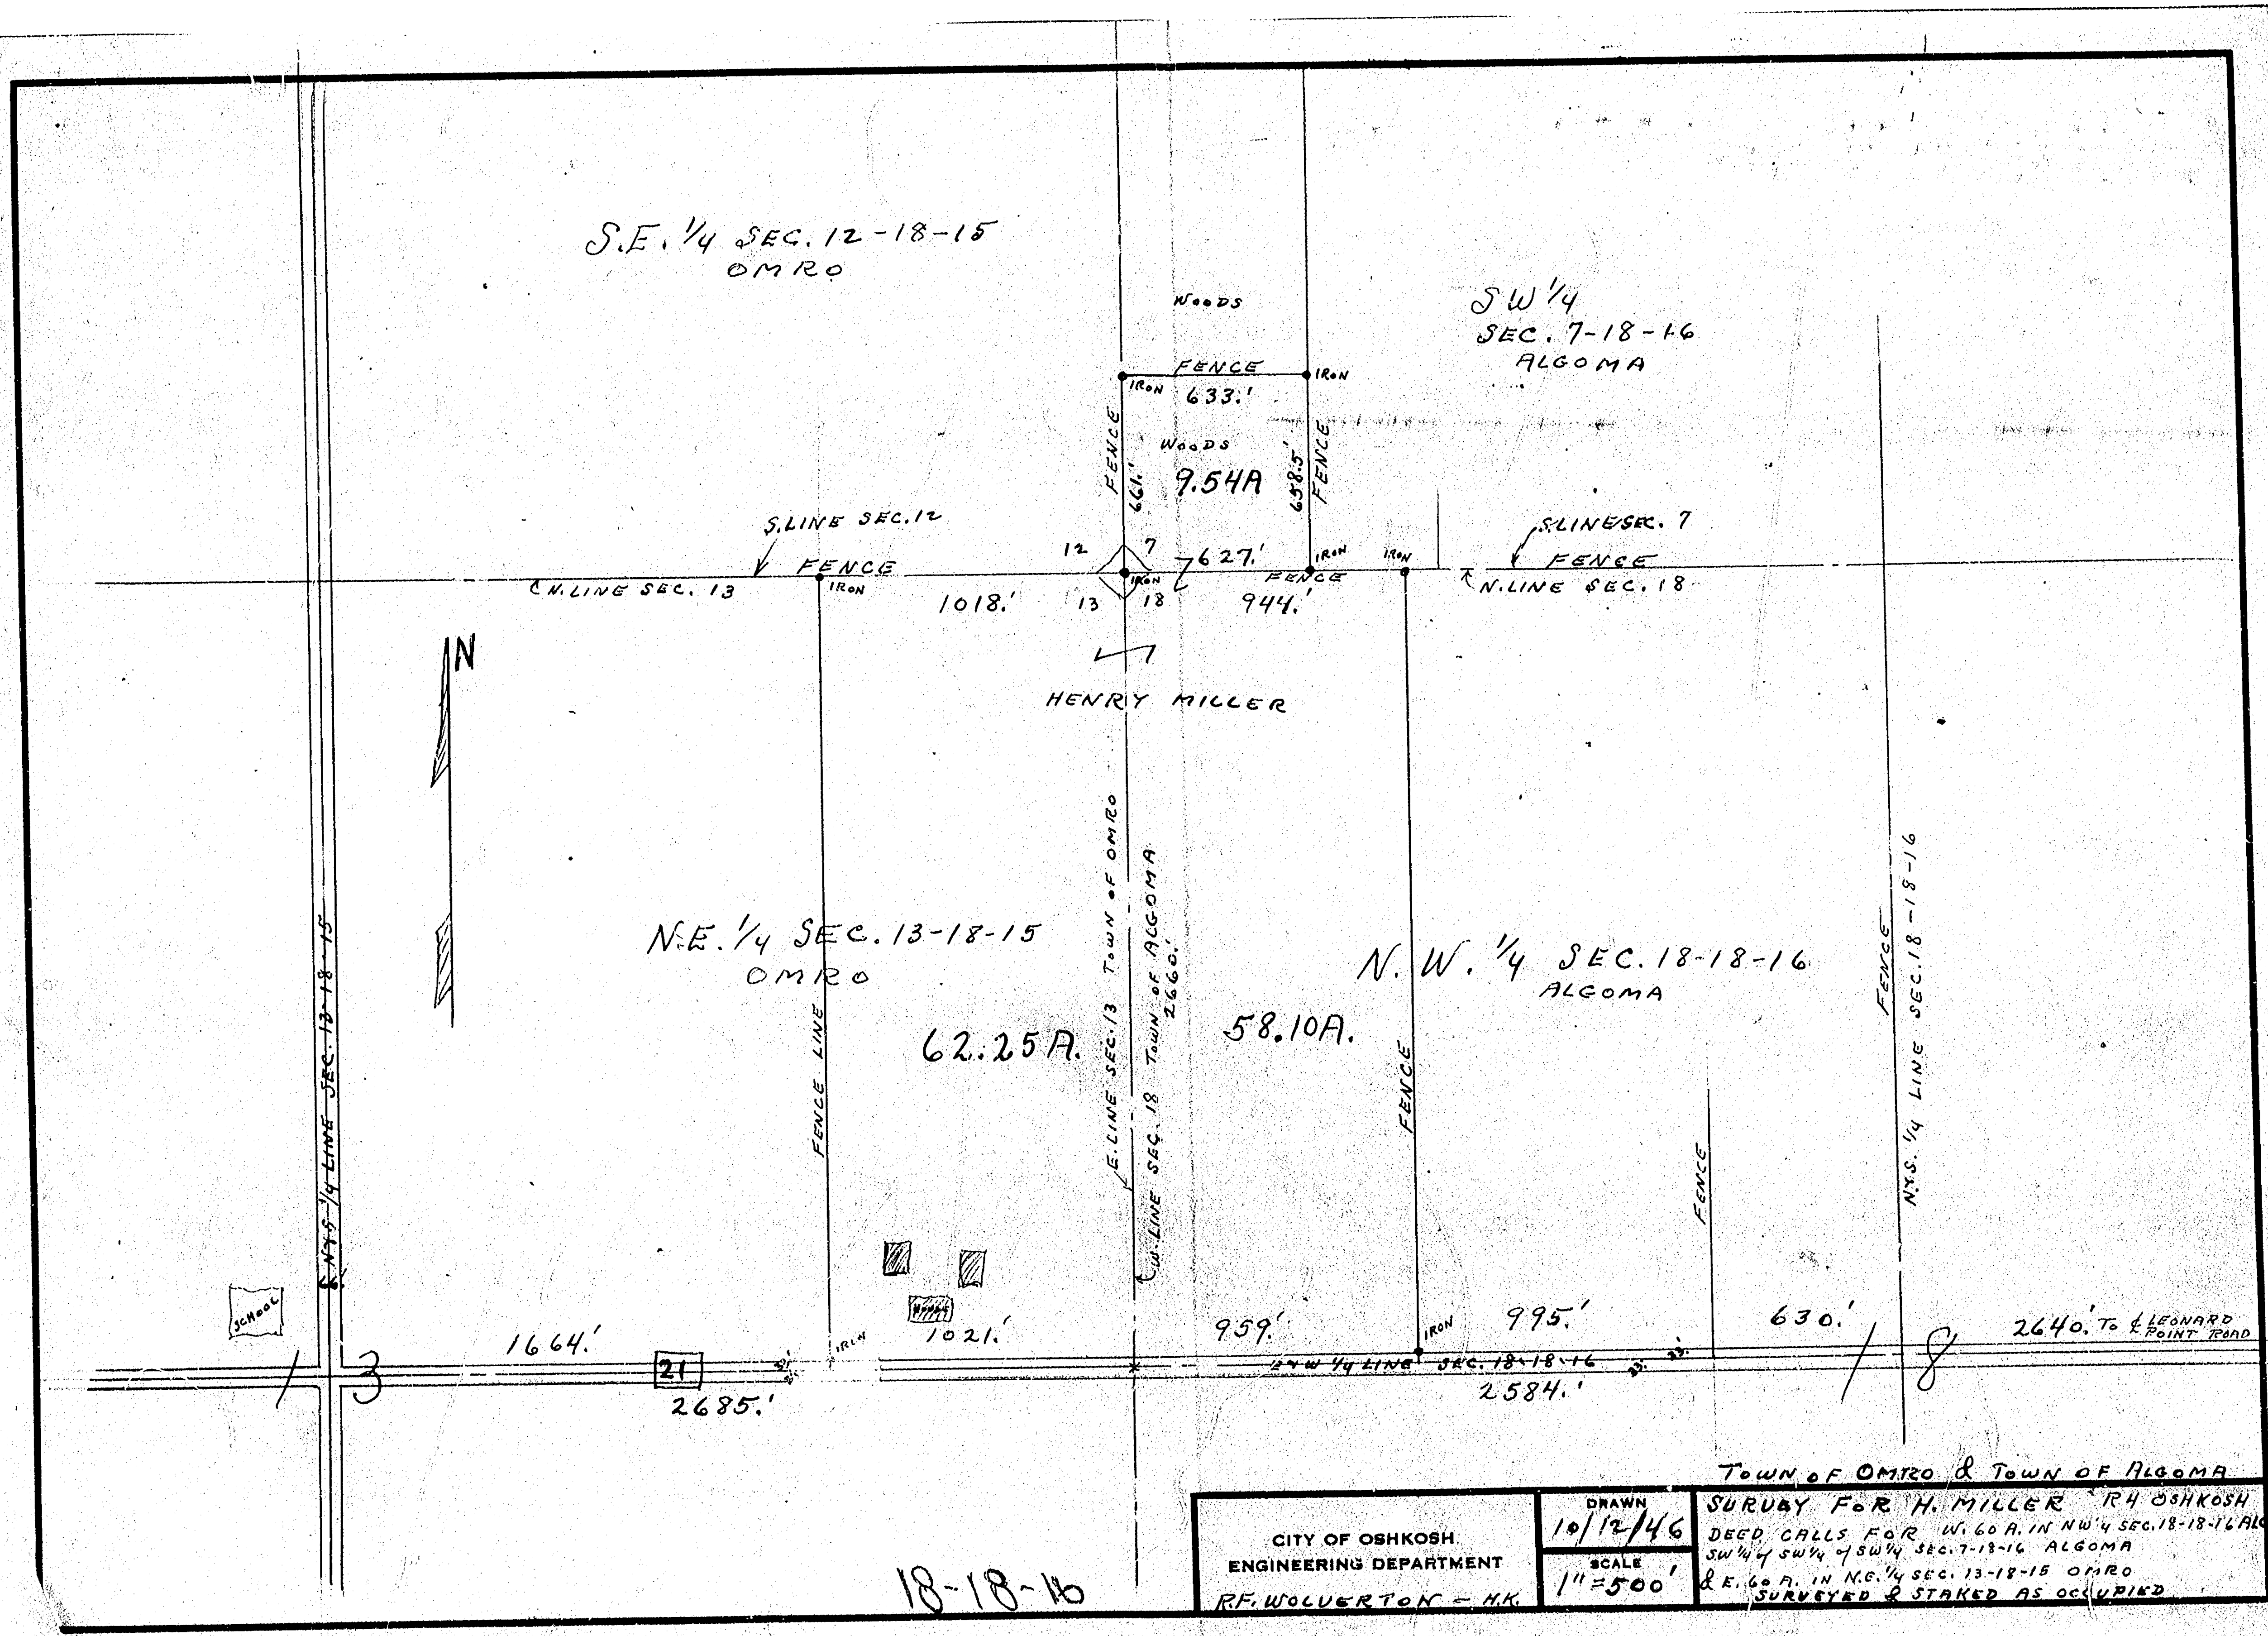

CITY OF OSHKOSH ENGINEERING DEPARTMENT R.F. WOLVERTON - M.K.		DRAWN 10/12/46 SCALE 1"=500'		TOWN OF OMRO & TOWN OF ALGOMA SURVEY FOR H. MILLER R4 OSHKOSH DEED CALLS FOR W. 60 A. IN NW 1/4 SEC. 18-18-16 ALGOMA SW 1/4 & SW 1/4 of SW 1/4 SEC. 7-18-16 ALGOMA & E. 60 A. IN N.E. 1/4 SEC. 13-18-15 OMRO SURVEYED & STAKED AS OCCURRED	
--	--	---------------------------------------	--	---	--


18-18-16

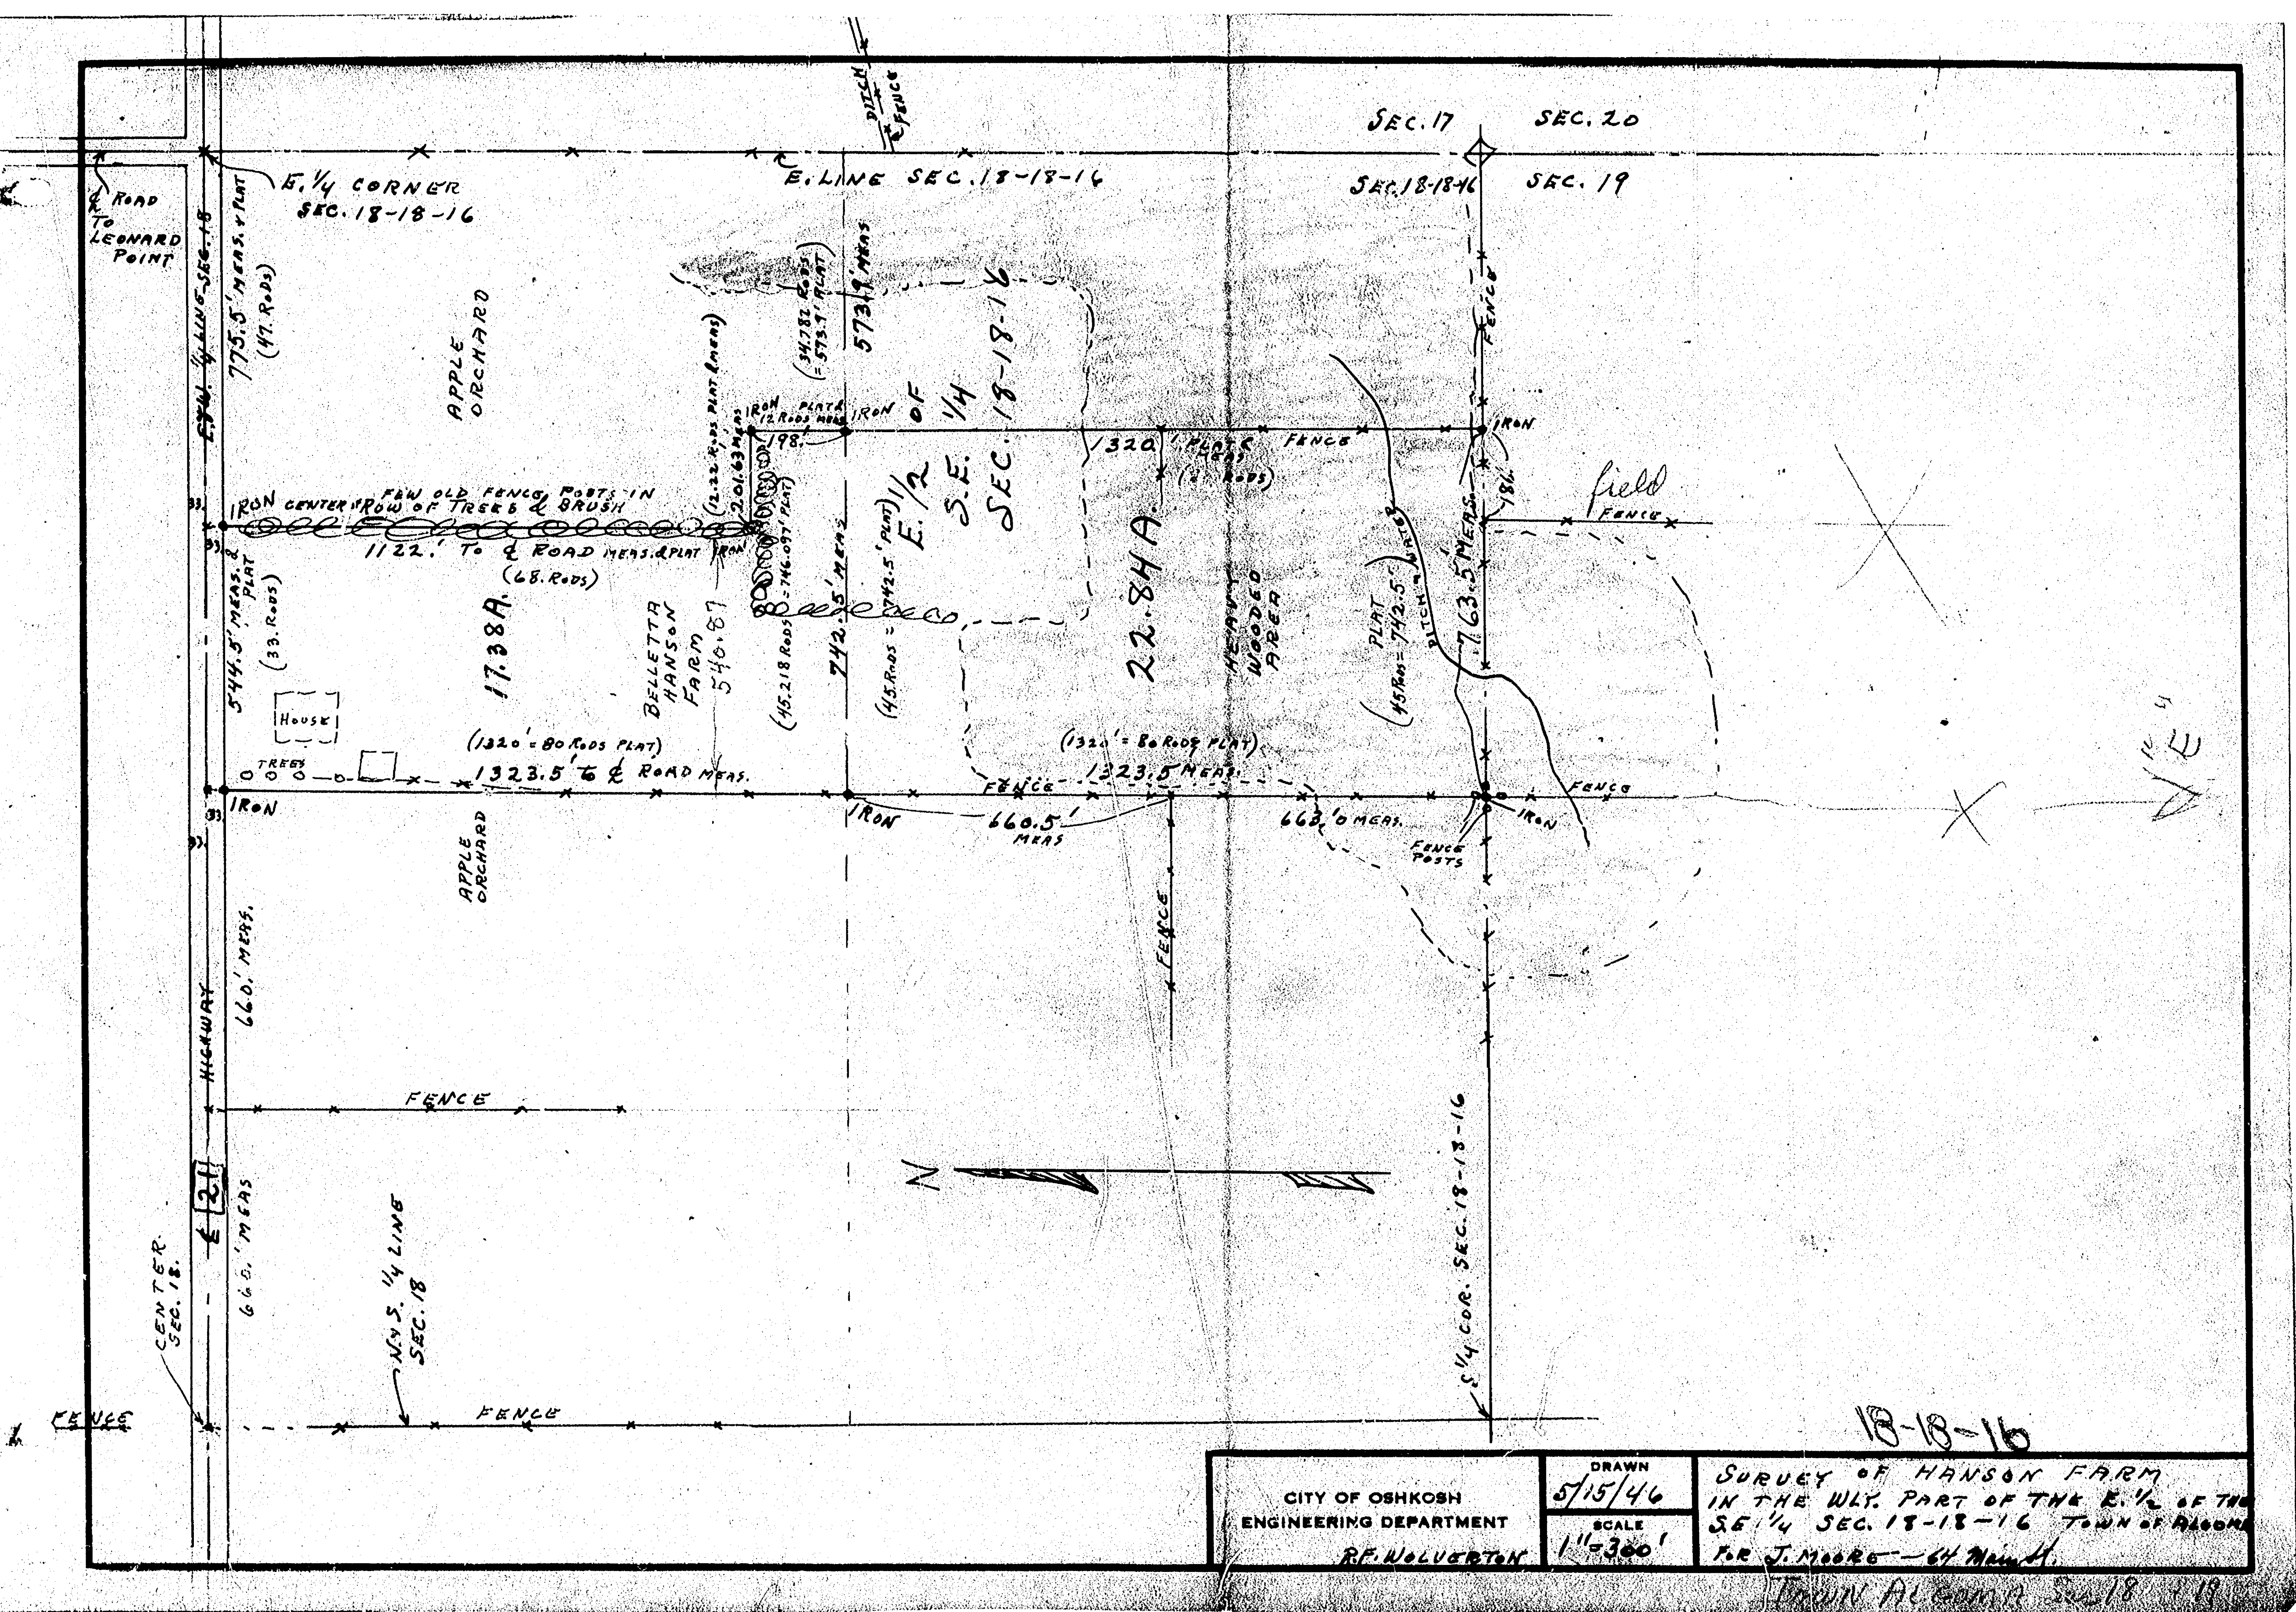

MEASURING FROM THE LINE OF THE BRICK BUILDINGS AS THE W. LINE OF W. DIVISION ST. TO A POINT 33' E. OF THE E. OF C.M. & ST. PAUL TRACK WE FOUND AN OVERALL DISTANCE OF 1263.5' (PLAT CALLS FOR 1254') WHICH GIVES A SURPLUS OF 9.5' TOTAL OR .5' PER LOT.

SEC. 7 SEC. 8
H. LINE SEC. 18-T. 18 N.-R. 16 E.
SEC. 18 SEC. 17

1328 to track
FLOW
FOX RIVER

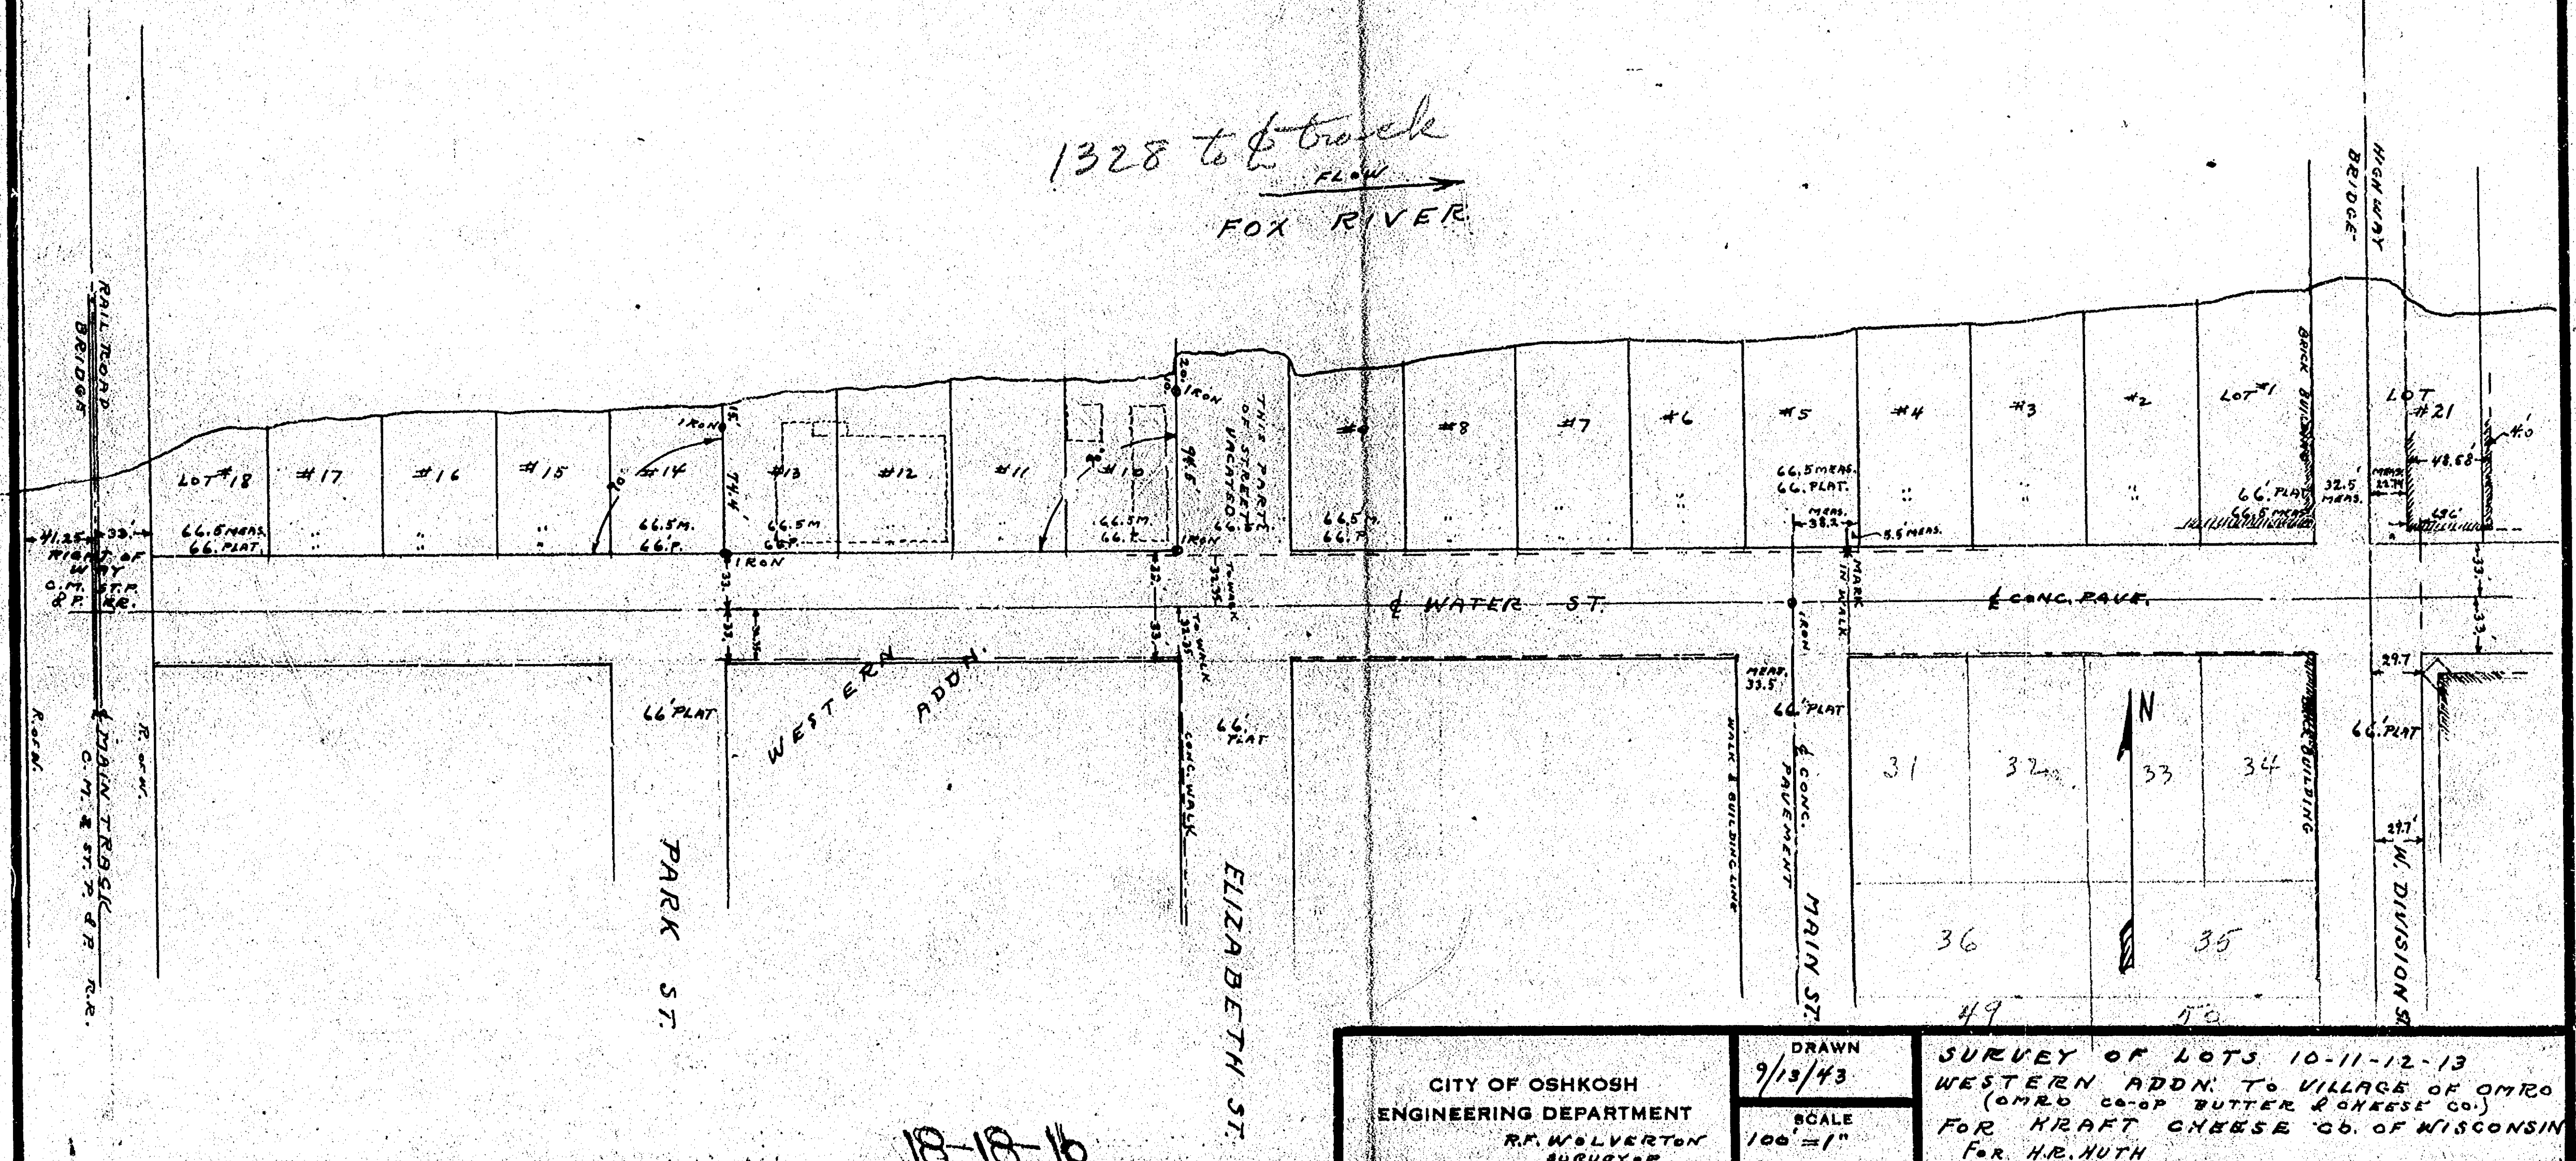


CITY OF OSHKOSH
ENGINEERING DEPARTMENT
R.F. WOLVERTON
SURVEYOR

DRAWN
9/13/43
SCALE
100' = 1"

SURVEY OF LOTS 10-11-12-13
WESTERN ADDN. TO VILLAGE OF OMRO
(OMRO CO-OP BUTTER & CHEESE CO.)
FOR KRAFT CHEESE CO. OF WISCONSIN
FOR H.B. HUTH

18-18-16

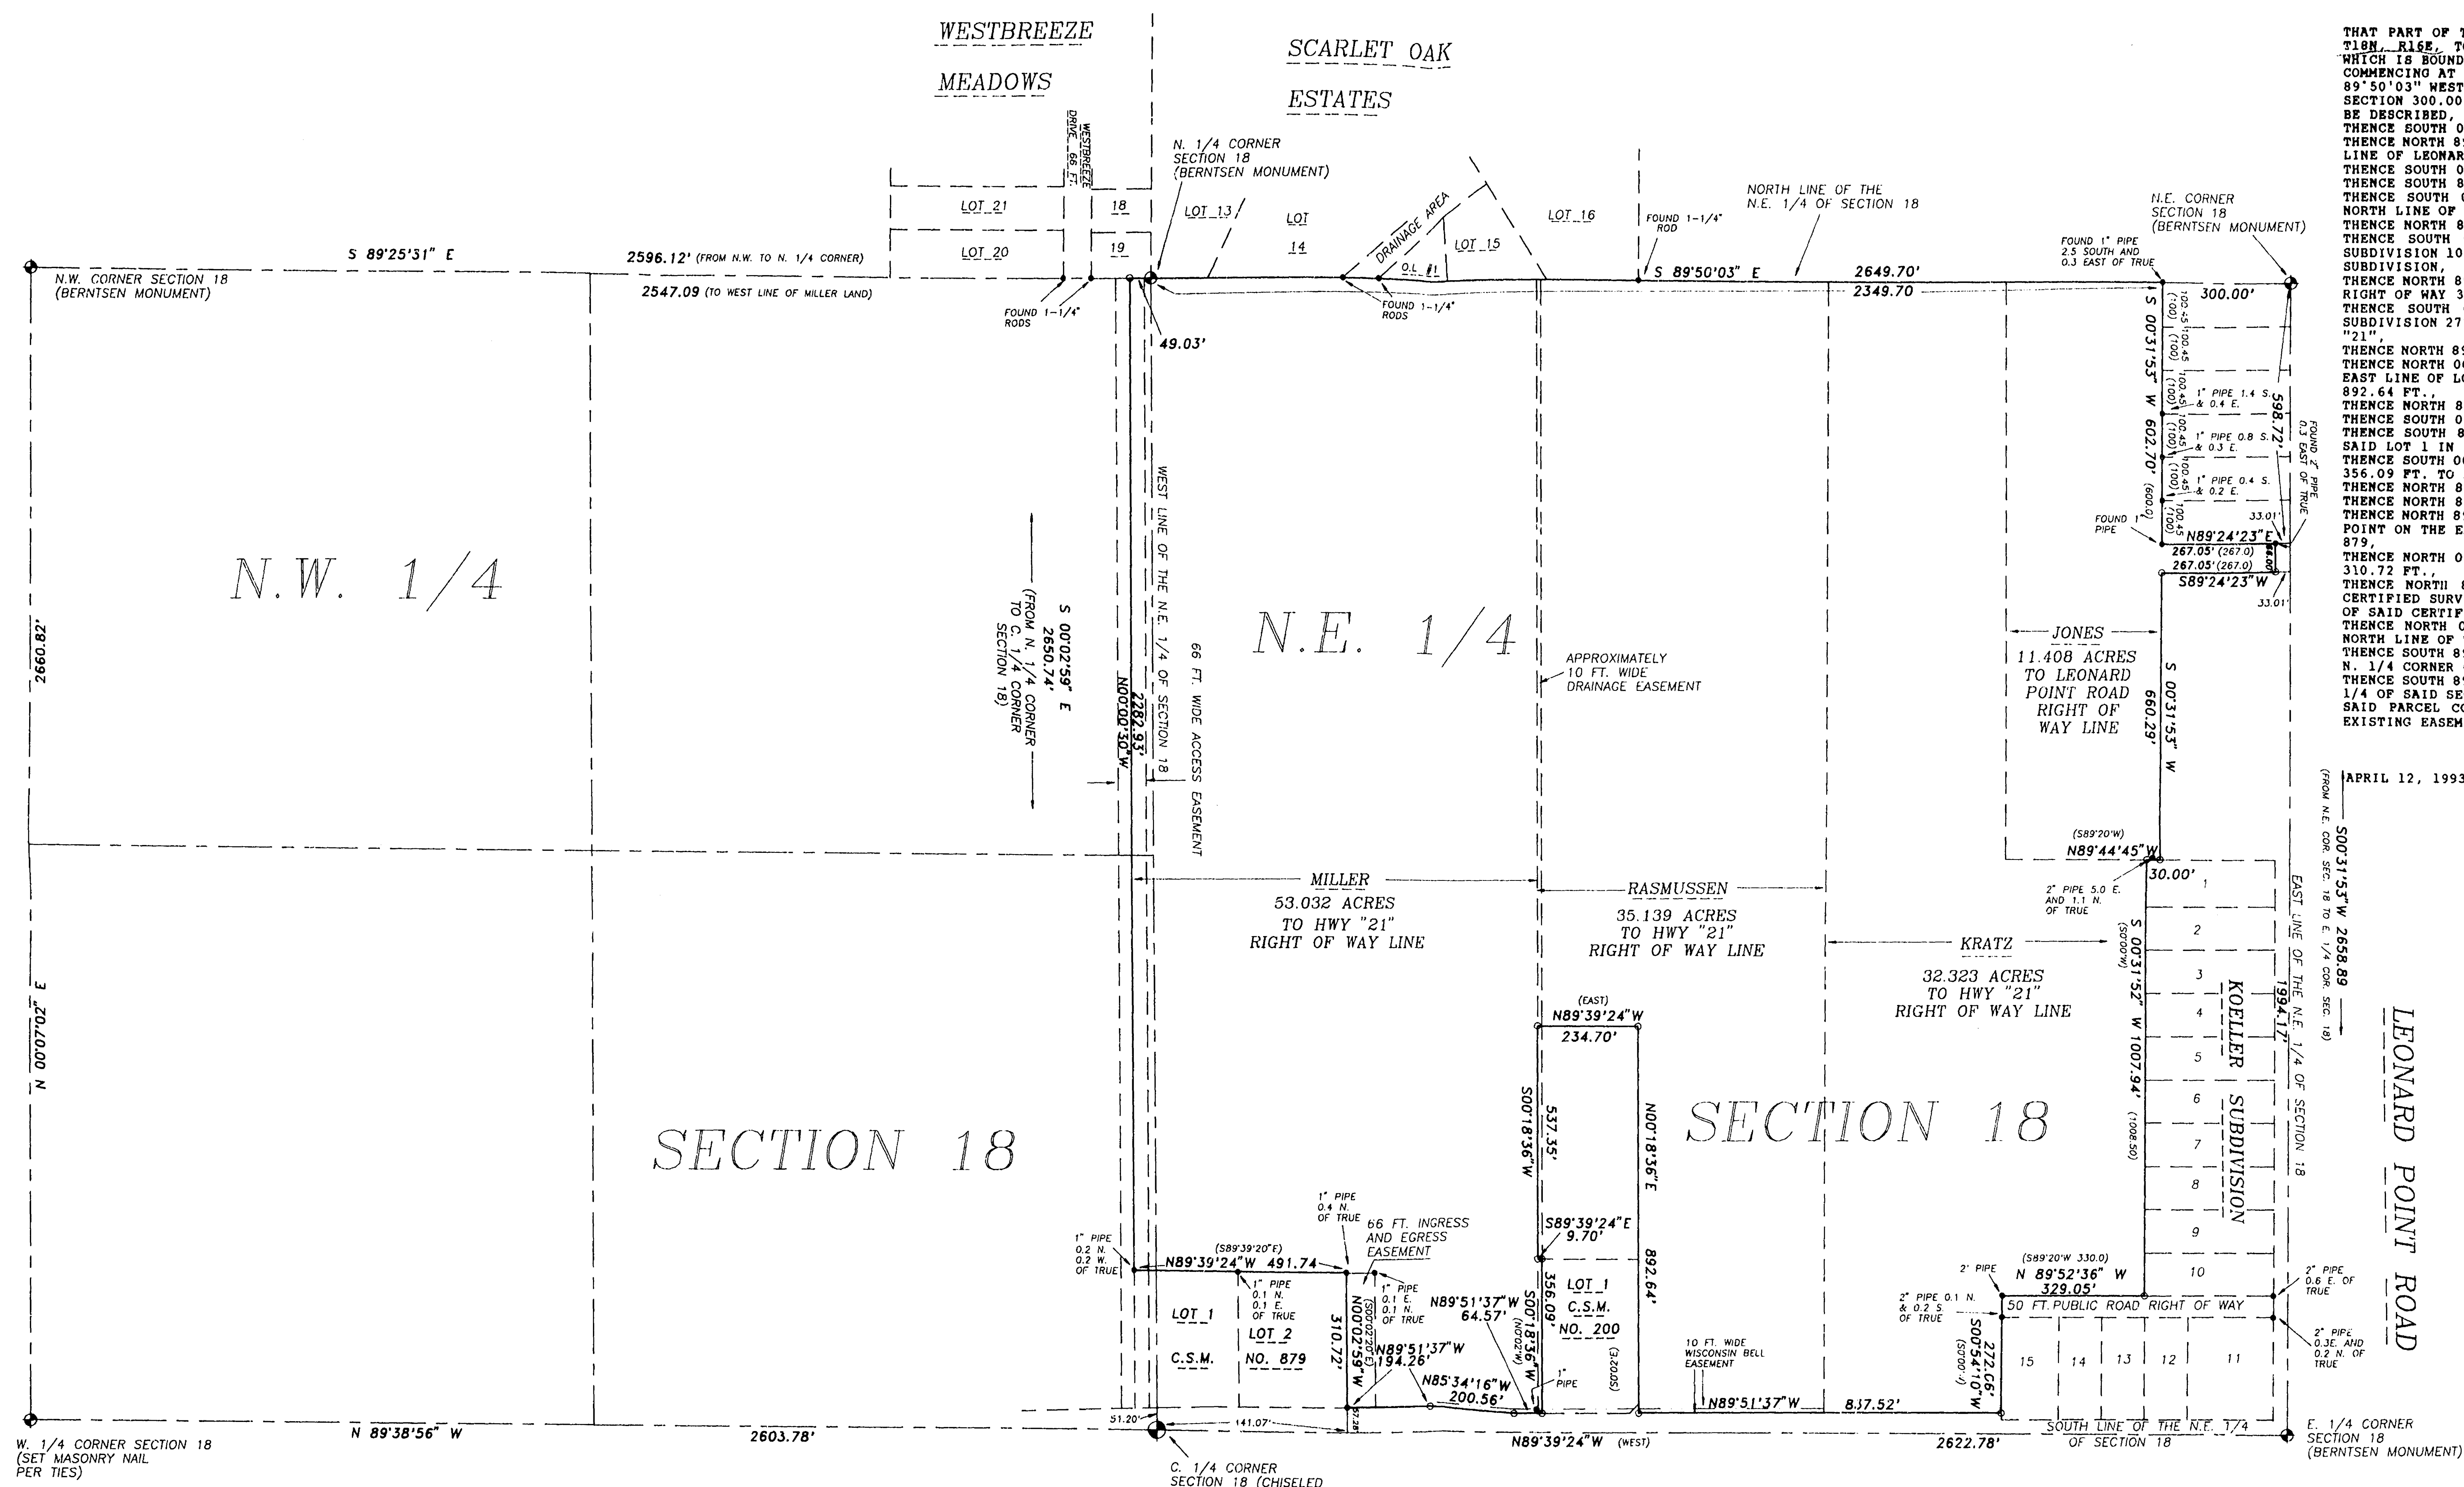

BOUNDARY DESCRIPTION

THAT PART OF THE N.E. 1/4 AND THE N.W. 1/4 OF SECTION 18, T18N, R16E, TOWN OF ALGOMA, WINNEBAGO COUNTY, WISCONSIN, WHICH IS BOUNDED AND DESCRIBED AS FOLLOWS:

COMMENCING AT THE N.E. CORNER OF SAID SECTION, THENCE NORTH 89°50'03" WEST ALONG THE NORTH LINE OF THE N.E. 1/4 OF SAID SECTION 300.00 FT. TO THE POINT OF BEGINNING OF THE PARCEL TO BE DESCRIBED,

THENCE SOUTH 00°31'53" WEST 602.70 FT., TO A POINT ON THE WEST LINE OF LEONARD POINT ROAD,

THENCE SOUTH 00°31'53" WEST ALONG SAID LINE 66.00 FT.,

THENCE SOUTH 89°24'23" WEST 267.05 FT.,

THENCE SOUTH 00°31'53" WEST 660.29 FT., TO A POINT ON THE NORTH LINE OF LOT 1 IN KOELLER SUBDIVISION,

THENCE NORTH 89°44'45" WEST ALONG SAID LINE 30.00 FT.,

THENCE SOUTH 00°31'52" WEST ALONG THE WEST LINE OF SAID SUBDIVISION 1007.94 FT. TO THE S.W. CORNER OF LOT 10 IN SAID SUBDIVISION,

THENCE NORTH 89°52'36" WEST ALONG THE NORTH LINE OF A PUBLIC RIGHT OF WAY 329.05 FT.,

THENCE SOUTH 00°54'10" WEST ALONG THE WEST LINE OF SAID SUBDIVISION 272.06 FT. TO A POINT ON THE NORTH LINE OF S.T.H. "21",

THENCE NORTH 89°51'37" WEST ALONG SAID NORTH LINE 837.52 FT.,

THENCE NORTH 00°18'36" EAST ALONG THE EAST LINE AND EXTENDED EAST LINE OF LOT 1 IN CERTIFIED SURVEY MAP NO. 200 AFORESAID 892.64 FT.,

THENCE NORTH 89°39'24" WEST 234.70 FT.,

THENCE SOUTH 00°18'36" WEST 537.35 FT.,

THENCE SOUTH 89°39'24" EAST 9.70 FT. TO THE N.W. CORNER OF SAID LOT 1 IN SAID CERTIFIED SURVEY MAP NO. 200,

THENCE SOUTH 00°18'36" WEST ALONG THE WEST LINE OF SAID LOT 356.09 FT. TO A POINT ON THE NORTH LINE OF S.T.H. "21",

THENCE NORTH 89°51'37" WEST ALONG SAID LINE 64.57 FT.,

THENCE NORTH 89°34'16" WEST ALONG SAID LINE 200.56 FT.,

THENCE NORTH 89°51'37" WEST ALONG SAID LINE 194.26 FT., TO A POINT ON THE EAST LINE OF LOT 2 IN CERTIFIED SURVEY MAP NO. 879,

THENCE NORTH 00°02'59" WEST ALONG THE EAST LINE OF SAID LOT 310.77 FT.,

THENCE NORTH 89°39'24" WEST ALONG THE NORTH LINE OF SAID CERTIFIED SURVEY MAP 491.74 FT. TO THE N.W. CORNER OF LOT 1 OF SAID CERTIFIED SURVEY MAP,

THENCE NORTH 00°00'30" WEST 2282.93 FT. TO A POINT ON THE NORTH LINE OF THE N.W. 1/4 OF SAID SECTION,

THENCE SOUTH 89°25'31" EAST ALONG SAID LINE 49.03 FT. TO THE N. 1/4 CORNER OF SAID SECTION,

THENCE SOUTH 89°50'03" EAST ALONG THE NORTH LINE OF THE N.E. 1/4 OF SAID SECTION 2349.70 FT. TO THE POINT OF BEGINNING.

SAID PARCEL CONTAINS 131.902 ACRES AND IS SUBJECT TO ALL EXISTING EASEMENTS AND RESTRICTIONS OF RECORD.

APRIL 12, 1993 SURVEY FOR: GARY YAKES, NO. 2253
STEPHEN KRATZ, RICHARD MILLER,
ROBERT MILLER, RONALD JONES
AND HAROLD RASMUSSEN

BOUNDARY SURVEY FOR:
ATTORNEY GARY YAKES,
STEPHEN KRATZ, RICHARD MILLER,
ROBERT MILLER, RONALD JONES
AND HAROLD RASMUSSEN.


PART OF THE N.E. 1/4 AND THE N.W. 1/4
OF SECTION 18, T18N,
R16E, TOWN OF ALGOMA,
WINNEBAGO COUNTY,
WISCONSIN.

131.902 ACRES TO
RIGHT OF WAY LINES


REVISED APRIL 12, 1993
MARCH 8, 1993

ROEHLIG
LAND SURVEYING
&
CONSULTING LTD.
417 North Sawyer Street • Oshkosh WI • 54901
(414) 233-2884

Sec 18 T18 R16

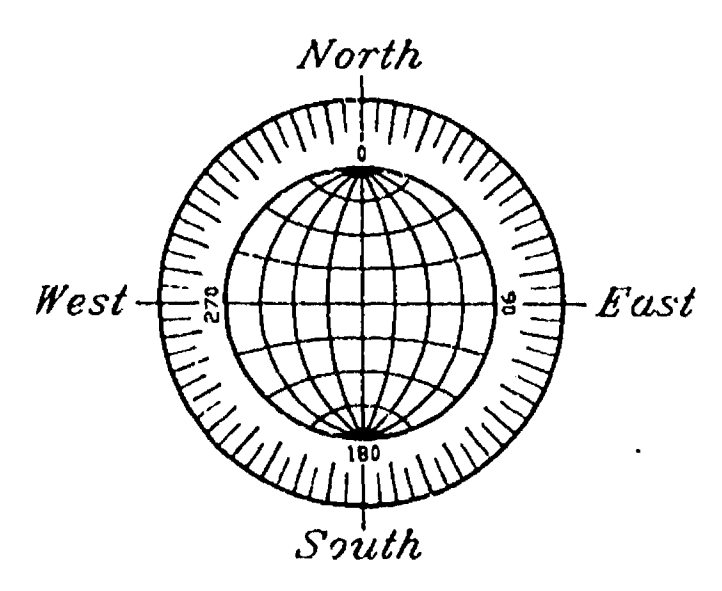

GRAPHIC SCALE

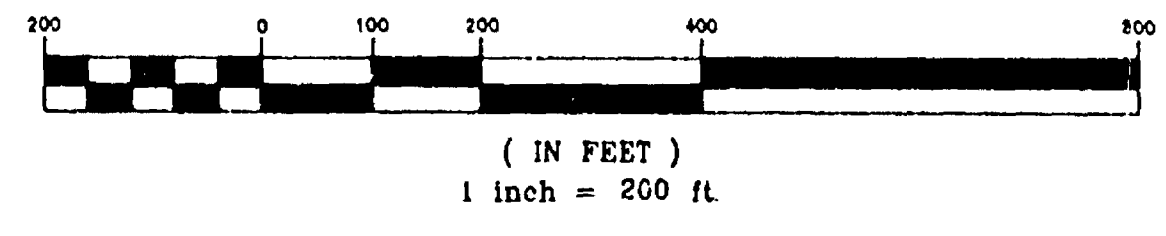


- () DENOTES RECORDED DIMENSIONS.
- DENOTES MONUMENTATION FOUND AS DESCRIBED.
- DENOTES 3/4" DIAMETER IRON ROD, 24" LONG, SET.



Surveyor's Certificate

I, Reinhard Roehlig, Wisconsin Registered Land Surveyor, certify that I have surveyed the above described property and that the above map is a correct representation thereof and shows the size and location of the property and its exterior boundaries along with apparent easements.

This survey is made for the exclusive use of the present owners of the property and also those who purchase, mortgage or otherwise title thereto, within one (1) year from the date hereof.

4-12-93
Date
Reinhard Roehlig, Registered
Land Surveyor S-1368

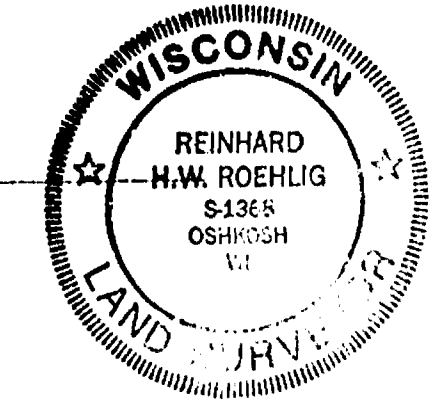

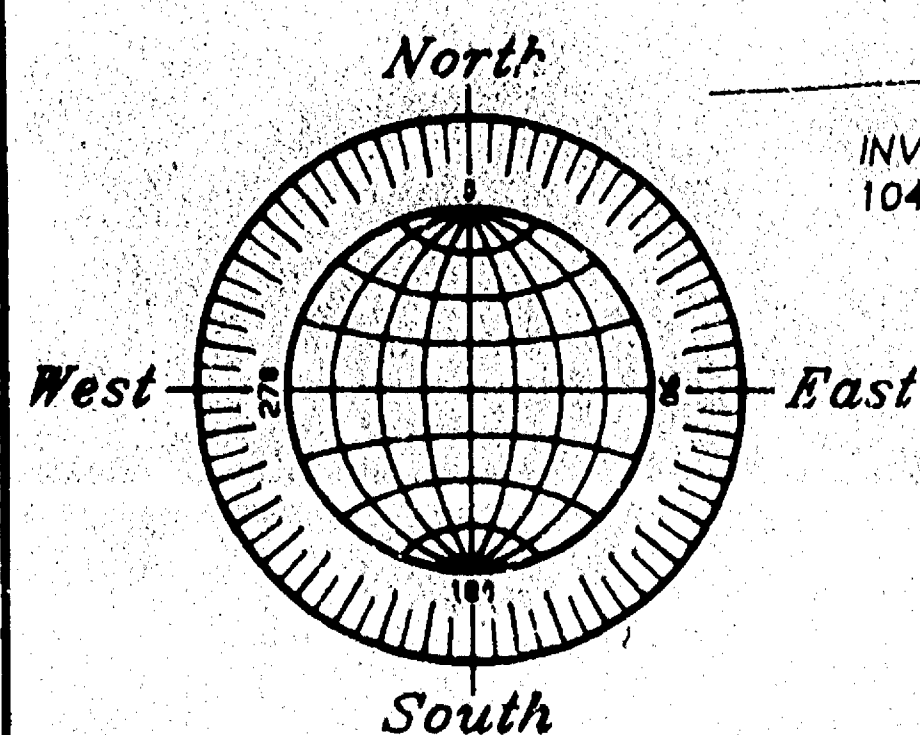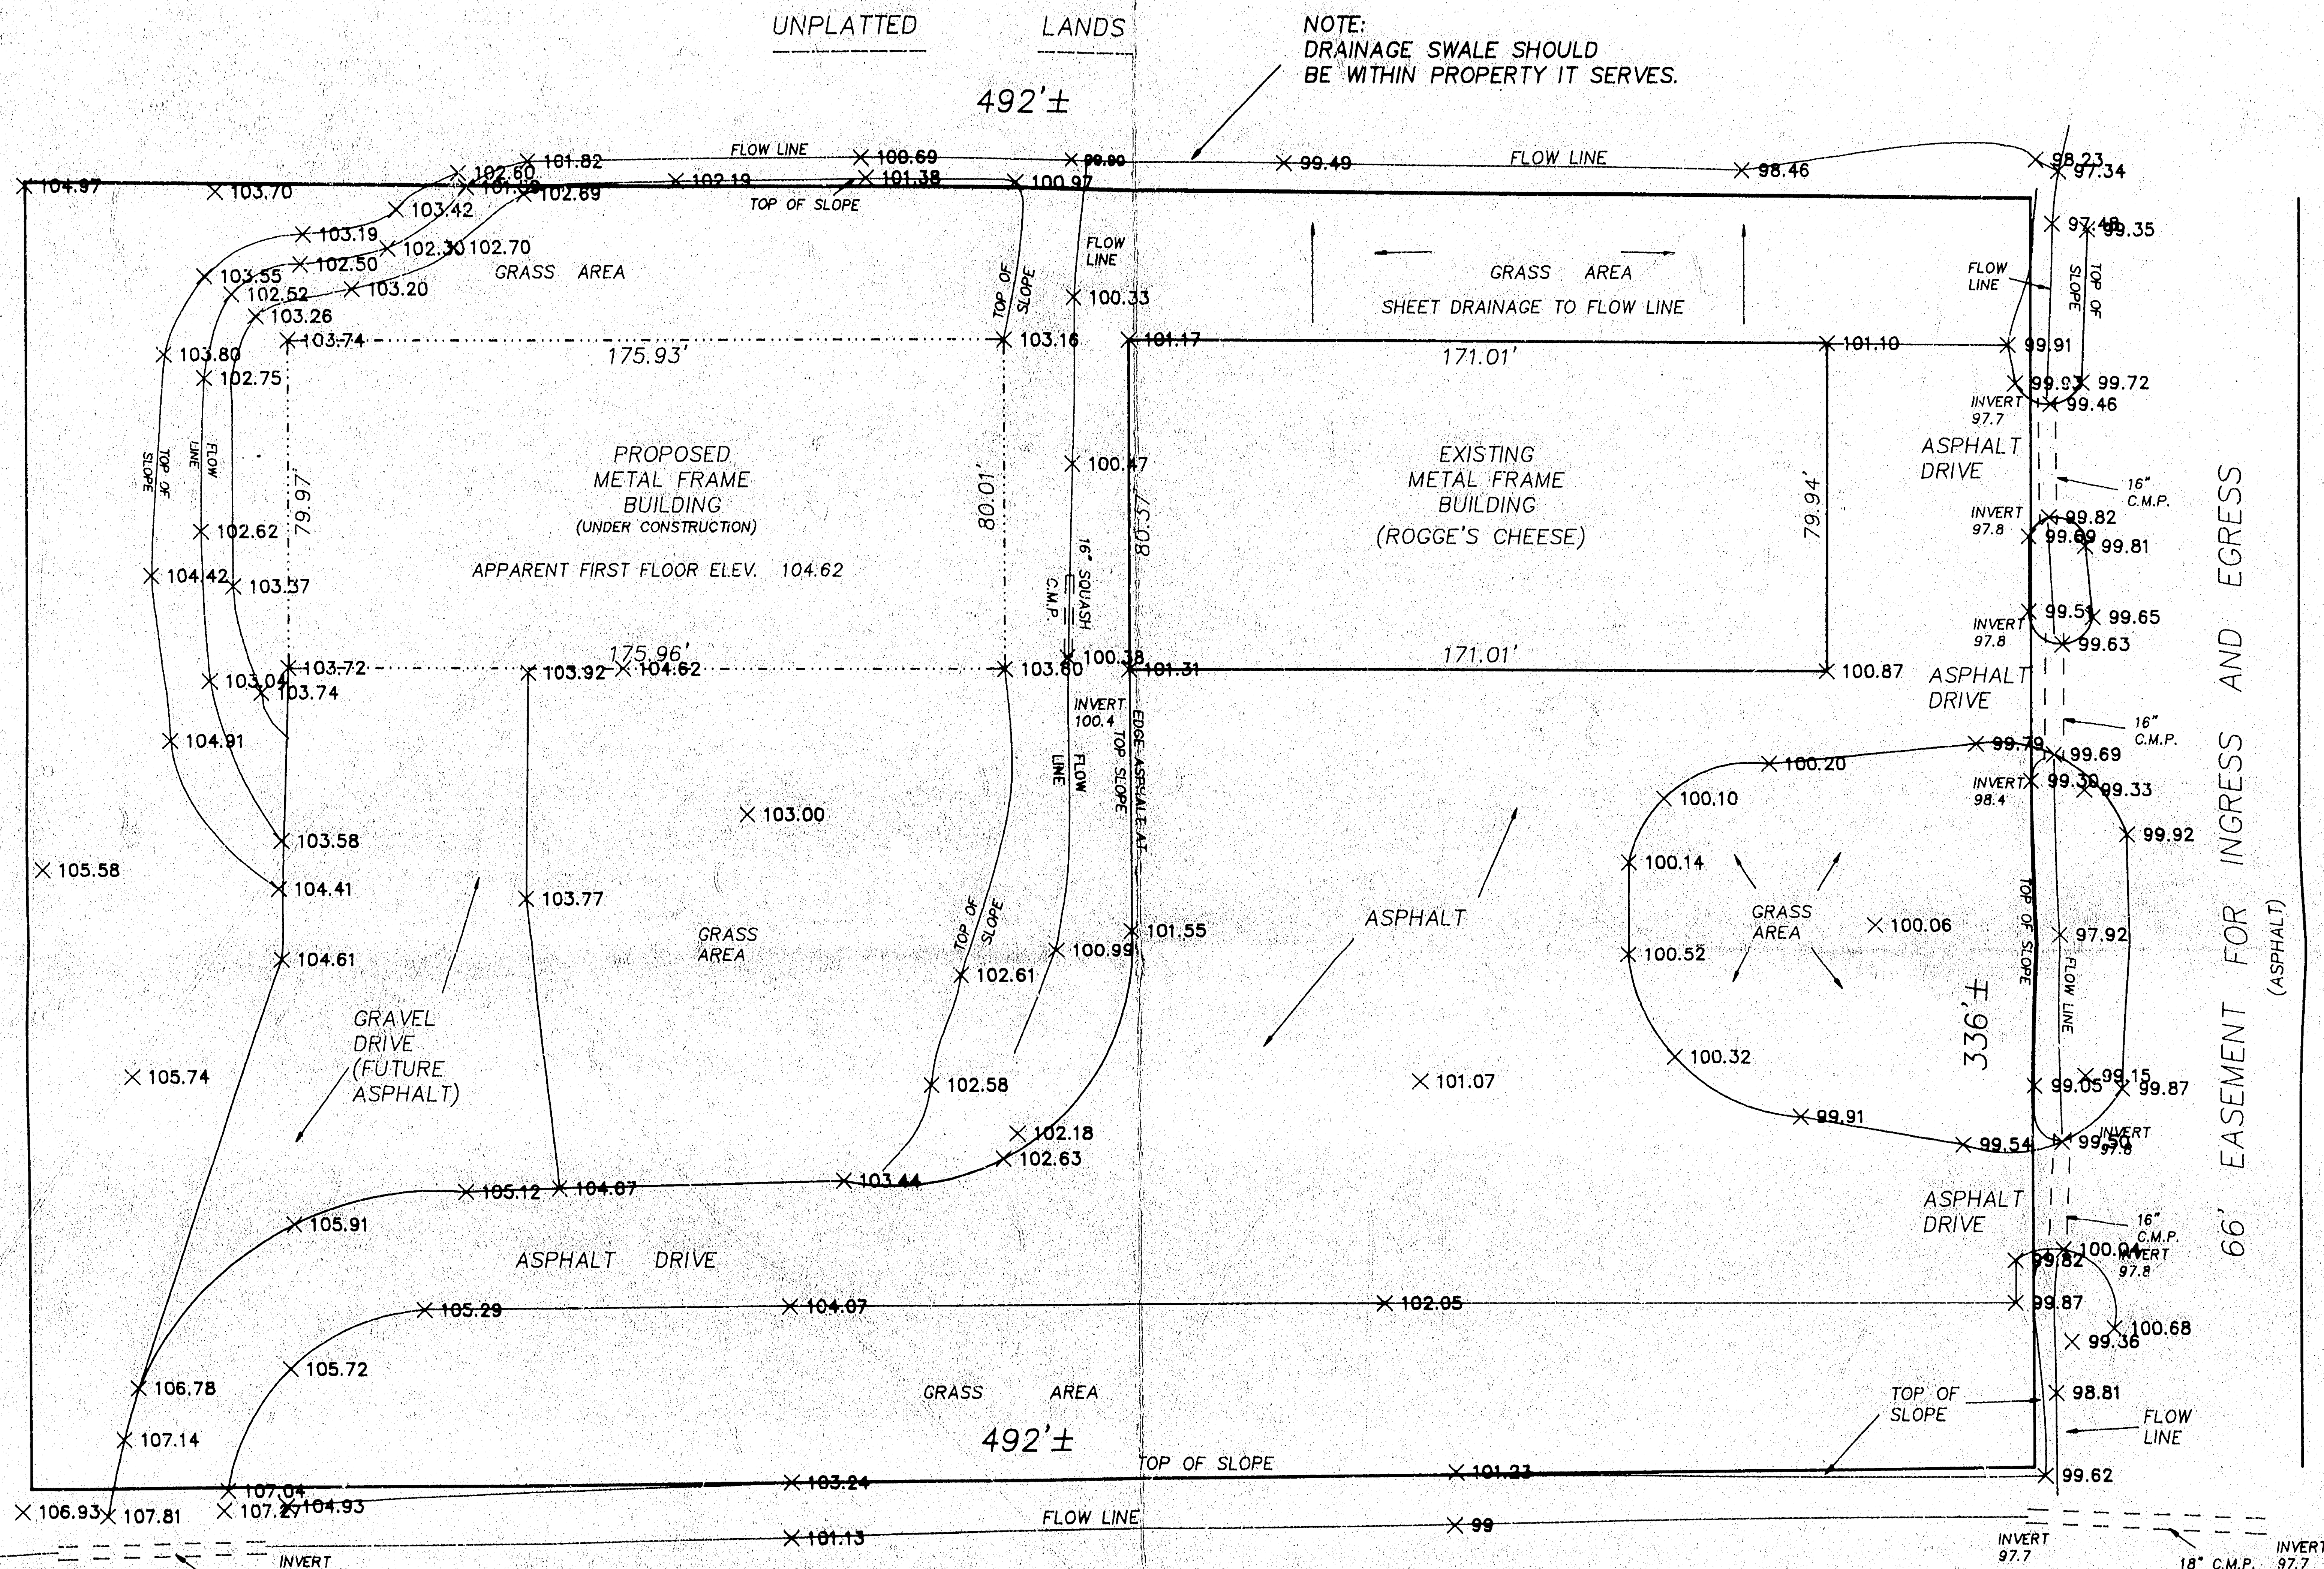

GRAPHIC SCALE



(IN FEET)
1 inch = 30 ft.



DRAINAGE PLAN FOR: MODERN POLE BUILDINGS

(ROGGE'S CHEESE—TOWN OF ALGOMA)

PART OF THE NE 1/4 OF SECTION 18, T18N, R16E,
TOWN OF ALGOMA, WINNEBAGO COUNTY, WISCONSIN

X 100.00 DENOTES EXISTING ELEVATION
ELEVATIONS ARE RELATIVE (NOT TO LOCAL DATUM)

S. T. H. "21"

STORM WATER RUNOFF
CALCULATIONS INDICATE THAT
STORM WATER IS NOT REQUIRED
IF CURRENT RUNOFF CONDITIONS
ARE MAINTAINED.

REVISED 11/16/94
OCTOBER 18, 1994

ROEHLIG
LAND SURVEYING
&
CONSULTING LTD.

417 North Sawyer Street * Oshkosh WI * 54901
(414) 233-2884

JOB NO. 2576

SEC. 18 TOWN 18 RANGE 16

U.S.H. "21"

PLAT OF SURVEY

SITUATED ALONG S.T.H. "21".
 THAT PART OF THE EAST 1/2 OF THE SOUTH EAST 1/4 OF SECTION 18 T18N R16E, IN THE TOWN OF ALGOMA, WINNEBAGO COUNTY, WISCONSIN, DESCRIBED AS FOLLOWS, VIZ:-
 COMMENCING AT THE EAST QUARTER CORNER OF SAID SECTION 18; THENCE WEST, ALONG THE EAST AND WEST QUARTER LINE OF SAID SECTION 18, 775.5 FEET, THE PLACE OF BEGINNING; THENCE SOUTH, PARALLEL WITH THE EAST LINE OF SAID SECTION 18, 1122.0 FEET; THENCE EAST, PARALLEL WITH THE EAST AND WEST QUARTER LINE OF SAID SECTION, 201.63 FEET; THENCE SOUTH, PARALLEL WITH THE EAST LINE OF SAID SECTION 18, 1518.0 FEET, MORE OR LESS, TO THE SOUTH LINE OF SAID SECTION 18; THENCE WEST, ALONG THE SOUTH LINE OF SAID SECTION 18, 763.5 FEET, TO THE WEST LINE OF THE EAST 1/2 OF THE SOUTH EAST 1/4 OF SAID SECTION 18; THENCE NORTH, ALONG THE WEST LINE OF SAID EAST 1/2 OF THE SOUTH EAST 1/4, 2647.0 FEET, TO THE EAST AND WEST QUARTER LINE OF SAID SECTION 18, THENCE EAST, ALONG THE EAST AND WEST QUARTER LINE OF SAID SECTION 18, 544.5 FEET, TO THE PLACE OF BEGINNING, EXCEPTING THEREFROM THOSE PORTIONS THEREOF HERETOFORE CONVEYED TO THE STATE OF WISCONSIN/DEPARTMENT OF TRANSPORTATION FOR HIGHWAY PURPOSES BY DEEDS RECORDED IN DOCUMENT NOS. 599398 THROUGH 599403 INCLUSIVE, AND IN DOCUMENT NOS. 688529 THROUGH 688532 INCLUSIVE.

THE AFOREMENTIONED PARCEL IS MORE PARTICULARLY DESCRIBED AS FOLLOWS:

COMMENCING AT THE E. 1/4 CORNER OF SAID SECTION, THENCE NORTH 89°39'24" WEST ALONG THE NORTH LINE OF SAID 1/4 SECTION 770.44 FT., THENCE SOUTH 00°18'39" WEST 127.54 FT. TO A POINT ON THE SOUTH LINE OF S.T.H. "21" AND THE POINT OF BEGINNING OF THE PARCEL TO BE DESCRIBED, THENCE CONTINUING SOUTH 00°18'39" WEST 994.46 FT., THENCE SOUTH 89°39'24" EAST 200.23 FT., THENCE SOUTH 00°18'39" WEST 1521.27 FT. TO A POINT ON THE SOUTH LINE OF SAID SECTION, THENCE NORTH 89°44'13" WEST ALONG THE SOUTH LINE OF SAID SECTION 733.13 FT., THENCE NORTH 00°08'11" EAST 2514.80 FT. TO A POINT ON THE SOUTH LINE OF S.T.H. "21", THENCE SOUTH 89°51'56" EAST ALONG SAID LINE 540.56 FT. TO THE POINT OF BEGINNING. SAID PARCEL CONTAINS 37.9871 ACRES AND IS SUBJECT TO ALL EXISTING EASEMENTS AND RESTRICTIONS OF RECORD.

DECEMBER 15, 1994 SURVEY FOR TOM RUSCH NO. 2570


Surveyor's Certificate

I, Reinhard Roehlig, Wisconsin Registered Land Surveyor, certify that I have surveyed the above described property and that the above map is a correct representation thereof and shows the size and location of the property, its exterior boundaries, the locations and dimensions of all visible structures thereon, boundary fences, apparent easements and roadways and visible encroachments, if any.

This survey is made for the exclusive use of the present owners of the property and also those who purchase, mortgage or guarantee title thereto, within one (1) year from the date hereof.

12-15-94
 Date


Reinhard Roehlig, Registered
 Land Surveyor S-1368

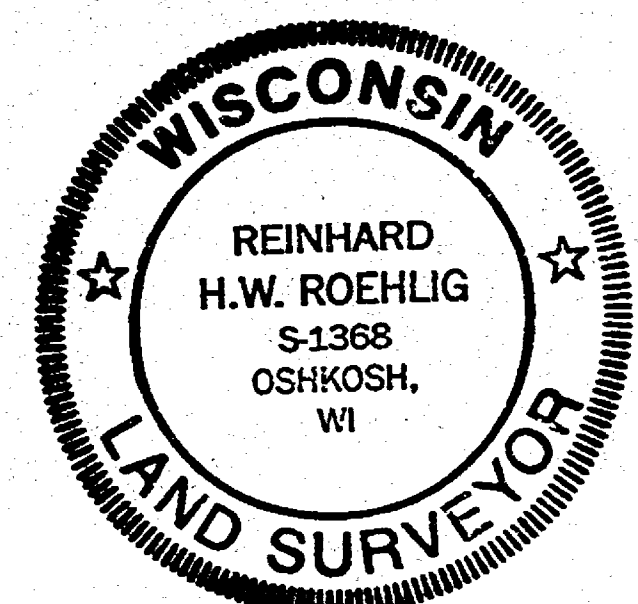


BEARINGS ARE REFERENCED TO THE NORTH LINE OF THE S.E. 1/4 WHICH HAS AN ASSUMED BEARING OF SOUTH 89°39'24" EAST.

DISTANCES ARE MEASURED TO THE NEAREST HUNDREDTH OF A FOOT.

- DENOTES 1 INCH DIAMETER IRON PIPE 24 INCHES LONG SET, WEIGHING NOT LESS THAN 1.13 LBS PER LINEAL FOOT.
- () DENOTES RECORD MEASUREMENT WHERE DIFFERENT FROM ACTUAL MEASUREMENT.
- DENOTES 3/4 INCH DIAMETER IRON ROD 24 INCHES LONG SET, WEIGHING 1.50 LBS PER LINEAL FOOT.

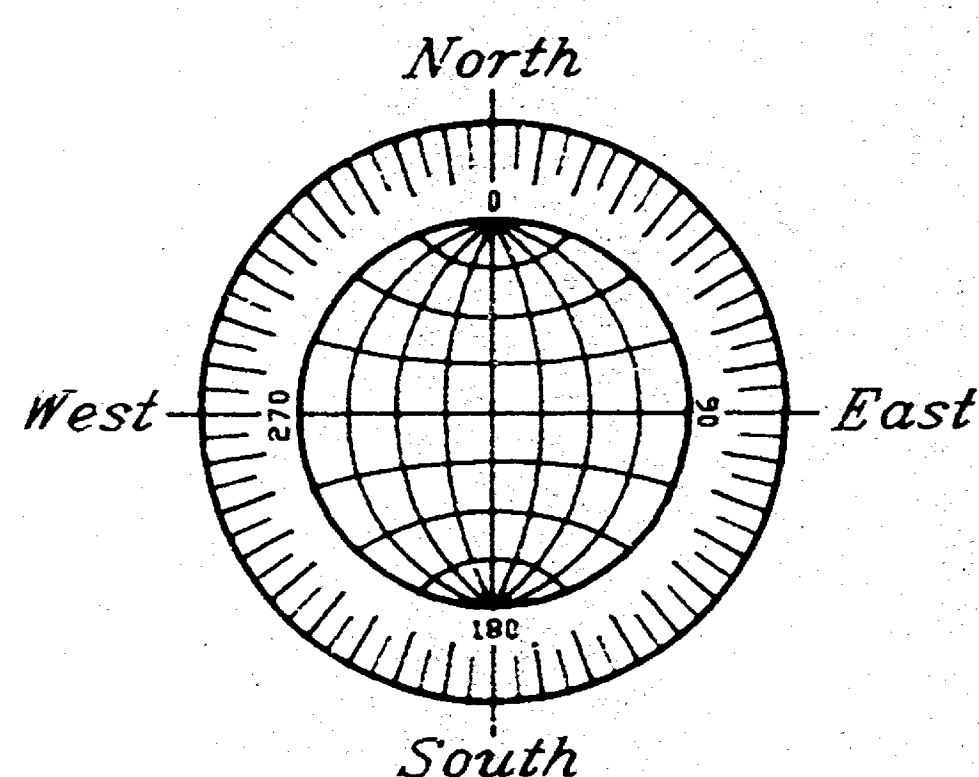

GRAPHIC SCALE

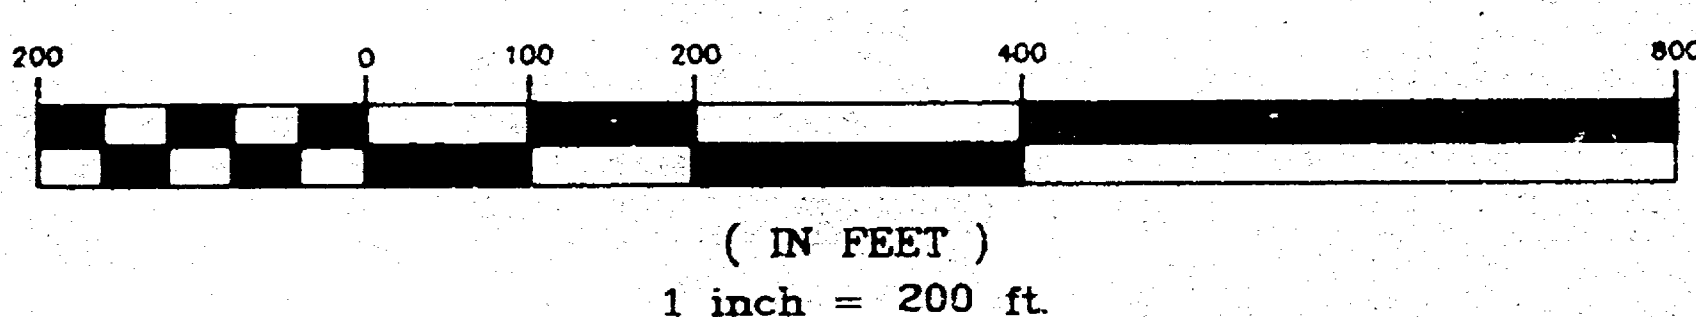

DECEMBER 15, 1994

ROEHLIG

LAND SURVEYING
 &
 CONSULTING LTD.

417 North Sawyer Street * Oshkosh WI * 54901
 (414) 233-2884

NO. 2570

SEC. 18 TOWN 18 RANGE 16