

SURVEY FOR:-
MOBIL OIL CO. - C. GOERLITZ


U.S.H. #41

OLD EAST R/W LINE
NEW EAST R/W LINE

TOWN OF OSHKOSH
SEC. 26-19-16
E. 1/2 OF N.E. 1/4

SCALE
1" = 30'

IRON STAKES SHOWN, THUS -

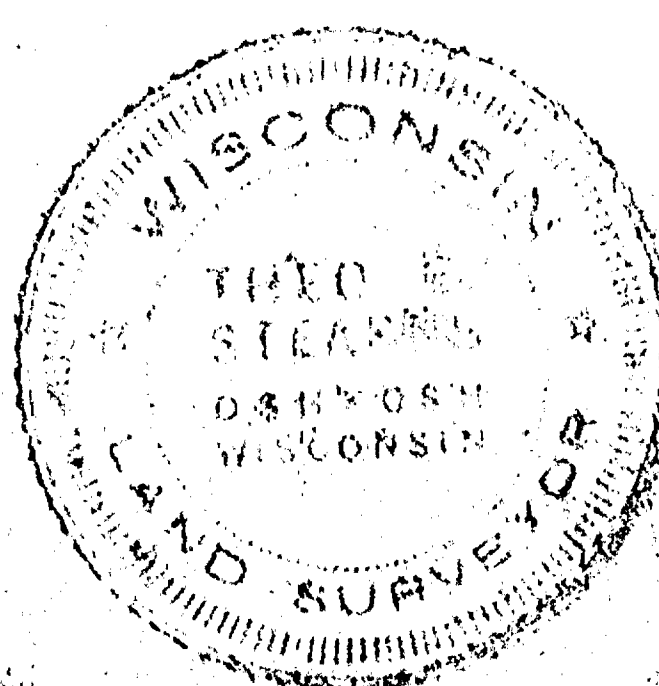

ROAD EASEMENT
216.0
193.5
N. 46° 07' E
S. 46° 07' W

SEPTIC TANK

WELL

EASEMENT "E"

EASEMENT "A"

SIGN
EASE

ROAD EASEMENT
183.5
145.0
S. 67° 03' E
N. 67° 03' W

EASEMENT "C"

MOBIL OIL CO.
PARCEL #1

N. 0° 11' W
140.0

NEW PARCEL "D"




SEPTIC TANK & FIELD EASEMENT
220.0
220.0
N. 88° 0' E
N. 88° 0' E

EASEMENT "C"


26-19-16

SURVEY AND PLATTING CO.
OSHKOSH, WIS.
T.E. STEARNS - REG. SURVEYOR
DEC. 2, 1968
REV. FEB. 18, 1969.
REV. JULY 11, 1970
REV. OCT. 17, 1970

REV. DEC. 4, 1970

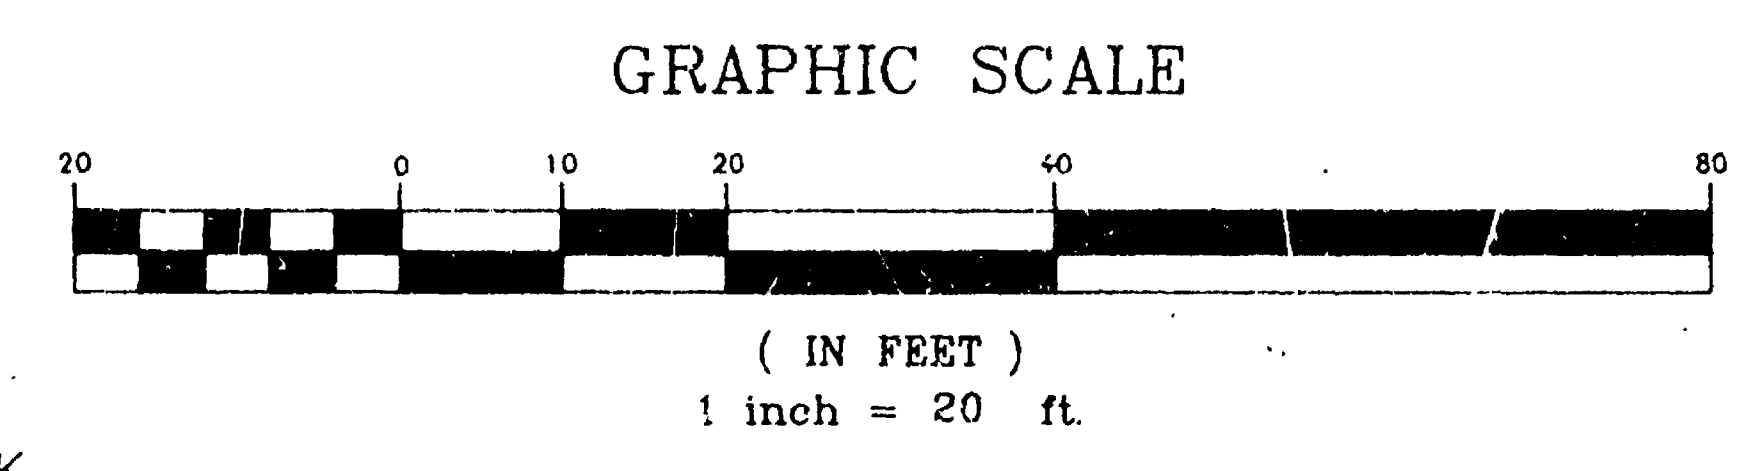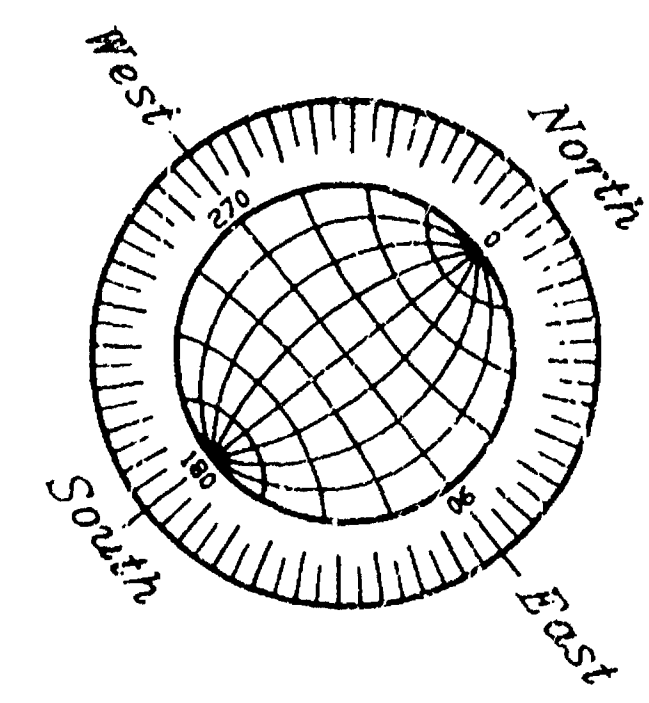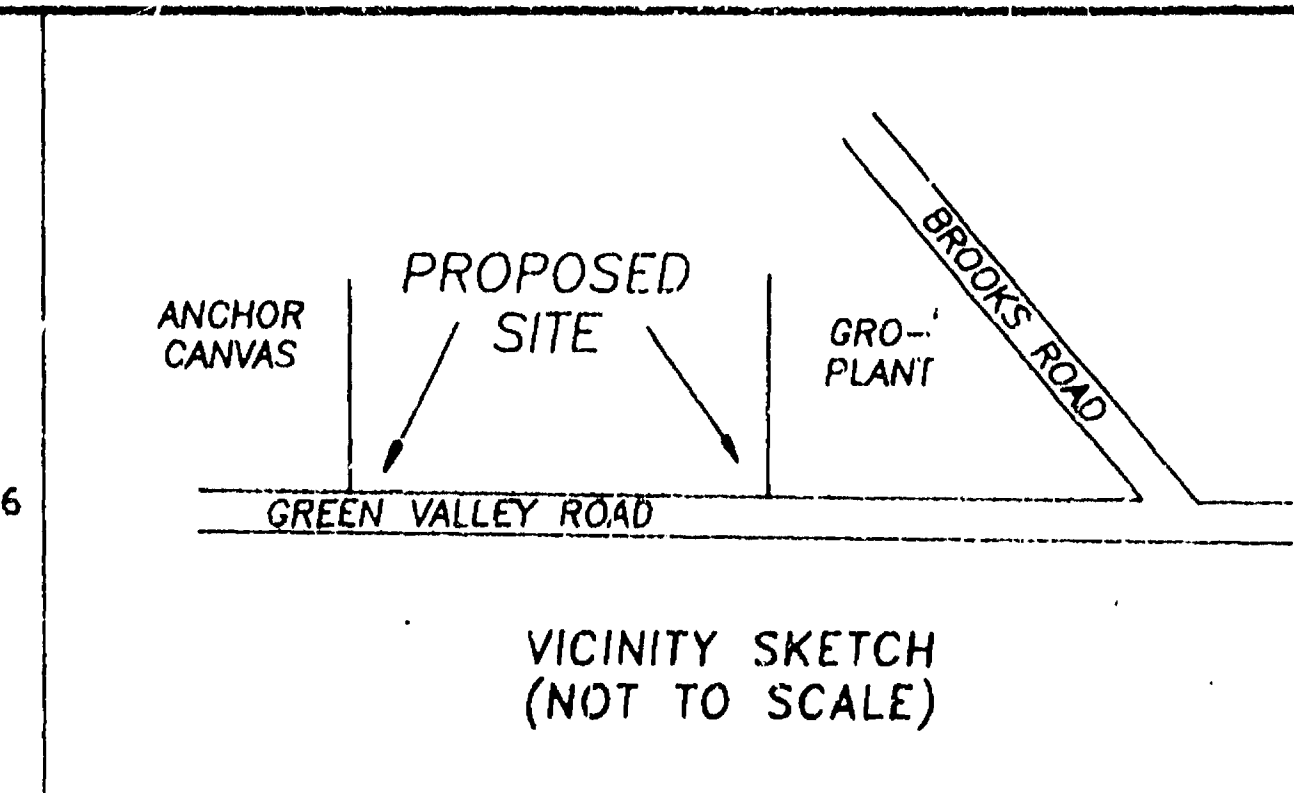

SOIL TYPE: MaA (MANAWA)
 SOIL GROUP: "C"
 GROUND COVER: FIELD GRASS

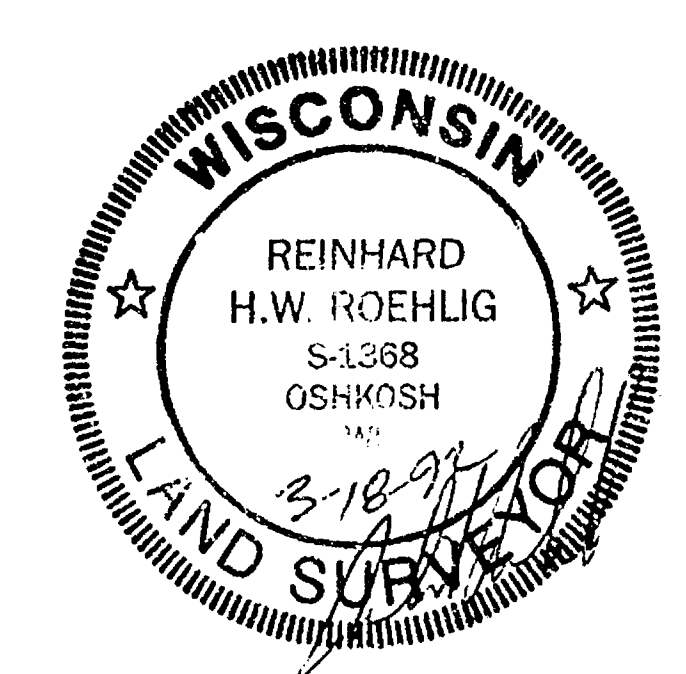

DRAINAGE PLAN FOR DAVID ZUNKER.


LOT 1 IN CERTIFIED SURVEY MAP NO. 2471
 PART OF THE N.E. 1/4 OF SECTION 26, T19N, R16E,
 TOWN OF OSHKOSH, WINNEBAGO COUNTY, WISCONSIN.

ELEVATIONS AS SHOWN ARE RELATIVE (NOT TO LOCAL DATUM).

X 101.6 DENOTES EXISTING ELEVATION.

000.0 DENOTES PROPOSED ELEVATION.

— 000 — DENOTES EXISTING CONTOUR ELEVATION.

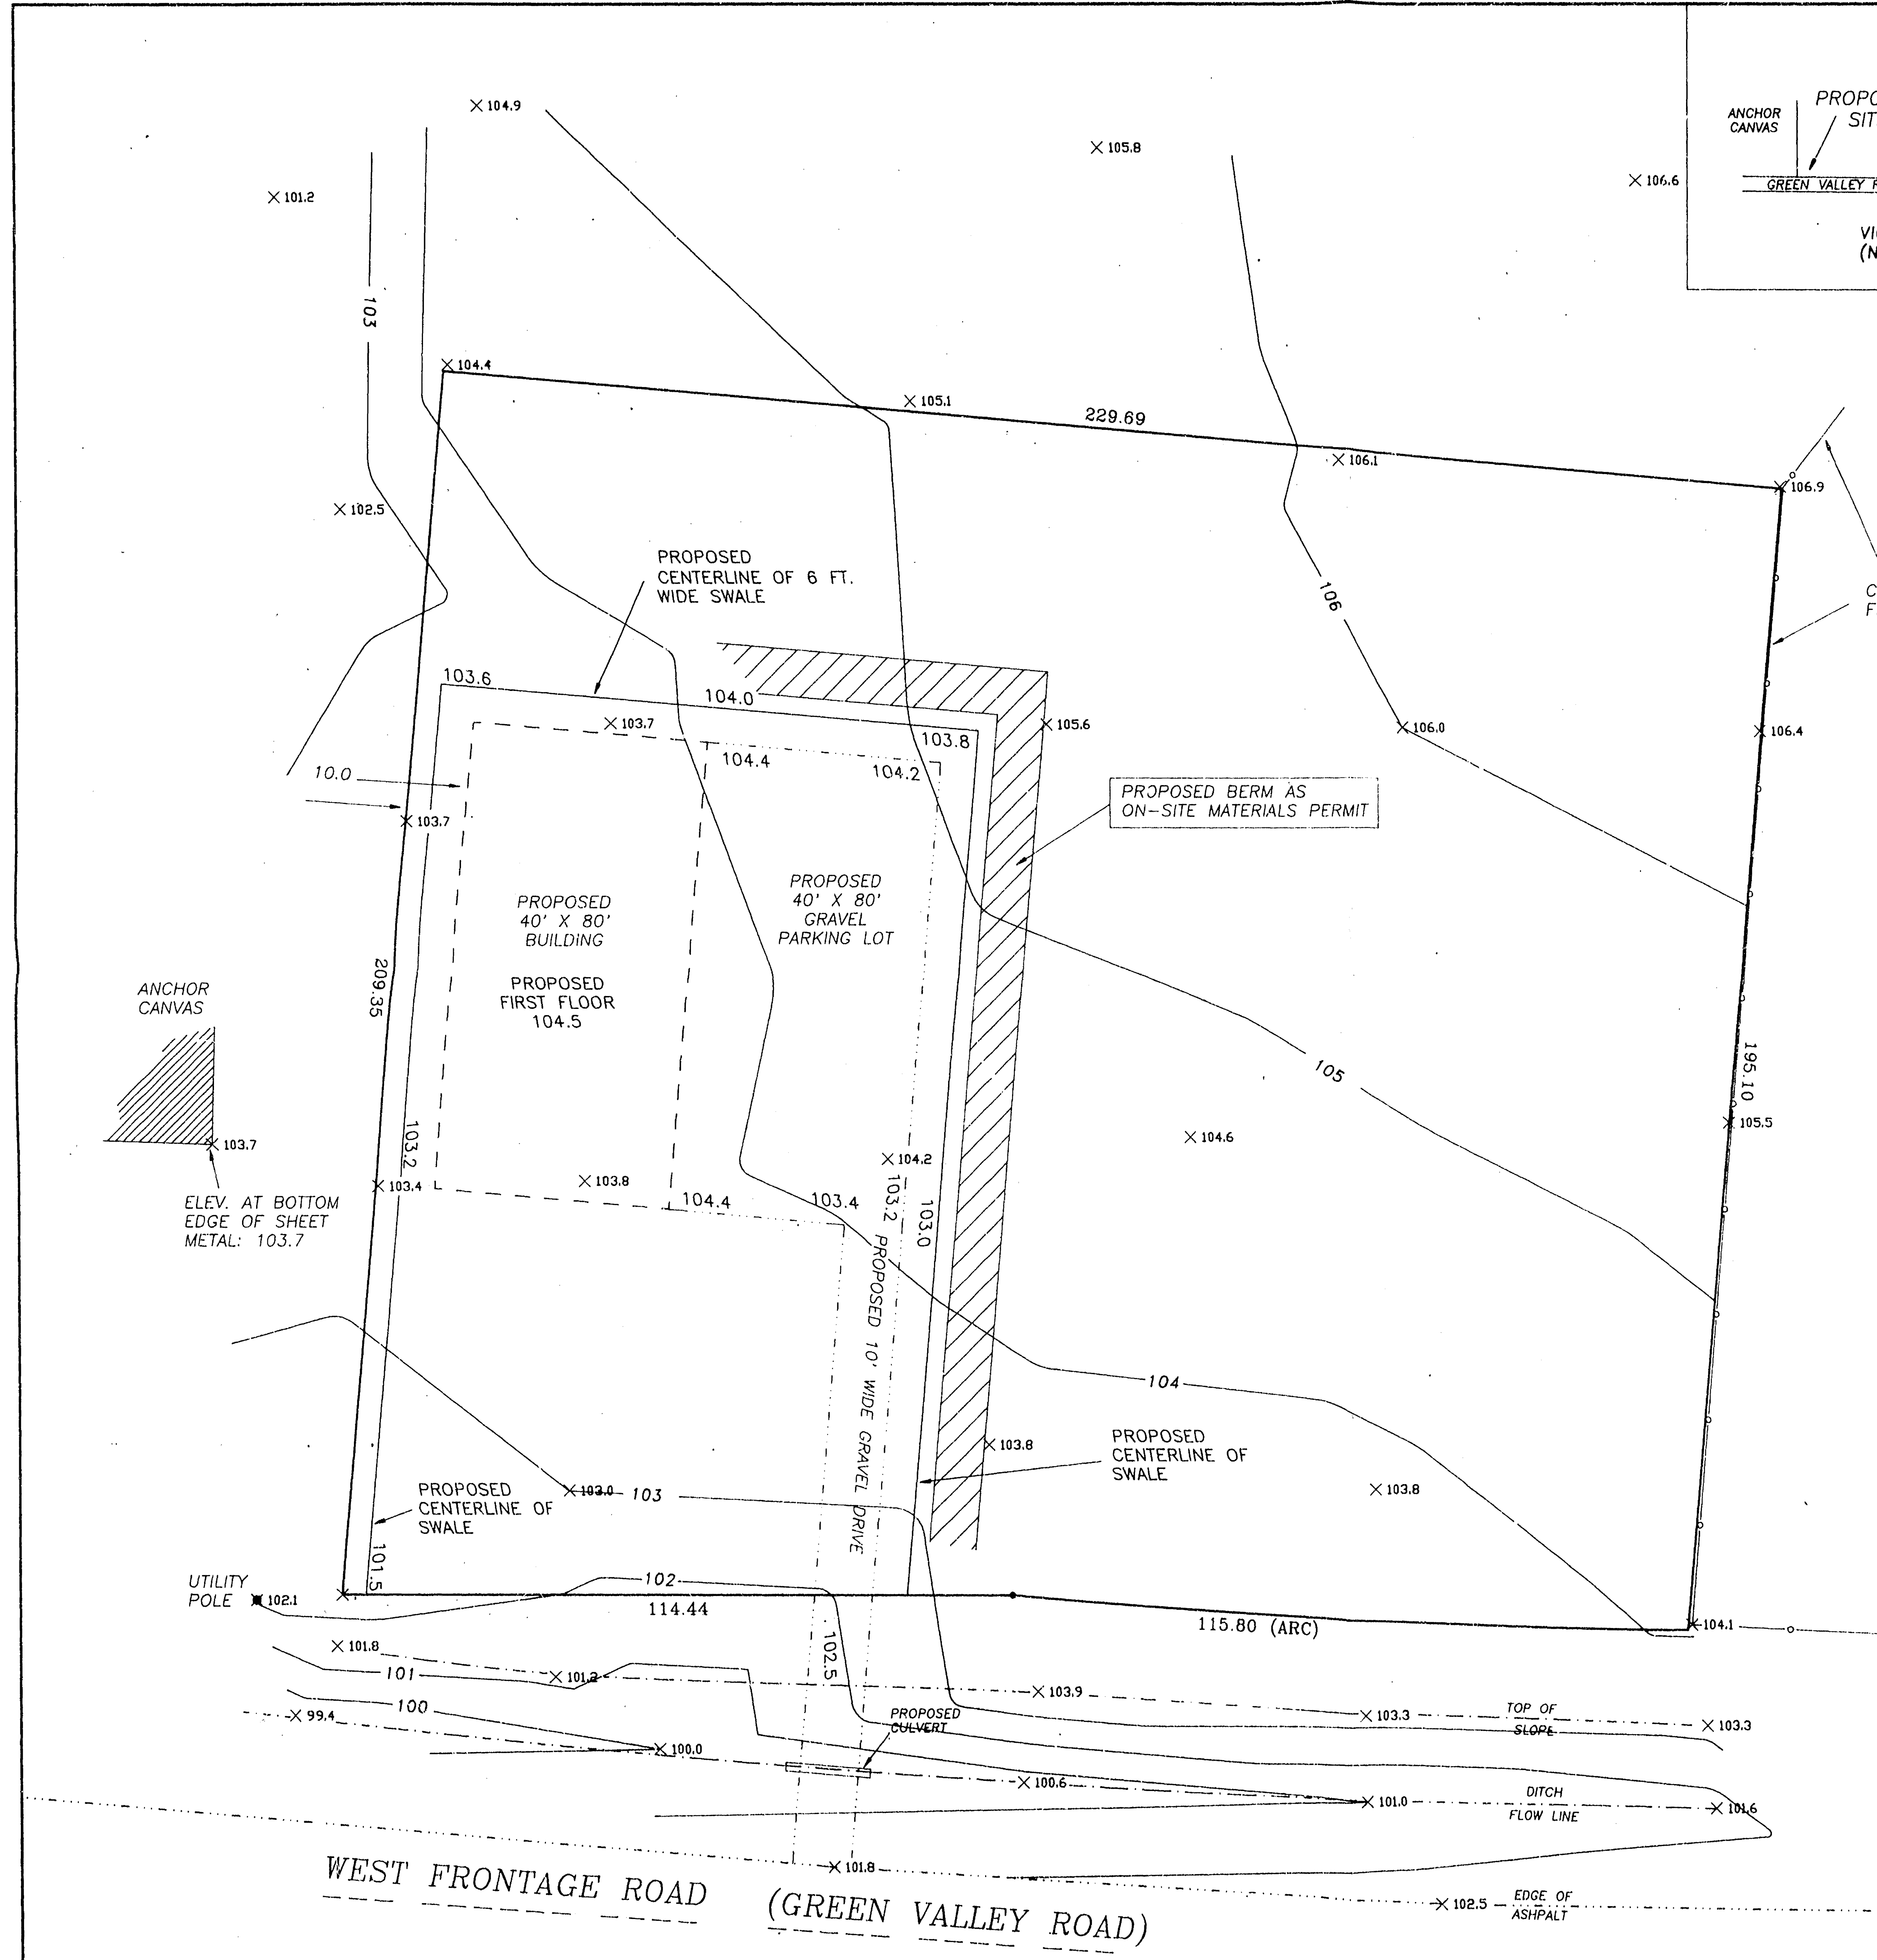

MARCH 18, 1992

ROEHLIG
 LAND SURVEYING
 &
 CONSULTING LTD.
 417 North Sawyer Street • Oshkosh WI • 54901
 (414) 233-2884

NO. 2088

Sec 26 town 19 Range 16