


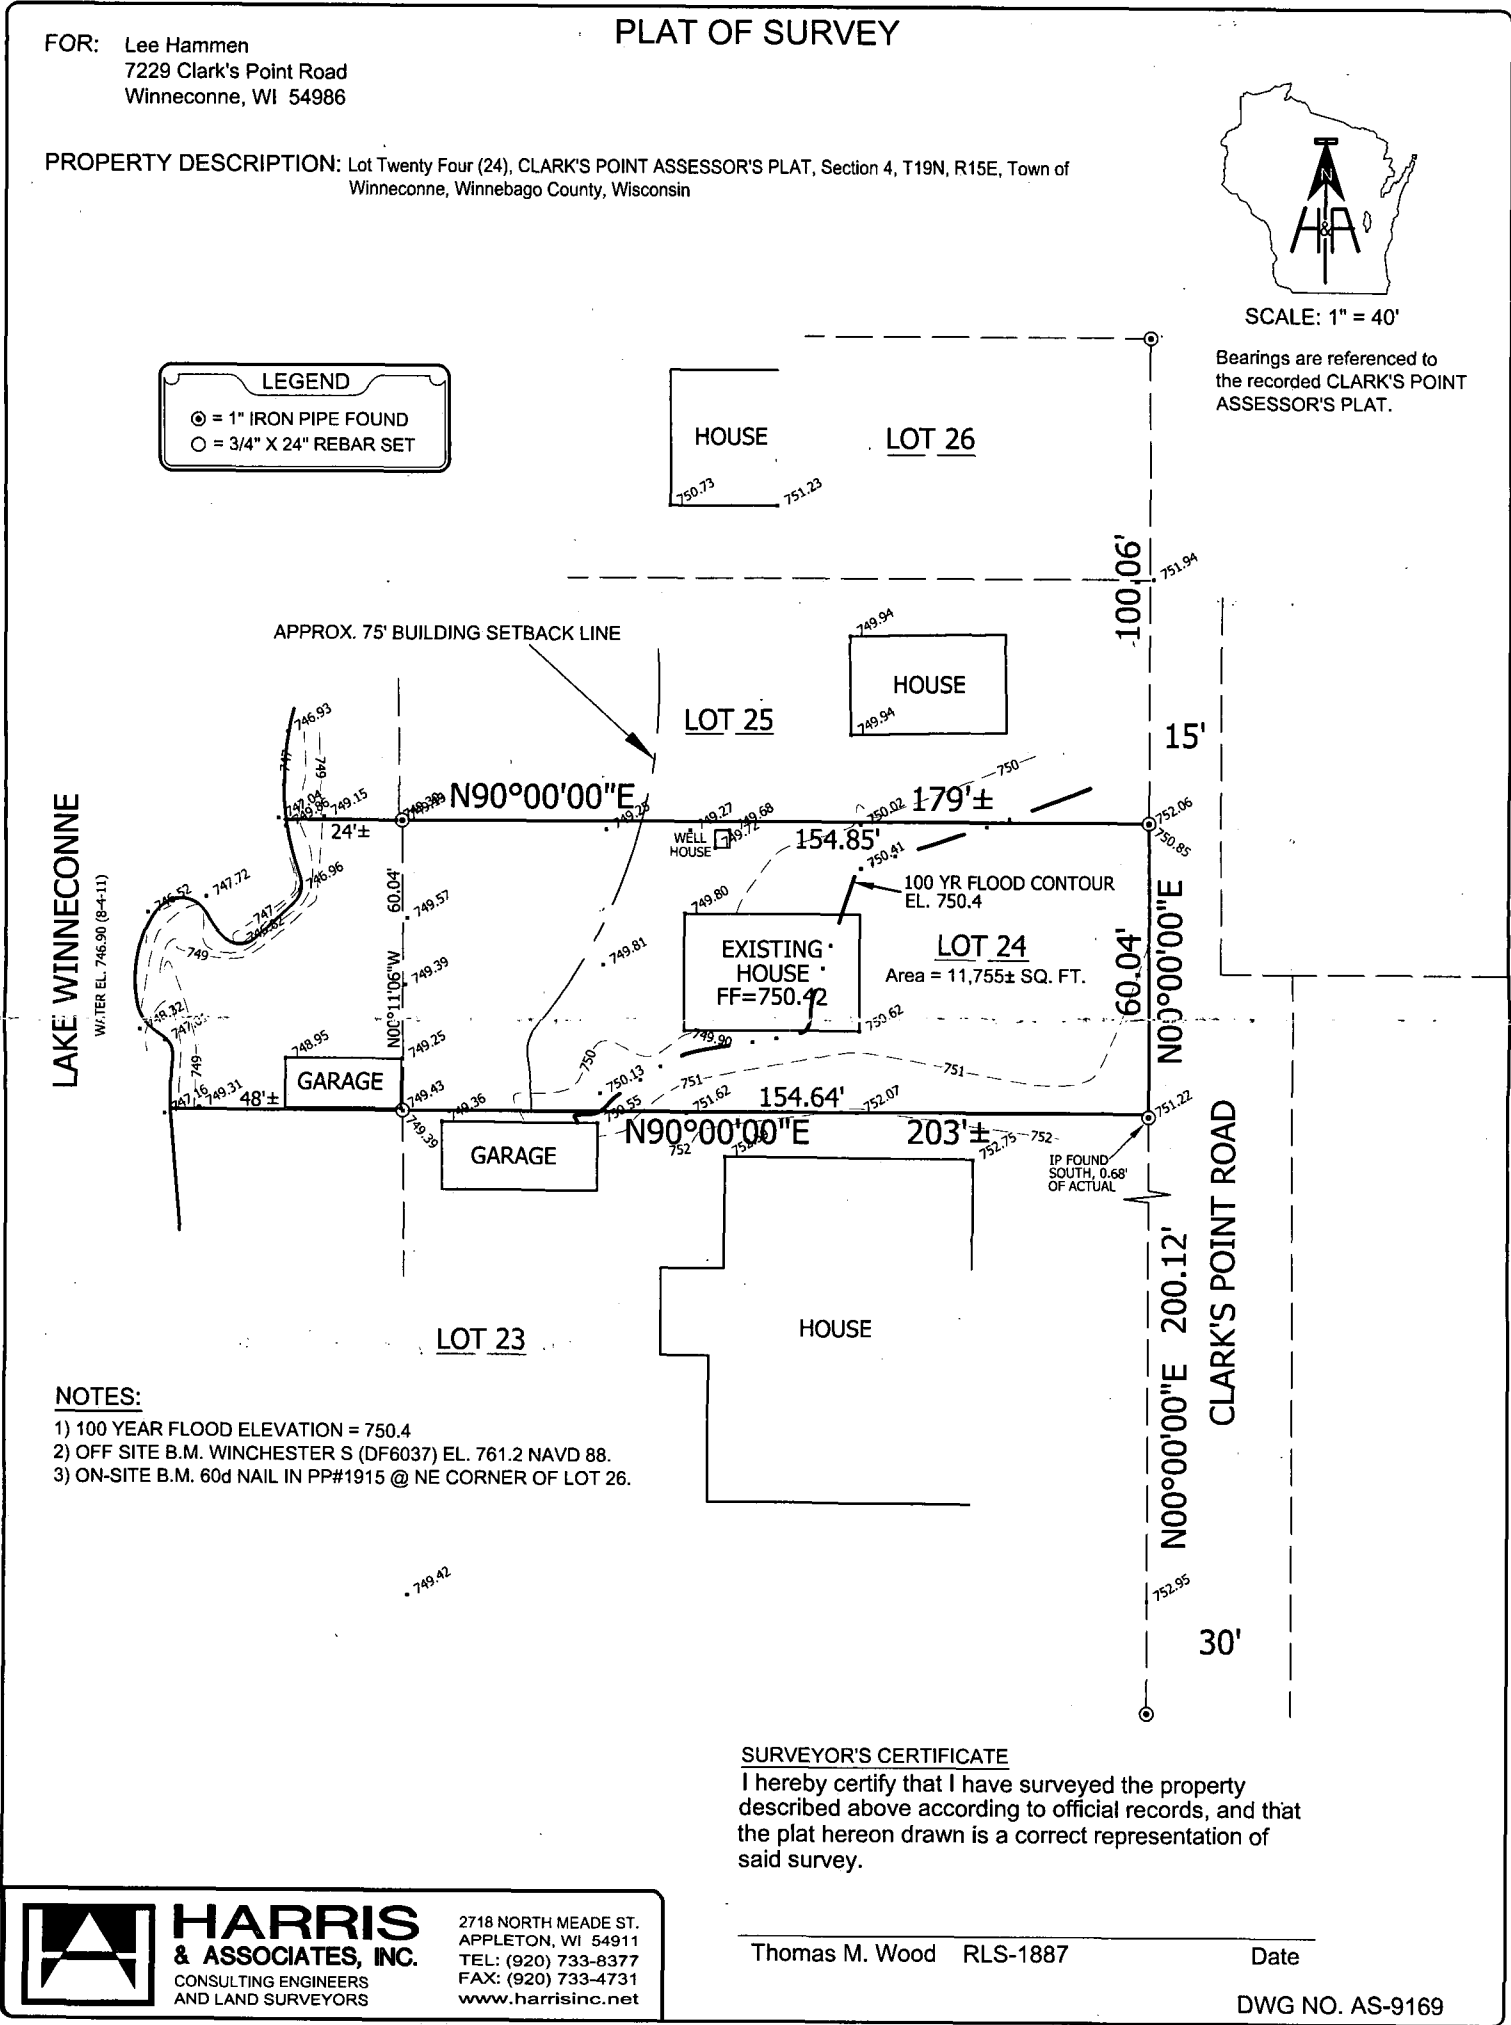

North P.L. = 75' SB to Property Stake / ROW = 105'

South P.L. = 75' SB to Property Stake / ROW = 127.5'