

SURVEY MAP
FOR
ROAD DEDICATION
TO
TOWN OF NEENAH

- DESCRIPTIONS -

A = A part of the Southeast Quarter (SE $\frac{1}{4}$) of the Southwest Quarter (SW $\frac{1}{4}$) of Section Six (6), Township Nineteen (19) North, Range Seventeen (17) East, Town of Neenah, Winnebago County, Wisconsin containing 0.504 Acres of land and being described by: Commencing at the Northeast corner of Tract "1" of Certified Survey Map No. 614 as recorded in Volume 1 Page 614 of Certified Survey Maps, Document No. 536811 and being the true point of beginning, running thence S. 89°-10'-30" W. 33.00 feet, thence N. 00°-14'-55" W. 64.77 feet, thence N. 89°-10'-30" E. 66.00 feet, thence S. 00°-14'-55" E. 600.18 feet to a point on the North line of Lot "1" of Certified Survey Map No. 760 as recorded in Volume 1 Page 760 of Certified Survey Maps, Document No. 549783, thence S. 89°-10'-30" W. 33.00 feet to the Northwest corner of Lot 1 of said Certified Survey Map No. 760, thence N. 00°-14'-55" W. 535.41 feet along the East line of Tract "1" of said Certified Survey Map No. 614 to the true point of beginning.

B = The East 33.00 feet of Tract "1" of Certified Survey Map No. 614 as recorded in Volume 1 Page 614 of Certified Survey Maps, Document No. 536811 and being a part of the SE $\frac{1}{4}$ of the SW $\frac{1}{4}$ of Section 5, T.19N., R.17E., Town of Neenah, Winnebago County, Wisconsin. Said Parcel contains 0.633 Acres.

C = The West 33.00 feet of Lot "1" of Certified Survey Map No. 760 as recorded in Volume 1 Page 760 of Certified Survey Maps, Document No. 549783 and being a part of the SE $\frac{1}{4}$ of the SW $\frac{1}{4}$ of Section 6, T.19N., R.17E., Town of Neenah, Winnebago County, Wisconsin. Said Parcel contains 0.227 Acres.

ROBERT R. &
FLORENCE O.
TATE

DOC. NO. 502,778

ALL BEARINGS REFERENCED TO THE
SOUTH LINE OF THE SW 1/4 OF SEC. 6,
T. 19 N., R. 17 E., RECORDED AS N. 89°-10'-30" E.

TATE

TRACT 414

C.S.M. NO. 614

DOC. NO. 536811

**RICHARD D. &
CAROLE BROAS**

N. 89°-10'-30" E.

LINDA K.
FISCHER

TRACT "I"

C.S.M. NO. 474

DOC. NO. 525766

**TOM & GINGER
SHALLOW**

LOT "1"

C.S.M. NO. 760

DOC. NO. 549783

C. T. H.

"G"

N. 89°-10'-30" E. 1657.65
- SW. CORNER SEC. 3,
T. 18 N., R. 17 E.

N. 89°-10'-30" E. SOUTH LINE SW 1/4 SEC. 6, T. 19 N., R. 17 E.



— LEGEND —
1" IRON PIPE
SCALE: 1" = 100'
JUNE 17, 1981

AERO-METRIC ENGINEERING, INC.
PHOTOGRAMMETRIC ENGINEERS
LAND SURVEYORS
OSHKOSH, WISCONSIN


Steven T. Church
WIS. REGISTERED LAND SURVEYOR 5-913

NOTEBOOK PAGE

L-1038

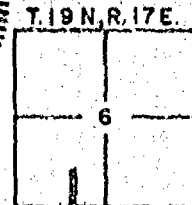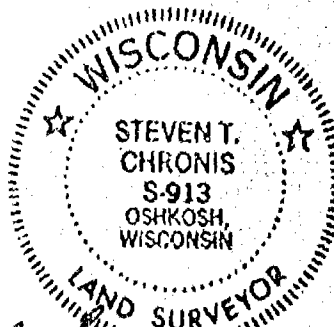


**SURVEY MAP
FOR
THE EXTENSION OF HEDGEVIEW ROAD**
BEING A PART OF THE SE1/4 OF THE SW1/4 OF SECTION 8, T.19N., R.17E., TOWN OF
HEENAH, WINNEBAGO COUNTY, WISCONSIN

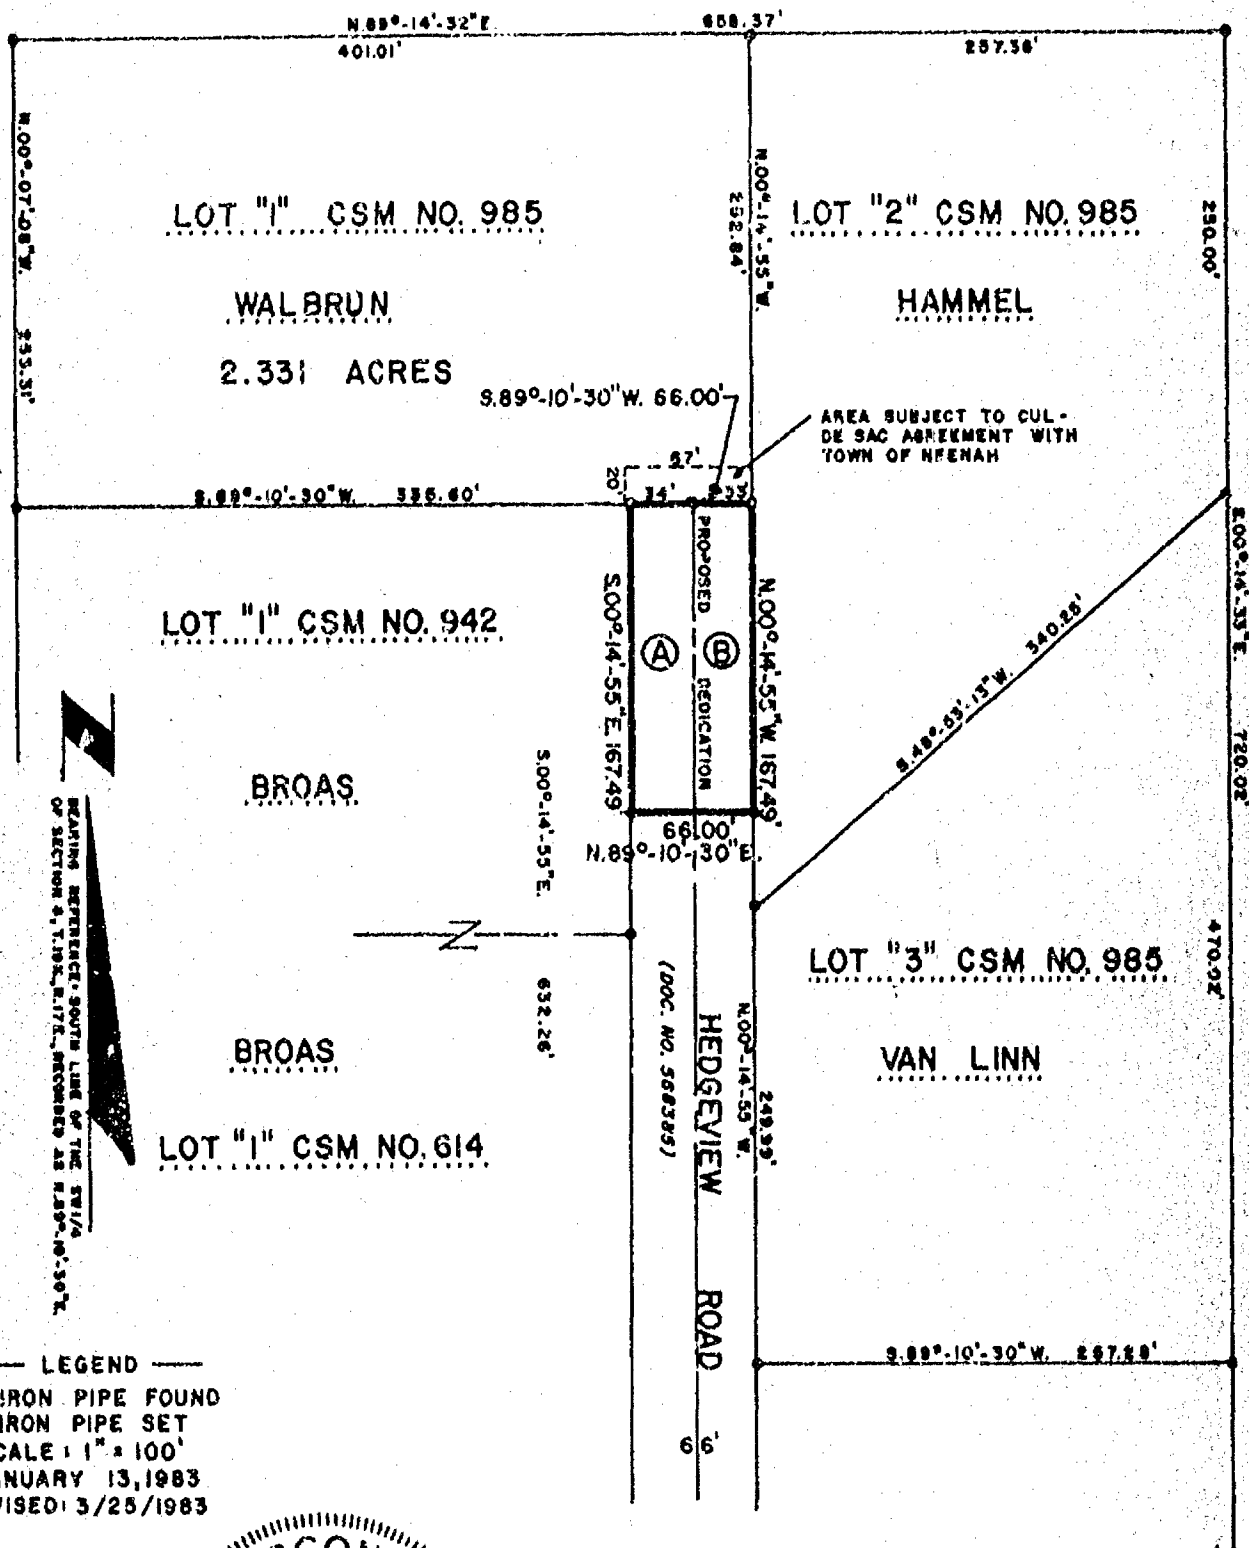

BEARING REFERENCE SOUTH LINE OF THE SW1/4
OF SECTION 8, T.19N., R.17E., RECORDED AS N.89°-10'-30"E

LEGEND
● = 1" IRON PIPE FOUND
○ = 1" IRON PIPE SET
SCALE: 1" = 100'
JANUARY 13, 1983
REVISED: 3/25/1983

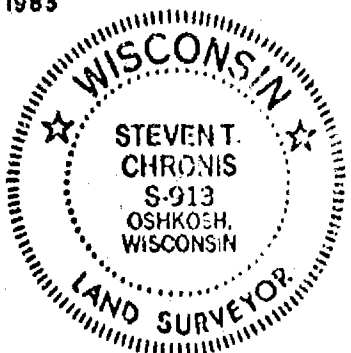

T.19N., R.17E.	
8	
1	

AERO-METRIC ENGINEERING, INC.
PHOTOGRAMMETRIC ENGINEERS
LAND SURVEYORS
OSHKOSH, WISCONSIN

Steven T. Chronis
WIS. REGISTERED LAND SURVEYOR S-913
NOTEBOOK PAGE

- DESCRIPTIONS -

- A = Richard D. Broas and Carole Broas to Town of Neenah:
The North 167.49 feet of the East 33.00 feet of Lot 1, Certified Survey Map No. 942 recorded in the Winnebago County Register of Deeds office at 9:10 A.M. on September 18, 1981, in Volume 1 of Certified Survey Maps, Page 942, Document No. 568384 and being a part of the SE $\frac{1}{4}$ of the SW $\frac{1}{4}$ of Section 6, T.19N., R.17E., Town of Neenah, Winnebago County, Wisconsin containing 5527.17 square feet of land.
- B = Daniel Walbrun and Michelle Walbrun to Town of Neenah:
The South 167.49 feet of the East 33.00 feet of Lot 1, Certified Survey Map No. 985 recorded in the Winnebago County Register of Deeds office at 8:22 A.M. on January 28, 1982, in Volume 1 of Certified Survey Maps, Page 985, Document No. 572385 and being a part of the SE $\frac{1}{4}$ of the SW $\frac{1}{4}$ of Section 6, T.19N., R.17E., Town of Neenah, Winnebago County, Wisconsin containing 5527.17 square feet of land.