


47 61

DEC 30 1977

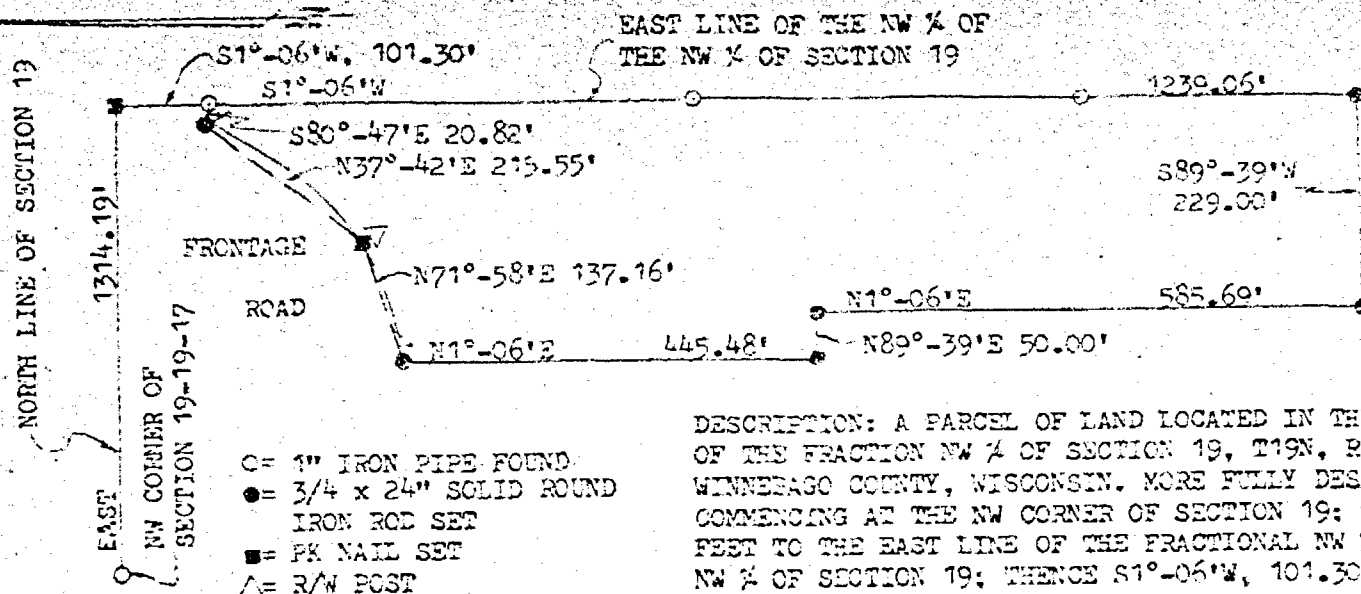

- = 1" IRON PIPE FOUND
- = 3/4 x 24" SOLID ROUND IRON ROD SET
- = PK NAIL SET
- △ = R/W POST



DESCRIPTION: A PARCEL OF LAND LOCATED IN THE FRACTIONAL WEST 1/2 OF THE FRACTION NW 1/4 OF SECTION 19, T19N, R17E, TOWN OF VINLAND, WINNEBAGO COUNTY, WISCONSIN. MORE FULLY DESCRIBED AS FOLLOWS: COMMENCING AT THE NW CORNER OF SECTION 19; THENCE EAST, 1314.19 FEET TO THE EAST LINE OF THE FRACTIONAL NW 1/4 OF THE FRACTIONAL NW 1/4 OF SECTION 19; THENCE S1°-06'W, 101.30 FEET ALONG SAID EAST LINE TO THE POINT OF BEGINNING; THENCE CONTINUING S1°-06'W, 1239.06 FEET ALONG SAID EAST LINE; THENCE S89°-39'W, 229.00 FEET; THENCE N1°-06'E, 585.69 FEET; THENCE S89°-39'W, 50.00 FEET; THENCE N1°-06'E, 445.48 FEET TO THE SOUTHERLY LINE OF A FRONTAGE ROAD; THENCE ALONG THE ARC OF A CURVE OF SAID SOUTHERLY LINE ON A CHORD WHICH BEARS N71°-58'E AND IS 137.16 FEET IN LENGTH; THENCE ALONG THE ARC OF SAID CURVE ON A CHORD WHICH BEARS N37°-42'E AND IS 215.55 FEET IN LENGTH TO THE TERMINATION OF SAID CURVE; THENCE S80°-47'E, 20.82 FEET TO THE POINT OF BEGINNING. SAID PARCEL OF LAND CONTAINING 6.5 ACRES OF LAND MORE OR LESS. SUBJECT TO ALL EASEMENTS AND RESTRICTIONS OF RECORD.

I, ROBERT F. REIDER, CERTIFY THAT THIS PLAT OF SURVEY IS A CORRECT REPRESENTATION OF THE ABOVE DESCRIBED PROPERTY.


Robert F. Reider 12-21-77

REVISIONS			BOB ENICKSON 840 HWY GG EAST, NEENAH, WISCONSIN 54956		
NO.	DATE	BY			
1			CAROW LAND SURVEYING CO., INC. 604 N. RICHMOND ST. APPLETON, WISCONSIN 54911		
2					
3			DRAWN BY xx-bf	SCALE 1"=200'	MATERIAL
4			CHK'D JLR	DATE 12-21-77	DRAWING NO.
5			TRACED	APP'D RFR	A-5313-77

Survey For Robert Erickson:

Description:

That Part Of Sec. 19-19-17, Town Of Vinland, Winnebago County, Wis.,
Described As Follows: That Part Of The N.W. 1/4 Of The N.W. 1/4 Of
Sec 19-19-17, Described As Follows: The North 626.13 ft. Of the
East 208.71 ft. Said Parcel Contains 3.0 Ac.

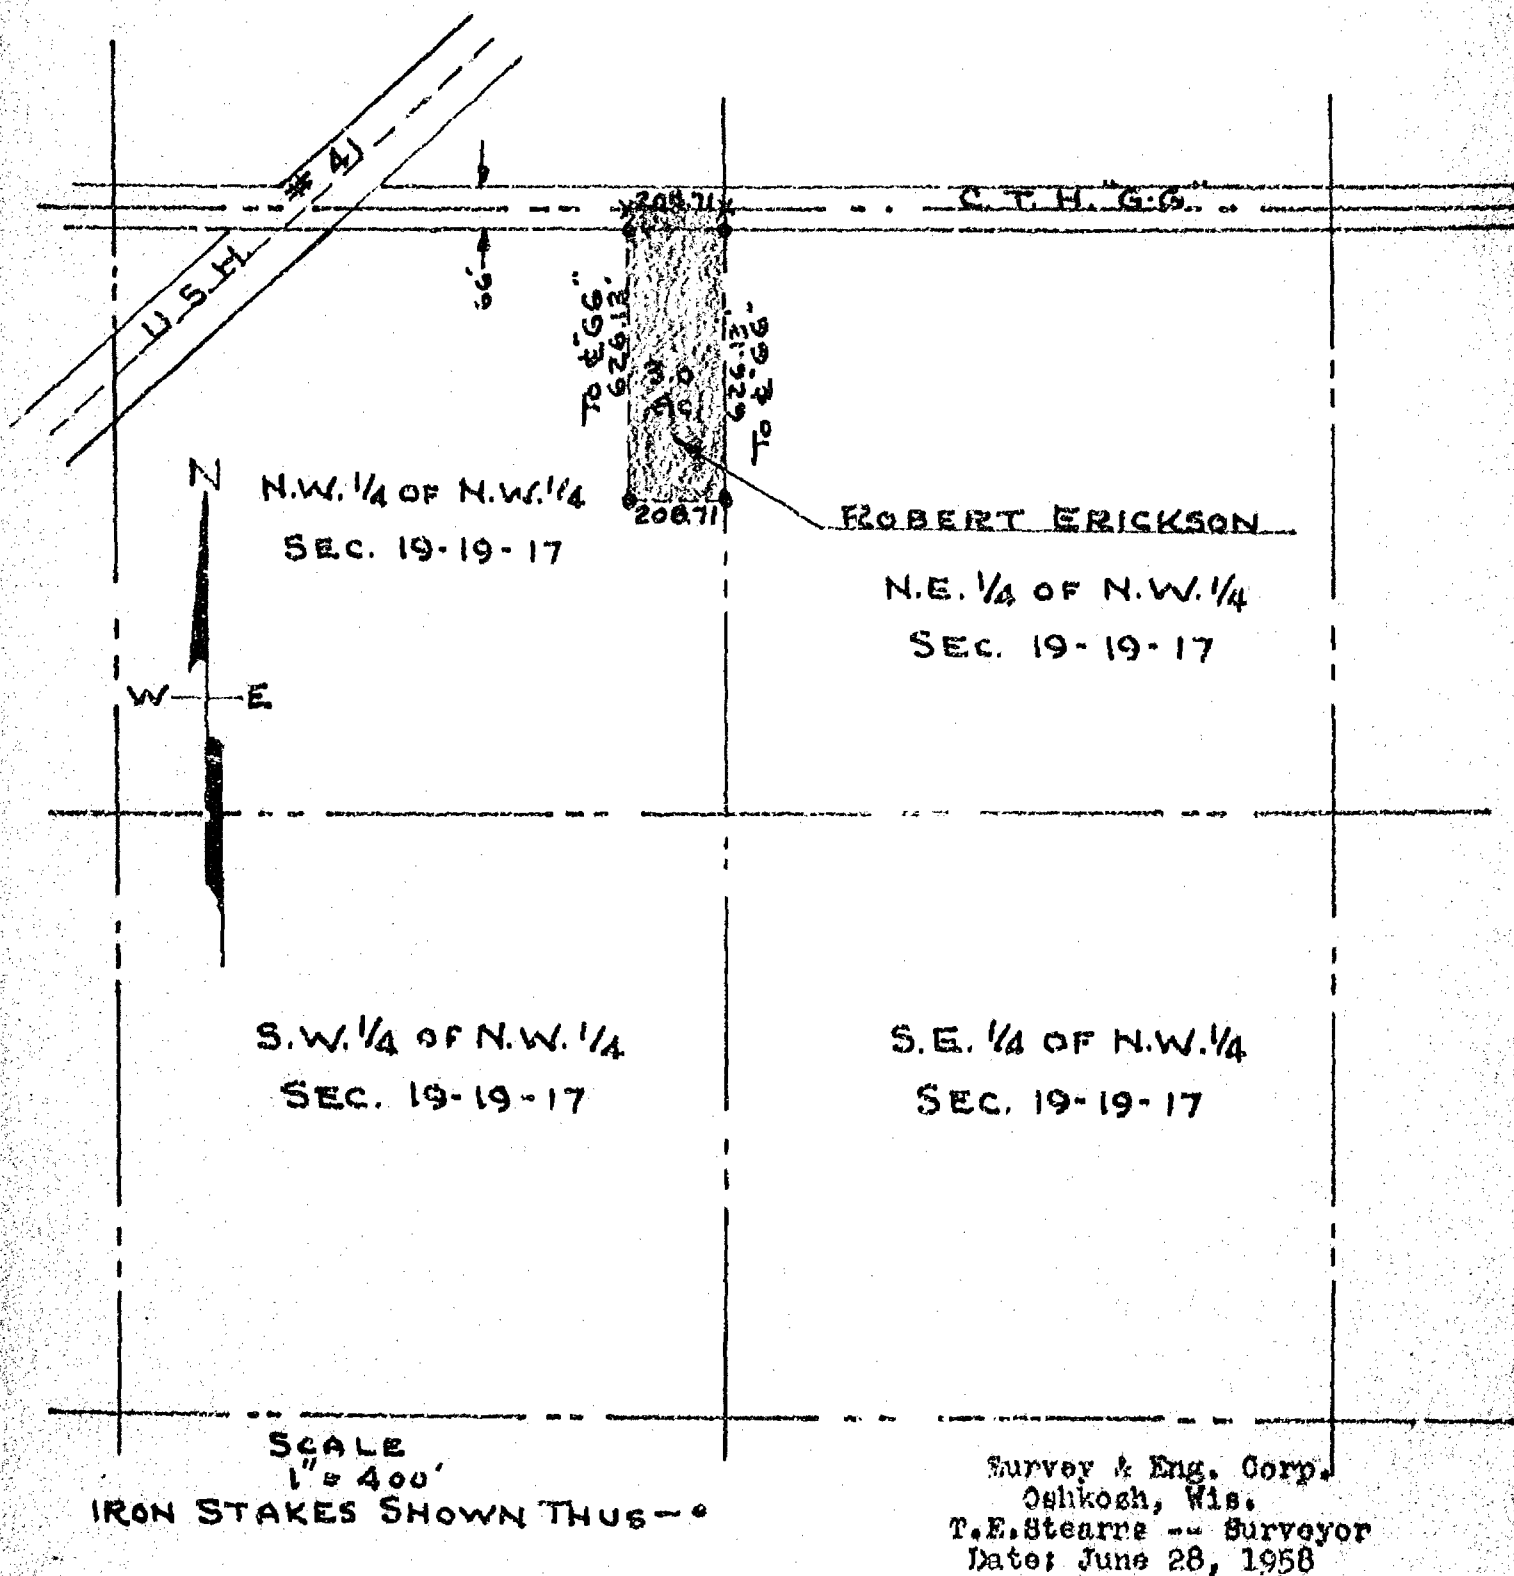

Survey For Robert Erickson:

Description For Parcel 'B'

That Part Of Sec. 19-19-17, Town Of Vinland, Winnebago County, Wis.
Described As Follows: That Part Of The N.W. 1/4 Of The N.W. 1/4 Of
Sec. 19-19-17 Described As Follows: The South 417.42 ft. Of The North
1043.53 ft. Of The East 208.71 ft. Of The N.W. 1/4 Of The N.W. 1/4 Of
Sec. 19-19-17. Said Parcel Contains 2.0 Acres More Or Less.

