


CERTIFICATE OF SURVEY

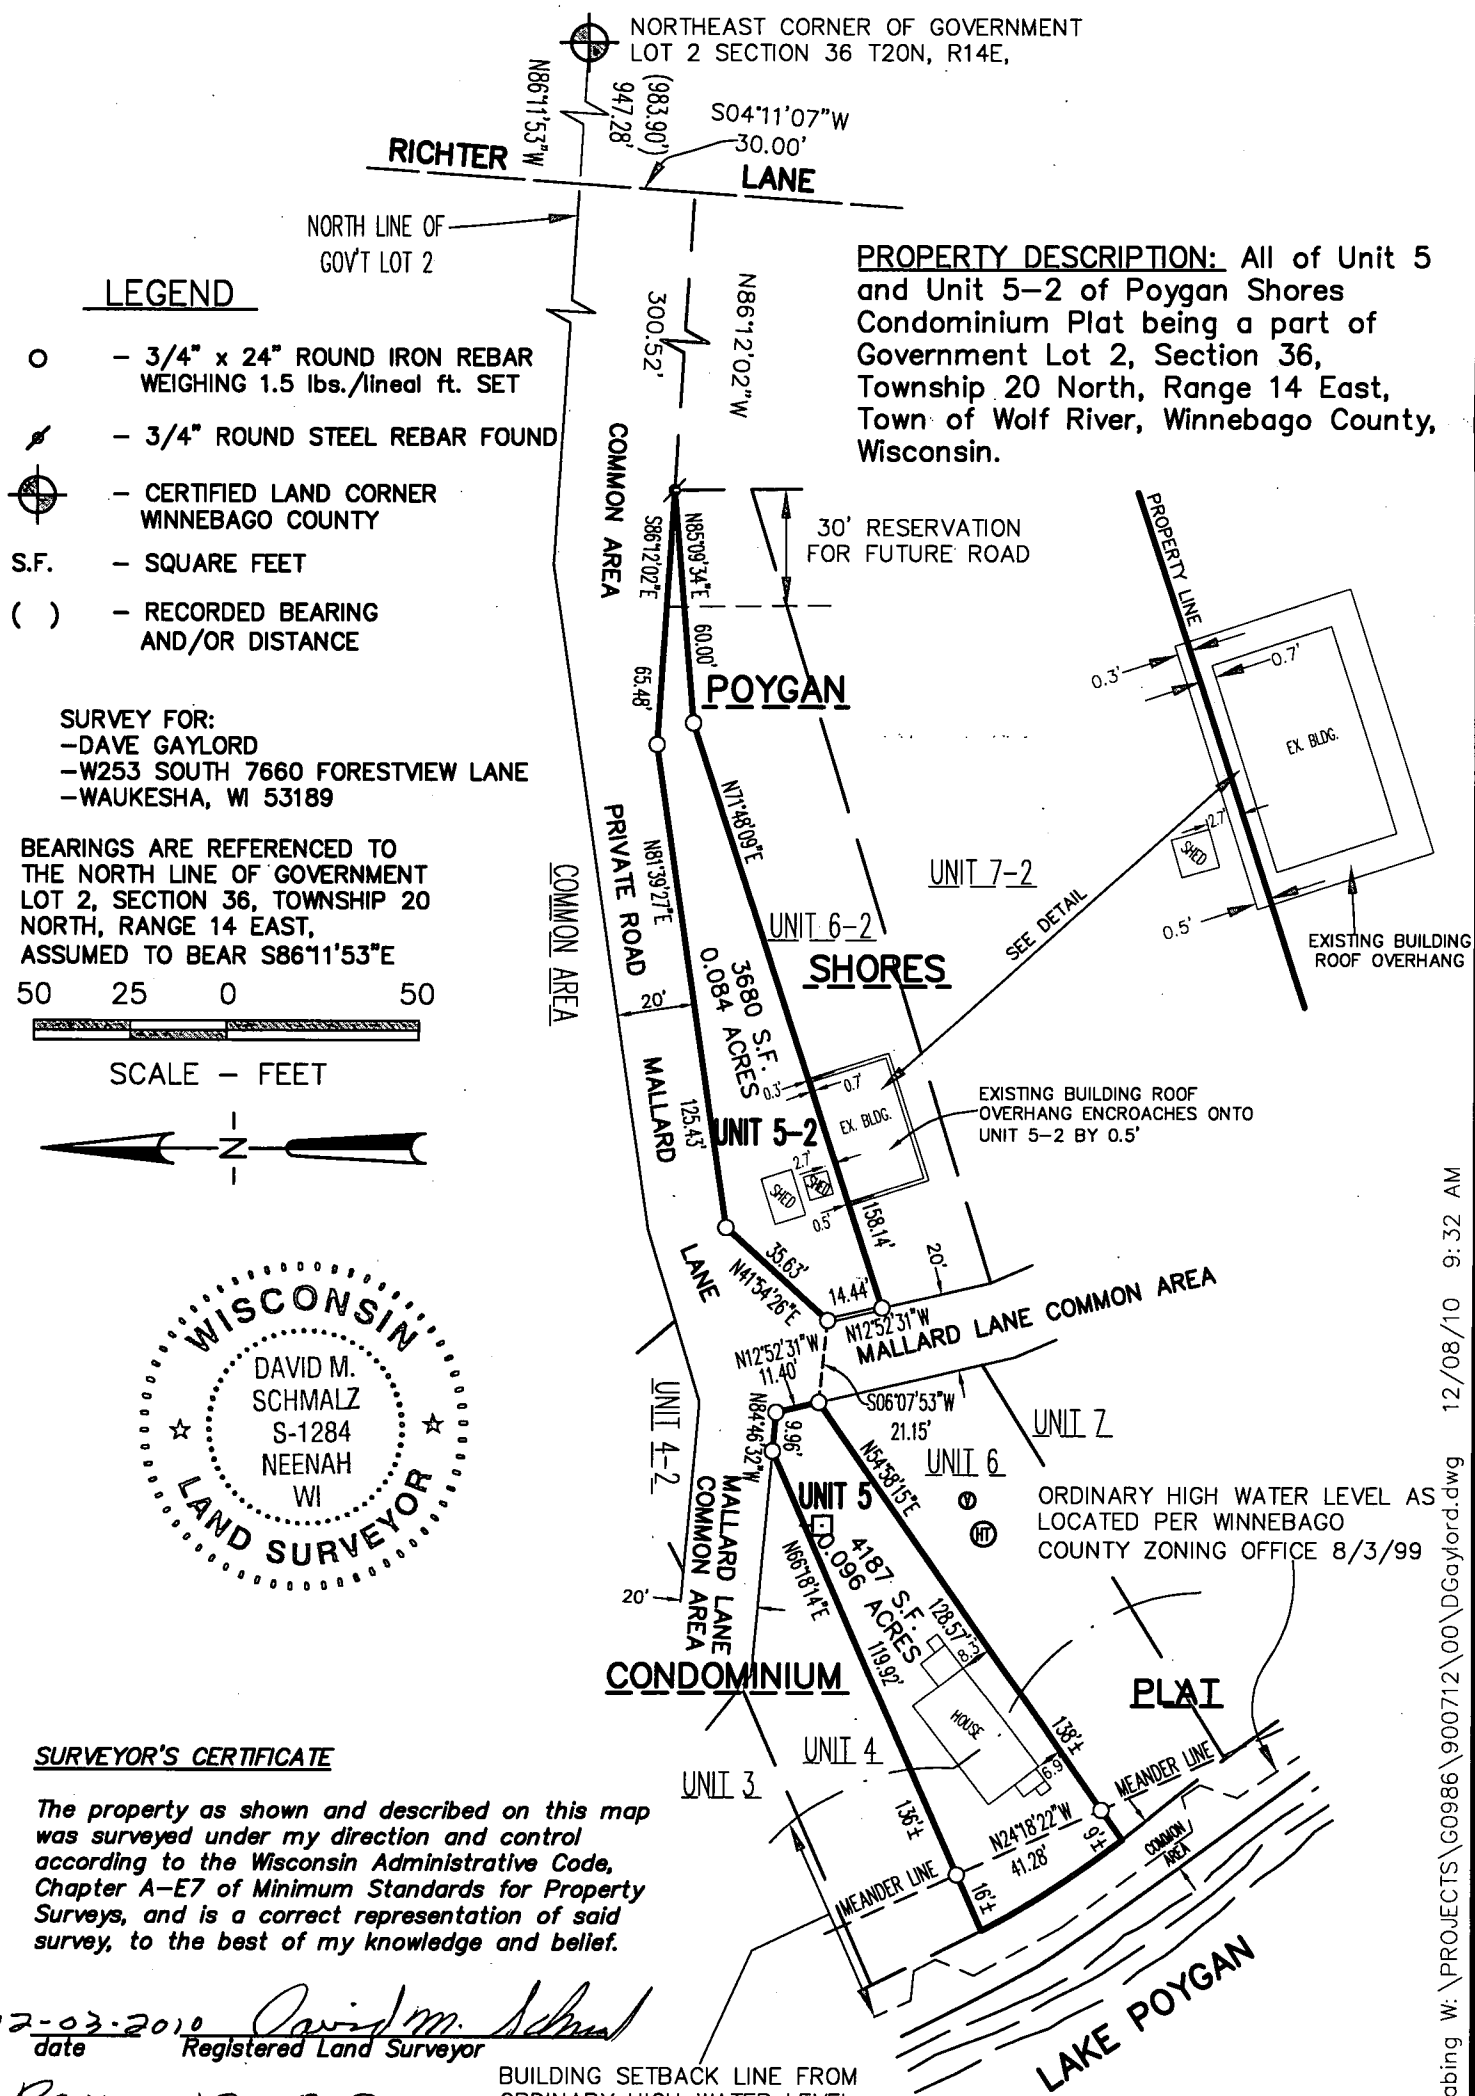

12-03-2010 Cavitt M.
date Registered Land Surveyor

Revised 12-08-2010

BUILDING SETBACK LINE FROM
ORDINARY HIGH WATER LEVEL

McMAHON
ENGINEERS \ ARCHITECTS

Project No. G0986-900712.00 Date 12/2010 Scale 1"=50'

Drawn By MJA Field Book Page

1445 McMAHON DRIVE NEENAH, WI 54956
Mailing: P.O.BOX 1025 NEENAH, WI 54957-1025
Tel: (920) 751-4200 Fax: (920) 751-4284

mapping W:\PROJECTS\G0986\900712\00\DGaylord.dwg 12/08/10 9:32 AM

File No.