

SURVEY RECORD

JOB NO. 120-2576

DATE 6/5-58

NAME

Rund hammer by John B. Rund hammer
Real Estate

ADDRESS

1942 Grand Ave., Wausau, Wis.

PHONE

Bus. Ph - 4777
Res. Ph - 8-1181

Description

Survey, sketch & description of
SE by 100 ft. of Lots 7 & 8, Blk. 3, Lynch Plat

SURVEY

COST

DATE

PRICE

MADE BY:

F.K. - 2 Hrs. - 9

J.V.V. - 2 Hrs. - 7

F.C.Jr. - 2 hrs. - 9

25.00

3 I.P. - .75

4 prints - 1.00

26.75

6/9/58

26 ²⁵
INVOICE NO.


- Used 3 iron pipe

Remarks:

- sketch & 4 prints.

Winnebago Co

Record of Survey

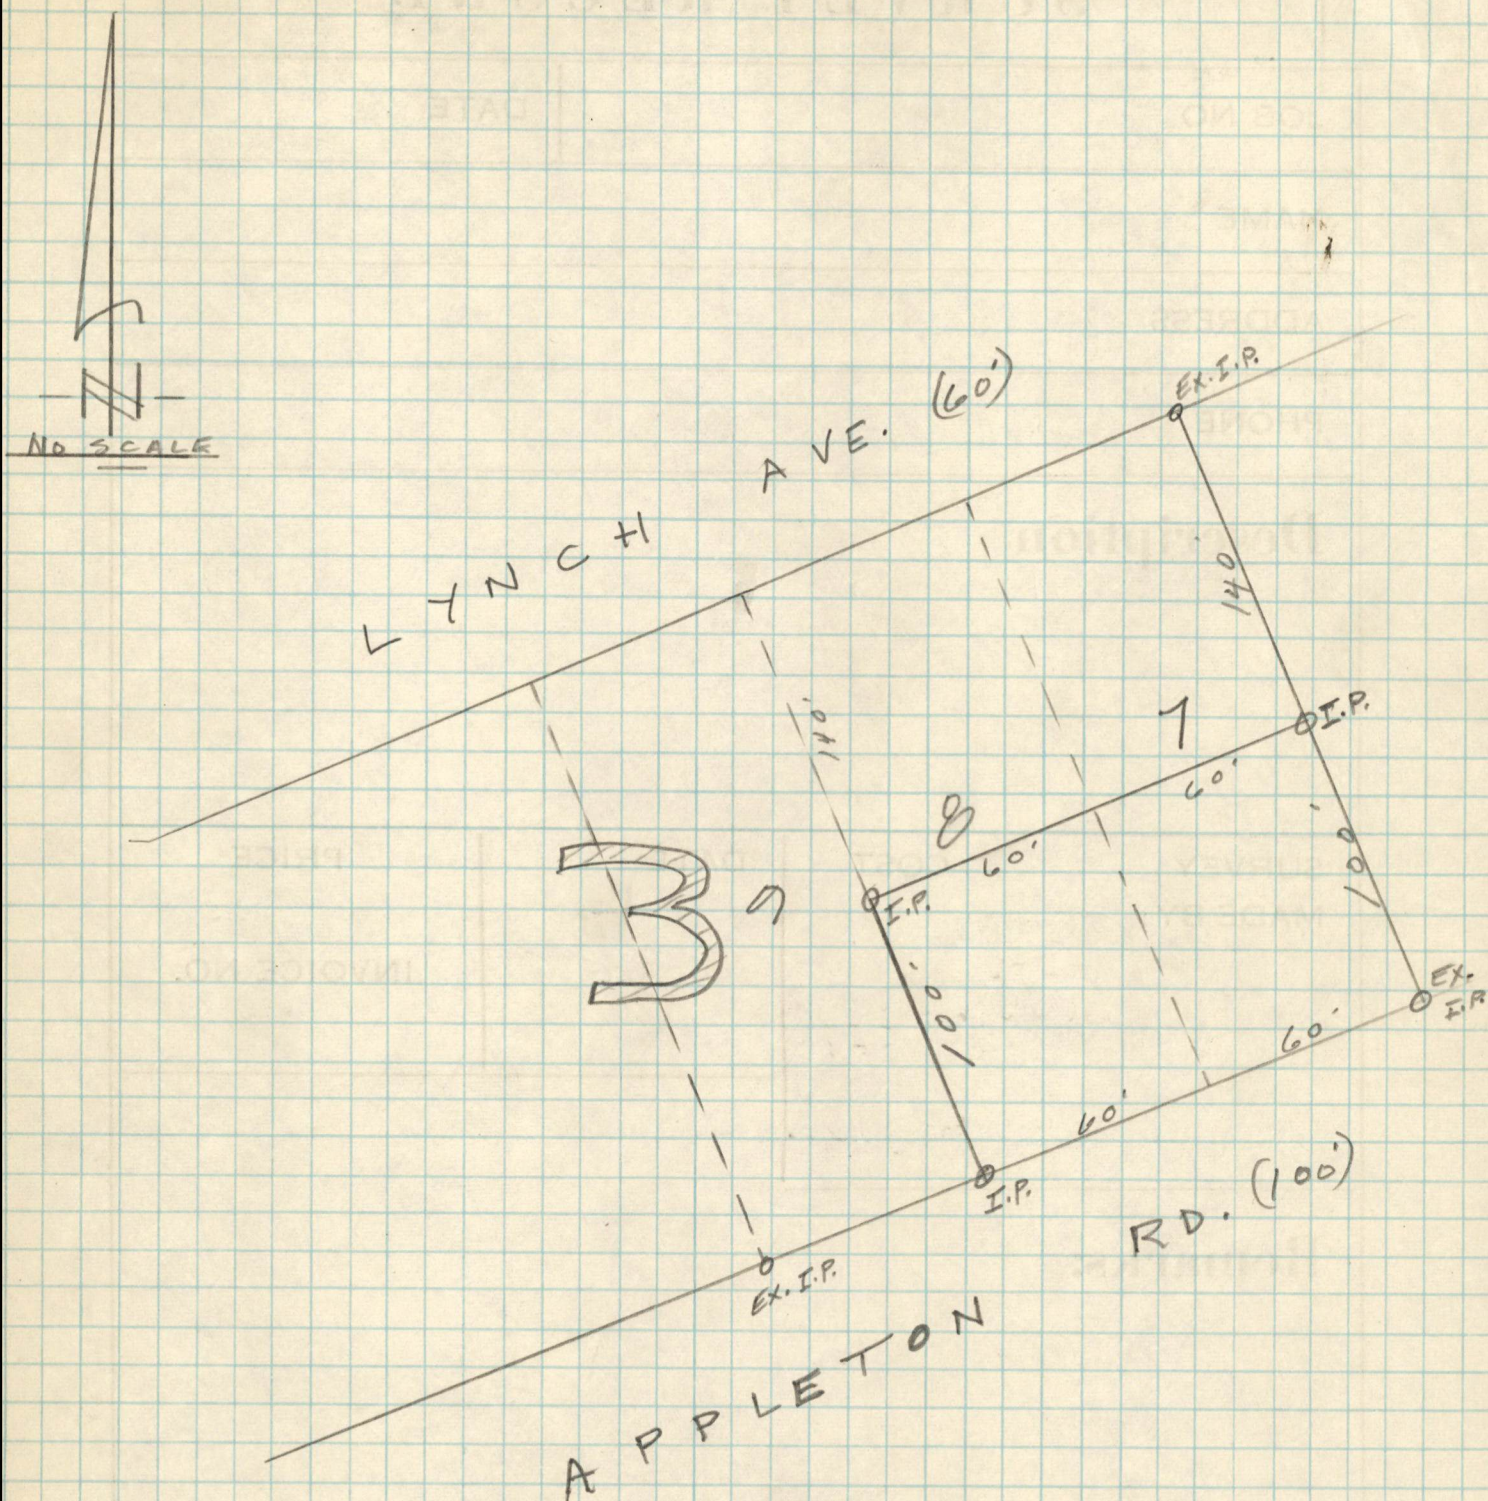

PLAT OF SURVEY


OWNER RUNDHAMMER REAL ESTATE

JOB NO.

DESCRIPTION AS FOLLOWS:


120-2576

THE SOUTHERLY 100 FEET OF LOTS 7 & 8,
BLOCK 3, LYNCH PLAT, TOWN
OF MENASHA, WINNEBAGO
COUNTY, WISCONSIN, BEING
A RECTANGULAR PARCEL
HAVING 120 FEET OF
FRONTAGE & 100 FEET
OF DEPTH.

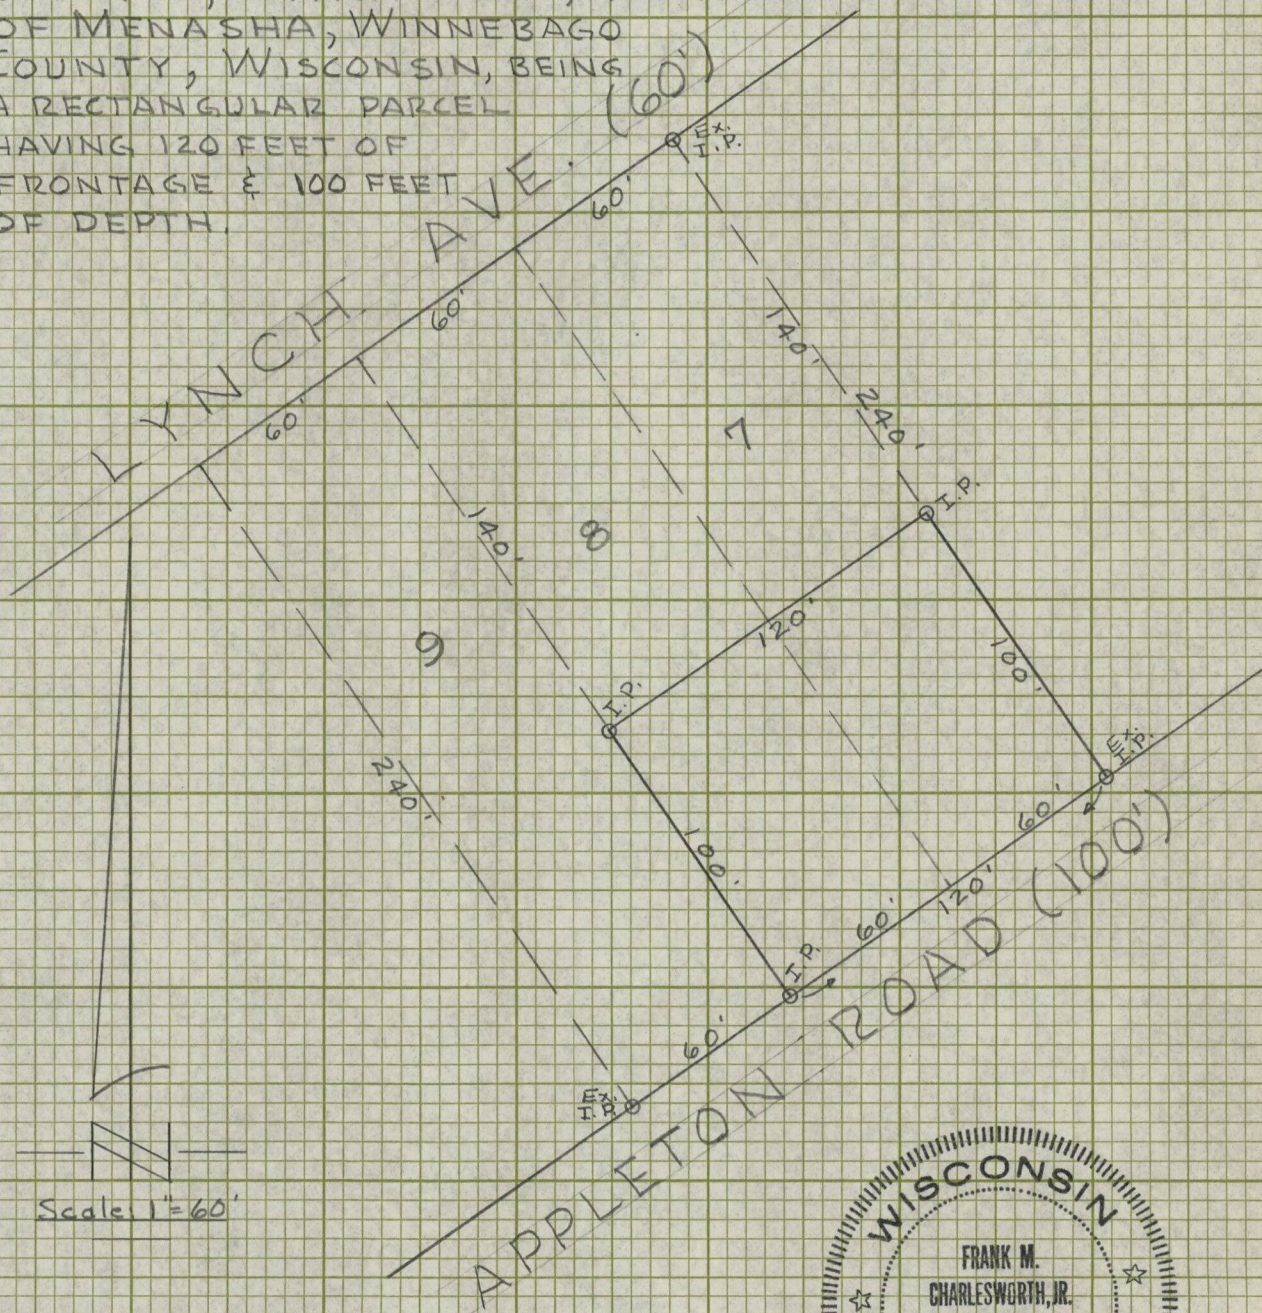

Scale 1" = 60'

Ex. I.P. = Existing Iron Pipe

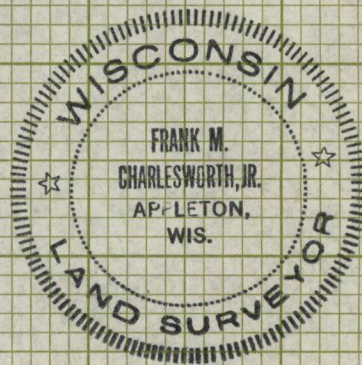

STATE OF WISCONSIN)
COUNTY OF OUTAGAMIE)

I, Frank M. Charlesworth, do hereby certify that I have surveyed the property described above according to official records, and that the plat above drawn is a correct representation of said survey.

COUNTY SURVEYORS OFFICE

DATED June 9 1958

ROOM 102 COURT HOUSE
APPLETON, WISCONSIN

SIGNED

Frank M. Charlesworth, Jr.
Deputy County Surveyor