

F. M. Charlesworth, Jr. - County Surveyor

Phone 4-4581 Ext. 47 - Court House - Appleton, Wis.

SURVEY RECORD

JOB NO. 120-3540

DATE 2/2-62

NAME Home Mutual Ins. Co. c/o Mr. Ed. Byrne

ADDRESS 228 W. College Ave., Appleton, Wis.

PHONE 4-1464

Description

Map & Desc. of 6.0 acre parcel in the SW-NW of
Sec. 1, T20N, R17E, Town of Menasha,
Winnebago Co., Wis.

~~SURVEY~~

COST

DATE

PRICE

MADE BY:

F.C. Jr. - 2h. - 10.00

3 prints 1.50
11.50

2/6-62

INVOICE NO.

#4039 2-6-62

Remarks:

Winnebago

February 6, 1962

DESCRIPTION FOR HOME MUTUALS INSURANCE CO.
Job No. 120-3540



A parcel of land in the Southwest $\frac{1}{4}$ of the Northwest $\frac{1}{4}$ of Section 1, Township 20 North, Range 17 East, Town of Menasha, Winnebago County, Wisconsin, described as follows; Commencing at the southwest corner of the Northwest $\frac{1}{4}$ of said Section 1; thence S89°-07'E, along the south line of said Northwest $\frac{1}{4}$, 50.0 feet to the east line of S.T.H. "47"; thence N0°-15'E, along the east line of S.T.H. "47", 330.0 feet; thence S89°-07'E, 166.3 feet to the point of beginning; thence N0°-15'E, 331.22 feet to the southeasterly line of S.T.H. "47"; thence N57°-02'E, along the southeasterly line of S.T.H. "47", 556.62 feet; thence S0°-15'W, 716.31 feet; thence N89°-07'W, 465.7 feet; thence N0°-15'E, 75.0 feet to the point of beginning and containing 6.00 acres of land, more or less.

HOME MUTUAL INSURANCE COMPANY

228 WEST COLLEGE AVENUE
APPLETON, WISCONSIN
TELEPHONE: RE 9-3161

Frank Charlesworth:

A description for use in a deed of conveyance from Insurance Associates, Inc. to Home Mutual Insurance Company of six (6) acres of land, being the part facing on Highway 47, bounded on the West by the Curve Inn property, bounded on the East by the line showing the easterly boundary of the 9.99 acres, and extending southerly sufficient to make six (6) acres.

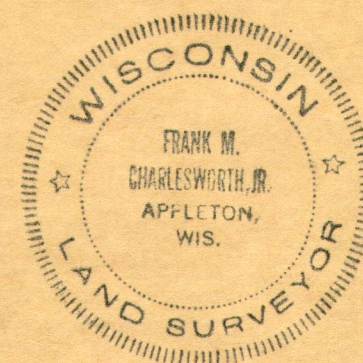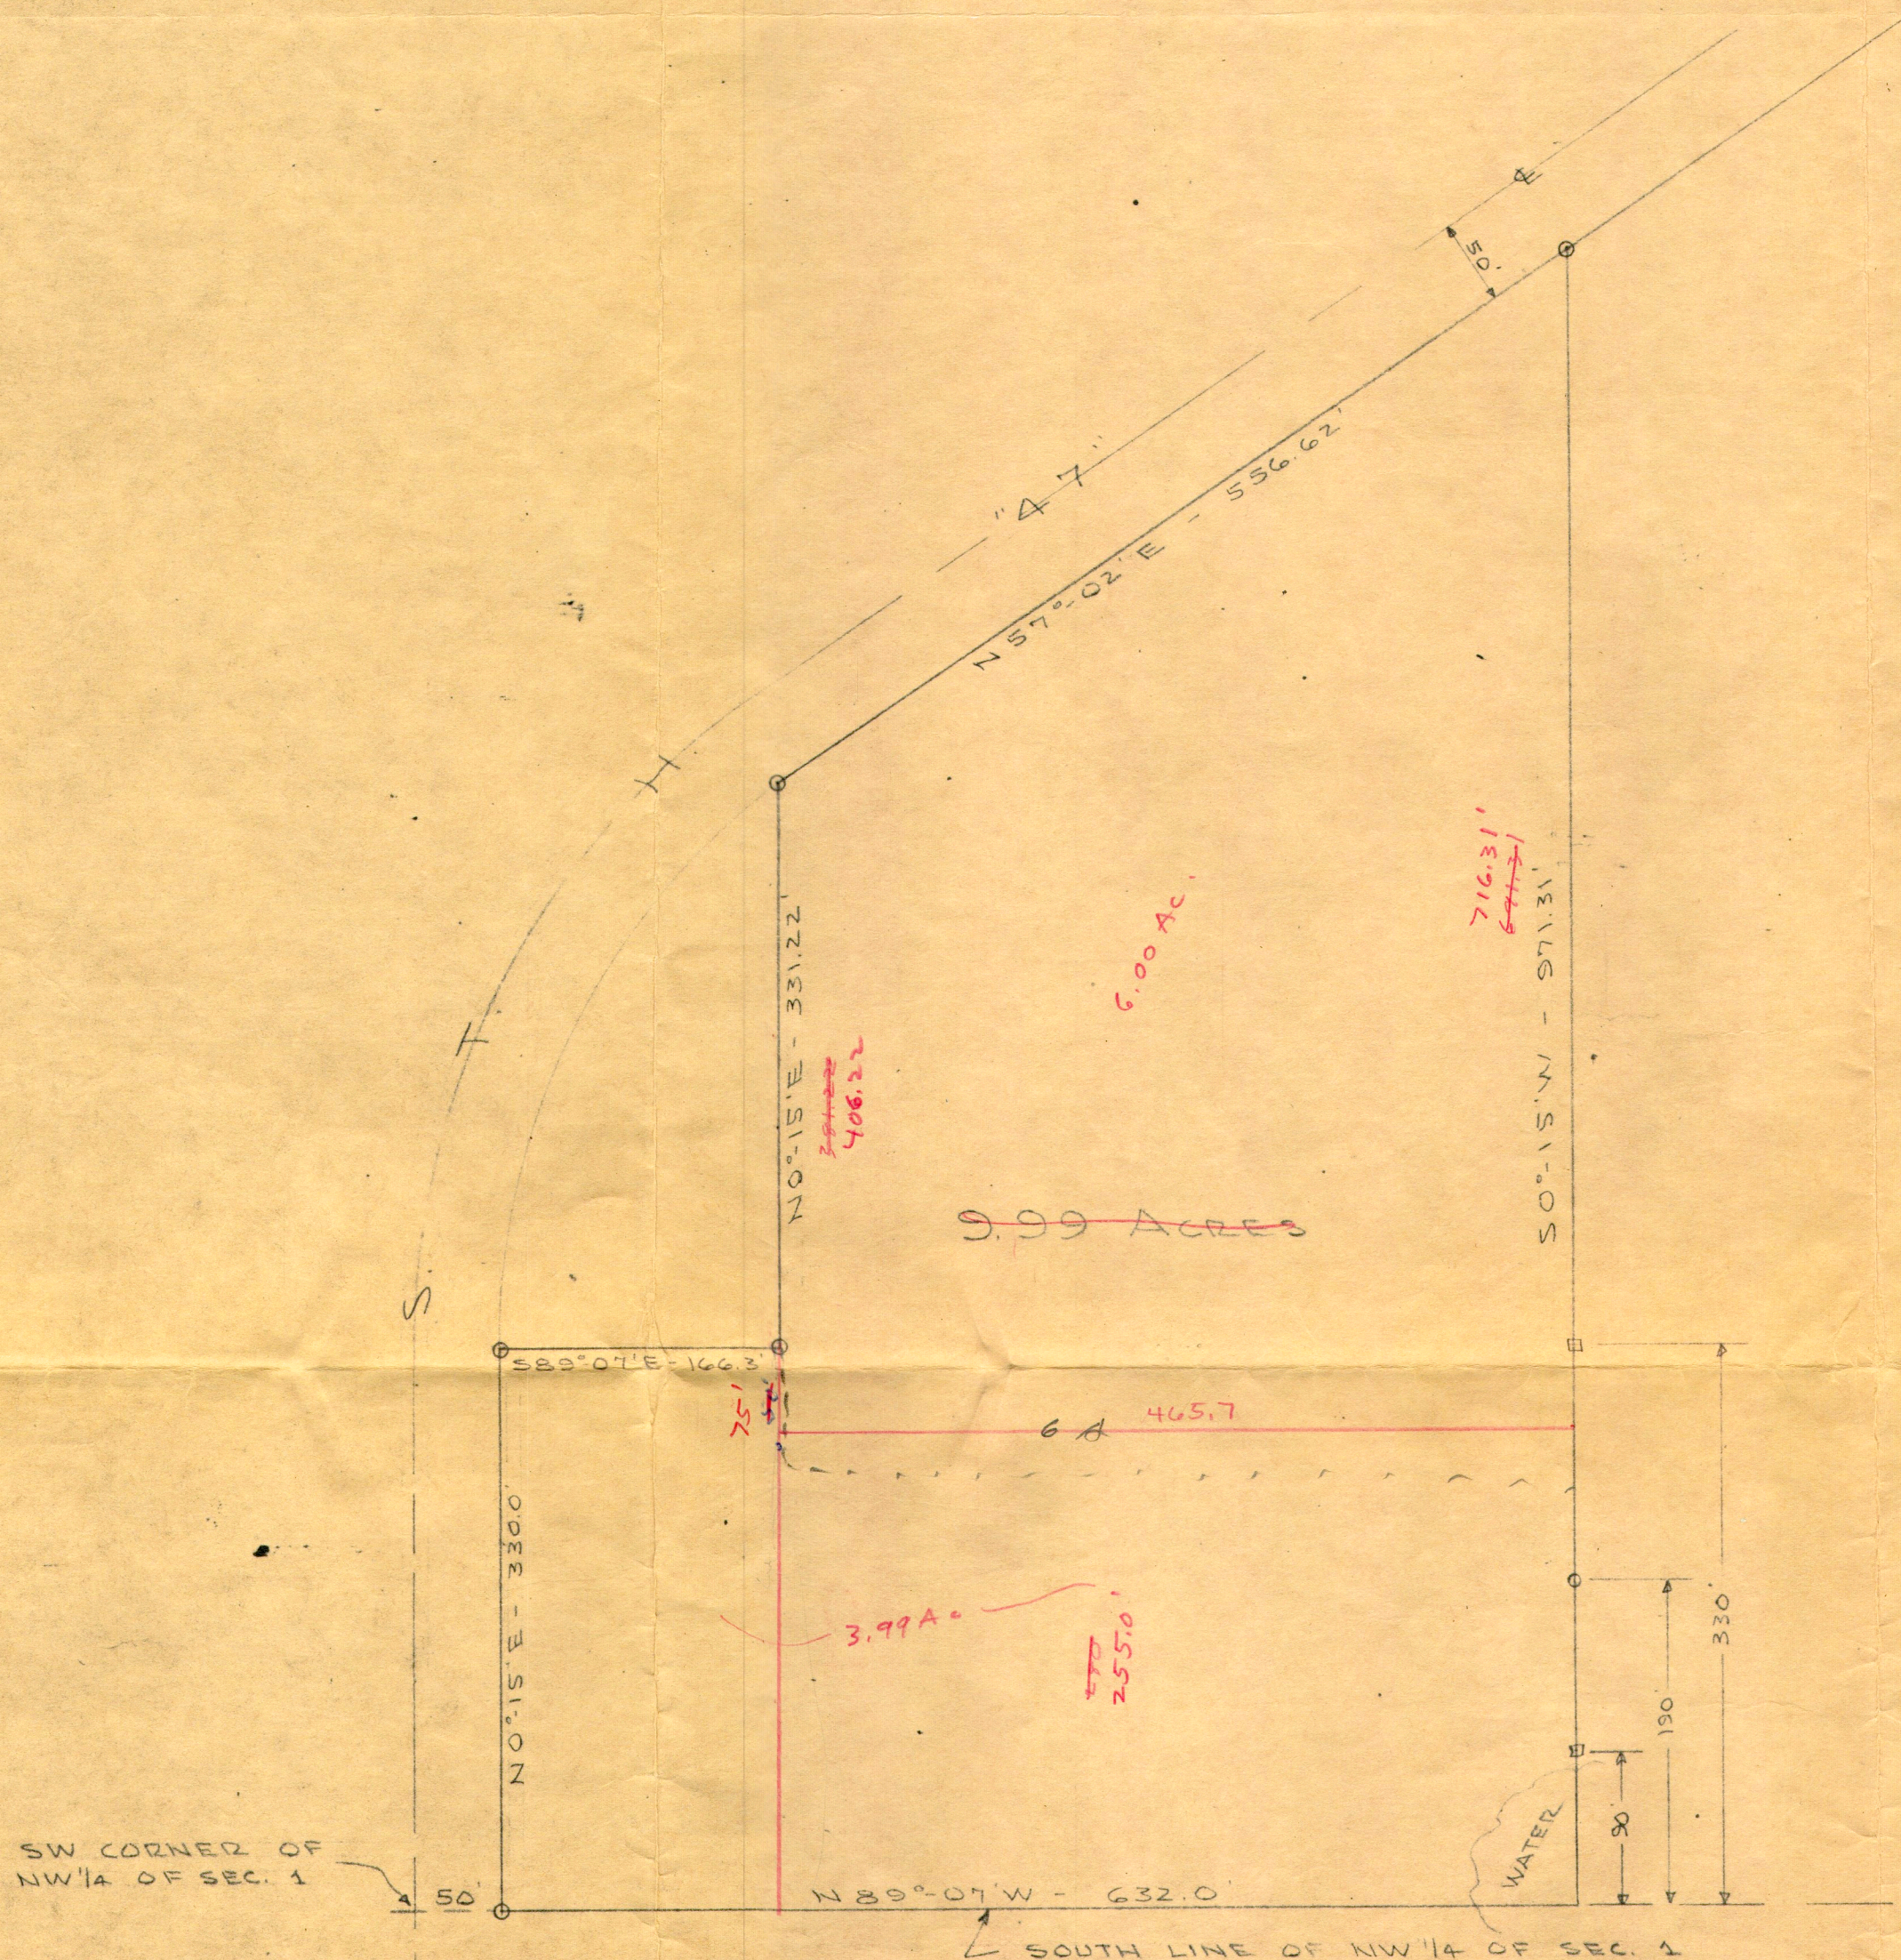

MAP OF SURVEY FOR
HOME MUTUAL INSURANCE CO.
IN THE SW-NW OF SEC. 1, T20N, R17E,
TOWN OF MENASHA
WINNEBAGO COUNTY, WISCONSIN.

FRANK M. CHARLESWORTH & ASSOCIATES
CONSULTING ENGINEERS SINCE 1920
OUTAGAMIE COUNTY SURVEYOR
ROOM 110, COURTHOUSE, PHONE 3-5423
APPLETON, WISCONSIN

DRAWN BY F.M.C., JR.	DATE JUNE 27, 1961	SHEET NO. 1 of 1
SCALE 1" = 100'	JOB NO. 120-3391	FILE NO. R-2