

SURVEY RECORD

JOB NO. 120-3552

DATE 3/16-62

NAME H & S. Construction Co.

ADDRESS P.O. Box 356, Menasha, Wis.

PHONE 9-3171

Description

Foundation survey of Lot 10, B1K. "B", Grove
Subdivision Replat., City of Menasha.

SURVEY

COST

DATE

PRICE

MADE BY:

F.C.Jr - 3 - 15.00

J.V.V. - 4 - 18.00

33.00

3 T.P. - .75

3 prints - .75

34.50

3-19-62

34.50

INVOICE NO.


#4054 3-20-62

Remarks:

Owner - Carl P. Scott
Address - 1036 London St.

For F.H.A.
3 prints

Winnebago Co

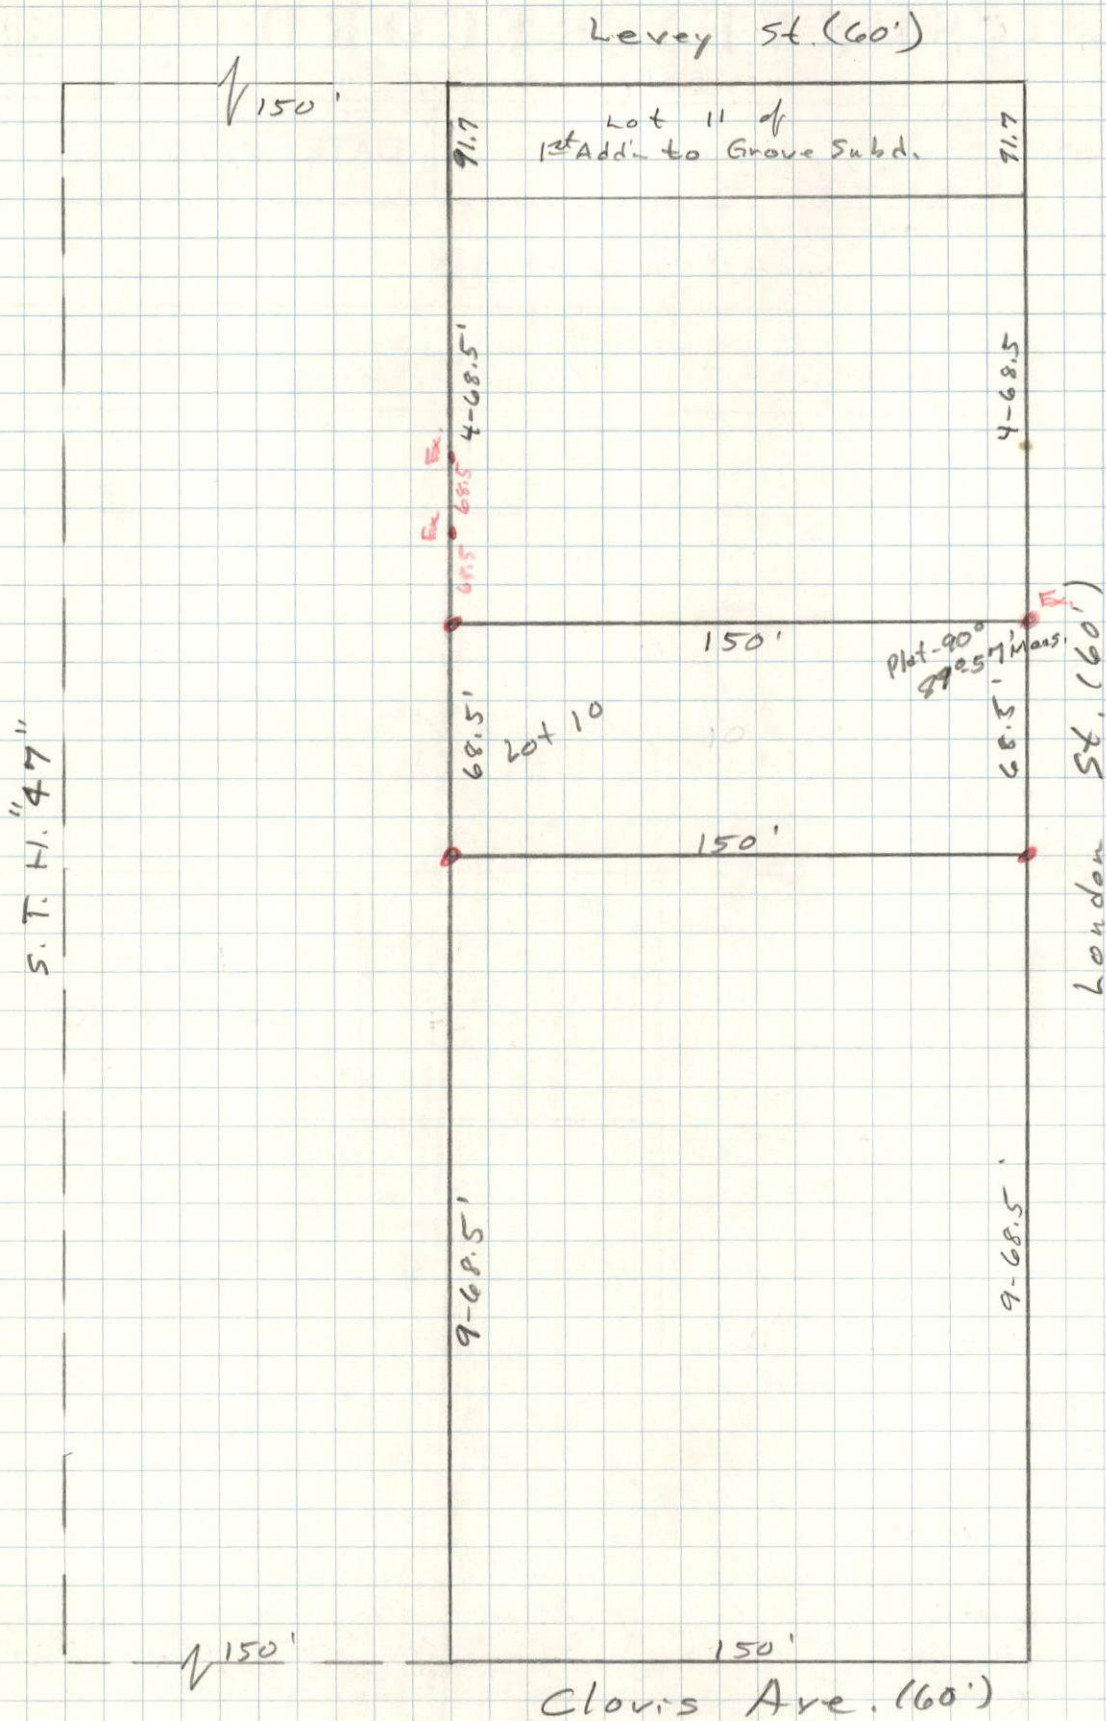

- used I.P. on E1/4 of London St for ll. line.
- neighbor behind Lot 10 (Olson) said these lots were never staked. Owner of lot 11 had his surveyed last fall.

PLAT OF SURVEY

FOR H. & S. CONSTRUCTION CO.


JOB NO.

DESCRIPTION AS FOLLOWS:

120-3552

LOT 10, BLOCK "B", GROVE SUBDIVISION
REPLAT, CITY OF MENASHA, WINNEBAGO COUNTY,
WISCONSIN.

OWNER: CARL P. SCOTT
ADDRESS: 1036 LONDON ST

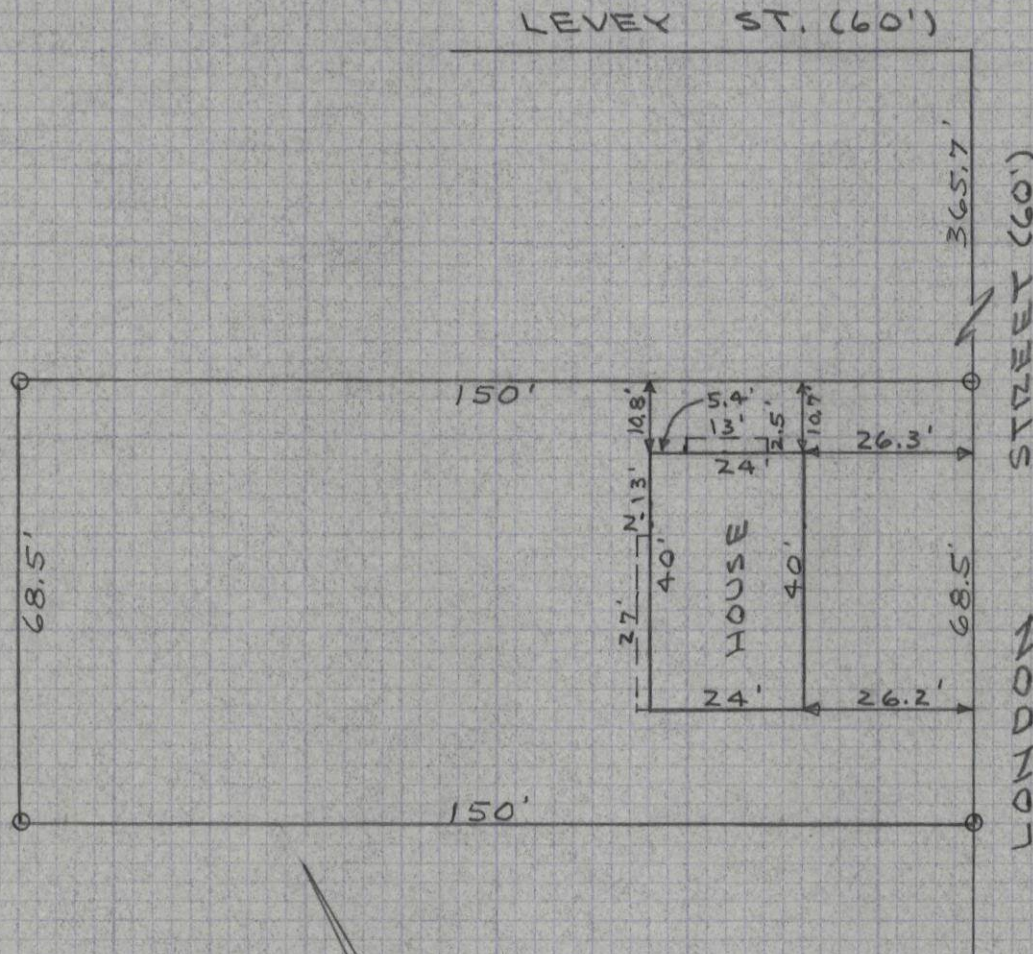

SCALE: 1" = 30'
O = IRON PIPE

STATE OF WISCONSIN
COUNTY OF OUTAGAMIE

I, Frank M. Charlesworth, Jr., do hereby certify that I have surveyed the property described above according to official records, and that the plat above drawn is a correct representation of said survey.

COUNTY SURVEYORS OFFICE

DATED March 20 1962

ROOM 102 COURT HOUSE
APPLETON, WISCONSIN

SIGNED

Frank M. Charlesworth, Jr.
County Surveyor

Frank M. Charlesworth & Associates
 Consulting Engineers Since 1920
 Room 101
 Courthouse
 Appleton, Wisconsin
 Phone RE 4-1281

FRANK M. CHARLESWORTH & ASSOCIATES

CONSULTING ENGINEERS SINCE 1920
 ROOM 101
 COURTHOUSE
 APPLETON, WISCONSIN
 PHONE RE 4-1281

Municipal Engineering
 Industrial Survey
 Water Supply & Sanitation
 Municipal & Industrial Bldg.
 City Planning - Zoning
 Building Codes
 Plans & Form Survey

London St.

