


SURVEY RECORD

JOB NO. 120-4187		DATE 5/21-64	
NAME Fox Valley Bldgs.			
ADDRESS 133 E. Wisconsin Ave, Appleton			
PHONE			
Description - Foundation Survey. Lot 15, Clovis Park Subd., Menasha			
SURVEY MADE BY:		COST	DATE
JW 3 - 13.50			5-26-64
RK 3 - 10.50			
FCJ 2 - 10.00			
34.00			
7 Pipes 1.75			
35.75			
			PRICE 35 ⁷⁵
			INVOICE NO. 4732-5/28-64
		Straightend all existing pipe	

Remarks:

Address - 964 Grove St.

Winnebago Co

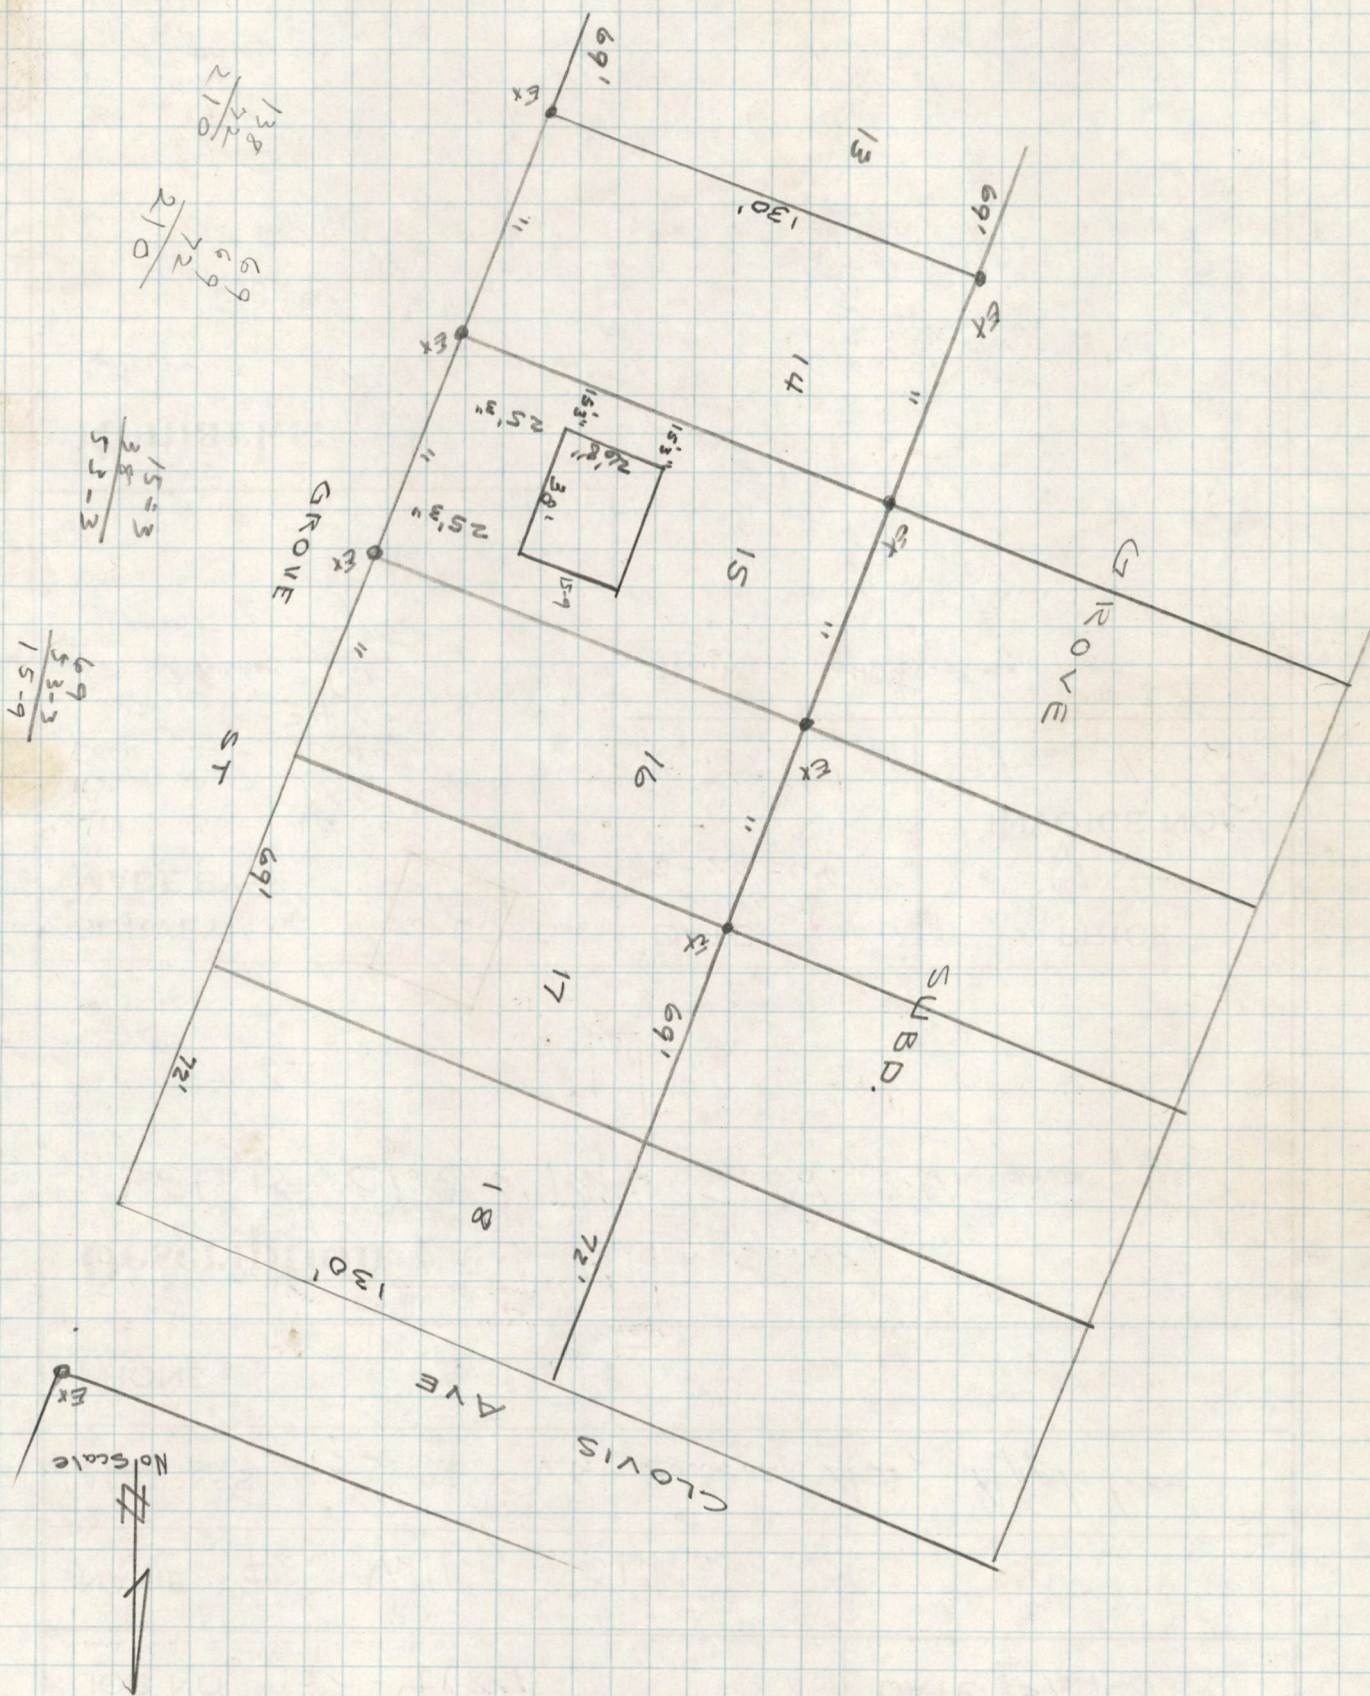

NOISE

PLAT OF SURVEY



FOR Fox Valley Builders, Inc.

JOB NO.

120-4187

DESCRIPTION AS FOLLOWS:

All of Lot 15, Clovis Park Subdivision, City of Menasha, Winnebago County, Wisconsin.

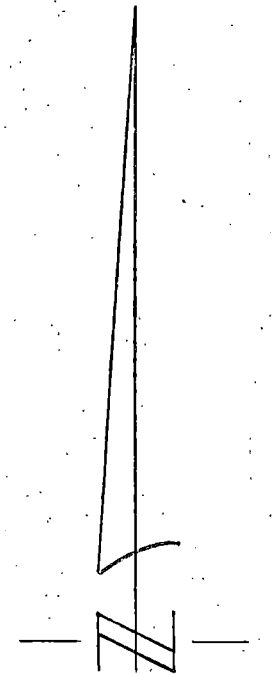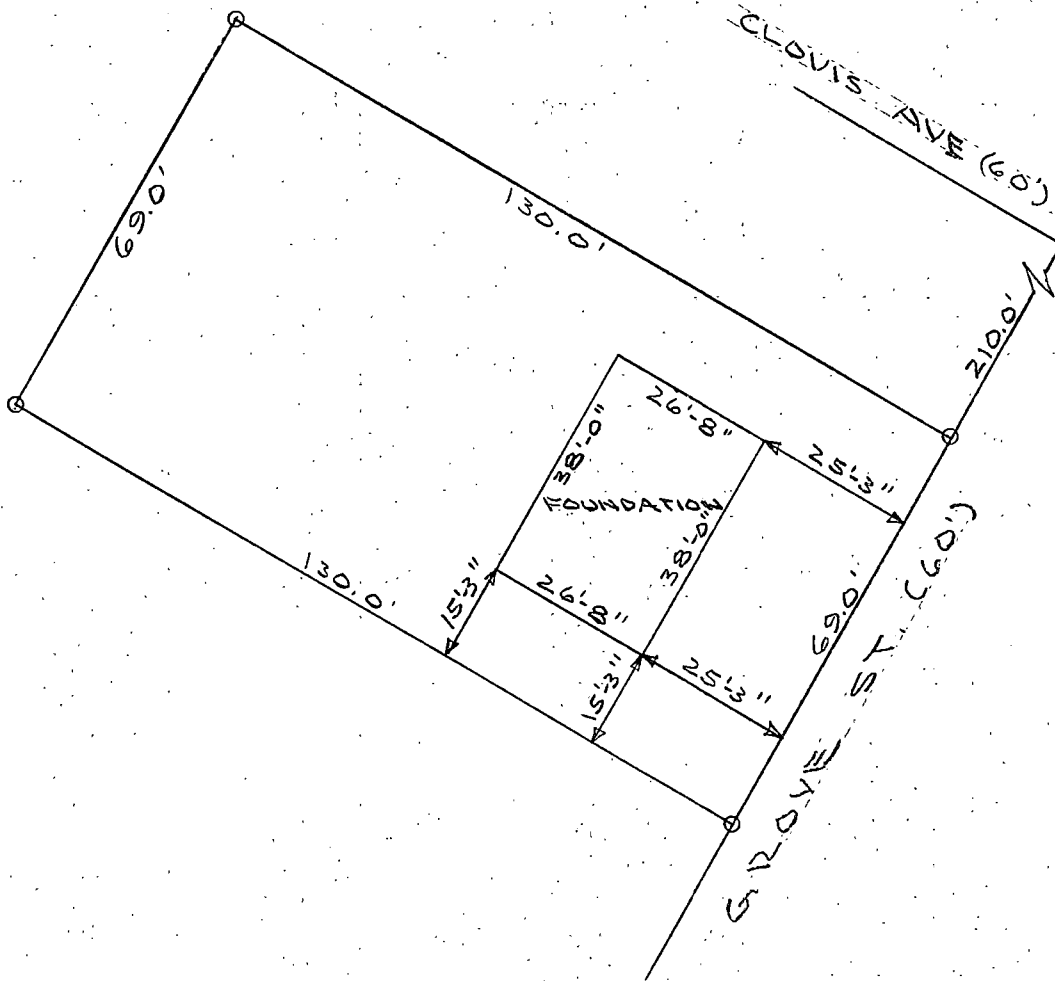

SCALE: 1"=30'
0=IRON PIPE

Address: 964 Grove Street

STATE OF WISCONSIN
COUNTY OF OUTAGAMIE

I, Frank M. Charlesworth, Jr., do hereby certify that I have surveyed the property described above according to official records, and that the plat above drawn is a correct representation of said survey.

COUNTY SURVEYORS OFFICE

DATED May 28, 1964

COURT HOUSE
APPLETON, WISCONSIN

SIGNED

Frank M. Charlesworth, Jr.
Registered Wisconsin Land Surveyor