

SURVEY RECORD

JOB NO. 120-3500

DATE 11/2-61

NAME Fox Valley Builders by Ken Bohling.

ADDRESS 133 E. Wils. Ave., App.

PHONE

Description

Foundation Survey + sketch - Lot 1, BIK 'A'
 LaZotte's Plat in Town of Menasha

SURVEY
MADE BY:

COST

DATE

PRICE

JVV 2 Hrs - 9.00

G.S. 2 Hrs - 7.00

F.C.I. - 1 - 5.00

21.00

3 prints 1.75

21.75


11-3-61

21.75
INVOICE NO.

3989 11-7-61

Remarks:

Winnebago Co

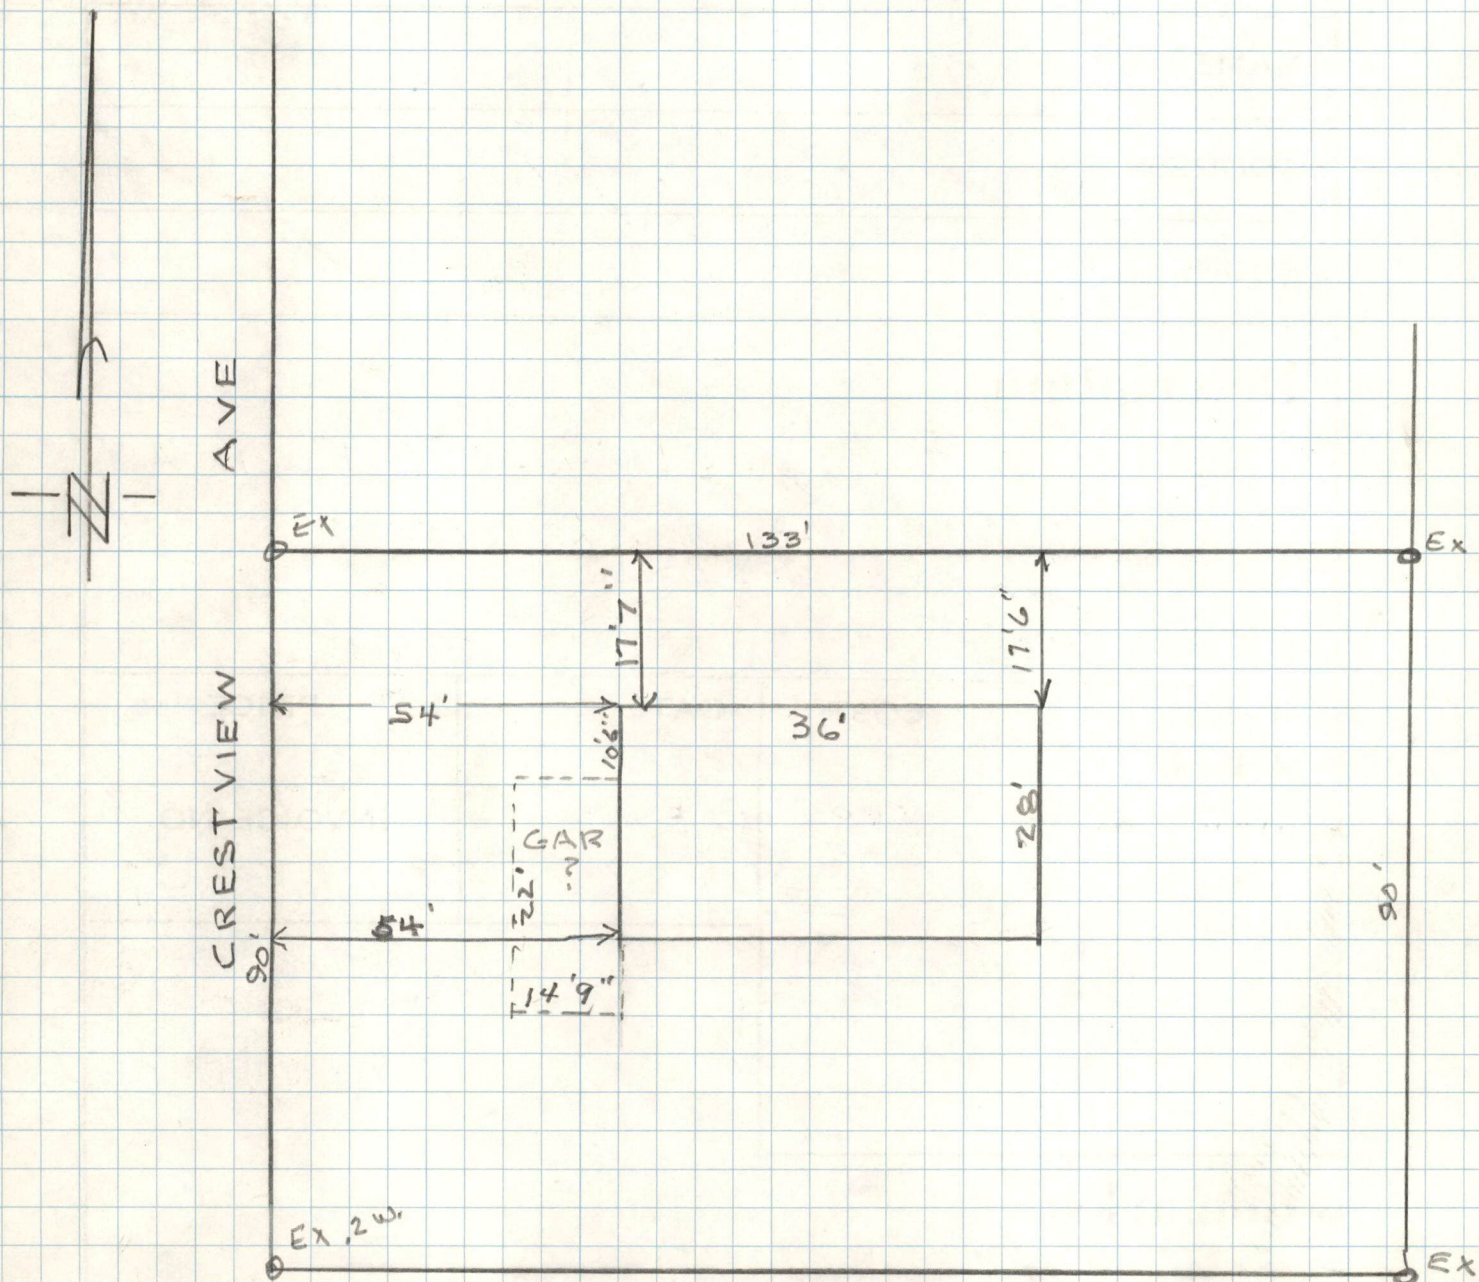

C.T. H. "O"

PLAT OF SURVEY


FOR FOX VALLEY BUILDERS

JOB NO.

DESCRIPTION AS FOLLOWS:

120-3500

LOT 1, BLOCK "A", LAZOTTE'S PLAT,
IN THE NE 1/4 OF SEC 20, T20N, R17E, TOWN OF
MENASHA, WINNEBAGO COUNTY, WIS.

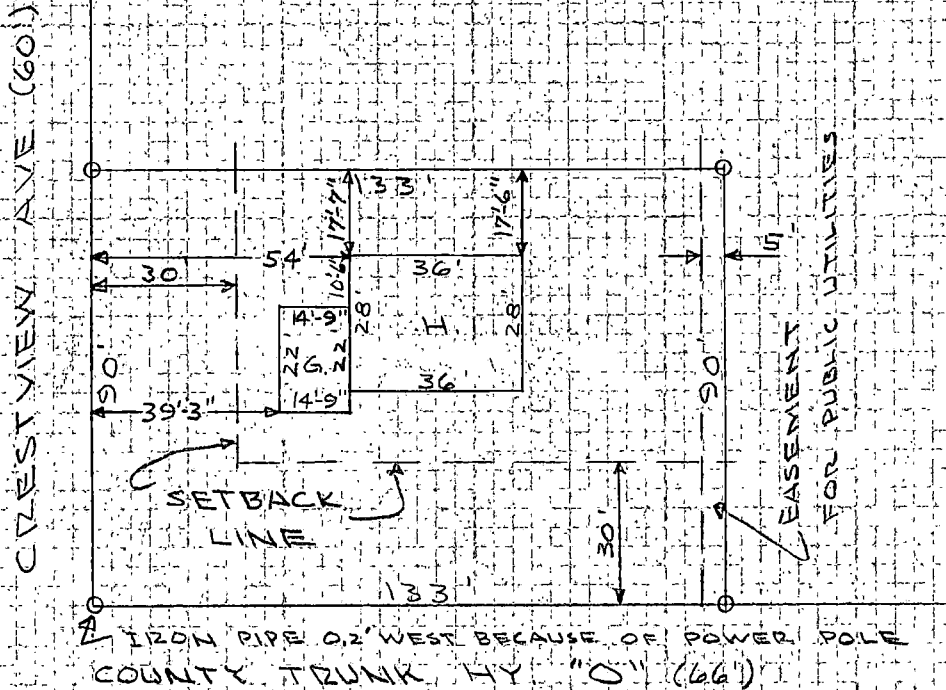

SCALE 1" = 40'
O = IRON PIPE

STATE OF WISCONSIN
COUNTY OF OUTAGAMIE

I, Frank M. Charlesworth, Jr., do hereby certify that I have surveyed the property described above according to official records, and that the plat above drawn is a correct representation of said survey.

COUNTY SURVEYORS OFFICE

DATED Nov. 6, 1961

ROOM 102 COURT HOUSE
APPLETON, WISCONSIN

SIGNED

Frank M. Charlesworth, Jr.
County Surveyor