


DETAIL

PAGE 2 OF 2

ckalkofen W:\PROJECTS\0975\900331\00\COS DETAIL.dwg 04/13/10 3:34 PM

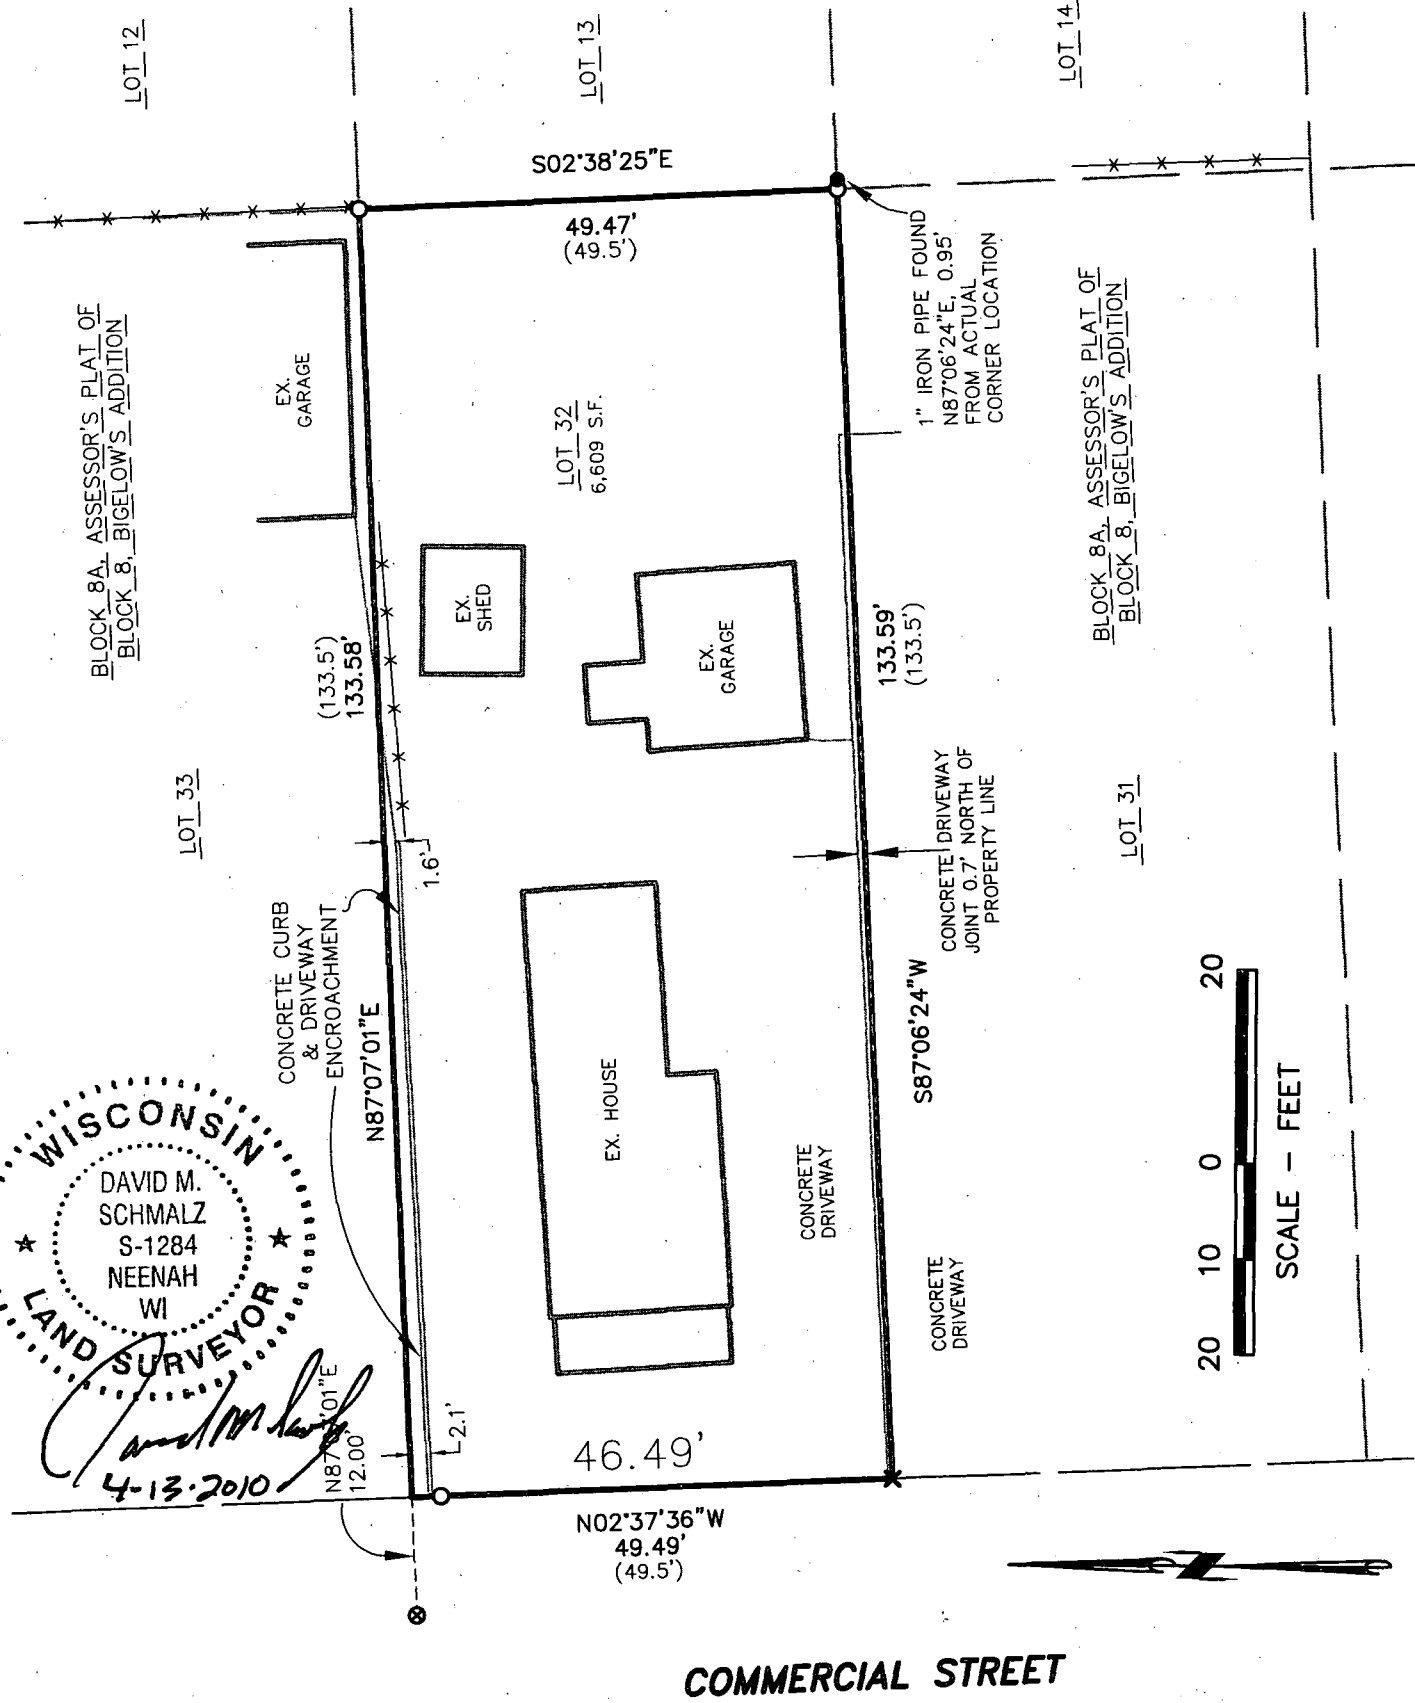

WISCONSIN
DAVID M. SCHMALZ
S-1284
NEENAH
WI
LAND SURVEYOR
4-13-2010

McMAHON
ENGINEERS ARCHITECTS

Project No. P0975 900331.00 Date APRIL, 2010 Scale 1"=20'

Drawn By CKW Field Book 1145 Page 45

1445 McMAHON DRIVE NEENAH, WI 54956
Mailing: P.O.BOX 1025 NEENAH, WI 54957-1025
Tel: (920) 751-4200 Fax: (920) 751-4284

File No.