

SURVEY RECORD

JOB NO. 120 - 4598

DATE 10/21-65

NAME 1st National Bank of Neenah (by Mr. Ginnane)

ADDRESS 100 W. Wils. Ave., Neenah, Wils.

PHONE

Description Survey, map & topography of bank site at intersection of C.T.H. "PP" & Winneconne Ave., Town of Neenah & descriptions for 2 easements.

SURVEY	COST
MADE BY:	
F.C. - 23 1/2	117.50
J.V. - 13 1/2	67.50
	185.00
4 I.P. -	1.60
3 prints -	1.50
	188.10

DATE

11/24/65

PRICE

188.10

INVOICE NO.

5203

11-10-65

Remarks:

Call Joe Samsenbrenner or John Stein - 5-2601

Neenah/Winnebago Co.

November 6, 1965

Descriptions for First National Bank of Neenah
Job No. 120-4598

Easement for Septic Tank



A parcel of land in the NW-SW of Section 28, T20N, R17E, Town of Neenah, Winnebago County, Wisconsin, bounded and described as follows:

Commencing at the west one-quarter corner of said Section 28; thence N89°-34'E, 90.0 feet to the easterly line of Green Bay Road (formerly U.S.H. "41"); thence S 0°-26'E, along the easterly line of Green Bay Road, 101.8 feet; thence N89°-34'E, 108.68 feet; thence S 1°-28'W, 75.0 feet to the point of beginning; thence continuing S 1°-28'W, 10.0 feet; thence S88°-32'E, 15.0 feet; thence N 1°-28'E, 10.0 feet; thence N88°-32'W, 15.0 feet to the point of beginning.

Easement for Underground Gasoline Storage Tank


A parcel of land in the NW-SW of Section 28, T20N, R17E, Town of Neenah, Winnebago County, Wisconsin, bounded and described as follows:

Commencing at the west one-quarter corner of said Section 28; thence N89°-34'E, 90.0 feet to the easterly line of Green Bay Road (formerly U.S.H. "41"); thence S 0°-26'E, along the easterly line of Green Bay Road, 101.8 feet; thence N89°-34'E, 108.68 feet; thence S 1°-28'W, 95.0 feet to the point of beginning; thence continuing S 1°-28'W, 10.0 feet; thence S88°-32'E, 6.0 feet; thence N 1°-28'E, 10.0 feet; thence N88°-32'W, 6.0 feet to the point of beginning.

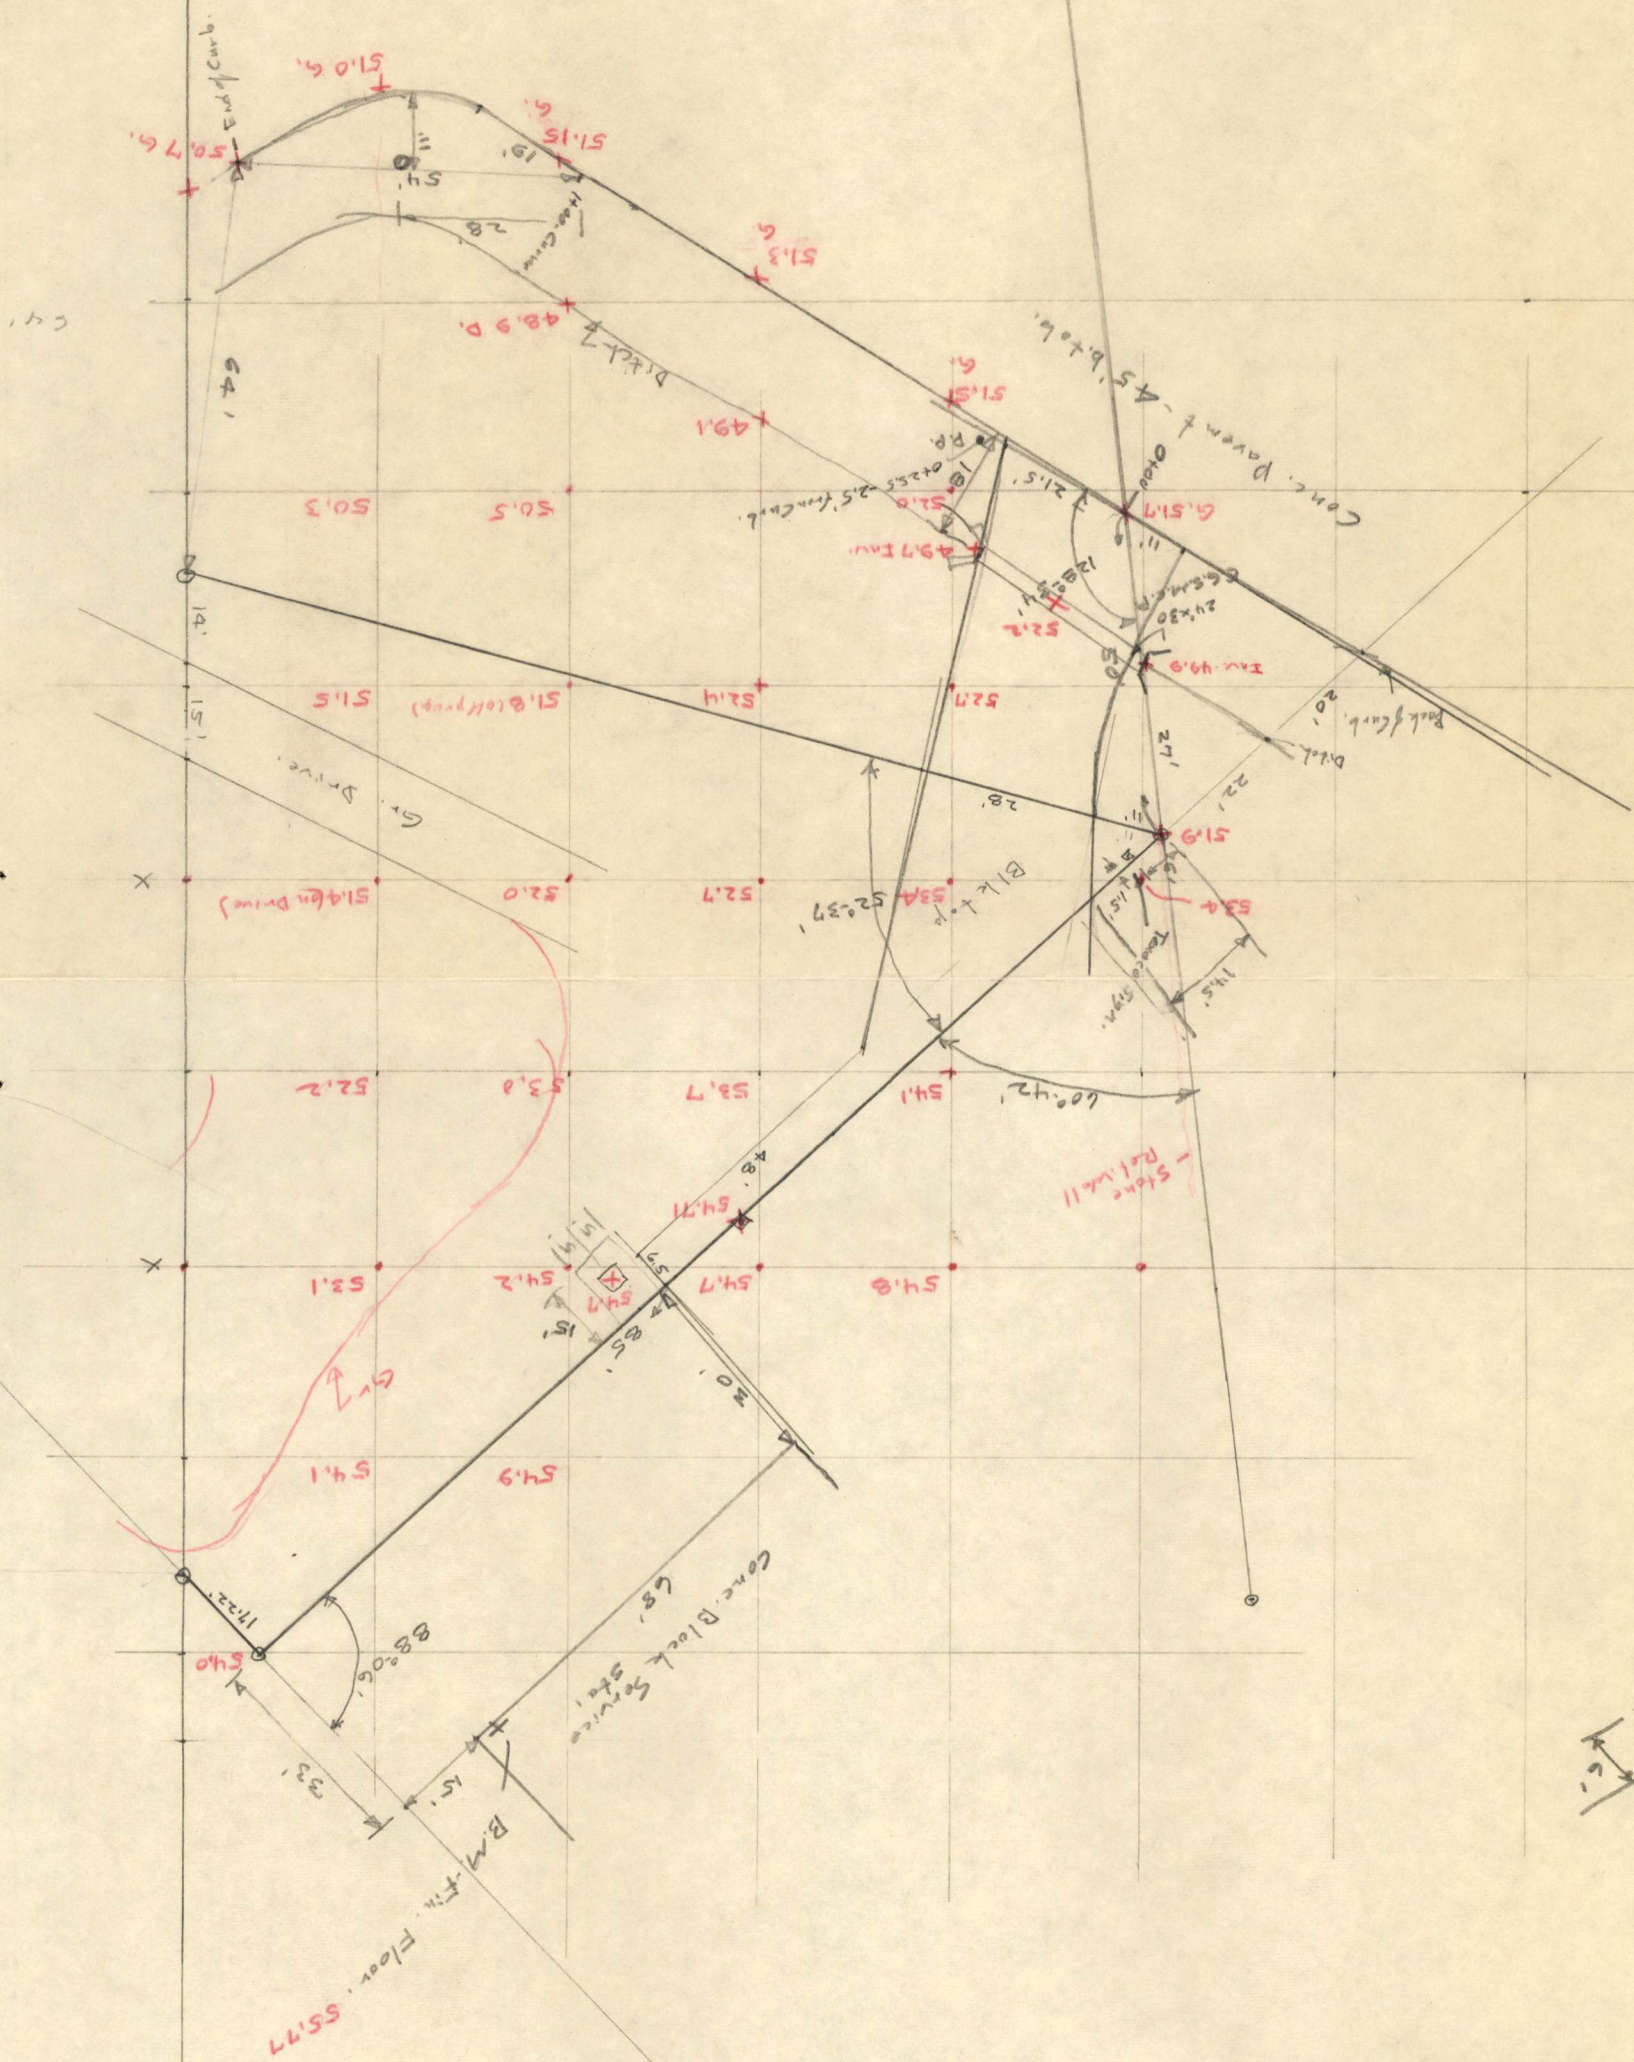
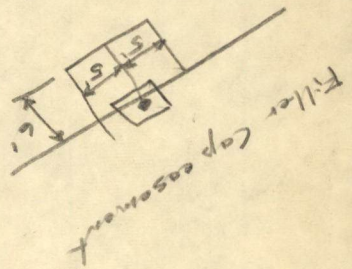


1" = 30'

B.M. - 55177 - Fin. Flt
Garage @ NE cor. of Bldg.

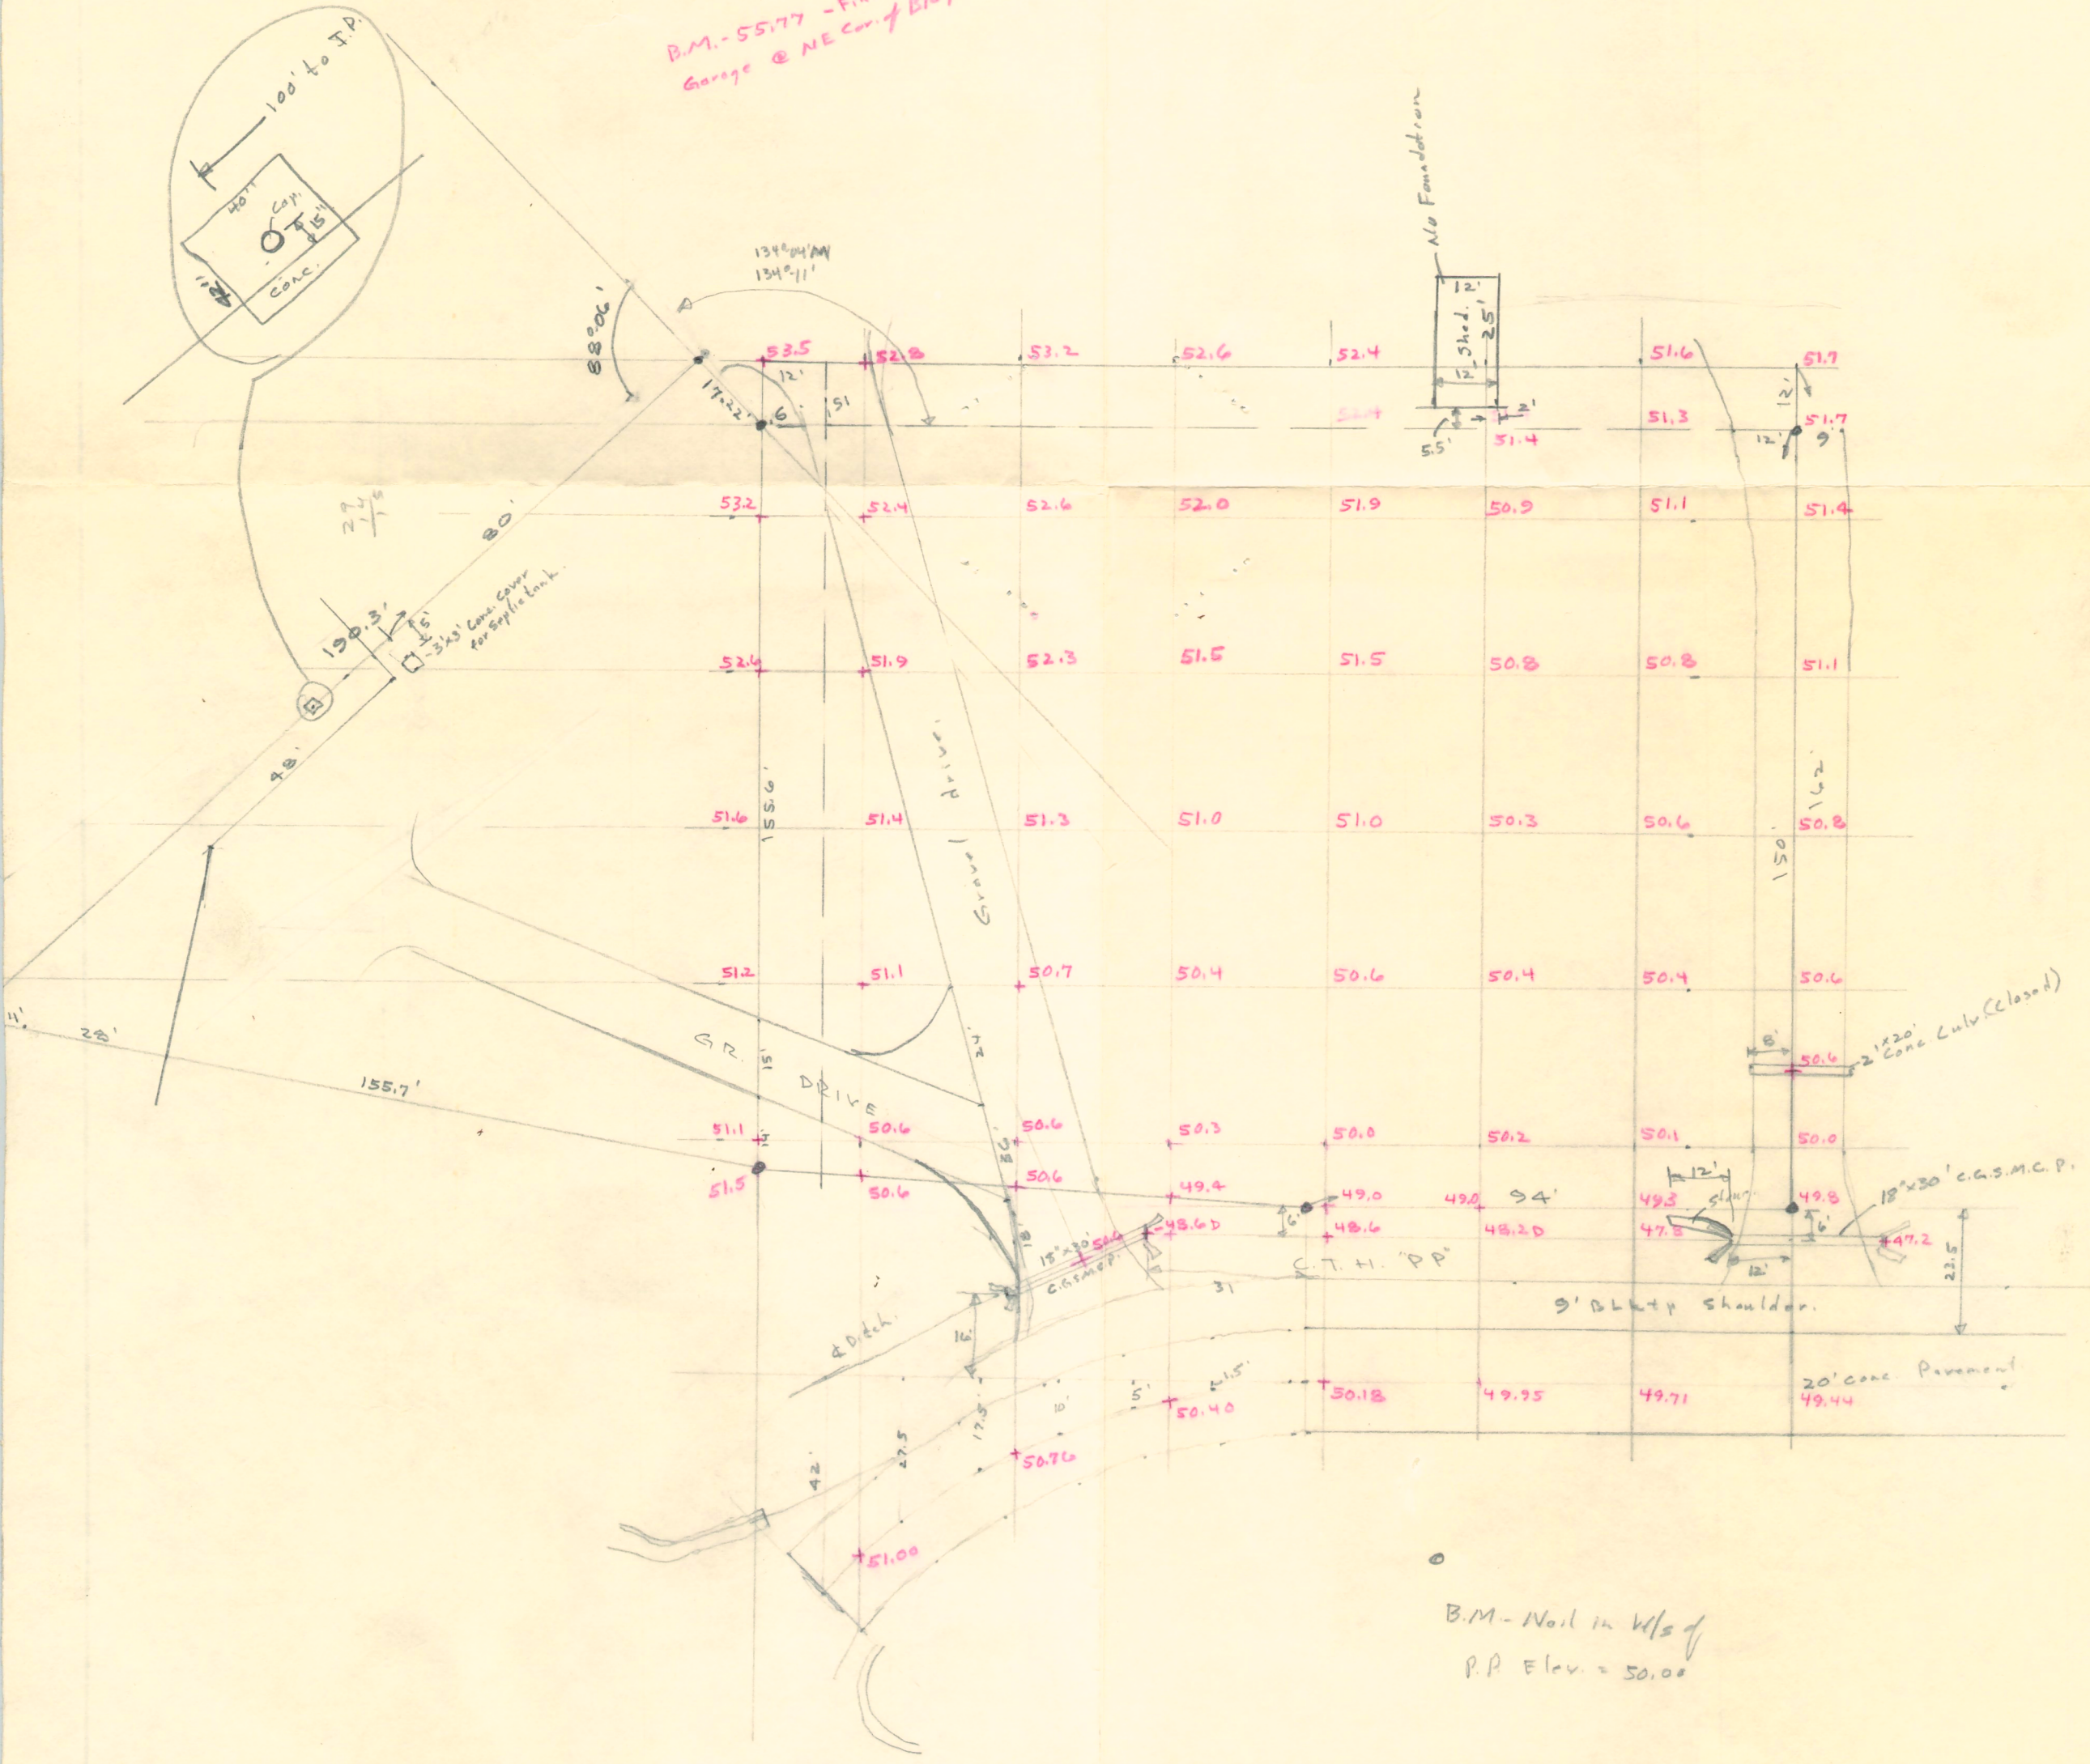

B.M. - Nail in W/S of
P.P. Elev. = 50.00

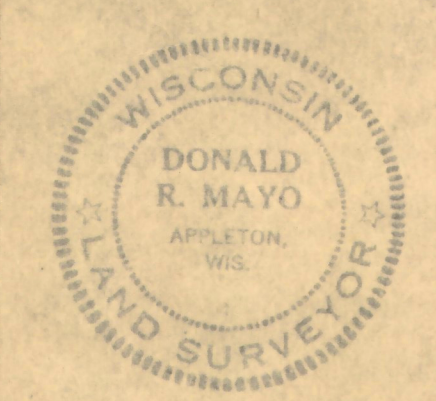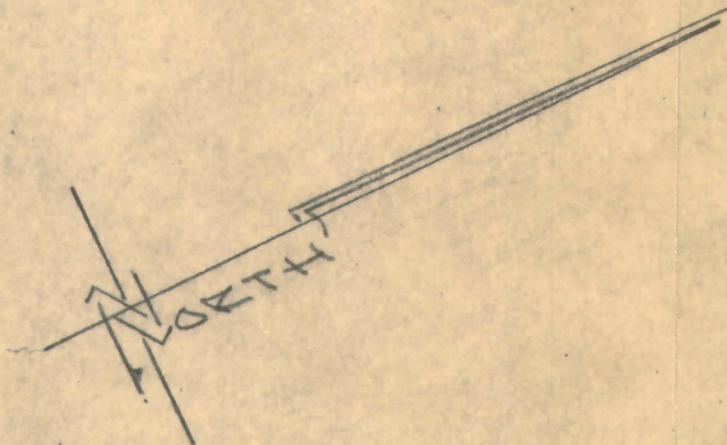

PLAT OF SURVEY	
C.M.C. REALTY CO.	
PART OF NW-SW 1/4 SW-NW 1/4	
SEC. 28, T20N, R17E.	
TOWN OF NEENAH,	
WINNEBAGO CO., WISCONSIN	
SEPT. 1964.	G-8
SCALE: 1" = 90'.	
DONALD R. MAYO, ASSOCIATES • KAUKAUNA • WIS.	

REVISED 11/5/64.