

SURVEY RECORD

JOB NO. 120-3241

DATE 12/9-60

NAME Fox Valley Builders by John Demany, Jr.

ADDRESS 304 W. Ellis Ave., App.

PHONE 9-1291

Description

Foundation survey & sketch of Lot 1, Blk. 5,
Hillcrest Subd., City of Green Bay.

SURVEY

COST

DATE

PRICE

MADE BY:

24⁰⁰

J.V. 2 1/2 - 10.00

12/12-60

INVOICE NO.

G.S. 2 1/2 - 8.75

F.C.J. - 1 - 4.50

3703-12/14-60

23.25


3 prints .75

\$24.00

Remarks:

Winnebago Co

Record of Survey

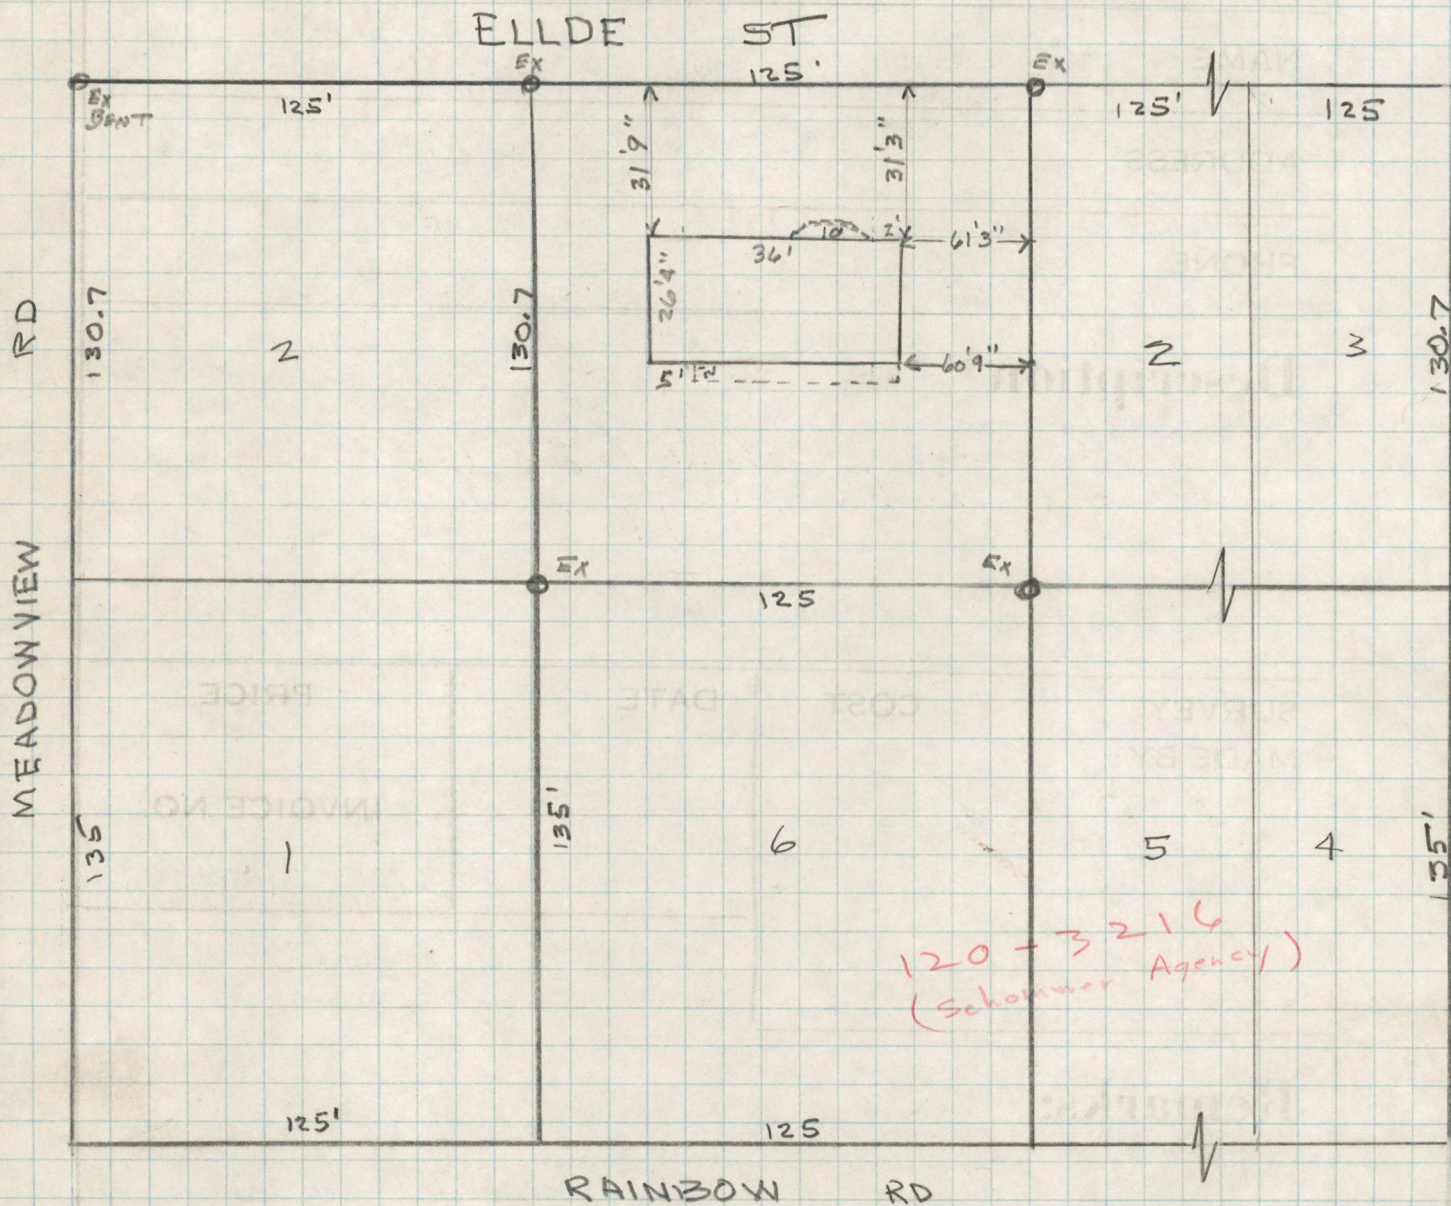

PLAT OF SURVEY

FOR FOX VALLEY BUILDERS


JOB NO.

DESCRIPTION AS FOLLOWS:

120-3241

LOT 1, BLOCK 5, HILLCREST
ADDITION NO. 1, CITY OF NEENAH,
WINNEBAGO COUNTY, WISCONSIN.

MEADOW VIEW 120' (60')

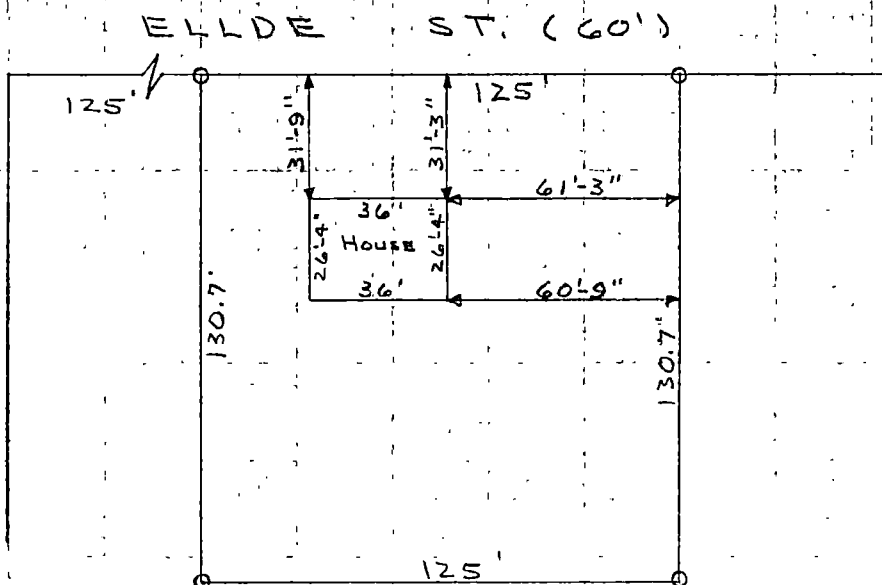

Scale: 1" = 50'

O = IRON PIPE

STATE OF WISCONSIN
COUNTY OF OUTAGAMIE

I, Frank M. Charlesworth, Jr., do hereby certify that I have surveyed the property described above according to official records, and that the plat above drawn is a correct representation of said survey.

COUNTY SURVEYORS OFFICE

DATED Dec 13 1960

ROOM 102 COURT HOUSE
APPLETON, WISCONSIN

SIGNED Frank M. Charlesworth, Jr.
County Surveyor