

F. M. Charlesworth Jr. - County Surveyor

Phone 4-4581 Ext. 47 - Court House - Appleton, Wis.

SURVEY RECORD

JOB NO. 120-3901

DATE 5/22-63

NAME Prestige Builders by Paul Payant

ADDRESS 104 N. Commercial St., Neenah

PHONE

Description

Foundation survey -

Lot 18, B11K. 2, Midland Homes^{First} Addition,
City of Neenah

SURVEY
MADE BY:

COST

DATE

PRICE

5-31-63

30 ⁵⁰

INVOICE NO.

4429-6/3-63


JVV 3 Hrs. - 13.50
RJK 3 Hrs. - 10.50
F.C.J. - 1 hr - 5.00
29.00
6 prints - 1.50
30.50

Remarks:


- 6 prints -

Neenah/Winnebago Co.

QUARRY LANE

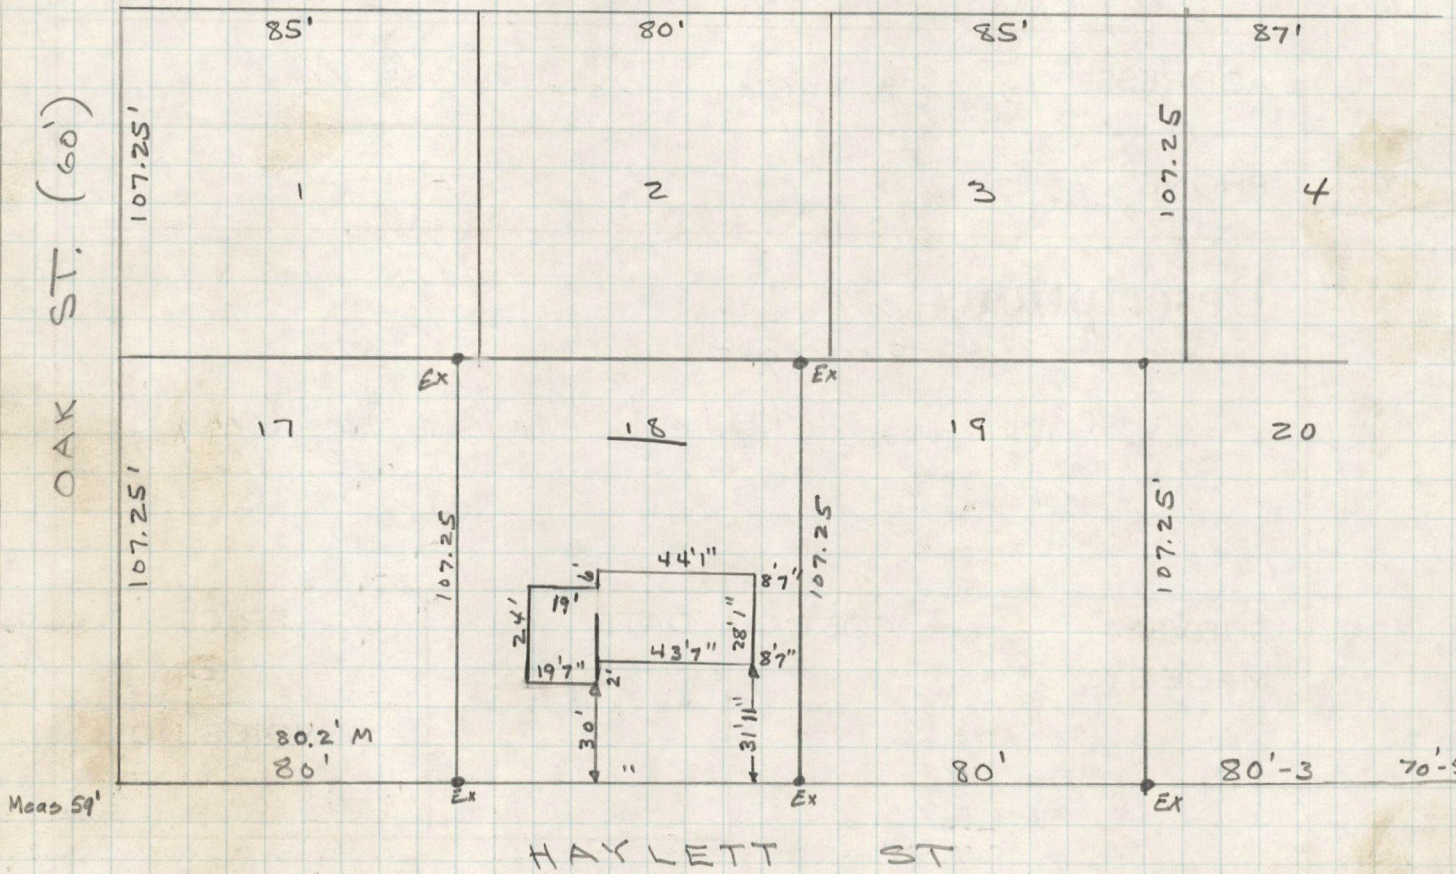

Straightened all pipe

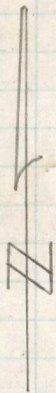

PLAT OF SURVEY


FOR PRESTIGE BUILDERS, INC.

JOB NO.

DESCRIPTION AS FOLLOWS:

120-3901

Lot 18, Block 2, Midland Homes First Addition, City of Neenah,
Winnebago County, Wisconsin.

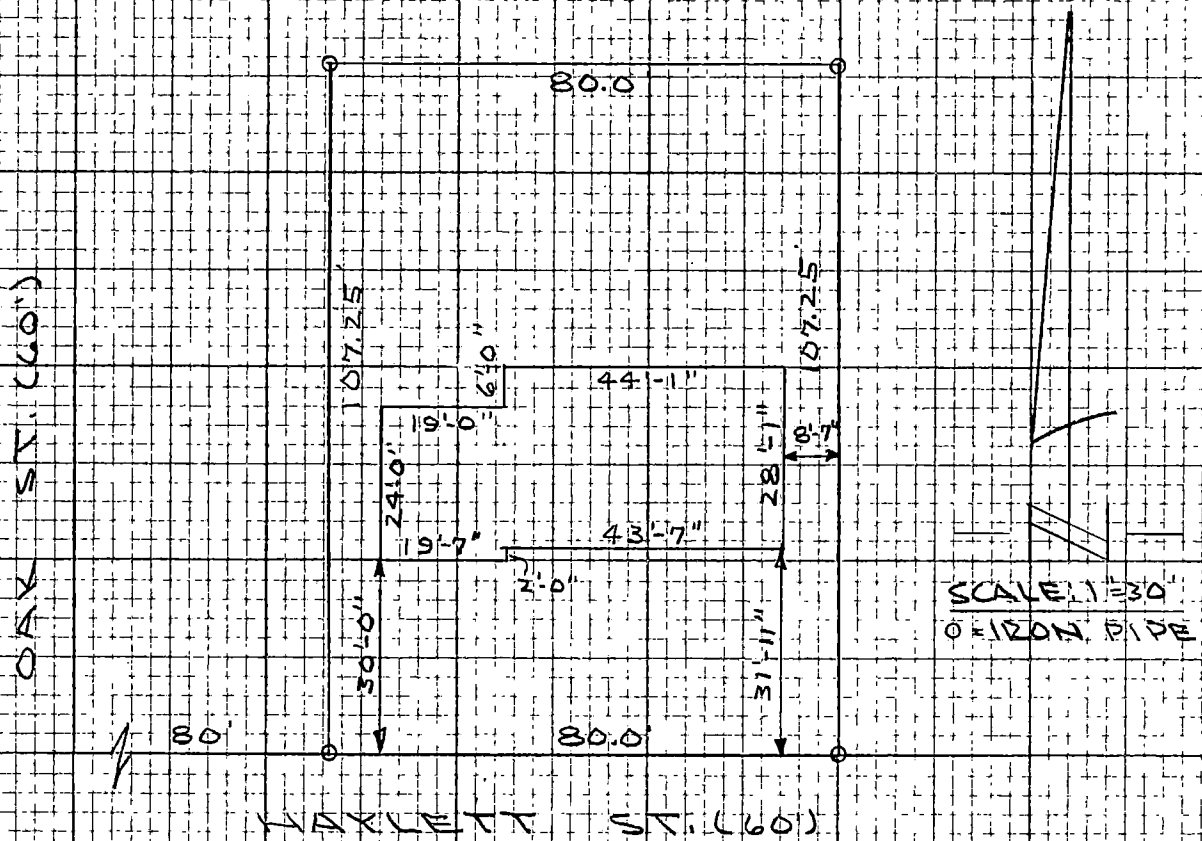

SCALE 1"=30'
0"=IRON PIPE

STATE OF WISCONSIN
COUNTY OF OUTAGAMIE

I, Frank M. Charlesworth, Jr., do hereby certify that I have surveyed the property described above according to official records, and that the plat above drawn is a correct representation of said survey.

COUNTY SURVEYORS OFFICE DATED June 3, 1963

ROOM 102 COURT HOUSE
APPLETON, WISCONSIN

SIGNED Frank M. Charlesworth, Jr.
County Surveyor