

CITY OF OSHKOSH - 10th Ward
"Cott, Read & Eighmes Addition"

Smead.

No. 2-150C

HASTINGS, MN

LOS ANGELES-CHICAGO-LOGAN, OH

MCCHEGOR, TX-LOCUST GROVE, GA

U.S.A.

PLAT OF SURVEY


KNOWN AS 724 JACKSON STREET, BEING THE SOUTH 1/2 OF LOT 14 AND THE NORTH 15.75 FT. OF LOT 15, ALL IN BLOCK 75 OF GOTT. READ AND EIGHME'S ADDITION, IN THE 10th WARD, CITY OF OSHKOSH, WINNEBAGO COUNTY, WISCONSIN, PER LEACH'S MAP OF 1894.

NOVEMBER 8, 1983

SURVEY FOR OSHKOSH SAVINGS
APPLICANT: THOMAS HELFRICH
MONUMENT WAIVER ON FILE

SURVEY NO. 1350-M

SCALE 1" = 20'

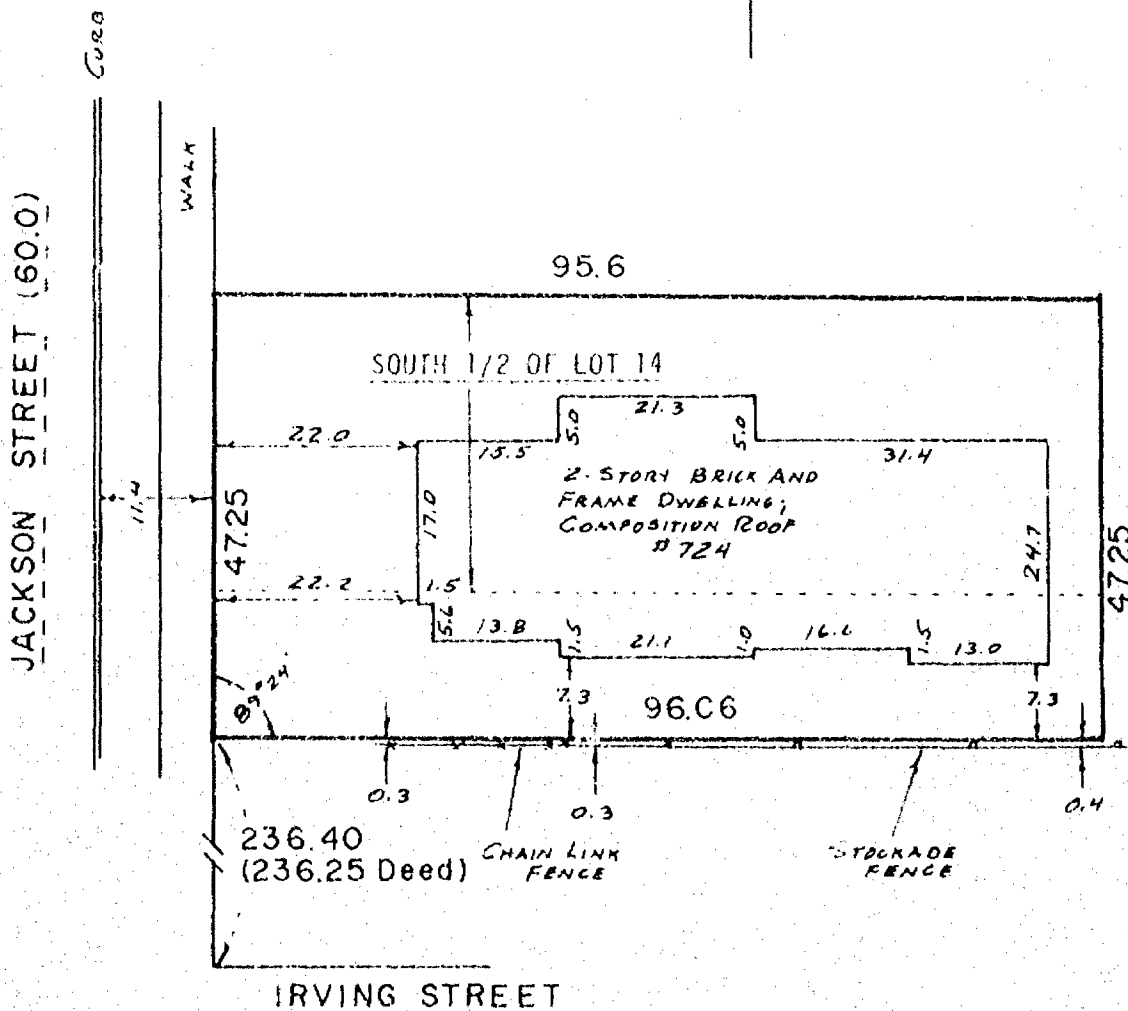


I Certify that I have surveyed the above described property (Property), and the above map is a true representation thereof and shows the size and location of the Property, its exterior boundaries, the location and dimensions of all visible structures thereon, boundary, fences, apparent easements and roadways and visible encroachments, if any. This survey is made for the exclusive use of the present owners of the Property, and also those who purchase, mortgage, or guarantee the title thereto, within one (1) year from date hereof.



national survey & engineering

417 NORTH SAWYER STREET / P.O. BOX 2963
OSHKOSH, WISCONSIN 54903
(414) 426-2800

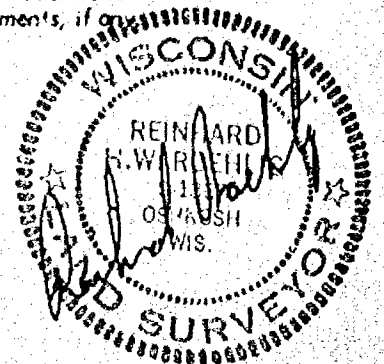

J

PLAT OF SURVEY

KNOWN AS 742 JACKSON STREET, BEING THE NORTH 60.0 FT. OF LOT 12 AND THE NORTH 60.0 FT. OF THE WEST 22.0 FT. OF LOT 7 IN BLOCK 75 OF GOTT, READ AND EICHME'S ADDITION TO THE 10TH WARD, CITY OF OSHKOSH, WINNEBAGO COUNTY, WISCONSIN.

JULY 9, 1984

SURVEY FOR OSHKOSH SAVINGS


SURVEY NO. 148B-M

APPLICANT: JOHN VANTO

MONUMENT WAIVER ON FILE

() = RECORD DIMENSIONS WHERE DIFFERENT FROM FIELD MEASUREMENTS.

W. LINCOLN AVENUE

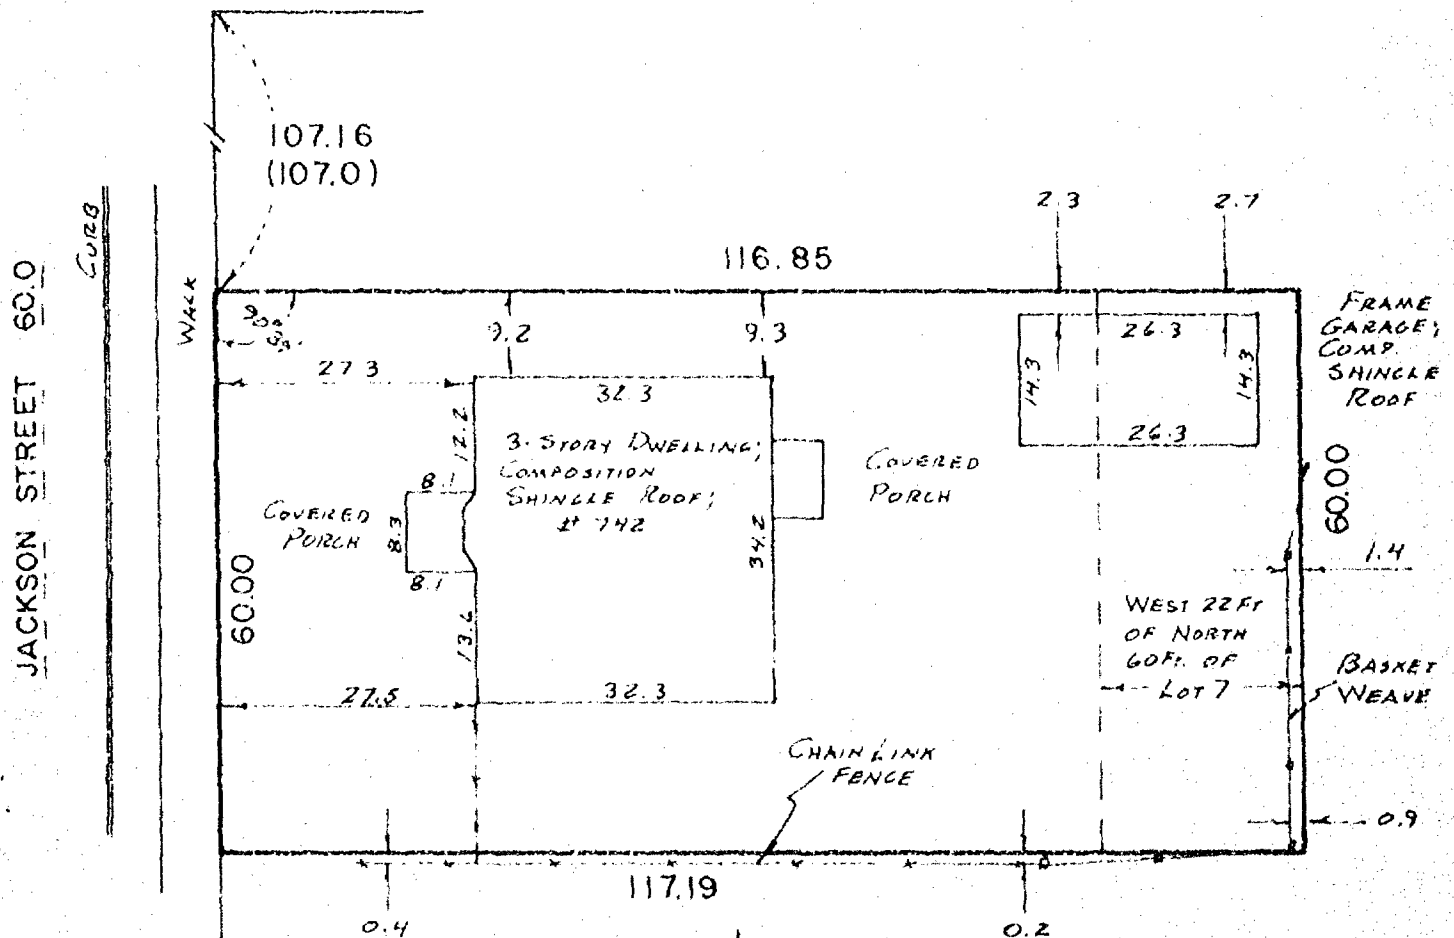


SCALE 1" = 20'

I Certify that I have surveyed the above described property (Property), and the above map is a true representation thereof and shows the size and location of the Property, its exterior boundaries, the location and dimensions of all visible structures thereon, boundary, fences, apparent easements and roadways and visible encroachments, if any. This survey is made for the exclusive use of the present owners of the Property, and also those who purchase, mortgage, or guarantee the title thereto, within one (1) year from date hereof.



national survey & engineering

417 NORTH SAWYER STREET / P.O. BOX 2963
 OSHKOSH, WISCONSIN 54903
 (414) 426-2800

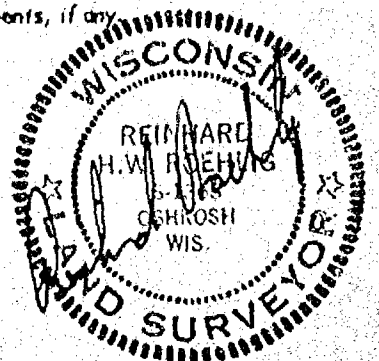


PLAT OF SURVEY

KNOWN AS 729 CENTRAL STREET. BEING THE NORTH 1/2 OF LOT 5 IN BLOCK 73 IN
GOTT, READ AND EIGHTH'S ADDITION, IN THE 10th WARD, CITY OF OSHKOSH, PER
LEACH'S MAP OF 1894, WINNEAGO COUNTY, WISCONSIN.

SEPTEMBER 8, 1983

SURVEY FOR OSHKOSH SAVINGS
(MONUMENT WAIVER ON FILE)

SURVEY NO. 1300-M

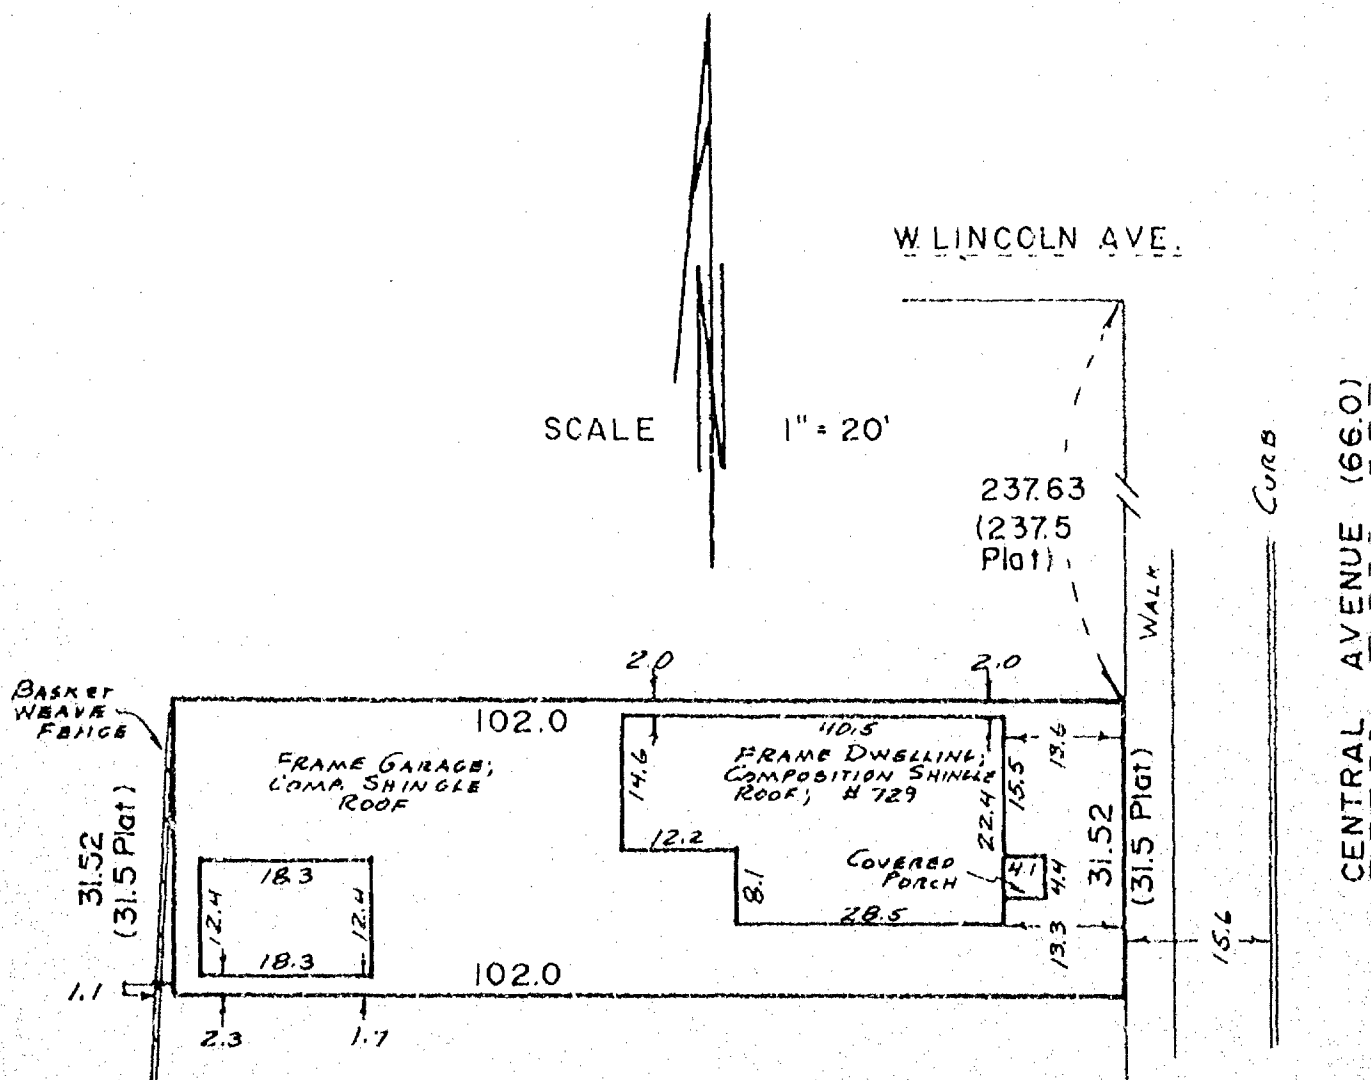


I Certify that I have surveyed the above described property (Property), and the above map is a true representation thereof and shows the size and location of the Property, its exterior boundaries, the location and dimensions of all visible structures thereon, boundary, fences, apparent easements and roadways and visible encroachments, if any.

This survey is made for the exclusive use of the present owners of the Property, and also those who purchase, mortgage, or guarantee the title thereto, within one (1) year from date hereof.



national survey & engineering

417 NORTH SAWYER STREET / P.O. BOX 2963
OSHKOSH, WISCONSIN 54903
(414) 426-2800

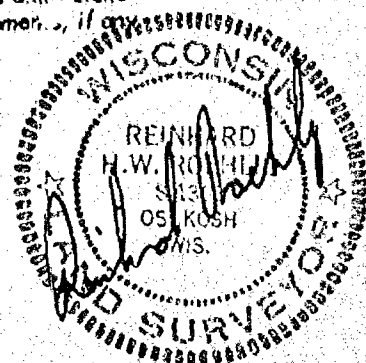

PLAT OF SURVEY


KNOW AS 716-716A CENTRAL STREET, THE SOUTH 17.0 FT. OF LOT 13 AND THE NORTH 23.0 FT. OF LOT 14, ALL IN BLOCK 72 IN CONT. ROAD AND EIGHTE'S ADDITION IN THE TENTH WARD, CITY OF OSHKOSH, WINNEBAGO COUNTY, WISCONSIN.

DECEMBER 3, 1982

SURVEY FOR PETER RUTHE

SURVEY NO. 221-S

T18N R16E

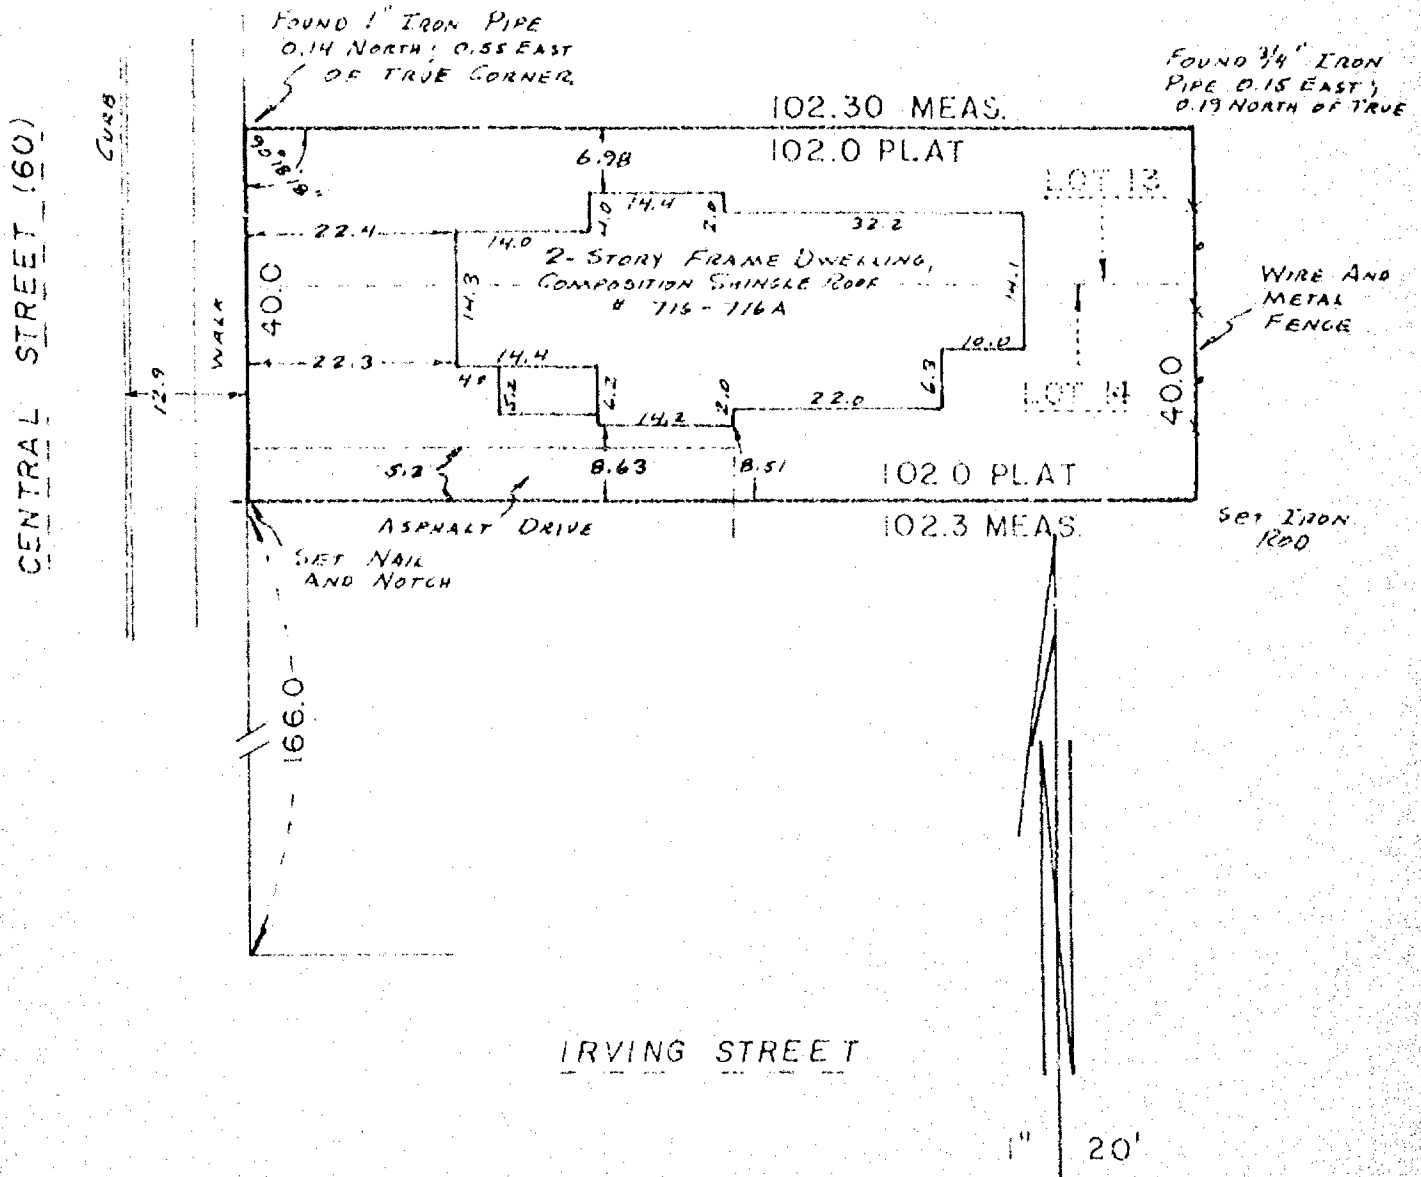


I Certify that I have surveyed the above described property (Property), and the above map is a true representation thereof and shows the size and location of the Property, its exterior boundaries, the location and dimensions of all visible structures thereon, boundary, fences, apparent easements and roadways and visible encroachments, if any. This survey is made for the exclusive use of the present owners of the Property, and also those who purchase, mortgage, or guarantee the title thereto, within one (1) year from date hereof.


national survey & engineering
417 NORTH SAWYER STREET / P.O. BOX 2863
OSHKOSH, WISCONSIN 54903
(414) 426-2800


Reinhard Roehlig



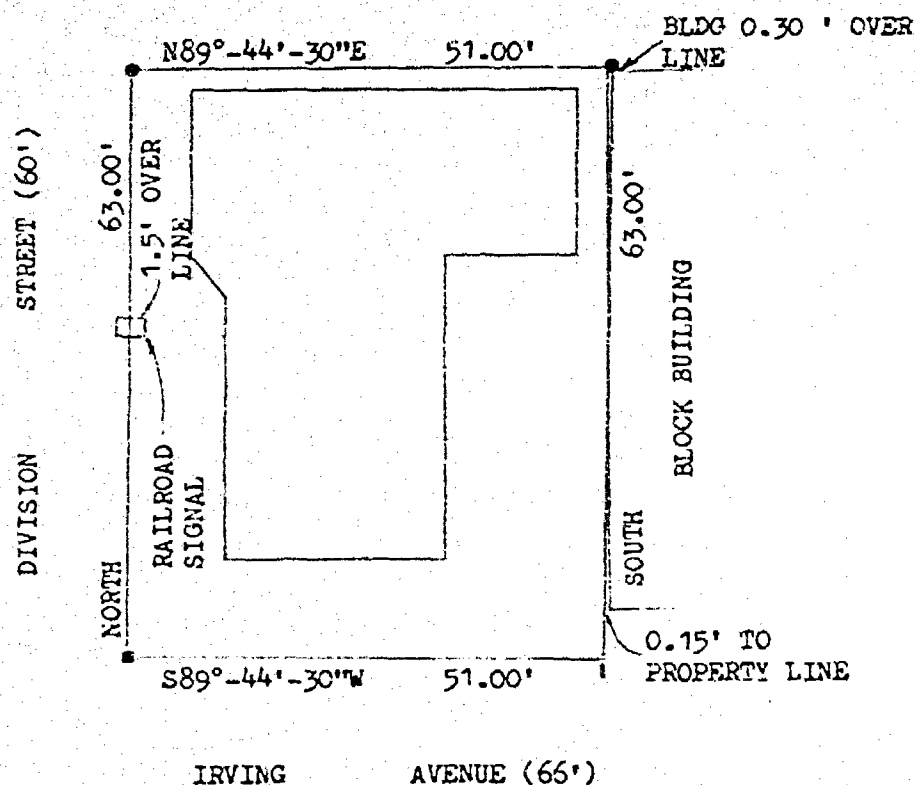

DESCRIPTION:

THE WEST ½ OF LOT 14, BLOCK 17, GOTT, READ & EIGHMES ADDITION, 10TH WARD, CITY OF OSHKOSH, WINNEBAGO COUNTY, WISCONSIN.

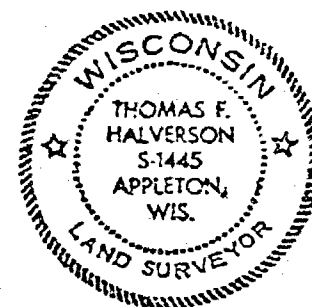

I, THOMAS F. HALVERSON, CERTIFY THAT THIS PLAT OF SURVEY IS A CORRECT REPRESENTATION OF THE ABOVE DESCRIBED PROPERTY.

Thomas F. Halverson 7-18-85

- = 3/4 x 24" SOLID ROUND #6 IRON REBAR SET
- = PK NAIL SET
- | = CHISEL NOTCH SET IN WALK

REVISIONS	DAN SCHOTT		
	P. O. BOX 3217, OSHKOSH, WISCONSIN 54903		
	CAROW LAND SURVEYING CO., INC., P.O. BOX 1297		
	1837 W. WISCONSIN AVE. - APPLETON, WI 54912		
	DRAWN BY mv-dv	SCALE 1"=20'	DRAWING NO. A857.148
	APP'D TFH	DATE 7-18-85	

PLAT OF SURVEY


KNOWN AS 845 CENTRAL STREET, BEING LOT 8 IN BLOCK 78 OF GOTT, READ AND EICHME'S ADDITION, IN THE 10TH WARD, CITY OF OSHKOSH, WINNEBAGO COUNTY, WISCONSIN.

SEPTEMBER 21, 1989 SURVEY FOR BOB HIMMLER


SURVEY NO. 89-1548

○ ——— DENOTES 1 INCH DIAMETER IRON PIPE, 24 INCHES LONG SET, WEIGHING NOT LESS THAN 1.50 LBS PER LINEAL FOOT.

() ——— DENOTES RECORDED DIMENSIONS WHERE DIFFERENT FROM ACTUAL FIELD MEASUREMENTS.

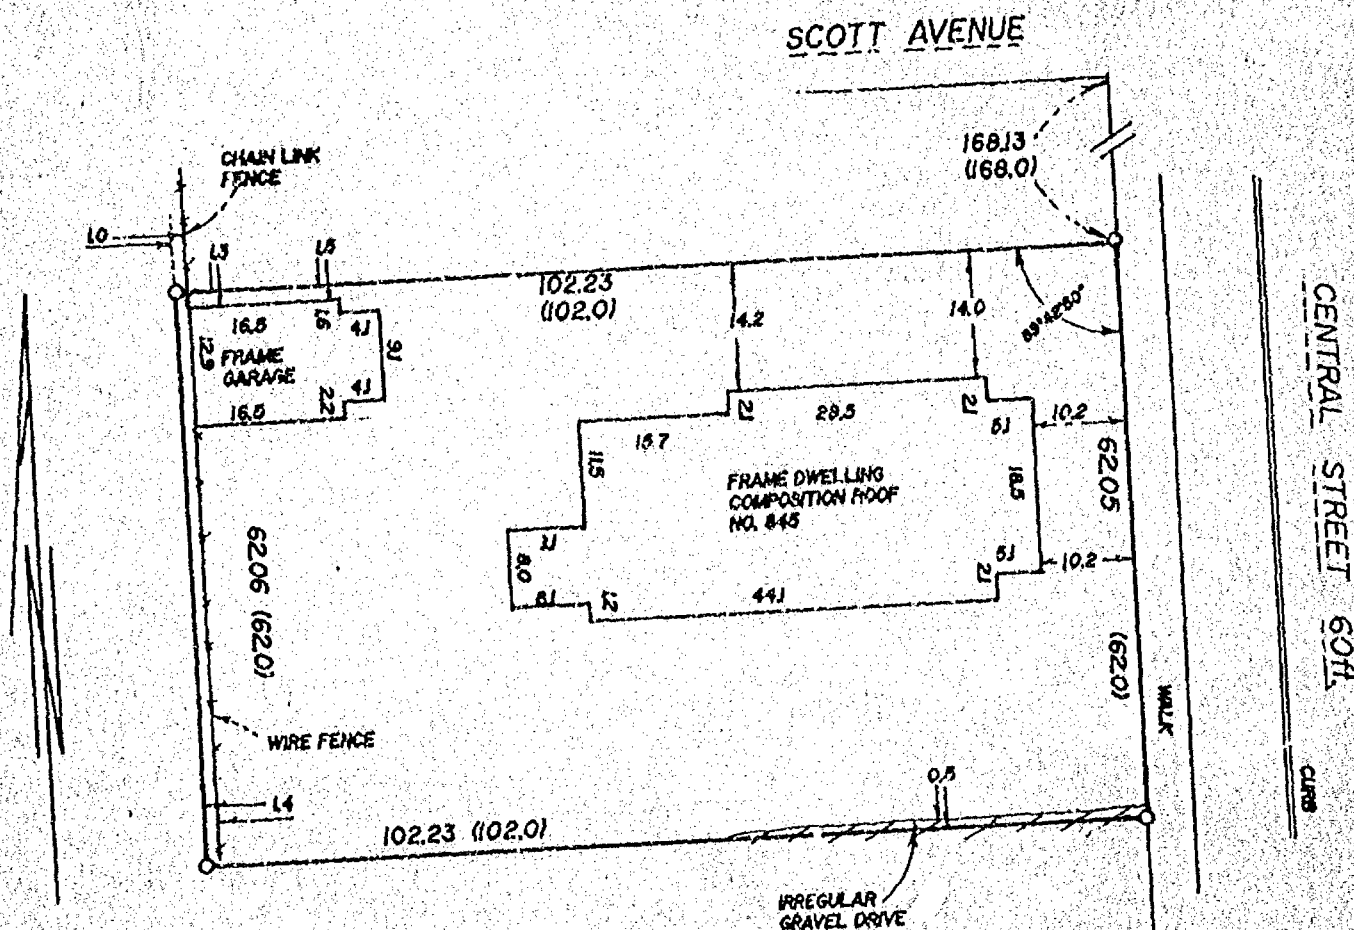

SCALE:
1" = 20'

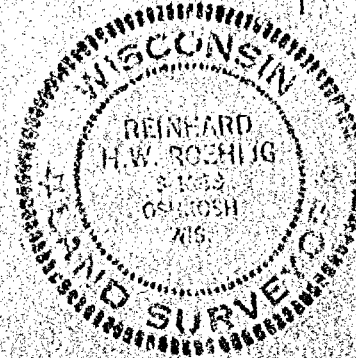

SURVEYOR'S CERTIFICATE

I, REINHARD H. W. ROEHLIG, Registered Land Surveyor No. 5-1368, hereby certify: That I have surveyed the property described hereon and that the above map is a true representation thereof and shows the size and location of the property, its exterior boundaries, the location and dimensions of all visible structures thereon, fences, apparent easements, roadways and visible encroachments, if any. This survey is made for the exclusive use of the present owners of the property, and also those who purchase, mortgage, or guarantee the title thereto within one (1) year from the date hereon, and as to them I certify the accuracy of said survey and map.

SCHULER & ASSOCIATES

CONSULTING ENGINEERS & LAND SURVEYORS
320 W. NORTHLAND AVE. APPLETON, WIS. 54911 (414) 734-9107
417 NORTH SAWYER STREET OSHKOSH, WIS. 54901 (414) 426-2000

Reinhard Roehlig
REGISTERED LAND SURVEYOR

9/21/89

DATE

89-1548


PLAT OF SURVEY

KNOWN AS 715 NORTH MAIN STREET, BEING LOT 3, LOT 4, THE NORTH 49.0 FT. OF LOT 2, THE SOUTH 21.0 FT. OF THE EAST 18.0 FT. OF LOT 12 AND THE EAST 18.0 FT. OF THE NORTH 49.0 FT. OF LOT 13, ALL IN BLOCK 71 OF GOTT, READ AND EIGHME'S ADDITION, IN THE 10TH WARD, CITY OF OSHKOSH, WINNEBAGO COUNTY, WISCONSIN, PER LEACH'S MAP OF 1894.

SURVEY NO. 88-1230

- ——— DENOTES 1 INCH DIAMETER IRON PIPE FOUND.
 Δ ——— DENOTES CHISELED CROSS OR NOTCH SET.
 ○ ——— DENOTES P.K. NAIL SET.

()----- DENOTES RECORD MEASUREMENTS WHERE DIFFERENT FROM ACTUAL FIELD MEASUREMENTS.

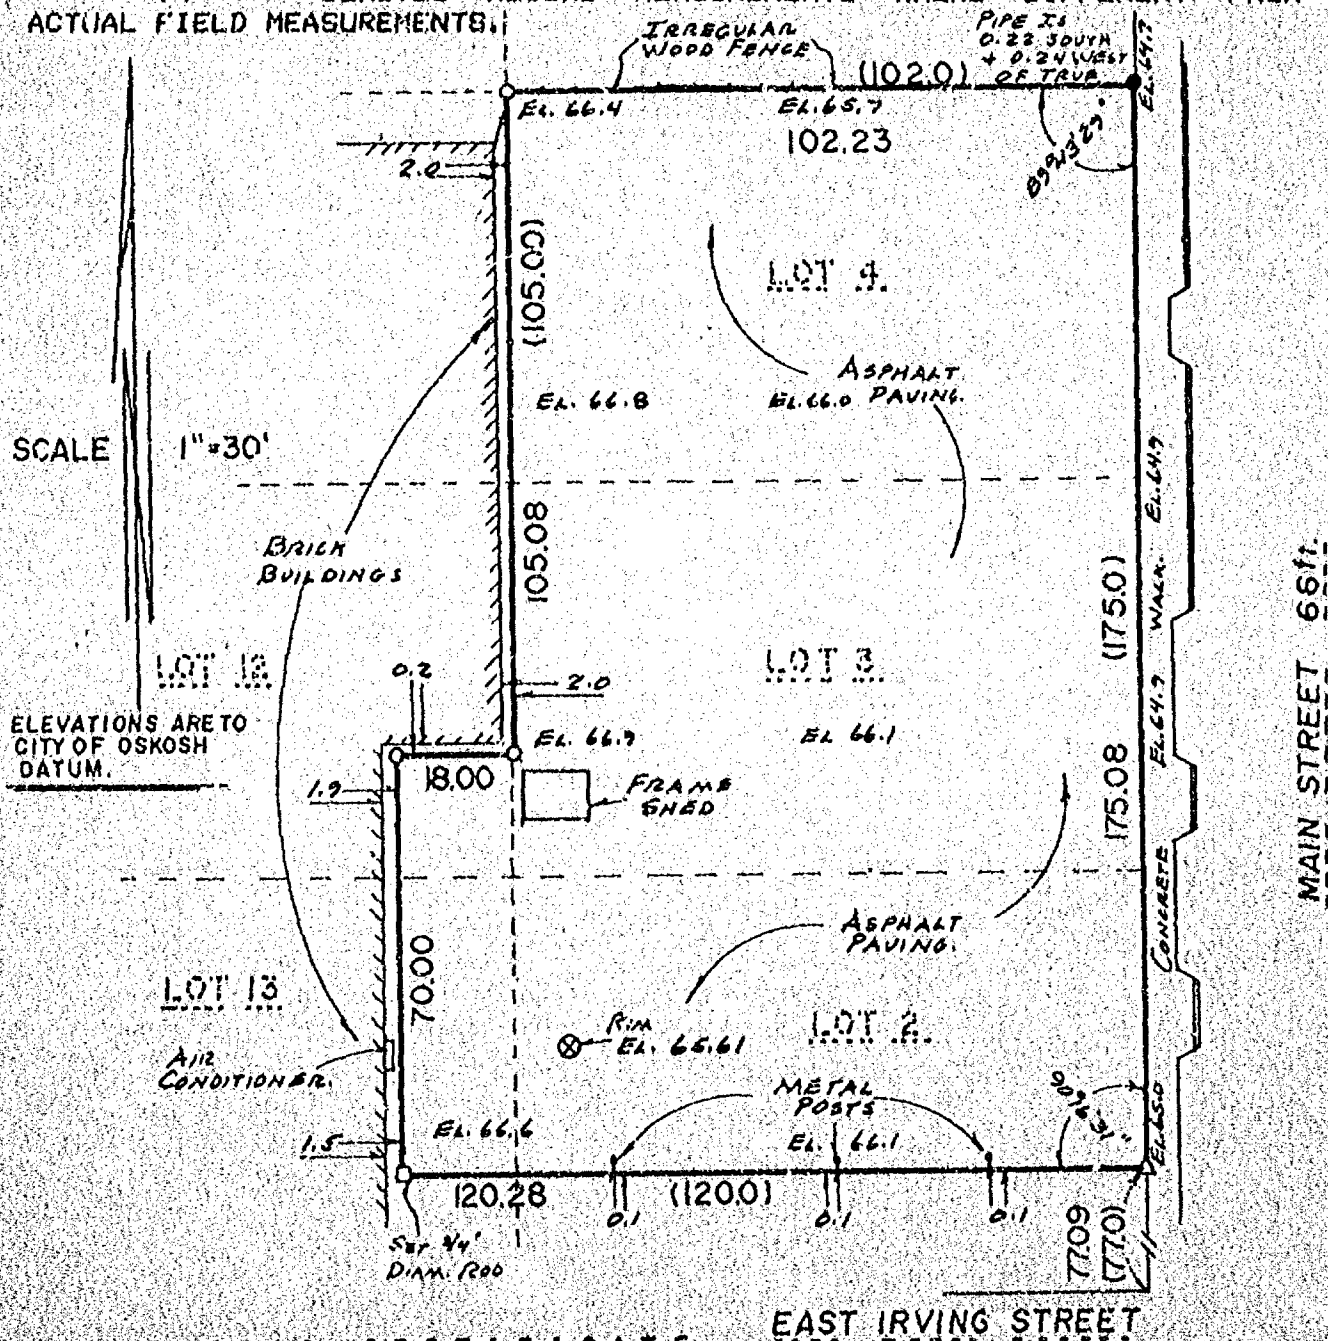

SURVEYOR'S CERTIFICATE

I, REINHARD H. W. ROEHLIG, Registered Land Surveyor No. S-1368, hereby certify: That I have surveyed the property described hereon and that the above map is a true representation thereof and shows the size and location of the property, its exterior boundaries, the location and dimensions of all visible structures thereon, fences, apparent easements, roadways and visible encroachments, if any. This survey is made for the exclusive use of the present owners of the property, and also those who purchase, mortgage, or guarantee the title thereto within one (1) year from the date hereon, and as to them I certify the accuracy of said survey and map.

SCHULER & ASSOCIATES

320 W. Northland Ave. Appleton, WI. 54912 (414) 734-9107	2530 W. 20th Ave. Oshkosh, WI. 54904 (414) 426-2800
--	---

REGISTERED LAND SURVEYOR

DATE _____

BB-1230

PLAT OF SURVEY

KNOWN AS 710 JACKSON DRIVE. BEING LOT 17 AND THE WEST 7.0 FT. OF LOT 2, IN BLOCK 75 OF GOTT, READ AND EIGHME'S ADDITION, IN THE 10TH WARD, CITY OF OSHKOSH, WINNEBAGO COUNTY, WISCONSIN.



JULY 1, 1988

SURVEY FOR TRUDY KUETHRICH

SURVEY NO. 88-1270

● DENOTES 3/4 INCH DIAMETER IRON ROD, 24" LONG, WEIGHING NOT LESS THAN 1.13 LBS. PER LINEAL FOOT SET.

○ DENOTES 1 INCH DIAMETER PIPE FOUND.

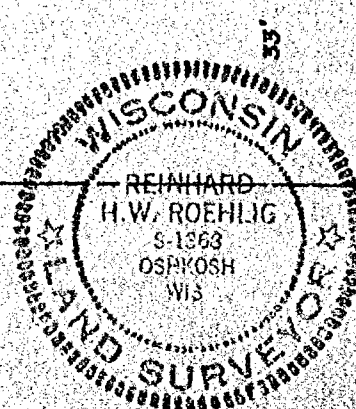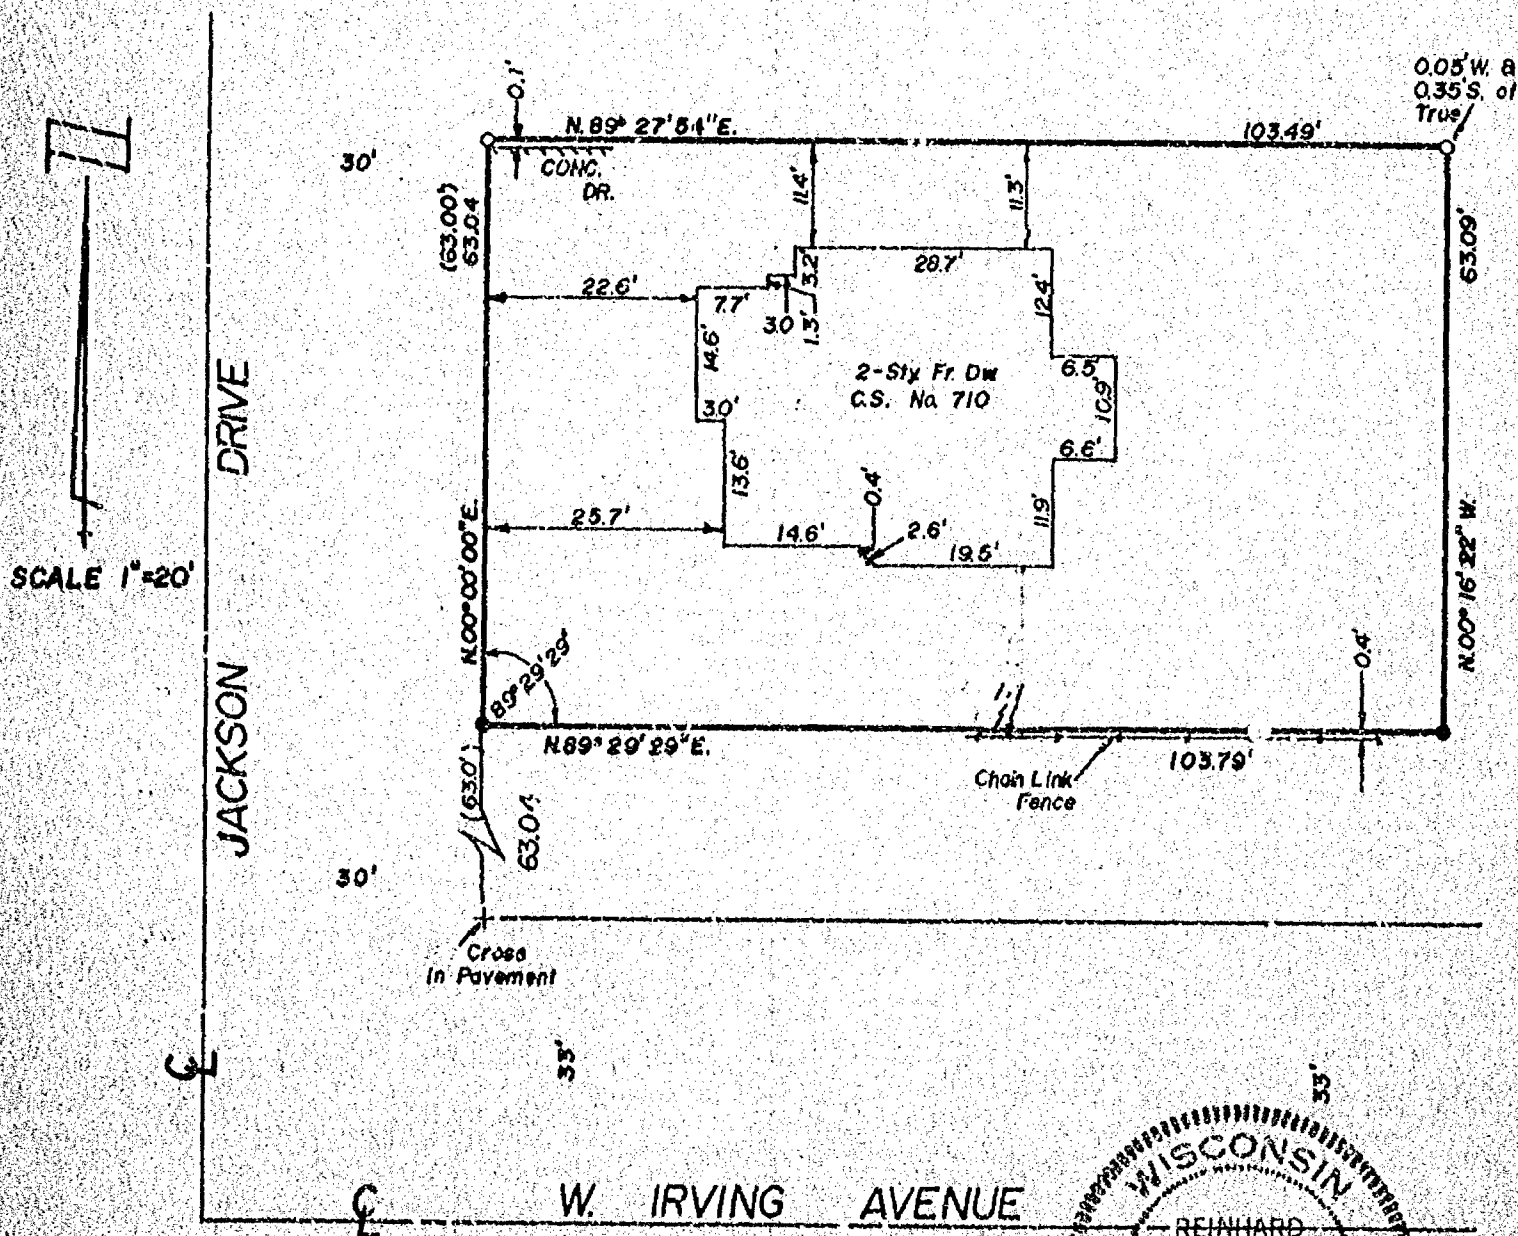

SURVEYOR'S CERTIFICATE

I, REINHARD H. W. ROEHLIG, Registered Land Surveyor No. S-1368, hereby certify That I have surveyed the property described hereon and that the above map is a true representation thereof and shows the size and location of the property, its exterior boundaries, the location and dimensions of all visible structures thereon, fences, apparent easements, roadways and visible encroachments, if any. This survey is made for the exclusive use of the present owners of the property, and also those who purchase, mortgage, or guarantee the title thereto within one (1) year from the date hereon, and as to them I certify the accuracy of said survey and map.

SCHULER & ASSOCIATES


320 W. Northland Ave. 2530 W. 20th Ave.
Appleton, WI. 54912 Oshkosh, WI. 54904
(414) 734-9107 (414) 426-2800

Reinhard H.W. Roehlig
REGISTERED LAND SURVEYOR

DATE 7/1/88

Plat of Survey

RELOCATION OF SW PROPERTY CORNER- LOT 10 & N. 7 FT.
OF LOT 11, BLOCK 75, GOTT, READ & EIGHME'S ADD'N.,
CITY OF OSHKOSH, WINNEBAGO CO.
(752 JACKSON ST.)

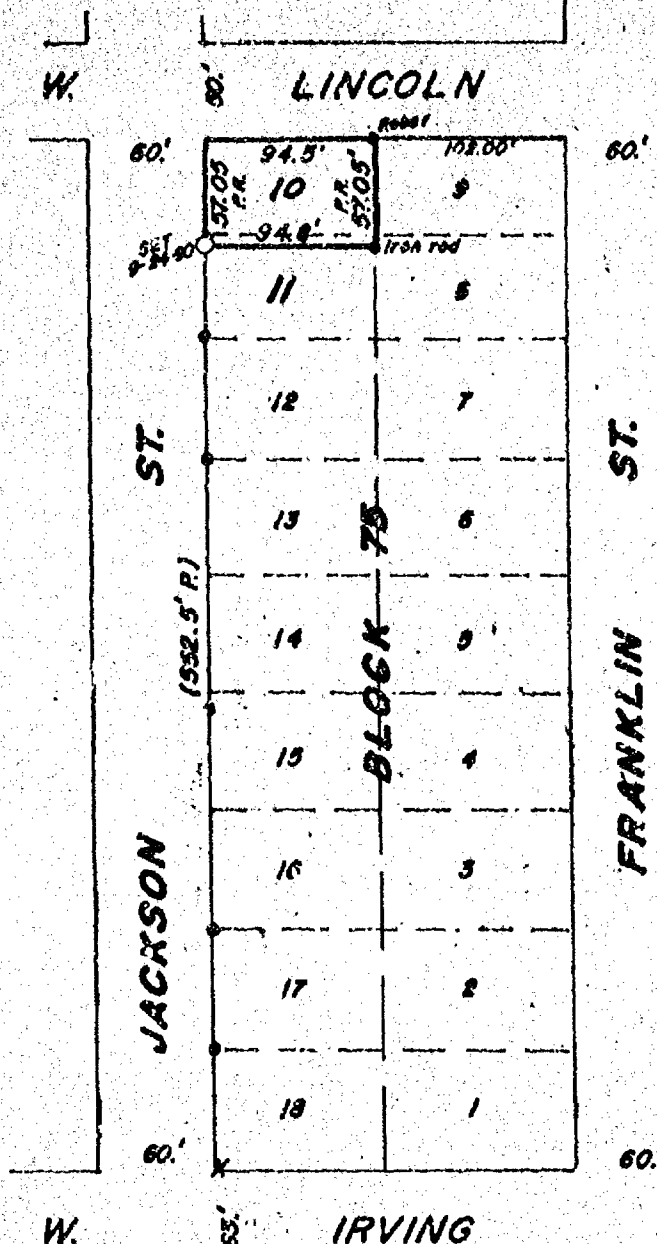

OWNER: JUDY VANDERMOLLEN
752 JACKSON ST.
OSHKOSH, WI.



CLIENT: WISCONSIN BELL
% PAT GRIESBACH
820 WITZEL AVE.
OSHKOSH, WI. 54901



LEGEND

- = Existing monuments
 - = 2" x 30" iron pipe set
 - = 1" x 30" iron pipe set
 - ⊙ = reference caps or R.R. spikes
 - ⊙ = Bernisen or Harrison monuments
 - X--X = fence
 - () = recorded as
 - = stone monument
- RR = Railroad dimension
X = Cross in concrete

SURVEYOR'S CERTIFICATE

I hereby certify that I have surveyed the property as shown, according to official records and that the plat above drawn is an accurate and correct representation of said survey. OCTOBER 18, 1990

Calvin W. Hawksworth
Wisconsin Registered Land Surveyor S-1290

Sayler
Survey, Inc.

138A WEST MAIN, BOX 283 WINNECONNE, WI 54986


SCALE 1 IN. = 100 FT.
PROJECT NO. S-002320
FIELD BOOK 59 PAGE 126

PLAT OF SURVEY

FOR: WILLIAM THIMKE
715 N. MAIN STREET
OSHKOSH, WISCONSIN

PROPERTY DESCRIPTION PER DOCUMENT NO. 740509

LOT 5 AND THE EAST 2 FEET OF LOT 10 OF BLOCK 71 IN 30TH, READ & EIGHME'S
ADDITION IN THE TENTH WARD, CITY OF OSHKOSH, PER LEACH'S MAP OF 1894.

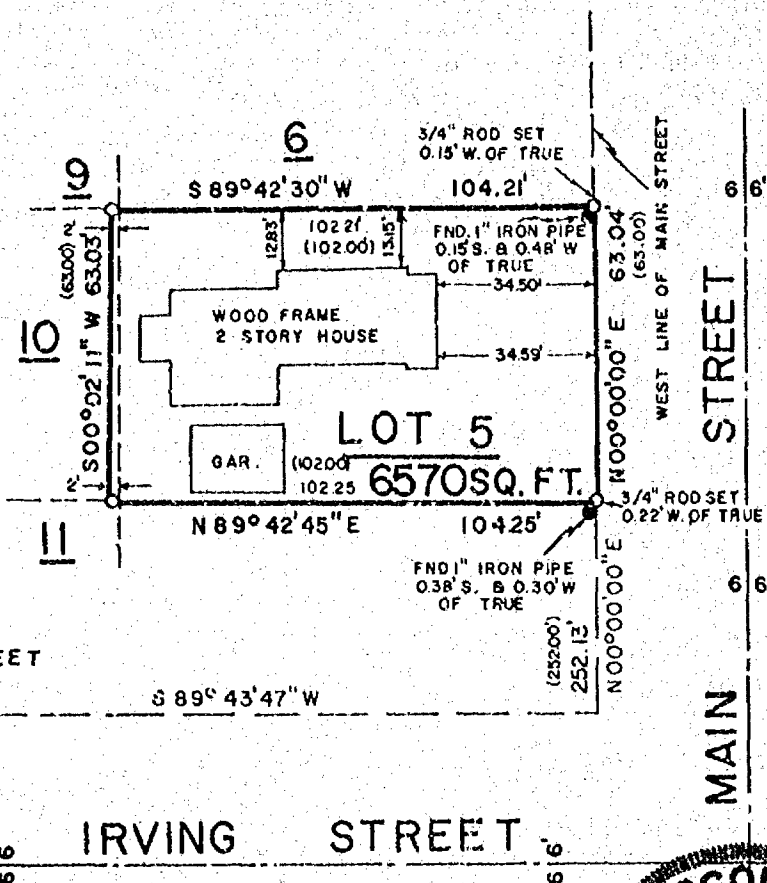

SURVEY
for
CLARENCE MEISERL
of

The South 37 feet of Lot 15, Block 78, Gott - Read & Fghme's Addition, 10th Ward, City of Oshkosh, Winnebago County, Wisconsin.


Including a Right-of-Way over and across the North 4 feet thereof and together with the adjoiner's 4 feet for Right-of-Way.

SURVEYOR'S CERTIFICATE:

I, Anthony P. Lulloff, Wisconsin Registered Land Surveyor of Aero-Metric Engineering, Inc., certify that I have surveyed the above described property and that the map shown below is a true and accurate representation thereof to the best of my knowledge and belief.

Dated this 2nd day of July, 1992.

Anthony P. Lulloff
Wisconsin Registered Land Surveyor S-1655
Anthony P. Lulloff

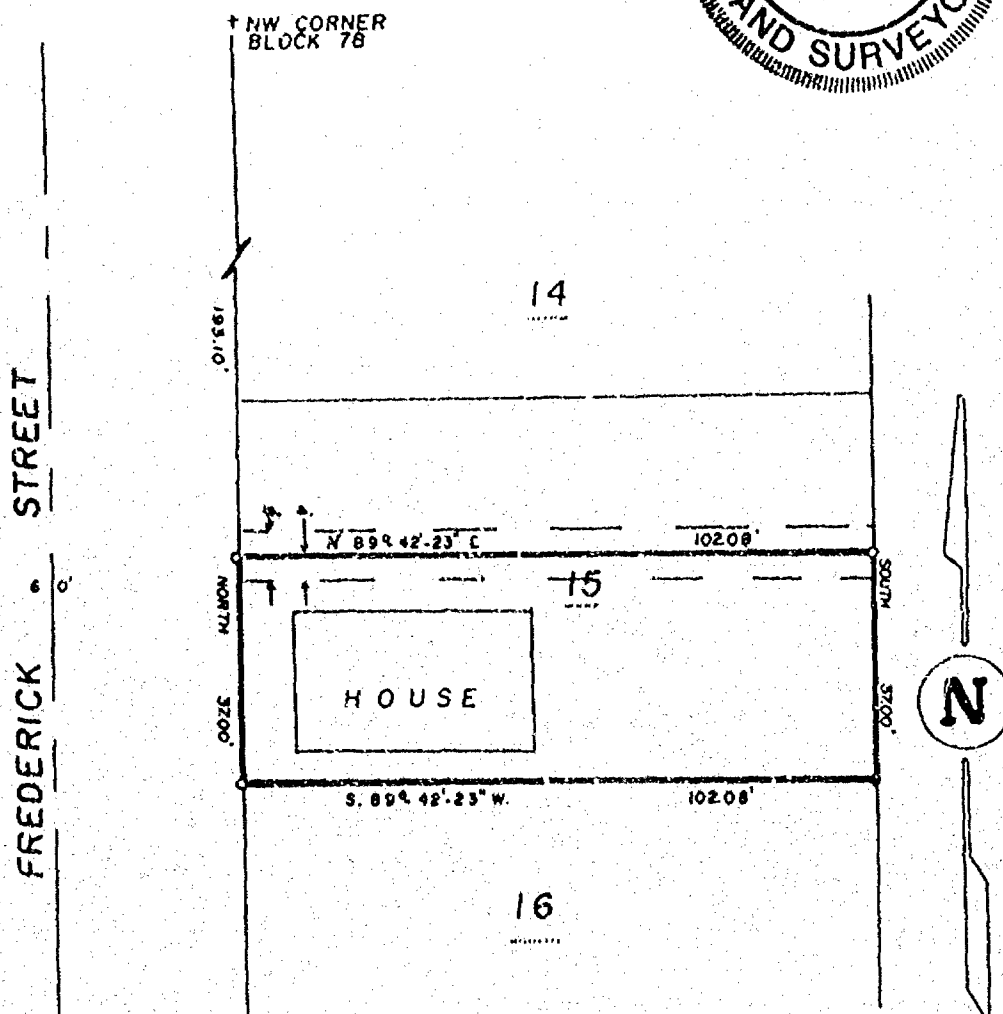


-LEGEND-

- o = 1" Iron Pipe, Set
- + = Chiseled "X", Found

SCALE: 1" = 30'

AERO-METRIC ENGINEERING, INC.
PHOTOGRAMMETRIC ENGINEERS
LAND SURVEYORS
SHEBOYGAN, WISCONSIN

Anthony P. Lulloff
WIS. REGISTERED LAND SURVEYOR S-1655
NOTEBOOK PAGE 1-3

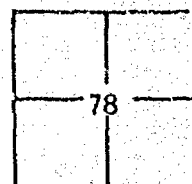

L-2107