

CITY OF OSHKOSH - 10th Ward

"Thom and Binmon's Plat"

Speed.

No. 2-150C


HASTINGS, MN
LOS ANGELES-CHICAGO-LOGAN, OH
MCGREGOR, TX-LOCUST GROVE, GA
U.S.A.

SURVEY
for
MR. RAY LAST
of

The South line of Lot 27 in Thom & Simmon's Plat, 10th Ward, City of Oshkosh, Winnebago County, Wisconsin.

I, Lawrence C. Kriescher, Wisconsin Registered Land Surveyor of Aero-Metric Engineering, Inc., certify that I have surveyed the above described line and that the map shown below is a true and accurate representation thereof to the best of my knowledge and belief.

Lawrence C. Kriescher
Lawrence C. Kriescher S-1599
Wisconsin Registered Land Surveyor

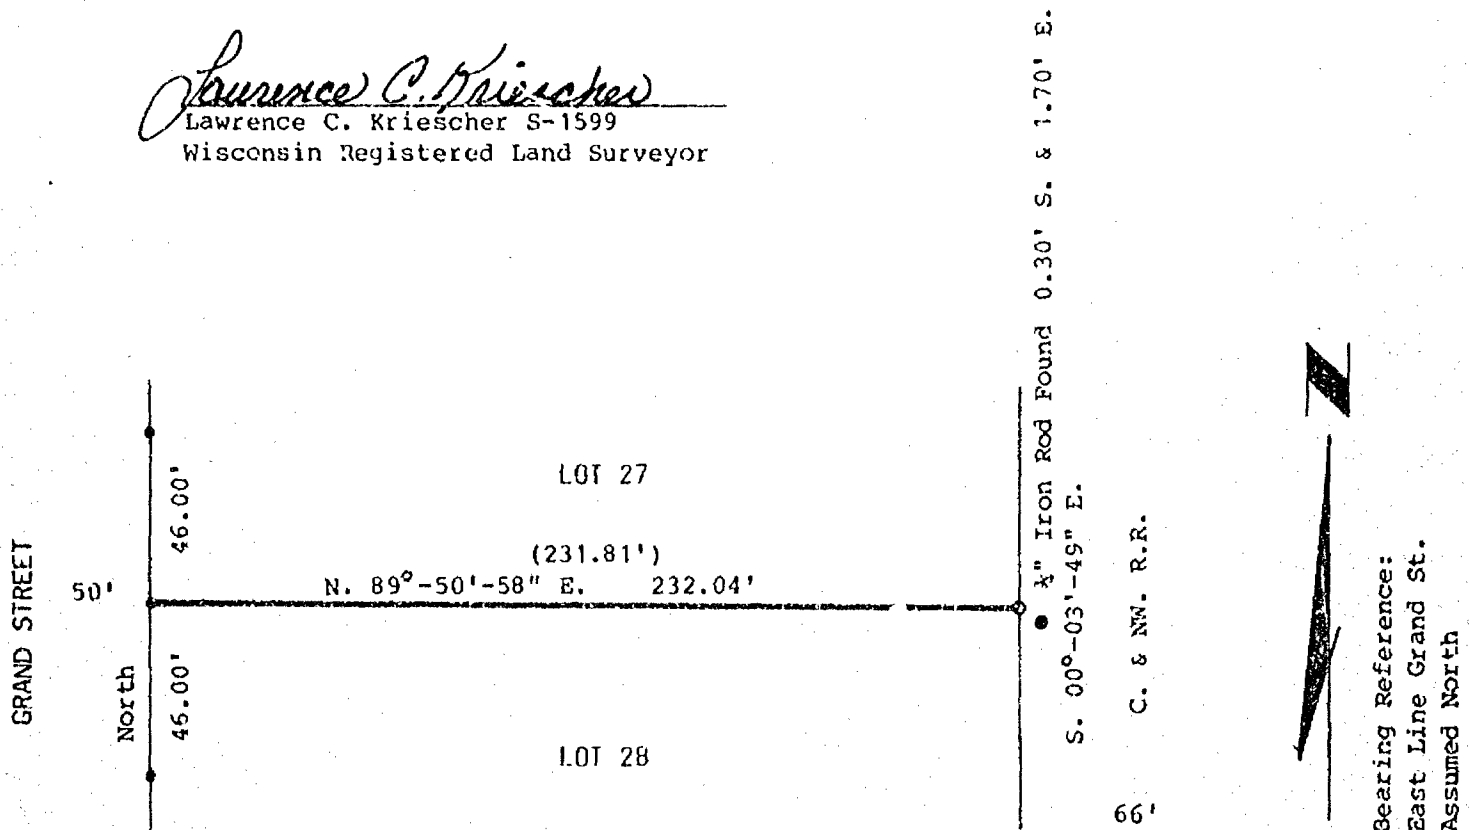

AERO-METRIC ENGINEERING, INC.
1091 S. Washburn Street
Oshkosh, Wisconsin

Legend

Scale 1" = 50'
N.B. 84 P. 17 & 18
• = 3/4" Iron Pipe Found
○ = 1" Iron Pipe Set
● = 3/4" Iron Rod Found

L-1307


PLAT OF SURVEY

KNOWN AS 820 GRAND STREET, BEING LOT 28 OF THOMAS AND SIMON'S PLAT, IN THE 10th WARD, CITY OF OSHKOSH, WINNEBAGO COUNTY, WISCONSIN.

OCTOBER 2, 1981

SURVEY FOR DOROTHY IRGAN

SURVEY NO. 192-S

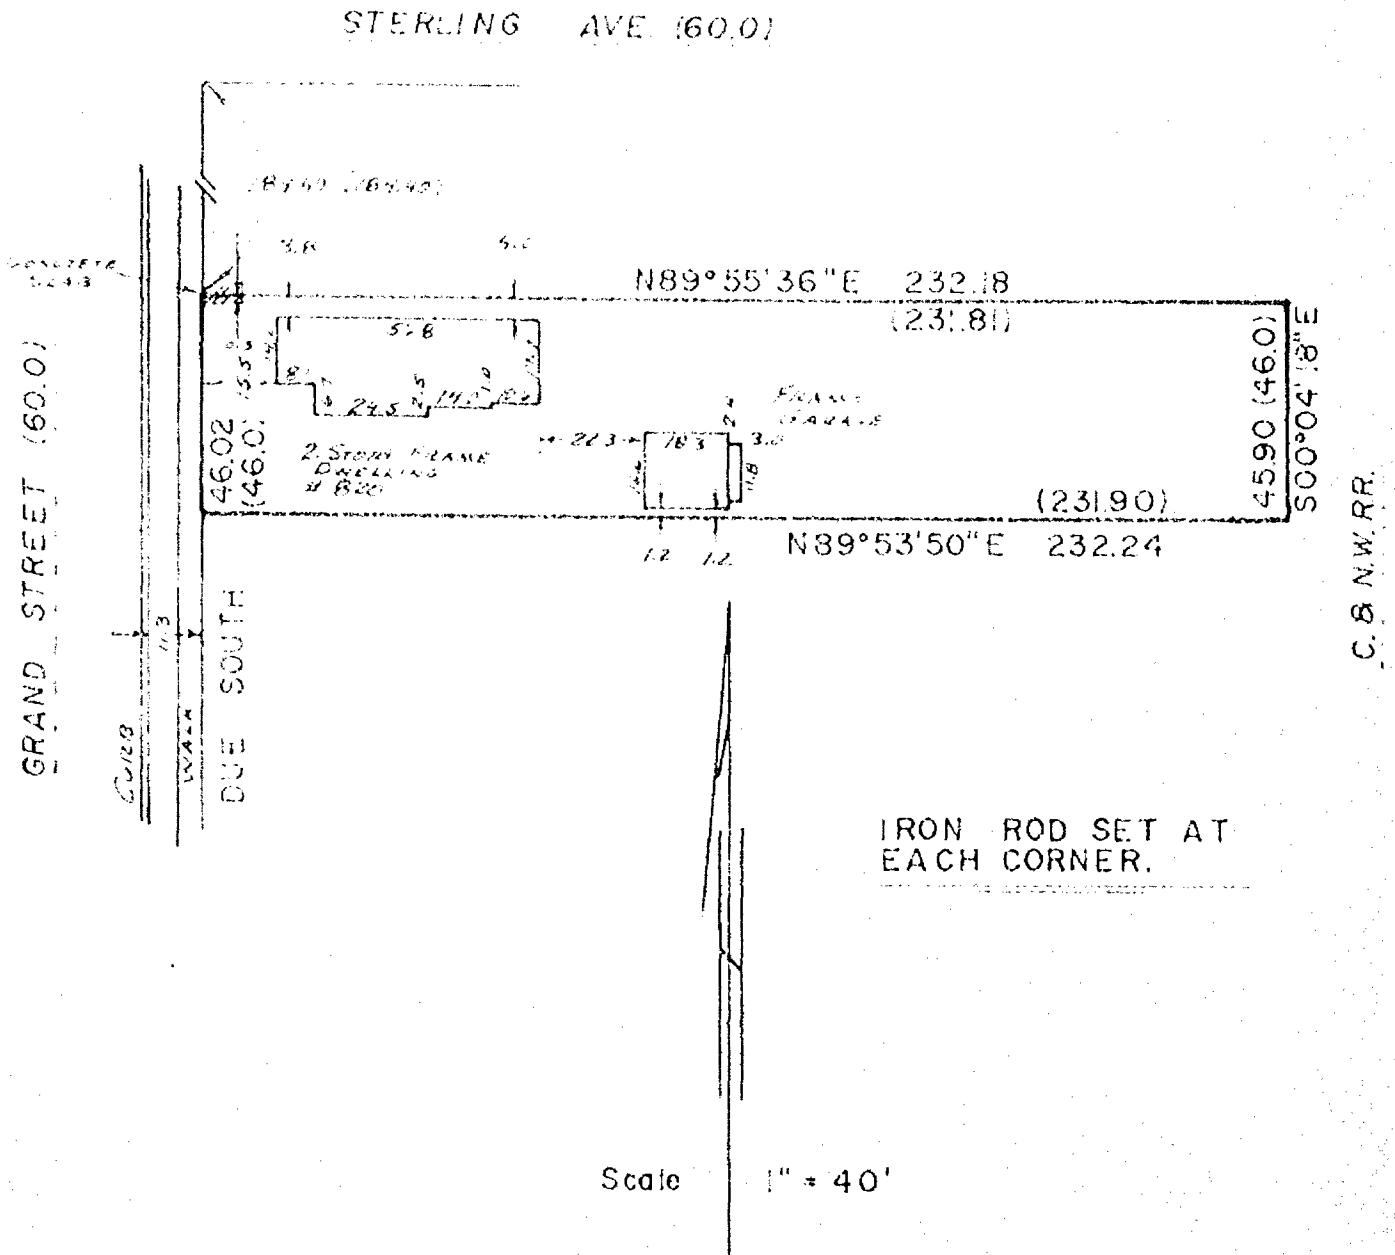

() = Platted Distances

I Certify that I have surveyed the above described property (Property), and the above map is a true representation thereof and shows the size and location of the Property, its exterior boundaries, the location and dimensions of all visible structures thereon, boundary, fences, apparent easements and roadways and visible encroachments, if any. This survey is made for the exclusive use of the present owners of the Property, and also those who purchase, mortgage, or guarantee the title thereto, within one (1) year from date hereof.


national survey & engineering
417 NORTH SAWYER STREET / P.O. BOX 2963
OSHKOSH, WISCONSIN 54903
(414) 426-2800

Reinhard Roehlig

