

13-18-16


NO.	SURVEYED FOR	SURVEYOR	DATE	PLAT NO.	CERTIFIED MAP NO.	SURVEYS		SURVEY LOCATION
						VOL.	PAGE	
	E. Tucker	Rochling	12-17-79			1	722	SW 1/4 Sec 13
	H. Christensen	Chronis	8-8-79					15th Ward, Oshkosh
		Rochling	11-20-79					10th Ward, Oshk.
	City of Oshkosh	Chronis	6-29-79					10th Ward, Oshk.
		Rochling	6-21-79					11th Ward, Oshk.
		Rochling	3-14-79					10th Ward, Oshk.
		Rochling	5-10-79					P.V. Wright Sub-Oshk.
	T. Haase	Chronis	10-15-75					NE 1/4 - SE 1/4 Sec 13
	V. Rogge	Saufer	10-22-76					Leachs map
	B. Michels	Chronis	3-29-76					11th Ward, Oshkosh
	M. Wheeler	Saufer	9-24-75					15th Ward, Oshkosh
	First Wisc.	Chronis	7-31-75					City replat #4
	First Wisc.	Chronis	8-5-76					15th Ward - Oshkosh
	D. Peiper	Chronis	3-30-77					15th Ward - Oshkosh
	G. Chaloner	Chronis	8-10-78					15th Ward - Oshkosh
	M. Ruck	Chronis	7-21-78					15th Ward - Oshkosh
	M. Lichtenwald	Chronis	8-21-78					11th Ward - " "
	C. Werner	Chronis	7-18-78					11th Ward - " "

PLAT OF SURVEY

KNOWN AS 1109 HAZEL STREET, BEING THAT PART OF THE S.E. 1/4 OF SECTION 13, T18N, R14E, IN THE 11TH WARD, CITY OF OSHKOSH, WINNEBAGO COUNTY, WISCONSIN, COMMENCING ON THE WEST LINE OF HAZEL STREET AT A POINT 270.0 FT. SOUTH OF THE INTERSECTION OF SAID WEST LINE WITH THE SOUTH LINE OF EAST NEW YORK AVENUE, THENCE SOUTH ALONG THE WEST LINE OF HAZEL STREET 70.0 FT., THENCE WEST PARALLEL WITH THE SOUTH LINE OF EAST NEW YORK AVENUE 135.0 FT., THENCE NORTH PARALLEL WITH THE WEST LINE OF HAZEL STREET 70.0 FT., THENCE EAST PARALLEL WITH THE SOUTH LINE OF NEW YORK AVENUE 135.0 FT. TO THE PLACE OF BEGINNING.

SEPTEMBER 13, 1984 SURVEY FOR JANE WARD

SURVEY NO. 1528-S

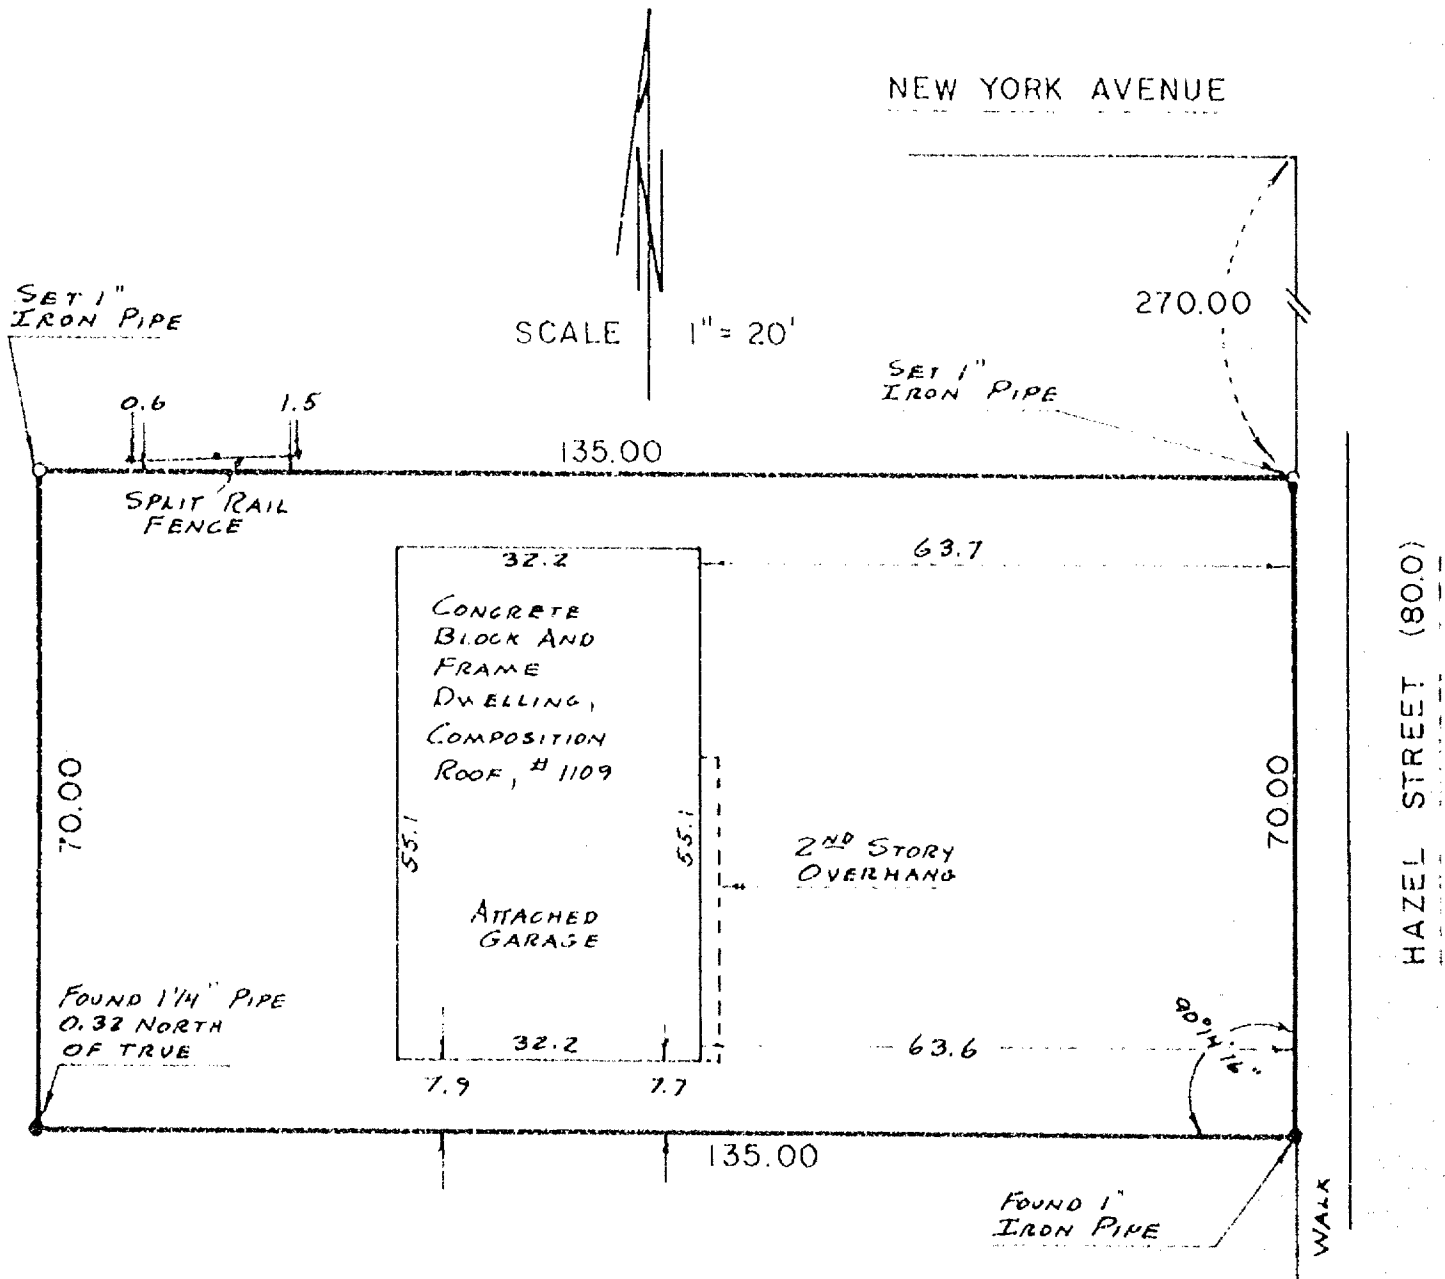


I Certify that I have surveyed the above described property, (Property), and the above map is a true representation thereof and shows the size and location of the Property; its exterior boundaries, the location and dimensions of all visible structures thereon, boundary, fences, apparent easements and roadways and visible encroachments. This survey is made for the exclusive use of the present owners of the Property, and also those who purchase, mortgage, or guarantee the title thereto, within one (1) year from date hereof.



national survey & engineering

417 NORTH SAWYER STREET / P.O. BOX 2963
OSHKOSH, WISCONSIN 54903
(414) 426-2800

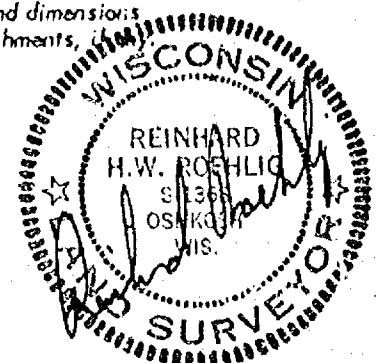


Winnebago Land Surveying
511 Baldwin Avenue, Oshkosh, Wisconsin 54901
Phone (414) 426-4751

T18N R16E


MAP OF SURVEY

S 1/2 OF LOT 15 IN PARKINSON'S SUBDIVISION OF LOTS
17, 18, 19 AND 20, 4TH WARD, CITY OF OSHKOSH, WINNEBAGO
COUNTY, WISCONSIN

LOT 14

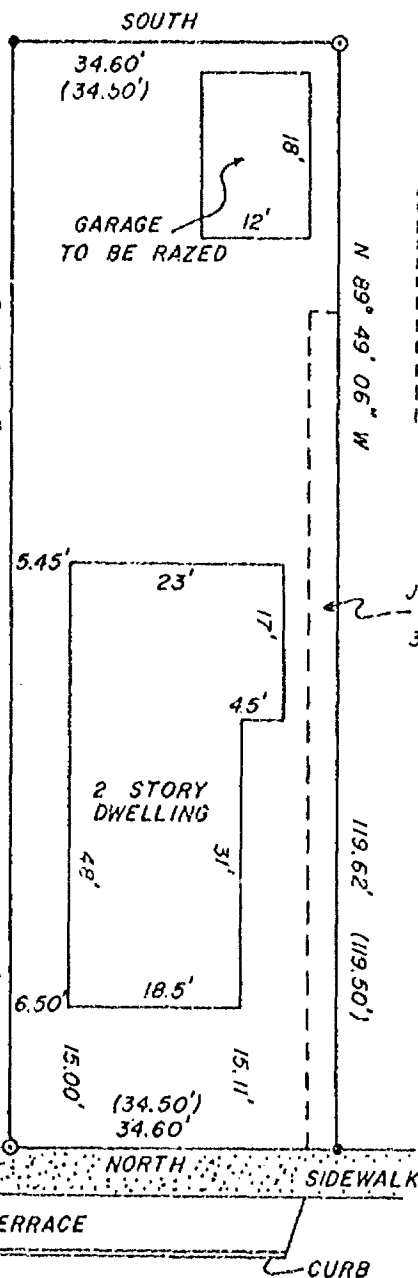

BEARINGS REFERENCED TO THE WEST LINE OF
GRAND ST. ASSUMED TO BEAR NORTH

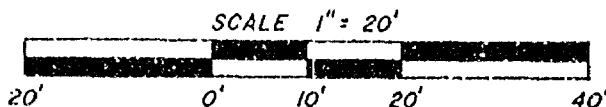

LEGEND

- ⊙ — 1" 30" REBAR SET
- — 1" IRON PIPE FOUND
- () — PLATTED DISTANCES


SURVEYOR'S CERTIFICATE

I, ALAN K. SHUTE, WISCONSIN REGISTERED LAND
SURVEYOR, HAVE SURVEYED THE ABOVE SHOWN PROPERTY.
THIS SURVEY AND MAP SHOW THE SIZE AND LOCATION
OF THE PROPERTY, ITS EXTERIOR BOUNDARIES, THE
LOCATION AND DIMENSIONS OF ALL STRUCTURES
THEREON, FENCES, APPARENT EASEMENTS, ROADWAYS
AND VISIBLE ENCROACHMENTS IF ANY. THIS SURVEY
IS MADE FOR THE EXCLUSIVE USE OF:


LILLIAN J. COWLING ETAL
208 STERLING ST.
OSHKOSH, WI 54901

AND THOSE WHO PURCHASE, MORTGAGE OR GUARANTEE
THE TITLE THERETO WITHIN ONE (1) YEAR FROM
THE DATE HEREOF. TO THEM I CERTIFY THAT THIS
SURVEY AND MAP WERE MADE IN ACCORDANCE WITH
ACCEPTABLE PROFESSIONAL STANDARDS AND IN MY
PROFESSIONAL OPINION THE ACCOMPANYING MAP IS A
TRUE AND ACCURATE REPRESENTATION OF THIS SITE
TO THE BEST OF MY KNOWLEDGE, INFORMATION AND BELIEF.

Alan K. Shute 10/19/82
ALAN K. SHUTE S-1518

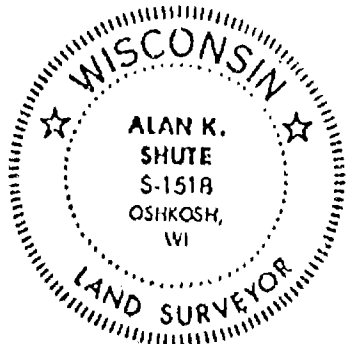

LOT 4, BLOCK 3, WASHBURN & BENTS SUB., CITY OF OSHKOSH, WINNEBAGO
SEC. 13, T. 18 N., R. 16 E. CO.

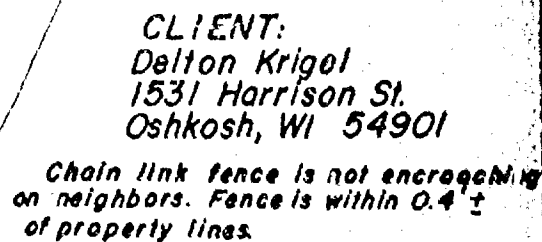

I, hereby certify that I have surveyed the property as shown, according to official records and that the plat above drawn is an accurate and correct representation of said survey. May 20, 1982

Calvin M. Hawksworth
Wisconsin Registered Land Surveyor S-1290

SAYLER SURVEY, INC.
LAND SURVEYORS
WINNECONNE, WI 54986

SCALE 1 inch = 50 feet

PROJECT NO. S-001287


FIELD BOOK 43 PAGE 54

Survey
for
Carol Werner
of

Lot 17 and a part of Lot 14, Caswell's Addition, 11th Ward, City of Oshkosh, Winnebago County, Wisconsin.


Description for Purchase

That part of Lot 14, Caswell's Addition, 11th Ward, City of Oshkosh, Winnebago County, Wisconsin described by: Commencing at the Southeast corner of Lot 17 of Caswell's Addition, thence N. $89^{\circ}40'46''$ E. 53.41 feet along the South line of said Lot 17 extended to its intersection with the East line of said Lot 14, thence N. $00^{\circ}00'31''$ E. 59.65 feet along the East line of said Lot 14 to its Northeast corner, thence N. $89^{\circ}56'51''$ W. 53.38 feet along the North line of said Lot 14 to its Northwest corner, thence Southerly 60.00 feet along the East line of said Lot 17 to the Southeast corner of said Lot 17 and the point of commencement.

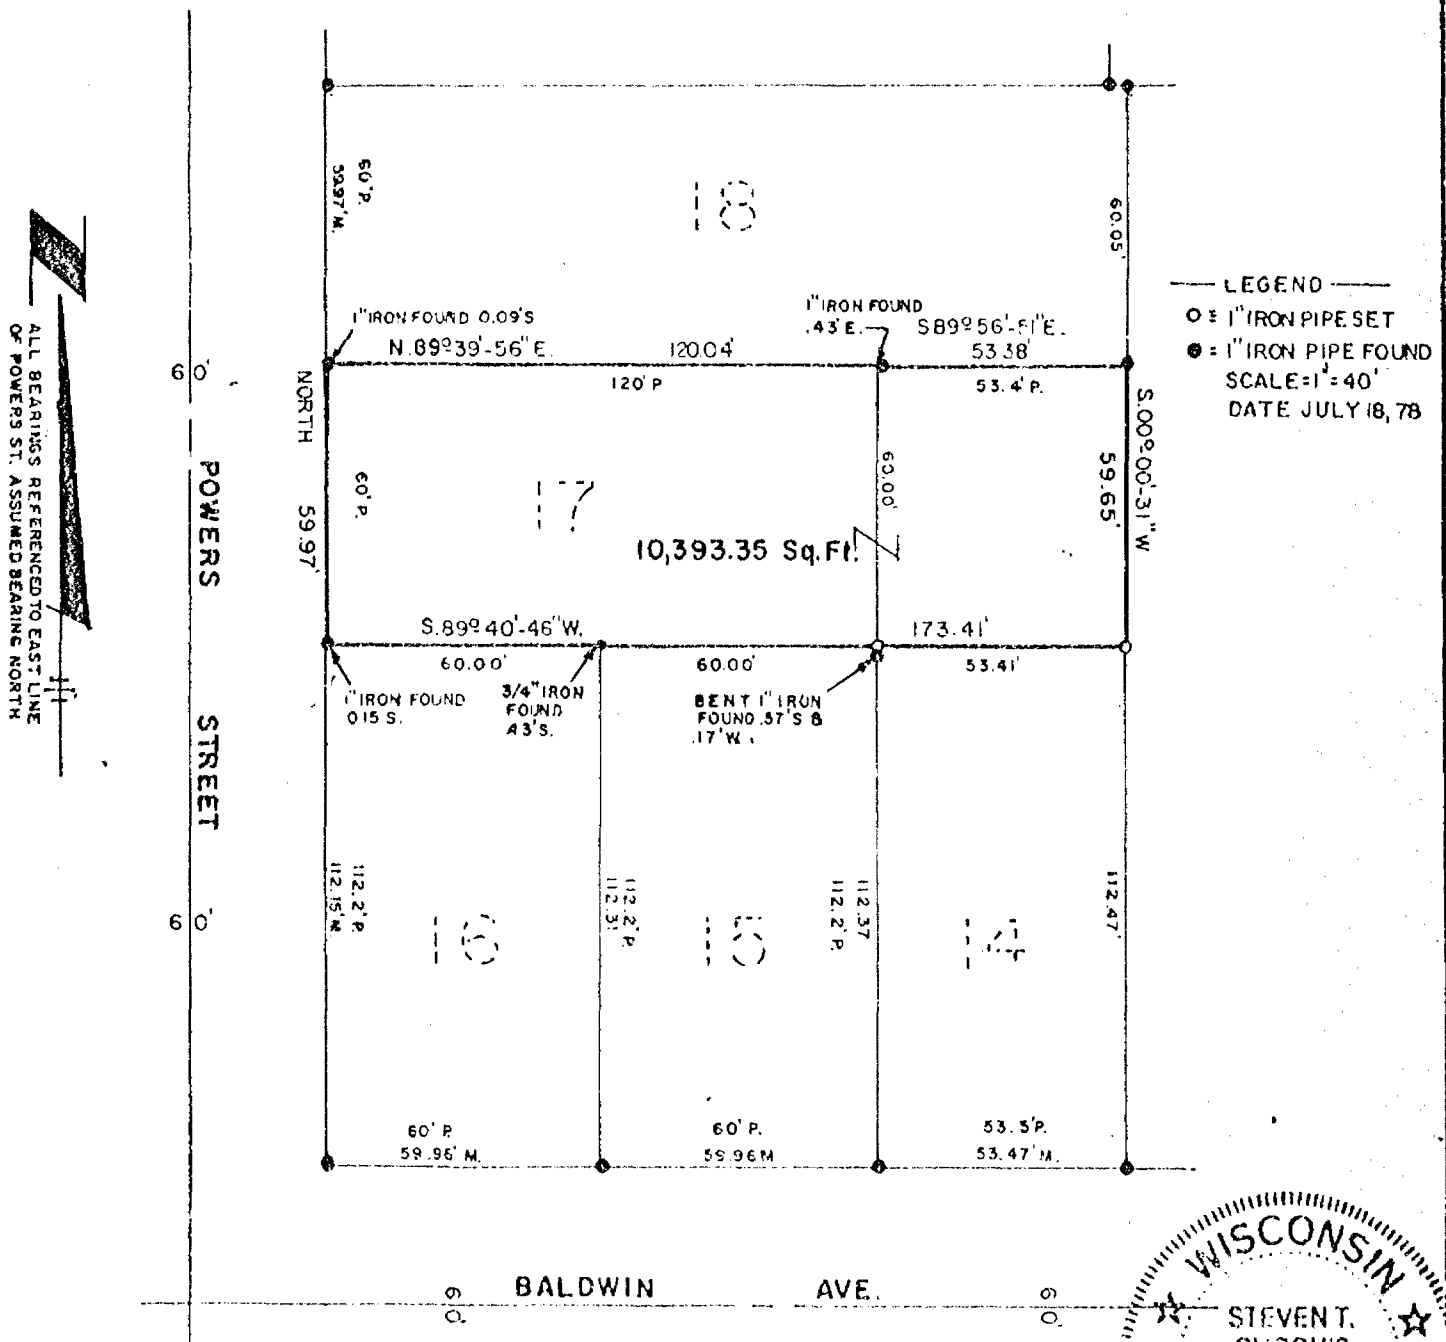

AERO-METRIC ENGINEERING, INC.
PHOTOGRAMMETRIC ENGINEERS
LAND SURVEYORS
OSHKOSH, WISCONSIN

Steven T. Chronis
WIS. REGISTERED LAND SURVEYOR S-913

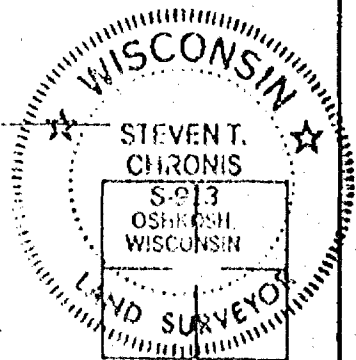

Survey
for
Mike Lichtenwald
514 Gehres Court
Oshkosh, Wisconsin
of


The West 6.00 feet of the South 29.55 feet of Lot 10 Powers Addition, 11th Ward, City of Oshkosh, Winnebago County, Wisconsin containing 177.30 square feet of land.

CERTIFICATE OF CITY PLANNING COMMISSION:

This map which shows the West 6 feet of the South 29.55 feet of Lot 10 Powers Addition to be transferred in ownership to the owner of Lot 37 Precour Assessor's Plat is hereby approved.

Date: _____

Secretary of Planning Commission
Roland Miller

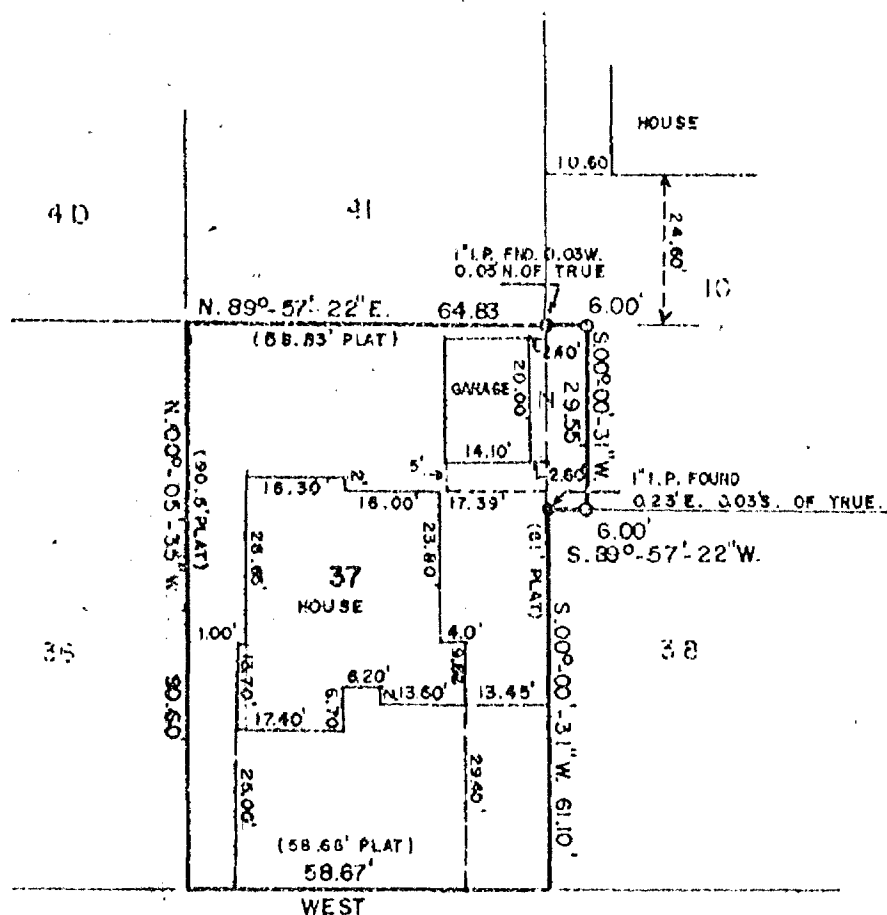



LEGEND
O = 1" x 24" IRON PIPE SET
SCALE: 1" = 30'
DATE: AUGUST 21, 1978
NOTEBOOK: 35 PAGE: 41-43

LOT 37 PRECOUR ASSESSOR'S PLAT = 5,323.92 Sq. Ft.
LOT 10 POWERS ADDITION = 6,432.00 Sq. Ft.
LOT 37 & PART OF LOT 10 = 5,501.22 Sq. Ft.
LOT 10 EXC. S. 29.55' OF W. 6.00' = 6,254.70 Sq. Ft.

AERO-METRIC ENGINEERING, INC.
PHOTOGRAMMETRIC ENGINEERS
LAND SURVEYORS
OSHKOSH, WISCONSIN

Steven T. Chronis
WIS. REGISTERED LAND SURVEYOR S-913

NOTEBOOK 35 PAGE 41-43

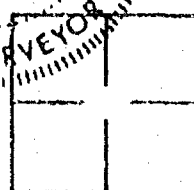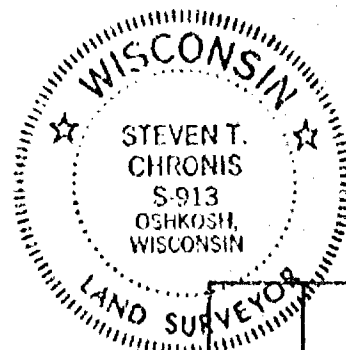

L-597

Survey
for
Milton Ruck
of


All of Lots 5 and 6, Block 2, Laab's Plat, 15th Ward, City of Oshkosh,
Winnebago County, Wisconsin.

Parcel "A"


Lot 5, Block 2, Laab's Plat, 15th Ward, City of Oshkosh, Winnebago
County, Wisconsin, excepting therefrom the South 10 feet.

Parcel "B"

Lot 6 and the South 10 feet of Lot 5, Block 2, Laab's Plat, 15th Ward,
City of Oshkosh, Winnebago County, Wisconsin.

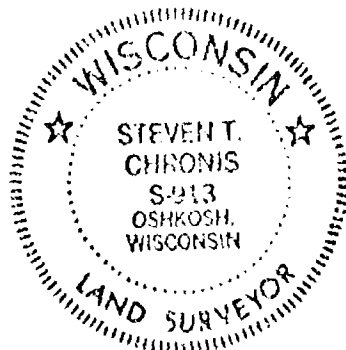


LEGEND
○ = 1" IRON PIPE SET
● = 1" IRON PIPE FOUND
DATE JULY 21, 1978
SCALE: 1" = 30'

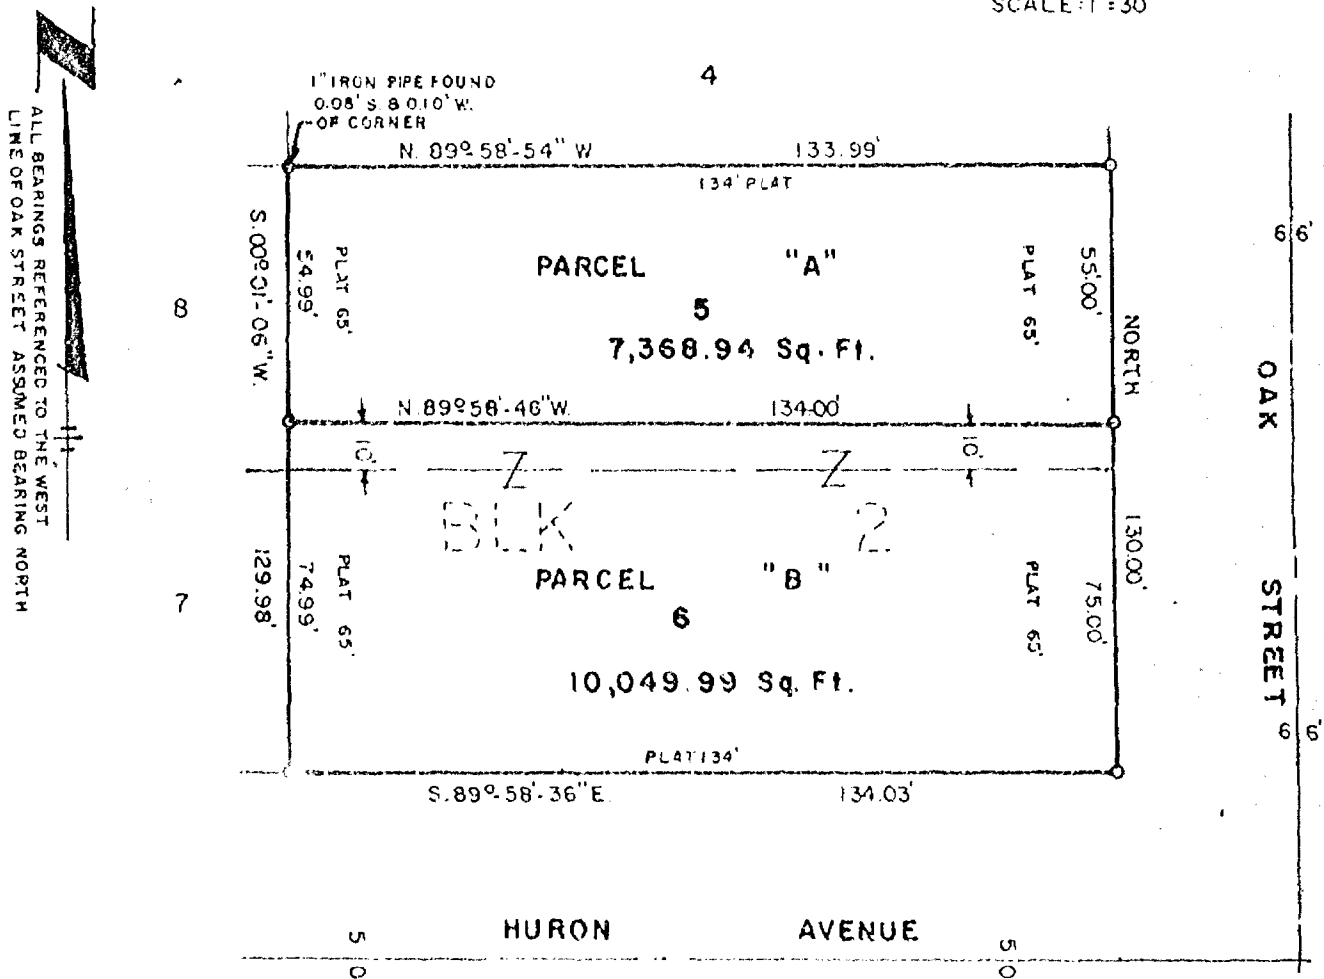

AERO-METRIC ENGINEERING, INC.
PHOTOGRAMMETRIC ENGINEERS
LAND SURVEYORS
OSHKOSH, WISCONSIN

Steven T. Chronis
WIS. REGISTERED LAND SURVEYOR S-913


NOTEBOOK-34 PAGE-53,54

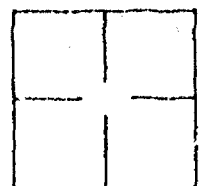

L-527

Survey Map
for
George Challoner
1627 North Main Street
Oshkosh, Wisconsin

All of Lot 4 and the South 20 feet of Lot 5, Block 8 of Hennings Park Plat, 15th Ward, City of Oshkosh, Winnebago County, Wisconsin.

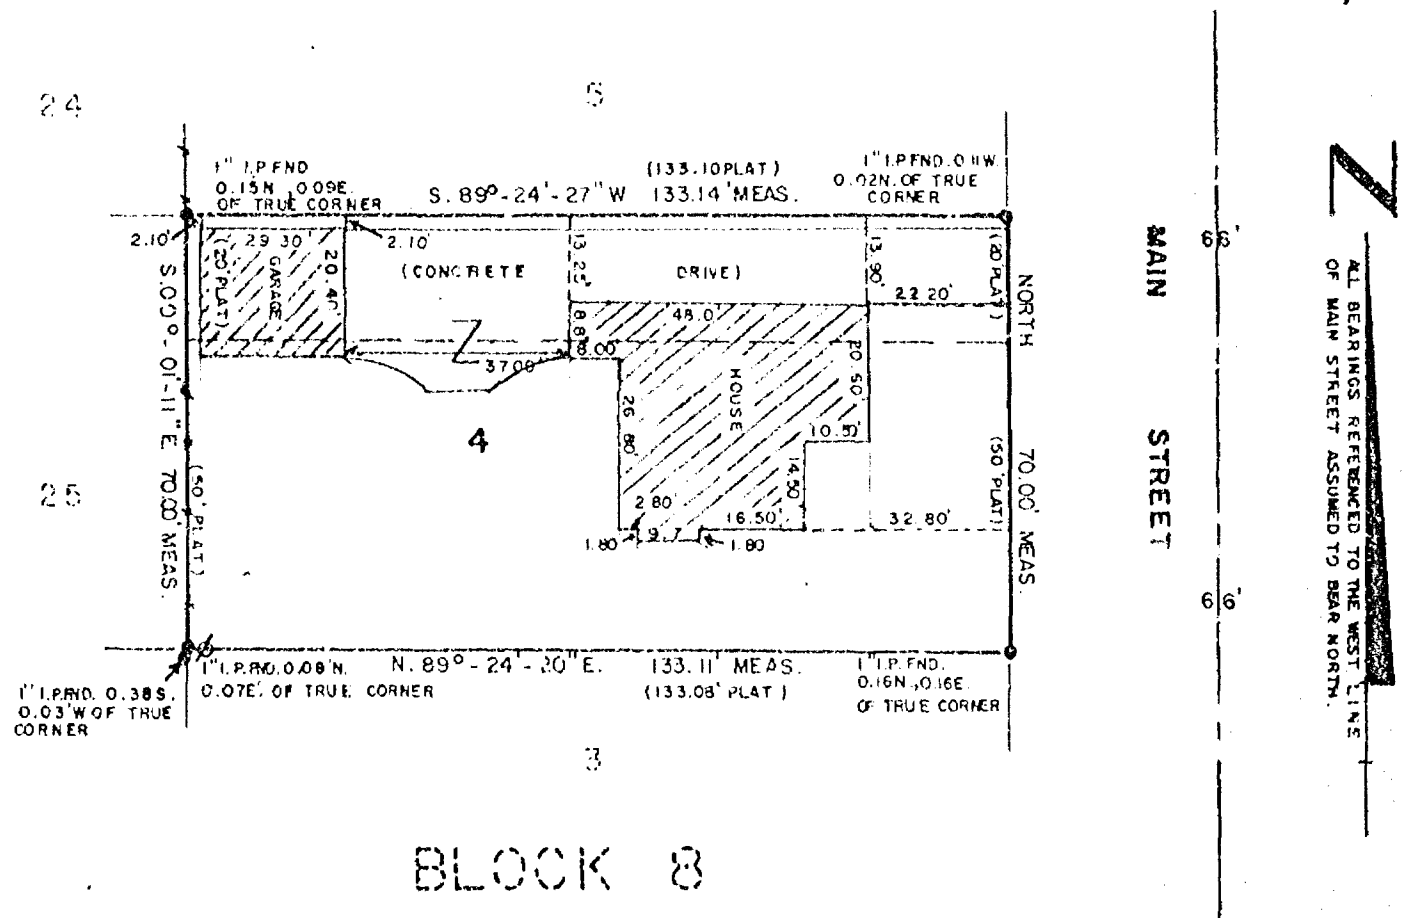

LEGEND

- = 1" IRON PIPE FOUND
- ⊗ = POWER POLE

SCALE: 1" = 30'

DATE: AUGUST 10, 1978

NOTE: ALL DISTANCES SHOWN AS MEASURED ARE FROM TRUE CORNERS. TO OBTAIN DISTANCES FROM PIPE TO PIPE, EITHER ADD OR SUBTRACT MEASUREMENTS TO TRUE CORNERS



I, STEVEN T. CHRONIS, WISCONSIN REGISTERED LAND SURVEYOR OF AERO-METRIC ENGINEERING, INC., HAVE SURVEYED THE ABOVE DESCRIBED PROPERTY AND THE ABOVE MAP IS A TRUE REPRESENTATION THEREOF AND SHOWS THE SIZE AND LOCATION OF THE PROPERTY, ITS EXTERIOR BOUNDARIES, THE LOCATION AND DIMENSIONS OF ALL STRUCTURES THEREON, FENCES, APPARENT EASEMENTS AND ROADWAYS AND VISIBLE ENCROACHMENTS IF ANY.

"THIS SURVEY IS MADE FOR THE EXCLUSIVE USE OF THE PRESENT OWNERS OF THE PROPERTY, AND ALSO THOSE WHO PURCHASE, MORTGAGE OR GUARANTEE THE TITLE, HERETO WITHIN ONE (1) YEAR FROM DATE HEREOF, AND AS TO THEM, I HEREBY CERTIFY THAT SAID SURVEY AND THE ABOVE MAP WERE MADE IN ACCORDANCE WITH ACCEPTABLE PROFESSIONAL STANDARDS AND THAT THE INFORMATION CONTAINED THEREON IS, TO THE BEST OF MY KNOWLEDGE, INFORMATION AND BELIEF, A TRUE AND ACCURATE REPRESENTATION THEREOF."

Steven T. Chronis
STEVEN T. CHRONIS
WISCONSIN REGISTERED LAND SURVEYOR 3-913


DATED THIS 10th DAY OF August 1978

AERO-METRIC ENGINEERING, INC.
PHOTOGRAMMETRIC ENGINEERS
LAND SURVEYORS
OSHKOSH, WISCONSIN

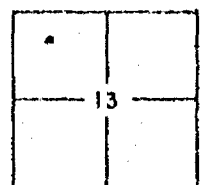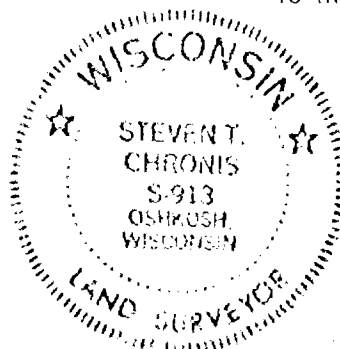


SURVEY
for
FIRST WISCONSIN --OSHKOSH
of

LOT THIRTEEN (13) and the EAST FORTY-TWO (42) FEET
front and rear, of LOTS ONE (1) and TWO (2) of BLOCK
ONE (1) in WASHBURNS ADDITION, in the Fifteenth (15)
Ward, City of Oshkosh, Winnebago County, Wisconsin

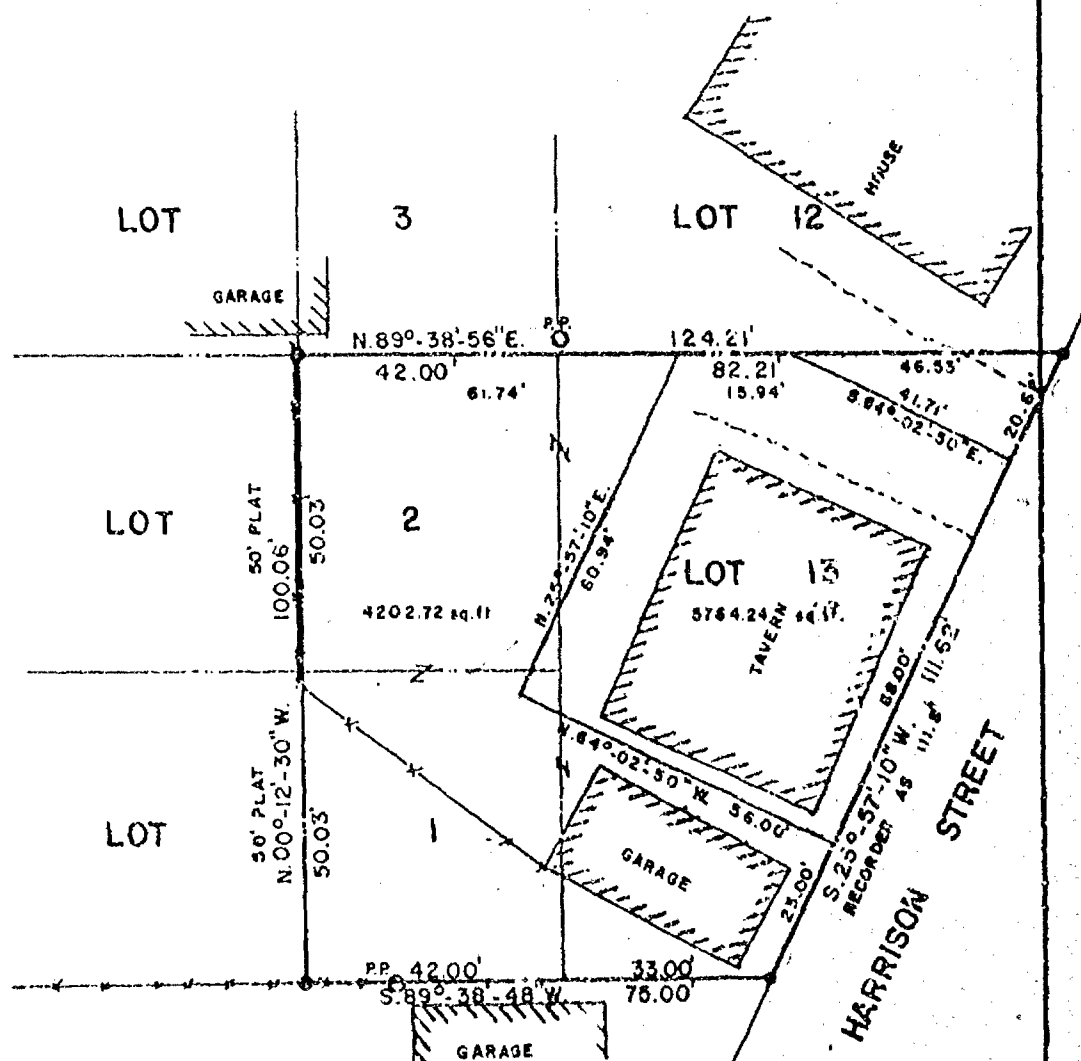

NOTE: NEW LOT = 3757.62 sq. ft.

— LEGEND —
● = 1" IRON PIPE FOUND
○ = 1" IRON PIPE SET
SCALE: 1" = 30'
AUGUST 5, 1976

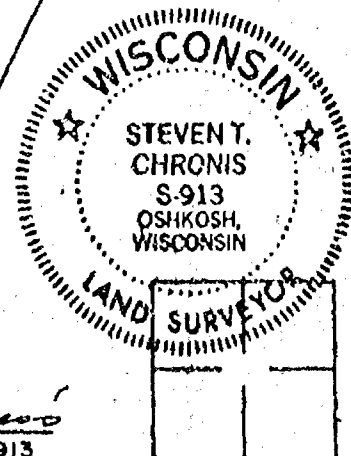

AERO-METRIC ENGINEERING, INC.
PHOTOGRAMMETRIC ENGINEERS
LAND SURVEYORS
OSHKOSH, WISCONSIN



Steven T. Chronis
WIS. REGISTERED LAND SURVEYOR S-913

NOTEBOOK 19 PAGE 55-57

L-217

MAP SHOWING OCCUPATION ON LOT 38, BLOCK 5 OF CITY'S
REPLAT NO. 4 OSHKOSH, WISCONSIN.

LEGEND
 ● = FOUND 1" IRON PIPE
 ■ = METAL FENCE POST
 --- = WOODEN LAP BOARD FENCE
 SCALE = 1" = 30'
 DATE = JULY 31, 1975

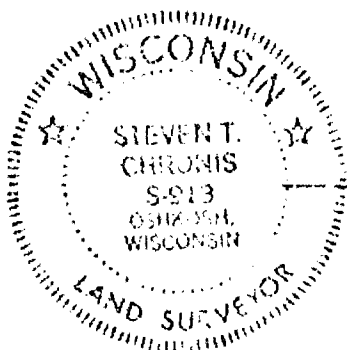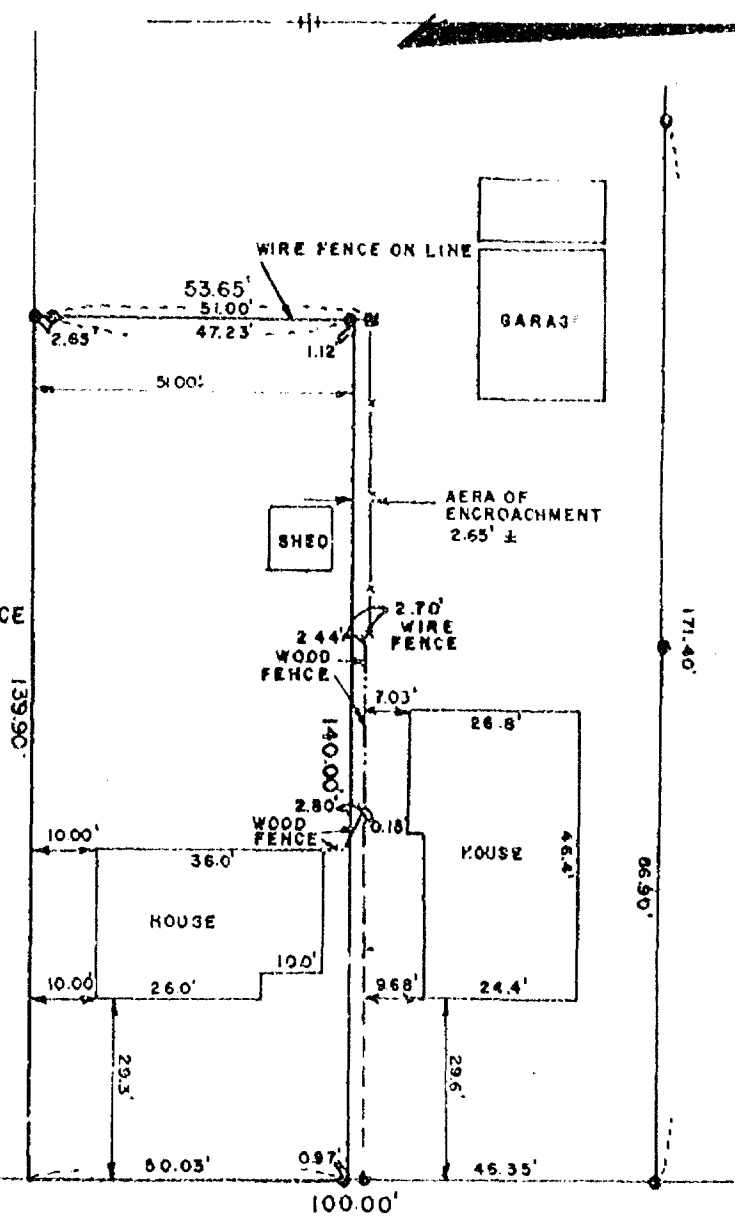


BOWEN

STREET

AERO-METRIC ENGINEERING, INC.
 PHOTOGRAMMETRIC ENGINEERS
 LAND SURVEYORS
 OSHKOSH, WISCONSIN

Steven T. Chronis
 WIS. REGISTERED LAND SURVEYOR S-913

NOTEBOOK=1 PAGE-35-37

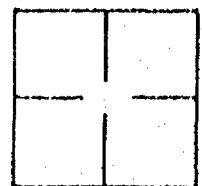

L-61

MARGARET L. WHEELER

THE SOUTH 45 FT. OF LOT 42 IN BENT'S REPLAT IN THE
15TH WARD, CITY OF OSHKOSH, WINNEBAGO CO., WISCONSIN



3A5

IS

60.00'

BENT


AVE

60.00'

50.00'

66.00'

CENTRAL

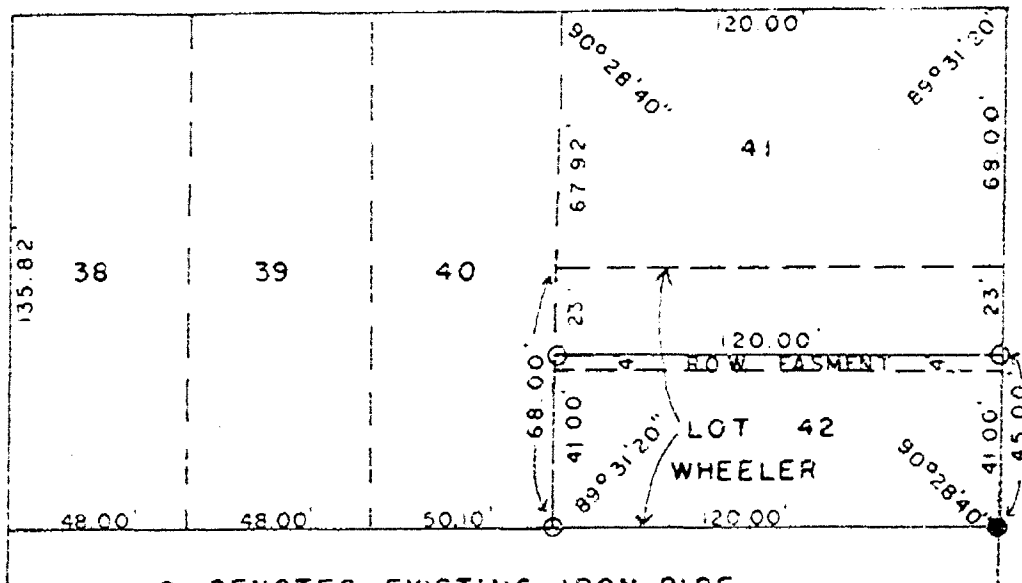

- DENOTES EXISTING IRON PIPE
○ DENOTES CAPPED IRON RODS SET

5000 478


SCALE 1 in = 50'

SEPT 24 1975



BK 29 P 53

Surveyor

S - 417

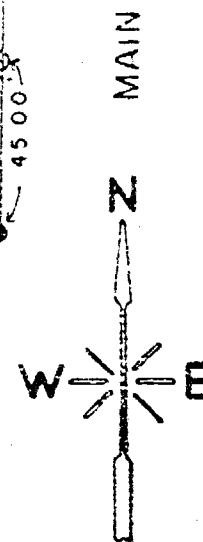

**SURVEY FOR BILL MICHELS
OF LOT 4 AND THE WEST 55.5'
OF THE EAST 111.0' OF LOT 19 IN
CASWELL S ADD. 11 WARD IN
CITY OF OSHKOSH, WISCONSIN**

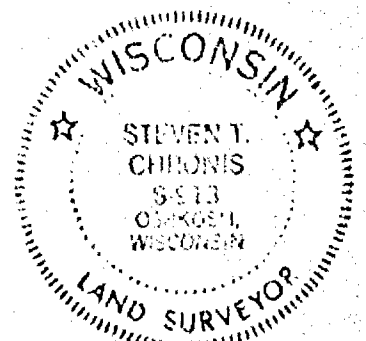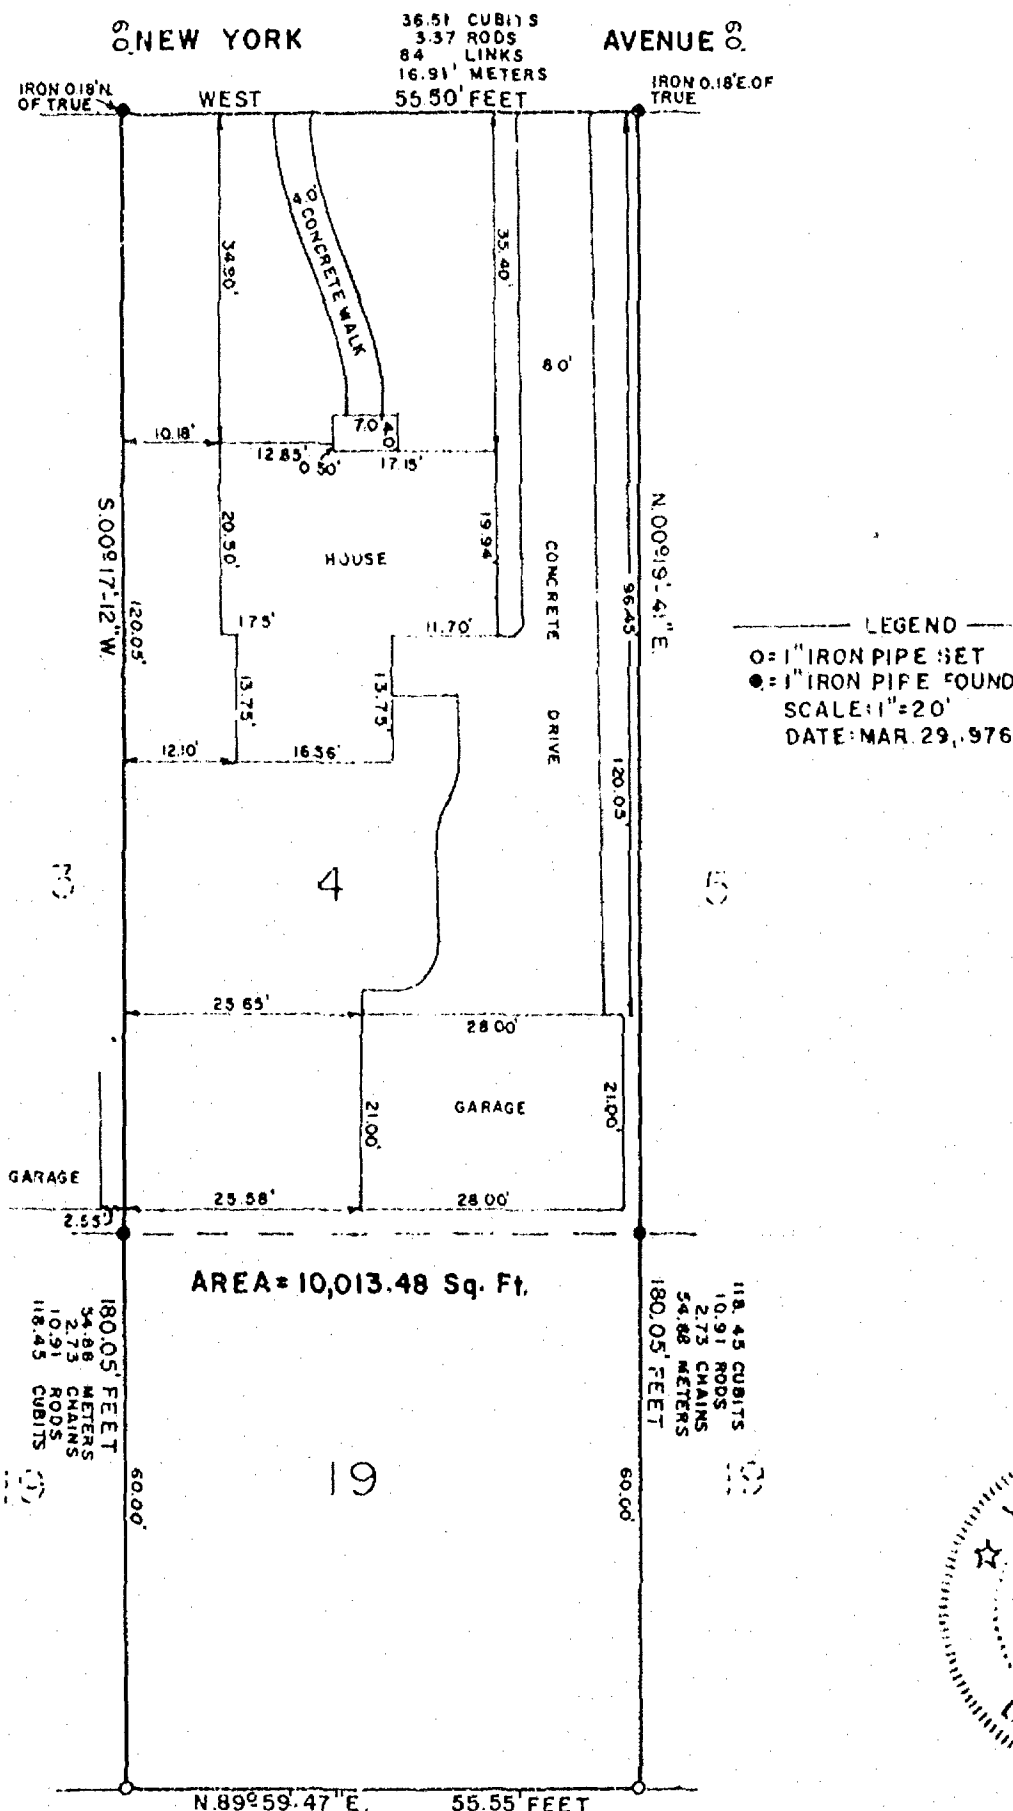

AERO-METRIC ENGINEERING, INC.
PHOTOGRAMMETRIC ENGINEERS
LAND SURVEYORS
OSHKOSH, WISCONSIN

WIS. REGISTERED LAND SURVEYOR S-913


NOTEBOOK 18 PAGE 36-37

L-150

VICTOR ROGGE

13 18 16 2

THE N. 70. FT. OF THE S. 150. FT. OF THE E. 120. FT. OF THAT PART
OF LOT 1, BLOCK 102 OF LEACH'S MAP, LYING NORTH OF STERLING
ST. IN THE CITY OF OSHKOSH, WINNEBAGO COUNTY, WISCONSIN.

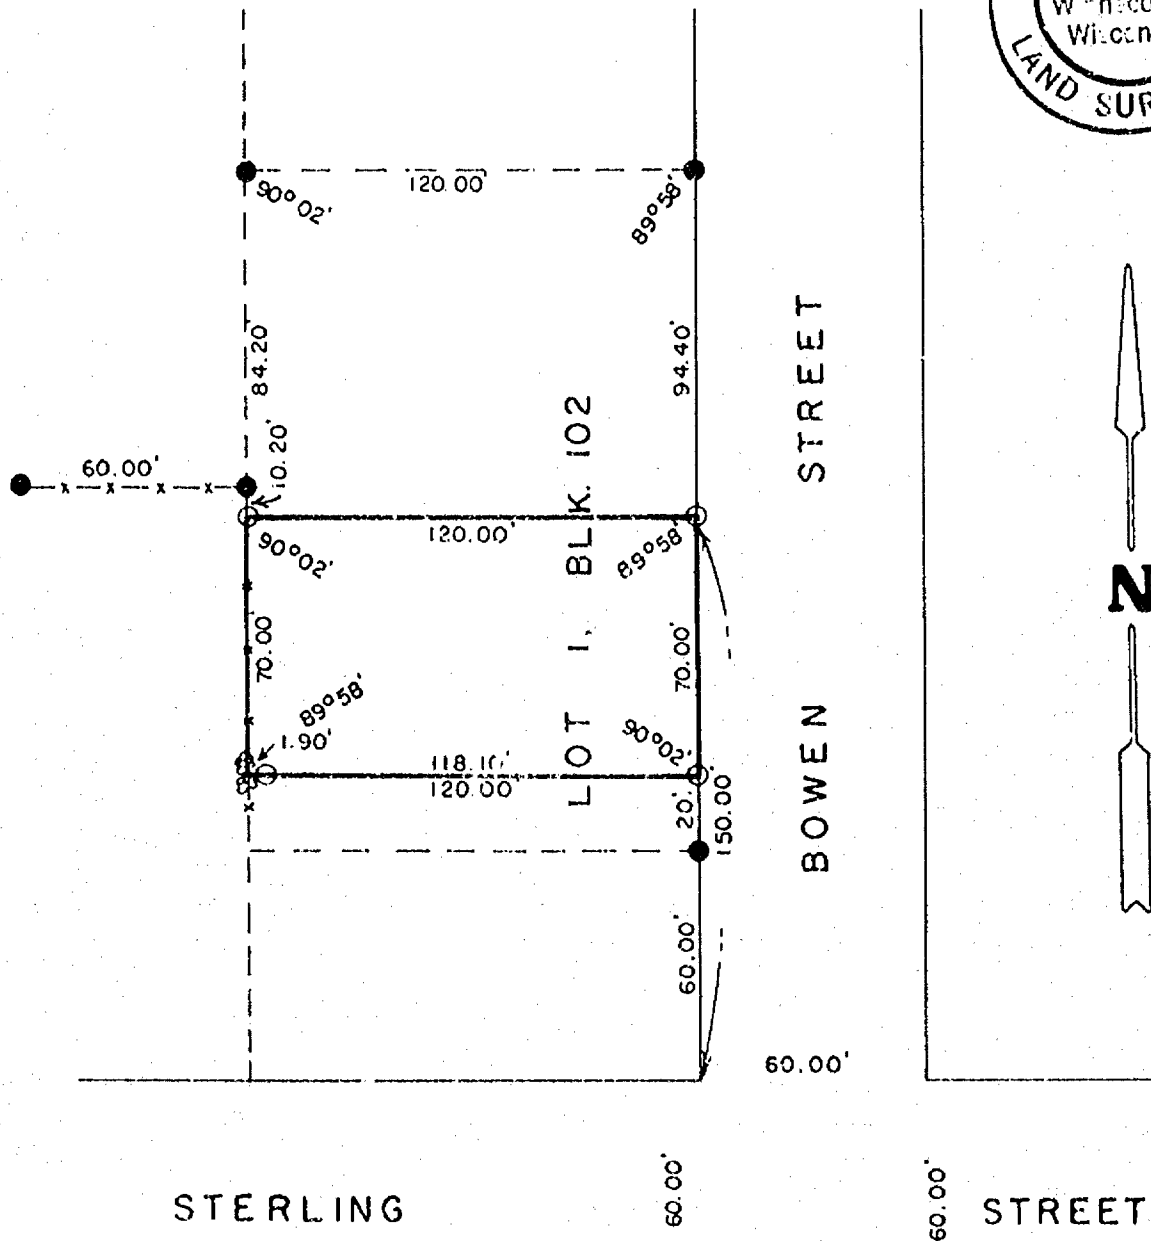

S 000 583	● DENOTES EXISTING PIPE
Scale: 1 in. = 50 ft.	* DENOTES EXISTING FENCE
June 22, 1976	○ DENOTES IRON PIPE SET
Bk. 31 p. 79	⊞ DENOTES DOUBLE BOX EIDER TREE

R. K. Saylor
SURVEYOR S-417

SURVEY FOR THEODORE HASSE
OF
801 EAST NEW YORK AVENUE

The North 134 feet of the West 81.50 feet South of East New York and East of Bowen Street, Being a Part of the NE 1/4 of the SE 1/4 of Section 13, T.18N., R.16E. City of Oshkosh, 11th Ward, Winnebago County, Wisconsin.

"SURVEYOR'S CERTIFICATE"



I, Steven T. Chronis, Wisconsin Registered Land Surveyor of Aero-Metric Engineering, Inc., have surveyed the above described property and the above map is a true representation thereof and shows the size and location of the property, its exterior boundaries, the location and dimensions of all structures thereon, fences, apparent easements and roadways and visible encroachments if any.

"This survey is made for the exclusive use of the present owners of the property, and also those who purchase, mortgage or guarantee the title thereto within one (1) year from date hereof; and as to them I hereby certify that said survey and the above map were made in accordance with acceptable professional standards and that the information contained thereon is, to the best of my knowledge, information and belief, a true and accurate representation thereof."

Steven T. Chronis

Steven T. Chronis

Wisconsin Registered Land Surveyor S-913

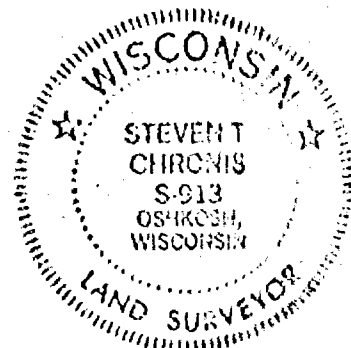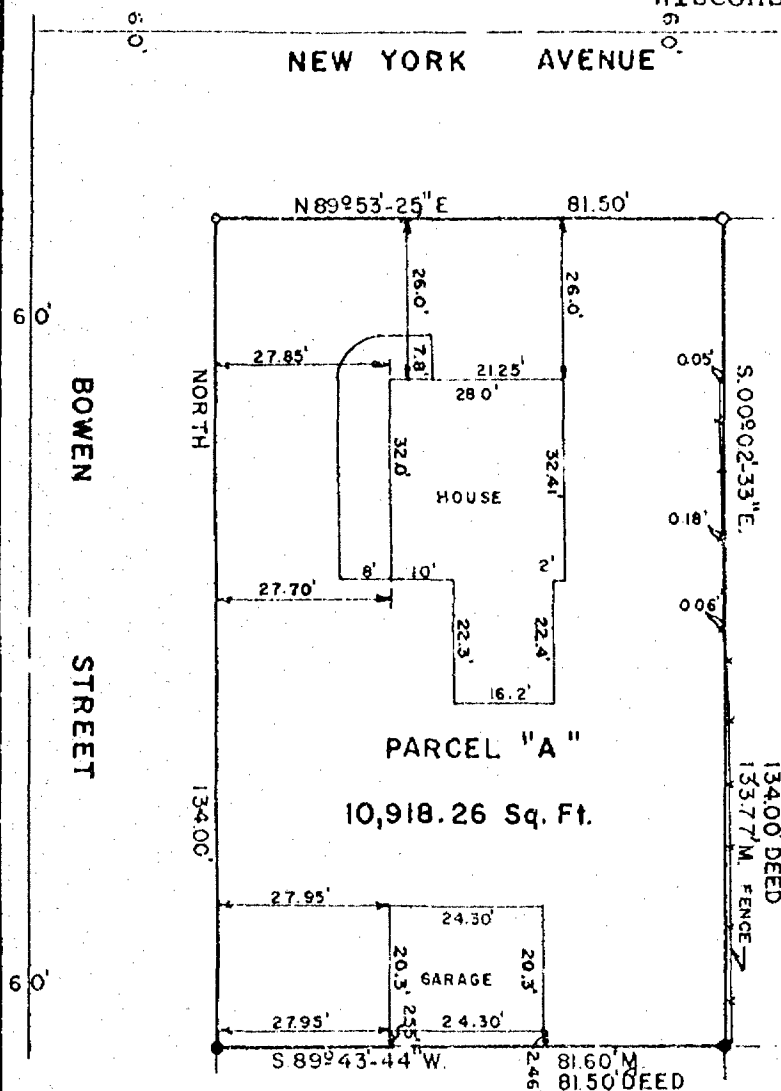

LEGEND
 ○ = SET 1" IRON PIPE
 ◊ = SET 5/8" STEEL ROD
 ● = FOUND 1" IRON PIPE
 SCALE: 1" = 30'
 DATE: OCT. 15, 1975


ENCROACHMENTS:
 FENCE - SEE DRAWING

ALL BEARINGS REFERENCE TO EAST LINE BOWEN STREET ASSUMED BEARING NORTH.

AERO-METRIC ENGINEERING, INC.
 PHOTOGRAMMETRIC ENGINEERS
 LAND SURVEYORS
 OSHKOSH, WISCONSIN

Steven T. Chronis
 WIS. REGISTERED LAND SURVEYOR S-913


NOTEBOOK - I PAGE - 62-63

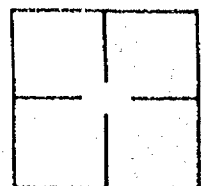


12-18-6

MAY 10, 1979

SURVEY NO. 41-S

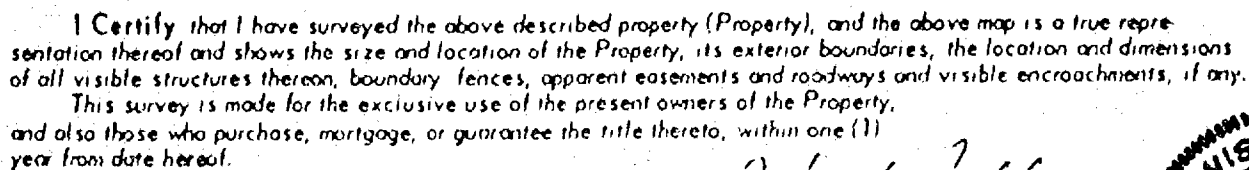

Richard Hockley
SURVEYOR

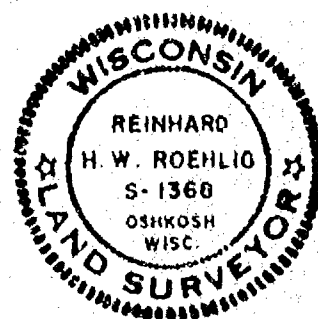

 national survey of engineering

POST OFFICE BOX 2963
OSHKOSH, WISCONSIN 54901


PLAT OF SURVEY

KNOWN AS 102 STERLING AVENUE, CITY OF OSHKOSH, WINNEBAGO COUNTY. LOT 8 IN BLOCK #1 OF BALDWIN-KNAPP & FITZGERALD'S ADDITION TO OSHKOSH, IN THE 10th WARD, CITY OF OSHKOSH, WINNEBAGO COUNTY. EXCEPTING THEREFROM THE EAST 30.4 FEET.

MARCH 14, 1979


SURVEY NO. 29-S

SCALE: 1" = 20'

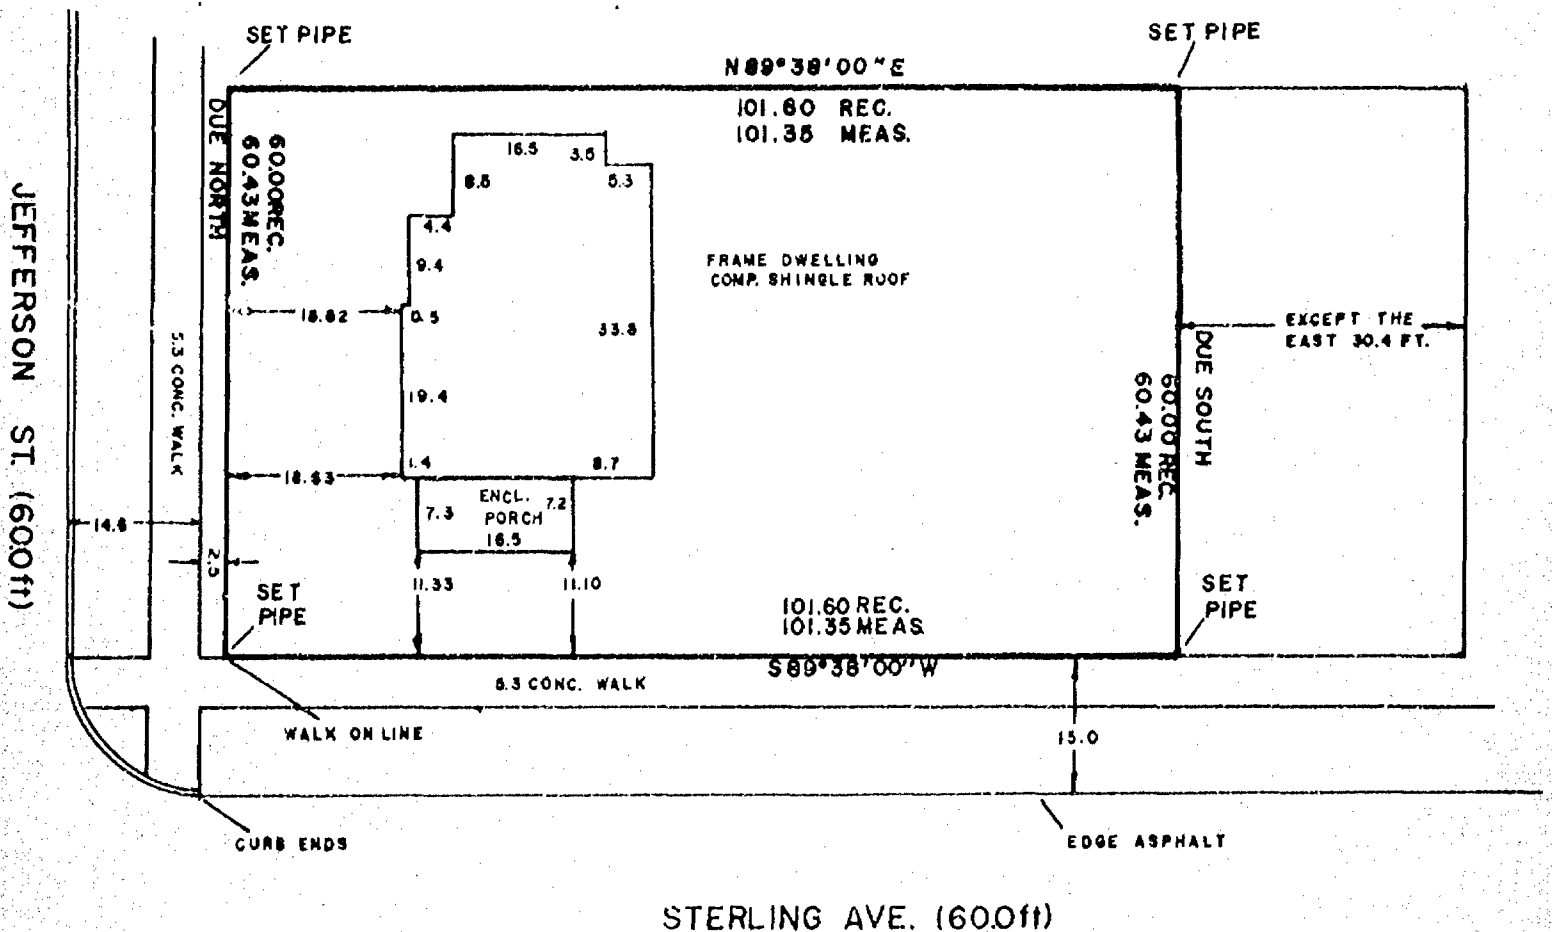

STERLING AVE. (600ft)

I Certify that I have surveyed the above described property (Property), and the above map is a true representation thereof and shows the size and location of the Property, its exterior boundaries, the location and dimensions of all visible structures thereon, boundary, fences, apparent easements and roadways and visible encroachments, if any. This survey is made for the exclusive use of the present owners of the Property, and also those who purchase, mortgage, or guarantee title thereto, within one (1) year from date hereof.

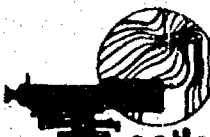
national survey & engineering
 POST OFFICE BOX 2963
 OSHKOSH, WISCONSIN 54901




13-18-16

Plat of Survey


KNOWN AS 762 POWERS. BEING LOT 17 IN CITY'S REPLAT NO. 5 IN THE 11th WARD OF THE CITY OF OSHKOSH, WINNEBAGO COUNTY, WISCONSIN.

JUNE 21, 1979 (SURVEY OF SOUTH PROPERTY LINE) SURVEY NO. 56-S

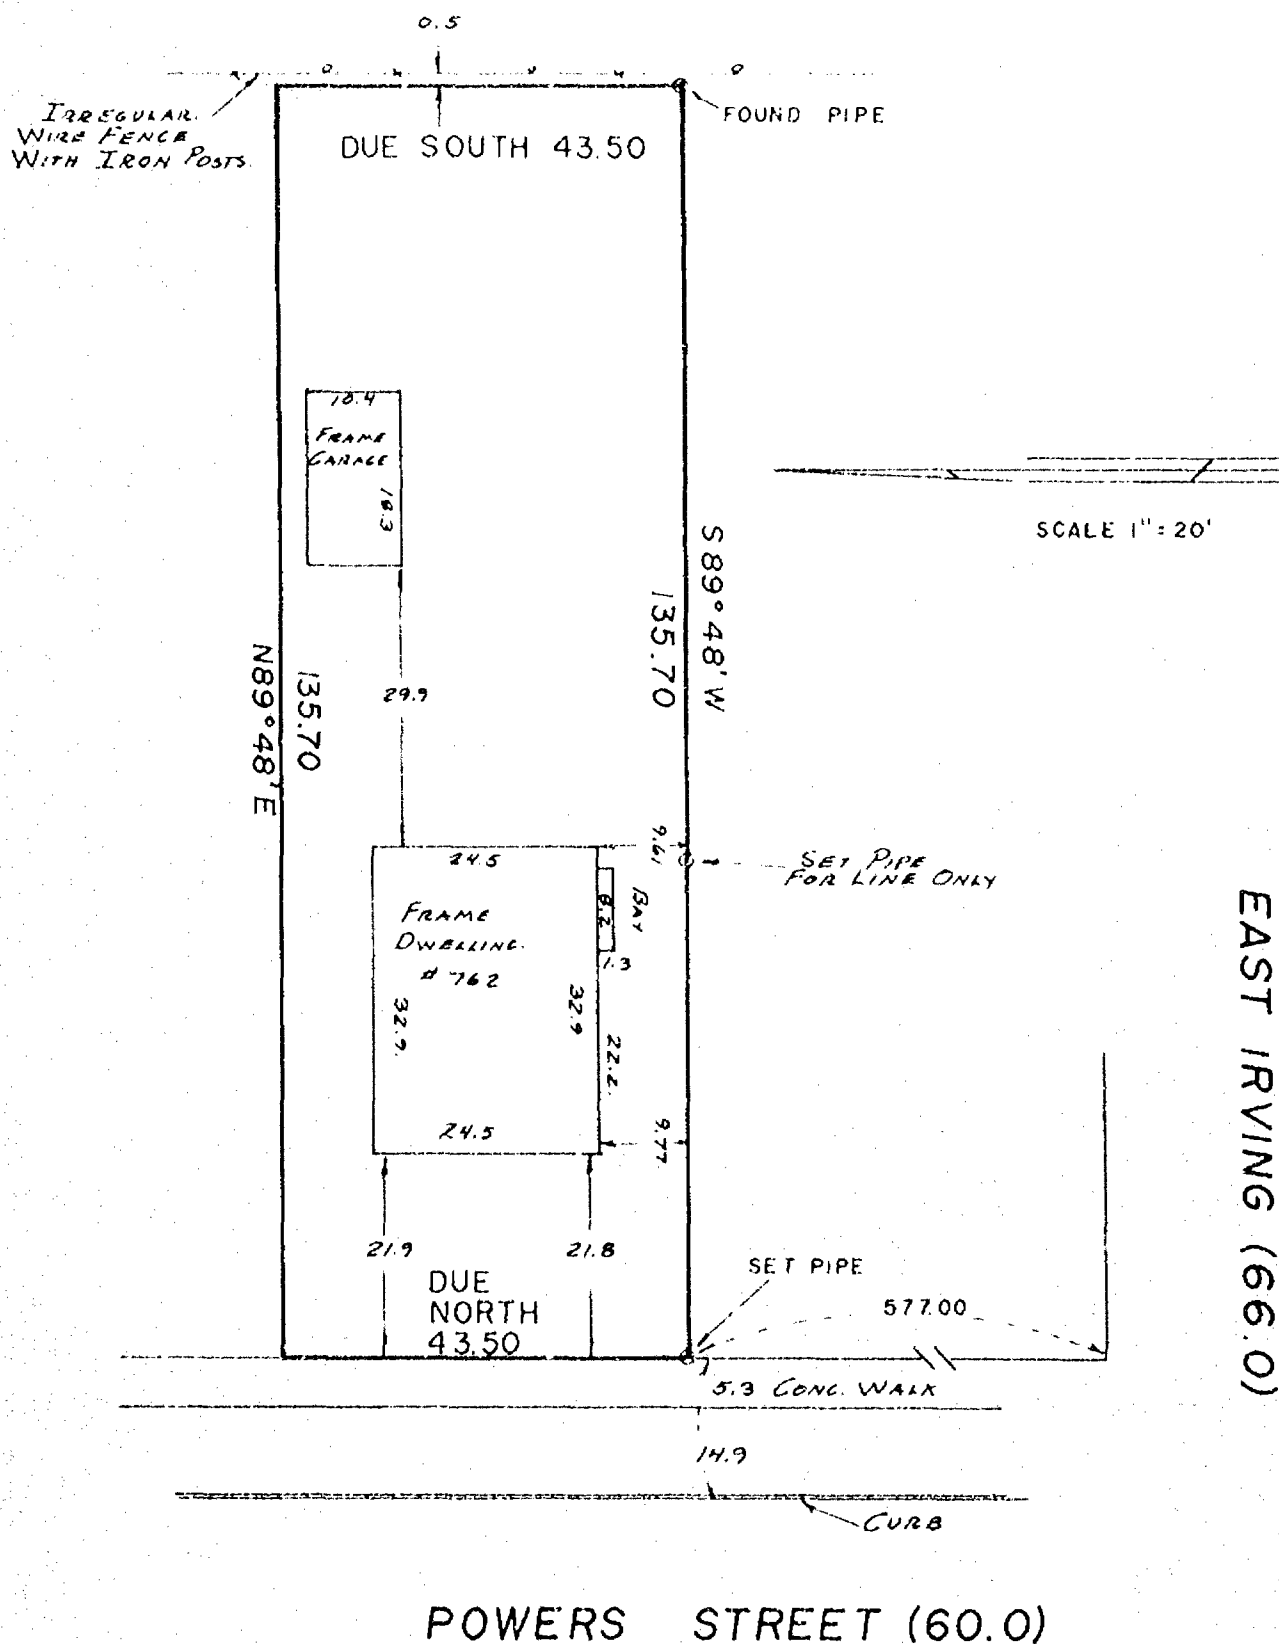

I Certify that I have surveyed the above described property (Property), and the above map is a true representation thereof and shows the size and location of the Property, its exterior boundaries, the location and dimensions of all visible structures thereon, boundary fences, apparent easements and roadways and visible encroachments, if any. This survey is made for the exclusive use of the present owners of the Property, and also those who purchase, mortgage, or guarantee the title thereto, within one (1) year from date hereof.

Reinhard Roehlig
SURVEYOR

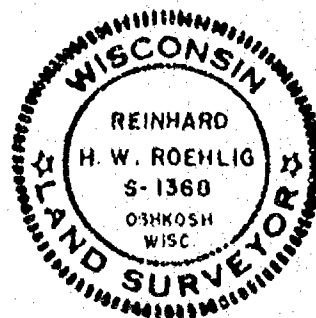


national survey engineering

POST OFFICE BOX 2963
OSHKOSH, WISCONSIN 54901

SURVEY
for
The City of Oshkosh
of

All of Lot 1, Block 86 per Leach's Map of 1894 lying West of the West line of Division Street extended North, in the tenth (10th) Ward, City of Oshkosh, Winnebago County, Wis.

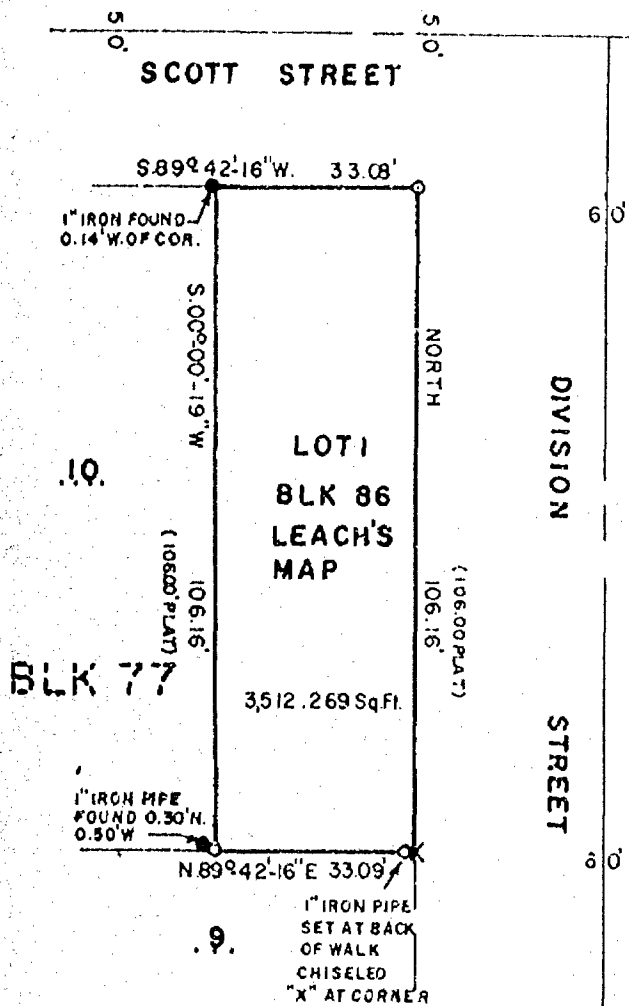

AERO-METRIC ENGINEERING, INC.
PHOTOGRAMMETRIC ENGINEERS
LAND SURVEYORS
OSHKOSH, WISCONSIN

Steven T. Chronis
WIS. REGISTERED LAND SURVEYOR S-913


NOTEBOOK-41 PAGE 69-70

L-685

✓


12. 2. 2. 2. 2.

SURVEY NO. 87-S

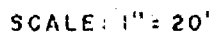


417 NORTH SAWYER STREET / P.O. BOX 2963
OSHKOSH, WISCONSIN 54908
(414) 426-2800

Richard Roehly

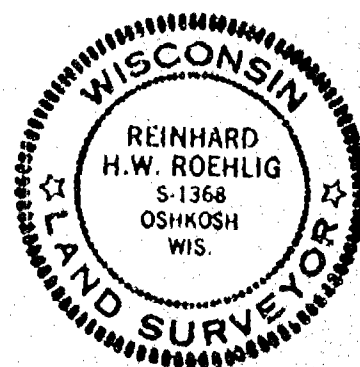


Survey
for
Lillian Christensen
of

Lots 1 and 2, EXCEPT the West 8.20 feet, in Block 22, Pleasant Home Land Company's Fourth Addition, 15th Ward, City of Oshkosh, Winnebago County, Wisconsin.

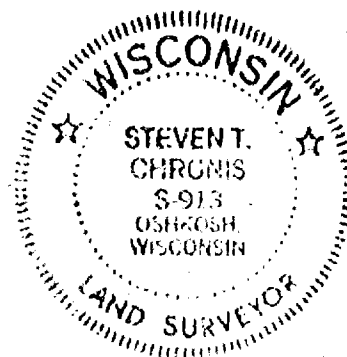

ALL BEARINGS REFERRED TO THE WEST LINE OF
EVANS STREET ASSUMED TO BEAR SOUTH.

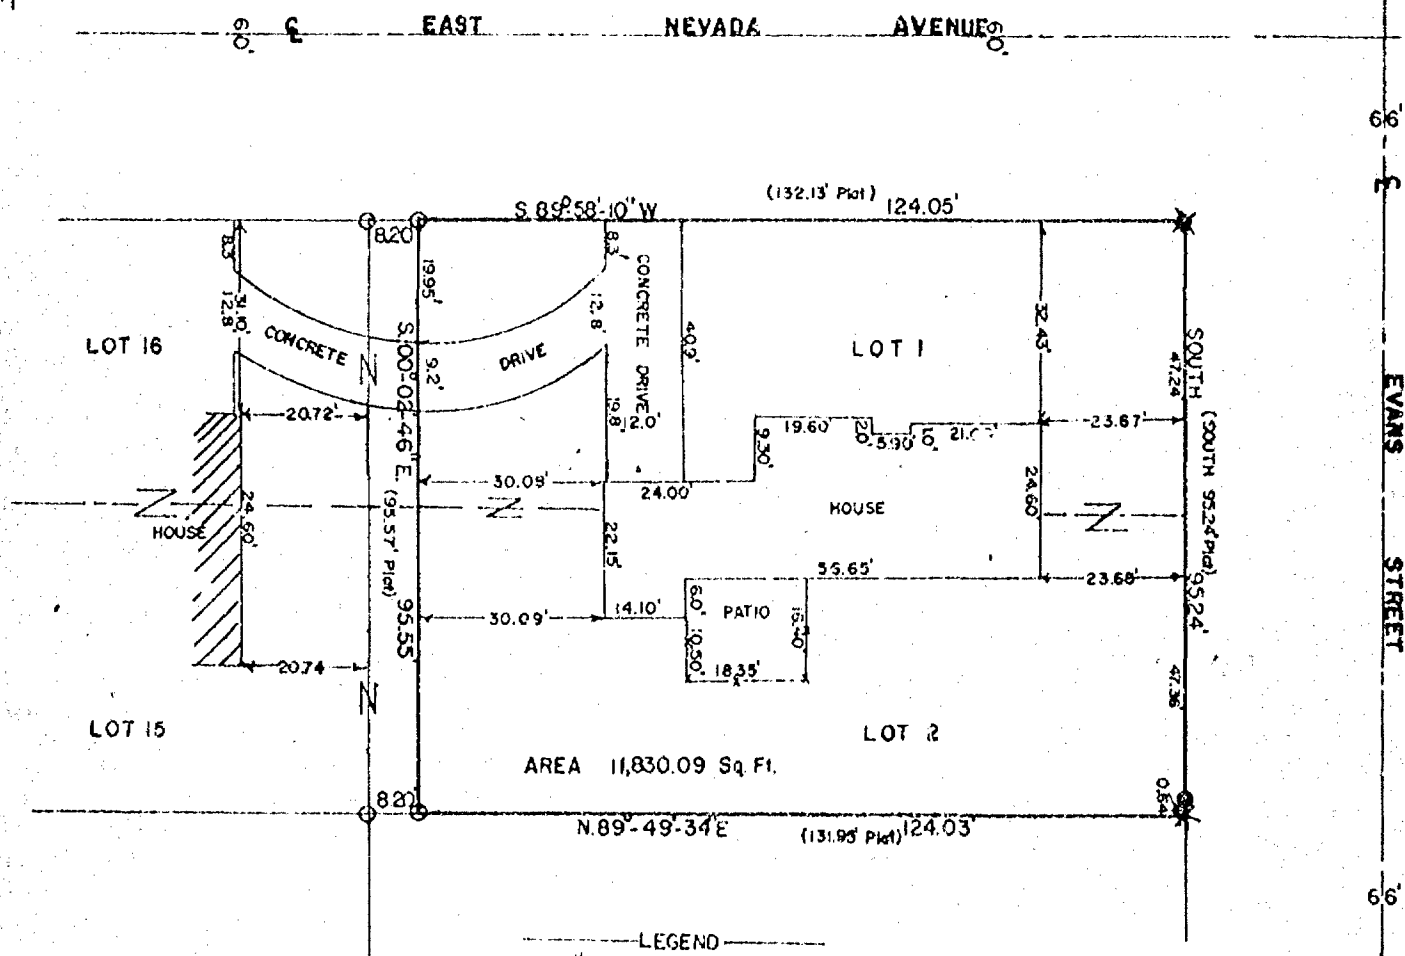


LEGEND
O = 1" IRON PIPE SET
● = 1" IRON PIPE FOUND
X = CHISELED MARK SET
SCALE: 1" = 30'
DATE: AUG. 8, 1979

AERO-METRIC ENGINEERING, INC.
PHOTOGRAMMETRIC ENGINEERS
LAND SURVEYORS
OSHKOSH, WISCONSIN

Steven T. Chronis
WIS. REGISTERED LAND SURVEYOR S-913

NOTEBOOK 46 PAGE 60-61

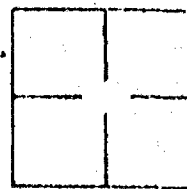

L-709

CERTIFIED SURVEY MAP NO. 722
OF BLOCK 72


BEING A PART OF LOTS 1, 2, 15 AND 16 IN GOTT READ AND EIGME'S SUBDIVISION IN THE S.W. 1/4 OF SECTION 13, T18N, R16E, CITY OF OSHKOSH, WINNEBAGO COUNTY, WISCONSIN.

○ ——— DENOTES 1 INCH DIAMETER IRON PIPE 24" LONG WITH A WEIGHT OF 1.13 LBS. PER LINEAL FOOT.

△ ——— DENOTES CROSS CHISELED IN CONCRETE.


ALL DIMENSIONS ARE MEASURED TO THE NEAREST HUNDREDTH OF A FOOT.

BEARINGS ARE REFERENCED TO THE EAST LINE OF CENTRAL STREET WHICH HAS AN ASSUMED BEARING OF DUE SOUTH.

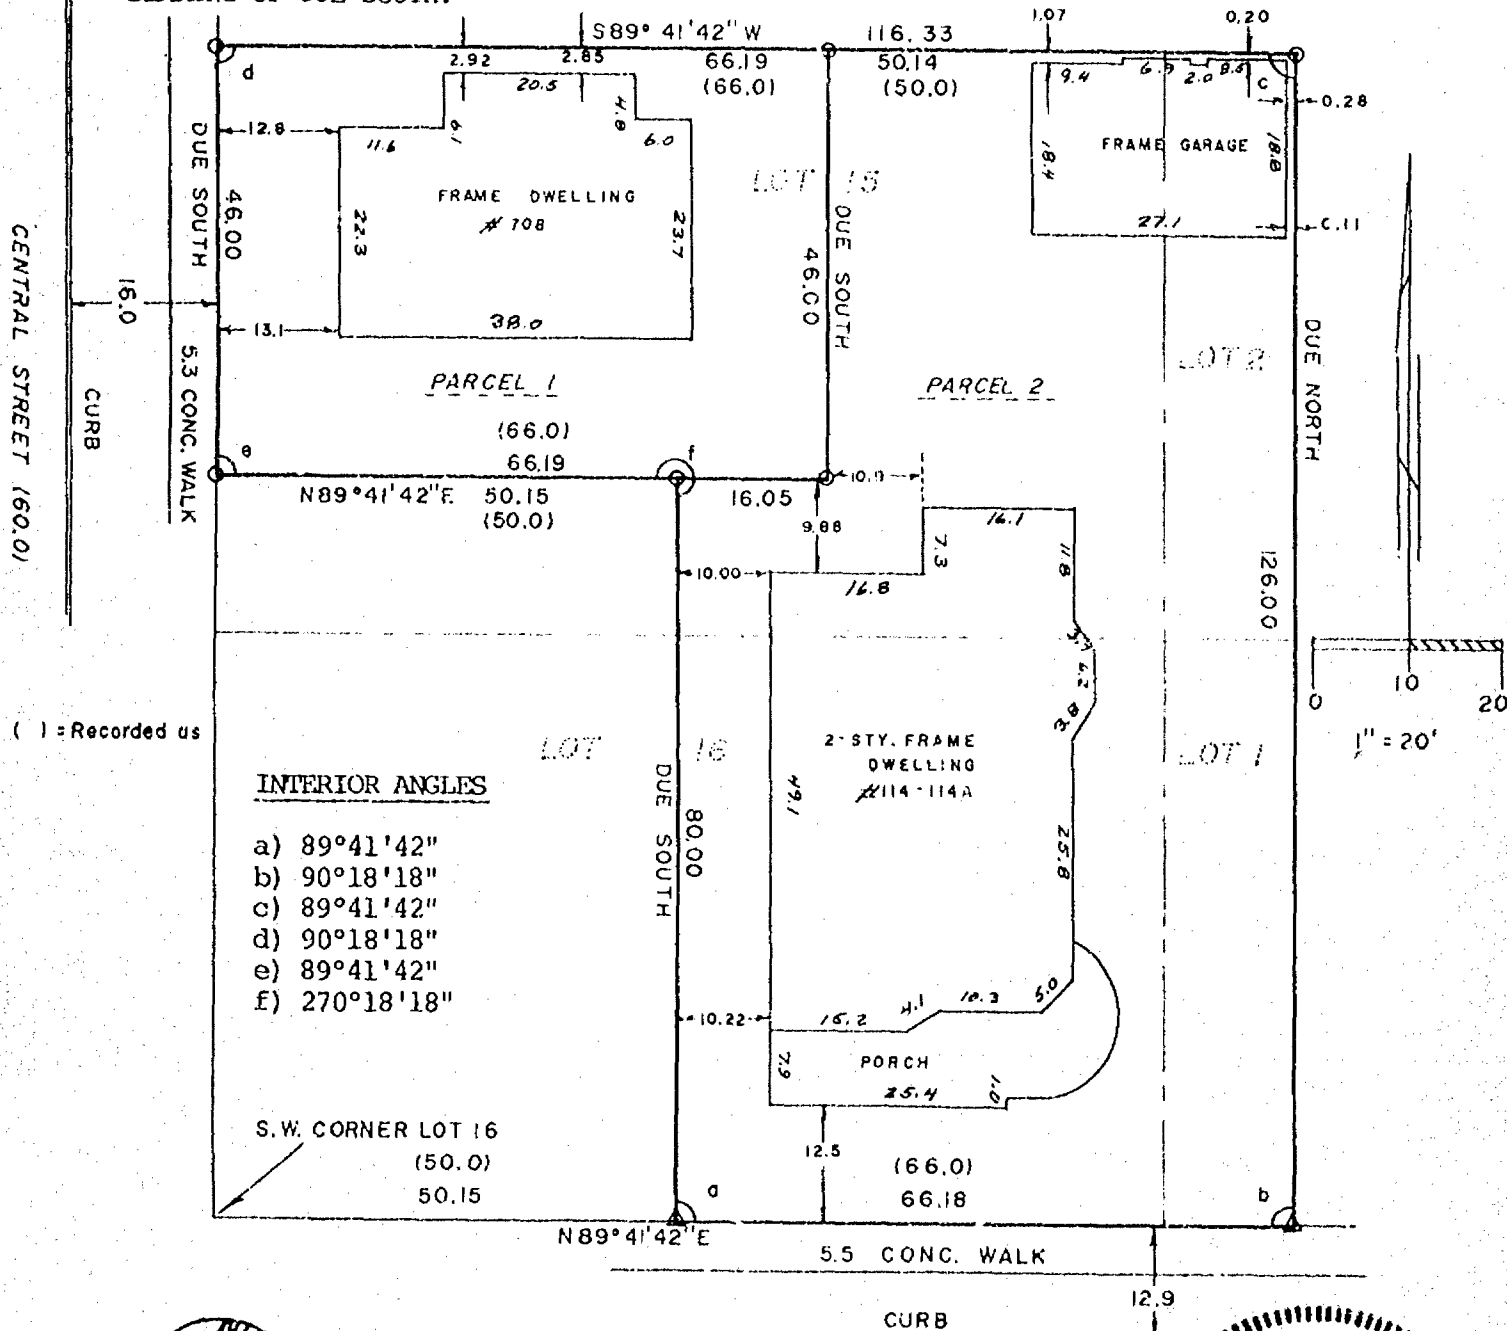

national survey & engineering

417 NORTH SAWYER STREET
P.O. BOX 2963
OSHKOSH, WISCONSIN 54903
(414) 426-2800

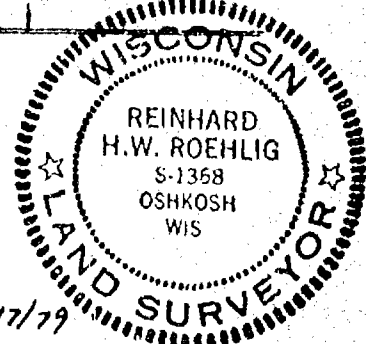

CERTIFIED SURVEY MAP NO. 722

OF BLOCK 72

BEING A PART OF LOTS 1,2,15 AND 16 IN GOTT READ AND EIGHME'S SUBDIVISION IN THE S.W. 1/4 OF SECTION 13, T18N, R16E, CITY OF OSHKOSH, WINNEBAGO COUNTY, WISCONSIN.

SURVEYOR'S CERTIFICATE
STATE OF WISCONSIN)

:SS

WINNEBAGO COUNTY)

I, REINHARD ROEHLIG, Wisconsin land surveyor, do hereby certify:

THAT I have surveyed and mapped a part of lots 1,2,15 and 16 in Gott Read and Eighme's Subdivision in the City of Oshkosh, Winnebago County, Wisconsin, which is bounded and described as follows;

Commencing at the S.W. corner of lot 16 in said subdivision, thence North 89°41'42" East along the North line of West Irving Avenue 50.15 ft. to the true point of beginning, thence continuing North 89°41'42" East 66.18 ft. to a point, thence Due North 126.00 ft. to a point, thence South 89°41'42" West 116.33 ft. to a point on the East line of Central Street, thence Due South 46.00 ft. along the East line of said Central Street to a point, thence North 89°41'42" East 50.15 ft. to a point, thence Due South 80.00 ft. to the point of beginning.

THAT I have made this survey and land division and map by the direction of E. ROSS TUCKER, City of Oshkosh, owner of said land.

THAT such map is a correct representation of all the exterior boundaries of the land surveyed and the land division thereof made.

THAT I have fully complied with the provisions of Chapter 236 of the Wisconsin Statutes and the Land Subdivision Ordinance of the City of Oshkosh.

12/12/77
Date

Reinhard Roehlig (SEAL)
Reinhard Roehlig, Registered
Land Surveyor S-1368



CERTIFIED SURVEY MAP NO. 722

OF BLOCK 72
BEING A PART OF LOTS 1,2,15 AND 16 IN GOTT READ AND EIGHME'S SUBDIVISION IN
THE S.W. 1/4 OF SECTION 13, T18N, R16E, CITY OF OSHKOSH, WINNEBAGO COUNTY,
WISCONSIN.

OWNER'S CERTIFICATE

AS OWNER I hereby certify that I caused the land described on this
map to be surveyed and mapped as represented on this map in accordance with
the City of Oshkosh Subdivision Ordinance.

WITNESS the hand and seal of said owner this 18th
day of December 19 79.


In The Presence Of:

Robert W. Nelson
Robert W. Nelson

OWNER
E. Ross Tucker
E. ROSS TUCKER

STATE OF WISCONSIN)
:SS
WINNEBAGO COUNTY)

PERSONALLY came before me this 18th day of December
19 79 the above named E. Ross Tucker, to me known to be the person who executed
the foregoing instrument and acknowledged the same.

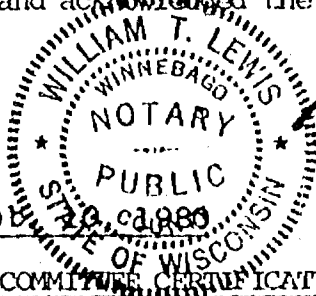

William T. Lewis
Notary Public, Winnebago County,
State of Wisconsin

My Commission Expires Feb 23, 1980CITY OF OSHKOSH PLANNING COMMITTEE CERTIFICATE

THIS Certified Survey Map of a part of lots 1,2,15 and 16 in Gott
Read and Eighth's Subdivision, City of Oshkosh, E. Ross Tucker owner, is
hereby approved.


Date 14 January 1980

Lester C. Bannan
Chairman Planning Commission

THIS INSTRUMENT WAS DRAFTED BY REINHARD ROEHLIG.

Register's Office
Winnebago County, Wis.
Received for record this 22nd
day of January A.D. 1980
at 2:40 o'clock P.M. and
recorded in Vol. 1 of Survey Maps
on page 722

Lester M. Payne
Register of Deeds

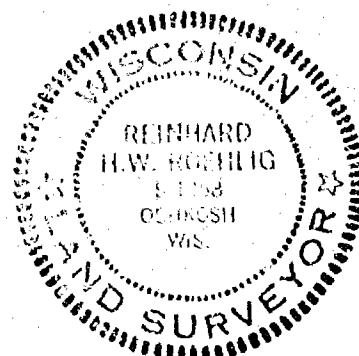


12/17/79

Schmitt Chg
2.00

545568

PLAT OF SURVEY

FOR: ANN HABERSTROH
1122 GROVE STREET
OSHKOSH, WISCONSIN

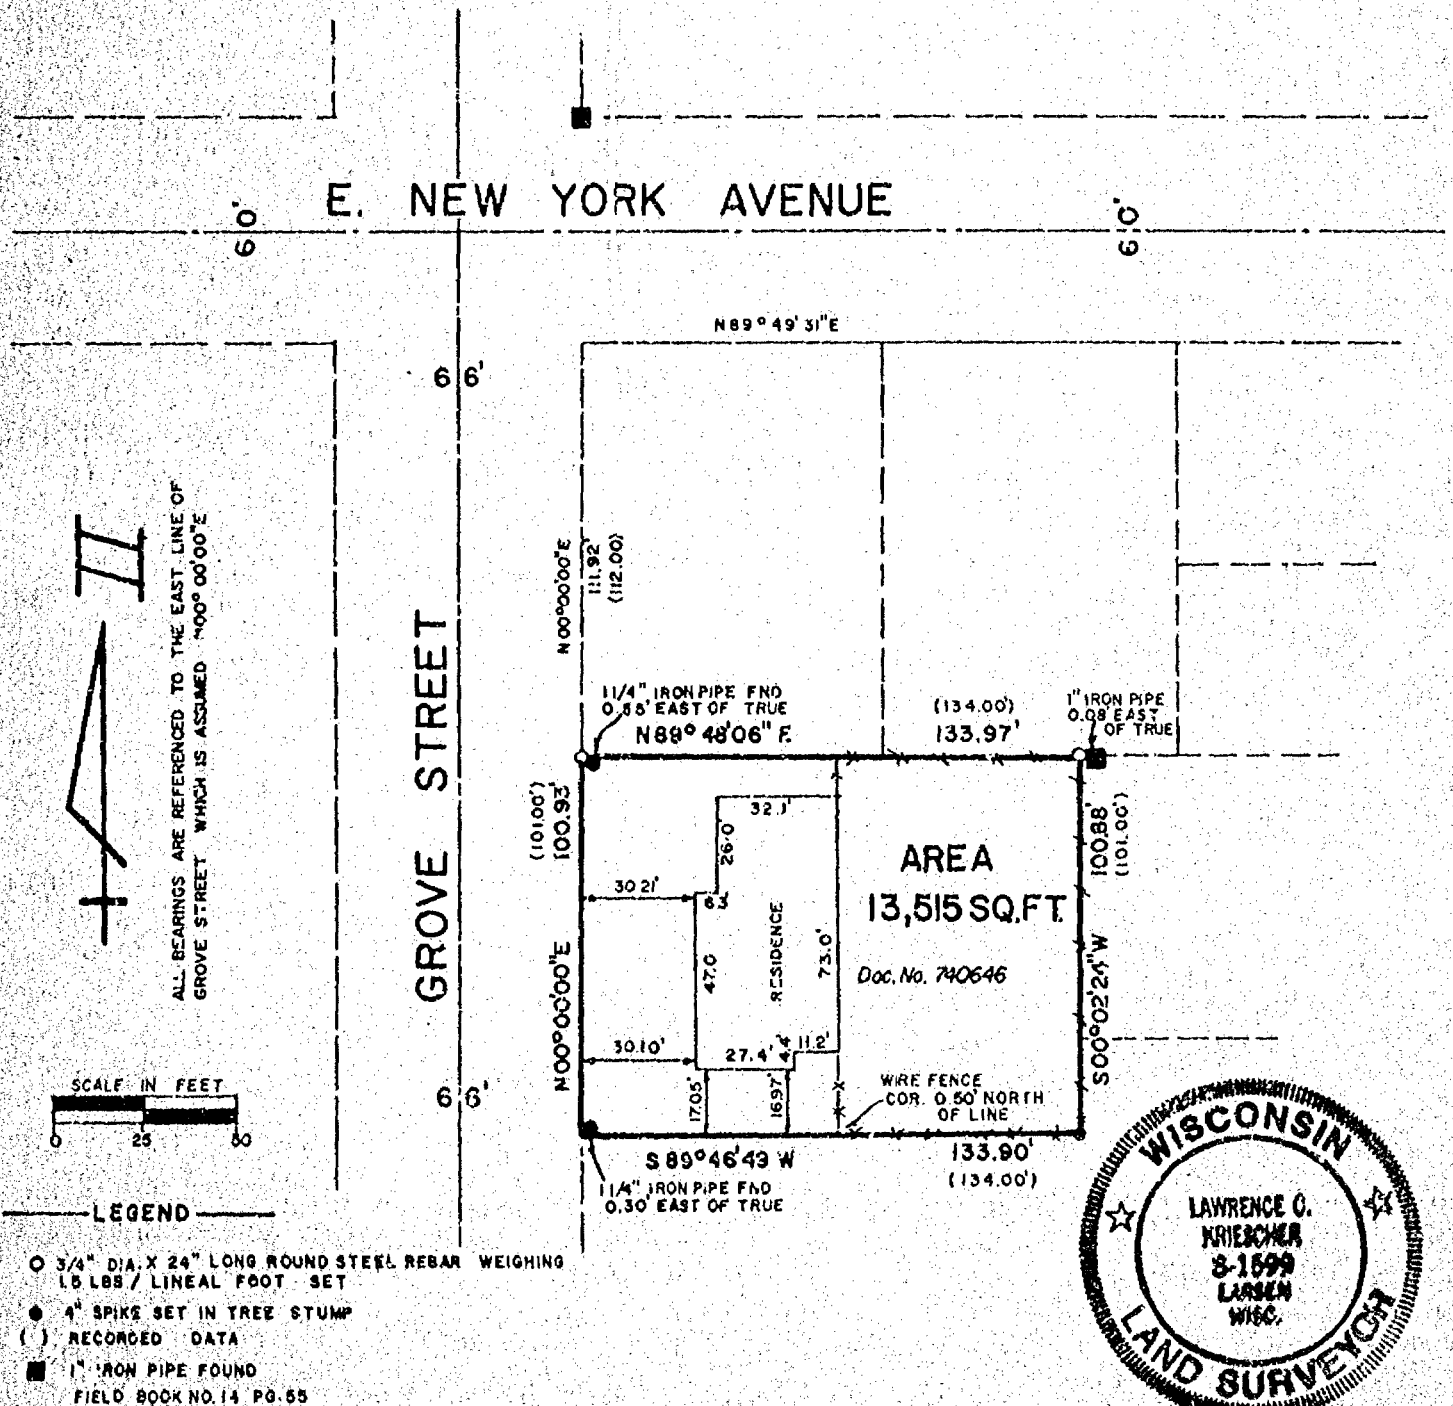

SURVEYOR'S CERTIFICATE

I, LAWRENCE C. KRIESCHER, Registered Land Surveyor No. S-1599, hereby certify: That I have surveyed the property described hereon and that the above map is a true representation thereof and shows the size and location of the property, its exterior boundaries, the location and dimensions of all visible structures thereon, fences, apparent easements, roadways and visible encroachments, if any. This survey is made for the exclusive use of the present owners of the property, and also those who purchase, mortgage, or guarantee the title thereto within one (1) year from the date hereon, and as to them I certify the accuracy of said survey and map.

SCHULER & ASSOCIATES

CONSULTING ENGINEERS & LAND SURVEYORS
320 W. NORTHLAND AVE. APPLETON, WIS. 54911 (414) 734-9107
417 NORTH SAWYER STREET OSHKOSH, WIS. 54801 (414) 426-2800

Lawrence C. Kriescher
REGISTERED LAND SURVEYOR

May 9, 1990
DATE

P R O P E R T Y D E S C R I P T I O N

THE SOUTH 101 FEET OF THE NORTH 213 FEET OF THE WEST 134 FEET OF THAT
PART OF THE NORTH EAST 1/4 OF THE SOUTH EAST 1/4 OF SECTION 13 - 18 - 16,
IN THE ELEVENTH WARD, CITY OF OSHKOSH, BOUNDED ON THE NORTH BY THE SOUTH
LINE OF EAST NEW YORK AVENUE, ON THE WEST BY THE EAST LINE OF GROVE
STREET, ON THE SOUTH BY THE NORTH LINE OF BALDWIN AVENUE (FORMERLY
BALDWIN STREET), AND ON THE EAST BY THE WEST LINE OF EAST OAK STREET.

L-90-1655
SHEET 2 of 2