

CITY OF OSHKOSH - 12th Ward

"Masterson's Park Plat"

Speed.

No. 2-150C

HASTINGS, MN

LOS ANGELES, CHICAGO, LOGAN, OH
MCGREGOR, TX, LOCUST GROVE, GA
U.S.A.

M

PLAT OF SURVEY


KNOWN AS 1417 JACKSON DRIVE, BEING LOT 4 IN BLOCK 3 OF MASTERSON'S PARK PLAT, IN THE 12TH WARD, CITY OF OSHKOSH, WINNEBAGO COUNTY, WISCONSIN.

OCTOBER 16, 1984

SURVEY FOR OSHKOSH SAVINGS
APPLICANT: MERCEDES DEPMSEY
MONUMENT WAIVER ON FILE

SURVEY NO. 1551-M


SCALE 1" = 20'

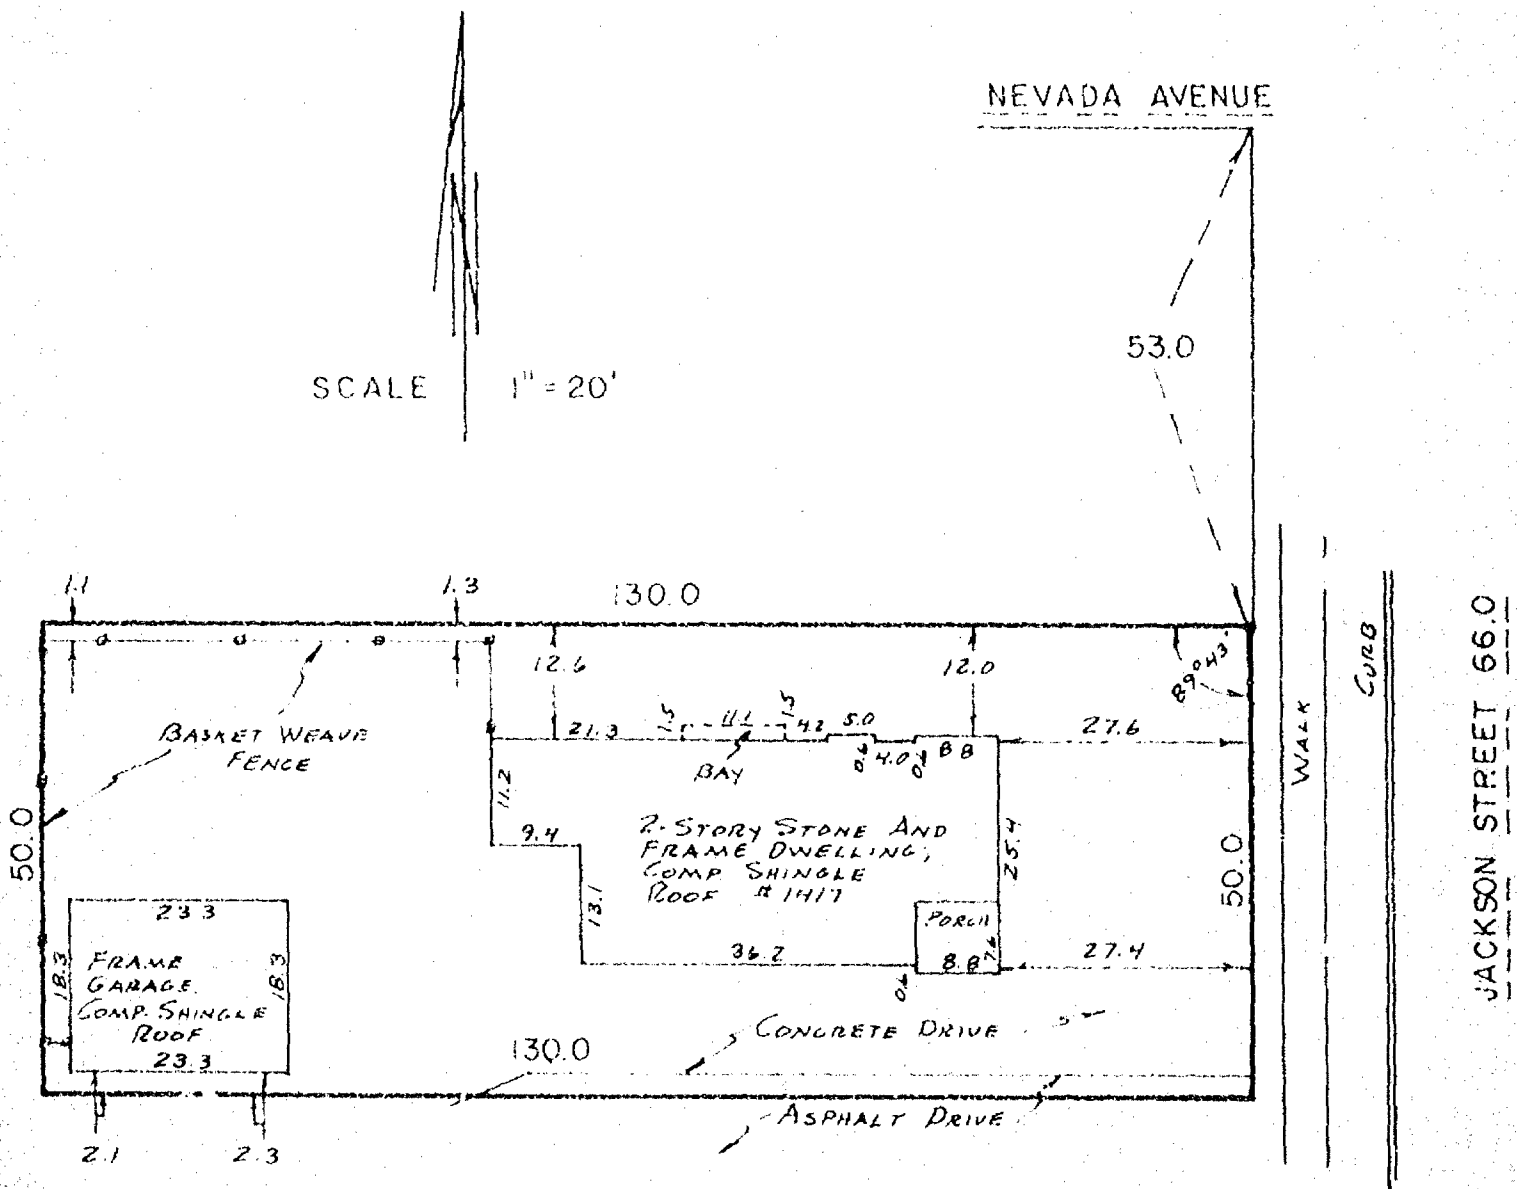

I Certify that I have surveyed the above described property (Property), and the above map is a true representation thereof and shows the size and location of the Property, its exterior boundaries, the location and dimensions of all visible structures thereon, boundary, fences, apparent easements and roadways and visible encroachments, if any. This survey is made for the exclusive use of the present owners of the Property, and also those who purchase, mortgage, or guarantee the title thereto, within one (1) year from date hereof.



national survey & engineering
417 NORTH SAWYER STREET / P.O. BOX 2963
OSHKOSH, WISCONSIN 54903
(414) 426-2800

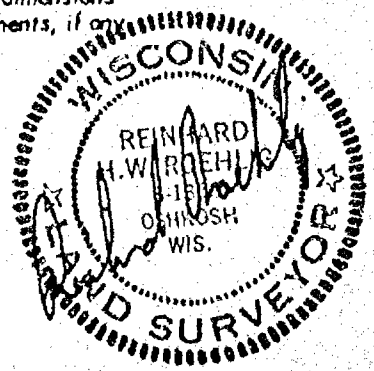

PLAT OF SURVEY


5

KNOWN AS 504 STANLEY STREET, BEING THE EAST 35.0 FT. OF LOT 21 AND THE WEST 30.0 FT. OF LOT 22 IN BLOCK 6 OF MASTERSON'S PARK PLAT, IN THE 12th WARD, CITY OF OSHKOSH, WINNEBAGO COUNTY, WISCONSIN

FEBRUARY 27, 1984

SURVEY FOR OSHKOSH SAVINGS
APPLICANT: ELDON NORTON
MONUMENT WAIVER ON FILE

SURVEY NO. 1394-M

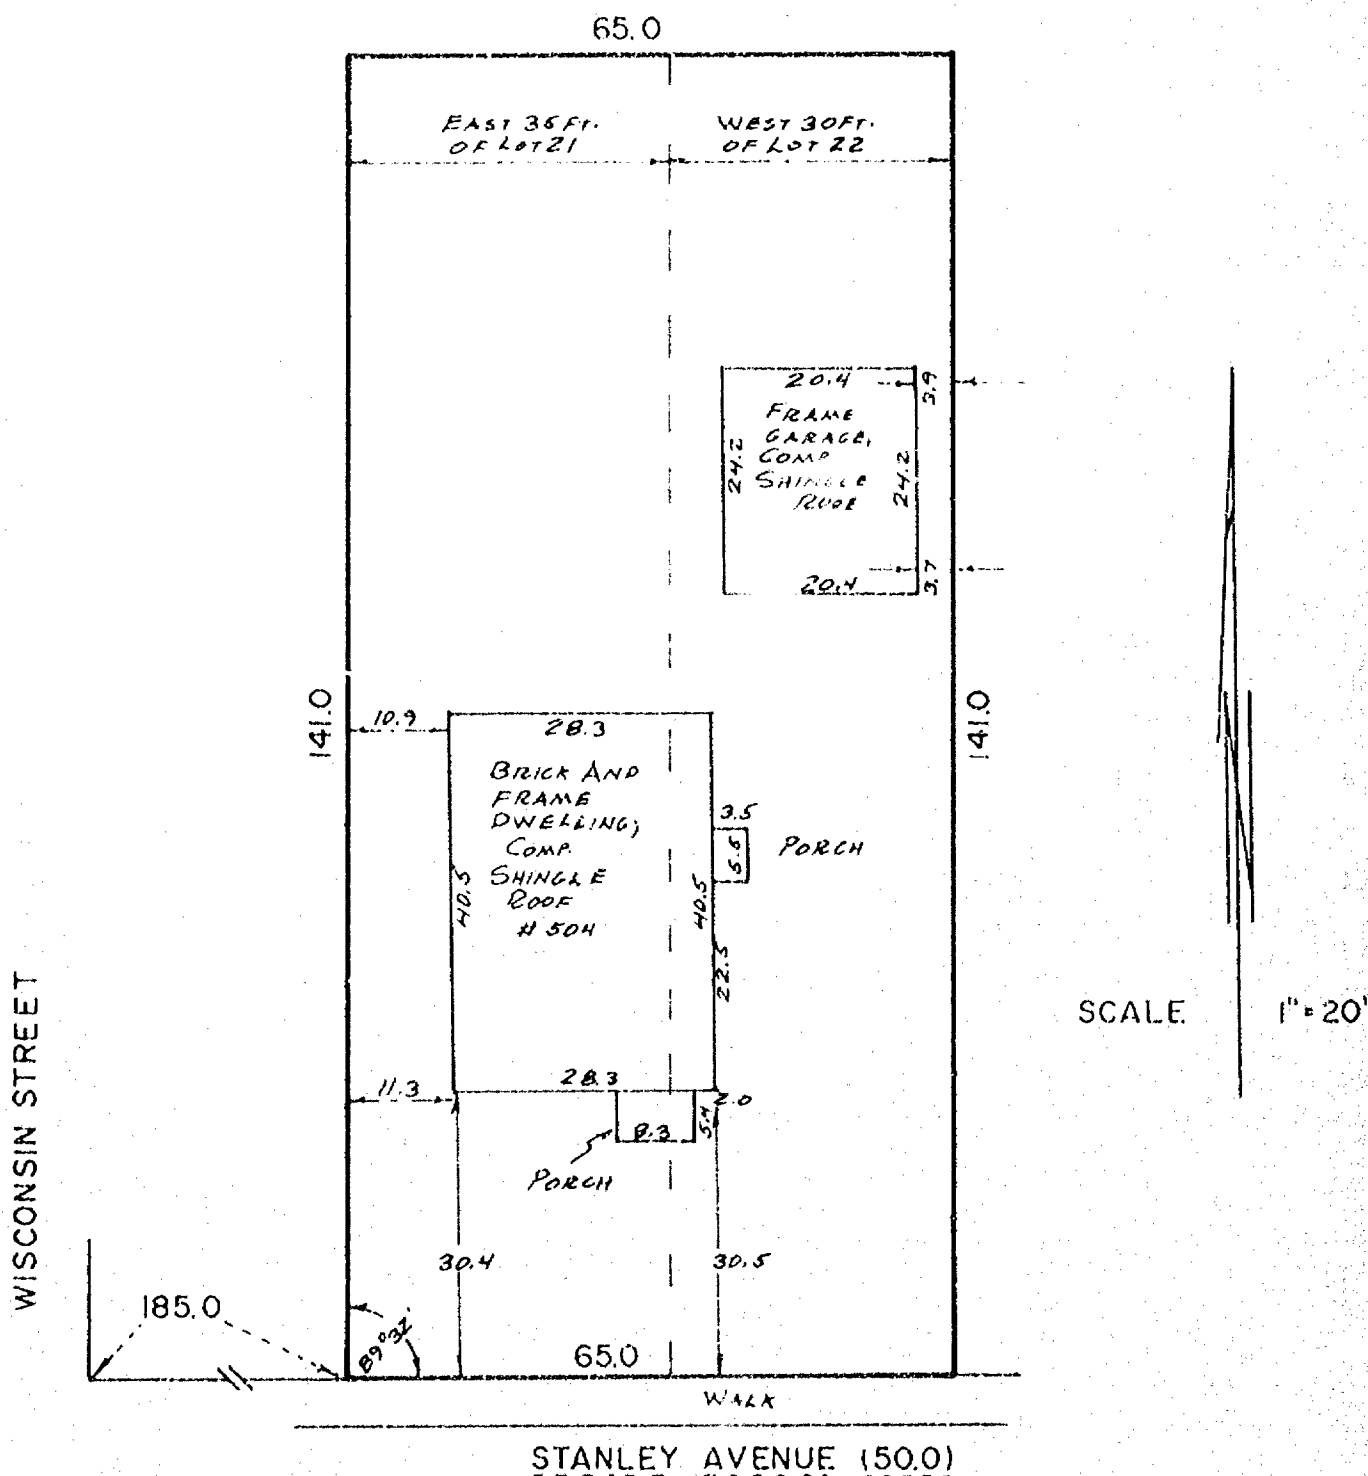


I Certify that I have surveyed the above described property (Property), and the above map is a true representation thereof and shows the size and location of the Property, its exterior boundaries, the location and dimensions of all visible structures thereon, boundary, fences, apparent easements and roadways and visible encroachments, if any. This survey is made for the exclusive use of the present owners of the Property, and also those who purchase, mortgage, or guarantee the title thereto, within one (1) year from date hereof.



national survey & engineering

417 NORTH SAWYER STREET / P.O. BOX 2963
OSHKOSH, WISCONSIN 54903
(414) 423-2800

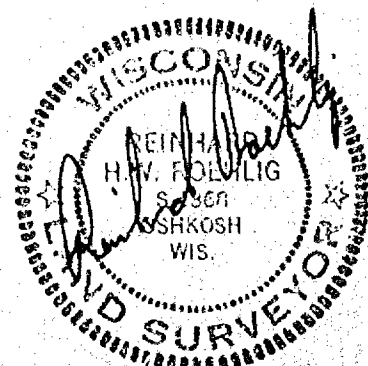


W

SEPTEMBER 10, 1984 SURVEY FOR OSHKOSH SAVINGS
APPLICANT: ROBERT FREES
MONUMENT WAIVER ON FILE

APPLICANT: ROBERT FREES
MONUMENT WAIVER ON FILE


() = RECORD DIMENSIONS WHERE DIFFERENT FROM FIELD MEASUREMENTS.

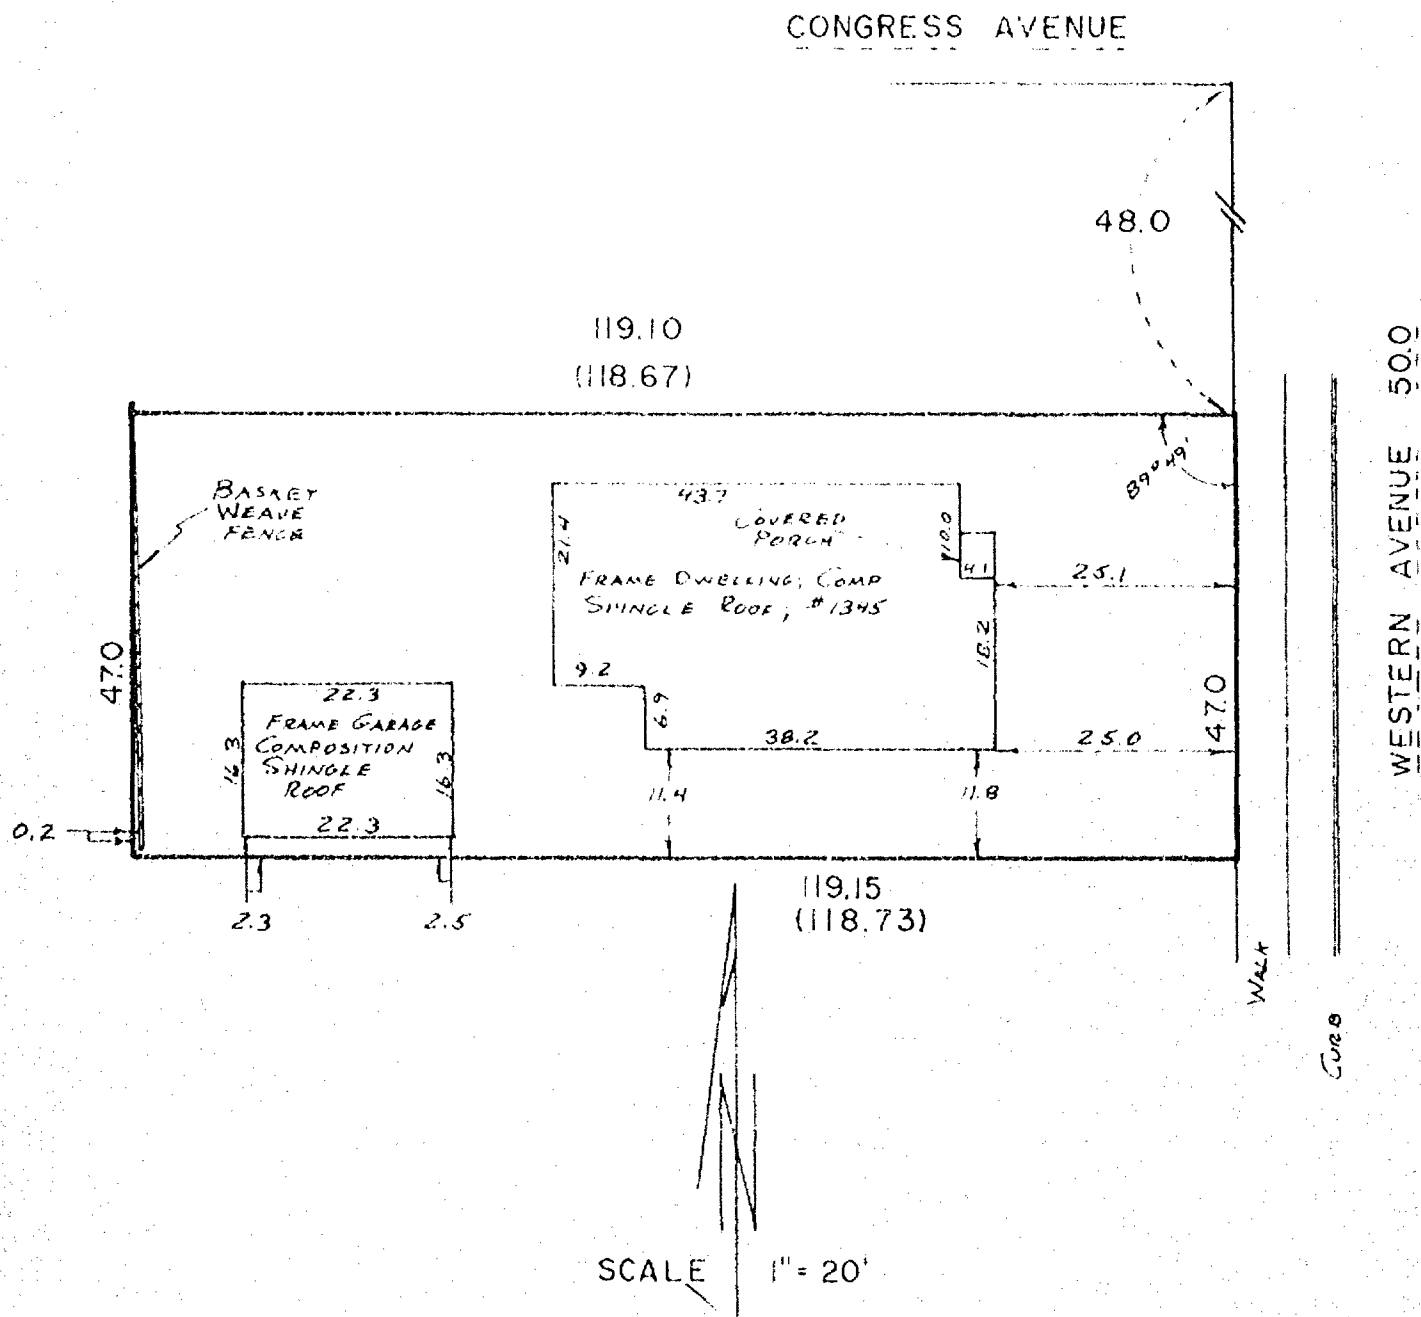

I Certify that I have surveyed the above described property (Property), and the above map is a true representation thereof and shows the size and location of the Property, its exterior boundaries, the location and dimensions of all visible structures thereon, boundary, fences, apparent easements and roadways and visible encroachments, if any. This survey is made for the exclusive use of the present owners of the Property, and also those who purchase, mortgage, or guarantee the title thereto, within one (1) year from date hereof.



national survey & engineering
417 NORTH SAWYER STREET / P.O. BOX 2963
OSHKOSH, WISCONSIN 54903
(414) 426-2800

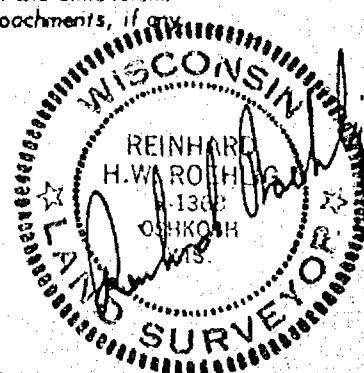

J

PLAT OF SURVEY


KNOWN AS 1707 JACKSON STREET. BEING LOTS 1 AND 2 IN BLOCK 7 OF MASTERSON'S PARK PLAT IN THE 12TH WARD, CITY OF OSHKOSH, WINNEBAGO COUNTY, WISCONSIN.

MAY 16, 1984

SURVEY FOR OSHKOSH SAVINGS
APPLICANT: EARL WAITE
MONUMENT WAIVER ON FILE

SURVEY NO. 1436-M

SCALE 1" = 30'

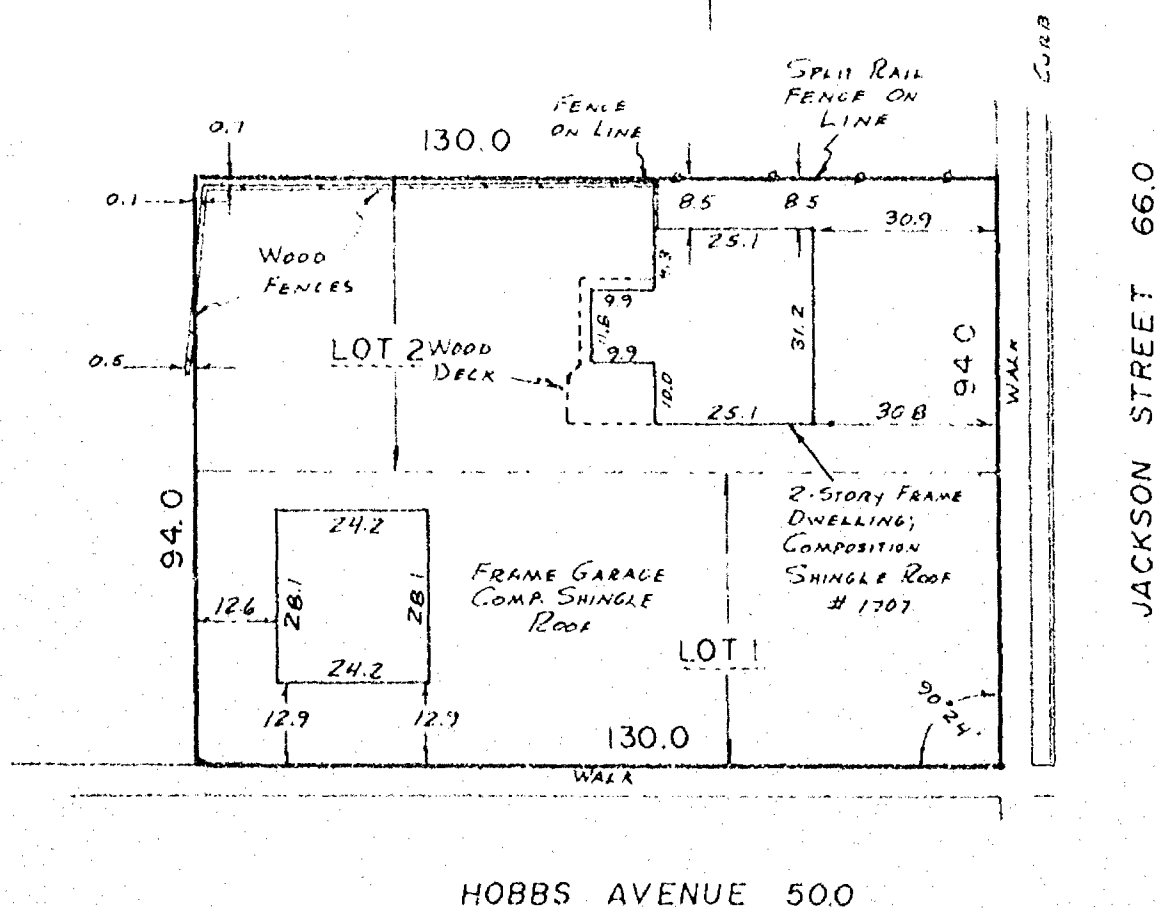


I Certify that I have surveyed the above described property (Property), and the above map is a true representation thereof and shows the size and location of the Property, its exterior boundaries, the location and dimensions of all visible structures thereon, boundary, fences, apparent easements and roadways and visible encroachments, if any. This survey is made for the exclusive use of the present owners of the Property, and also those who purchase, mortgage, or guarantee the title thereto, within one (1) year from date hereof.



national survey & engineering

417 NORTH SAWYER STREET / P.O. BOX 2963
OSHKOSH, WISCONSIN 54903
(414) 426-2800

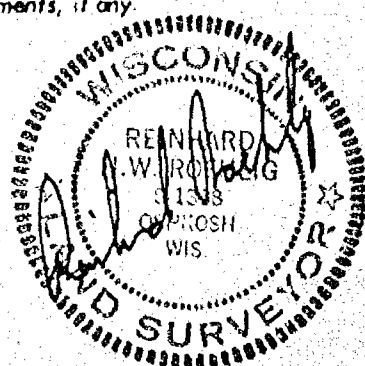


PLAT OF SURVEY

KNOWN AS 1521 WESTERN STREET, BEING LOT 10 IN BLOCK 15 OF PASTERSON'S PARK PLAT, 12TH WARD, CITY OF OSHKOSH, WINNEBAGO COUNTY, WISCONSIN.

JULY 12, 1983

SURVEY FOR OSHKOSH SAVINGS
APPLICANT: TUDOR R. GUTHRIE
(MORTGAGE WAIVER ON FILE)

SURVEY NO. 1260-M

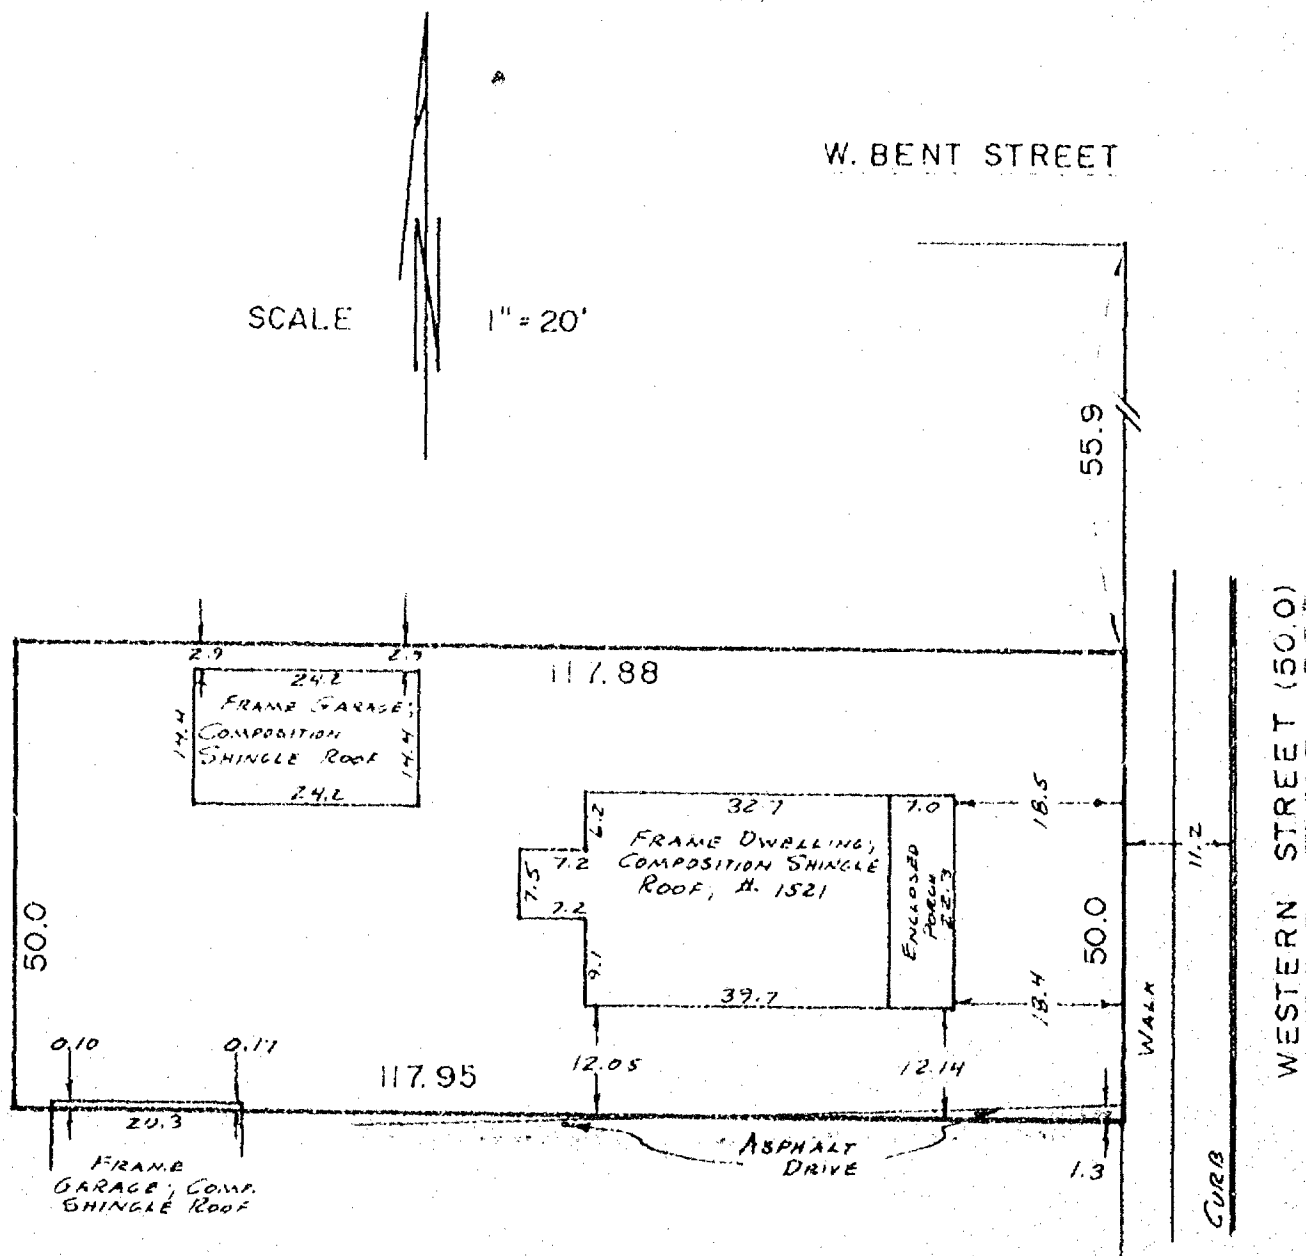


I Certify that I have surveyed the above described property (Property), and the above map is a true representation thereof and shows the size and location of the Property, its exterior boundaries, the location and dimensions of all visible structures thereon, boundary, fences, apparent easements and roadways and visible encroachments. This survey is made for the exclusive use of the present owners of the Property, and also those who purchase, mortgage, or guarantee the title thereto, within one (1) year from date hereof.



national survey & engineering

417 NORTH SAWYER STREET / P.O. BOX 2963
OSHKOSH, WISCONSIN 54903
(414) 426-2800

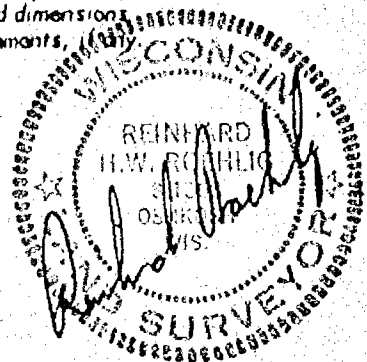

PLAT OF SURVEY

KNOWN AS 1325 WISCONSIN STREET. BEING LOT 9 OF BLOCK 10 IN MASTERSON'S PARK PLAT, 12th WARD, CITY OF OSHKOSH, WINNEBAGO COUNTY, WISCONSIN.

JULY 14, 1983


SURVEY FOR OSHKOSH SAVINGS AND LOAN
(MONUMENT WAIVER ON FILE)
(BUYER: Diley)

SURVEY NO. 1247-A

SCALE 1" = 20'

CONGRESS AVE. (50.0)

EDGE
ASPHALT

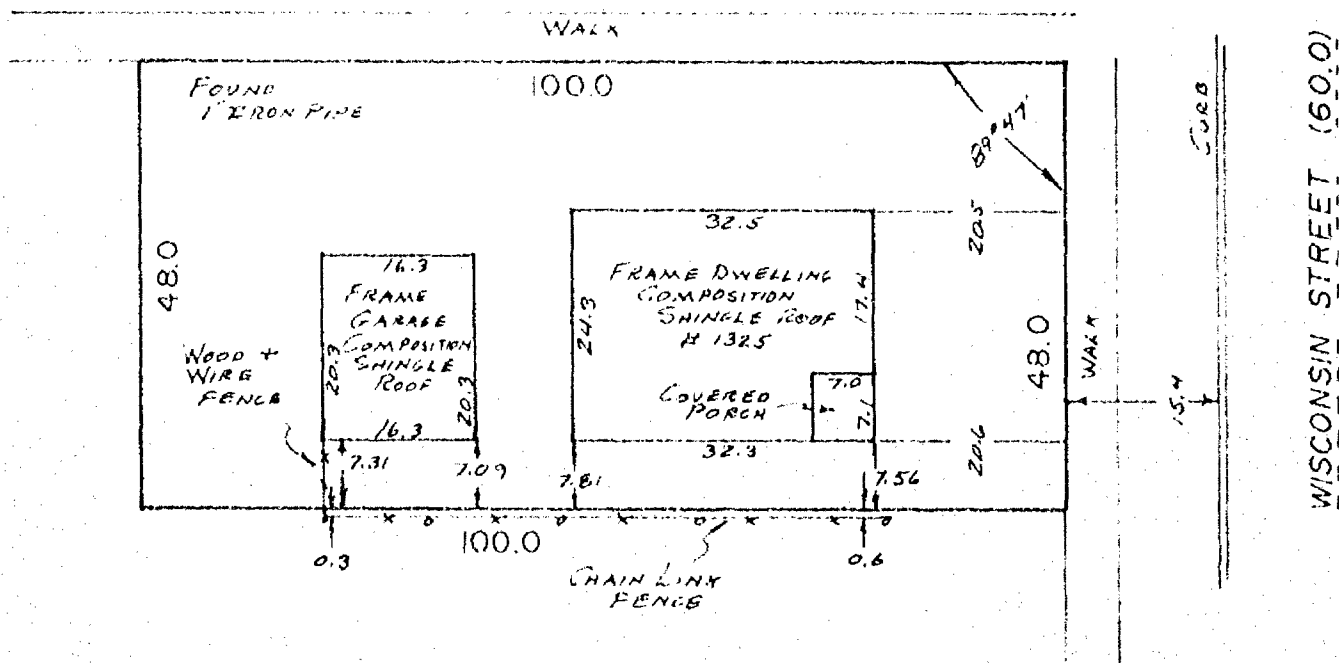


I Certify that I have surveyed the above described property (Property), and the above map is a true representation thereof and shows the size and location of the Property, its exterior boundaries, the location and dimensions of all visible structures thereon, boundary, fences, apparent easements and roadways and visible encroachments, if any.

This survey is made for the exclusive use of the present owners of the Property, and also those who purchase, mortgage, or guarantee the title thereto, within one (1) year from date hereof.



national survey & engineering

417 NORTH SAWYER STREET / PO BOX 2963
OSHKOSH, WISCONSIN 54903
(414) 426-2800

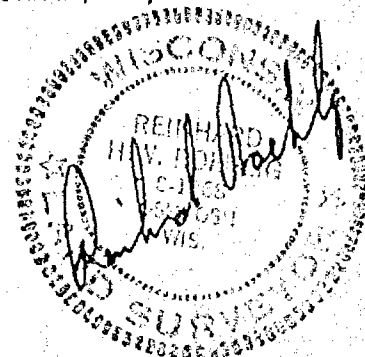


PLAT OF SURVEY

KNOWN AS 1508 ONTARIO STREET. BEING LOT 15 IN BLOCK 9 OF MASTERSON'S PARK PLAT, IN THE 12th WARD, CITY OF OSHKOSH, WINNEBAGO COUNTY, WISCONSIN.

OCTOBER 7, 1983

SURVEY FOR JAMES PROVINZANO

SURVEY NO. 1325-S

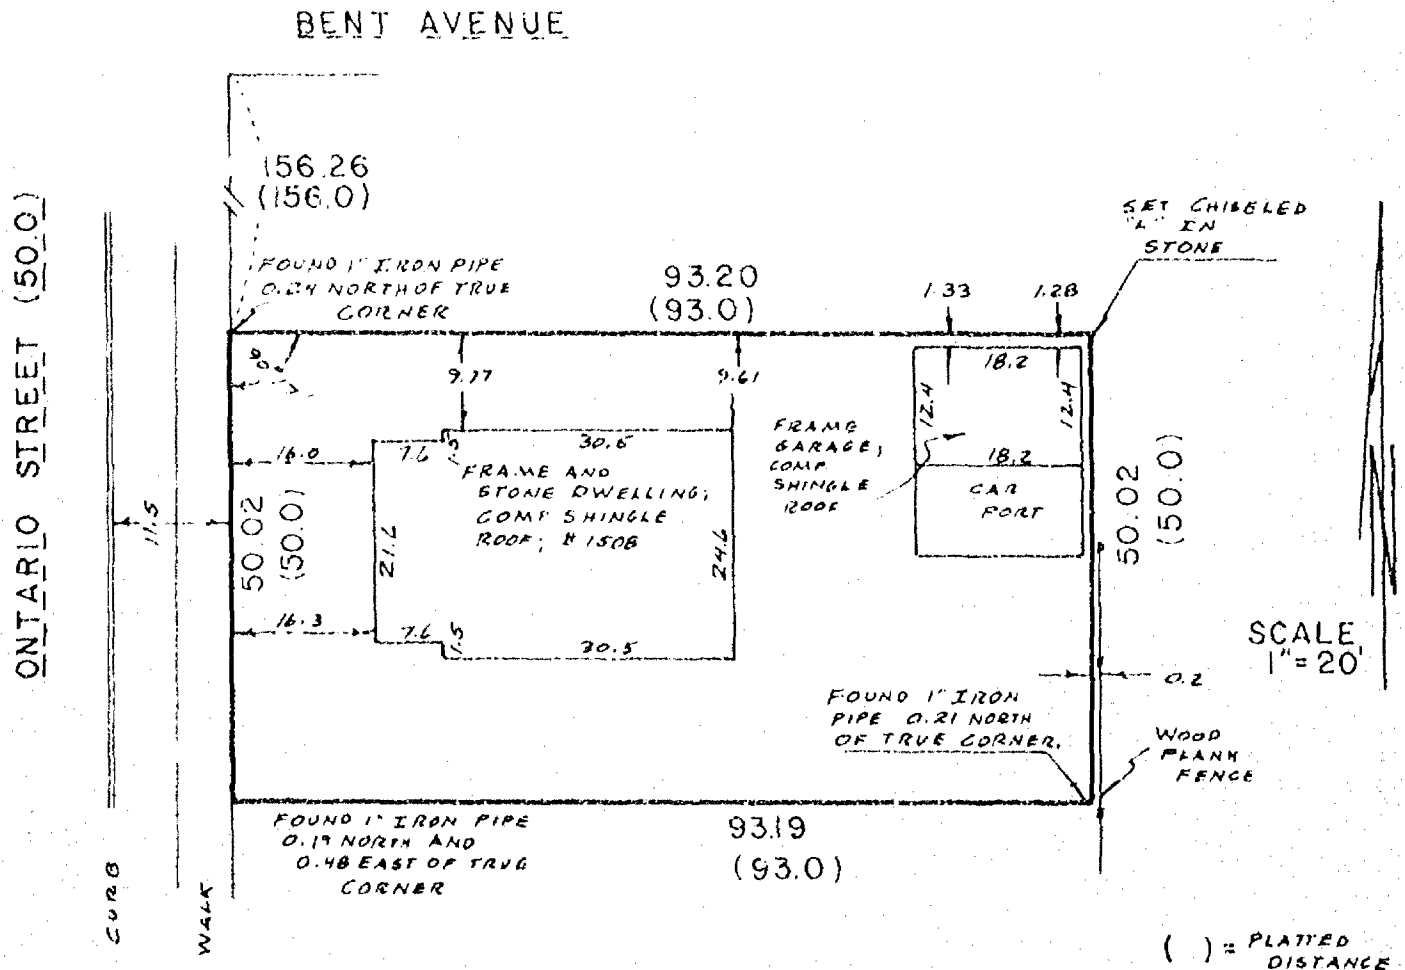


I Certify that I have surveyed the above described property (Property), and the above map is a true representation thereof and shows the size and location of the Property, its exterior boundaries, the location and dimensions of all visible structures thereon, boundary, fences, apparent easements and roadways and visible encroachments, if any.

This survey is made for the exclusive use of the present owners of the Property, and also those who purchase, mortgage, or guarantee the title thereto, within one (1) year from date hereof.



national survey & engineering

417 NORTH SAWYER STREET / P.O. BOX 2963
OSHKOSH, WISCONSIN 54903
(414) 426-2800

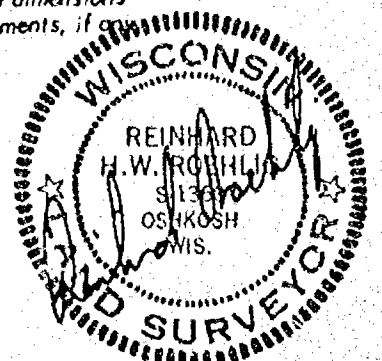


PLAT OF SURVEY

KNOWN AS 1221 ONTARIO STREET, BEING LOT 3 IN BLOCK #1 OF MASTERSON'S SUBDIVISION,
IN THE 12th WARD, CITY OF OSHKOSH, WINNEBAGO COUNTY, WISCONSIN.

NOVEMBER 9, 1983

SURVEY FOR OSHKOSH SAVINGS
APPLICANT: SARA ROGERS
MONUMENT WAIVER ON FILE


SURVEY NO. 1342-M

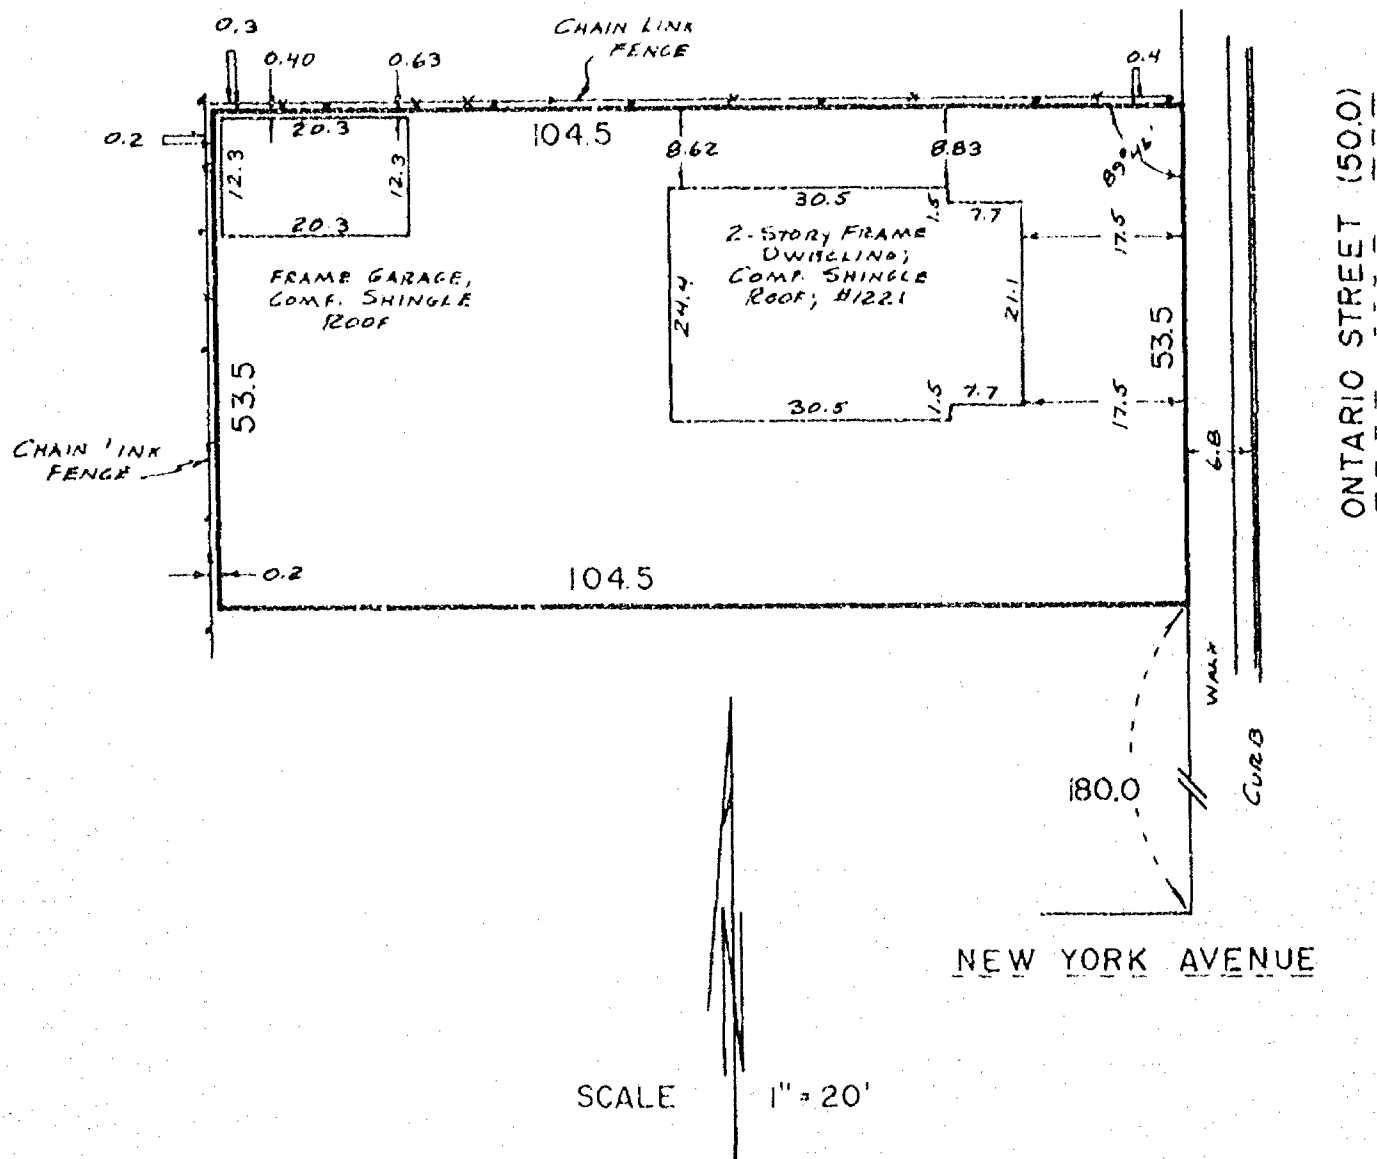

I Certify that I have surveyed the above described property (Property), and the above map is a true representation thereof and shows the size and location of the Property, its exterior boundaries, the location and dimensions of all visible structures thereon, boundary, fences, apparent easements and roadways and visible encroachments, if any. This survey is made for the exclusive use of the present owners of the Property, and also those who purchase, mortgage, or guarantee the title thereto, within one (1) year from date hereof.



national survey & engineering
417 NORTH SAWYER STREET / P.O. BOX 2963
OSHKOSH, WISCONSIN 54903
(414) 426-2800

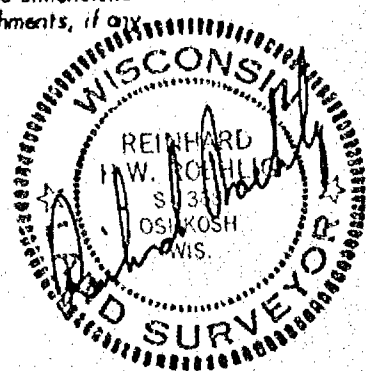



DESCRIPTION: LOT 6, BLOCK 11, MASTERSON PARK PLAT, CITY OF OSHKOSH, WINNEBAGO COUNTY, WISCONSIN. (12TH WARD)

ADDRESS: 1337 ONTARIO STREET

THERE ARE NO BUILDING ENCROACHMENTS

TWO STORY HOUSE

"JEROME RADTKE"

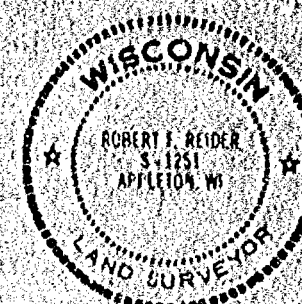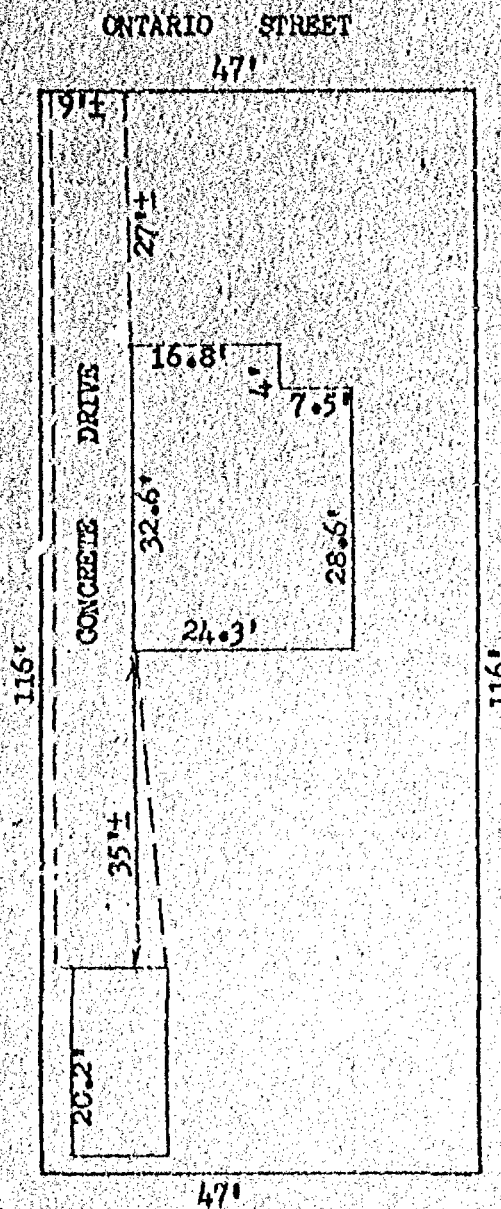

Robert F. Reider

I, Robert F. Reider, certify that this mortgagee's inspection was made by me or under my direction and control of the described property according to the official records and that this drawing is a true representation of the principal building lines thereon and was based on occupational evidence, existing monuments, if any, and municipal improvements.

This is not a Boundary Survey nor intended to be one. This mortgage inspection was made for the exclusive use of: Alliance Mortgage

The Surveyor and Client agree that this work will not meet the minimum standards for property surveys (Chapter A-E 7, Wisconsin Administrative Code) in the following respects: A-E 7.01(2)

- 1) The bearing reference will not be expressed (A-E 7.05(2))
- 2) No monuments will be set to mark property corners (A-E 7.06(4), 7.07)
- 3) Distances and angles will not be measured to the accuracy specified in the Standards (A-E 7.05(3)(5), 7.06(2)(3)(4)(5))
- 4) The exact length and bearing of the boundaries will not be shown. (A-E 7.05(4), 7.06(5))

REVISIONS	Alliance Mortgage		
	54 Park Place, Appleton, Wisconsin 54915		
	CAROW LAND SURVEYING CO., INC., P.O. BOX 1297		
	1837 W. WISCONSIN AVE. • APPLETON, WI 54912		
DRAWN BY	mv mp EO	SCALE	1"=20'
APP'D	X	DATE	5-18-90
		DRAWING NO.	905.65

PLAT OF SURVEY


KNOWN AS 1519 JACKSON ST, BEING LOT 4 OF BLOCK 4 IN
MASTERSON'S PARK PLAT, IN THE TWELFTH WARD, CITY OF OSHKOSH,
WINNEBAGO COUNTY, WISCONSIN

NO. 2708

SURVEY FOR MARK DE BEHNKE

JULY 11, 1995

BENT AVE. (60.0')



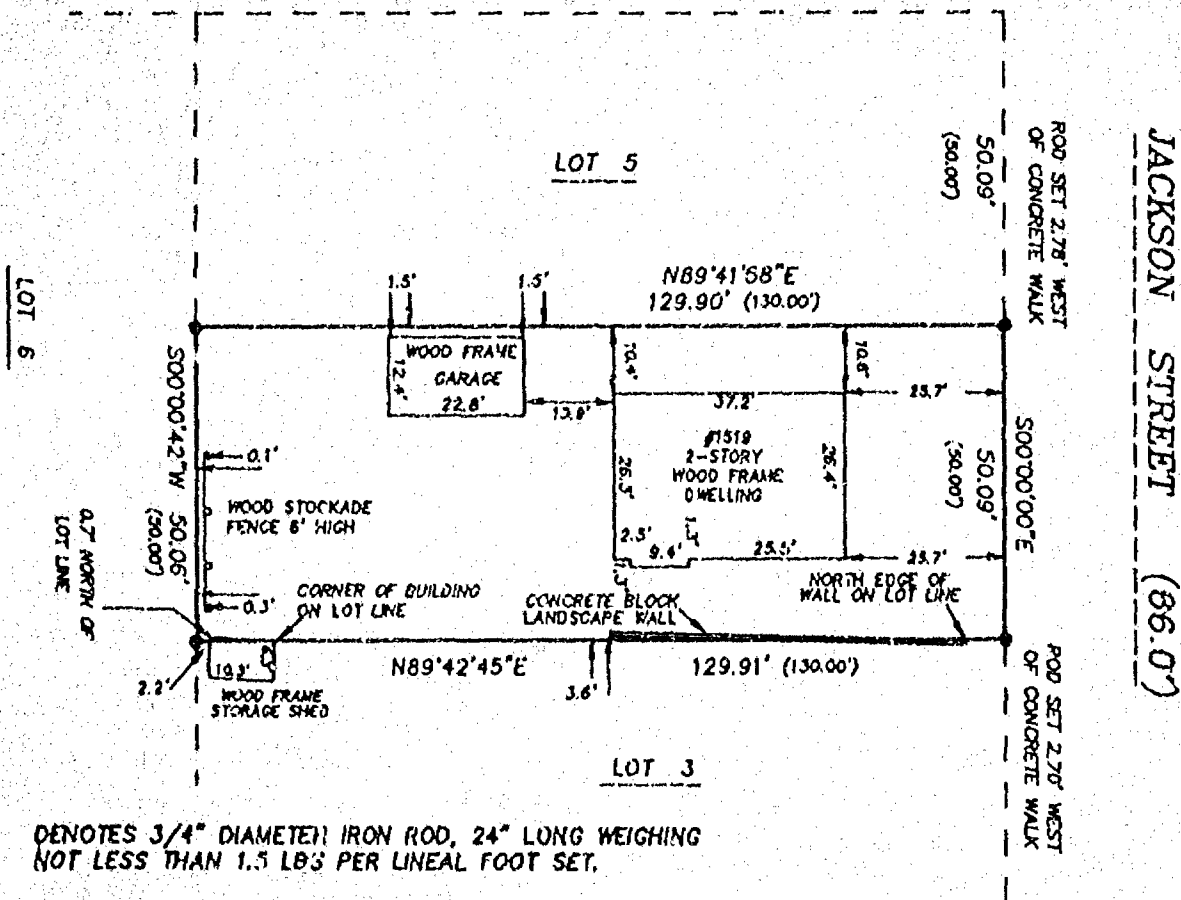


• DENOTES 3/4" DIAMETER IRON ROD, 24" LONG WEIGHING NOT LESS THAN 1.5 LBS PER LINEAL FOOT SET.

() DENOTES RECORD MEASUREMENTS WHERE DIFFERENT FROM ACTUAL MEASUREMENTS.

ALL DISTANCES ARE MEASURED TO THE NEAREST HUNDREDTH OF A FOOT.

BEARINGS ARE REFERENCED TO THE WEST RIGHT-OF-WAY LINE OF JACKSON STREET, WHICH IS ASSUMED TO BEAR S 00°00'00" E.

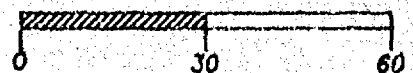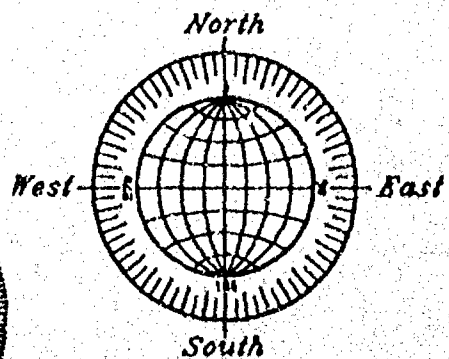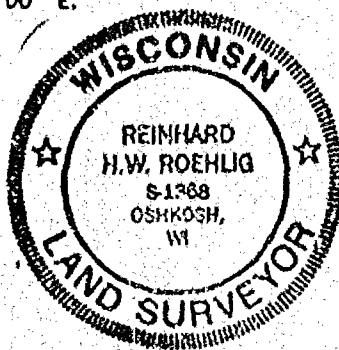

SCALE: 1" = 30'

Surveyor's Certificate

I, Reinhard Roehlig, Wisconsin Registered Land Surveyor, certify that I have surveyed the above described property and that the above map is a correct representation thereof and shows the size and location of the property, its exterior boundaries, the locations and dimensions of all visible structures thereon, boundary fences, apparent easements and roadways and visible encroachments, if any.

This survey is made for the exclusive use of the present owners of the property and also those who purchase, mortgage or guarantee title thereto, within one (1) year from the date hereof.

Date 7-11-95

Reinhard Roehlig
Reinhard Roehlig, Registered
Wisconsin Land Surveyor S-1368

JOB NO. 2708


JULY 11, 1995

ROEHLIG
LAND SURVEYING
&
CONSULTING LTD.
417 North Sawyer Street • Oshkosh WI • 54201
(414) 233-2884

PLAT OF SURVEY

KNOWN AS 514-514A ANNEX AVENUE. BEING LOT 18 IN BLOCK 2 OF MASTERSON'S PARK PLAT, IN THE TWELFTH WARD, CITY OF OSHKOSH, WINNEBAGO COUNTY, WISCONSIN.

DECEMBER 2, 1994 SURVEY FOR ELDEN AND SANDRA SKIFSTAD NO. 2586

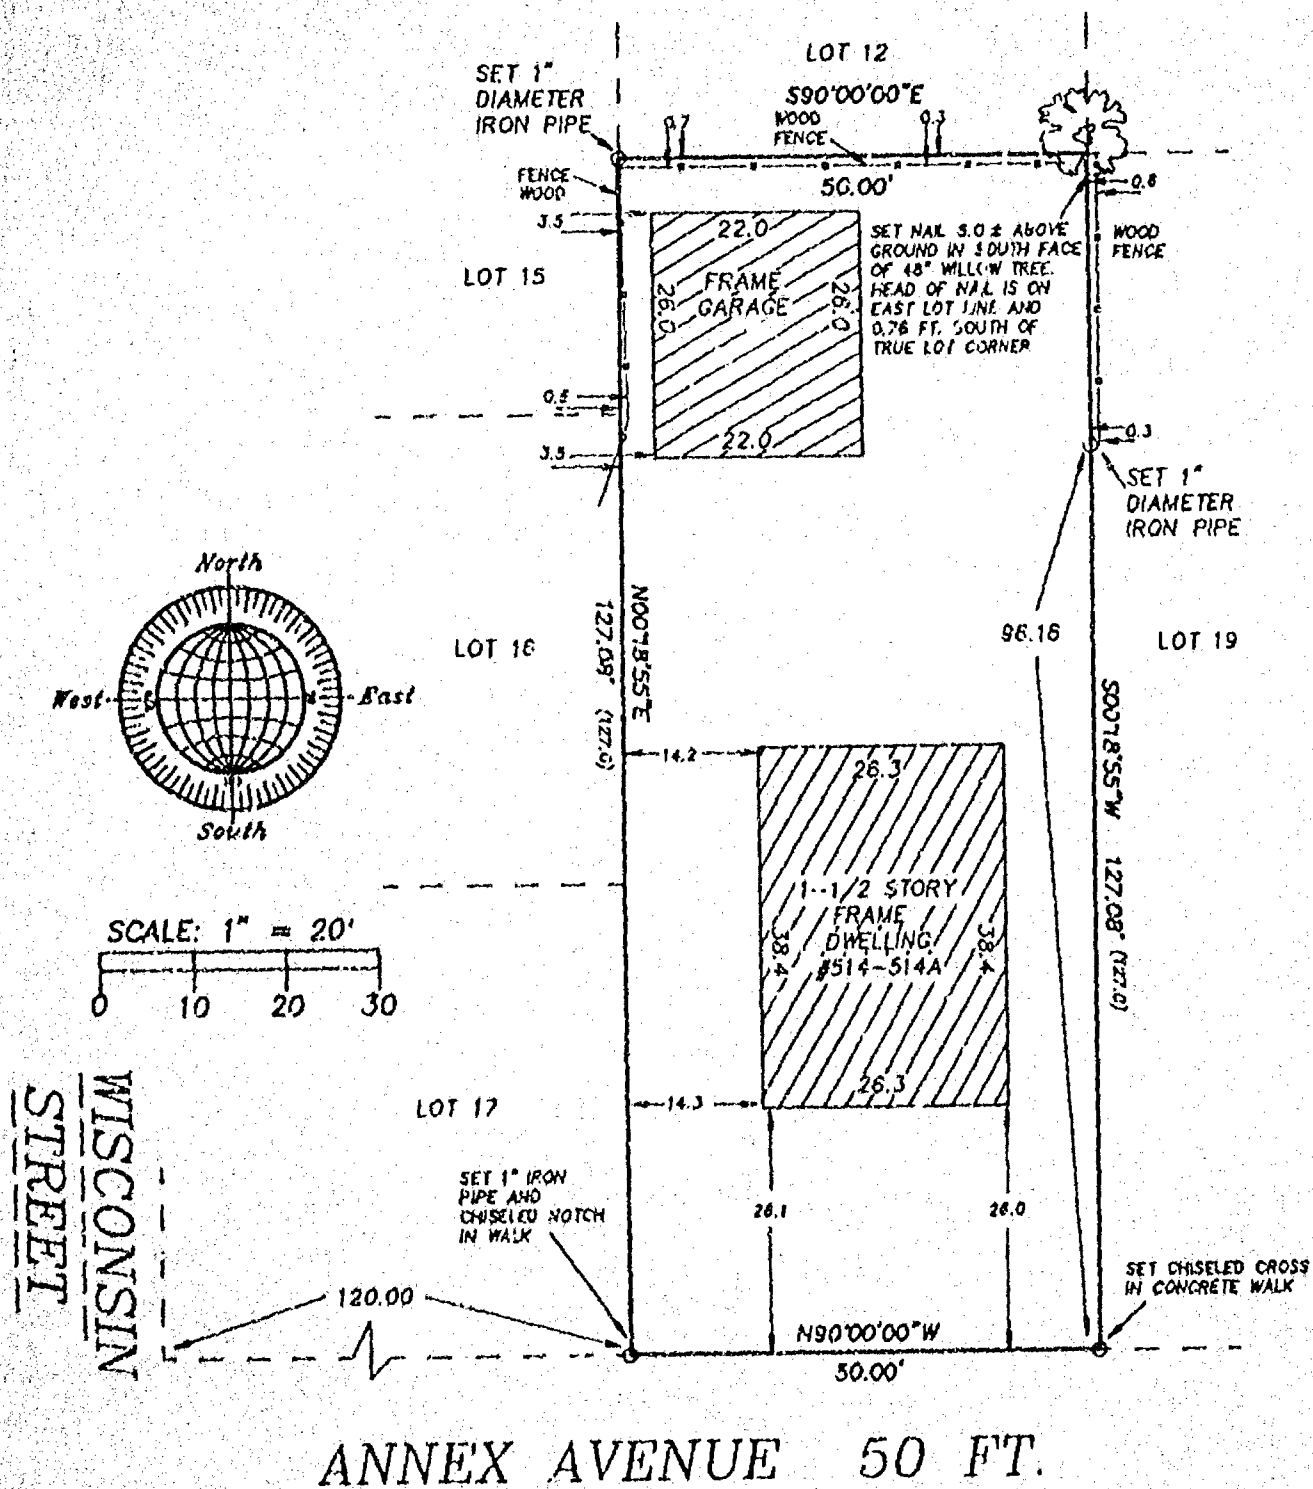


Surveyor's Certificate

I, Reinhard Roehlig, Wisconsin Registered Land Surveyor, certify that I have surveyed the above described property and that the above map is a correct representation thereof and shows the size and location of the property, its exterior boundaries, the locations and dimensions of all visible structures thereon, boundary fences, apparent easements and roadways and visible encroachments, if any.

This survey is made for the exclusive use of the present owners of the property and also those who purchase, mortgage or otherwise take thereto, within one (1) year from the date hereof.

12-3-94
Date

Reinhard Roehlig, Registered
Land Surveyor S-1368

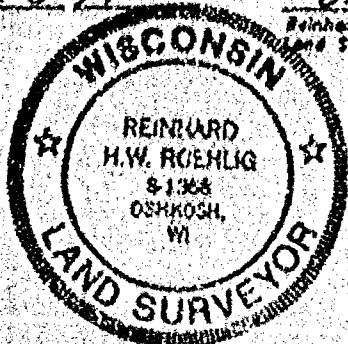

○ DENOTES MONUMENTATION SET AS DESCRIBED.

() DENOTES RECORDED DIMENSION WHERE DIFFERENT FROM ACTUAL MEASUREMENT.

DECEMBER 2, 1994

ROEHLIG
LAND SURVEYING
&
CONSULTING LTD.
417 North Sawyer Street • Oshkosh WI • 54901
(414) 233-2884

NO. 2586