

CITY OF OSHKOSH - 13th Ward

"Armory Place - West Addition"

Speed.

No. 2-150C

HASTINGS, ILL

LOS ANGELES-CHICAGO-LOGAN, OH
MCGREGOR, TX-LOCUST GROVE, GA
U.S.A.


PLAT OF SURVEY

KNOWN AS 1137 SOUTH WESTFIELD STREET, BEING THE EAST 60.01 FT. OF LOT 41 IN THE WEST ADDITION TO ARMORY PLACE PLAT, IN THE 13TH WARD, CITY OF OSHKOSH, WINNEBAGO COUNTY, WISCONSIN.

JUNE 14, 1984

SURVEY FOR OSHKOSH SAVINGS
APPLICANT: THOMAS ROOB
MONUMENT WAIVER ON FILE

SURVEY NO. 1461-M

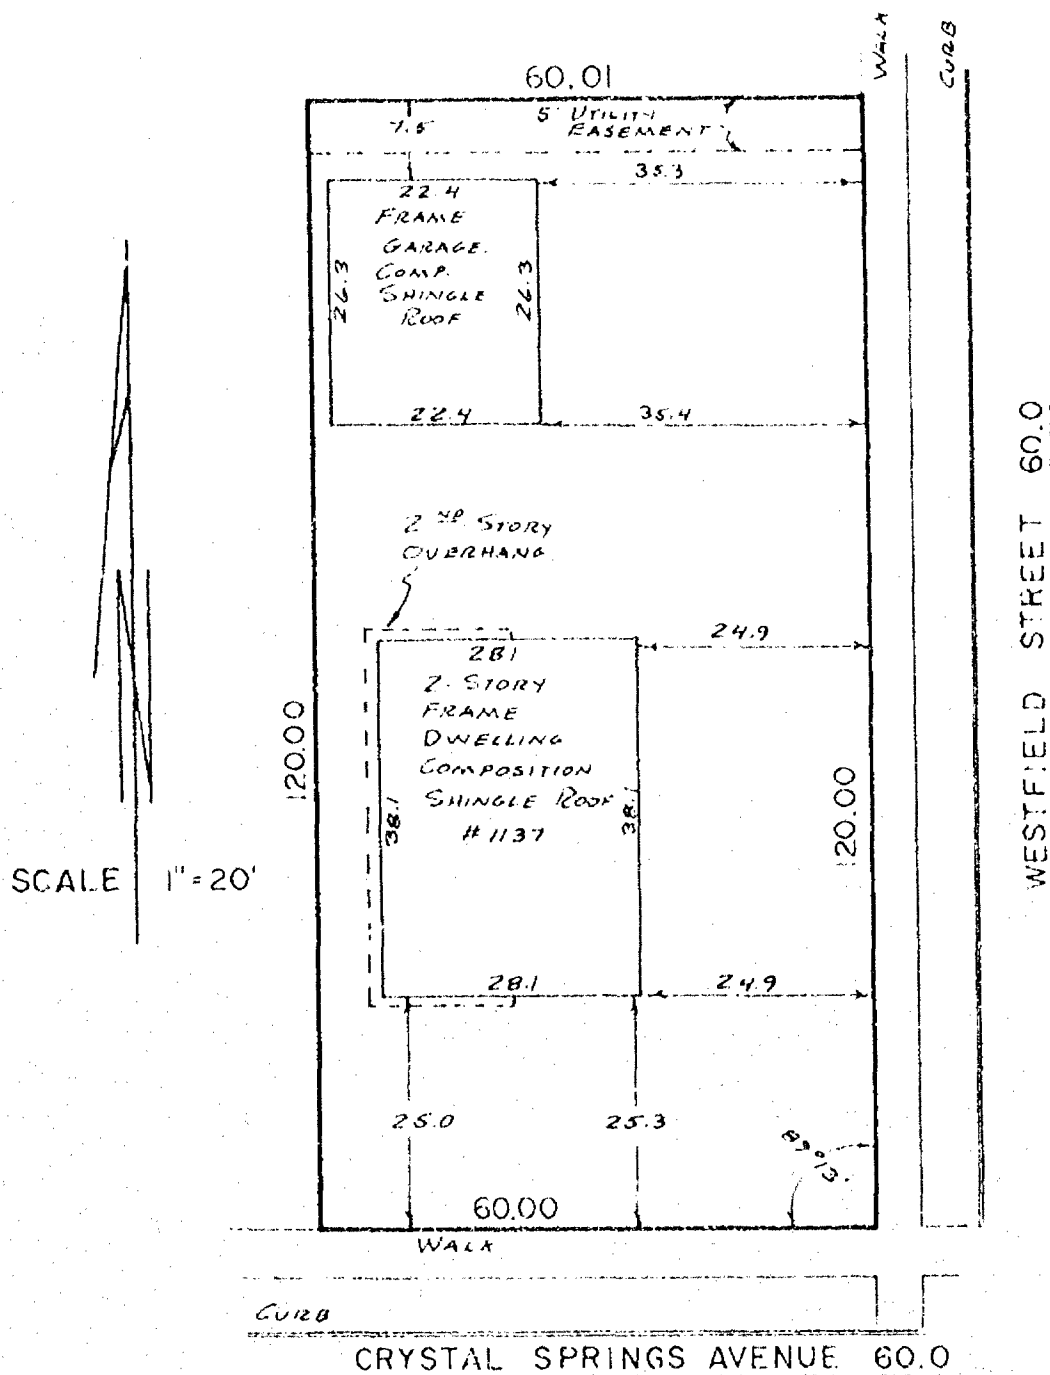


SCALE 1" = 20'

I Certify that I have surveyed the above described property (Property), and the above map is a true representation thereof and shows the size and location of the Property, its exterior boundaries, the location and dimensions of all visible structures thereon, boundary, fences, apparent easements and roadways and visible encroachments, if any. This survey is made for the exclusive use of the present owners of the Property, and also those who purchase, mortgage, or guarantee the title thereto, within one (1) year from date hereof.



national survey & engineering
417 NORTH SAWYER STREET / P.O. BOX 2963
OSHKOSH, WISCONSIN 54903
(414) 426-2800

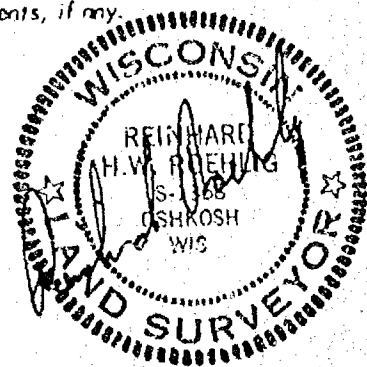

PLAT OF SURVEY

KNOWN AS 949 WINDSOR STREET, BEING LOT 113 IN THE WEST ADDITION TO ARMORY PLACE PLAT, IN THE 13TH WARD, CITY OF OSHKOSH, WINNEBAGO COUNTY, WISCONSIN.

SEPTEMBER 8, 1986

SURVEY FOR ART RUEGE


SURVEY NO. 1793-S

● ——— DENOTES 1" DIAMETER IRON PIPE FOUND AS SHOWN.

○ ——— DENOTES 1" DIAMETER, 24" LONG IRON PIPE SET.

┐ ——— DENOTES CHISELED NOTCH SET IN CONCRETE.

() = RECORD DIMENSIONS WHERE DIFFERENT FROM FIELD MEASUREMENTS.

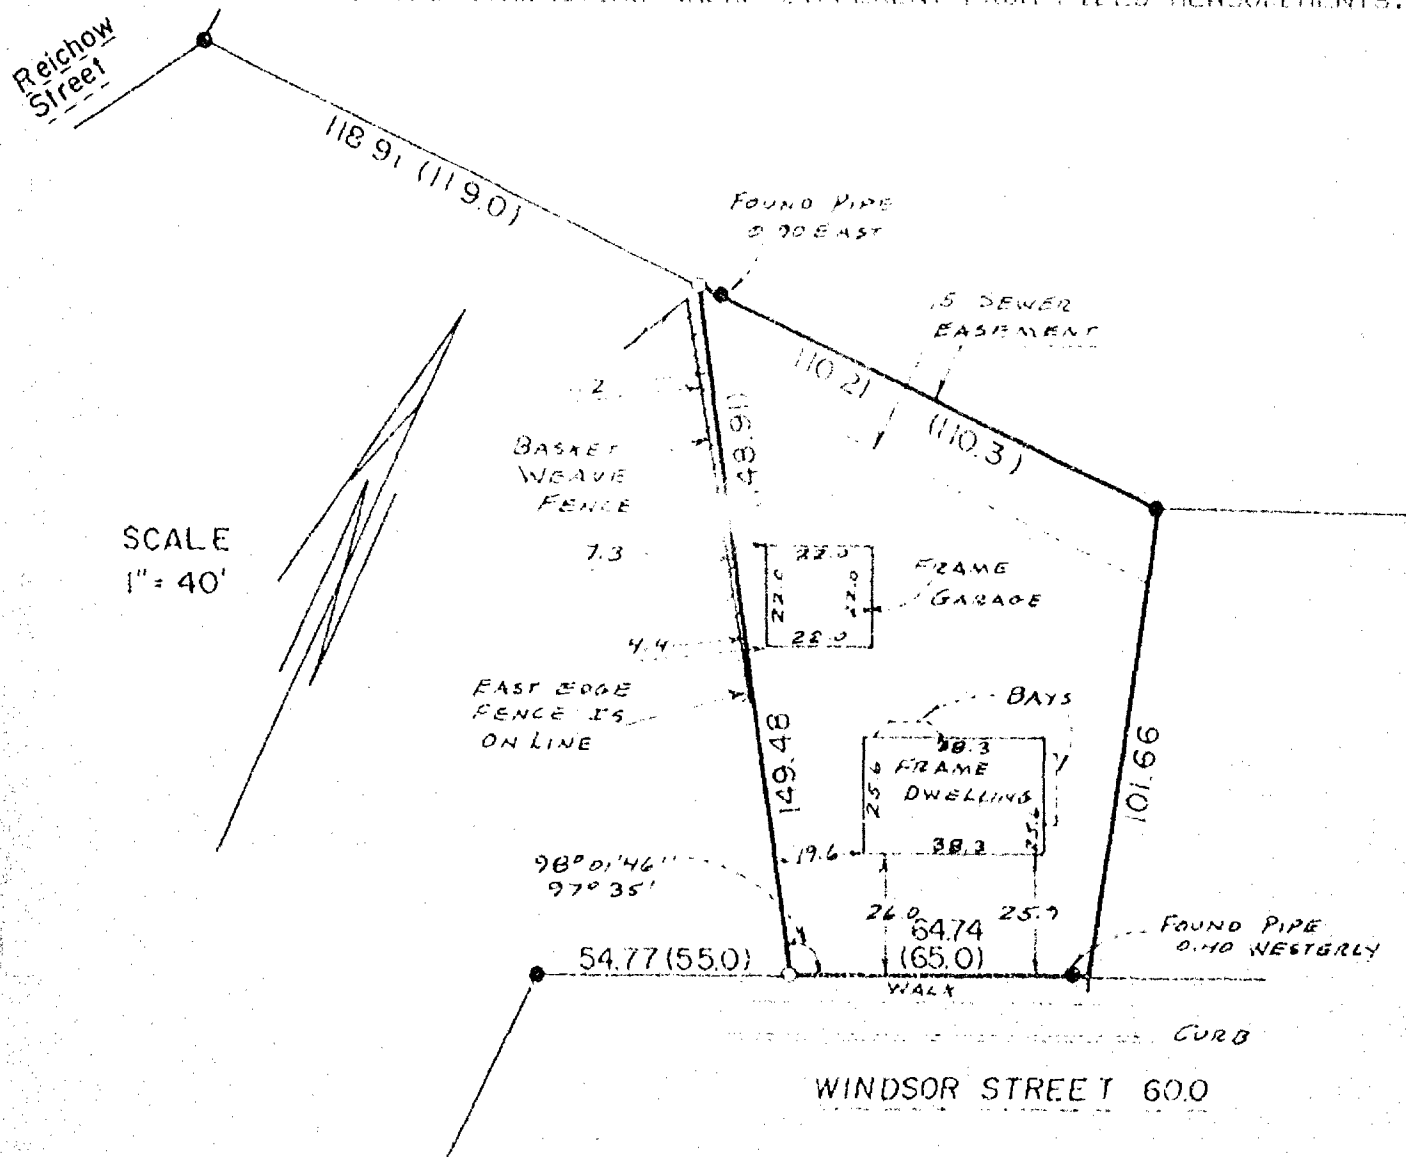


I Certify that I have surveyed the above described property (Property), and the above map is a true representation thereof and shows the size and location of the Property, its exterior boundaries, the location and dimensions of all visible structures thereon, boundary, fences, apparent easements and roadways and visible encroachments, if any.

This survey is made for the exclusive use of the present owners of the Property, and also those who purchase, mortgage, or guarantee the title thereto, within one (1) year from date hereof.



national survey & engineering

417 NORTH SAWYER STREET / P.O. BOX 2963
 OSHKOSH, WISCONSIN 54903
 (414) 426-2800

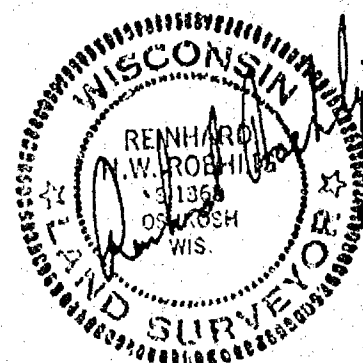

PLAT OF SURVEY

KNOWN AS 1125 REICHOW STREET, BEING LOT 75 IN THE WEST ADDITION TO ARMORY PLACE PLAT, IN THE 13TH WARD, CITY OF OSHKOSH, WINNEBAGO COUNTY, WISCONSIN.

NOVEMBER 14, 1986


SURVEY FOR GOOD SHEPHERD LUTHERAN CHURCH

SURVEY NO. 1810-S

● ----- DENOTES 1" DIAMETER IRON PIPE FOUND AS SHOWN.

()----- DENOTES "I" CHISELED IN CONCRETE WALK.

() = RECORD DIMENSIONS WHERE DIFFERENT FROM FIELD MEASUREMENTS.

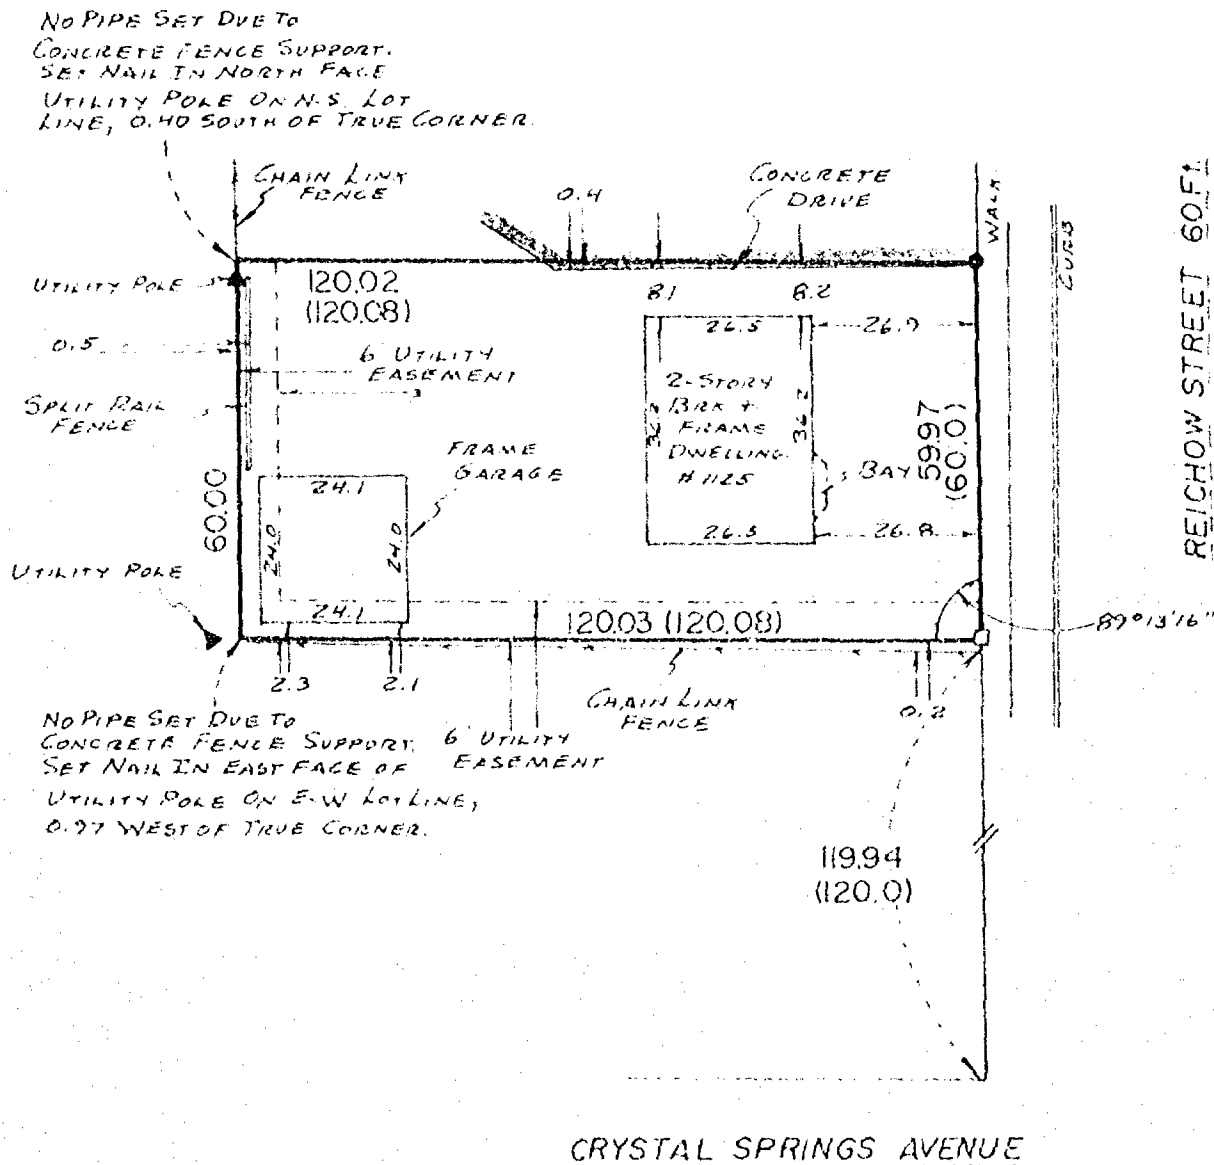

I Certify that I have surveyed the above described property (Property), and the above map is a true representation thereof and shows the size and location of the Property, its exterior boundaries, the location and dimensions of all visible structures thereon, boundary fences, apparent easements and roadways and visible encroachments, if any.

This survey is made for the exclusive use of the present owners of the Property, and also those who purchase, mortgage, or guarantee the title thereto, within one (1) year from date hereof.




national survey & engineering
417 NORTH SAWYER STREET / P.O. BOX 2963
OSHKOSH, WISCONSIN 54903
(414) 426-2800



Document No. 523358:

I, Steven T. Chronis, Wisconsin Registered Land Surveyor of Aero-Metric Engineering, Inc., certify that I have surveyed the above described property and that the map shown above is a true and correct representation thereof to the best of my knowledge and belief.

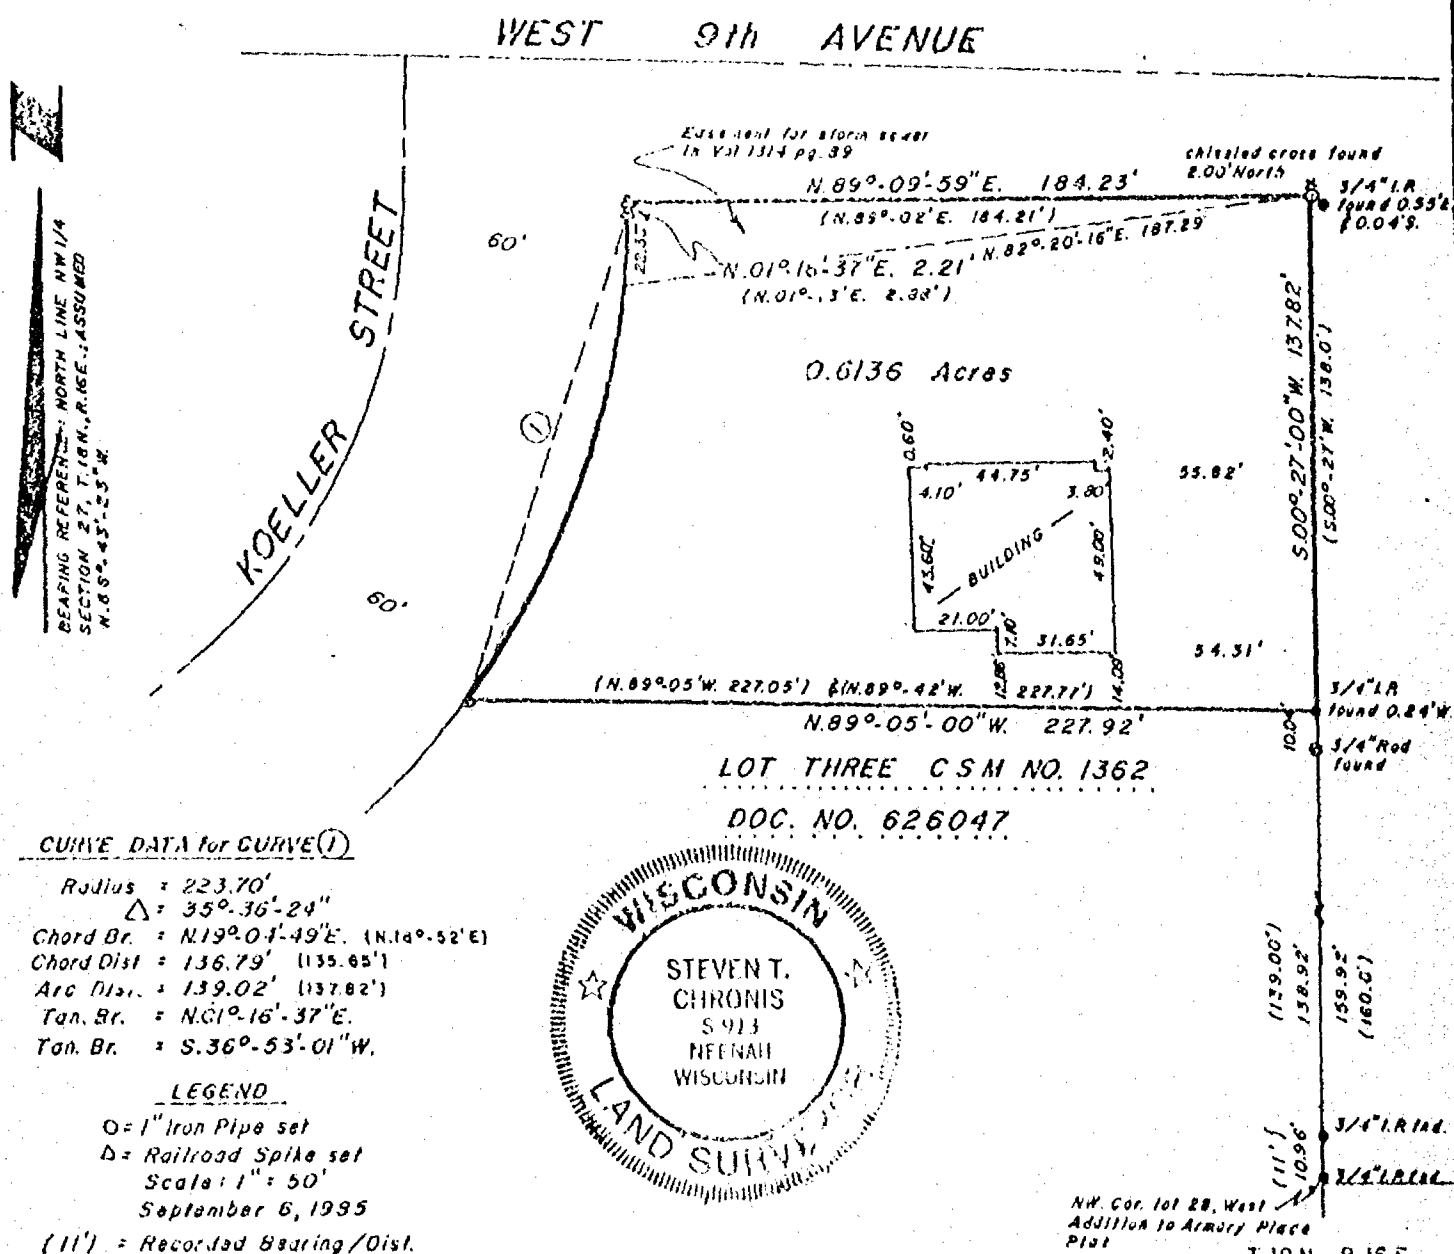

AERO-METRIC ENGINEERING, INC.
PHOTOGRAMMETRIC ENGINEERS
LAND SURVEYORS
SHENOYGAN, WISCONSIN

WIS. REGISTERED LAND SURVEYOR S-0913