

CITY OF OSHKOSH - 14th Ward

"Hagene's Replat"

Stead.


No. 2-150C

HASTINGS, MN

LOS ANGELES-CHICAGO-LOGAN, OH
MCGREGOR, TX-LOCUST GROVE, GA
U.P.A.



SURVEY
for
William Scott

Lot Twenty Two (22) of Hagene's Replat in the 14th Ward, City of Oshkosh,
Winnebago County, Wisconsin.

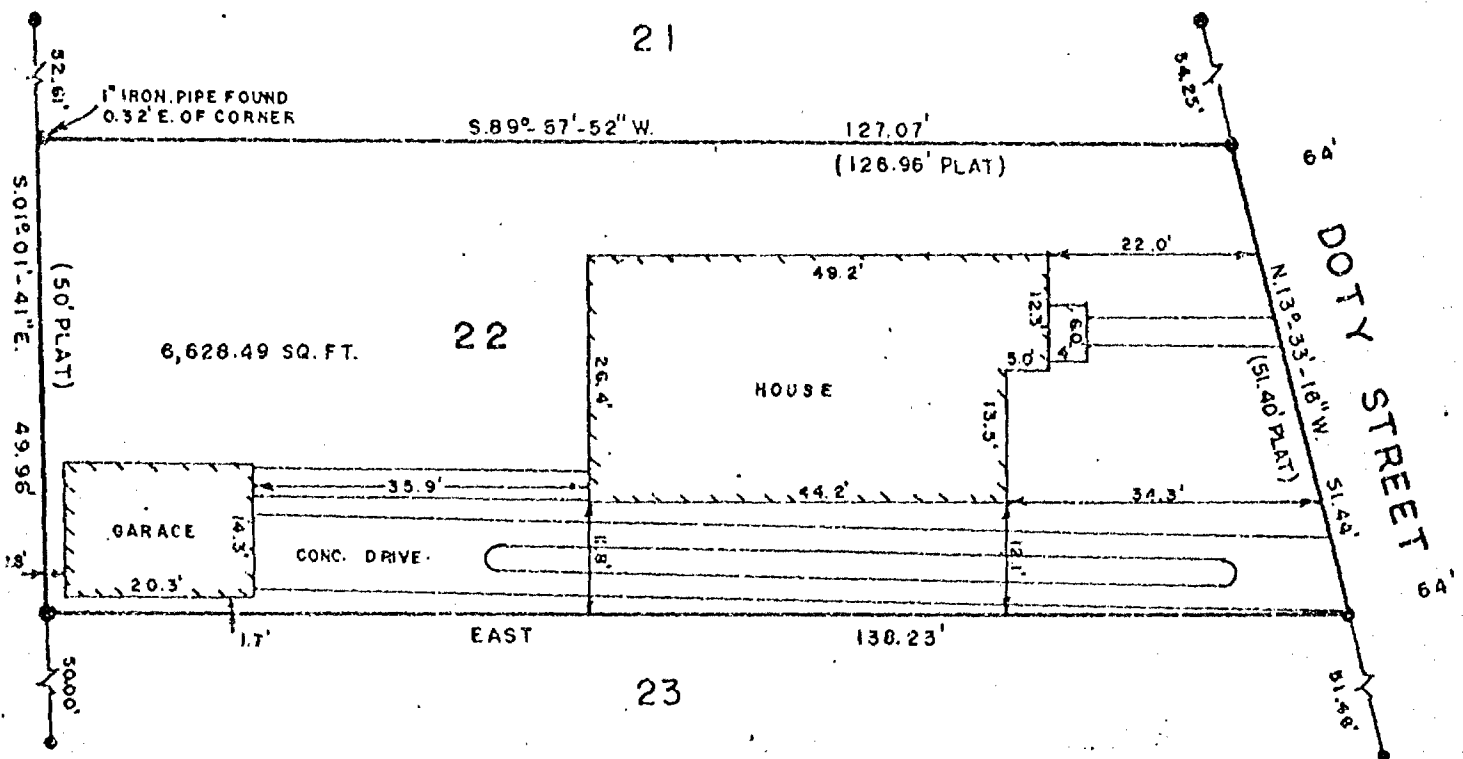

LEGEND
● = 2" IRON PIPE FOUND
● = 1" IRON PIPE FOUND
● = 3/4" IRON PIPE FOUND
SCALE: 1" = 20'
DATE: APRIL 22, 1986

ALL BEARINGS REFERENCED TO THE
NORTH LINE OF 23RD AVE. ASSUMED
TO BEAR EAST

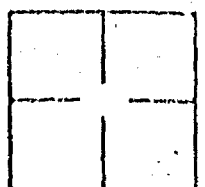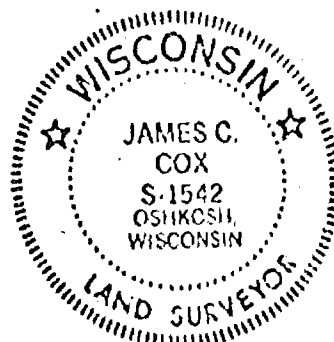


James C. Cox
JAMES C. COX
WISCONSIN REGISTERED LAND SURVEYOR S-1542

DATED THIS 23RD DAY OF APRIL 19 86



COX LAND SURVEYING INC.
LAND SURVEYORS
OSHKOSH, WISCONSIN

ZONING OFFICE

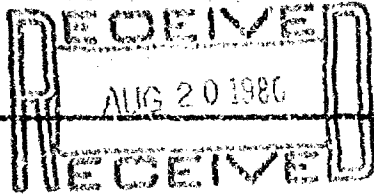

SURVEY
FOR
WALLY WAGNER
OF

Lot 17 in Hagene's Replat, 14th Ward, City of Oshkosh, Winnebago County,
Wisconsin.

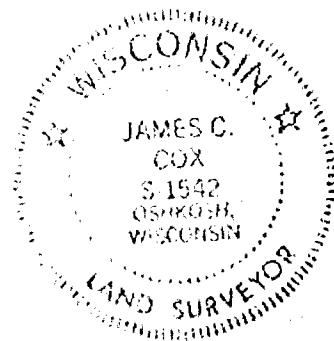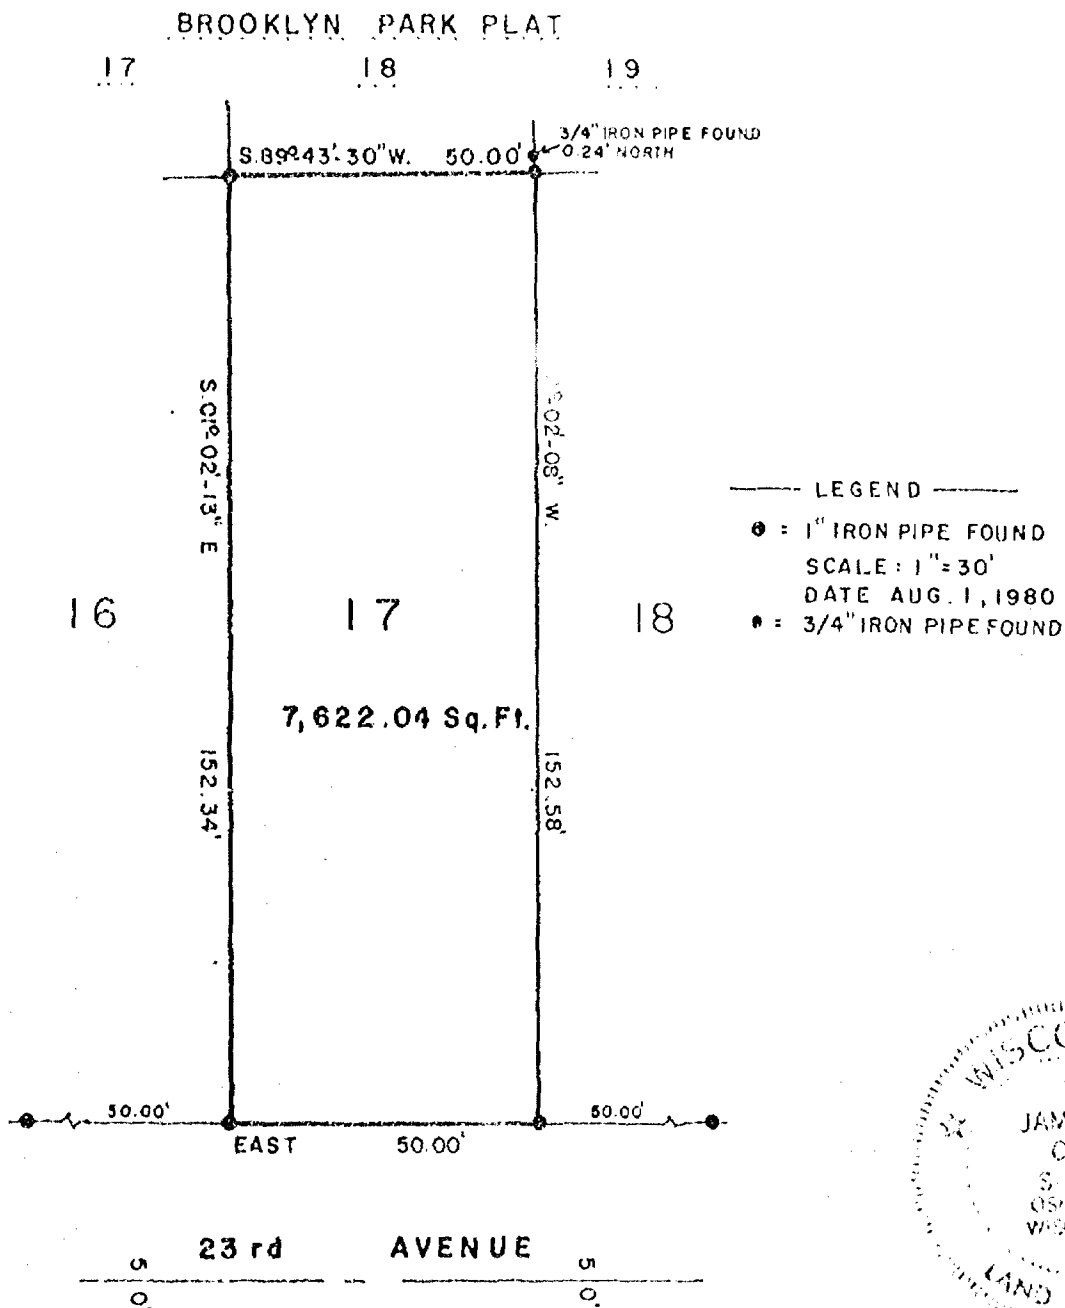

AERO-METRIC ENGINEERING, INC.
PHOTOGRAMMETRIC ENGINEERS
LAND SURVEYORS
OSHKOSH, WISCONSIN

James C. Cox
WIS. REGISTERED LAND SURVEYOR S-1542
NOTEBOOK 54 PAGE 72, 73

T. 18N., R. 16E.

R	
	36

L-926