

CITY OF OSHKOSH - 14th Ward

"John Smith's 2nd Addition"

Smead

No. 2-150C

HASTINGS, MN

LOS ANGELES, CHICAGO, LOGAN, OH

MCGREGOR, TX, LOCUST GROVE, GA

U.S.A.

PLAT OF SURVEY

KNOWN AS 1725 IOWA STREET, BEING THE SOUTH 1/2 OF LOT 27 IN JOHN SMITH'S 2ND ADDITION, IN THE 14TH WARD, CITY OF OSHKOSH, WINNEBAGO COUNTY, WISCONSIN.

APRIL 10, 1986

SURVEY FOR GARY MATHE


SURVEY NO. 1711-S

() = RECORD DIMENSIONS WHERE DIFFERENT FROM FIELD MEASUREMENTS.

● ----- DENOTES 1 INCH DIAMETER IRON PIPE FOUND.

○ ----- DENOTES 1 INCH DIAMETER, 24" LONG IRON PIPE SET.

SCALE 1" = 40'

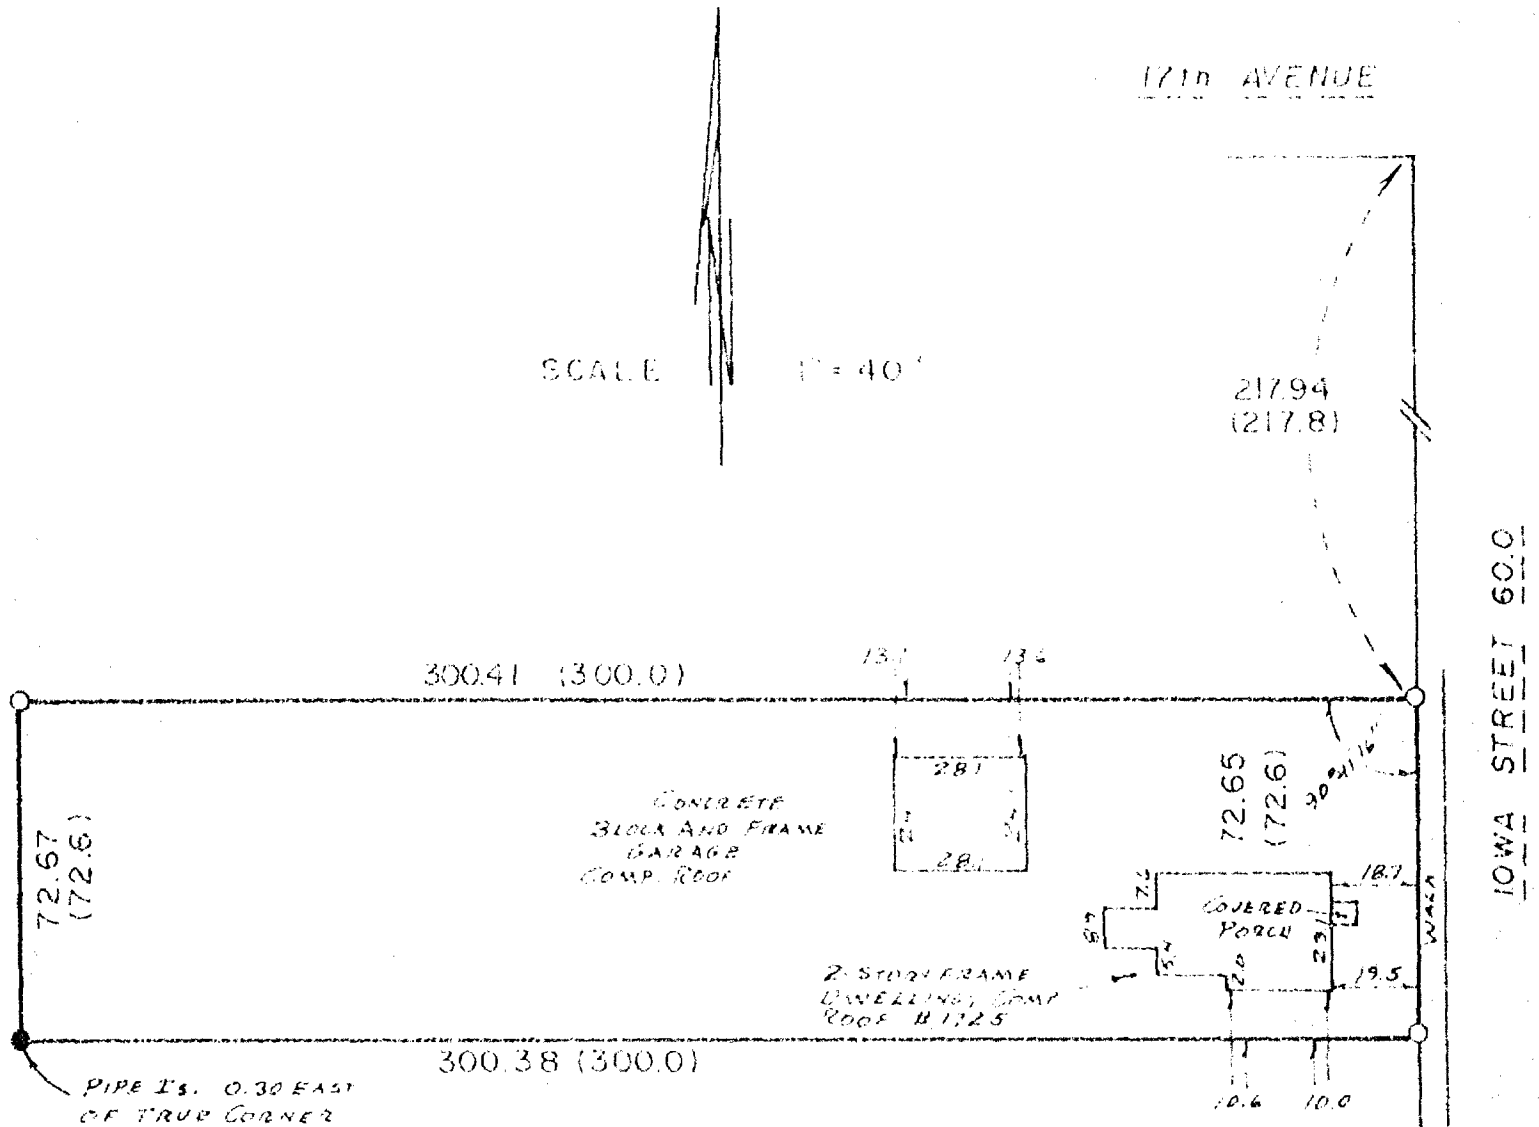


I Certify that I have surveyed the above described property (Property), and the above map is a true representation thereof and shows the size and location of the Property, its exterior boundaries, the location and dimensions of all visible structures thereon, boundary, fences, apparent easements and roadways and visible encroachments, if any.

This survey is made for the exclusive use of the present owners of the Property, and also those who purchase, mortgage, or guarantee the title thereto, within one (1) year from date hereof.




national survey & engineering

417 NORTH SAWYER STREET / P.O. BOX 2963
OSHKOSH, WISCONSIN 54903
(414) 426-2800

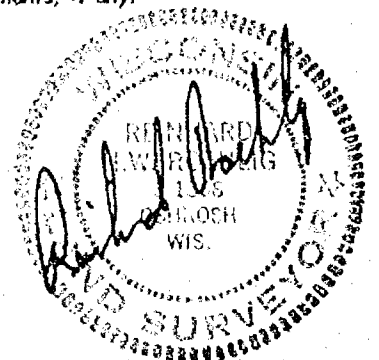

SURVEY
for
LASER SPECIALTIES, INC.
of

That part of Lot 22 in John Smith's 2nd Addition to Oshkosh lying West of the West Right-of-Way line of the Soo Line Railroad, 14th Ward, City of Oshkosh, Winnebago County, Wisconsin.

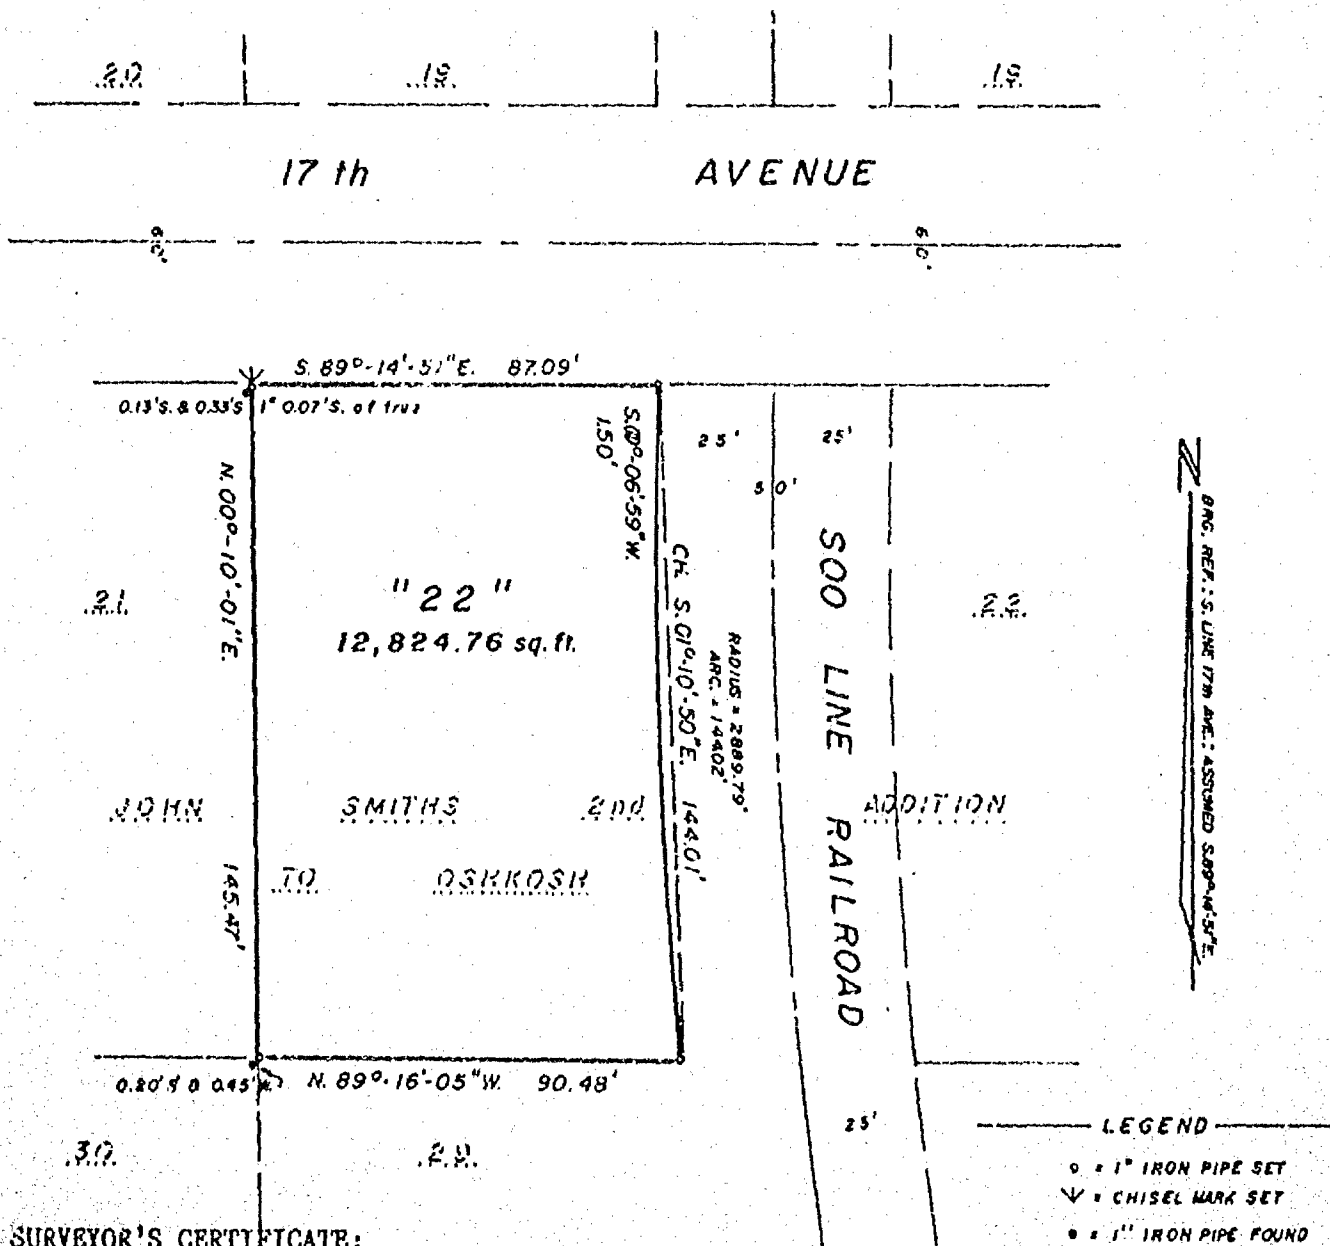


SURVEYOR'S CERTIFICATE:

I, Steven T. Chronis, Wisconsin Registered Land Surveyor of Aero-Metric Engineering, Inc., certify that I have surveyed the above described property and that the map shown above is a true and accurate representation thereof to the best of my knowledge and belief.

AERO-METRIC ENGINEERING, INC.
PHOTOGRAMMETRIC ENGINEERS
LAND SURVEYORS
SHEBOYGAN, WISCONSIN

Dated this 24th day of May, 1990
Steven T. Chronis
WIS. REGISTERED LAND SURVEYOR S-0913
NOTEBOOK 115 PAGE 12-14

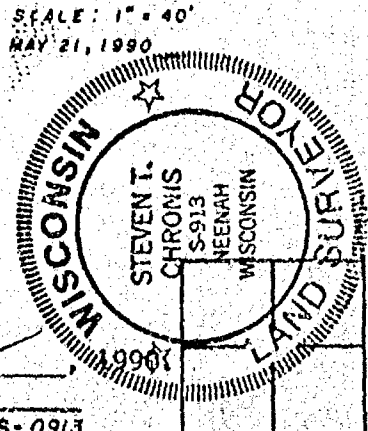

L-1853