

CITY OF OSHKOSH - 14th Ward
"Power's and Smith's Addition"


Sheard.

No. 2-150C


HASTINGS, MN
LOS ANGELES-CHICAGO-LOGAN, OH
MCGRATHER, TX-LOCUST GROVE, GA
U.S.A.

SURVEY
for
Mike Czlapinski

All of Lot Six (6) and that part of the South 25.00 feet of Lot Five (5) lying Westerly of a line running parallel with and 50.00 feet Westerly as measured at right angles from the Soo Line Railroad Company's Main Track in Block Thirteen (13) of Powers and Smiths Addition, 14th Ward, City of Oshkosh, Winnebago County, Wisconsin.

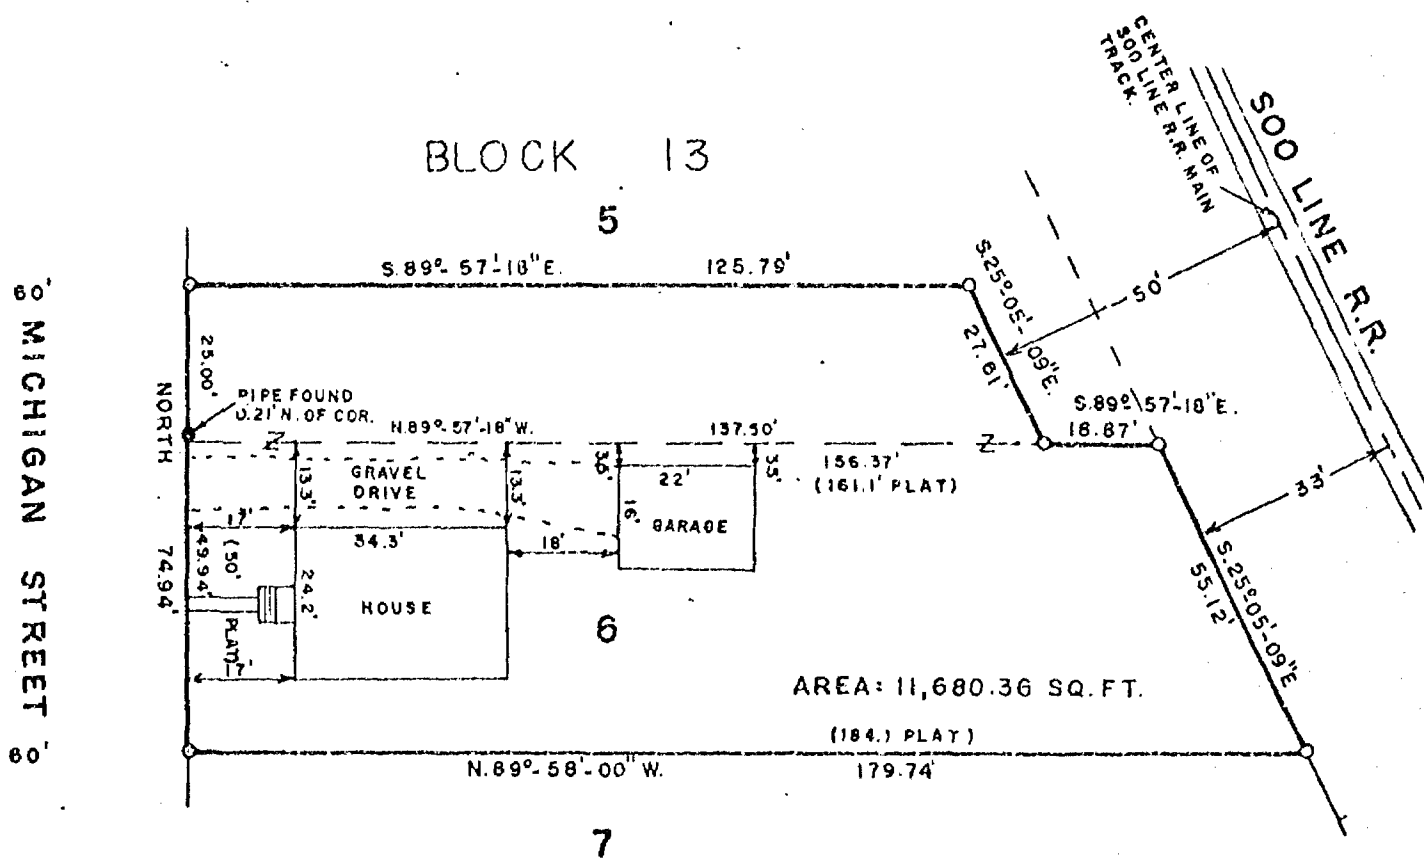

60' MICHIGAN STREET 60'

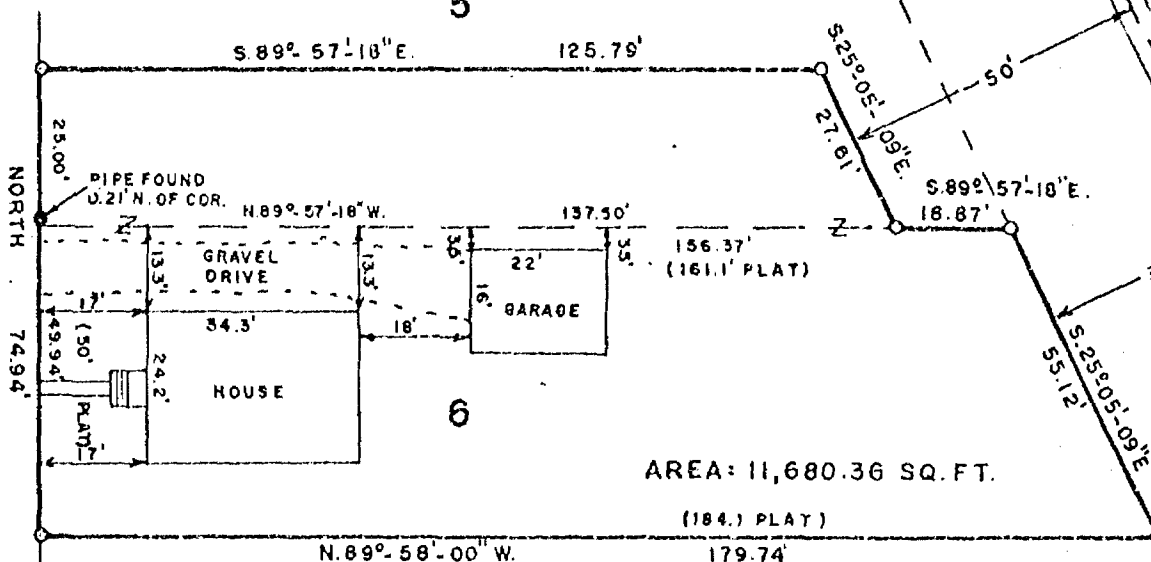

James C. Cox
JAMES C. COX
WISCONSIN REGISTERED LAND SURVEYOR S-1542

DATED THIS 22nd DAY OF MAY 19 86

COX LAND SURVEYING INC.
LAND SURVEYORS
OSHKOSH, WISCONSIN

PLAT OF SURVEY

OSH


KNOWN AS 1800 HUBBARD STREET, BEING LOTS 23 AND 24 IN BLOCK 3 OF POWER'S AND SMITH'S ADDITION, IN THE 14th WARD, CITY OF OSHKOSH, WINNEBAGO COUNTY, WISCONSIN.

JUNE 29, 1981

SURVEY FOR DONALD MONICOMERY

SURVEY NO. 180-S


WEST 8th AVENUE (60.0)

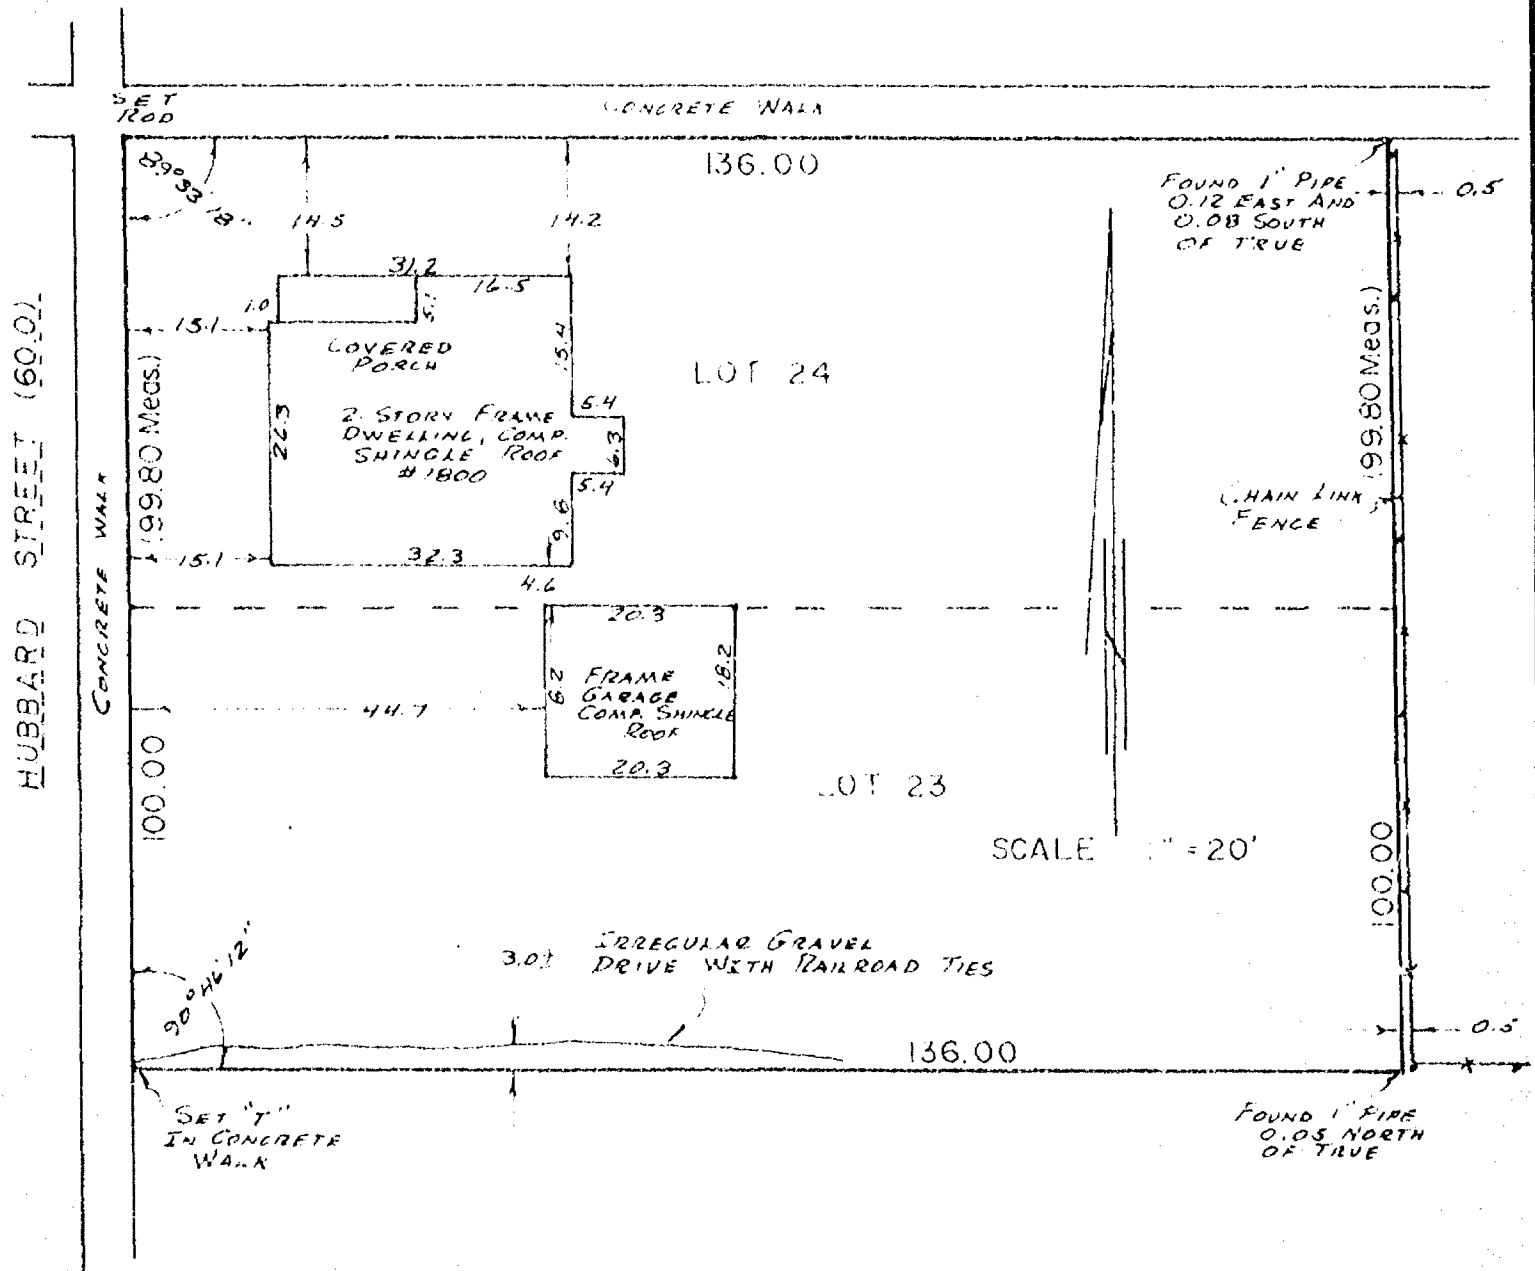

I Certify that I have surveyed the above described property (Property), and the above map is a true representation thereof and shows the size and location of the Property, its exterior boundaries, the location and dimensions of all visible structures thereon, boundary, fences, apparent easements and roadways and visible encroachments, if any. This survey is made for the exclusive use of the present owners of the Property, and also those who purchase, mortgage, or guarantee the title thereto, within one (1) year from date hereof.

 **national survey & engineering**
417 NORTH SAWYER STREET / P.O. BOX 2963
OSHKOSH, WISCONSIN 54903
(414) 428-2800


Reinhard Roehlig

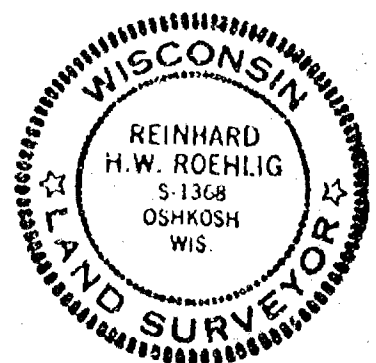

JUNE 26, 1984

SURVEY NO. 1473-M

SCALE 1" = 30'

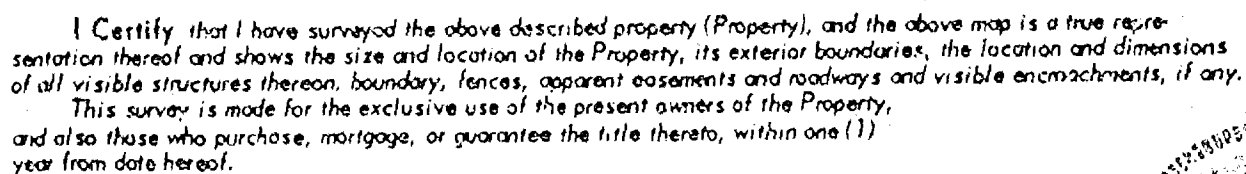

417 NORTH SAWYER STREET / P.O. BOX 2963
OSHKOSH, WISCONSIN 54903
(414) 426-2800



M

PLAT OF SURVEY

KNOWN AS 1946 MC CURDY STREET, BEING THE NORTH 5.0 FT. OF LOT 14 AND ALL OF LOT 15 IN BLOCK B OF POWERS AND SMITH ADDITION, IN THE 14TH WARD, CITY OF OSHKOSH, WINNEBAGO COUNTY, WISCONSIN.

JUNE 21, 1984


SURVEY FOR OSHKOSH SAVINGS

SURVEY NO. 1459-M

APPLICANT: MARK ERDMAN

MONUMENT WAIVER ON FILE

() = PLAT DIMENSIONS WHERE DIFFERENT FROM ACTUAL FIELD MEASUREMENTS.

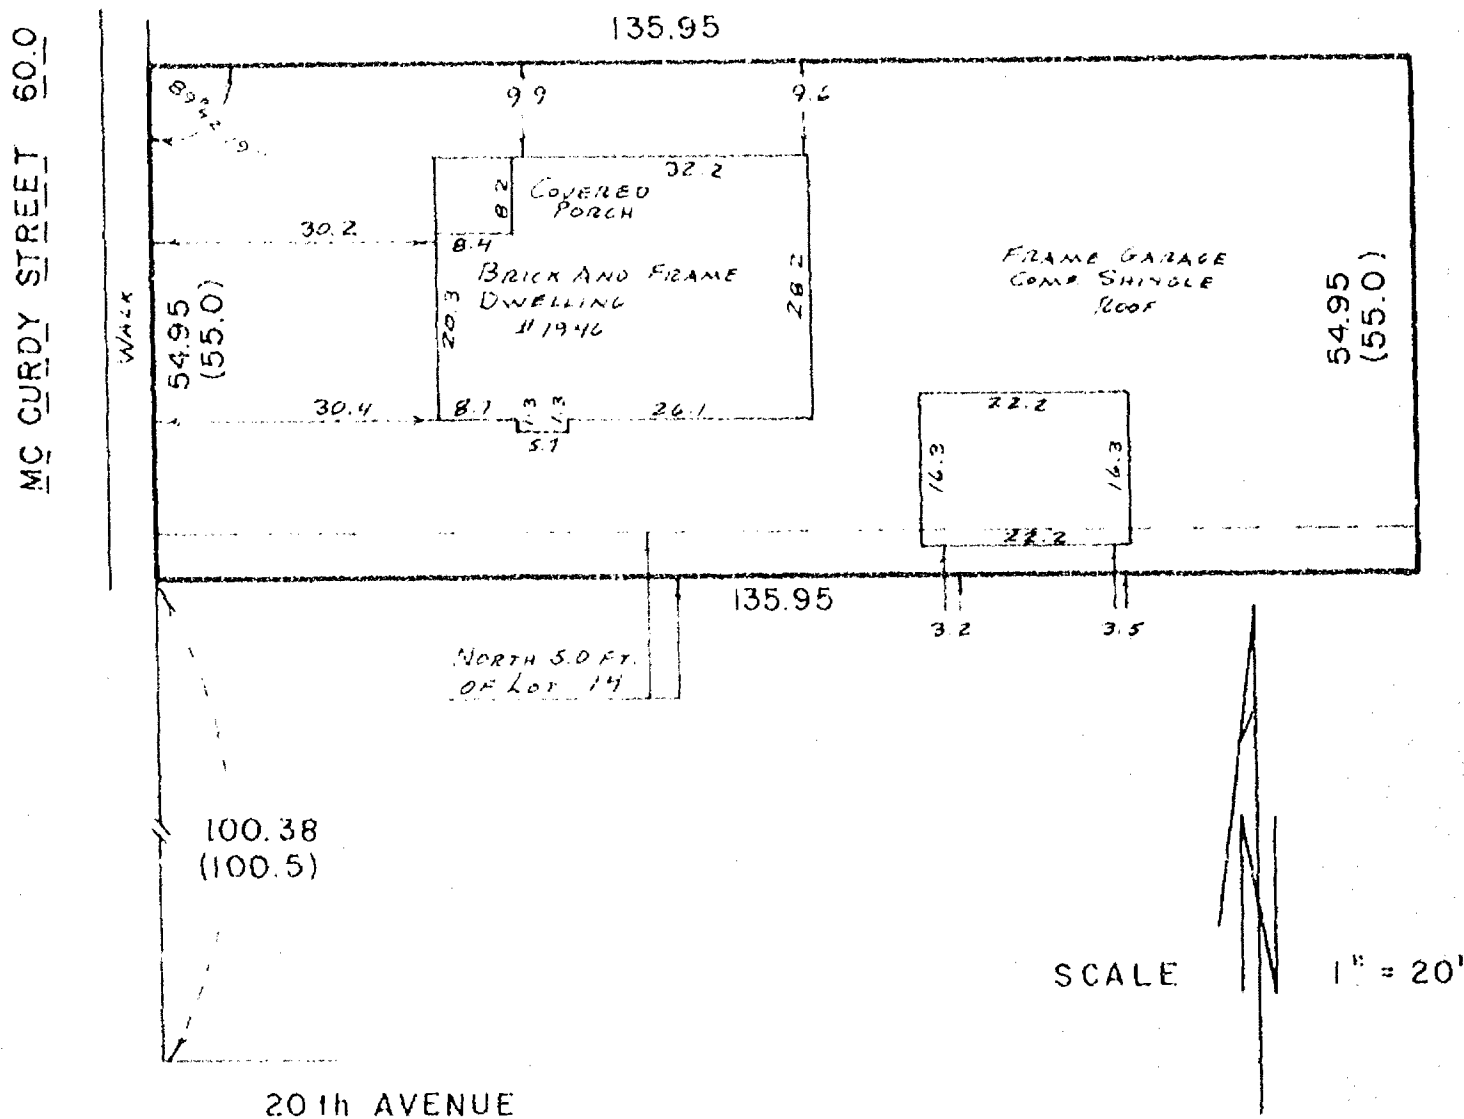


I Certify that I have surveyed the above described property (Property), and the above map is a true representation thereof and shows the size and location of the Property, its exterior boundaries, the location and dimensions of all visible structures thereon, boundary, fences, apparent easements and roadways and visible encroachments, if any. This survey is made for the exclusive use of the present owners of the Property, and also those who purchase, mortgage, or guarantee the title thereto, within one (1) year from date hereof.



national survey & engineering

417 NORTH SAWYER STREET / P.O. BOX 2963
OSHKOSH, WISCONSIN 54903
(414) 426-2800

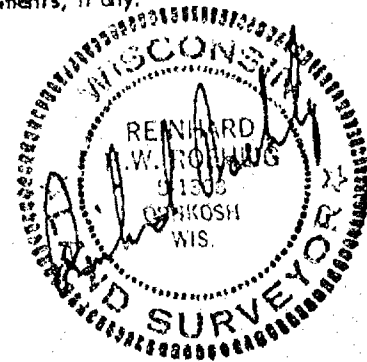


PLAT OF SURVEY

DESCRIPTION OF PARCEL A:

THE NORTH 1/2 OF LOT TWO (2), BLOCK THREE (3), POWERS & SMITHS ADDITION, 14th WARD, CITY OF OSHKOSH, WINNEBAGO COUNTY, WISCONSIN.

DESCRIPTION OF PARCEL B:

THE SOUTH 1/2 OF LOT TWO (2), BLOCK THREE (3), POWERS & SMITHS ADDITION, 14th WARD, CITY OF OSHKOSH, WINNEBAGO COUNTY, WISCONSIN.

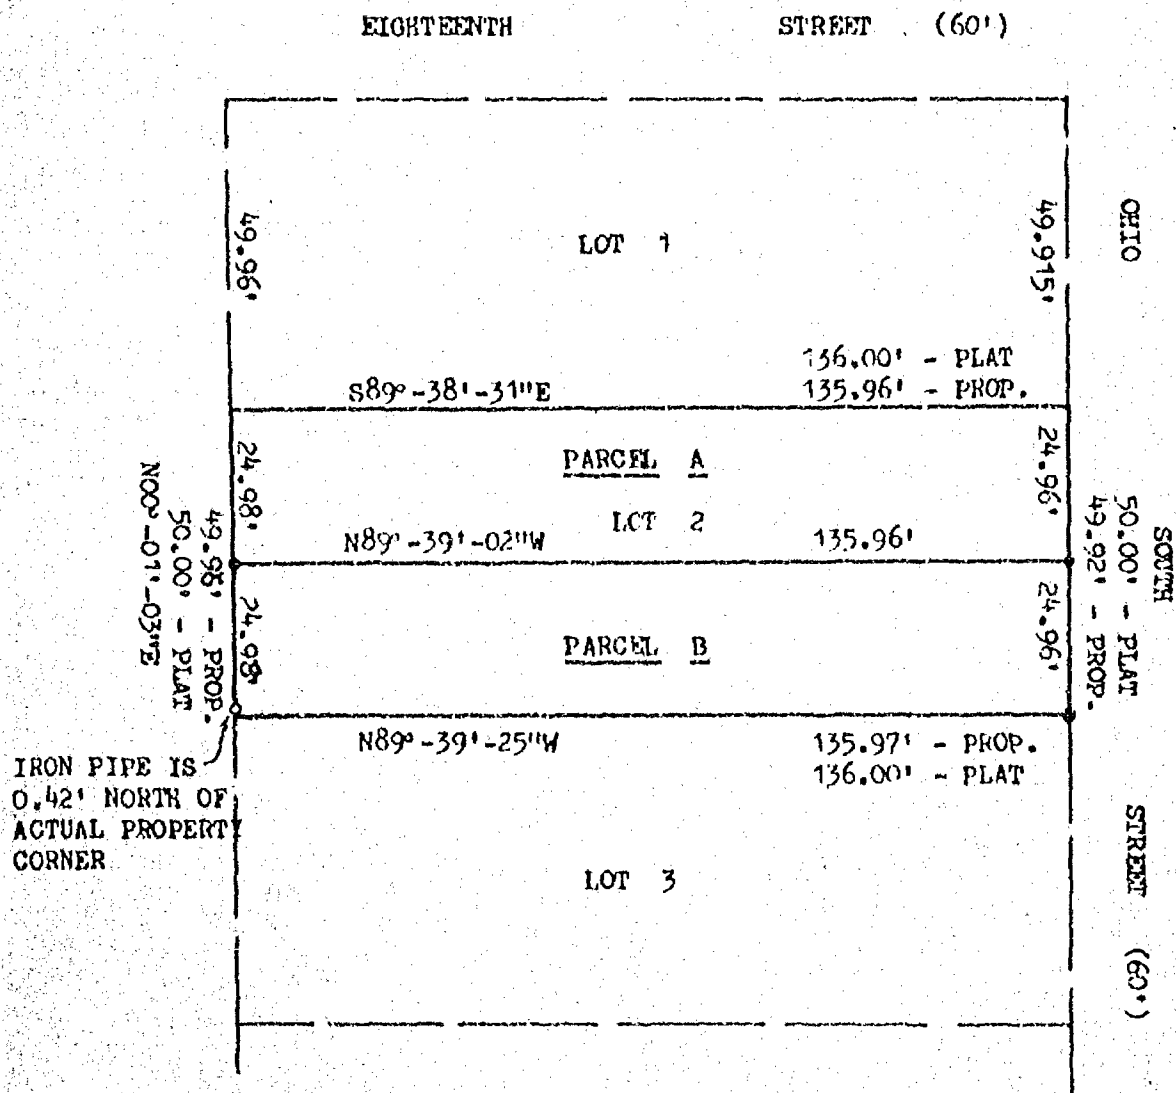

CAROW LAND SURVEYING CO., INC.

1837 W. WISCONSIN AVE., P.O. BOX 1297
APPLETON, WISCONSIN 54912-1297
PHONE 414-731-4188 FAX 731-5673



SCALE
1" = 30'

DRAWN BY
r f e c DEW

PROJECT NO.
A898.43

SURVEY
for
SCHWAB REALTY, LTD; COLDWELL, BANKER
of

Lots 16 and 17, Block 8, of Powers and Smith's Addition, 14th Ward, City of Oshkosh,
Winnebago County, Wisconsin

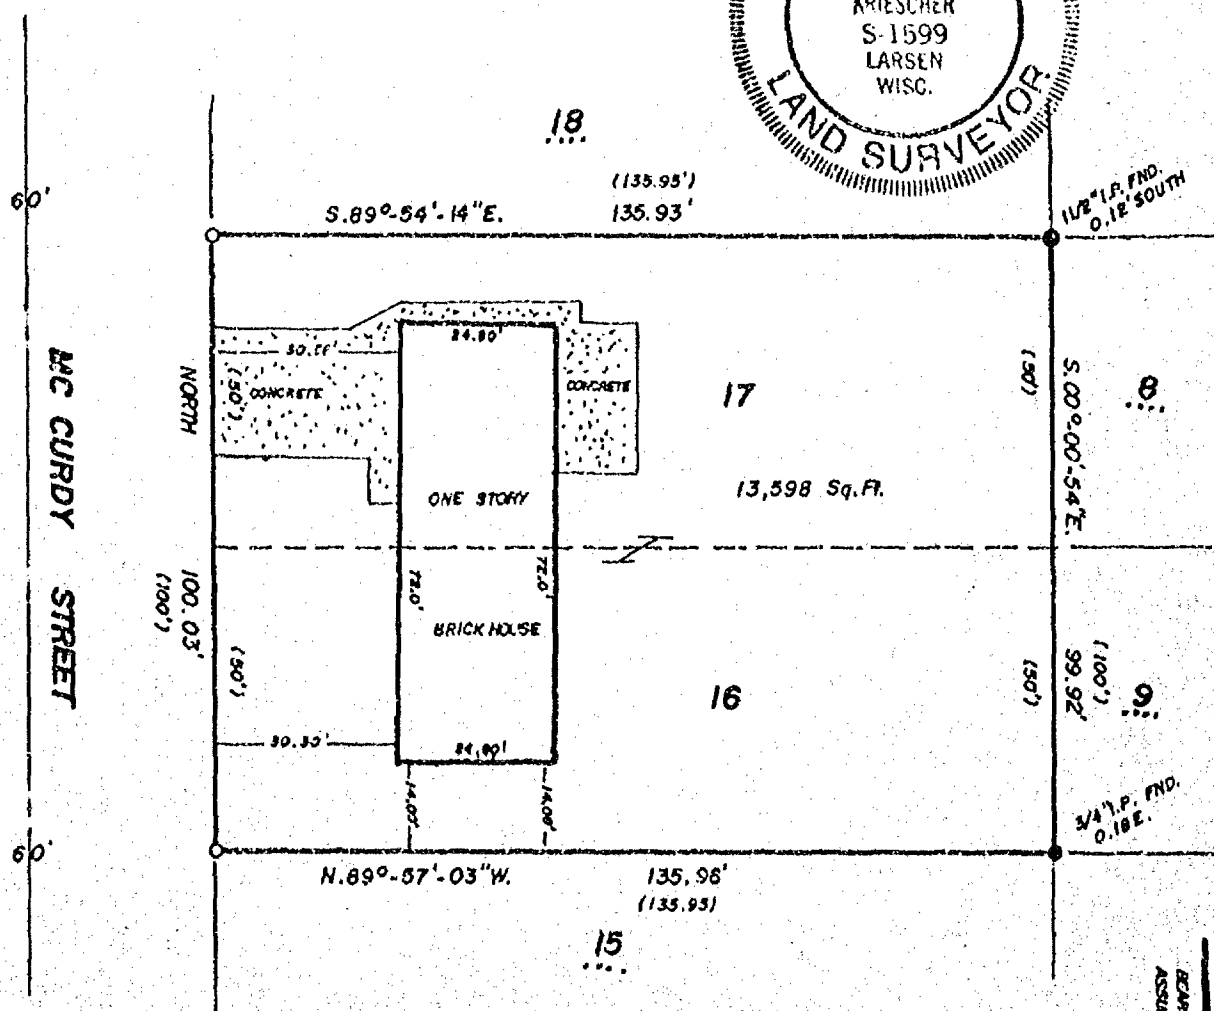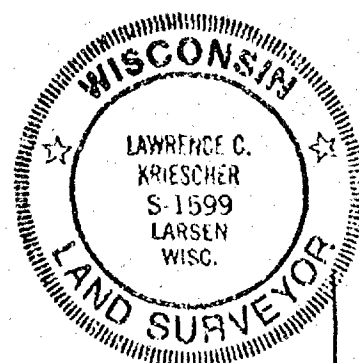

— LEGEND —
 0.1" x 24" IRON PIPE SET
 SCALE: 1" = 30'
 DATE: 7/21/89


SURVEYOR'S CERTIFICATE:

I, Lawrence C. Kriescher, Wisconsin Registered Land Surveyor of Aero-Metric Engineering, Inc., certify that I have surveyed the above described property and that the map shown above is a true and accurate representation thereof to the best of my knowledge and belief.

Dated this 21 day of July, 1989.

Lawrence C. Kriescher
 Wisconsin Registered Land Surveyor, S-1599

BEARINGS REF. TO THE E. LINE OF MC CURDY ST.
 ASSUMED NORTH

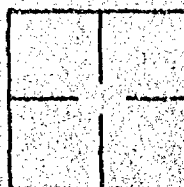

AERO-METRIC ENGINEERING, INC.
 PHOTOGRAMMETRIC ENGINEERS
 LAND SURVEYORS
 SHEBOYGAN, WISCONSIN

Lawrence C. Kriescher
 WIS. REGISTERED LAND SURVEYOR S-1599

NOTEBOOK III PAGE 14-17

L-1769