

CITY OF OSHKOSH - 15th Ward

"Herbert Doemel's Subdivision"

File

PLAT OF SURVEY

THAT PART OF DOEMEL PLAT, IN THE 15TH WARD, CITY OF OSHKOSH, WINNEBAGO COUNTY, WISCONSIN, WHICH IS BOUNDED AND DESCRIBED AS FOLLOWS; COMMENCING AT THE S.W. CORNER OF LOT #1 IN HERBERT DOEMEL'S SUBDIVISION, THENCE DUE WEST ALONG THE SOUTH LINE OF LOT #1 IN DOEMEL PLAT 20.00 FT., THENCE NORTH $01^{\circ}47'04''$ EAST 123.50 FT., THENCE DUE EAST 20.00 FT. TO THE N.W. CORNER OF LOT #1 IN HERBERT DOEMEL'S SUBDIVISION, THENCE SOUTH $01^{\circ}47'04''$ WEST ALONG THE WEST LINE OF SAID LOT #1 IN HERBERT DOEMEL'S SUBDIVISION TO THE POINT OF BEGINNING.


NOVEMBER 13, 1985

SURVEY FOR
LUTON BLASSINGAME

SURVEY NO. 1573-8

() = RECORD DIMENSIONS WHERE DIFFERENT FROM FIELD MEASUREMENTS.

- ——— DENOTES 2 INCH DIAMETER IRON PIPE FOUND.
- ——— DENOTES 1 INCH DIAMETER IRON PIPE SET.

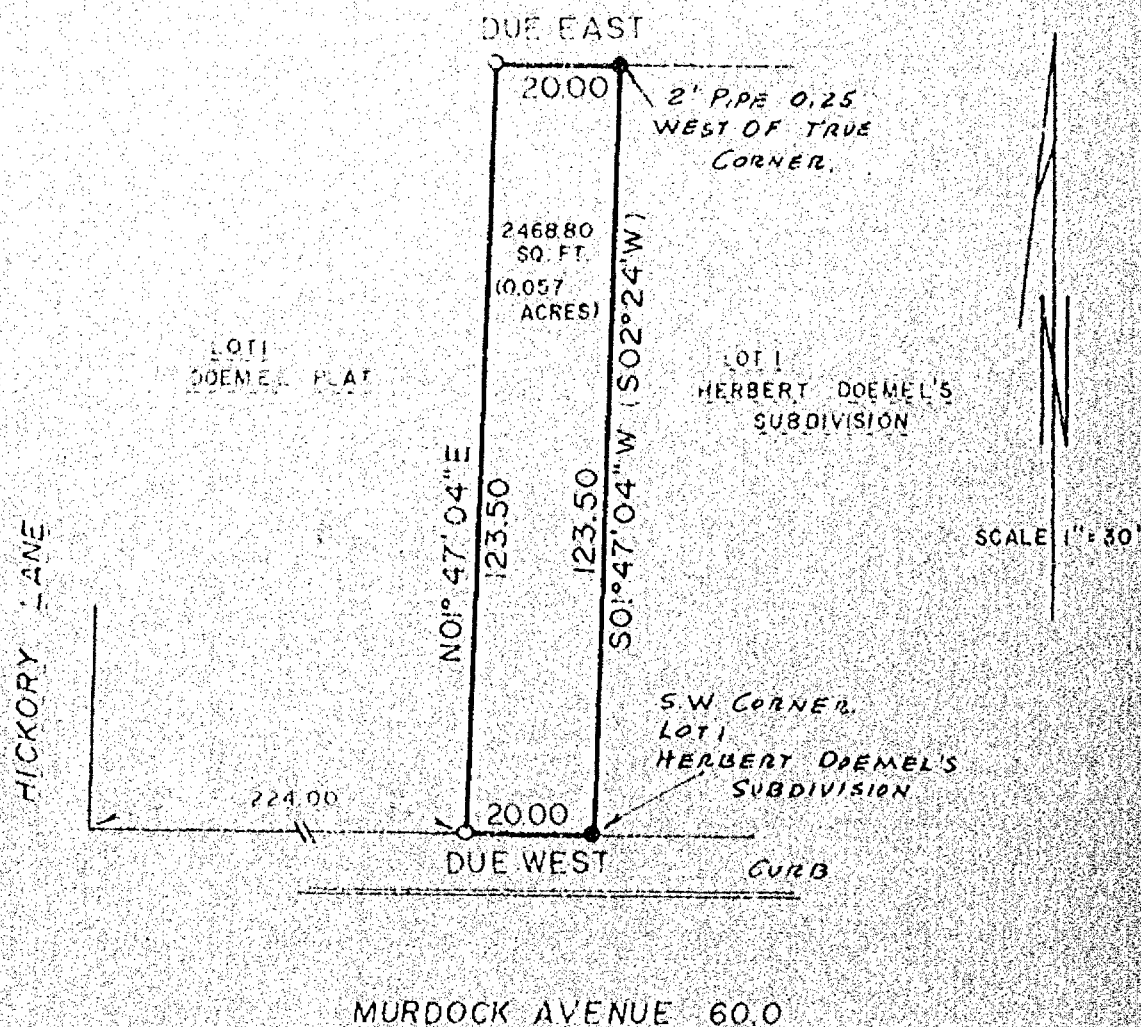

I Certify that I have surveyed the above described property (Property), and the above map is a true representation thereof and shows the size and location of the Property, its exterior boundaries, the location and dimensions of all visible structures thereon, boundary, fences, apparent easements and roadways and visible encroachments, if any. This survey is made for the exclusive use of the present owners of the Property, and also those who purchase, mortgage, or guarantee the title thereto, within one (1) year from date hereof.



national survey & engineering

417 NORTH SAWYER STREET / P.O. BOX 2963
OSHKOSH, WISCONSIN 54903
(414) 426-2800




SURVEY
for
JARLATH WOLF
of

Lot 8 Doemel Plat, in Section 7, T.18N., R.17E., 15th Ward, City of Oshkosh, Winnebago County, Wisconsin.

SURVEYOR'S CERTIFICATE:

I, Lawrence C. Kriescher Wisconsin Registered Land Surveyor of Aero-Metric Engineering, Inc., certify that I have surveyed the above described property and that the map shown below is a true and accurate representation thereof to the best of my knowledge and belief.

Dated this 16TH day of JANUARY, 1989.

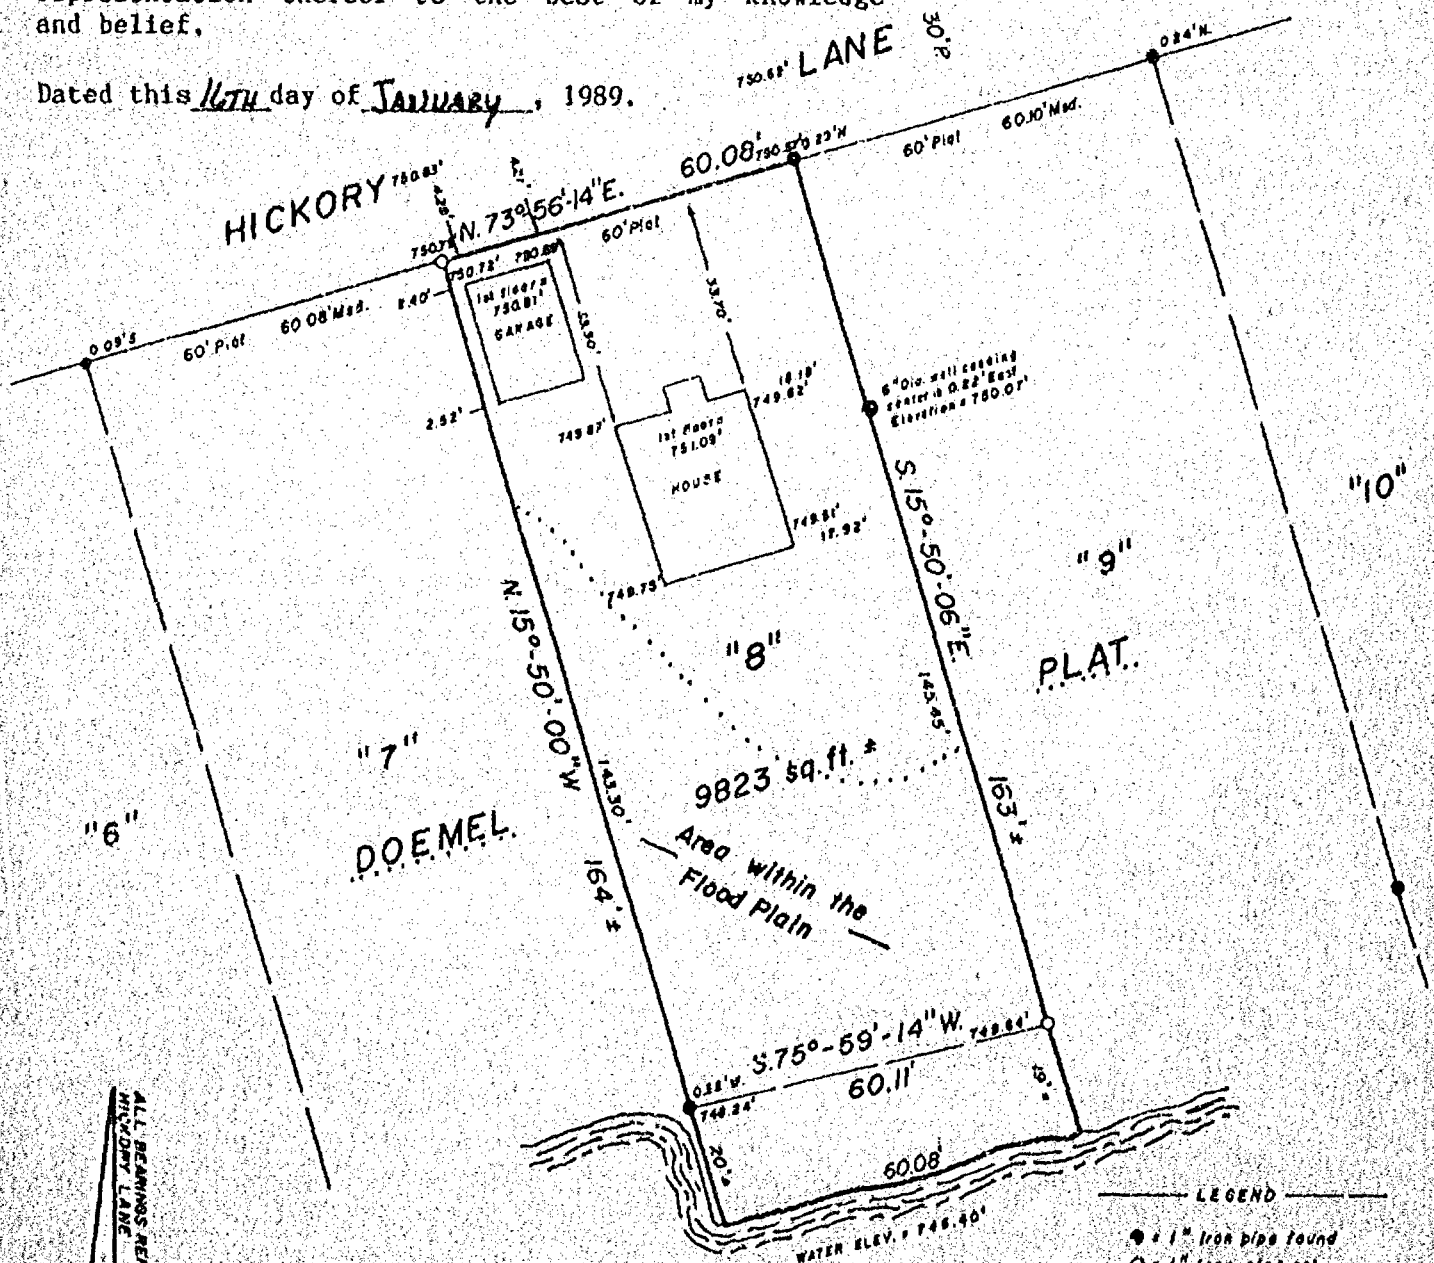

ALL BEARINGS REFERENCED TO THE SOUTH LINE
HICKORY LANE ASSIGNED N 73° 56' 14" E



AERO-METRIC ENGINEERING, INC.
PHOTOGRAMMETRIC ENGINEERS
LAND SURVEYORS
SHEBOYGAN, WISCONSIN

Lawrence C. Kriescher
WIS. REGISTERED LAND SURVEYOR S-1599
NOTEBOOK 106 PAGE 31-33

LEGEND
● = 1" iron pipe found
○ = 1" iron pipe set
● = 3/4" rebar found
January 9, 1989
SCALE 1" = 30'
Elevations based on U.S.G.S Datum
Mean Sea Level Datum.
Flood Plain = 749.05

