

CITY OF OSHKOSH - 15th Ward
Section 18 T18N R17E

Oxford PENTAFLEX®

MAINE COLOR



No. 41531/5

18-18-17

SURVEY INDEX, WINNEBAGO COUNTY, WISCONSIN


[illegible]

SECTION _____ TOWNSHIP _____ RANGE _____

Plat of Survey

LOTS 5 & 6 OF BLOCK 5 OF LAKE
VIEW PARK ADD'N., CITY OF OSHKOSH.

PATRICIA J. KOLL
1628 MENOMINEE DR.
OSHKOSH, WISCONSIN

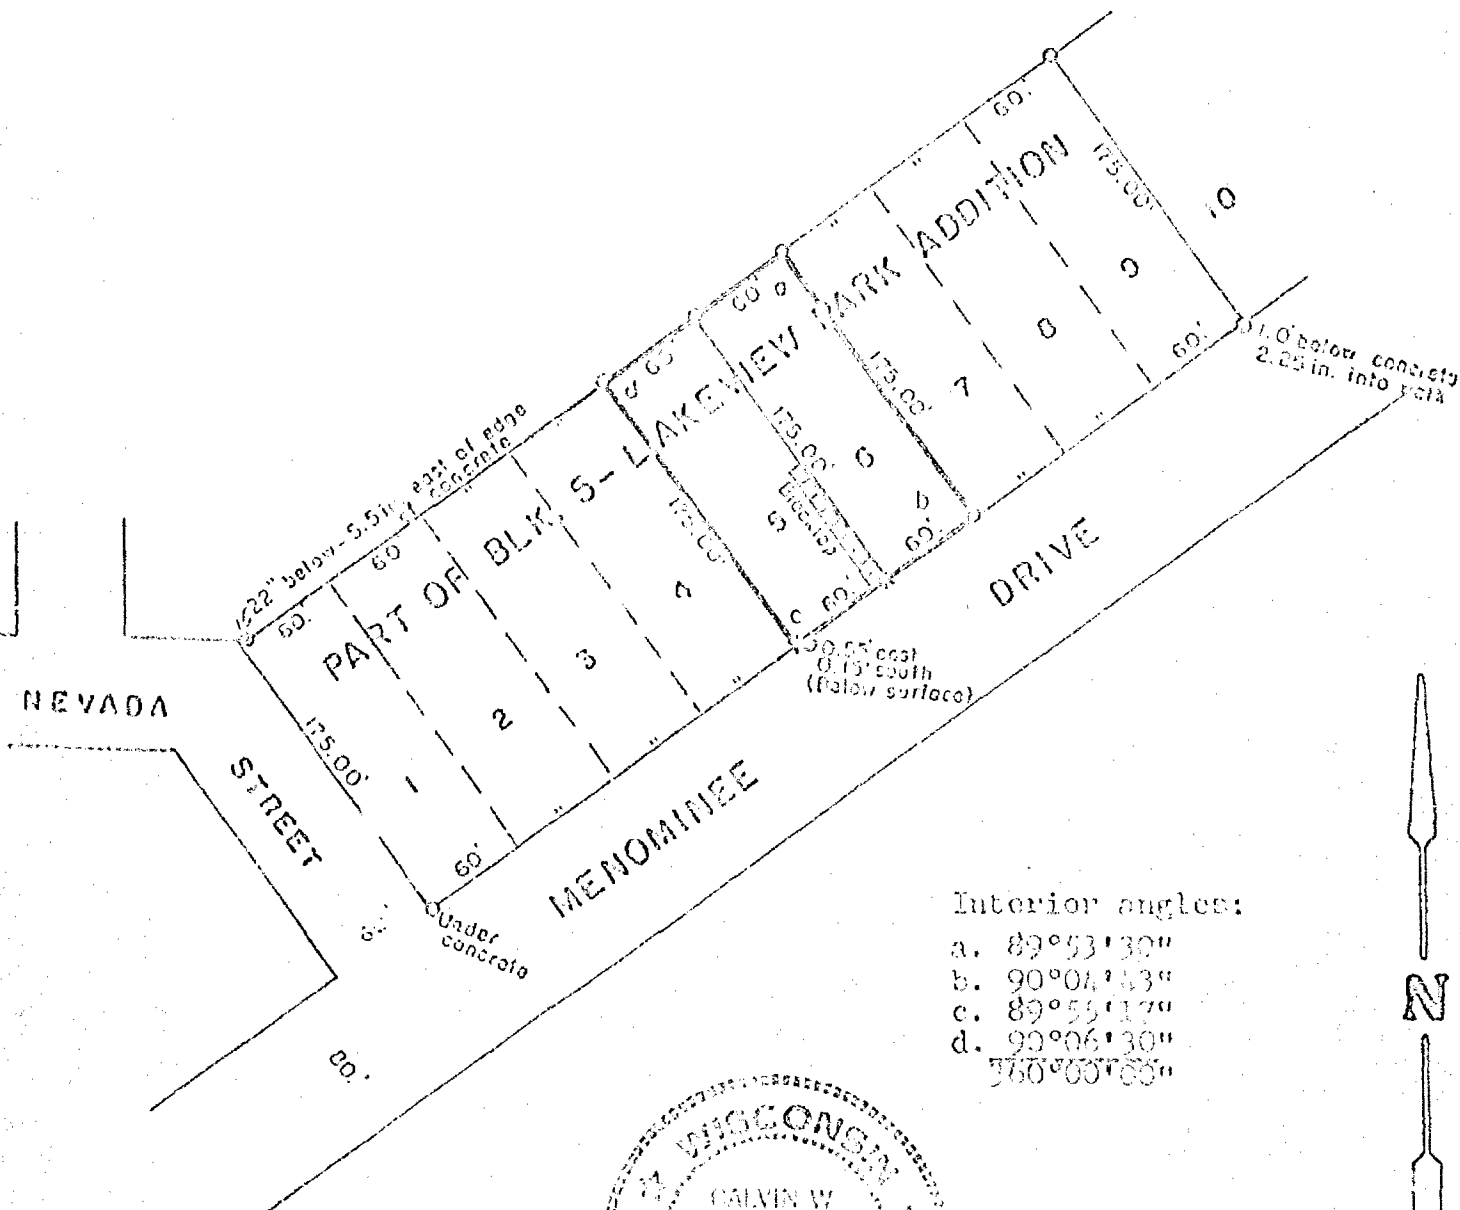

Interior angles:

- a. $89^{\circ}53'30''$
- b. $90^{\circ}04'43''$
- c. $89^{\circ}55'17''$
- d. $90^{\circ}06'30''$
- $760^{\circ}00'00''$



LEGEND

- = Existing monuments
- = 2" x 30" iron pipe set
- = 1" x 30" iron pipe set
- = reference caps or RR spikes
- ⊙ = Bernalson or Harrison monuments
- X-X = fence
- () = recorded as
- [] = stone monument
- X = Chiseled cross in concrete

SURVEYORS CERTIFICATE

I, hereby certify that I have surveyed the property as shown, and that the plat attached is an accurate and correct representation of said survey.

MAY 7, 1979

Calvin W. Hawksworth

Wisconsin Registered Land Surveyor

S-1290

R. K. SAYLER, INC.
LAND SURVEYORS
WINNECONNE, WI 54986

SCALE 1 in. = 100 ft.


PROJECT NO. S-000973

FIELD BOOK 40 PAGE 11

Survey
for
Thomas Dempsey
of

Lot Eighteen (18) Block Four (4) of Lakeview Park in the
Fifteenth (15th) Ward, City of Oshkosh, Winnebago County,
Wisconsin.

ALL BEARINGS REFERENCED TO THE
SOUTH LINE OF MURDOCK AVE. ASSUMED
TO BEAR EAST.

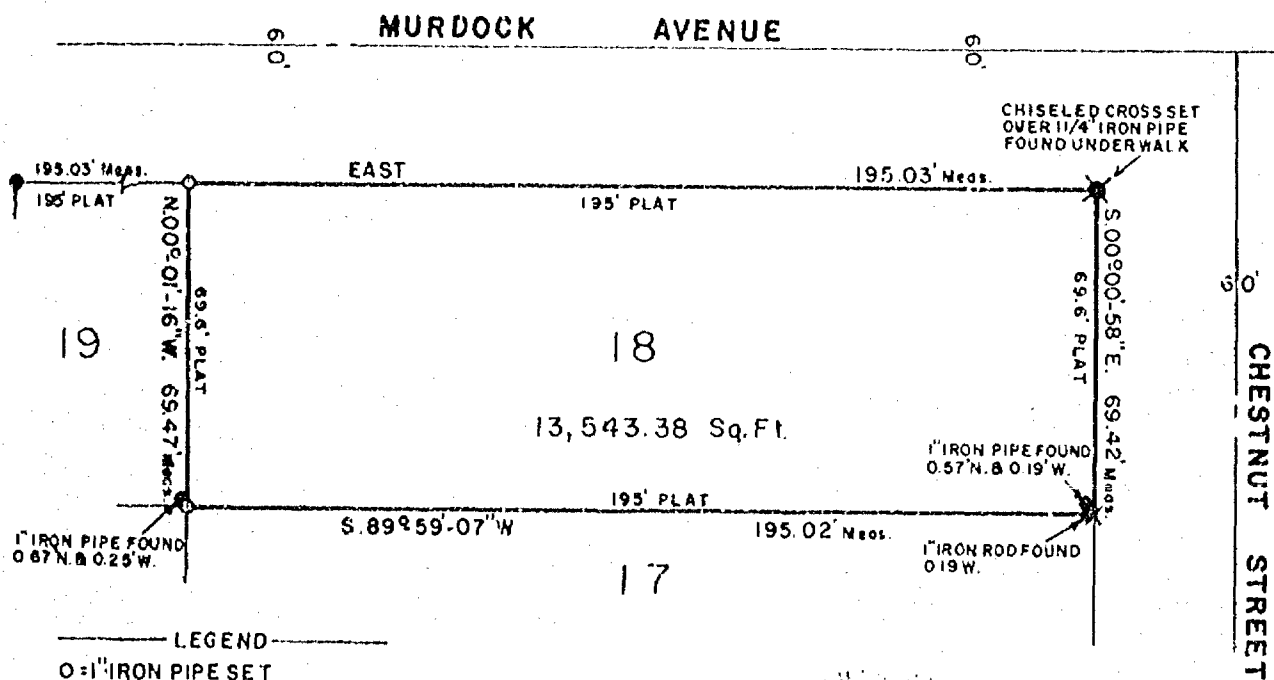

LEGEND

O = 1" IRON PIPE SET

● = 1 1/4" IRON PIPE FOUND


● = 1" IRON ROD FOUND

● = 1" IRON PIPE FOUND

X = CHISELED CROSS SET

SCALE 1" = 40'

DATE: FEB. 29, 1980

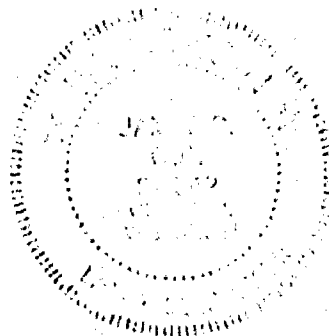

AERO-METRIC ENGINEERING, INC.
PHOTOGRAMMETRIC ENGINEERS
LAND SURVEYORS
OSHKOSH, WISCONSIN

James A. Cox
WIS. REGISTERED LAND SURVEYOR S-1542
NOTEBOOK-54 PAGE 23,24


T.18N.	R.17E.
	18

L-867


18-18-~~17~~17

17

!

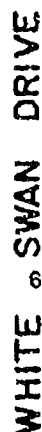


CHAIN LINK FENCE

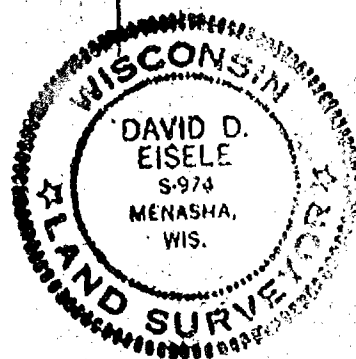

I, David D. Elsele, Registered Land Surveyor, do hereby certify, that I have surveyed this property and this map is a true representation thereof and shows the size and location of the property, its exterior boundaries, the location and dimensions of all visible structures thereon, fences, apparent easements and roadways and visible encroachments, if any. This survey is made for the exclusive use of the present owner of the property, and also those who purchase, mortgage or guarantee the title thereto within one (1) year from date hereof; and as to them I hereby certify that said survey and map were made in accordance with acceptable professional standards and that the information contained thereon is, to the best of my knowledge, information and belief a true and accurate representation thereof.

Date: August 28, 1981

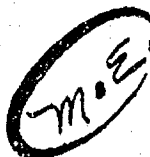

DRAWN BY?

WFS.

BOOK:

18

DATE:

PAGE:

27

PROJECT:

228 - B