

CITY OF OSHKOSH - 16th Ward

"Northwestern Car and Machine Co."


PLAT OF SURVEY

KNOWN AS 920 NORTH LARK STREET, BEING LOT 11 AND THE NORTH 24.0 FEET OF LOT 10 IN BLOCK "B" OF THE NORTHWESTERN CAR AND MACHINE COMPANY'S FIRST ADDITION, IN THE 16th WARD, CITY OF OSHKOSH, WINNEBAGO COUNTY, WISCONSIN.

JANUARY 24, 1984

SURVEY FOR OSHKOSH SAVINGS
APPLICANT: BRADLEY & LE MAY
MONUMENT WAIVER ON FILE

SURVEY NO. 1384-M

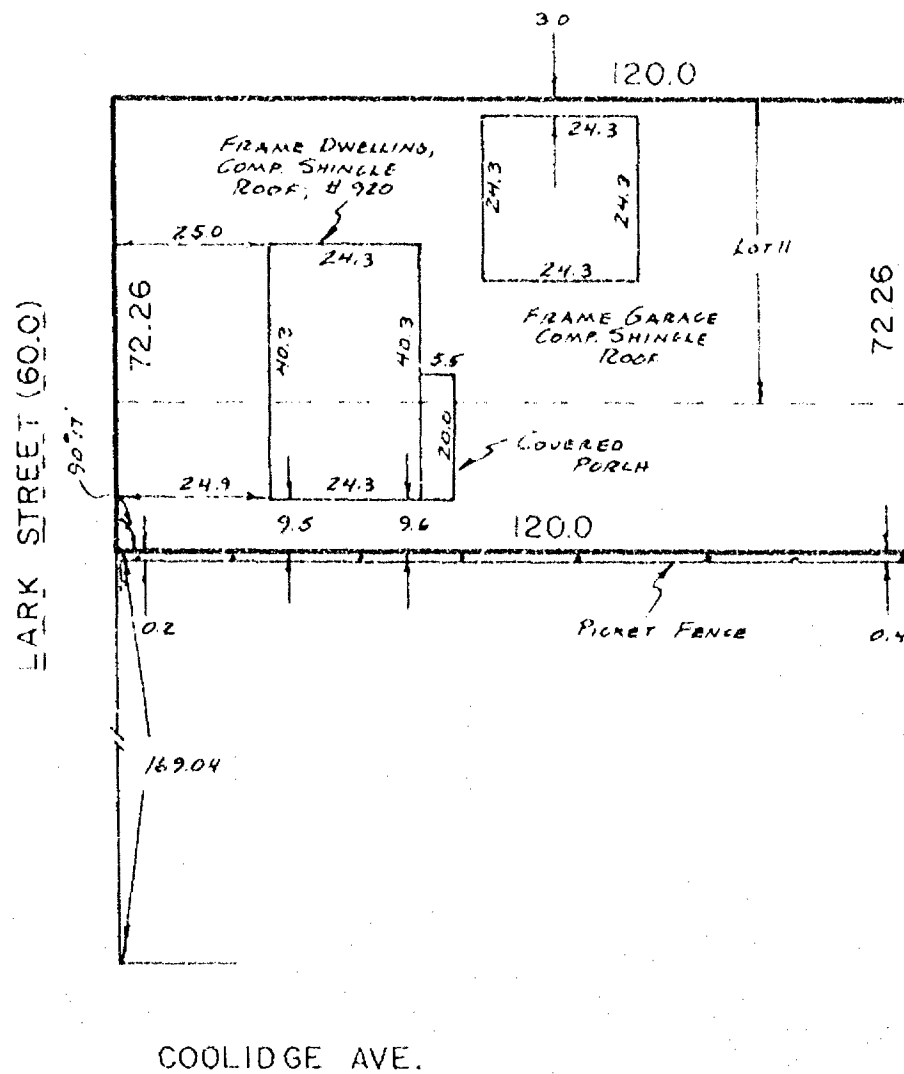

SCALE 1" = 30'

I Certify that I have surveyed the above described property (Property), and the above map is a true representation thereof and shows the size and location of the Property, its exterior boundaries, the location and dimensions of all visible structures thereon, boundary, fences, apparent easements and roadways and visible encroachments, if any.

This survey is made for the exclusive use of the present owners of the Property, and also those who purchase, mortgage, or guarantee the title thereto, within one (1) year from date hereof.



national survey & engineering
417 NORTH SAWYER STREET / PO BOX 2963
OSHKOSH, WISCONSIN 54903
(414) 426-2800



PLAT OF SURVEY


KNOWN AS 1517 TAFT AVENUE, BEING LOTS 4 AND 5 IN BLOCK "L" IN NORTHWESTERN CAR AND MACHINE COMPANY'S 2nd ADDITION, 16th WARD, CITY OF OSHKOSH, WINNEBAGO COUNTY, WISCONSIN.

JULY 13, 1963

SURVEY FOR OSHKOSH SAVINGS
APPLICANT: BLACKWELL
(CONSENT WAIVER ON FILE)

SURVEY NO. 1266-M

TAF T STREET (80.0)

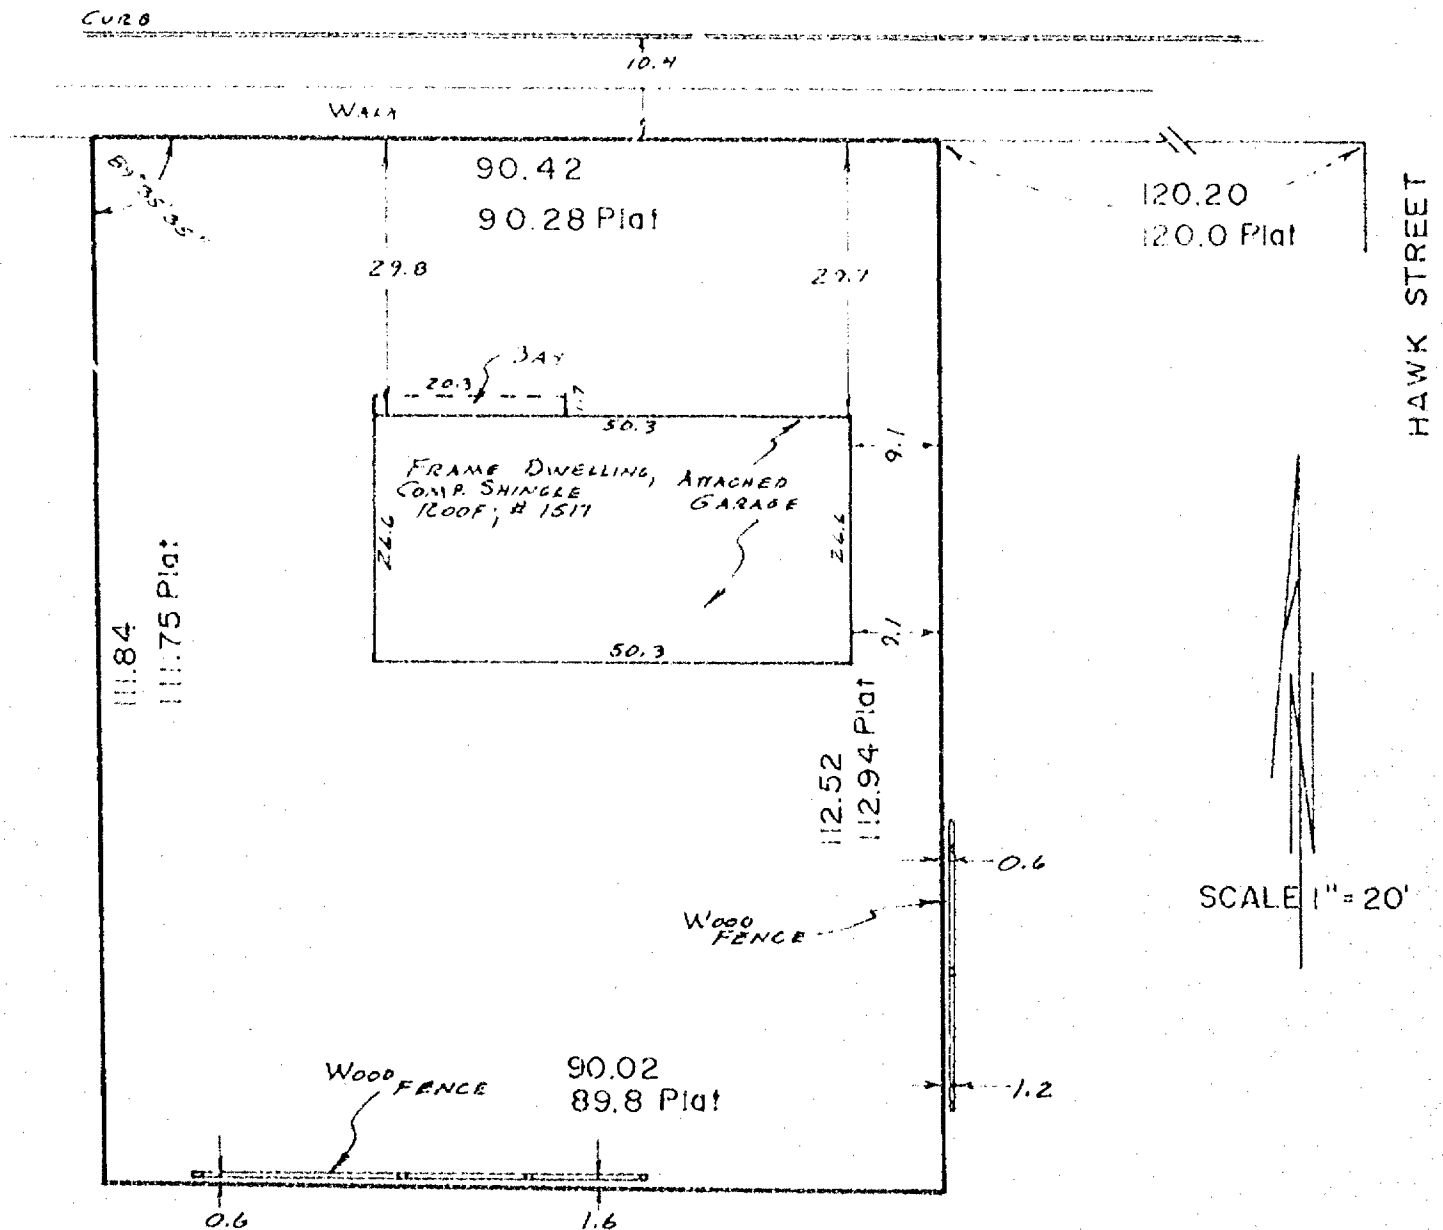


I Certify that I have surveyed the above described property (Property), and the above map is a true representation thereof and shows the size and location of the Property, its exterior boundaries, the location and dimensions of all visible structures thereon, boundary, fences, apparent easements and roadways and visible encroachments, if any. This survey is made for the exclusive use of the present owners of the Property, and also those who purchase, mortgage, or guarantee the title thereto, within one (1) year from date hereof.



national survey & engineering

417 NORTH SAWYER STREET / P.O. BOX 2963
OSHKOSH, WISCONSIN 54903
(414) 426-2800

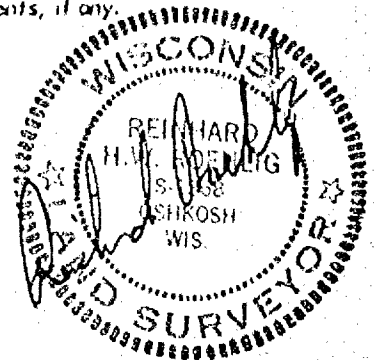

PLAT OF SURVEY

KNOWN AS 812 LARK STREET, BEING LOT 8 AND THE SOUTH 1/2 OF LOT 9 IN BLOCK "3" IN NORTHWESTERN CAR AND MACHINE COMPANY'S FIRST ADDITION, 16TH WARD, CITY OF OSHKOSH, WINNEBAGO COUNTY, WISCONSIN.

MAY 26, 1983

DEED FOR FIRST SAVINGS
(EXCEPT WAIVER FILED)


SURVEY NO. 1235-M

COOLIDGE AVENUE

() = As Platted

Scale

1" = 20'

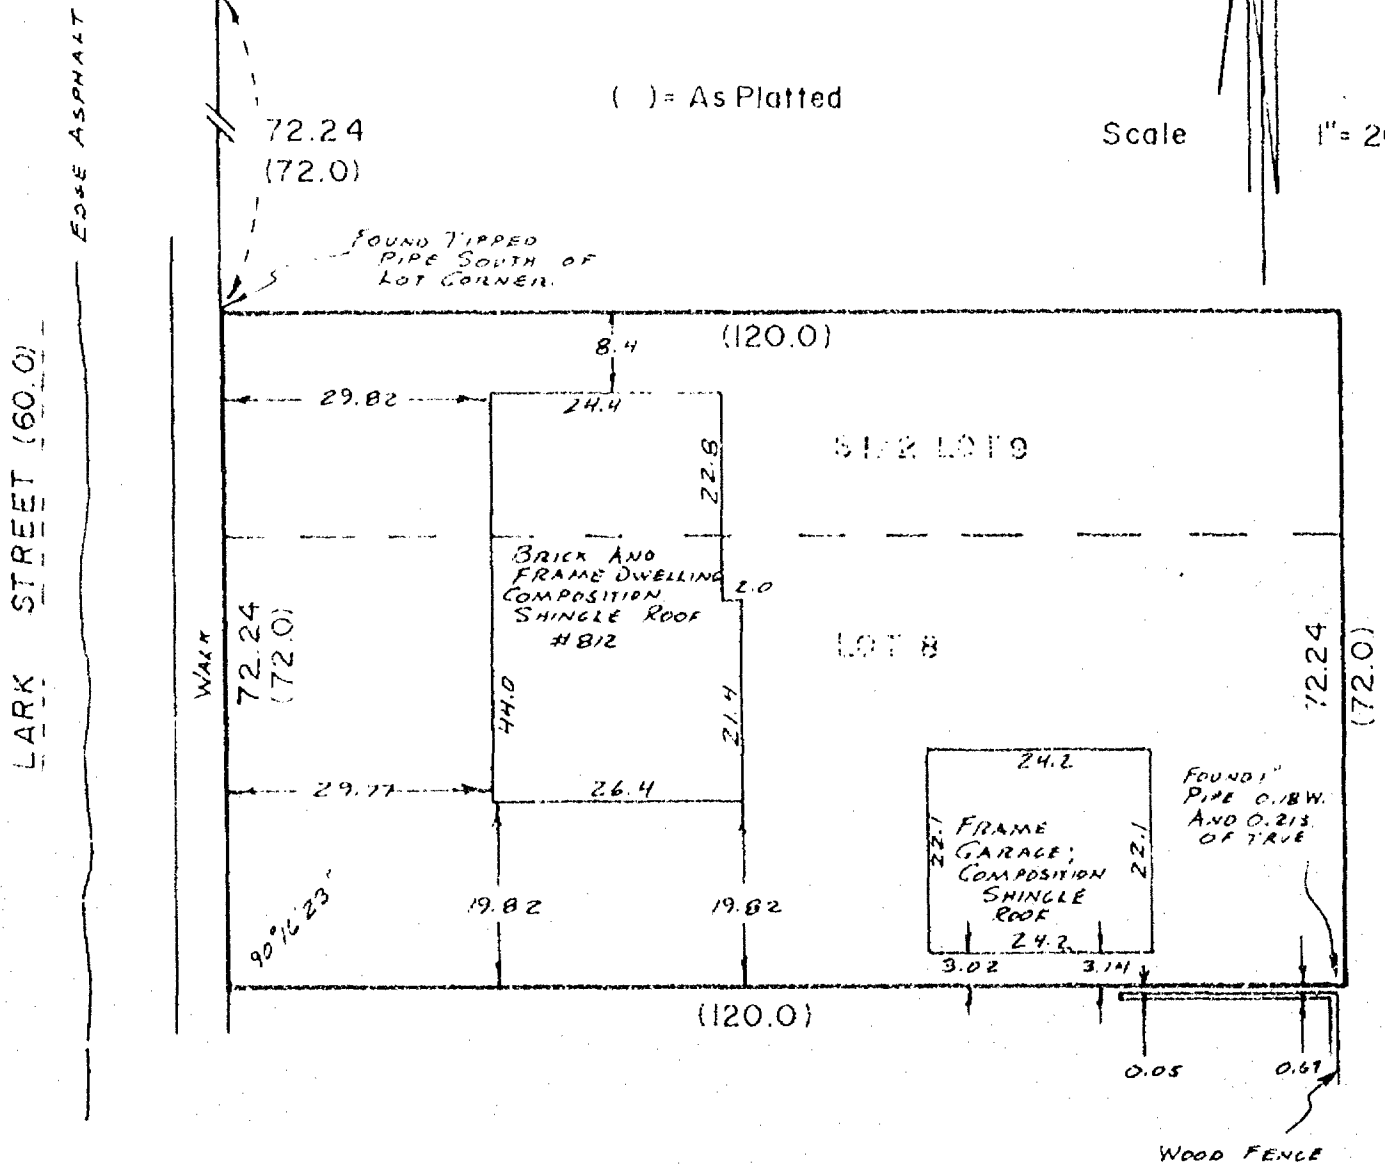

I Certify that I have surveyed the above described property (Property), and the above map is a true representation thereof and shows the size and location of the Property, its exterior boundaries, the location and dimensions of all visible structures thereon, boundary, fences, apparent easements and roadways and visible encroachments, if any.

This survey is made for the exclusive use of the present owners of the Property, and also those who purchase, mortgage, or guarantee the title thereto, within one (1) year from date hereof.




national survey & engineering

417 NORTH SAWYER STREET / PO BOX 2963

OSHKOSH, WISCONSIN 54903

(414) 426-2800

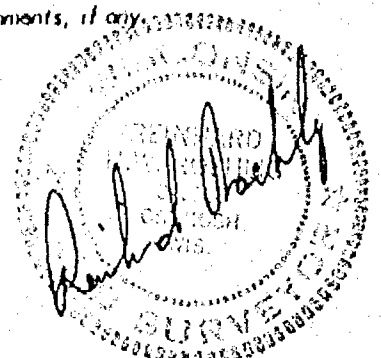

FLOOD PLAIN SURVEY

for

GARY and JULIE ADER

of


Lot 1 and the North 1/2 of Lot 2, Block D in Northwestern Car and Machine Company's First Addition, formerly in the 12th Ward and now in the 16th Ward, City of Oshkosh, Winnebago County, Wisconsin. Parcel contains 10,462 square feet of land.

Water Elevation July 25, 1991 = 747.94

SAWYER CREEK

BULKHEAD LINE

East end of Bulkhead Line

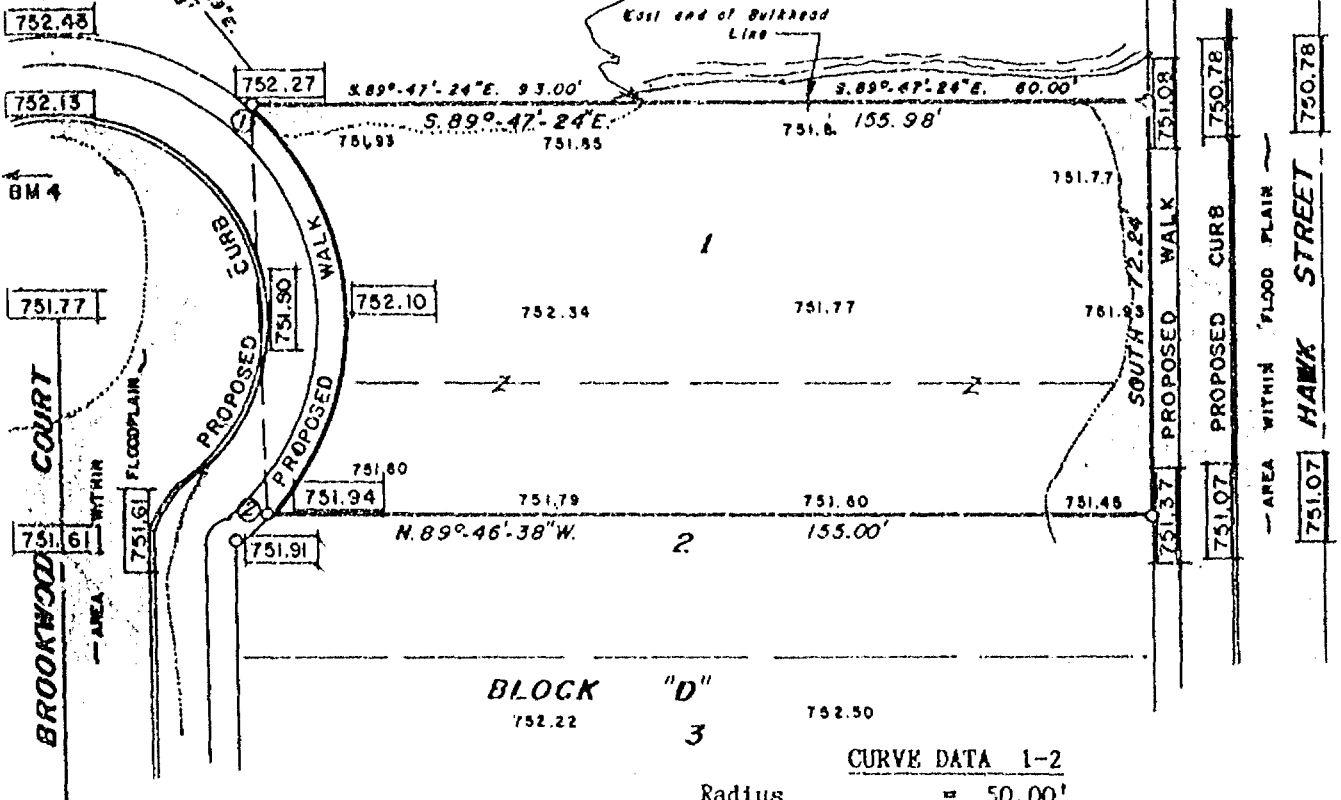

-LEGEND-

○ = 1" Iron Pipe Found

751.93 = Ground Elevation

752.2 = Established Grade per City Plans for sidewalk, curb, and centerline

SCALE: 1" = 30'

BENCHMARKS:

1. Top Hyd. at Van Buran and Hawk; EL. = 752.55
2. Top Hyd. at Pierce and Hawk; EL. = 759.46
3. Top Hyd. at Brookwood and Coolidge EL. = 754.04
4. Top Hyd. at Brookwood Ct. N. End EL. = 754.63

Regional Flood Elev. 1977 FIRM PANEL 550511B

EL. = 751.07 Void

Regional Flood Elev. 2/20/81 FIRM PANEL 550511 0005C

EL. = 751.70

Elevations based on City of Oshkosh Datum (1929 Mean Sea Level + 1.07')

AERO-METRIC ENGINEERING, INC.
PHOTOGRAMMETRIC ENGINEERS
LAND SURVEYORS
SHEBOYGAN, WISCONSIN

CURVE DATA 1-2

Radius = 50.00'
Chord Bearing = N.00°-46'-24.5"W.
Chord Distance = 72.22'
Central Angle = 92°-28'-19"
Arc Distance = 80.70'
Tangent Bearings = N.47°-00'-34"W.
S.45°-27'-45"W.

SURVEYOR'S CERTIFICATE:

I, Steven T. Chronis, Wisconsin Registered Land Surveyor of Aero-Metric Engineering, Inc., certify that I have prepared the Topographic Survey of the above described property and that the map shown above is a true and accurate representation thereof to the best of my knowledge and belief.

Dated this 26th day of July, 1991
Steven T. Chronis

WIS. REGISTERED LAND SURVEYOR S-0913

NOTEBOOK 122 PAGE 21-23

