

AVENUE

HAZEL STREET

BLOCK

N. 83° 40' 27" E

56.33' width
(86.33')

81, 80, 70
(80)

60.00
(to)

6013 Sq. Ft

HOUSE

GARAGE 20

(50')
50.00

N. 020-42-00 E.

108.50' Meas
(108.33')

S. 89° 42' 00" W

1998, 1999, 2000,26

180.33

5,590,425.40

196 47 MEAN

LEGEND

0 = 1 1/2" IRON PIPE

1" IRON PIPE FOUND

4 CHISELED CROSS A

— CONTAINING ETC

1 - RECORDED DATA

This instrument drafted by Lawrence G. Krieger

1/4" I.P. FOUND
0.15 SOUTH

50.00' MEAS.

115.87' MEAS.
(115.87')

50.00' MEAS.
S 60° 04' 47" E 120.27' CURVE
(120.27')

23

37

2.44' ENG. DRIVE

20.2' FENCE CLEAR
2.17'

20.2' GARAGE
2.14'



ALL BEARINGS REFERENCED TO THE EAST LINE OF HAZEL
STREET ASSUMED NORTH

SURVEY
FOR
NED GAMSKY
OF



The West 50 feet of the East 100 feet of the
North 120 feet of Lot 23, Block 37, Evans Addi-
tion, 11th Ward, City of Oshkosh, Winnebago
County Wisconsin.

SURVEYOR'S CERTIFICATE

I, Lawrence C. Kriescher, Wisconsin Regis-
tered Land Surveyor of Aero-Metric Engineering,
Inc., certify that I have surveyed the above
described property and that the Map shown to
the left is a true and accurate representation
thereof to the best of my knowledge and belief.

Dated this 7th day of September, 1988.

Lawrence C. Kriescher
Wisconsin Registered Land Surveyor S-1540
Lawrence C. Kriescher

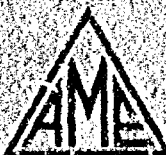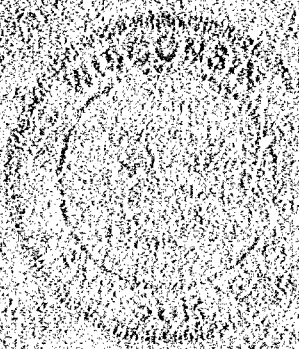

AERO-METRIC ENGINEERING, INC.

1091 SOUTH WASHINGTON STREET OSHKOSH, WISCONSIN 54901
DATE: 8-29-88 NOTEBOOK: 103 PAGE: 59 SCALE: 1" = 20'

SURVEY FOR NED GAMSKY


Part of Lot 23, Block 37, EVANS ADDITION, 11th Ward,
OSHKOSH, WI.

SURVEY FOR NORM MUELLER

OF

The North Half (N.½) of the South 120 feet of Lot 20, and also the South 120 feet of the East 50 feet of Lot 18, all in Block 37, Evans Addition, 11th Ward, City of Oshkosh, Winnebago County, Wisconsin.

(Description of Parcel to be acquired, viz: The South 120 feet of the East 50 feet of Lot 18, Block 37, Evans Addition, 11th Ward, City of Oshkosh, Winnebago County, Wisconsin)

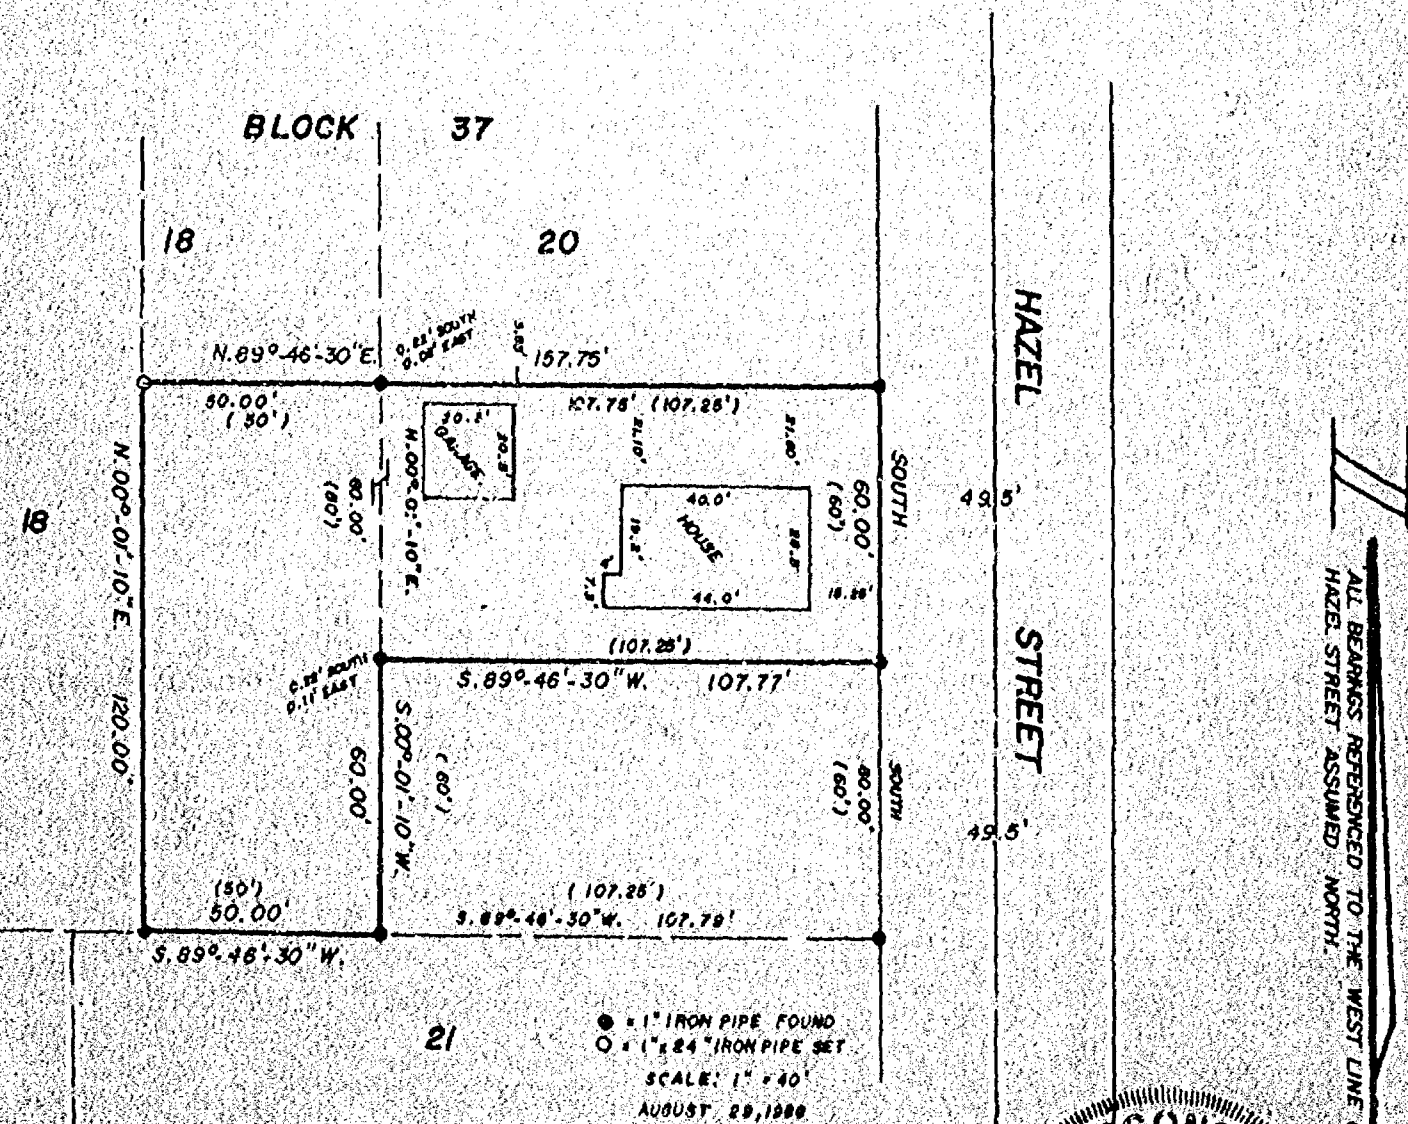

SURVEYOR'S CERTIFICATE



I, Lawrence C. Kriescher, Wisconsin Registered Land Surveyor of Aero-Metric Engineering, Inc., certify that I have surveyed the above described property and that the map shown above is a true and accurate representation thereof to the best of my knowledge and belief.

Dated this 31st day of AUGUST, 1988.

AERO-METRIC ENGINEERING, INC.
 PHOTOGRAMMETRIC ENGINEERS
 LAND SURVEYORS
 SHEBOYGAN, WISCONSIN

Lawrence C. Kriescher
 WIS. REGISTERED LAND SURVEYOR S-1599

NOTEBOOK 103 PAGE 57-58

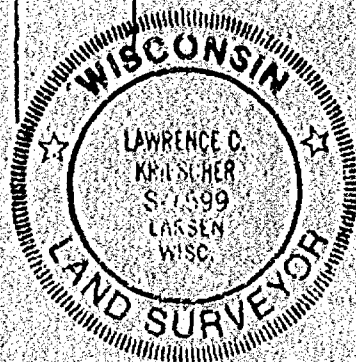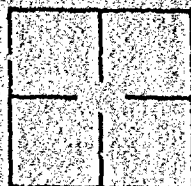

ALL BEARINGS REFERENCED TO THE WEST LINE OF
 HAZEL STREET ASSUMED NORTH.


L-1681

SURVEY FOR NORM MUELLER

OF

The North Half (N.½) of the South 120 feet of Lot 20, and also the South 120 feet of the East 50 feet of Lot 18, all in Block 37, Evans Addition, 11th Ward, City of Oshkosh, Winnebago County, Wisconsin.

"437 Hazel Street"

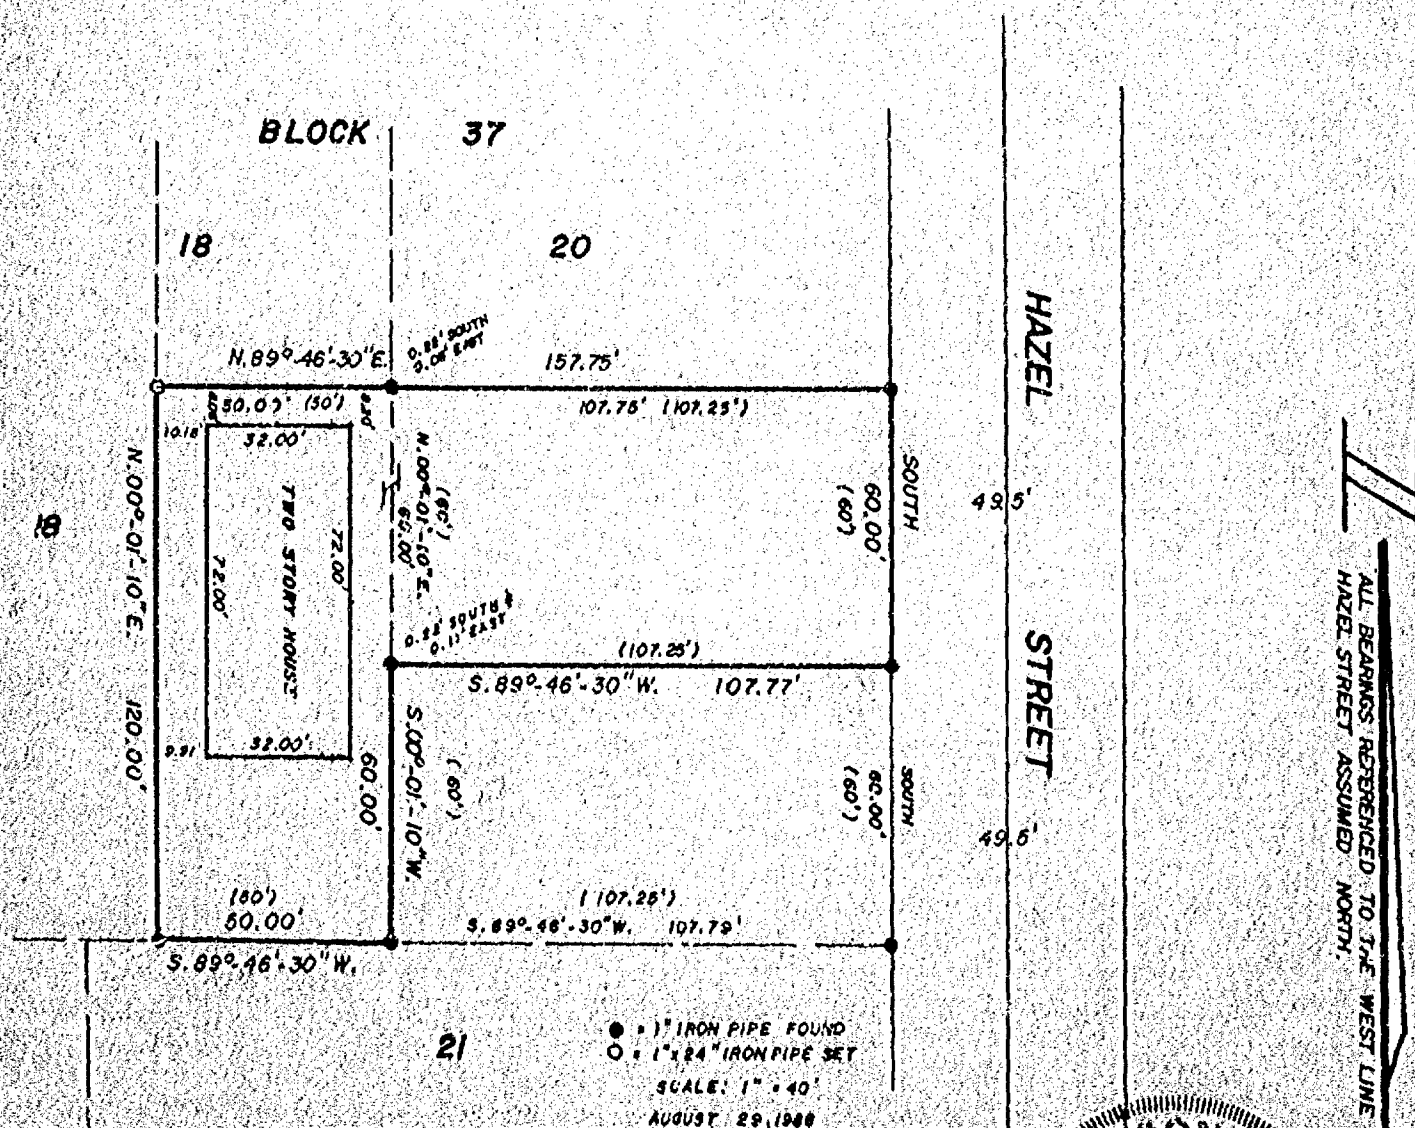


SURVEYOR'S CERTIFICATE

I, Lawrence C. Kriescher, Wisconsin Registered Land Surveyor of Aero-Metric Engineering, Inc., certify that I have surveyed the above described property and that the map shown above is a true and accurate representation thereof to the best of my knowledge and belief.

Dated this 22nd day of December, 1988,

AERO-METRIC ENGINEERING, INC.
PHOTOGRAMMETRIC ENGINEERS
LAND SURVEYORS
SHEBOYGAN, WISCONSIN

Lawrence C. Kriescher
WIS. REGISTERED LAND SURVEYOR S-1699
NOTEBOOK 103 PAGE 57-58

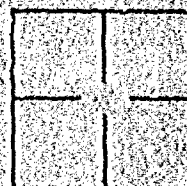


L-1718


5

Map of 1894.

conveyances, and vehicles.

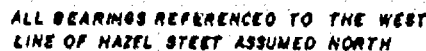

I, Steven T. Chronis, Wisconsin Registered Land Surveyor of Aero-Metric Engineering, Inc., certify that I have surveyed the above described property and that the map shown above is a true and accurate representation thereof to the best of my knowledge and belief.

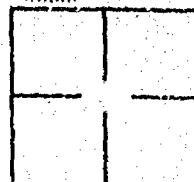

Dated this 9th day of July, 1992.

NOTEBOOK 103 PAGE 57-58
106 24

L-2110