


PLAT OF SURVEY

LOT 61 BLOCK "C" OF G.L. MADISON'S NORTH PARK ADDITION IN THE ELEVENTH WARD, CITY OF OSHKOSH, WINNEBAGO COUNTY, WISCONSIN

BEARINGS ARE REFERENCED TO THE WEST R/W LINE OF HAZEL STREET, ASSUMED TO BEAR NORTH-SOUTH


SURVEY FOR: RICHARD O'DAY
715 HAZEL STREET
OSHKOSH, WI. 53901

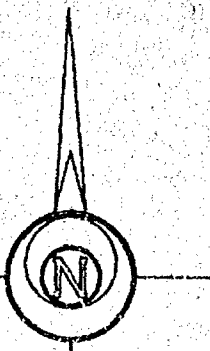

EAST LINCOLN AVENUE
(66' R/W)

Scale 1"=30'

EAST OAK STREET
(66' R/W)

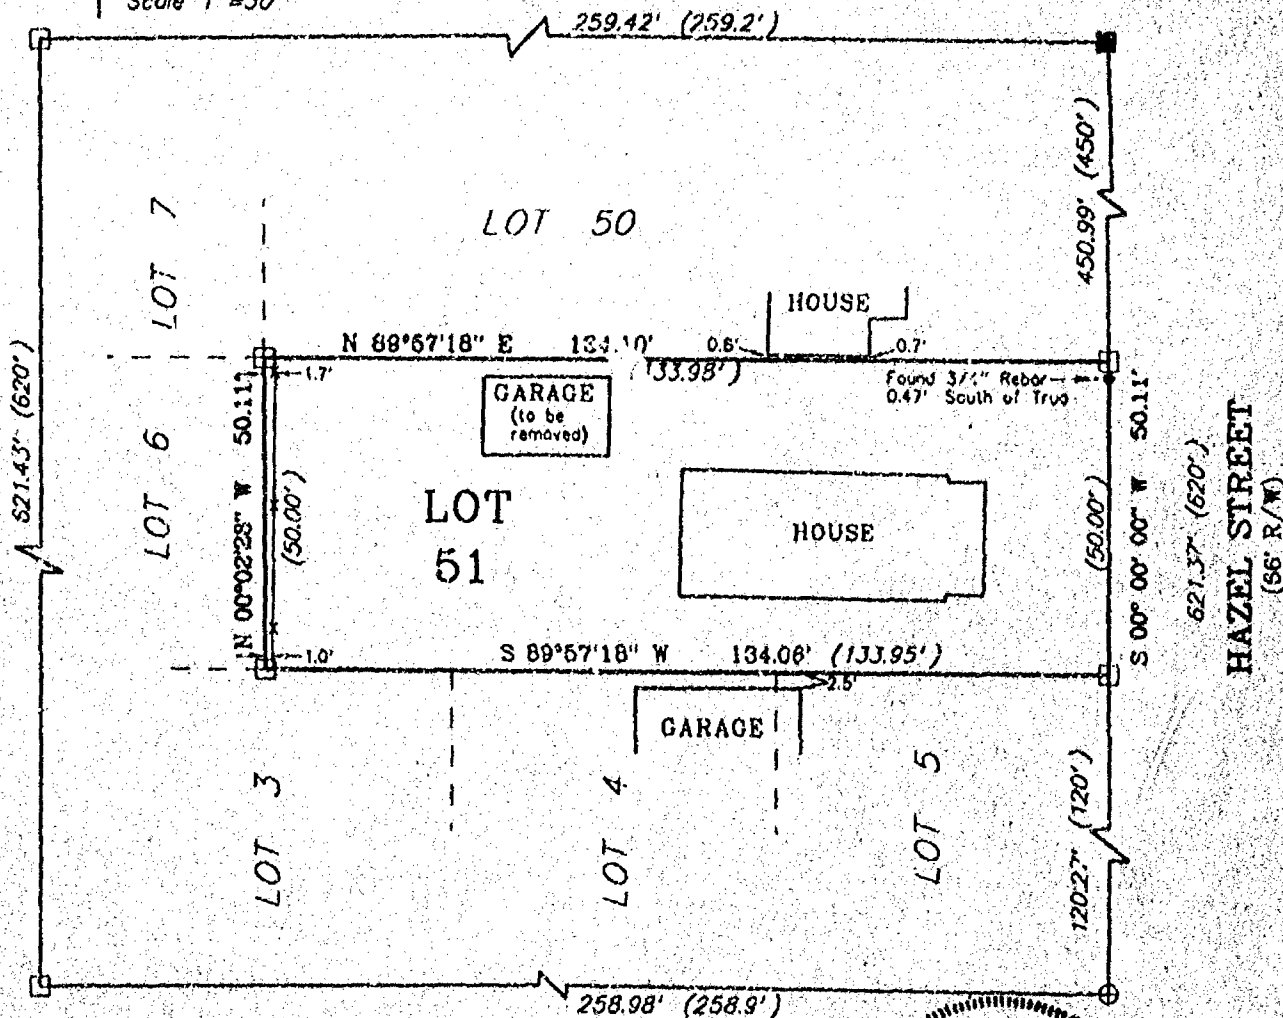

EAST IRVING AVENUE
(66' R/W)



LEGEND

- 3/4" REBAR SET
- 1" IRON PIPE SET
- △ 1-1/4" REBAR SET
- ✕ CHISELED "X" SET
- 3/4" REBAR FOUND
- 1" IRON PIPE FOUND
- △ 1-1/4" REBAR FOUND
- 2" IRON PIPE FOUND
- ⊗ CHISELED "X" FOUND
- ⊙ GOVERNMENT CORNER

SURVEYOR'S CERTIFICATE:

I, hereby certify that I have surveyed this property and this map is a true representation thereof and shows the size and location of the property its exterior boundaries, the location of all apparent easements and roadways and visible encroachments. This survey is made for the exclusive use of the present owner of the property, and also those who purchase, mortgage or guarantee the title thereto within one (1) year from date hereof; and as to them I hereby certify that said survey and map were made in accordance with acceptable Professional Standards and that the information contained thereon is, to the best of my knowledge, information and belief a true and accurate representation thereof.

() FENCE
RECORDED AS

Sept 8 1997
Date

Jerome H. Kaiser
Wisconsin Registered Land Surveyor



Martenson & Eisele, Inc.
CONSULTING ENGINEERING & LAND SURVEYING
1919 AMERICAN COURT
NEENAH, WI 54956
PHONE (414)-731-0381

PROJECT NO. 221-294

FIELD BOOK _____ PAGE _____
DISK UNIX _____ FILE DOS 221294.S70


This instrument was drafted by: JHK

PLAT OF SURVEY

LOT 51 BLOCK "C" OF G.L. MADISON'S NORTH PARK ADDITION IN THE ELEVENTH WARD, CITY OF OSHKOSH, WINNEBAGO COUNTY, WISCONSIN.


BEARINGS ARE REFERENCED TO THE WEST R/W LINE OF HAZEL STREET, ASSUMED TO BEAR NORTH-SOUTH

SURVEY FOR: RICHARD G'DAY
715 HAZEL STREET
OSHKOSH, WI 53901

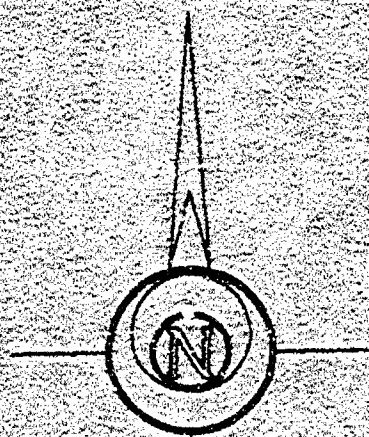


EAST LINCOLN AVENUE
(66' R/W)

Scale 1"=30'

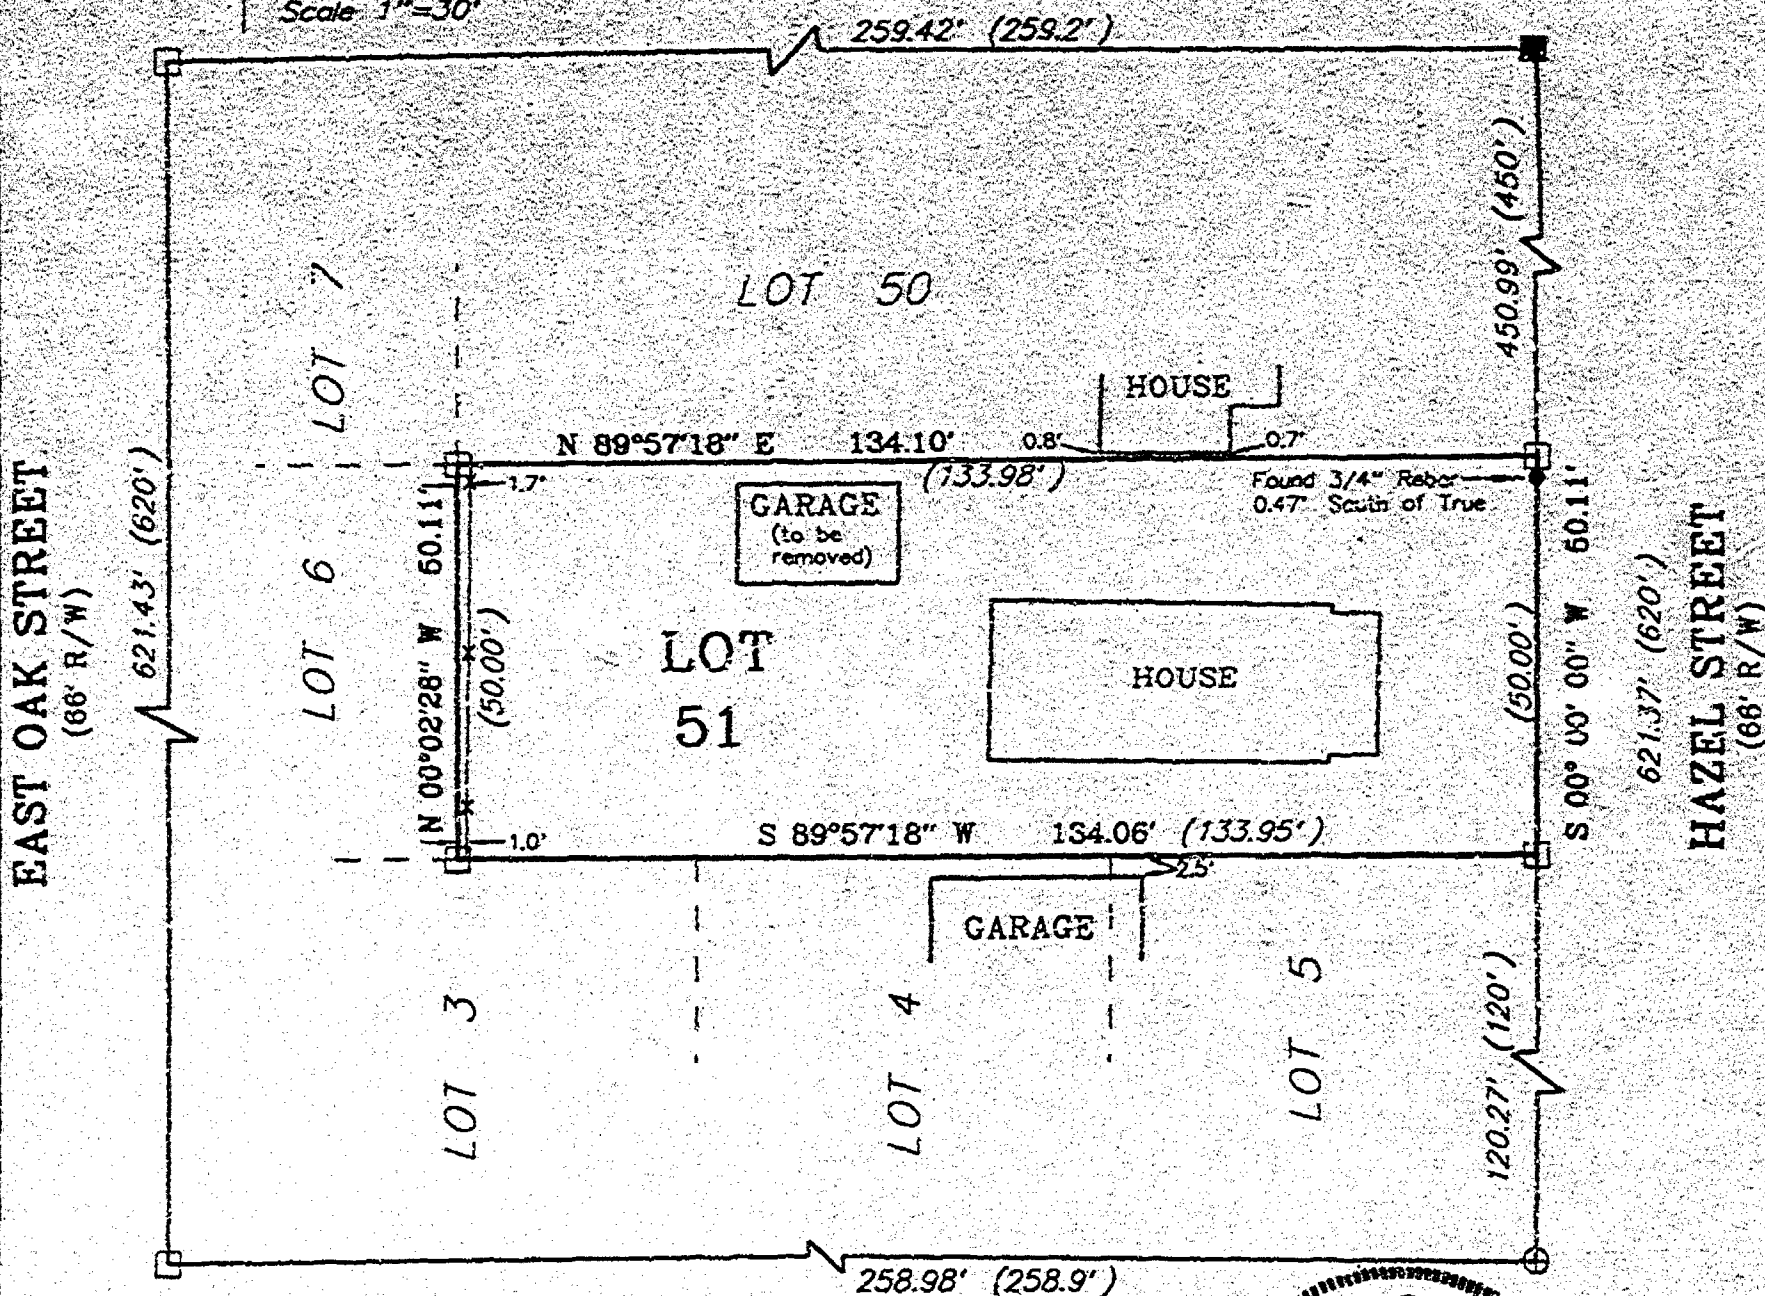

EAST IRVING AVENUE
(66' R/W)

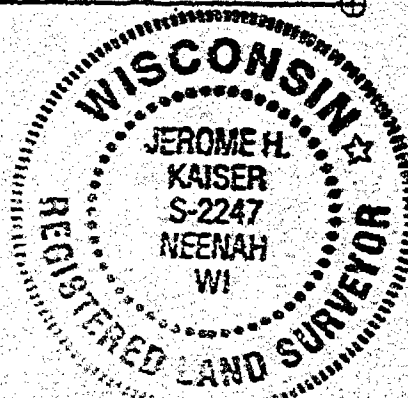

LEGEND

- 3/4" REBAR SET
- 1" IRON PIPE SET
- △ 1-1/4" REBAR SET
- X CHISELED "X" SET
- 3/4" REBAR FOUND
- 1" IRON PIPE FOUND
- △ 1-1/4" REBAR FOUND
- 2" IRON PIPE FOUND
- ⊗ CHISELED "X" FOUND
- ⊙ GOVERNMENT CORNER

SURVEYOR'S CERTIFICATE:

I, hereby certify that I have surveyed this property and this map is a true representation thereof and shows the size and location of the property it's exterior boundaries, the location of all apparent easements and roadways and visible encroachments. This survey is made for the exclusive use of the present owner of the property, and also those who purchase, mortgage or guarantee the title thereto within one (1) year from date hereof: and as to them I hereby certify that said survey and map were made in accordance with acceptable Professional Standards and that the information contained thereon is, to the best of my knowledge, information and belief a true and accurate representation thereof.

— FENCE
() RECORDED AS

SEPT 8 1997
Date

Jerome H. Kaiser
Wisconsin Registered Land Surveyor



Martenson & Eisele, Inc.

CONSULTING ENGINEERING & LAND SURVEYING
1919 AMERICAN COURT
NEENAH, WI 54956
PHONE (414)-731-0381

PROJECT NO. 221-294

FIELD BOOK PAGE
DISK UNIX FILE pos221294.S70

This instrument was drafted by: JHK

RECEIVED

OCT 03 1977

WINNEBAGO COUNTY
PLANNING DEPT.