


SOUTH MAIN STREET 50 FT.

NORTHWESTERN RAILROAD

CHICAGO AND

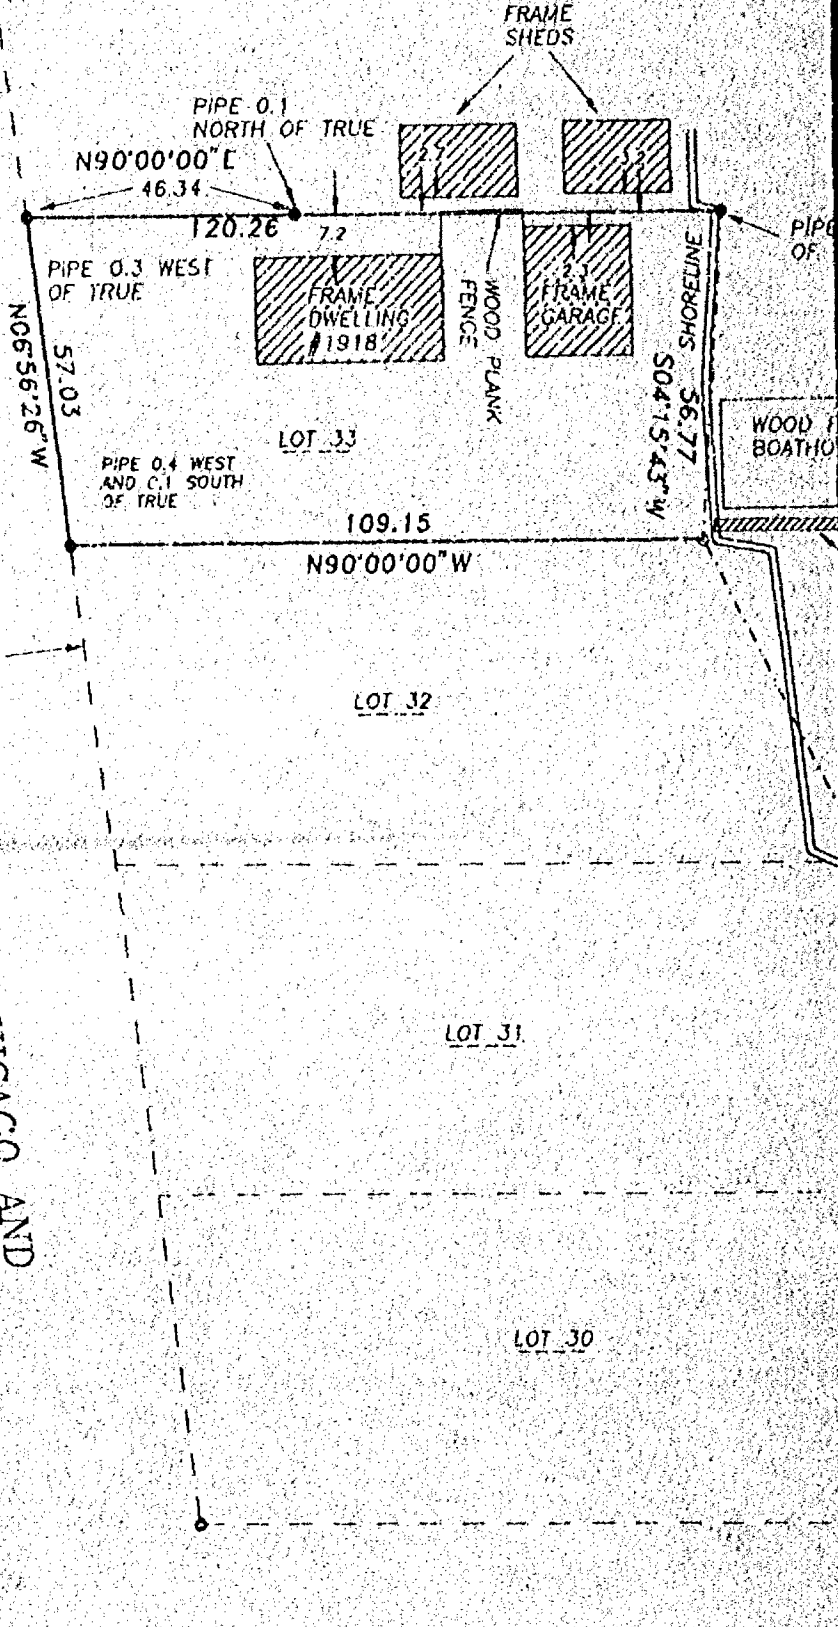

Surveyor's Certificate

I, Reinhard Roshlg, Wisconsin Registered Land Surveyor, do hereby certify that I have surveyed the above described property and that the above map is a correct representation thereof and location of the property, its exterior boundaries, locations and dimensions of all visible structures, boundary fences, apparent easements and other encroachments, if any.

This survey is made for the exclusive use of the property and also those who purchase, in title thereto, within one (1) year from the date

12-10-92

Date

Reinhard Roshlg
Land Surveyor

PLAT OF SURVEY

KNOWN AS 1918 SOUTH MAIN STREET, BEING THAT PART OF LOT 33 LYING EAST OF THE CHICAGO AND NORTHWESTERN RAILROAD RIGHT OF WAY, IN COTRILL, PEASELEE AND JOHNSTON'S SUBDIVISION, IN THE 14TH WARD, CITY OF OSHKOSH, WINNEBAGO COUNTY, WISCONSIN.

DECEMBER 10, 1992

SURVEY FOR THOMAS BRINKMAN

NO. 2246



0.8 SOUTH
TRUE

FRAME
USE

LAKE

IRREGULAR
WOOD PIER

WINNEBAGO

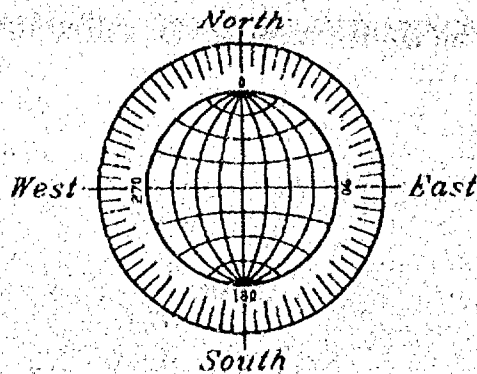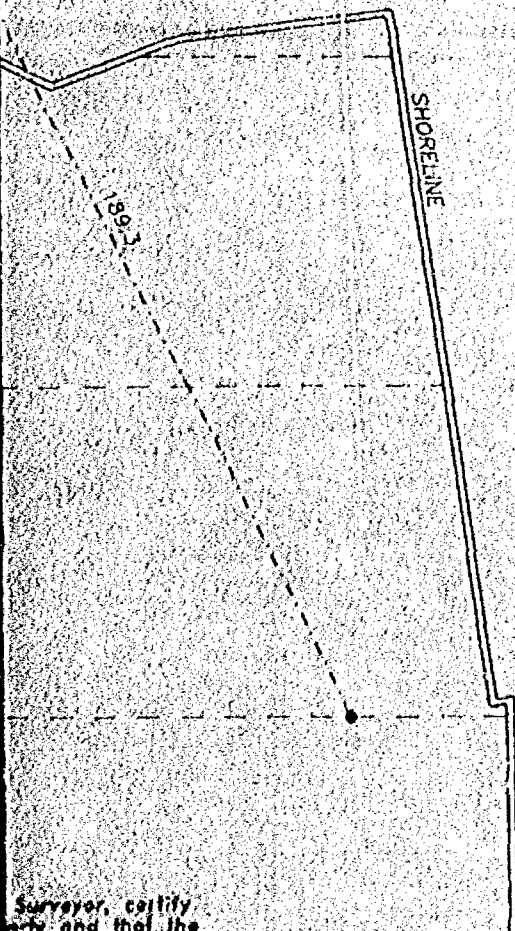

GRAPHIC SCALE




(IN FEET)
1 inch = 30 ft.

- DENOTES 1" PIPE FOUND.
- DENOTES 3/4" DIAMETER IRON ROD, 24" LONG, SET.

Surveyor, certify
that the
size
shown, the
area thereon,
always and visible

the present owners of
bridge or guarantee

Roehlig, Registered
Surveyor S-1366

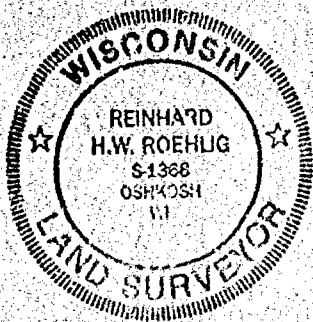

DECEMBER 10, 1992

ROEHLIG

LAND SURVEYING
&
CONSULTING LTD.

417 North Sawyer Street • Oshkosh WI • 54901
(414) 233-2884

NO. 2246

PLAT OF SURVEY


KNOWN AS 129 WEST 23RD AVENUE. BEING LOTS 20 AND 21 IN BUCKSTAFF AND KOESER'S SUBDIVISION OF LOTS 1 AND 2 OF COTRILL, PEASLEE AND JOHNSON'S SUBDIVISION, IN THE 14TH WARD, CITY OF OSHKOSH, WINNEABGO COUNTY, WISCONSIN.

OCTOBER 5, 1994

SURVEY FOR DANIEL COMPTON

NO. 2568

WEST 23RD AVENUE 50 FT.

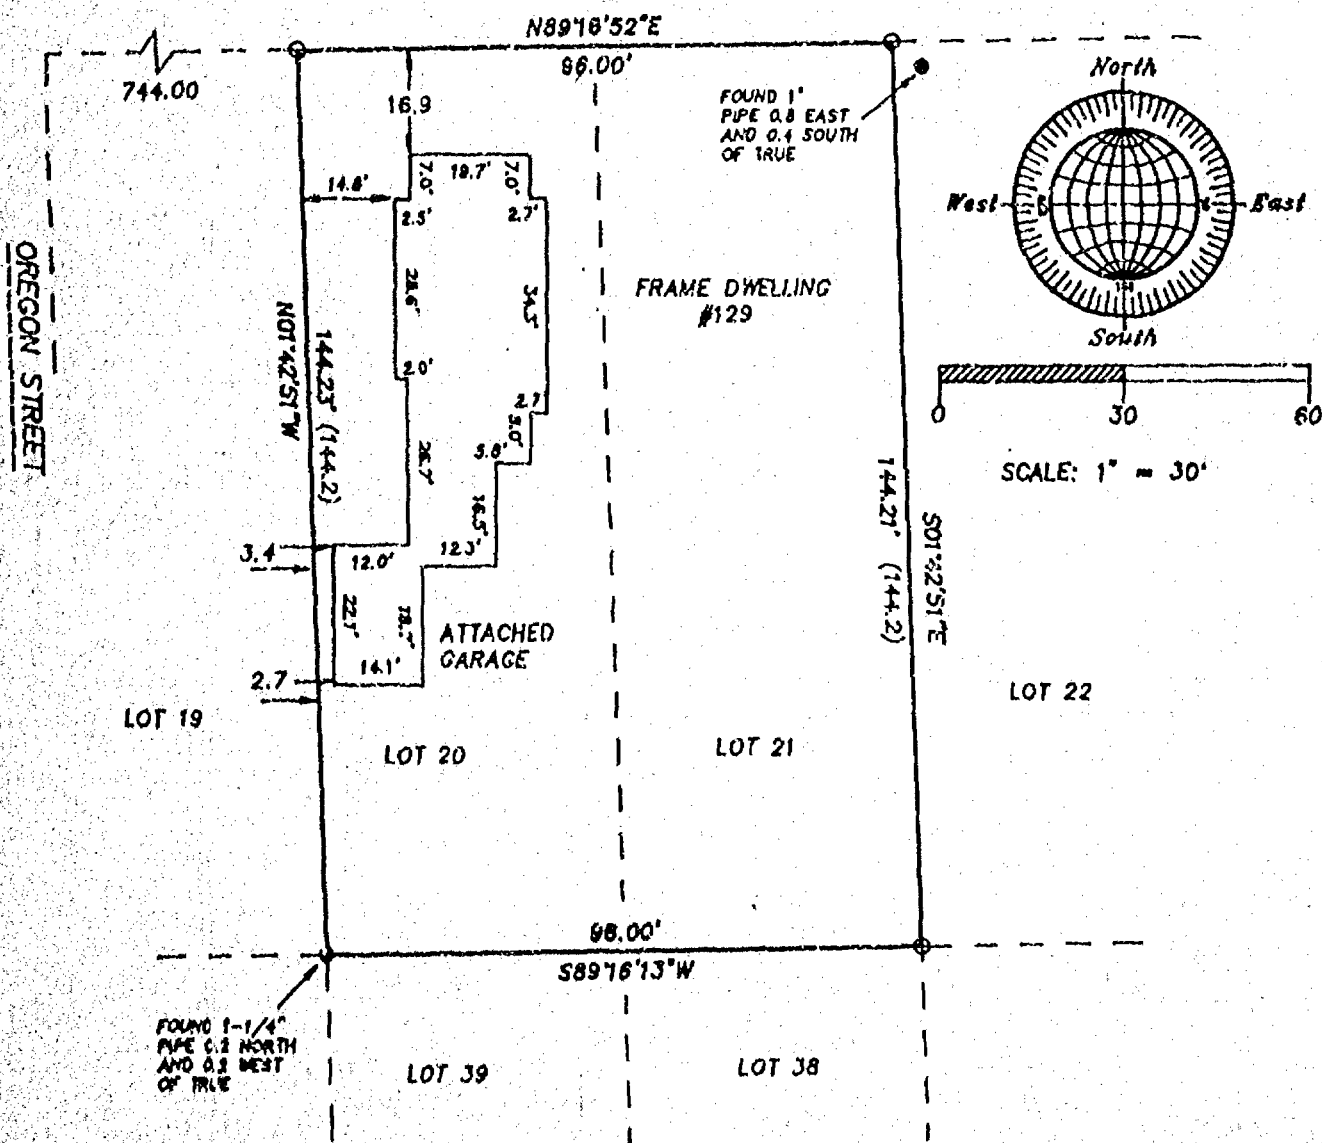

Surveyor's Certificate

I, Reinhard Roehlig, Wisconsin Registered Land Surveyor, certify that I have surveyed the above described property and that the above map is a correct representation thereof and shows the size and location of the property, its exterior boundaries, the locations and dimensions of all visible structures thereon, boundary fences, apparent easements and roadways and visible encroachments, if any.

This survey is made for the exclusive use of the present owners of the property and also those who purchase, mortgage or otherwise title thereto, within one (1) year from the date hereof.

10-5-94

Reinhard Roehlig, Registered
Land Surveyor 3-1348

○ DENOTES 1" DIAMETER IRON PIPE FOUND.

() DENOTES RECORDED DIMENSION WHERE DIFFERENT FROM ACTUAL MEASUREMENT.

OCTOBER 5, 1994



NO. 2568

ROEHLIG
LAND SURVEYING
&
CONSULTING LTD.
417 North Sawyer Street • Oshkosh WI • 54901
(414) 233-2884


PLAT OF SURVEY

KNOWN AS 154 WEST 24TH AVENUE. BEING LOT 45 IN BUCKSTAFF AND KOESER'S SUBDIVISION OF LOTS 1 AND 2 OF COTRILL, PEASLEE AND JOHNSON'S SUBDIVISION, IN THE 14TH WARD, CITY OF OSHKOSH, WINNEABGO COUNTY, WISCONSIN.

NOVEMBER 11, 1994

SURVEY FOR RUSSELL SCHMUDE

NO. 2572

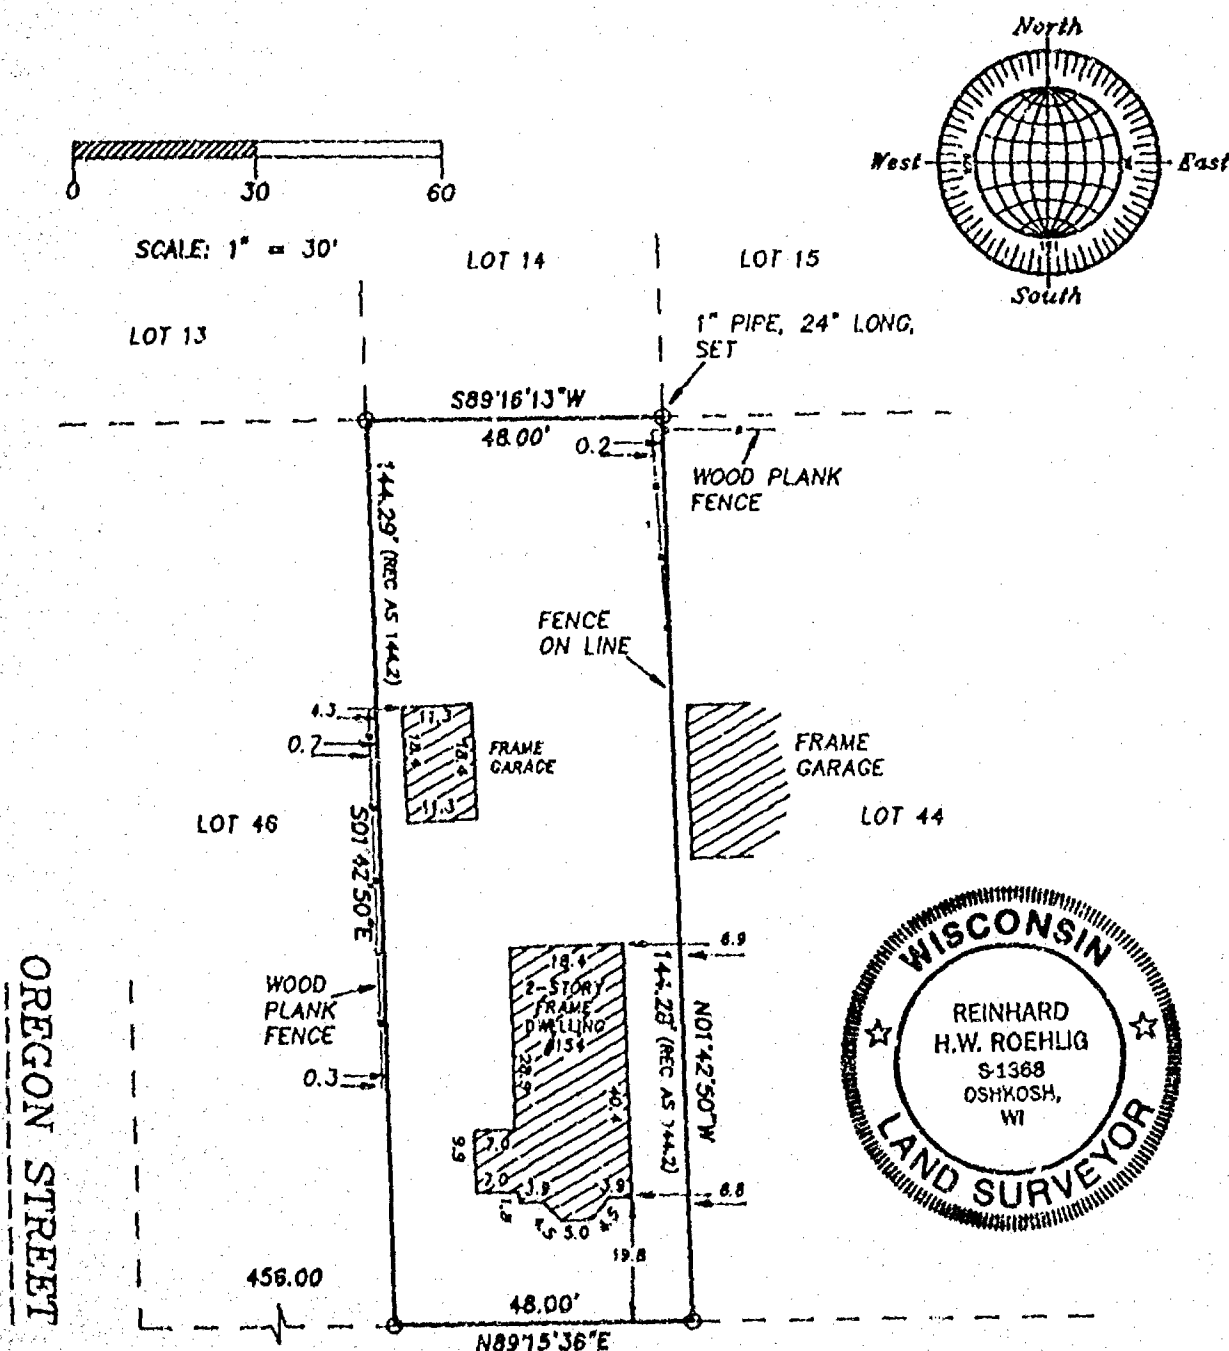

WEST 24TH AVENUE 66 FT.

Surveyor's Certificate

I, Reinhard Roehlig, Wisconsin Registered Land Surveyor, certify that I have surveyed the above described property and that the above map is a correct representation thereof and shows the size and location of the property. No other boundaries, the location and dimensions of all visible structures thereon, boundary fences, apparent easements and roadways and visible encroachments, if any.

This survey is made for the exclusive use of the present owners of the property and also those who purchase, mortgage or otherwise title thereto, within one (1) year from the date hereof.

11-11-94
Date

Reinhard Roehlig
Reinhard Roehlig, Registered
Land Surveyor S-1368

○ DENOTES 1" DIAMETER IRON PIPE FOUND, UNLESS OTHERWISE NOTED.

NOVEMBER 11, 1994

ROEHLIG

LAND SURVEYING
&
CONSULTING LTD.

417 North Sawyer Street • Oshkosh WI • 54901
(414) 233-2884


NO. 2572

PLAT OF SURVEY

KNOWN AS 166 WEST 24TH AVENUE, BEING LOT 49 AND LOT 50 IN BUCKSTAFF AND KOESER'S SUBDIVISION OF LOTS 1 AND 2 OF COTRILL, PEASLEE AND JOHNSON'S SUBDIVISION, IN THE 14TH WARD, CITY OF OSHKOSH, WINNEABGO COUNTY, WISCONSIN.

SURVEY FOR JANICE RETELLE

NO. 2565

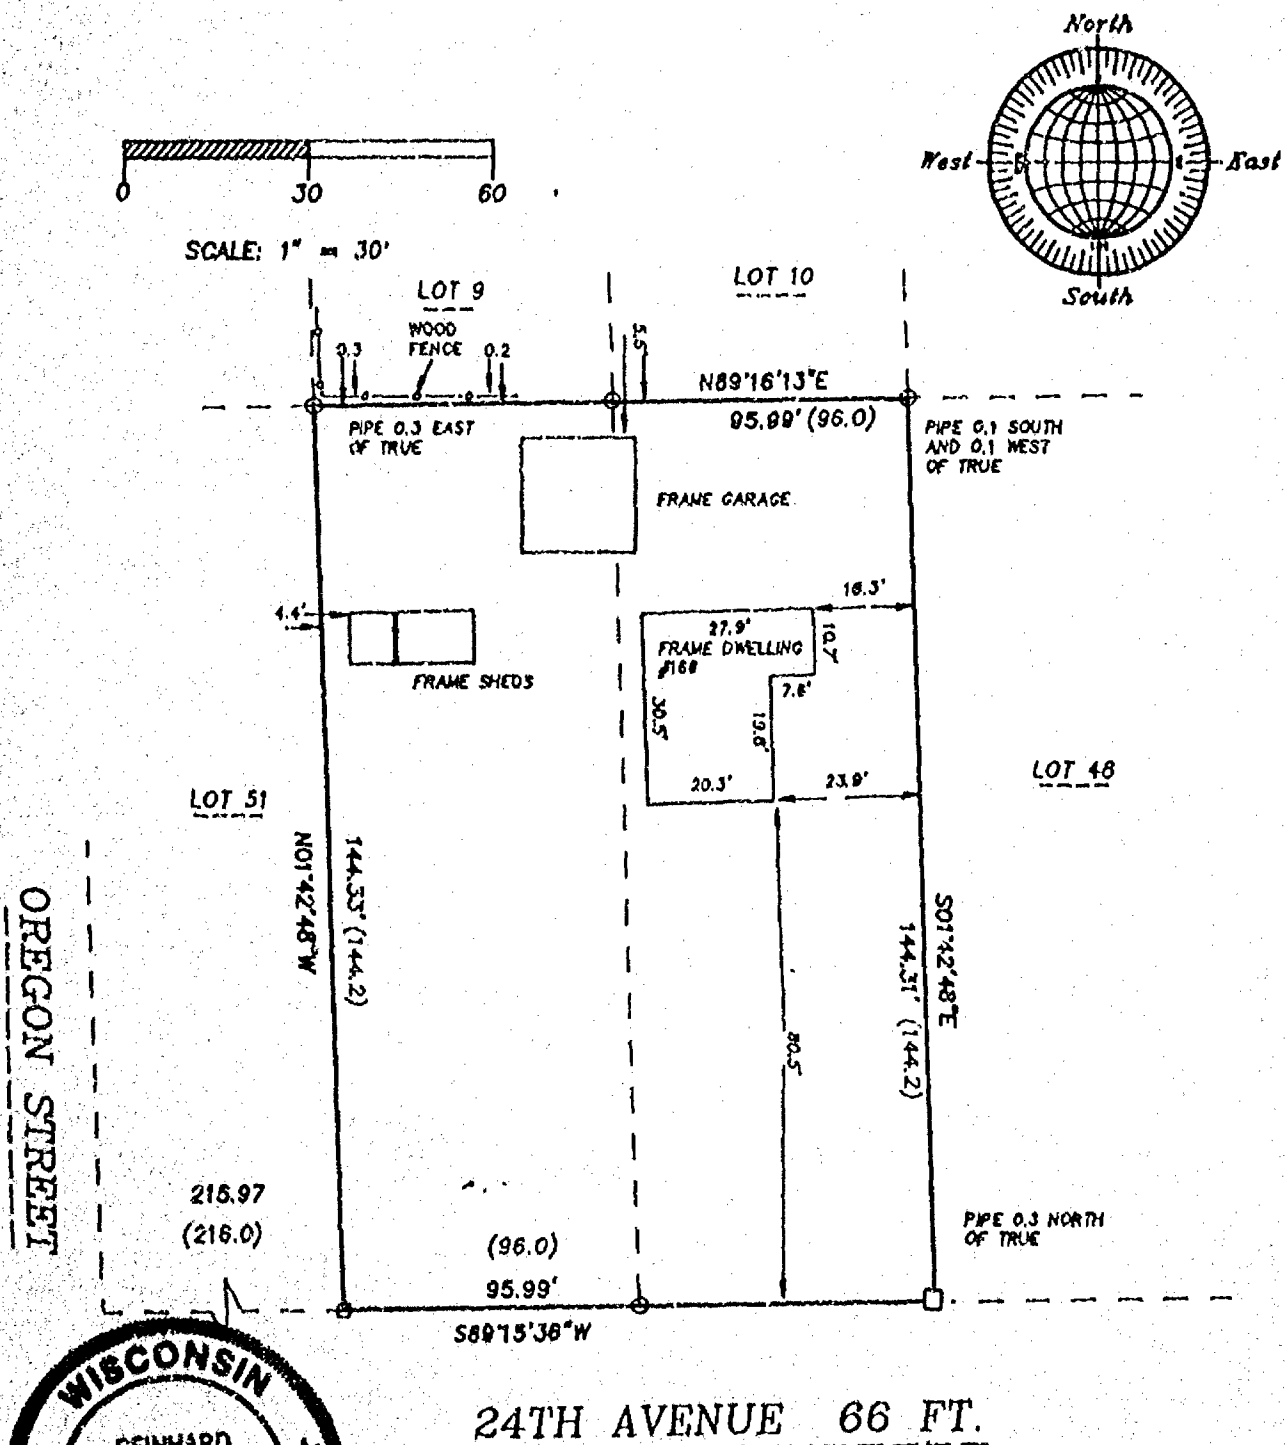

- DENOTES 1" DIAMETER IRON PIPE FOUND.
□ DENOTES CHISELED NOTCH SET IN CONCRETE.

SEPTEMBER 13, 1994

Surrender Certificate

C. Richard Koehly, Wisconsin Registered Land Surveyor, certifies that I have surveyed the above described property and that the above map is a correct representation thereof and shows the size and location of the property, its exterior boundaries, the locations and dimensions of all visible structures thereon, boundary lines, apparent easements and roadways and visible encroachments, if any.

This survey is made for the exclusive use of the present owners of the property and also those who purchase, mortgage or guarantee the same, within one (1) year from the date hereof.

9-13-94

14

Reinhard Rootig, Registered
Land Surveyor 2-1344

ROEHLIG

**LAND SURVEYING
&
CONSULTING LTD.**

417 North Sawyer Street • Oshkosh WI • 54901
(414) 233-2884

NO. 2565