


SURVEYOR'S CERTIFICATE:

I, Steven T. Chronis, Wisconsin Registered Land Surveyor of Aero-Metric Engineering, Inc., certify that I have surveyed, divided and mapped under the direction of Donald Schofield a part of Lots 49, 50, and 51 of the Subdivision of the Northwest Quarter (NW $\frac{1}{4}$) of the Southwest Quarter (SW $\frac{1}{4}$) of Section Twenty six (26), Township Eighteen (18) North, Range Sixteen (16) East, per Leach's Map of 1894, Thirteenth (13th) Ward, now in the Fourteenth (14th) Ward, City of Oshkosh, Winnebago County, Wisconsin containing 51,920 square feet of land and being described by:

Commencing at the Northeast Corner of Lot 1 of Certified Survey Map No. 1186 as recorded in Volume 1 on Page 1186 of Certified Survey Maps as Document No. 601194 in the Winnebago County Registry and being the true point of beginning; thence S.89°-46'-15"E. 169.59 feet; thence S.00°-09'-27"W. 135.00 feet; thence S.00°-35'-54"E. 121.22 feet; thence S.00°-09'-27"W. 50.00 feet; thence N.89°-45'-00"W. 170.00 feet; thence N.00°-03'-50"W. 306.15 feet to the true point of beginning.

Dated this 15th day of May, 1991. (Surveyor's Certificate continued on Sheet 2 of 2)

Steven T. Chronis
Wisconsin Registered Land Surveyor, S-913
Steven T. Chronis

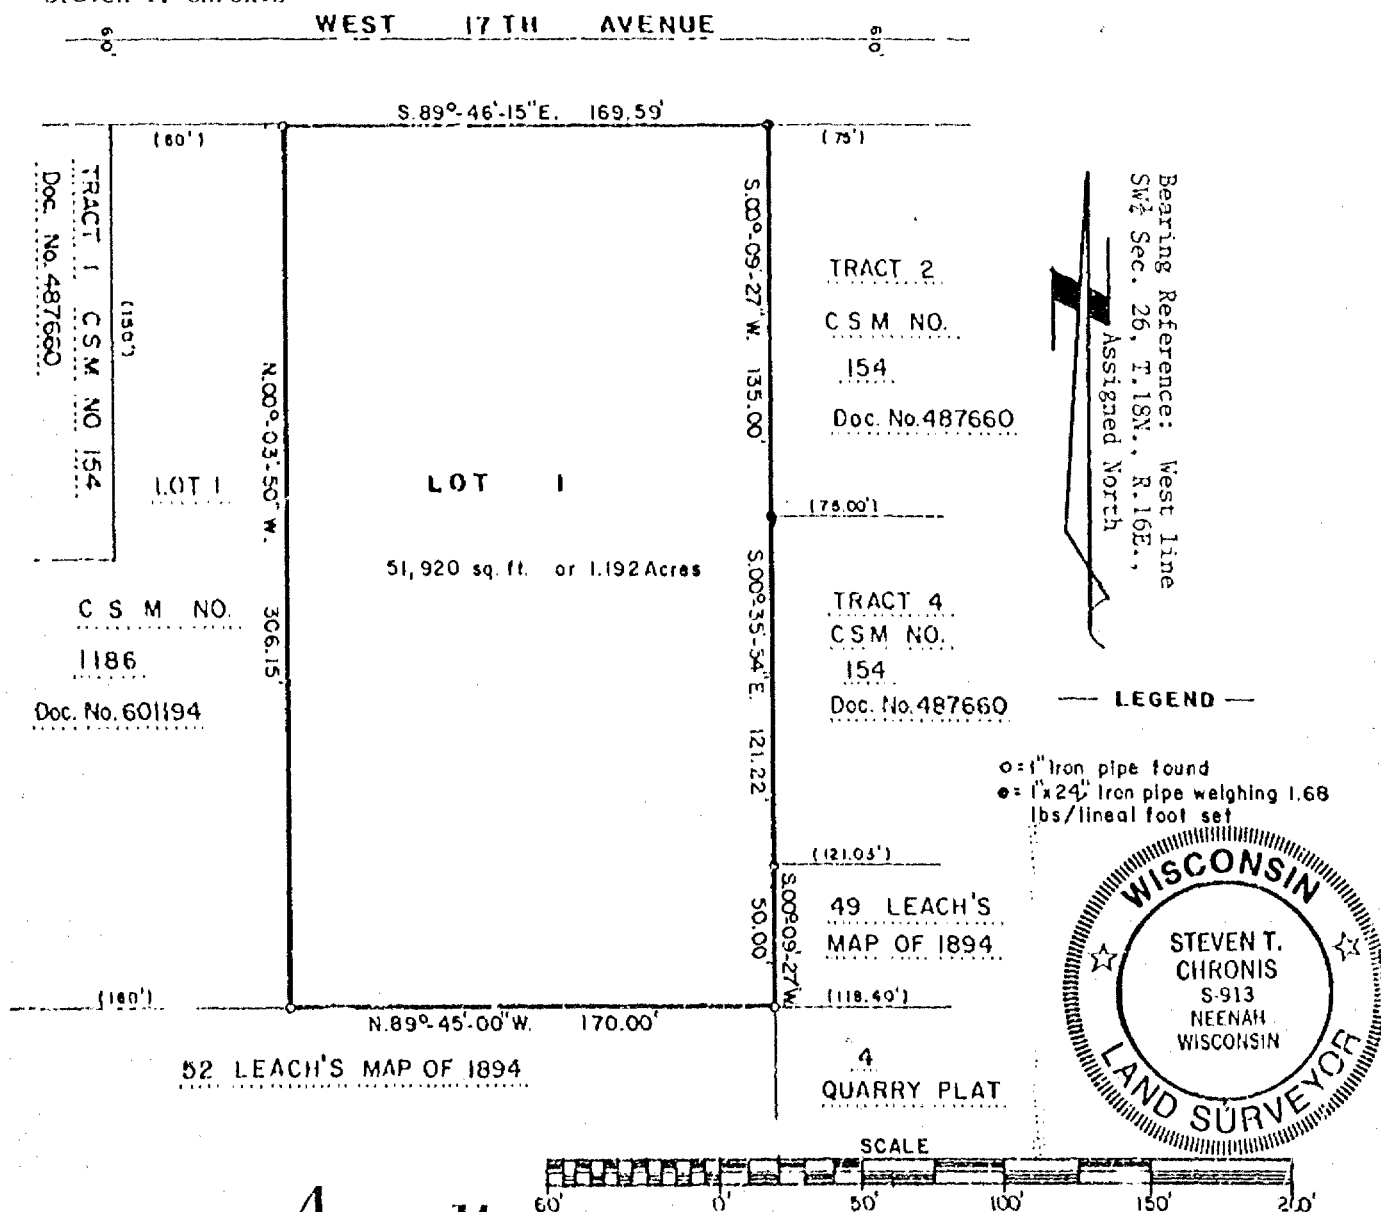

Aero-Metric
ENGINEERING, INC.
LAND SURVEYS
510 FORT MYER ROAD
GILTON WISCONSIN

THIS INSTRUMENT DRAFTED BY: Steven T. Chronis
NOTE BOOK PAGE

L. 1970

STATE OF WISCONSIN)
WINNEBAGO COUNTY) SS WINNEBAGO COUNTY CERTIFIED SURVEY MAP NO. 2369

Sheet 2 of 2

SURVEYOR'S CERTIFICATE CONTINUED:

That such is a correct representation of all exterior boundaries of the land surveyed.
That I have fully complied with the provisions of Chapter 236.34 of the Wisconsin Statutes and the Land Subdivision Ordinance of the City of Oshkosh in surveying, dividing and mapping the same.

Dated this 15th day of May, 1991.

Steven T. Chronis
Wisconsin Registered Land Surveyor, S-0913
Steven T. Chronis

OWNER'S CERTIFICATE:

An Owner, we hereby certify that we caused the land described on this Certified Survey Map to be surveyed, divided and mapped as represented on this map.

Dated this 18th day of May, 1991.

In the Presence of

John M. Wallace
Donna J. Wallace

STATE OF WISCONSIN)
WINNEBAGO COUNTY) SS

Personally came before me this 18th day of May, 1991, the above named Donald Schmiedel and Michelle Schmiedel to me known to be the persons who executed the foregoing instrument, and acknowledged the same.

Donald Schmiedel
Donald Schmiedel
Michelle Schmiedel
Michelle Schmiedel

John M. Wallace
Notary Public Oshkosh, Wisconsin
My Commission Expires is permanent


CITY OF OSHKOSH PLANNING COMMITTEE CERTIFICATE:

This Certified Survey Map of a part of Lots 49, 50, and 51 of the Subdivision of the NW 1/4 of the SW 1/4 of Section 26, T.18N., R.16E., per Leach's Map of 1894, 13th Ward now 14th Ward, City of Oshkosh, Donald and Michelle Schmiedel, owners, is hereby approved.

6/26/91
Date:

Bruce Roskom
By: Bruce Roskom, Secretary

769938

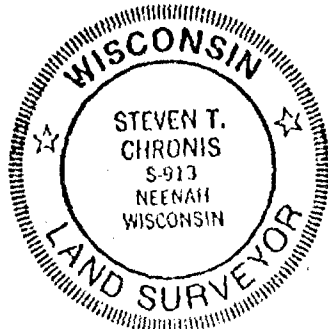


Register's Office
Winnebago County, Wis.
Received for record this 26 th
day of June, A.D., 1991
at 4:22 o'clock P.M. and
filed in Vol. 1 of CSM
on page 2369
Marjorie Adams
Register of Deeds

John Wallace Pd
10

Plat of Survey

LOTS 30, 47 & 48 OF MORGAN PLAT IN SEC. 26, T.18N., R.16E, CITY OF OSHKOSH, 14TH WARD, WINNEBAGO CO., WI.

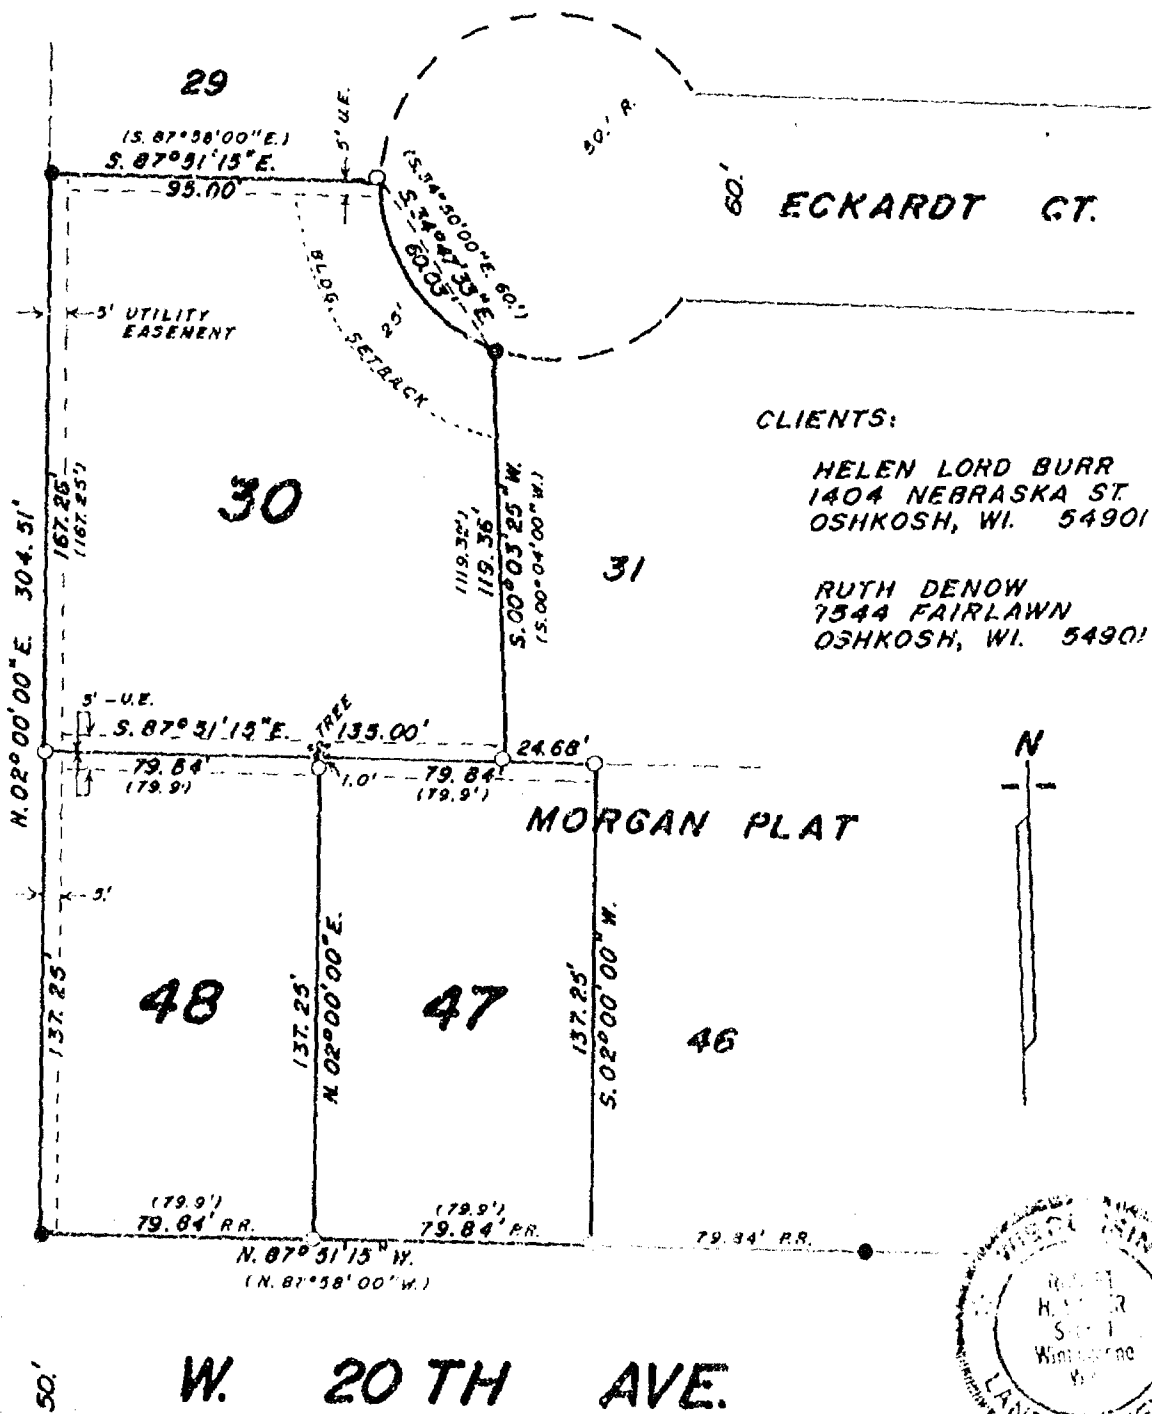

LEGEND

- Existing monuments
- 2 x 30 iron pipe set
- 1 x 30 iron pipe set
- reference caps or RR spikes
- ⊙ Berniset or Harrison monuments
- X-X fence
- () recorded as
- stone monument

RR. PRO-RATED

SURVEYORS CERTIFICATE

I, hereby certify that I have surveyed the property as shown, according to official records and that the plat above drawn is an accurate and correct representation of said survey.

APRIL 11, 1991

Robert H. Saylor

Wisconsin Registered Land Surveyor 5-1894

Saylor
Survey, Inc.

139A WEST MAIN, BOX 252, WINNECONNE, WI 54986

SCALE 1 IN. = 50 FT.

PROJECT NO. 5-002348

FIELD BOOK 60 PAGE 65