



PLAT OF SURVEY

KNOWN AS 1906 MENOMINEE DRIVE, BEING LOT 2 OF BLOCK 4 IN LAKEVIEW PARK IN THE 15TH WARD, CITY OF OSHKOSH, WINNEBAGO COUNTY, WISCONSIN.

AUGUST 24, 1992

SURVEY FOR STEPHEN WEIGERT

NO. 2205

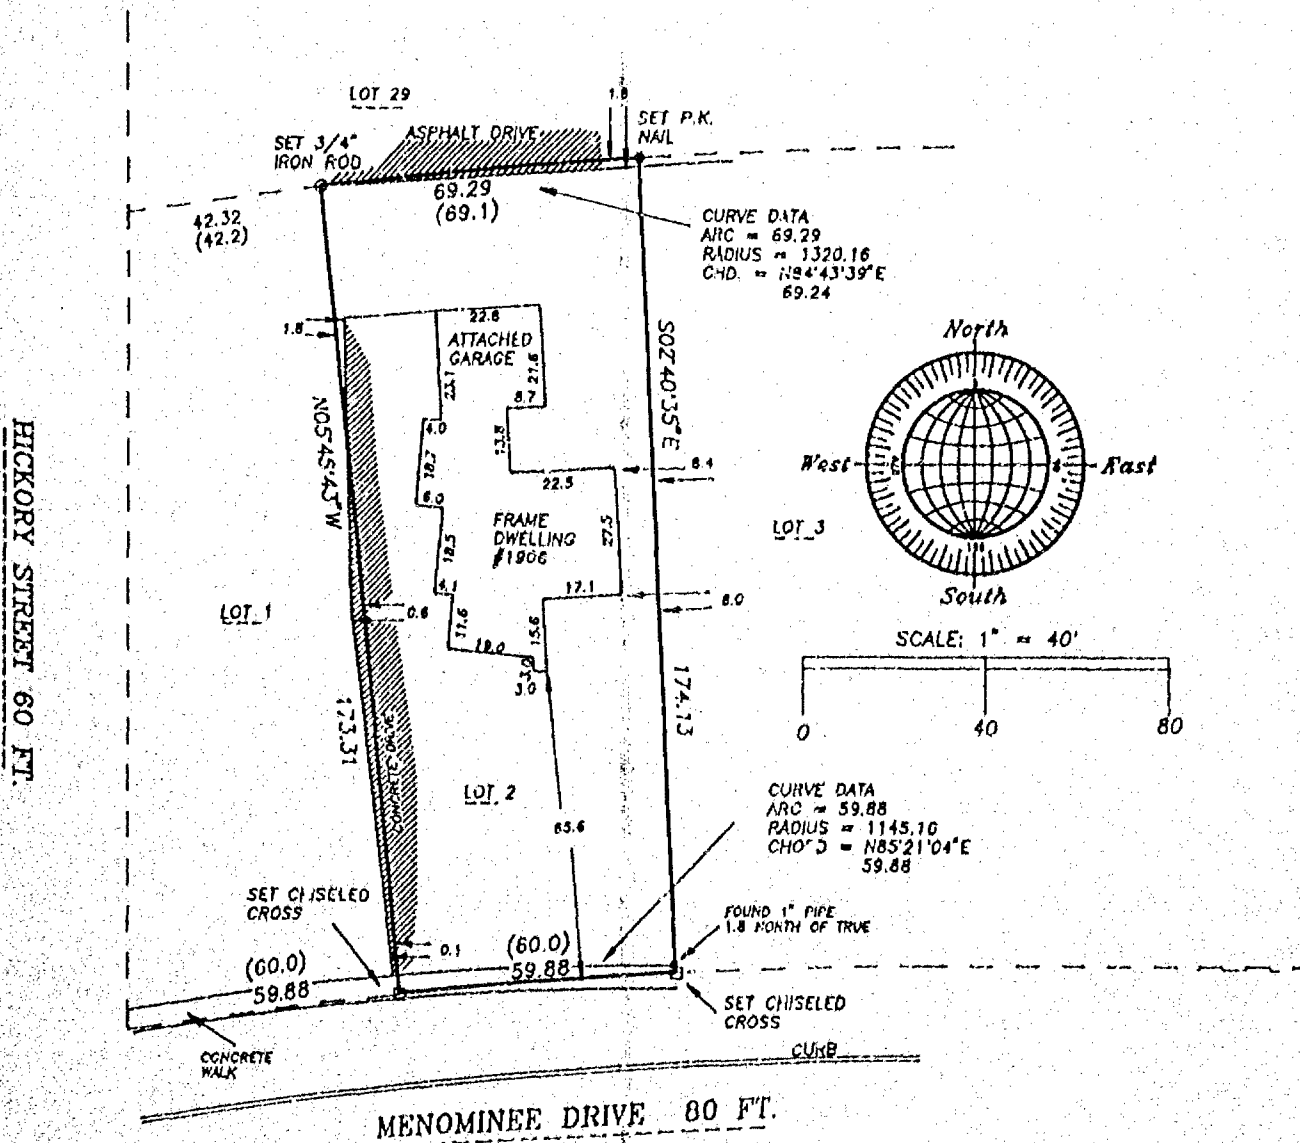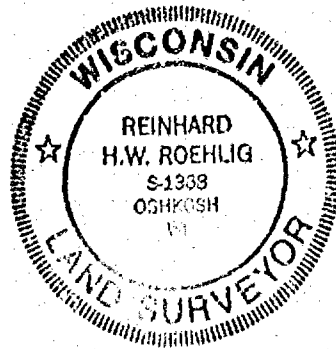

Sunayor's Certificate

I, Reinhold Roehlig, Wisconsin Registered Land Surveyor, certify that I have surveyed the above described property and that the above map is a correct representation thereof and shows the size and location of the property, its exterior boundaries, the locations and dimensions of all visible structures thereon, boundary fences, apparent easements and roadways and visible encroachments, if any.

This survey is made for the exclusive use of the present owners of the property and also those who purchase, mortgage or guarantee title thereto, within one (1) year from the date hereof.

8/25/92
Date

Reinhard Rothig, Registered
Land Surveyor S-1368

() DENOTES RECORDED DIMENSION WHERE DIFFERENT FROM ACTUAL MEASUREMENT.

AUGUST 25, 1992

ROEFILIG

LAND SURVEYING
&
CONSULTING LTD.


417 North Sawyer Street * Oshkosh, WI * 54901
(414) 233-2884

NO. 2205A

Lot 5 of Block 6, excepting therefrom the Southwesterly 25 feet thereof and Lot 6 of Block 6, excepting therefrom the Northeasterly 10 feet thereof, all in Lakeview Park Plat, in the 15th Ward, City of Oshkosh, Winnebago County, Wisconsin.

I, Thomas M. Kromm, Wisconsin Registered Land Surveyor, certify that I have surveyed the property described above and that the map shown below is a true and accurate representation thereof to the best of my knowledge and belief. The afore described parcel being subject to all easements and restrictions of record.

Thomas M Kromm
Wisconsin Registered Land Surveyor, S-2062.

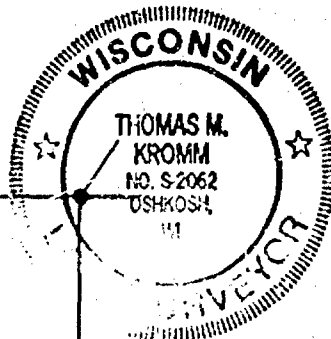

DRIVE 80' r/w

3

22

Receiving ref NWV line Memorize Dr. Assigned N510.461E

- = 1" x 24" Iron pipe set
- = 1" Iron pipe found
- X = chisel mark set
- () = Recorded measurements
- = 3/4" Iron pipe found

Scale 1" = 40'

Plat of Survey

SHEET 1 OF 1

Being the View of Lot 1 and 2 in Block 10, Lawrence Park Plt. in the 15th Ward, City of Chicago, Winnebago County, Wisconsin. Tax Parcel 919-1309. V.D. Doc. No. 1022545

Surveyor's Certificate


I, Thomas M. Kromm, Wisconsin Registered Land Surveyor of Kromm Land Surveying, certify that I have surveyed the above described property and that the map shown below is a true and accurate representation thereof to the best of my knowledge and belief. Kromm Land Surveying has made no investigation or independent search for easements of record, encroachments, restrictive covenants, or other facts which may affect the title to any land facts that an accurate and correct title search may disclose. This Survey is valid only if filed with original plat and signature.

Dated this 3rd day of July, 1998

Thomas M. Kromm

Wisconsin Registered Land Surveyor
Thomas M. Kromm

Survey for: Vick Wuerch
1314 E. Custer Street

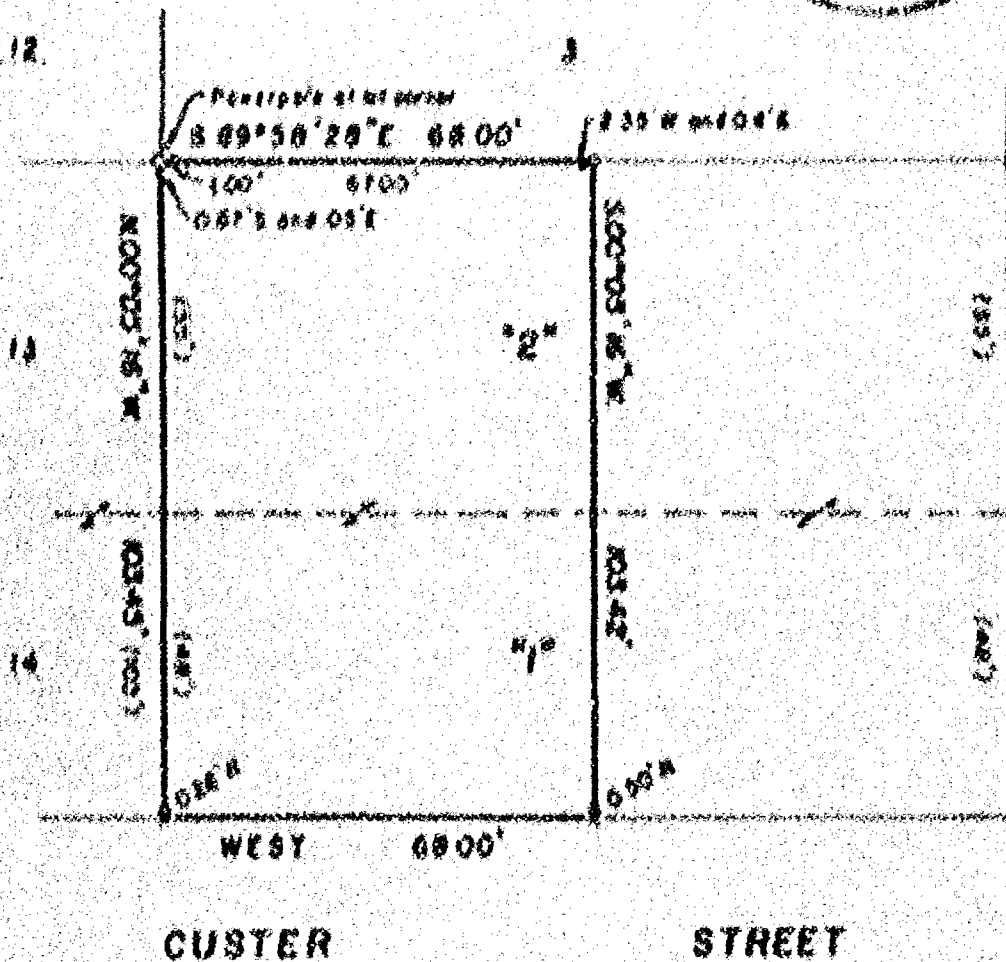

LEGEND

- 1" X 24" iron pipe weighing 1 lb. per foot
- 1" iron pipe found
- Winnebago County Between Monuments
- 3/4" iron pipe found
- () Rounded measurements
- Scale 1" = 40'

KROMM LAND SURVEYING
1224 Grand Street
Oshkosh, WI 54901
414-426-3643



L-085

Plat of Survey

SHEET 1 OF 1

Being the West 68 feet of Lot's 1 and 2 in Block 10, Lakeview Park Plat, in the 15th Ward, City of Oshkosh, Winnebago County, Wisconsin. Tax Parcel 915-1359. W.D. Doc. No. 1002548

Surveyor's Certificate




I, Thomas M. Kromm, Wisconsin Registered Land Surveyor of Kromm Land Surveying, certify that I have surveyed the above described property and that the map shown below is a true and accurate representation thereof to the best of my knowledge and belief. Kromm Land Surveying has made no investigation or independent search for easements of record, encumbrances, restrictive covenants, ownership title evidence, or any other facts that an accurate and current title search may disclose. This Survey is valid only if print has original seal and signature.

Dated this 3rd day of July, 1998.

Thomas M. Kromm

Wisconsin Registered Land Surveyor
Thomas M. Kromm

Survey for: Vick Wuerch
1314 E. Custer Street

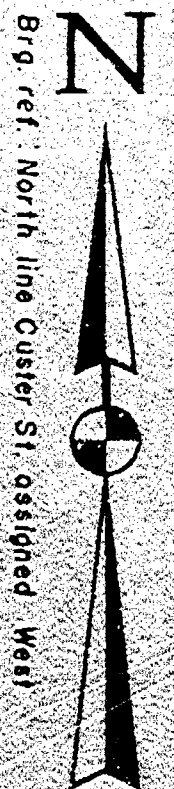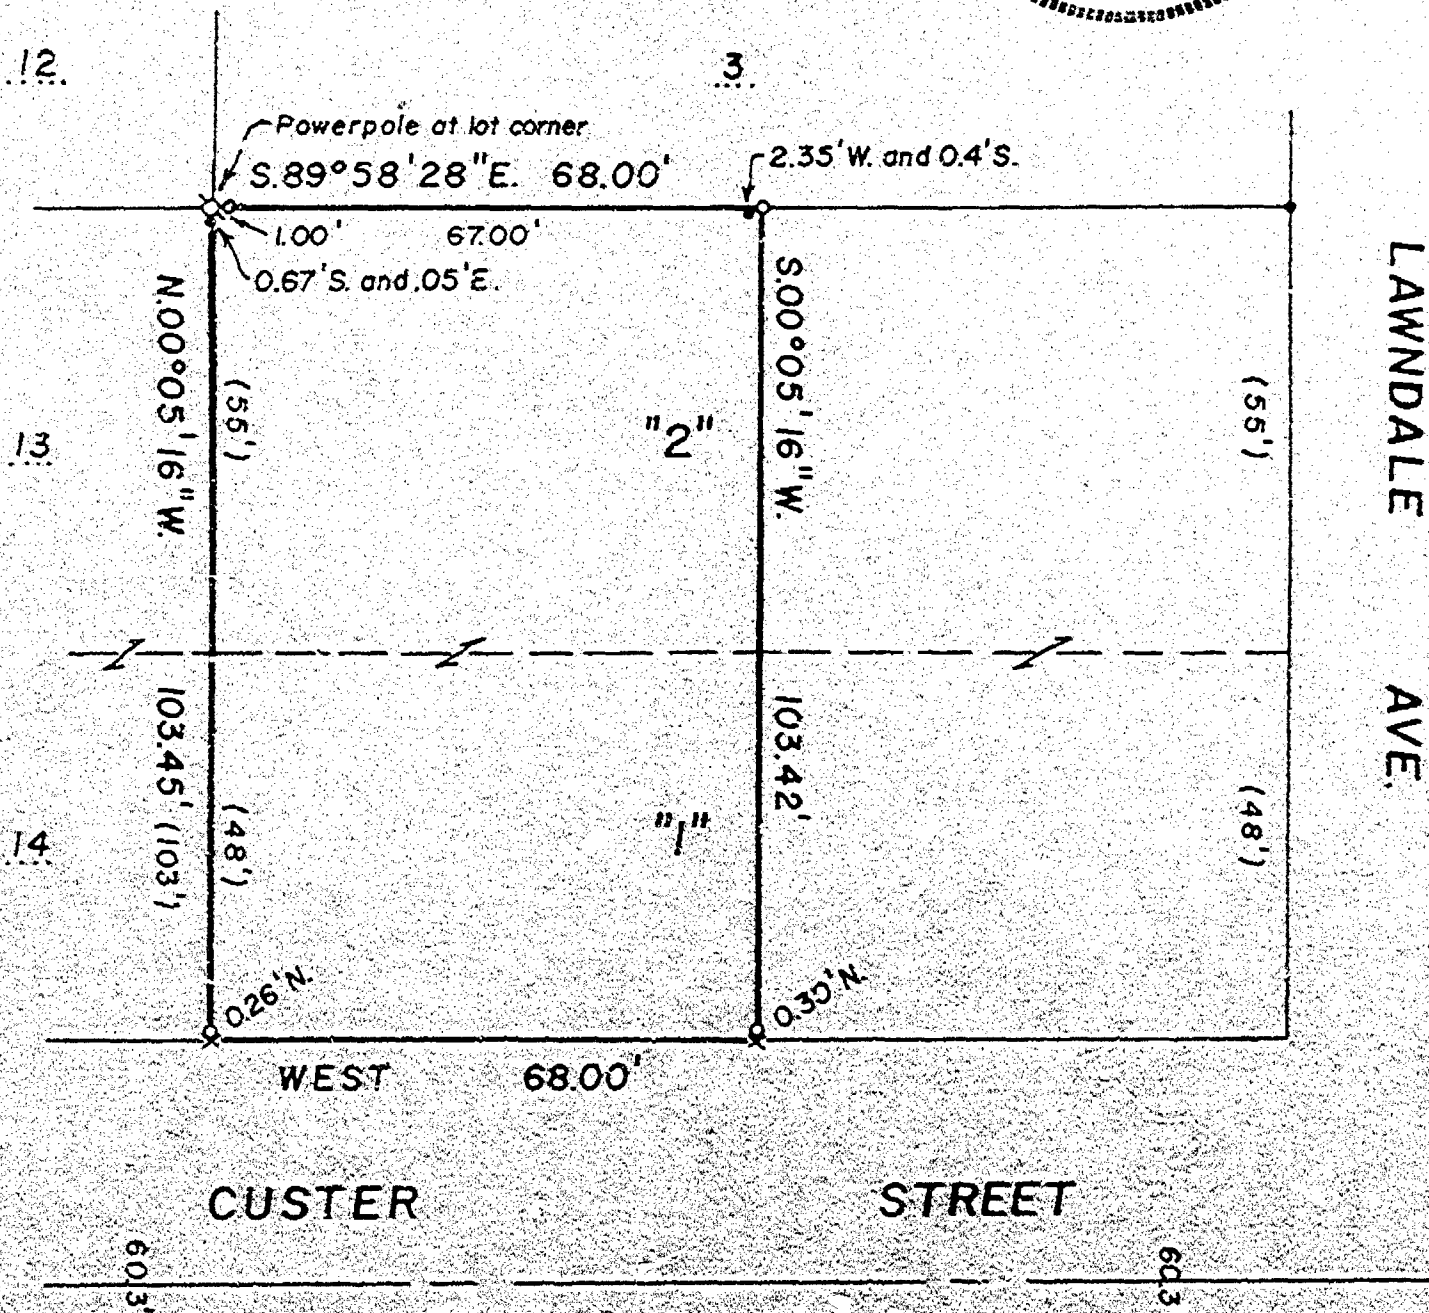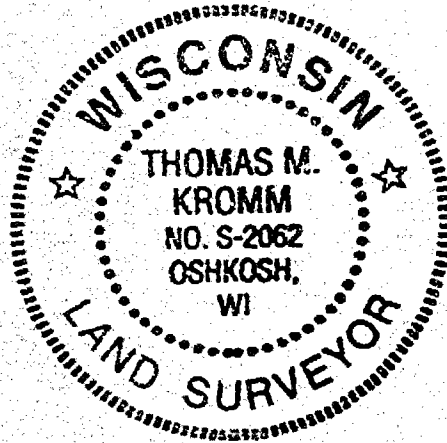

LEGEND

- o = 1" X 24" iron pipe weighing 1.68 lbs. per linear foot set
- = 1" iron pipe found
- ⊕ = Winnebago County Berntsen Monument
- = 3/4" iron pipe found
- () = Recorded measurements

Scale 1" = 40'

KROMM LAND SURVEYING

1224 Grand Street
Oshkosh, WI 54901
414-426-3643



L-085