


PLAT OF SURVEY

BEING PART OF THE SOUTHEAST $\frac{1}{4}$ OF THE NORTHEAST $\frac{1}{4}$ OF SECTION 35, TOWNSHIP 18 NORTH, RANGE 16 EAST, CITY OF OSHKOSH, WINNEBAGO COUNTY, WISCONSIN.

NOTE: ONLY A PORTION OF THE PROPERTY WAS SURVEYED AS PER THE CLIENT'S REQUEST.

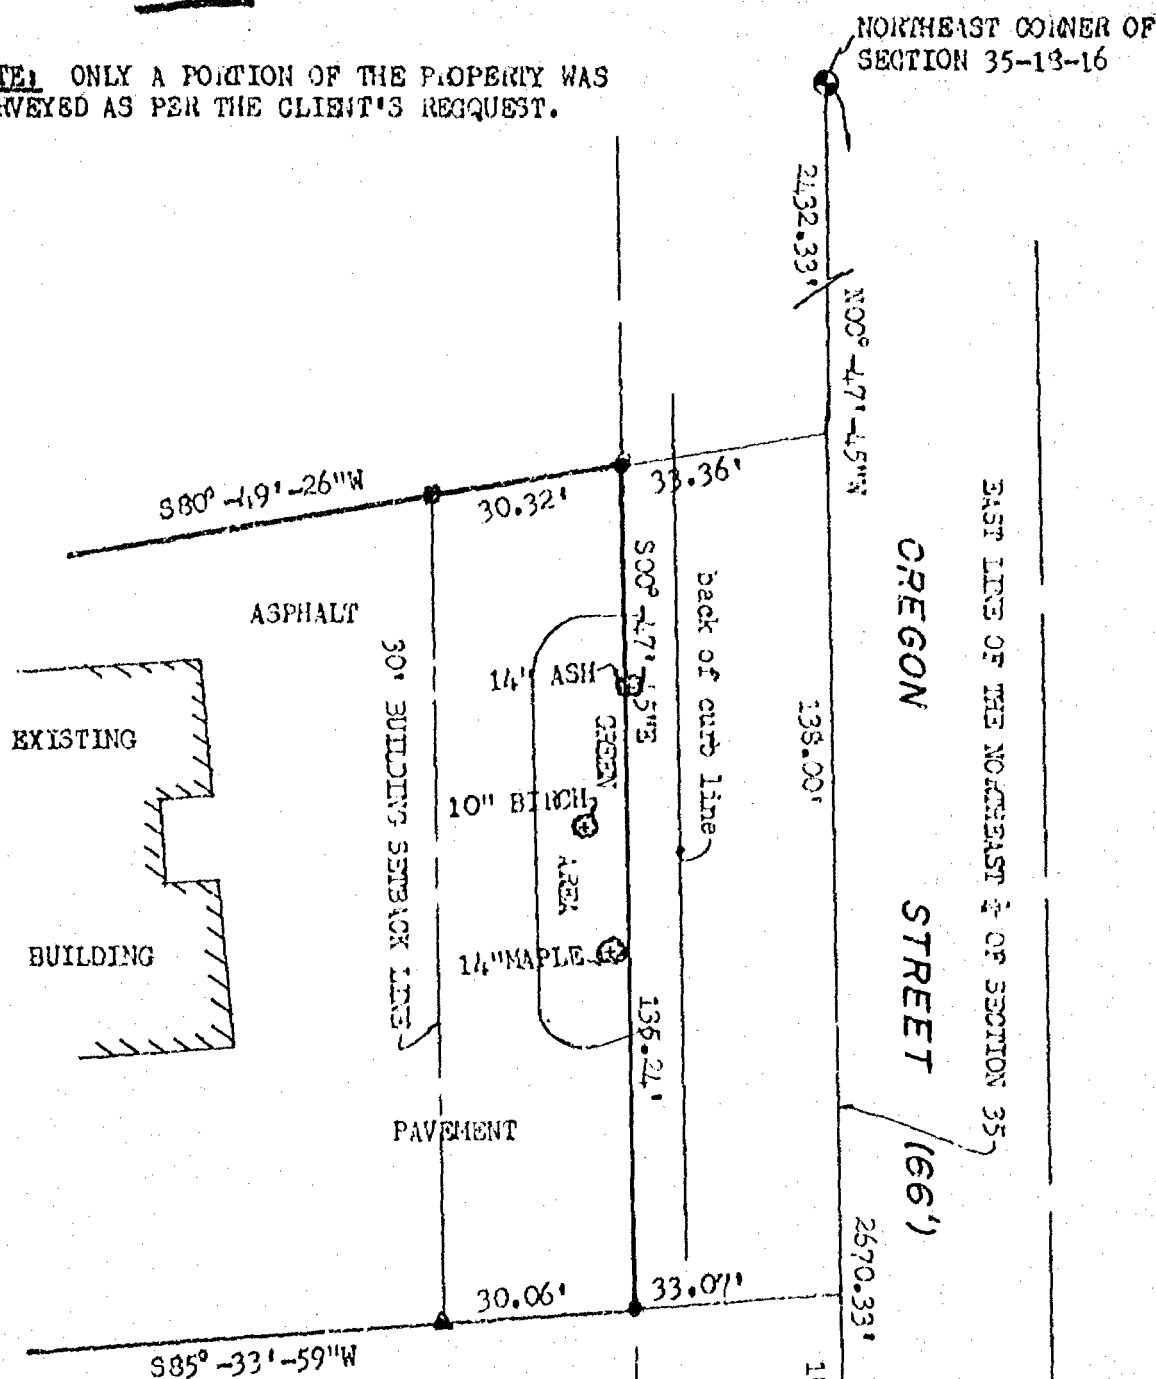


LEGEND

- ⊕ = BERNTSEN MONUMENT FOUND
- = $\frac{3}{4}$ " x 24" SOLID ROUND IRON REBAR SET, WEIGHING 1.502 lbs. per lin. ft.
- = TREE - SIZE & TYPE NOTED
- = P.K. NAIL SET IN ASPHALT
- ▲ = WOOD LATH SET

CLIENT: GAMBRINUS ENTERPRISES
ATTENTION LOYAL BERG
3031 OREGON ST.
OSHKOSH, WI 54901

EAST $\frac{1}{4}$ CORNER OF
SECTION 35-18-16

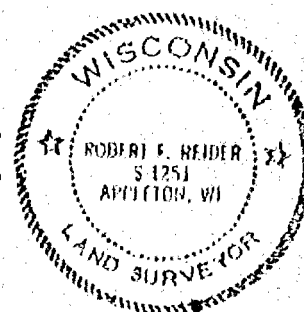

I HEREBY CERTIFY THAT I HAVE SURVEYED THE ABOVE DESCRIBED PROPERTY AS SHOWN ACCORDING TO THE OFFICIAL RECORDS AND THAT THIS PLAT OF SURVEY IS A CORRECT REPRESENTATION OF SAID SURVEY.

Robert F. Heider 2-17-98
ROBERT F. HEIDER, 1251-1251 DATED



CAROW LAND SURVEYING CO., INC.


1837 W. WISCONSIN AVE., P.O. BOX 1297
APPLETON, WISCONSIN 54912-1297
PHONE 920-731-4168 FAX 731-5673

SCALE 1"=30'
DRAWN BY
cp ac RFR
PROJECT NO.
A932.10

PLAT OF SURVEY

BEING PART OF THE SOUTHEAST $\frac{1}{4}$ OF THE NORTHEAST $\frac{1}{4}$ OF SECTION 35, TOWNSHIP 18 NORTH, RANGE 16 EAST, CITY OF OSHKOSH, WINNEBAGO COUNTY, WISCONSIN.

NOTE: ONLY A PORTION OF THE PROPERTY WAS SURVEYED AS PER THE CLIENT'S REQUEST.

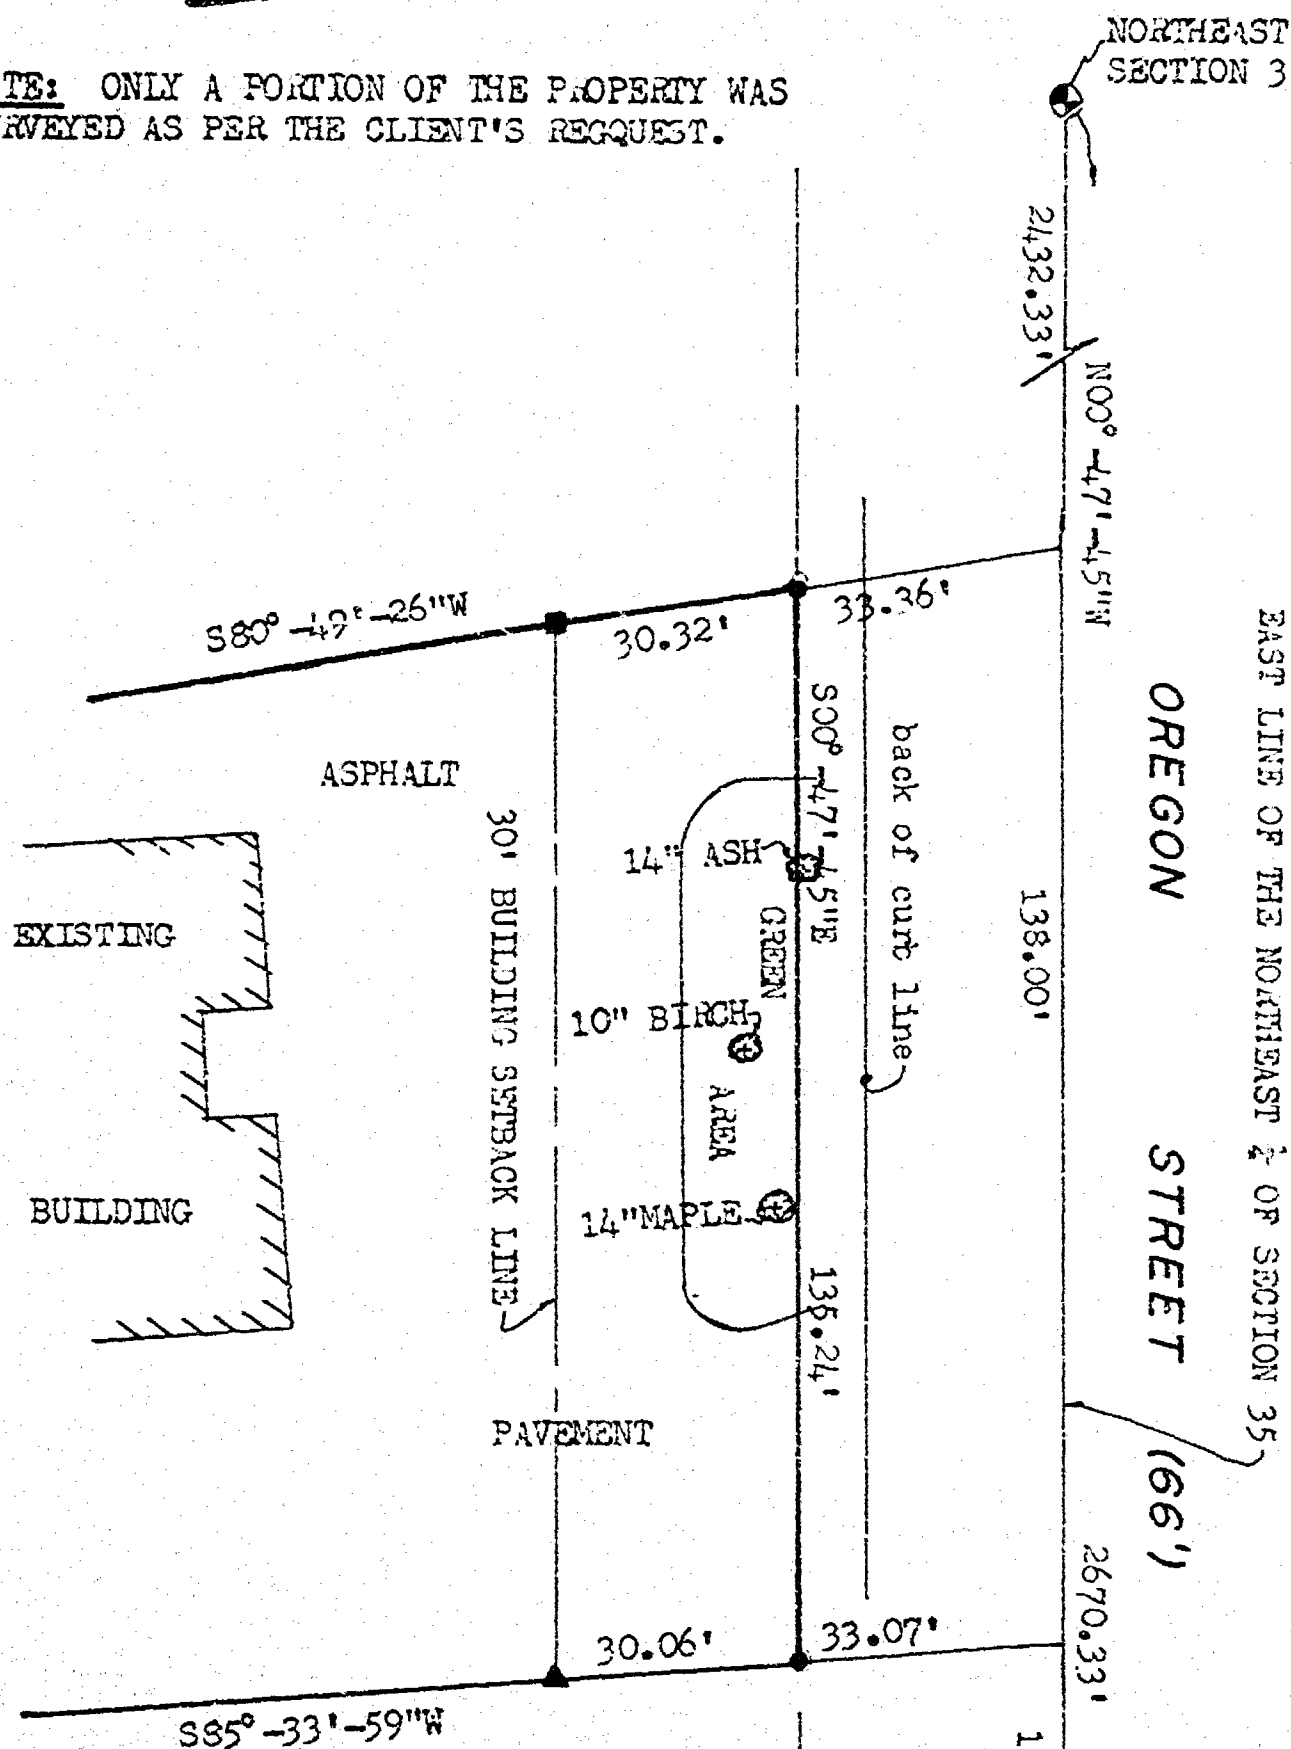


LEGEND

- ⊙ = BEAUNTSSEN MONUMENT FOUND
- = 3/4" x 24" SOLID ROUND IRON REBAR SET, WEIGHING 1.502 lbs. per lin. ft.
- ⊕ = TREE - SIZE & TYPE NOTED
- = P.K. NAIL SET IN ASPHALT
- ▲ = WOOD LATH SET

CLIENT: GAMBRINUS ENTERPRISES
ATTENTION LOYAL BERG
3031 OREGON ST.
OSHKOSH, WI 54901

EAST $\frac{1}{4}$ CORNER OF
SECTION 35-18-16

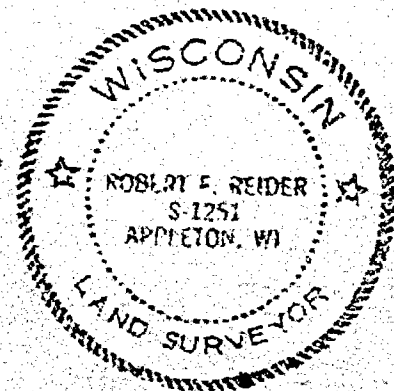

I HEREBY CERTIFY THAT I HAVE SURVEYED THE ABOVE DESCRIBED PROPERTY AS SHOWN ACCORDING TO THE OFFICIAL RECORDS AND THAT THIS PLAT OF SURVEY IS A CORRECT REPRESENTATION OF SAID SURVEY.

Robert F. Reider 2-17-98
ROBERT F. REIDER, RLS-1251 DATED



CAROW LAND SURVEYING CO., INC.

1837 W. WISCONSIN AVE., P.O. BOX 1297
APPLETON, WISCONSIN 54912-1297
PHONE 920-731-4168 FAX 920-731-5673

SCALE	1"=30'
DRAWN BY	ac RFR
PROJECT NO.	A992.10

JAN 07, 1999

TO: Cartographer/Zoning Secretary

FM: Zoning Administrator

RE: Navigability Determination Map Updates

Diane/Janet:

Please update the GIS for the following DNR navigability determinations:

1. ^{SW} ~~NW~~ SW S 35, T 18 N, R 16 E, (TOWN OF ^{ALGOMA} ~~NEKIMI~~ (EAA))
CITY OF OSHKOSH


Diane: After updating, determine the affected parcels ~~where~~
~~navigable~~ and attach a list of parcel numbers affected
and within 1000' or 300' so that file 13 can be updated.
Tag stream section with DNR Determ & Date.

Janet: Update File 13, file in parcel file(s) and microfiche in
Surveyors Records according to Section, Town, Range.

GIS Updated 1-7-99 by D. Culver

File 13 Updated _____ by _____

Verified by Zoning administrator _____

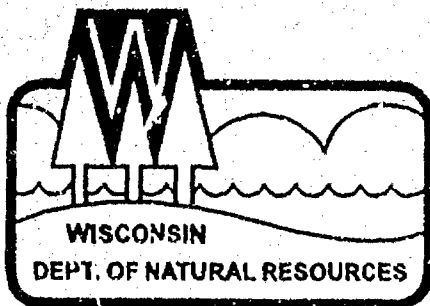

State of Wisconsin \ DEPARTMENT OF NATURAL RESOURCES

Tommy G. Thompson, Governor
George E. Meyer, Secretary
William R. Selbig, Regional Director

Oshkosh Service Center
905 Bay Shore Drive
P.O. Box 2565
Oshkosh, Wisconsin 54903
Telephone 920-424-3050
FAX 920-424-4404

January 4, 1999

File Ref:

EAA
c/o Vern Lichtenberg
P.O. Box 3086
Oshkosh, WI 54904

RECEIVED

JAN 05 1999

SUBJECT: Navigability Determination

WINNEBAGO COUNTY
PLANNING DEPT

Dear Mr. Lichtenberg:

I am writing in regard to ^{SW} your request for a navigability determination of an unnamed watercourse in the NW1/4 of the SW1/4 of Section 35, Township 18 North, Range 16 East, Winnebago County, Wisconsin. See attached map for better detail.

On December 21, 1998, I met with Jerry Berndt and inspected the above-mentioned watercourse located directly East of Knapp Road and which appears to flow in a northeasterly direction. This same watercourse was also inspected by Brian Kalvelage and Dick Koch on November 16, 1998. This particular section of watercourse, which is marked on the map, is considered to be Non-navigable.

If you have any further questions, please feel free to contact me at the above address or call (920) 424-7885. In addition, your project may require federal and local permits. Be sure to check with the Corps of Engineers and Winnebago County Zoning before you proceed with your project.

Sincerely,

Keith Patrick

Keith Patrick
Water Management Assistant

cc: Linda VanPay-WDNR, NER
Dick Koch-WDNR, NER
Gary Knapton-COE, Green Bay office
Rob Braun-Winnebago Co. Zoning



Quality Natural Resources Management
Through Excellent Customer Service





