


Plat of Survey

TO HAVE AS 536 MAIN STREET, BUTTER THE NORTH 40.00 FT. OF LOT 3, ALL OF LOTS 4 AND 5, THE NORTH 20.00 FT. OF LOT 6, THE SOUTH 2.00 FT. OF LOT 11, ALL OF LOTS 12 AND 13, THE NORTH 40.00 FT. OF LOT 14, ALL OF LOTS 17 AND 18, ALL IN BLOCK 1 OF MERRITT'S ADDITION, IN THE CITY OF OSHKOSH, WINNEBAGO COUNTY, WISCONSIN.


NUMBER 9, 1979

SURVEY NO. 83-S

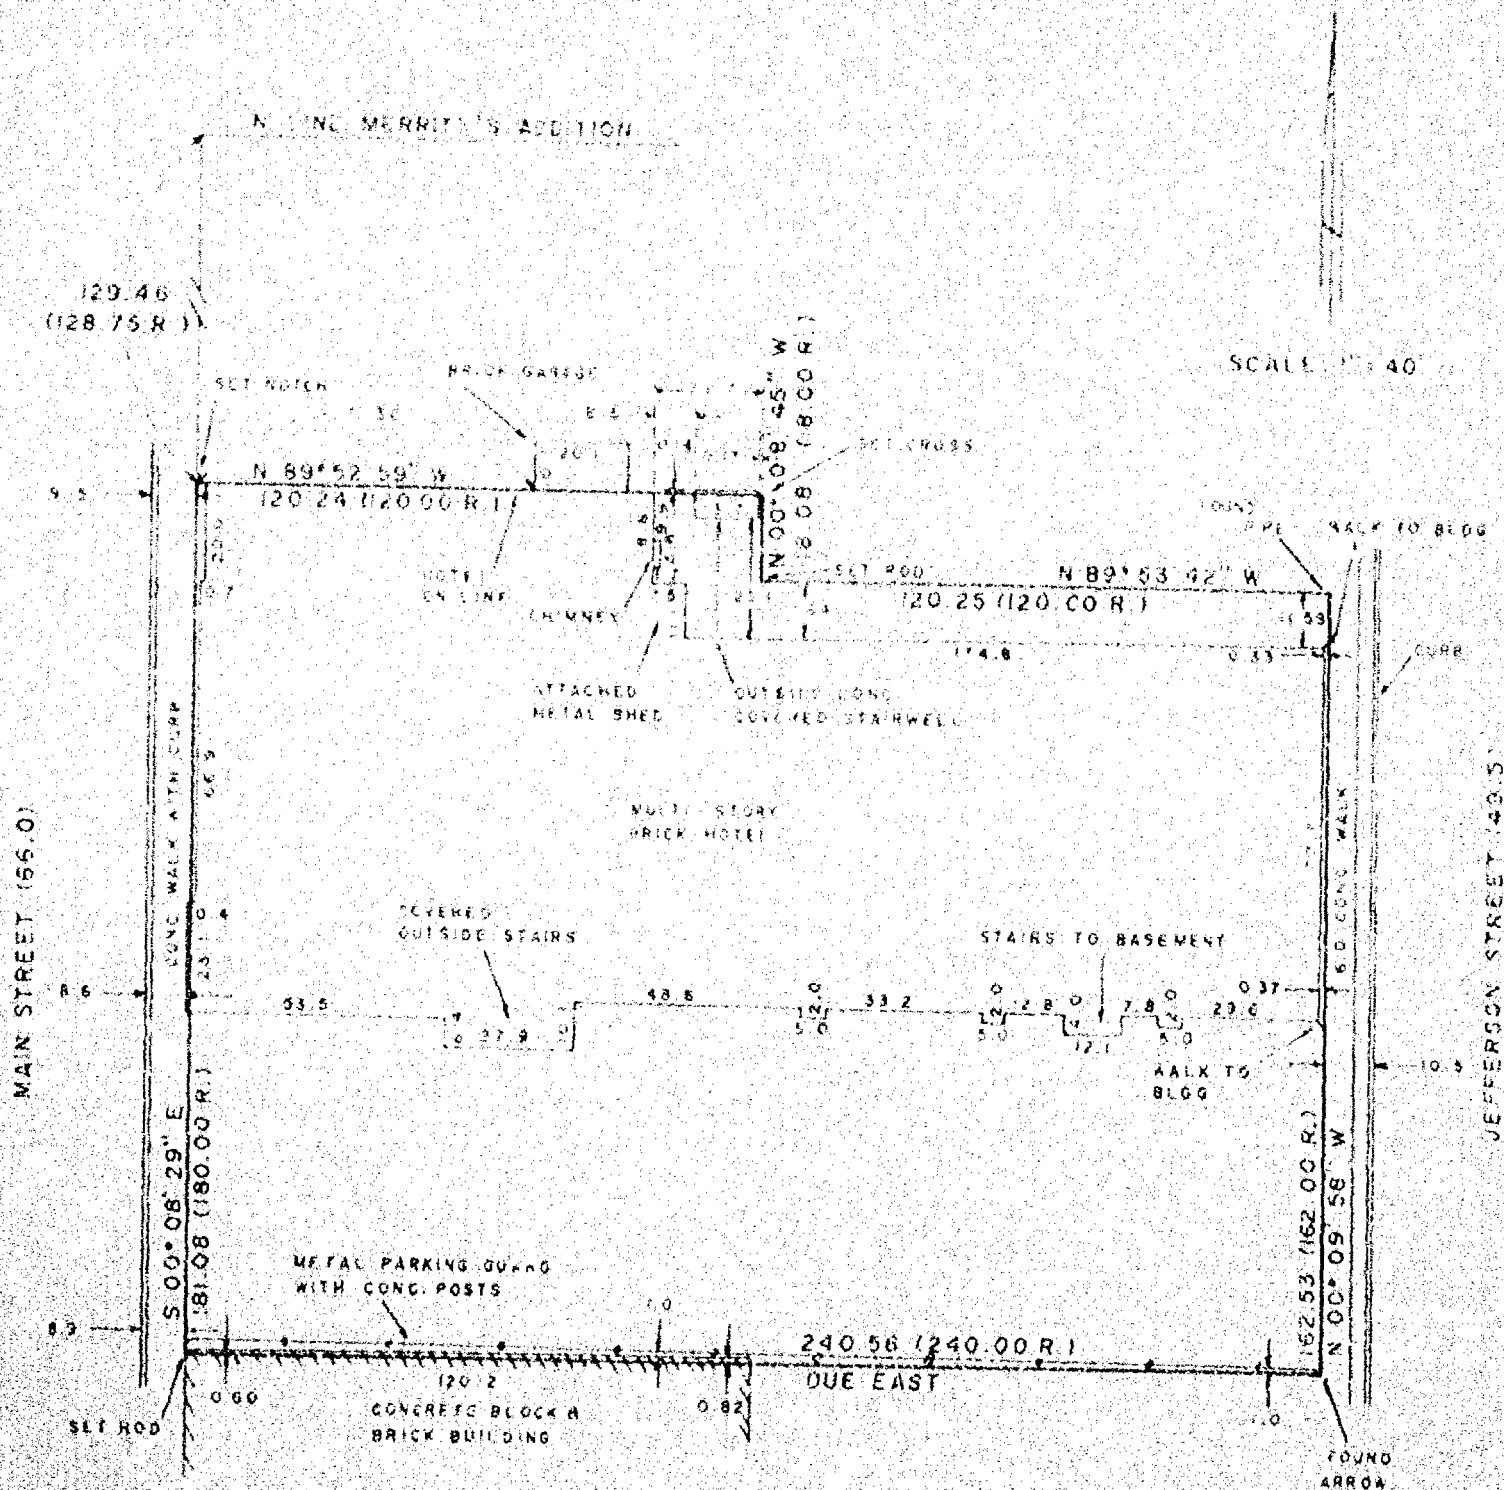

I Certify that I have surveyed the above described property (Property), and the above map is a true representation thereof and shows the size and location of the Property, its exterior boundaries, the location and dimensions of all visible structures thereon, boundary fences, apparent easements and roadways and visible encroachments, if any. This survey is made for the exclusive use of the present owners of the Property, and also those who purchase, mortgage, or guarantee the title thereto, within one (1) year from date hereof.

Richard Roehlig
SURVEYOR

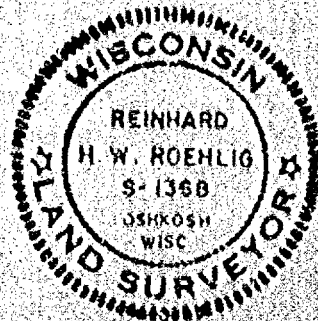


national survey engineering
POST OFFICE BOX 2963
OSHKOSH, WISCONSIN 54901

PLAT OF SURVEY

A PARCEL OF LAND DESCRIBED AS BEGINNING AT THE N.W. CORNER OF LOT 1 IN DOEMEL'S SUBDIVISION, THENCE WEST PARALLEL WITH EAST MURDOCK AVENUE 143.00 FT., THENCE NORTH (RECORDED AS NORTH 01°37' EAST) 63.00 FT. TO A POINT, THENCE EAST PARALLEL WITH MURDOCK AVENUE TO THE BULKHEAD LINE OF LAKE WINNEBAGO, THENCE SOUTHEASTERLY ALONG SAID BULKHEAD LINE (SHORELINE) OF LAKE WINNEBAGO TO THE MOST NORTHWESTERLY CORNER OF LOT 1 IN DOEMEL'S SUBDIVISION, THENCE SOUTHWESTERLY 21.70 FT. ALONG THE EAST LINE OF LOT 1 IN DOEMEL'S PLAT TO A POINT ON THE SOUTH LINE OF LOT 1 IN DOEMEL'S PLAT, THENCE WEST ALONG SAID SOUTH LINE TO THE POINT OF BEGINNING; CITY OF OSHKOSH, WINNEBAGO COUNTY, WISCONSIN.

SEPTEMBER 26, 1979

SURVEY NO. 73-S
(REVISION)

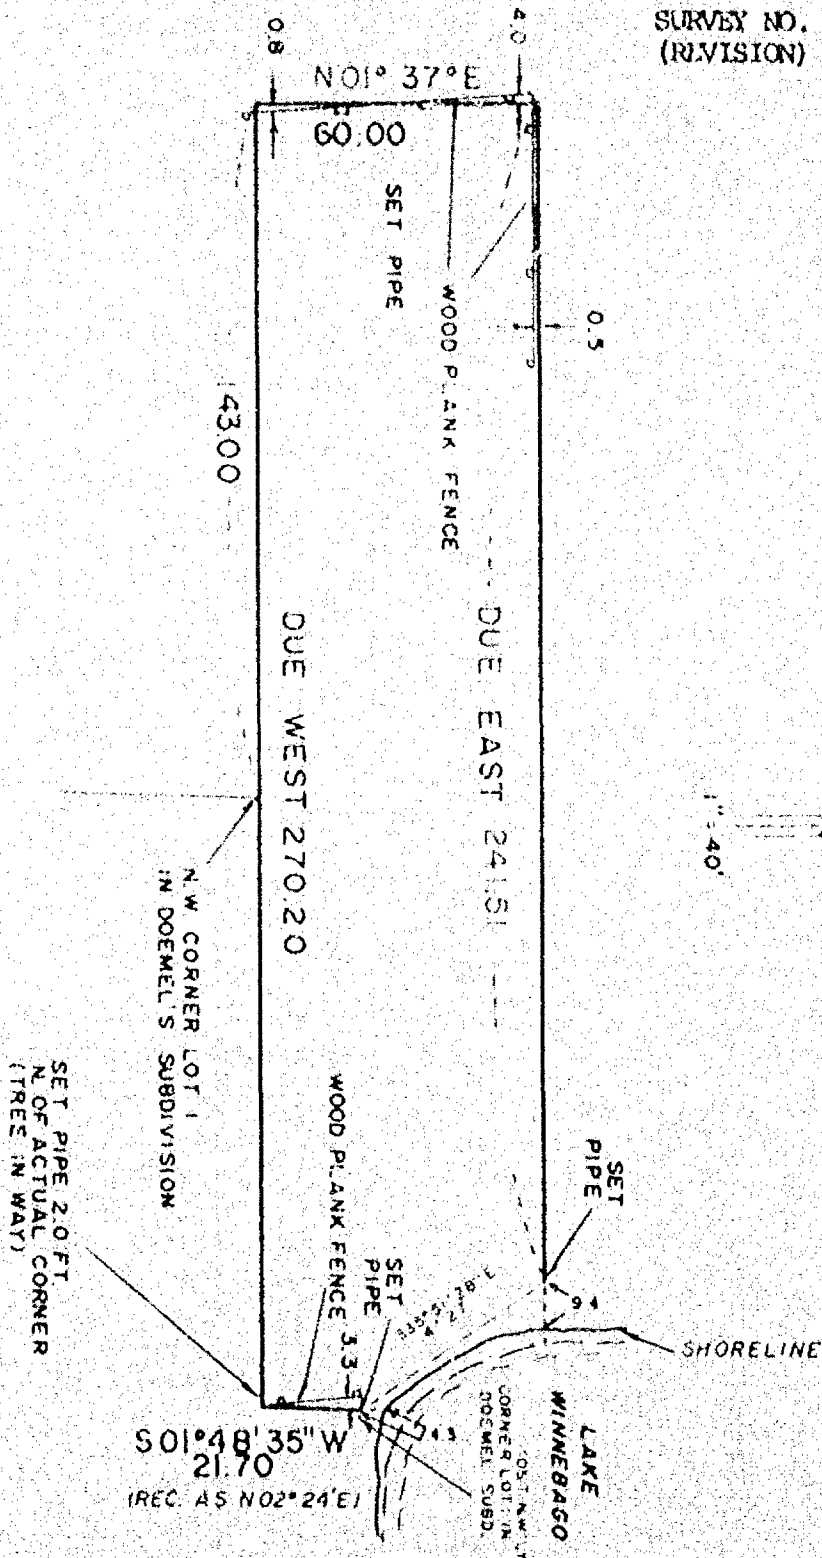


I Certify that I have surveyed the above described property (Property), and the above map is a true representation thereof and shows the size and location of the Property, its exterior boundaries, the location and dimensions of all visible structures thereon, boundary fences, apparent easements and roadways and visible encroachments, if any. This survey is made for the exclusive use of the present owners of the Property, and also those who purchase, mortgage, or guarantee the title thereto, within one (1) year from date hereof.



national survey of engineering


POST OFFICE BOX 2463
OSHKOSH, WISCONSIN 54901

Robert R. H. J.
SURVEYOR

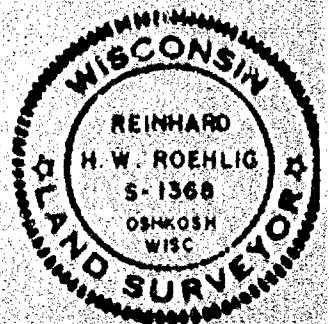


Survey
for
Helen Schroeder
846 West 10th Avenue
of

Lot 32 J. H. Osborn's Addition, 13th Ward, City of Oshkosh,
Winnebago County, Wisconsin.

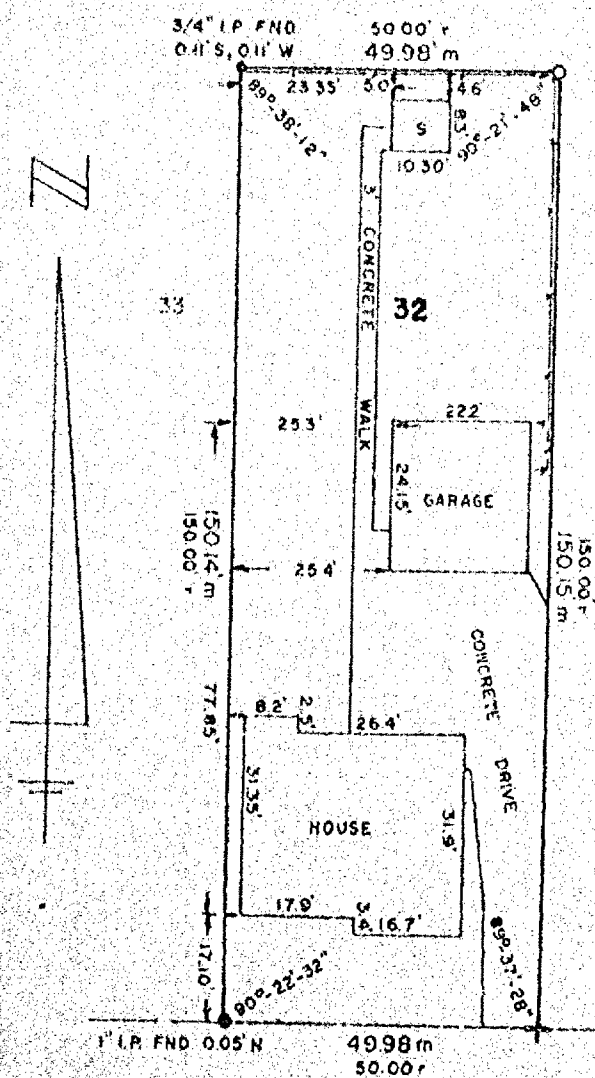

LEGEND
O = 1" 24" IRON PIPE WEIGHING
168 LBS. / LINEAL FOOT.
● = 3/4" I.P. FND.
● = 1" I.P. FND.
+ = CHISELED CROSS
SCALE: 1" = 30'
DATE: MAY 24, 1979

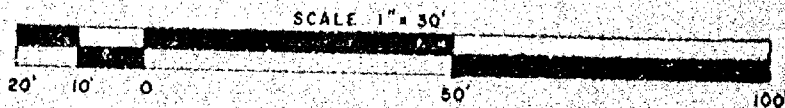


10 TH AVE.



AERO-METRIC ENGINEERING, INC
PHOTOGRAMMETRIC ENGINEERS
LAND SURVEYORS
OSHKOSH, WISCONSIN

Steven T. Chronis
WIS. REGISTERED LAND SURVEYOR S-913
NOTEBOOK 45 PAGE 32

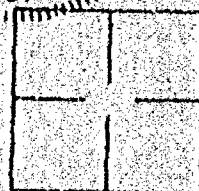


L-670

PLAT OF SURVEY

KNOWN AS 1007 BAY SHORE DRIVE IN THE CITY OF OSHKOSH, WISCONSIN. THAT PART OF LOT 6 IN CITY REPLAT NO. 5, 8th WARD, CITY OF OSHKOSH, WINNEBAGO COUNTY, WISCONSIN DESCRIBED AS: BEGINNING AT THE N.E. CORNER OF LOT 6, THENCE S38°33'42"W ALONG THE EAST LINE OF LOT 6 120.00 FT. TO A POINT, THENCE N43°01'00"W 75.00 FT. TO A POINT, THENCE N51°45'46"E 119.12 FT. TO A POINT ON THE SOUTH LINE OF BAY SHORE DRIVE, THENCE S43°01'00"E ALONG THE SOUTH LINE OF BAY SHORE DRIVE 47.50 FT. TO THE POINT OF BEGINNING. SAID PARCEL CONTAINS 0.167 ACRES.

JANUARY 15, 1979

SURVEY NO. 23-5
BAY SHORE DRIVE
(54011)

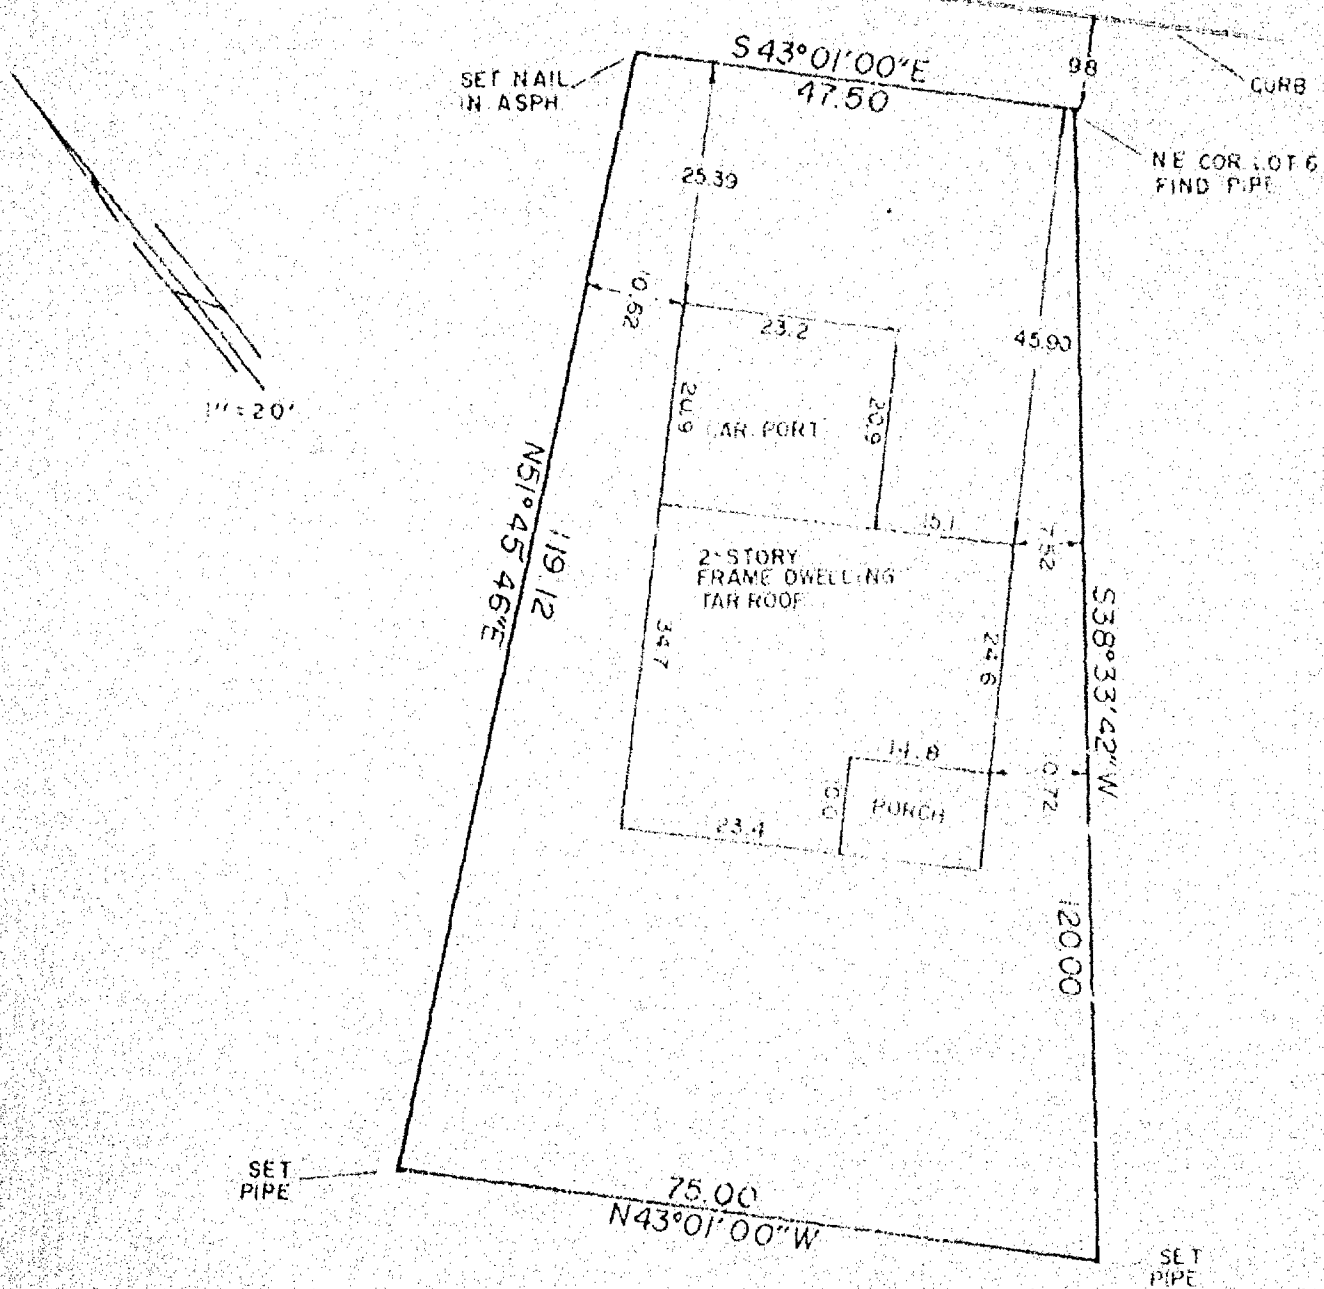


I Certify that I have surveyed the above described property (Property), and the above map is a true representation thereof and shows the size and location of the Property, its exterior boundaries, the location and dimensions of all visible structures thereon, boundary, fences, apparent easements and roadways and visible encroachments, if any. This survey is made for the exclusive use of the present owners of the Property, and also those who purchase, mortgage, or guarantee the title thereto, within one (1) year from date hereof.



national survey & engineering

P.O. BOX 2963, OSHKOSH, WIS. 54901

Richard P. Kelly

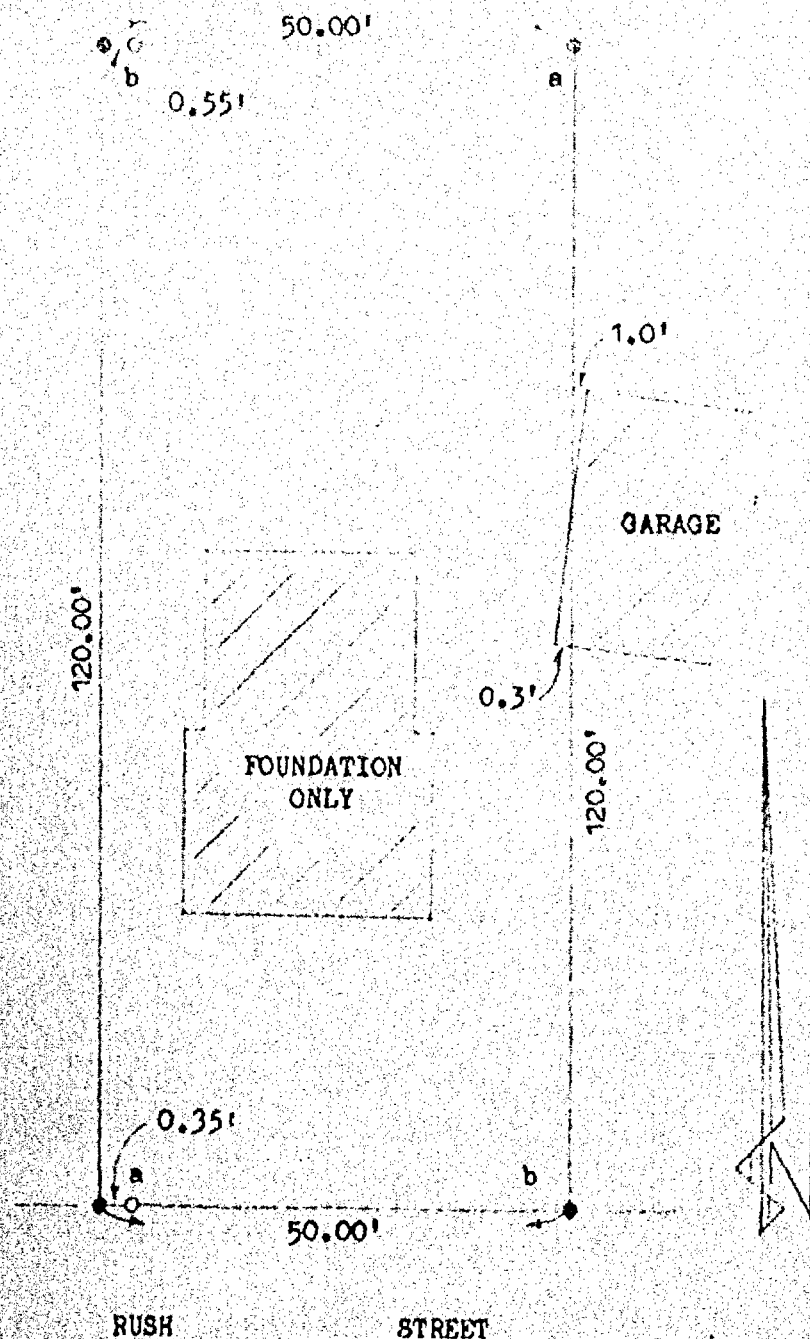

DESCRIPTION: LOT 3, BLOCK "D", HIGHLAND ADDITION,
CITY OF OSHKOSH, WINNEBAGO COUNTY,
WISCONSIN.

LEGEND: $\circ$ = 1" ROUND IRON PIPE FOUND
 $\bullet$ = 3/4" x 24" SOLID ROUND #6 REBAR SET

ANGLES:

a = $90^{\circ}-36'-39''$

b = $89^{\circ}-23'-21''$



I, ROBERT F. REIDER, CERTIFY THAT THIS PLAT OF SURVEY IS
A CORRECT REPRESENTATION OF THE ABOVE DESCRIBED PROPERTY.

Robert F. Reider
ROBERT F. REIDER

6-29-79
DATED

REVISIONS	RUSS YOUNG 2308 N. JACKSON DR., OSHKOSH, WI. 54901 CAROW LAND SURVEYING CO., INC. 604 N. RICHMOND ST. APPLETON, WI 54911		
	DRAWN BY	SCALE	DRAWING NO.
	FR-KV BAD	1"=20'	A-7381-79
	DATE	6/29/79	

DESCRIPTION PARCEL NO. 1: THE NORTH
72.50 FEET OF LOT 9 AND ALL OF LOT 10,
LAKEVIEW PARK, CITY OF OSHKOSH,
WINNEBAGO COUNTY, WISCONSIN.


DESCRIPTION PARCEL NO. 2: THE NORTH
25.00 FEET OF LOT 8 AND THE SOUTH
37.50 FEET OF LOT 9, LAKEVIEW PARK,
CITY OF OSHKOSH, WINNEBAGO COUNTY,
WISCONSIN.

LEGEND:

- = 1" IRON PIPE FOUND
- = CHISEL NOTCH SET
- = 3/4" x 24" SOLID ROUND #6
REBAR SET

ANGLES:


a = 89°-45'-30"
b = 90°-14'-30"

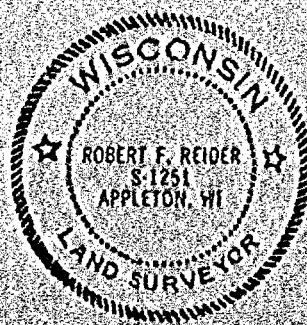


I, ROBERT F. REIDER, CERTIFY THAT THIS PLAT OF
SURVEY IS A CORRECT REPRESENTATION OF THE ABOVE
DESCRIBED PROPERTY.

Robert F. Reider
ROBERT F. REIDER

8-30-79
DATED

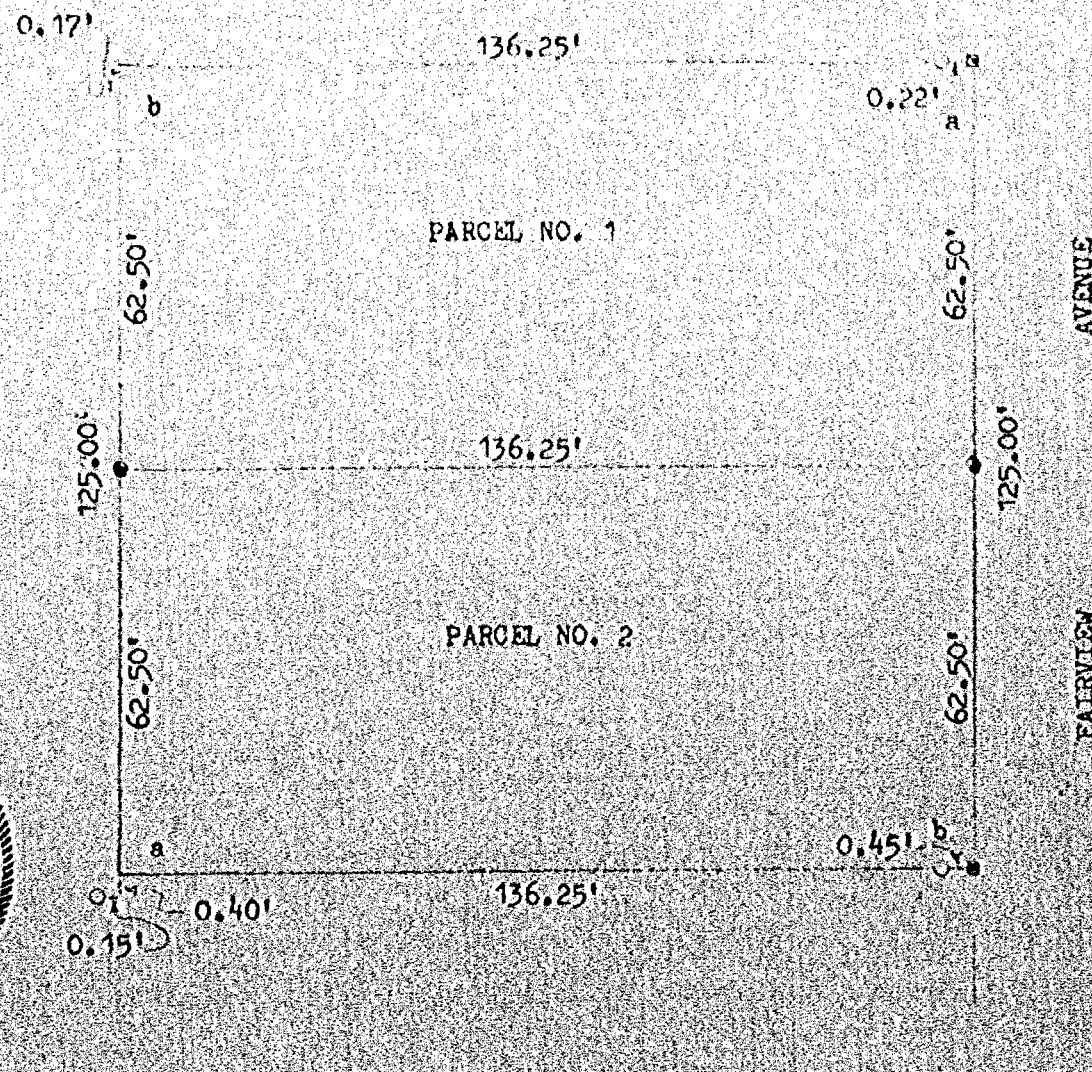

REVISIONS	NORB VETTE REALTY 302 N. MAIN ST., OSHKOSH, WI. 54901		
	CAROW LAND SURVEYING CO., INC. 804 N. RICHMOND ST. APPLETON, WI 54911		
DRAWN BY	FF-KV, BAD	SCALE	1"=30'
APP'D	RFR-LEO	DATE	8/30/79
		DRAWING NO.	A-2578-79

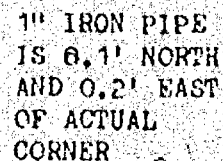

1" IRON PIPE IS 0.1' NORTH OF LINE

PARCEL "A"

89°-46'-59"
90°-12'-29"

1" IRON PIPE
IS 0.07' NORTH
OF ACTUAL
CORNER

PROP = PROPORTIONED
REC = RECORDED

DESCRIPTION PARCEL "A": LOT 8, AND THE WEST 1/2 OF THAT PART OF AN ALLEY (NOW VACATED) LYING EAST OF AND ADJACENT TO SAID LOT 8, AND BETWEEN THE EXTENDED NORTH AND SOUTH LINES OF SAID LOT 8, ALL IN BLOCK 12, SECOND ADDITION TO THE PLAT OF THE INTER-URBAN CO., 15th WARD, CITY OF OSHKOSH, WINNEBAGO COUNTY, WISCONSIN. SUBJECT TO RIGHTS RESERVED TO THE CITY OF OSHKOSH AND MORE PARTICULARLY SET FORTH IN RESOLUTION FILED AS DOCUMENT NO. 283350.

DESCRIPTION PARCEL "B": LOT 10, AND THE WEST 1/2 OF THAT PART OF AN ALLEY (NOW VACATED) LYING EAST OF AND ADJACENT TO SAID LOT 10, AND BETWEEN THE EXTENDED NORTH AND SOUTH LINES OF SAID LOT 10, ALL IN BLOCK 12, SECOND ADDITION TO THE PLAT OF THE INTER-URBAN LAND CO 15th WARD, CITY OF OSHKOSH, WINNEBAGO COUNTY, WISCONSIN. SUBJECT TO THE RIGHTS RESERVED TO THE CITY OF OSHKOSH AND MORE PARTICULARLY SET FORTH IN RESOLUTION FILED IN DOCUMENT NO. 283350.

LEGEND:

- C = 1" IRON PIPE FOUND
 N = NAIL SET
 X = CHISEL CROSS SET
 S = 3/4" x 24" SOLID ROUND IRON ROD SET

I, ROBERT F. REIDER, CERTIFY THAT THIS PLAT OF SURVEY IS A CORRECT REPRESENTATION OF THE ABOVE DESCRIBED PROPERTY.

21-591 2-177

REVISIONS	RUSS YOUNG 2308 N. JACKSON DR. OSHKOSH, WIS 54901		
	CAROW LAND SURVEYING CO. INC. 604 N RICHMOND ST APPLETON, WI 54911		
	DRAWN BY T. K. BF	SCALE 1"=30'	DRAWING NO. A-7498-79
	APP'D LEC L. L.	DATE 8-1-79	


PLAT OF SURVEY

KNOWN AS 631 WEST 6TH AVENUE, BEING LOT 90 IN CITY RE-PLAT NO. 3, IN THE 6TH WARD OF THE CITY OF OSHKOSH, WINNEBAGO COUNTY, WISCONSIN.

MAY 21, 1980


(SURVEY FOR MRS EDWARD EBERHART)

SURVEY NO. 111-S

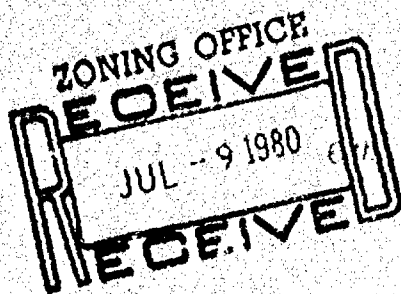

SET BACKS
IN WALL

SET BACKS IN
WALL (FOUND PIPE
0.26 SOUTH OF TRUE)

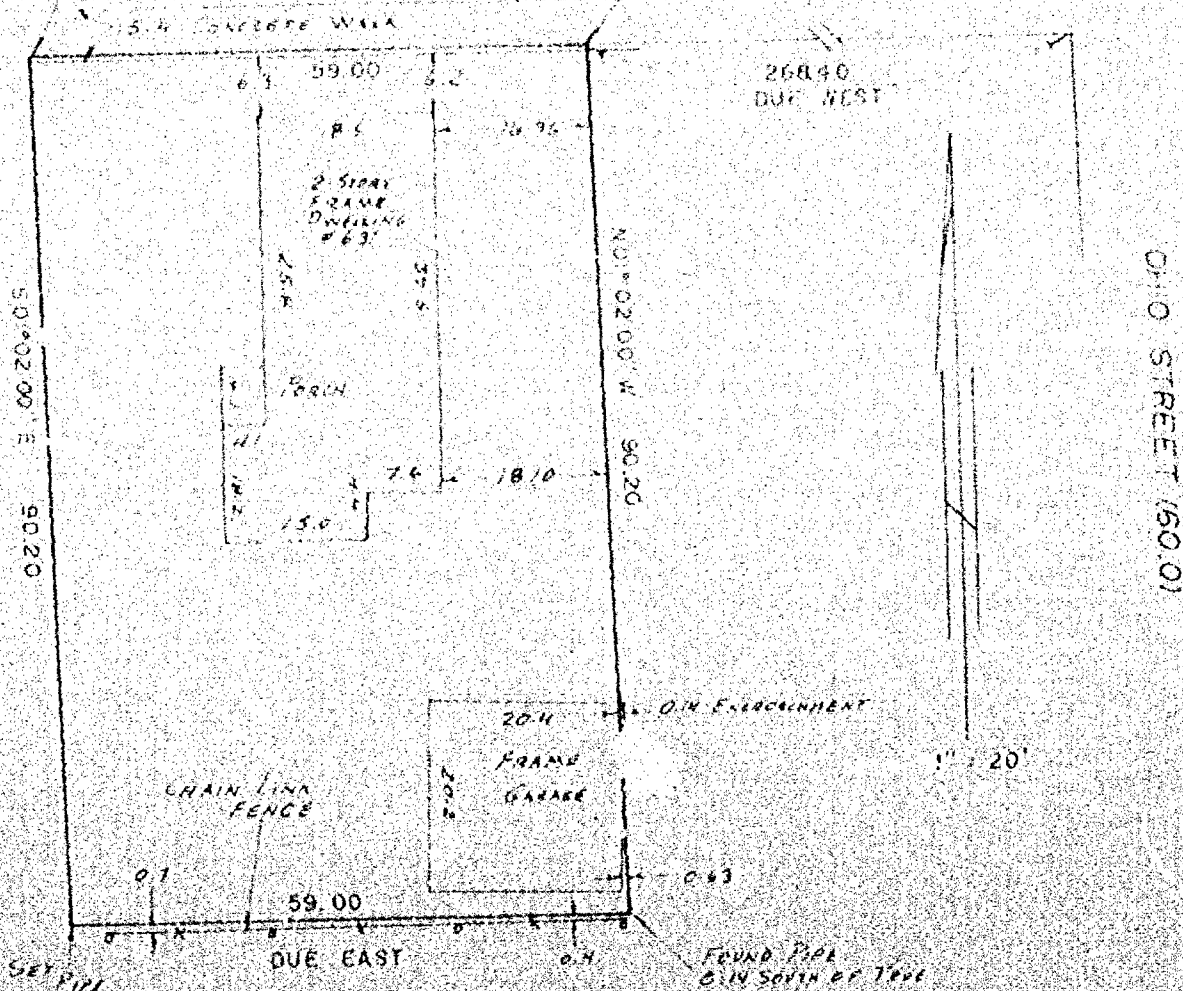

I Certify that I have surveyed the above described property (Property), and the above map is a true representation thereof and shows the size and location of the Property, its exterior boundaries, the location and dimensions of all visible structures thereon, boundary, fences, apparent easements and roadways and visible encroachments, if any. This survey is made for the exclusive use of the present owners of the Property, and of those who purchase, mortgage, or guarantee the title thereto, within one (1) year from date hereof.




national survey & engineering
412 NORTH SAWYER STREET, P.O. BOX 2883
OSHKOSH, WISCONSIN 54903
(414) 428-2800

Reinhard Roehlig



PLAT OF SURVEY


KNOWN AS 311-311A SARATOGA AVENUE, BEING LOT 24 IN TYRRELL AND DOCKSTADER'S ADDITION TO TOWNSHIP 17 N. RANGE 12 E. SECTION 31, T17N R12E S31, ALL IN THE 10TH WARD OF THE CITY OF OSHKOSH, WINNEBAGO COUNTY, WISCONSIN.

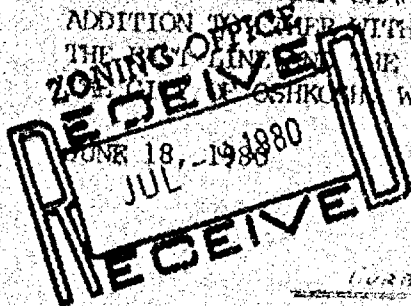

(SURVEY FOR DAVID WEGNER)

SURVEY NO. 118-S

SARATOGA AVENUE (48.31)

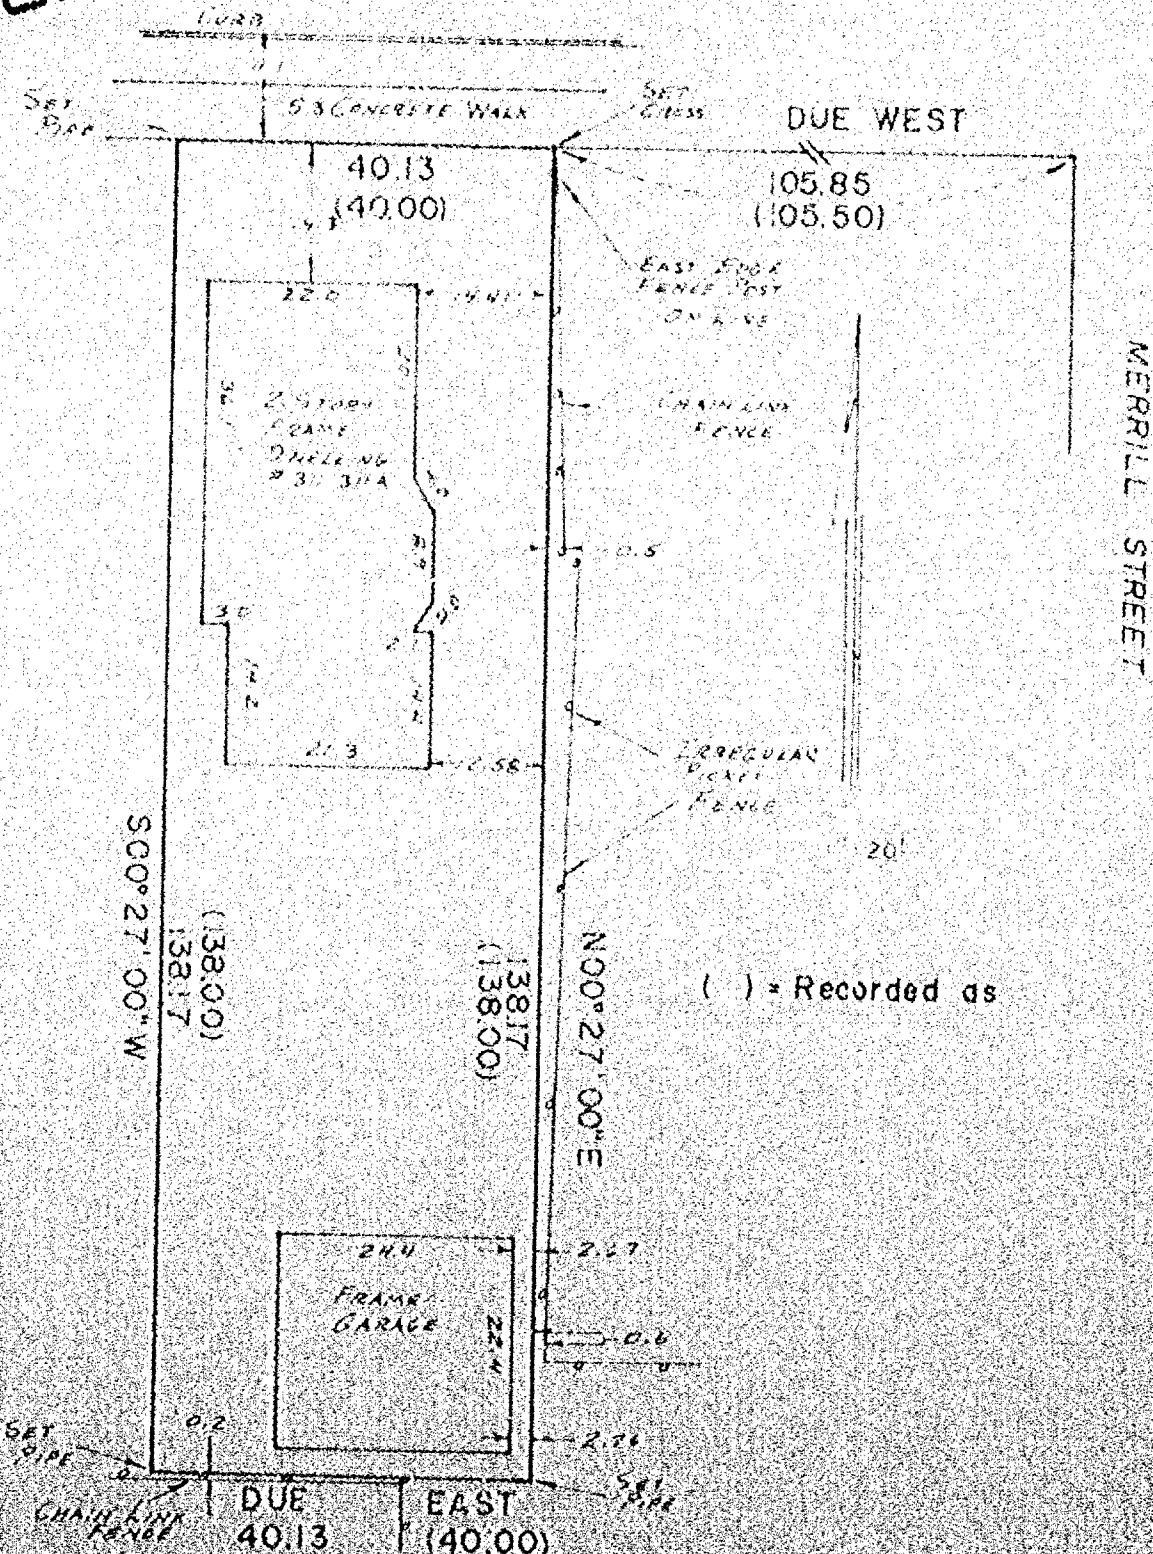


() = Recorded as

I Certify that I have surveyed the above described property (Property), and the above map is a true representation thereof and shows the size and location of the Property, its exterior boundaries, the location and dimensions of all visible structures thereon, boundary, fences, apparent easements and roadways and visible encroachments, if any. This survey is made for the exclusive use of the present owners of the Property, and also those who purchase, mortgage, or guarantee the title thereto, within one (1) year from date hereof.




national survey & engineering
 417 NORTH SAWYER STREET / P.O. BOX 2863
 OSHKOSH, WISCONSIN 54803
 (414) 428-2800

Reinhard Roehlig

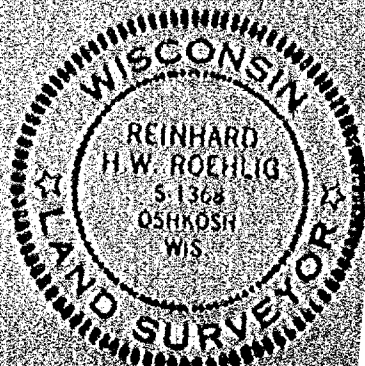


PLAT OF SURVEY

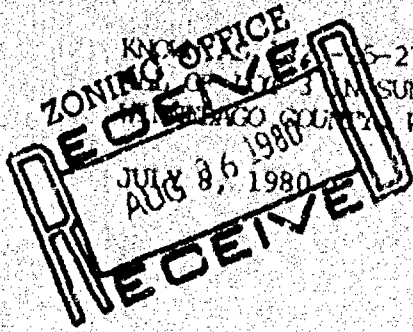

(SURVEY FOR CHOICE REALTY)

SURVEY NO. 120-S

W. 7TH AVENUE (60.0)

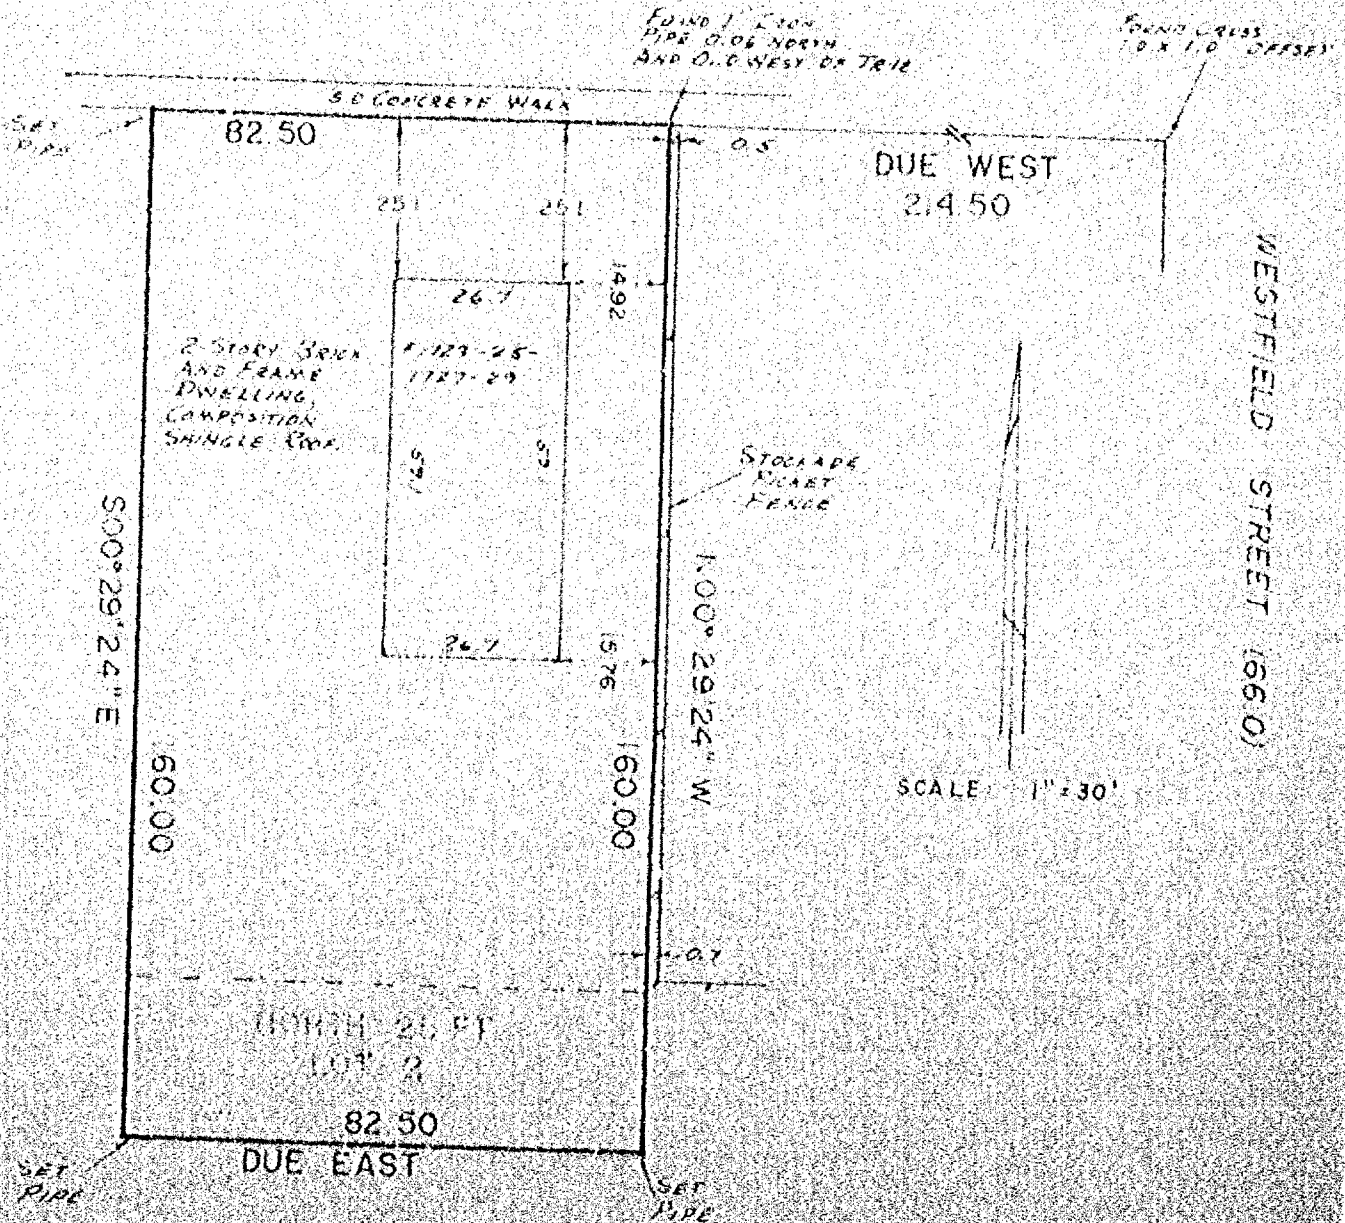


I Certify that I have surveyed the above described property (Property), and the above map is a true representation thereof and shows the size and location of the Property, its exterior boundaries, the location and dimensions of all visible structures thereon, boundary, fences, apparent easements and roadways and visible encroachments, if any. This survey is made for the exclusive use of the present owners of the Property, and of those who purchase, mortgage, or guarantee the title thereto, within one (1) year from date hereof.



national survey & engineering

517 NORTH SAWYER STREET / P.O. BOX 2803
OSHKOSH, WISCONSIN 54903
(414) 428-2800

Reinhard Roehlig

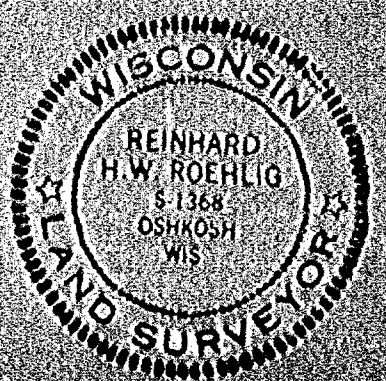


PLAT OF SURVEY

KNOWN AS 1726-28 WEST 9th AVENUE. LOT 2 NORTH OF WEST 9th AVENUE AS NOW Laid OUT, EXCEPT THE NORTH 25.0 FT., IN SUNNY SIDE PLAT IN THE 6th WARD OF THE CITY OF OSHKOSH, WINNEBAGO COUNTY, WISCONSIN.

JULY 8, 1980

(SURVEY FOR CHOICE REALTY)

SURVEY NO. 121-S

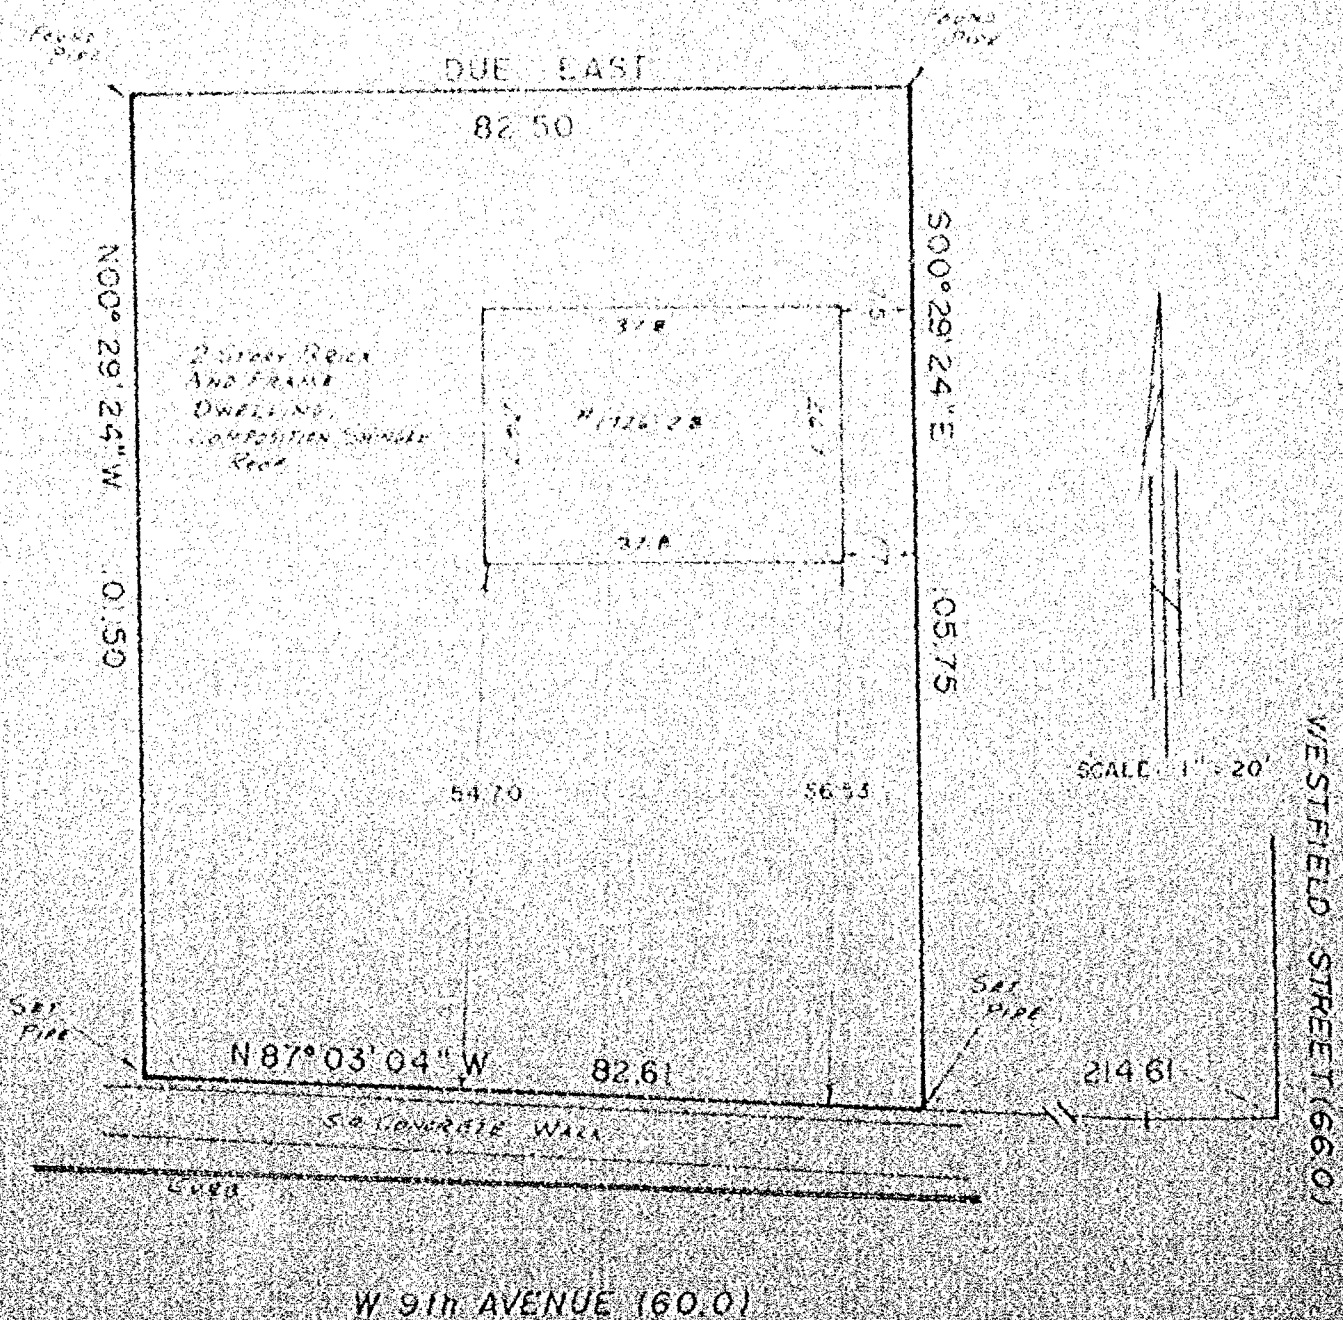


I Certify that I have surveyed the above described property (Property), and the above map is a true representation thereof and shows the size and location of the Property, its exterior boundaries, the location and dimensions of all visible structures thereon, boundary, fences, apparent easements and roadways and visible encroachments, if any. This survey is made for the exclusive use of the present owners of the Property, and also those who purchase, mortgage, or guarantee the title thereto, within one (1) year from date hereof.



national survey & engineering


117 NORTH HANSEN STREET / P.O. BOX 2883
OSHKOSH, WISCONSIN 54902
(608) 428-2800

Reinhard Roerlig

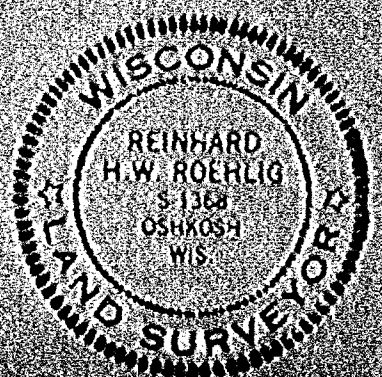

AUG 20 1990

LOT 571 THIRD ADDITION TO WESTHAVEN, 13TH WARD, CITY OF OSHKOSH, WINNEBAGO
COUNTY, WISCONSIN

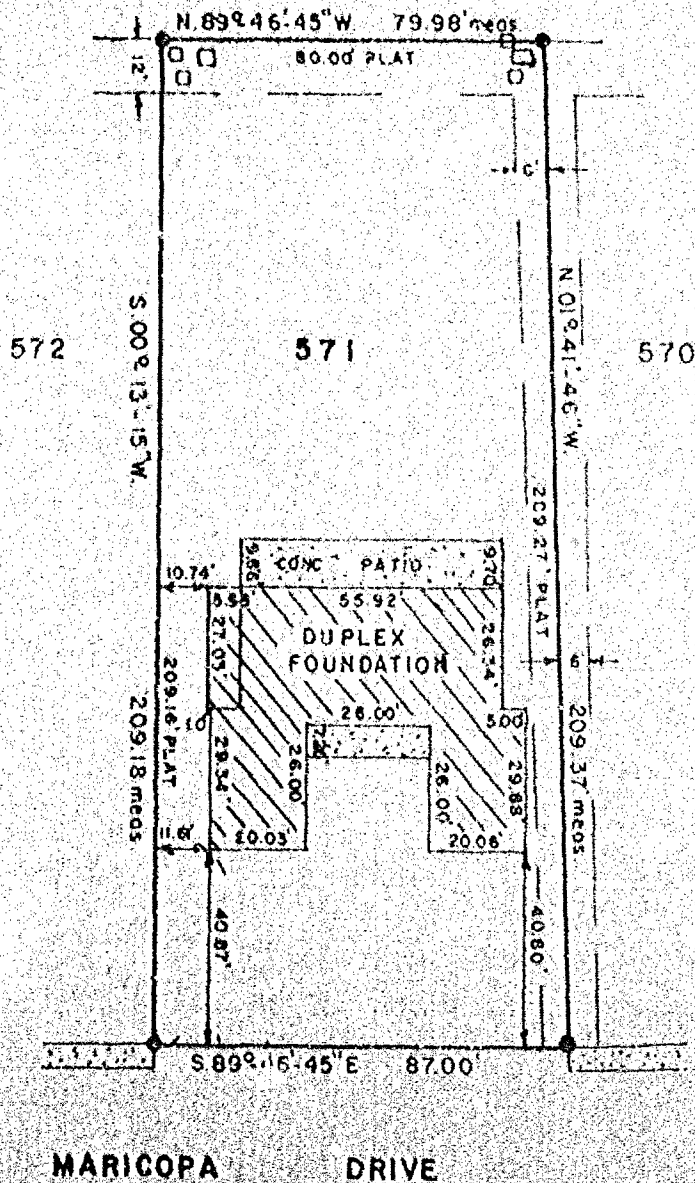

ALL BEARINGS REFERENCED TO THE NORTH
LINE OF MARICOPA DRIVE PER 3rd ADD. TO
WESTHAVEN S. 89° 46' 45" E.

LEGEND

- = 1" IRON PIPE FOUND
● = 2" IRON PIPE FOUND
□ = UTILITY PEDESTAL
SCALE: 1" = 40'
DATE: JULY 29, 1980
● = UTILITY EASEMENTS

I, STEVEN T. CHRONIS, WISCONSIN REGISTERED LAND SURVEYOR OF AERO METRIC ENGINEERING, INC., HAVE SURVEYED THE ABOVE DESCRIBED PROPERTY AND THE ABOVE MAP IS A TRUE REPRESENTATION THEREOF AND SHOWS THE SIZE AND LOCATION OF THE PROPERTY, ITS EXTERIOR BOUNDARIES, THE LOCATION AND DIMENSIONS OF ALL STRUCTURES THEREON, FENCES, APPARENT EASEMENTS AND ROADWAYS AND VISIBLE ENCROACHMENTS IF ANY.

THIS SURVEY IS MADE FOR THE EXCLUSIVE USE OF THE PRESENT OWNERS OF THE PROPERTY, AND ALSO THOSE WHO PURCHASE, MORTGAGE OR GUARANTEE THE TITLE THERE TO WITHIN ONE (1) YEAR FROM DATE HEREOF, AND AS TO THEM, HEREBY CERTIFY THAT SAID SURVEY AND THE ABOVE MAP WERE MADE IN ACCORDANCE WITH ACCEPTABLE PROFESSIONAL STANDARDS AND THAT THE INFORMATION CONTAINED THEREON IS, TO THE BEST OF MY KNOWLEDGE, INFORMATION AND BELIEF, A TRUE AND ACCURATE REPRESENTATION THEREOF.

STEVEN T. CHRONIS
WISCONSIN REGISTERED LAND SURVEYOR S-913

DATED THIS 30th DAY OF July, 1980

ALFO-METRIC ENGINEERING, INC.
PHOTOGRAMMETRIC ENGINEERS
LAND SURVEYORS
OSHKOSH, WISCONSIN




T. 18N., R. 16E

23

NOTEBOOK-54 PAGE-70

٤٠٩٢٣

WEST 19th AVENUE

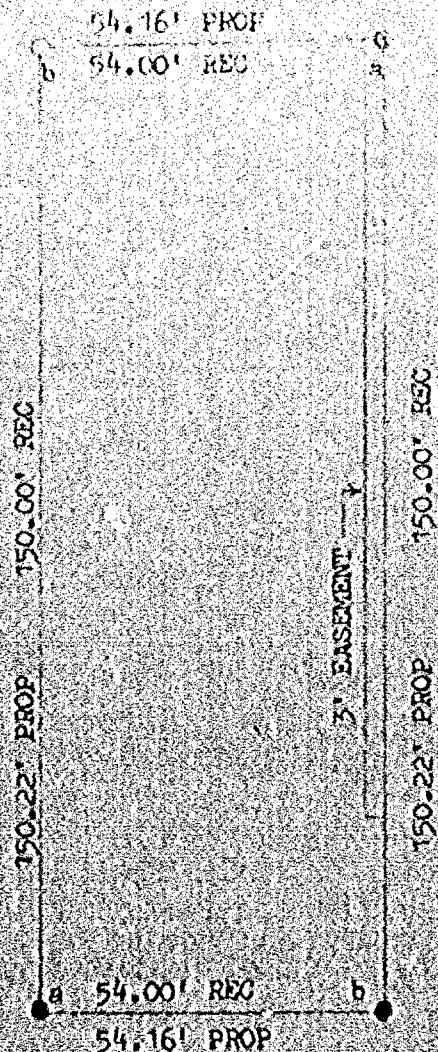

DESCRIPTION: LOT 5, BLOCK 5, SMITH-GROVE LAND COMPANY PLAT, CITY OF OSHKOSH, WINNEBAGO COUNTY, WISCONSIN.

DESCRIPTION OF 3 FOOT EASEMENT: THE EAST 3 FEET OF THE NORTH 120 FEET OF LOT 5, BLOCK 5, SMITH-GROVE LAND COMPANY PLAT, CITY OF OSHKOSH, WINNEBAGO COUNTY, WISCONSIN.

ANGLES:

a = 90°-36'-09" b = 89°-23'-51"


LEGEND:

c = 1" IRON PIPE FOUND

e = 3/4" X 24" SOLID ROUND #6 REBAR SET

PROP = PROPORTIONED

REC = RECORDED

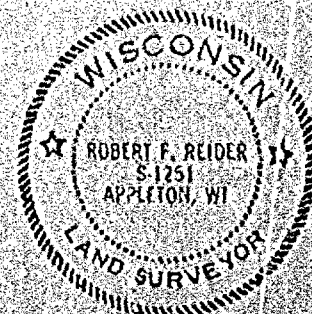

I, ROBERT F. REIDER, CERTIFY THAT THIS PLAT OF SURVEY IS A CORRECT REPRESENTATION OF THE ABOVE DESCRIBED PROPERTY.

Robert F. Reider 7-31-80
ROBERT F. REIDER DATED

REVISIONS	CHARLES SCHUSTER 319 W. 19th AVE, OSHKOSH, WI 54901
	CAROW LAND SURVEYING CO., INC. 604 N. RICHMOND ST. APPLETON, WI 54911
DRAWN BY RT KV BF	SCALE 1"=30'
DEC. LEO	DATE 7-31-80
	DRAWING NO. A-8420-80



PLAT OF SURVEY

THAT PART OF THE N.W. 1/4 OF SECTION 27, T18N, R16E, IN THE CITY OF OSHKOSH, WINNEBAGO COUNTY, WISCONSIN WHICH IS BOUNDED AND DESCRIBED AS FOLLOWS; COMMENCING AT THE WEST 1/4 CORNER OF SECTION 27, THENCE SOUTH 89°00'49" EAST ALONG THE SOUTH LINE OF SAID N.W. 1/4 971.39 FT. TO A POINT, THENCE NORTH 00°41'58" EAST 926.66 FT. TO THE TRUE POINT OF BEGINNING OF THE LAND TO BE DESCRIBED, THENCE CONTINUING NORTH 00°41'58" EAST 400.00 FT. TO THE NORTH LINE OF THE S.W. 1/4 OF THE N.W. 1/4 OF SECTION 27, THENCE NORTH 88°51'16" WEST ALONG THE NORTH LINE OF THE S.W. 1/4 OF THE N.W. 1/4 716.41 FT. TO A POINT ON THE EAST RIGHT OF WAY LINE OF "U.S. HWY 41", THENCE SOUTH 01°45'30" WEST ALONG SAID RIGHT OF WAY LINE 338.95 FT. TO A POINT, THENCE SOUTH 03°53'39" WEST ALONG SAID RIGHT OF WAY LINE 61.13 FT. TO A POINT, THENCE SOUTH 88°51'16" EAST 726.07 FT. TO THE POINT OF BEGINNING. SAID PARCEL CONTAINS 6.614 ACRES.

JULY 20 1980 ZONING OFFICE

SURVEY FOR MARK LEISTICK

SURVEY NO. 101-S

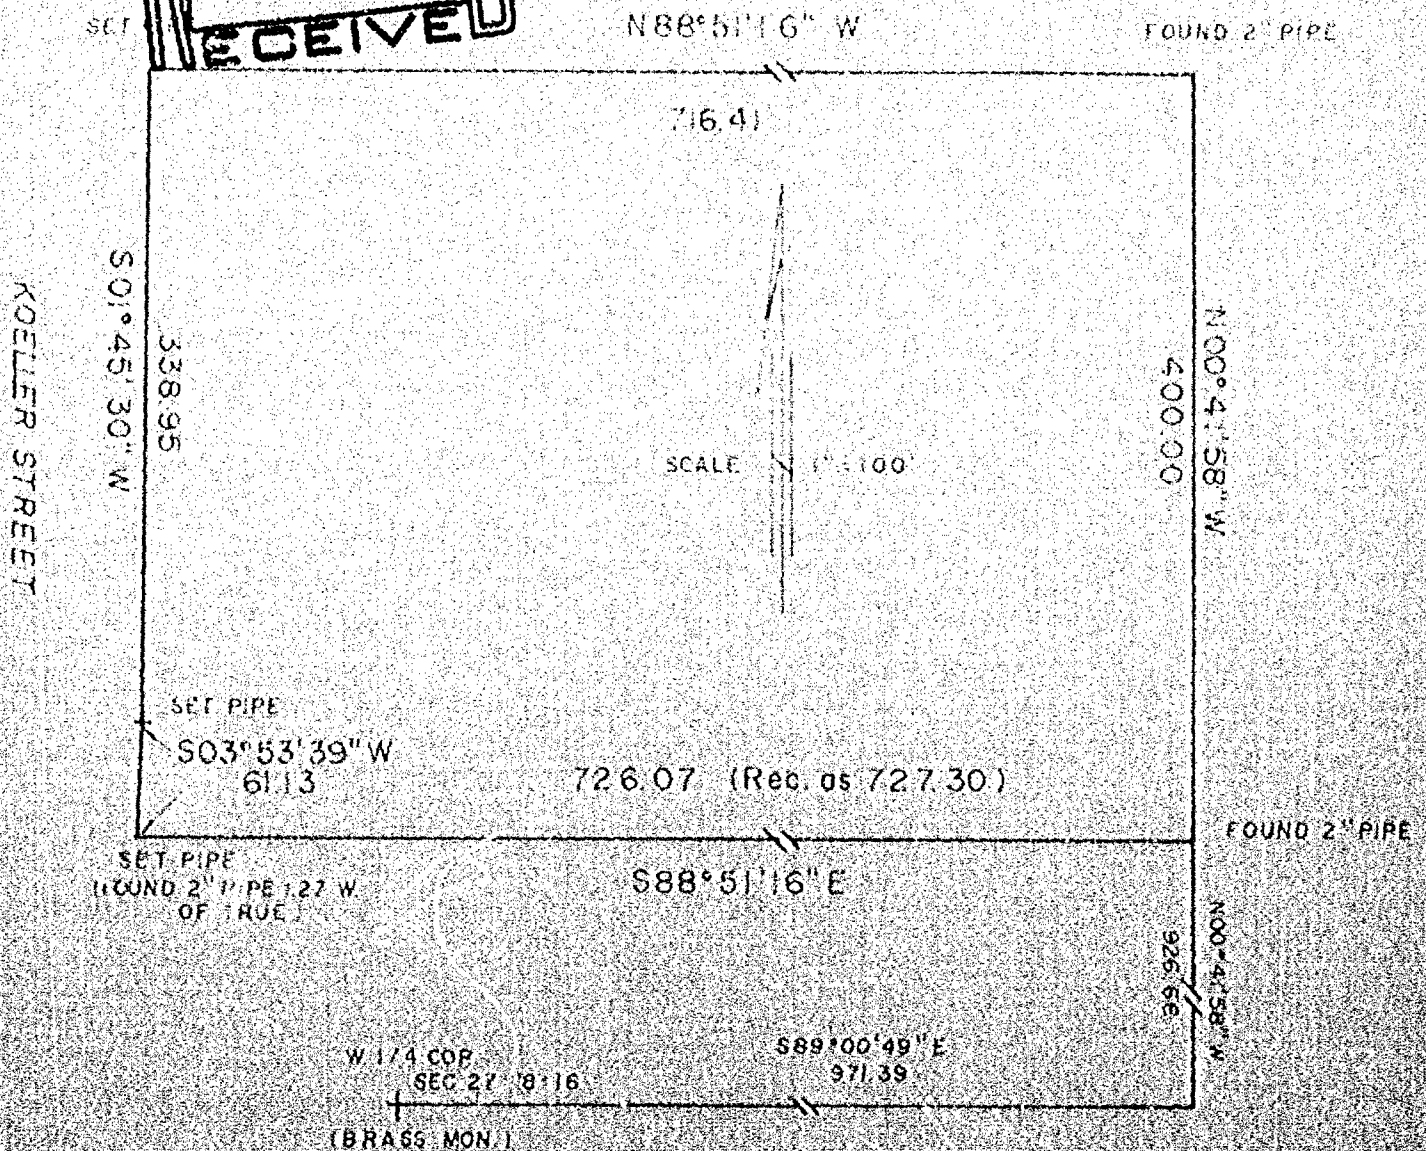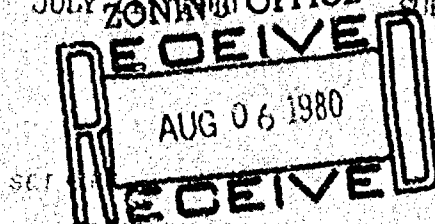


I Certify that I have surveyed the above described property (Property), and the above map is a true representation thereof and shows the size and location of the Property, its exterior boundaries, the location and dimensions of all visible structures thereon, boundary, fences, apparent easements and roadways and visible encroachments, if any. This survey is made for the exclusive use of the present owners of the Property, and of all those who purchase, mortgage, or guarantee the title thereto, within one (1) year from date hereof.



National Survey & Engineering

111 NORTH SAKYER STREET / P.O. BOX 2963
OSHKOSH, WISCONSIN 54903
(414) 428-1800

Reinhard H.W. Roehlig

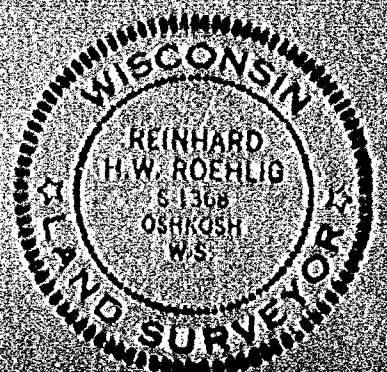

ZONING OFFICE

RECEIVED


AUG 20 1980

RECEIVED


SURVEY
FOR
WALLY WAGNER
OF

Lot 17 in Hagano's Replat, 14th Ward, City of Oshkosh, Winnebago County,
Wisconsin.

BROOKLYN PARK PLAT

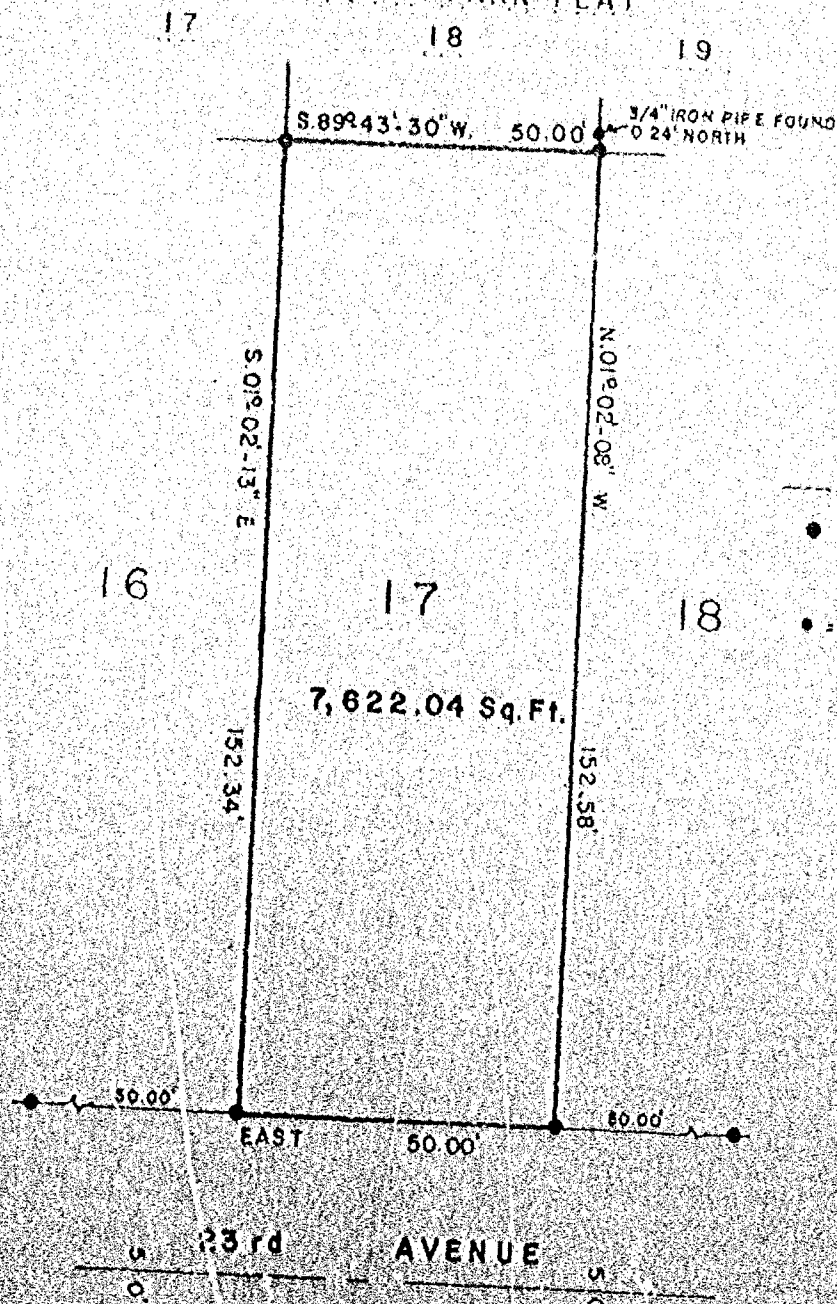


ALL BEARINGS REFERENCED TO THE
NORTH LINE OF 23rd AVENUE ASSUMED
TO BEAR EAST.

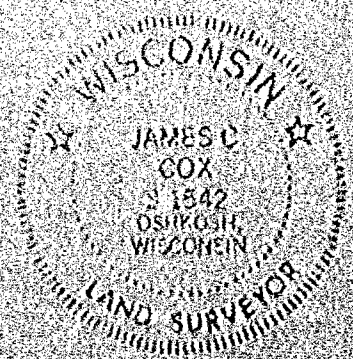


AERO-METRIC ENGINEERING, INC.
PHOTOGRAMMETRIC ENGINEERS
LAND SURVEYORS
OSHKOSH, WISCONSIN

James C. Cox
REGISTERED LAND SURVEYOR, S-1542
NOTEBOOK 54 PAGE 72, 73

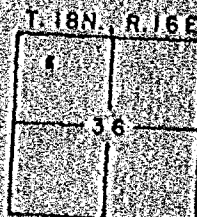

L-926

DESCRIPTION: LOT 4, BLOCK 19, INTER-URBAN LAND COMPANY
 PLAT 5th ADDITION, CITY OF OSHKOSH, WINNEBAGO COUNTY,
 WISCONSIN.

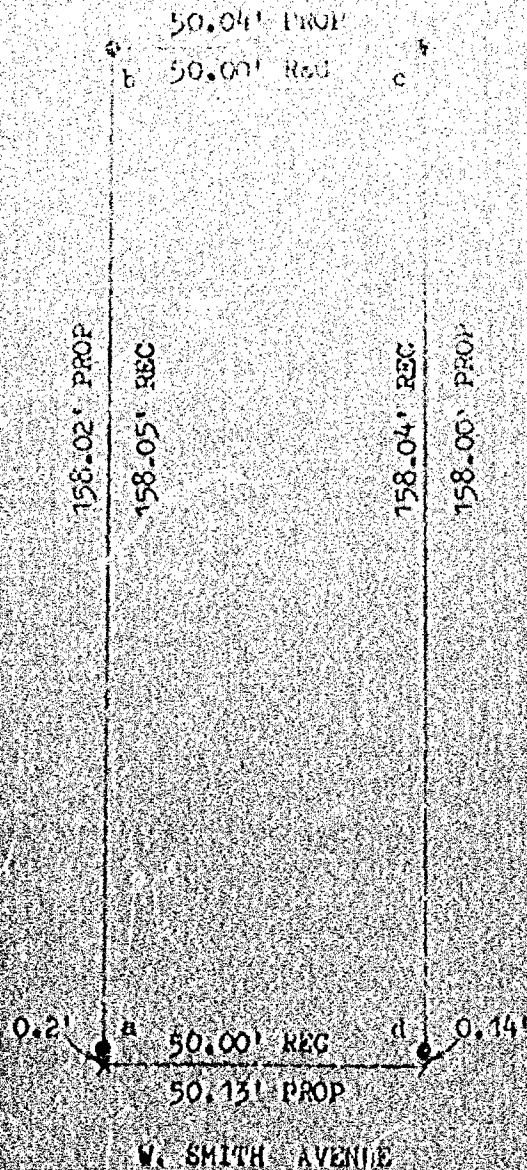

ANGLES:

$$a = 89^{\circ}-44'-30''$$

$$b = 89^{\circ}-41'-40''$$

$$c = 90^{\circ}-17'-10''$$

$$d = 90^{\circ}-16'-50''$$


LEGEND:

◊ = 3/4" X 24" SOLID ROUND IRON #6 REBAR SET

PROP = PROPORTIONED

REC = RECORDED

X = CHISEL CROSS SET

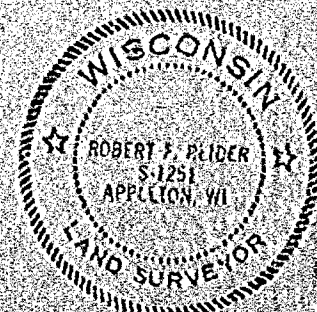

I, ROBERT F. REIDER, CERTIFY THAT THIS PLAT OF SURVEY
 IS A CORRECT REPRESENTATION OF THE ABOVE DESCRIBED PROPERTY.

Robert F. Reider
 ROBERT F. REIDER

7-31-80
 DATED

REVISIONS	RUSS YOUNG 2308 N. JACKSON DR. OSHKOSH, WIS		
	CAROW LAND SURVEYING CO., INC. 804 N. RICHMOND ST. APPLETON, WI 54911		
	DRAWN BY	SCALE	DRAWING NO.
	CV BF	1" = 30'	8478-80
	APP'D	DATE	
	LEC	7-31-80	

NONTANA STREET

45.07' PROP
45.00' REC

135.40' PROP
135.00' REC
1/2" IRON PIPE 1.1' SOUTH AND
1.4' EAST OF TRUE CORNER

1" IRON PIPE IN CONCRETE
0.2' NORTH AND 2.25'
WEST OF TRUE CORNER

45.00' REC
45.07' PROP

135.40' PROP
135.00' REC
BOLT 0.45' SOUTH AND
0.3' EAST OF TRUE CORNER

1" PINCHED IRON PIPE
0.5' WEST AND 0.4' SOUTH
OF TRUE CORNER

DESCRIPTION: THE NORTH 45 FEET OF LOT 20, BLOCK 3,
SMITH-GROVE LAND COMPANY PLAT, CITY OF OSHKOSH,
WINNEBAGO COUNTY, WISCONSIN.

ANGLES:

a = 90°-36'-09" b = 89°-23'-51"

LEGEND:


1 = 3/4" X 24" SOLID ROUND #6 REBAR SET
UNLESS NOTED ON DRAWING

PROP = PROPORTIONED

REC = RECORDED

I, ROBERT F. REIDER, CERTIFY THAT THIS PLAT OF
SURVEY IS A CORRECT REPRESENTATION OF THE
ABOVE DESCRIBED PROPERTY.

Robert F. Reider 7-31-80
ROBERT F. REIDER DATED

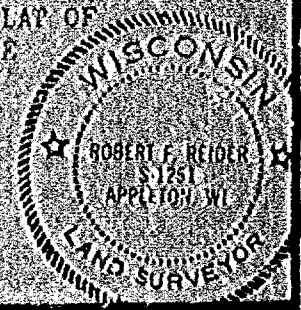

REVISIONS	RUSS YOUNG 2308 JACKSON DR. OSHKOSH, WIS 54901		
	CAROW LAND SURVEYING CO., INC. 604 N. RICHMOND ST. APPLETON, WI 54911		
	DRAWN BY KH KV BF	SCALE 1"=20'	DRAWING NO. A-8421-80
	DATE 7-31-80	DATE 7-31-80	


PLAT OF SURVEY

KNOWN AS 1667-1667A OHIO STREET, THE NORTH 115.0 FT. OF LOT 21 IN BLOCK 113 OF THE PLAT OF OSBORN'S ADDITION TO OSHKOSH, IN THE THIRD WARD, CITY OF OSHKOSH, WINNEBAGO COUNTY, WISCONSIN.

SEPTEMBER 23, 1980

(SURVEY FOR FIRST SAVINGS)

SURVEY NO. 139-S

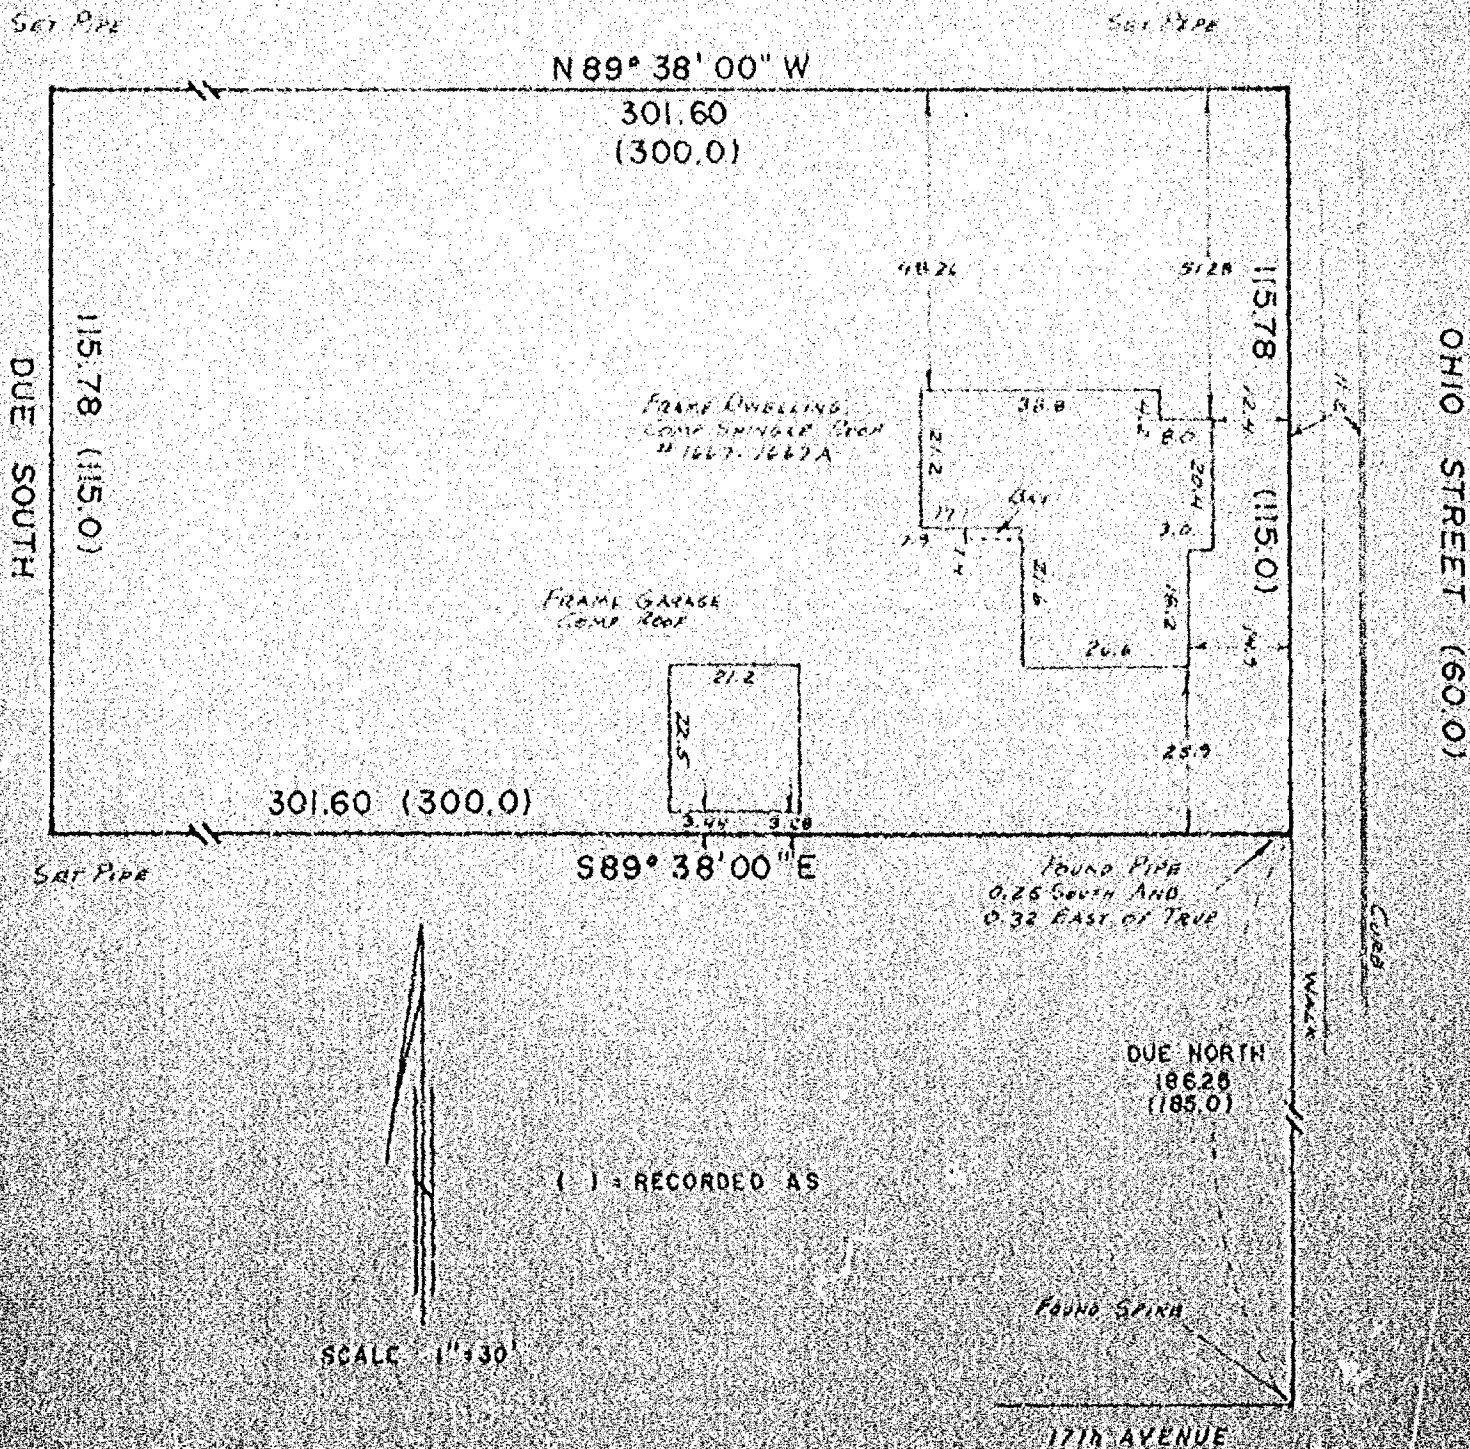


I Certify that I have surveyed the above described property (Property), and the above map is a true representation thereof and shows the size and location of the Property, its exterior boundaries, the location and dimensions of all visible structures thereon, boundary, fences, apparent easements and roadways and visible encroachments, if any. This survey is made for the exclusive use of the present owners of the Property, and also those who purchase, mortgage, or guarantee the title thereto, within one (1) year from date hereof.



National Survey & Engineering

417 NORTH BAYVIEW STREET / P.O. BOX 2863
OSHKOSH, WISCONSIN 54902
(914) 826-2800

Reinhard H.W. Roehlig

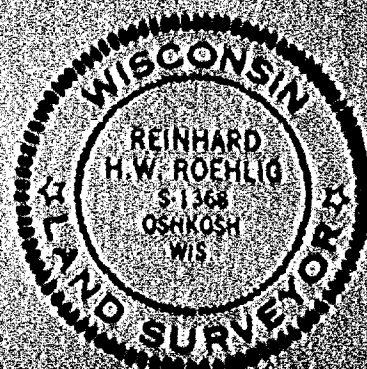

PLAT OF SURVEY


KNOWN AS 1625 NEBRASKA STREET. THE SOUTH 64.0 FT OF LOT 15 AND THE NORTH 21.0 FT. OF LOT 16 IN CLEMENT AND DOTY'S SUBDIVISION, IN THE 3rd WARD OF THE CITY OF OSHKOSH, WINNEBAGO COUNTY, WISCONSIN.

AUGUST 27, 1980

SURVEY FOR WILLIAM DAVIS

SURVEY NO. 133-S

WEST 16th STREET (60.0)

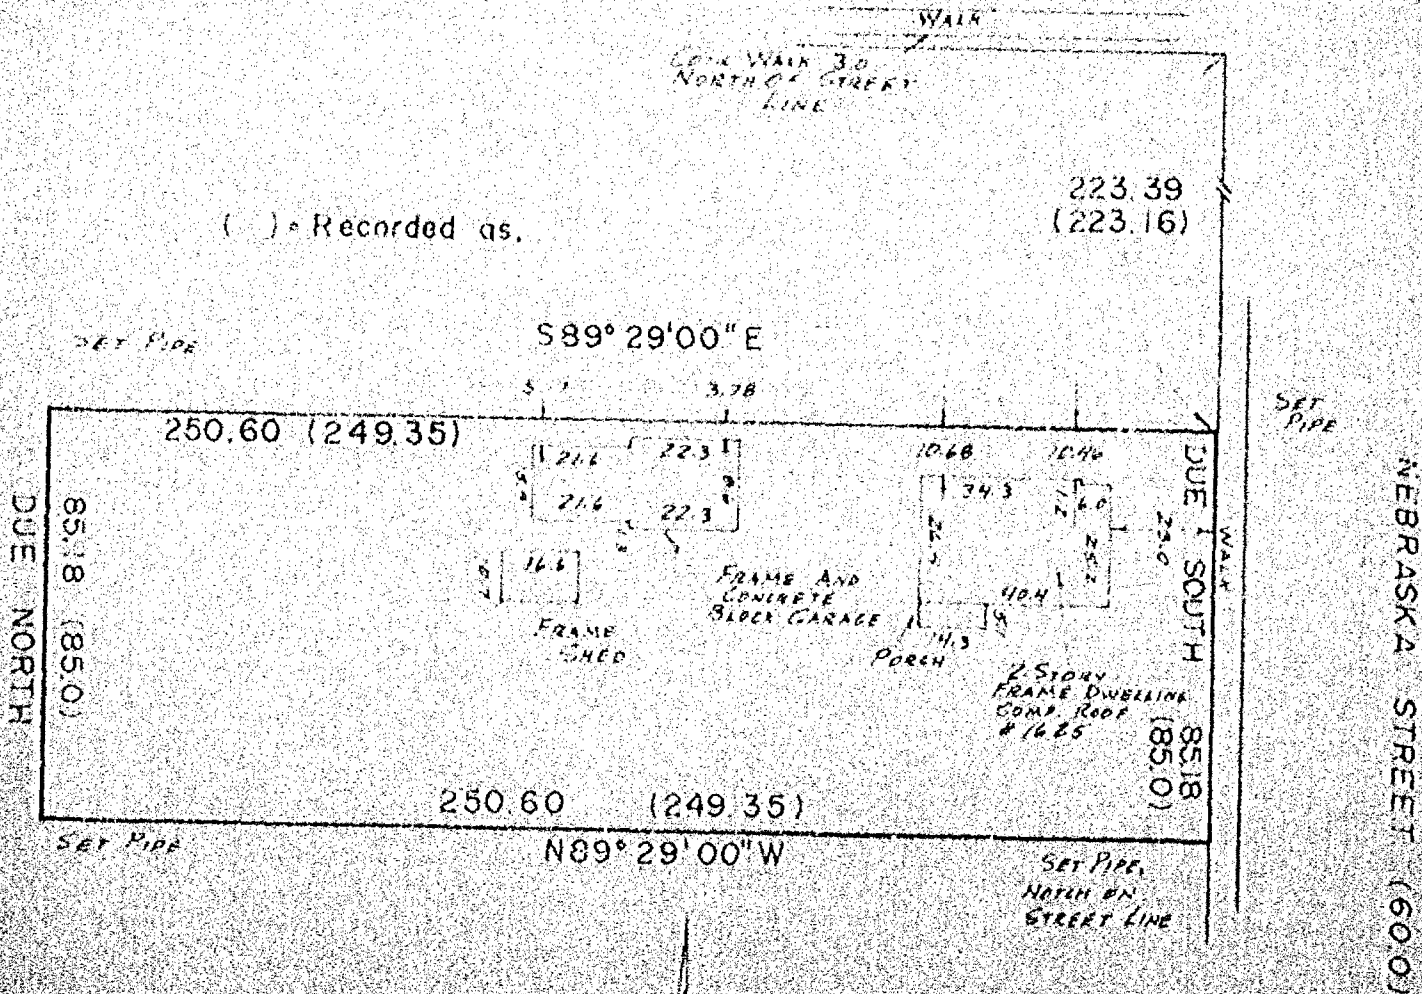

SCALE 1" = 40'


I Certify that I have surveyed the above described property (Property), and the above map is a true representation thereof and shows the size and location of the Property, its exterior boundaries, the location and dimensions of all visible structures thereon, boundary, fences, apparent easements and roadways and visible encroachments, if any. This survey is made for the exclusive use of the present owners of the Property, and also those who purchase, mortgage, or guarantee the title thereto, within one (1) year from date hereof.



national survey & engineering

317 NORTH LAWYER STREET / P.O. BOX 296
OSHKOSH, WISCONSIN 54903
(414) 426-2800

Richard Rasky

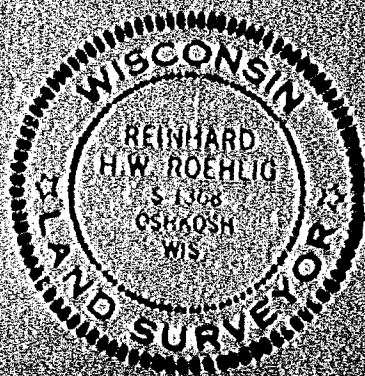

PLAT OF SURVEY


KNOWN AS 515 NORTH SAWYER STREET. LOTS 4 AND 5 IN BLOCK "J" OF HIGHLAND ADDITION AND LOTS 1, 2 AND 3 IN BLOCK "I" OF NORTHWESTERN CAR AND MACHINE COMPANY'S SECOND ADDITION, IN THE SIXTEENTH WARD OF THE CITY OF OSHKOSH, WINNEBAGO COUNTY, WISCONSIN.

AUGUST 21, 1980

SURVEY FOR MARS INC.

SURVEY NO. 130-S

TAFT AVE (80.0)

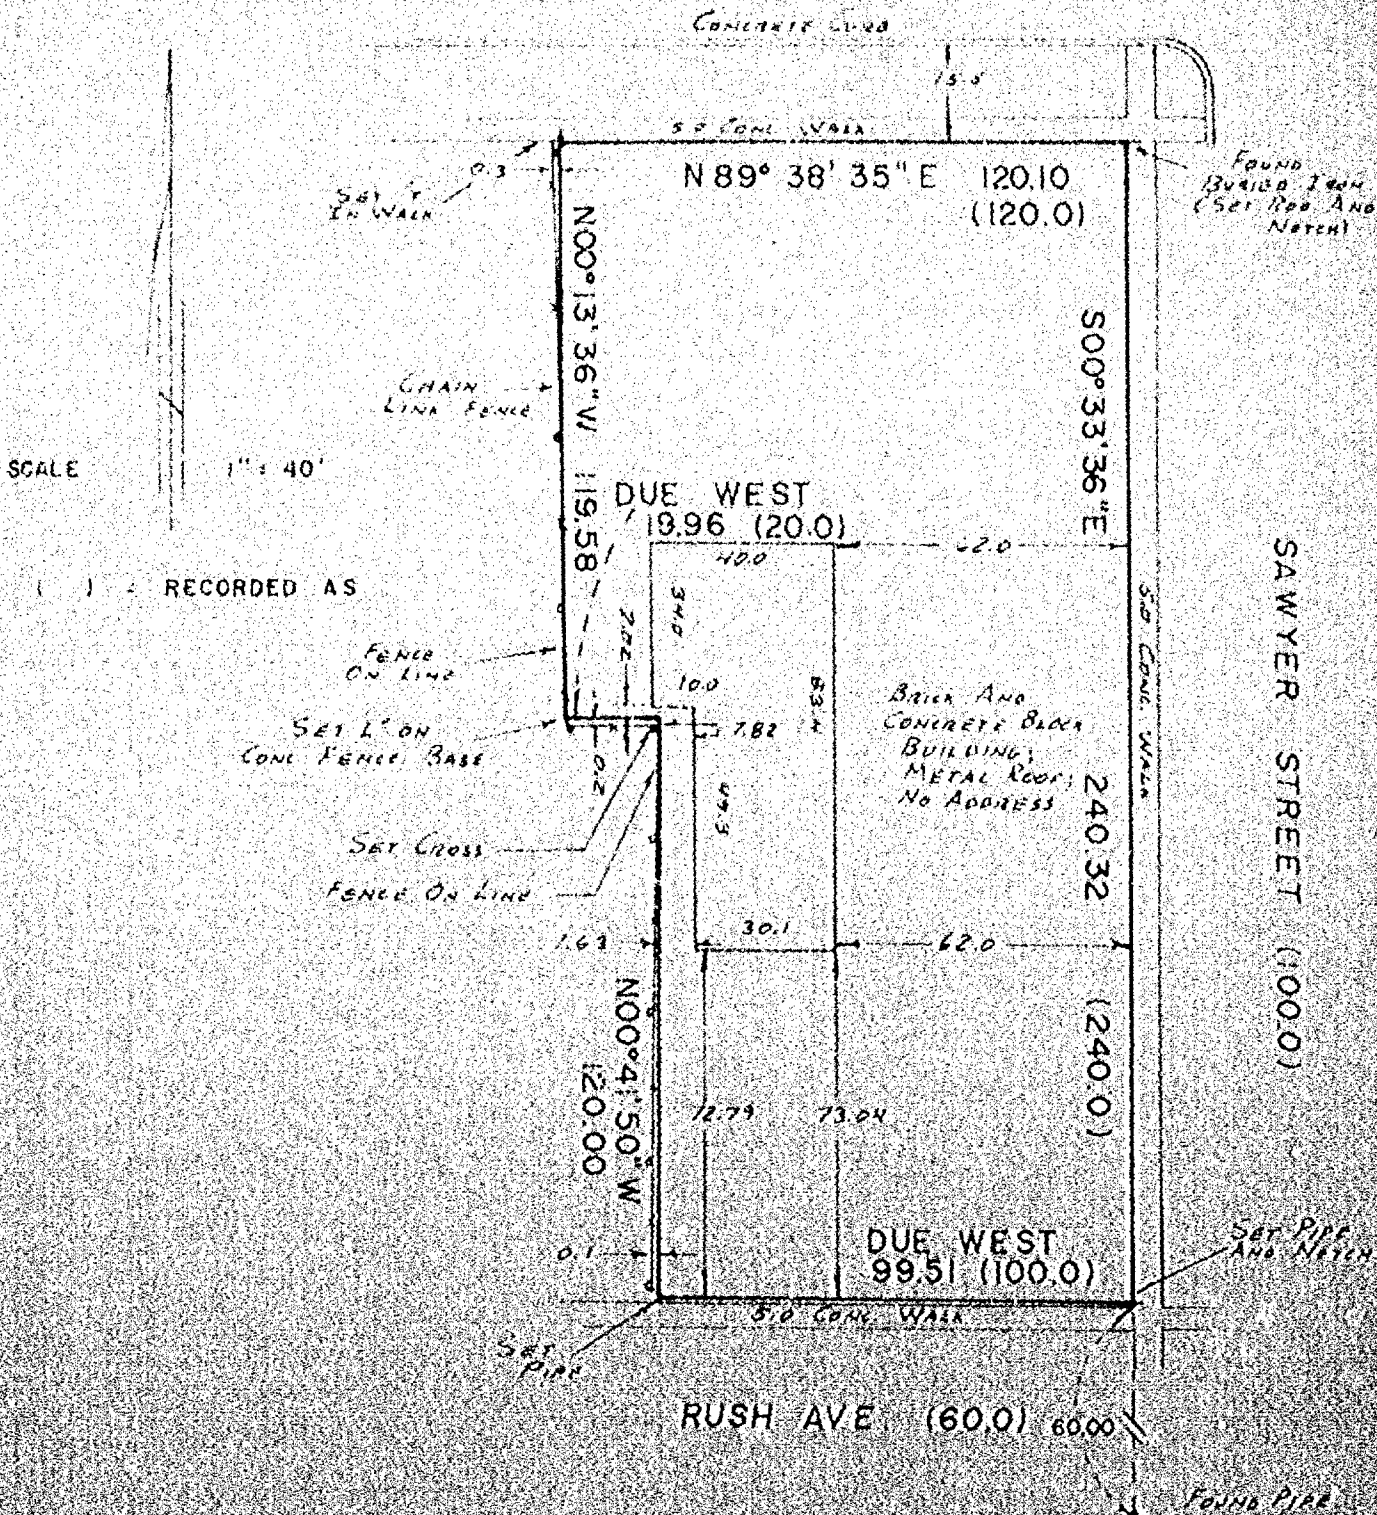


I Certify that I have surveyed the above described property (Property), and the above map is a true representation thereof and shows the size and location of the Property, its exterior boundaries, the location and dimensions of all visible structures thereon, boundary, fences, apparent easements and roadways and visible encroachments, if any. This survey is made for the exclusive use of the present owners of the Property, and also those who purchase, mortgage, or guarantee the title thereto, within one (1) year from date hereof.



national survey & engineering

517 NORTH SAWYER STREET / P.O. BOX 2883
OSHKOSH, WISCONSIN 54903
(414) 428-7800

Reinhard Roehlig

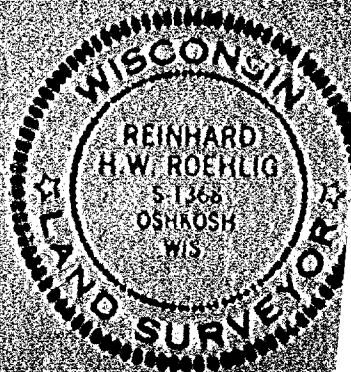


PLAT OF SURVEY

KNOWN AS 832 WEST 5th AVENUE. BEING LOT 13 IN BLOCK 3 OF ANNA M. LULL'S 2nd ADDITION TO THE CITY OF OSHKOSH IN THE SECOND WARD, WINNEBAGO COUNTY, WISCONSIN.

AUGUST 8, 1980

(SURVEY FOR SIDNEY HOGUE)

SURVEY NO. 126-S

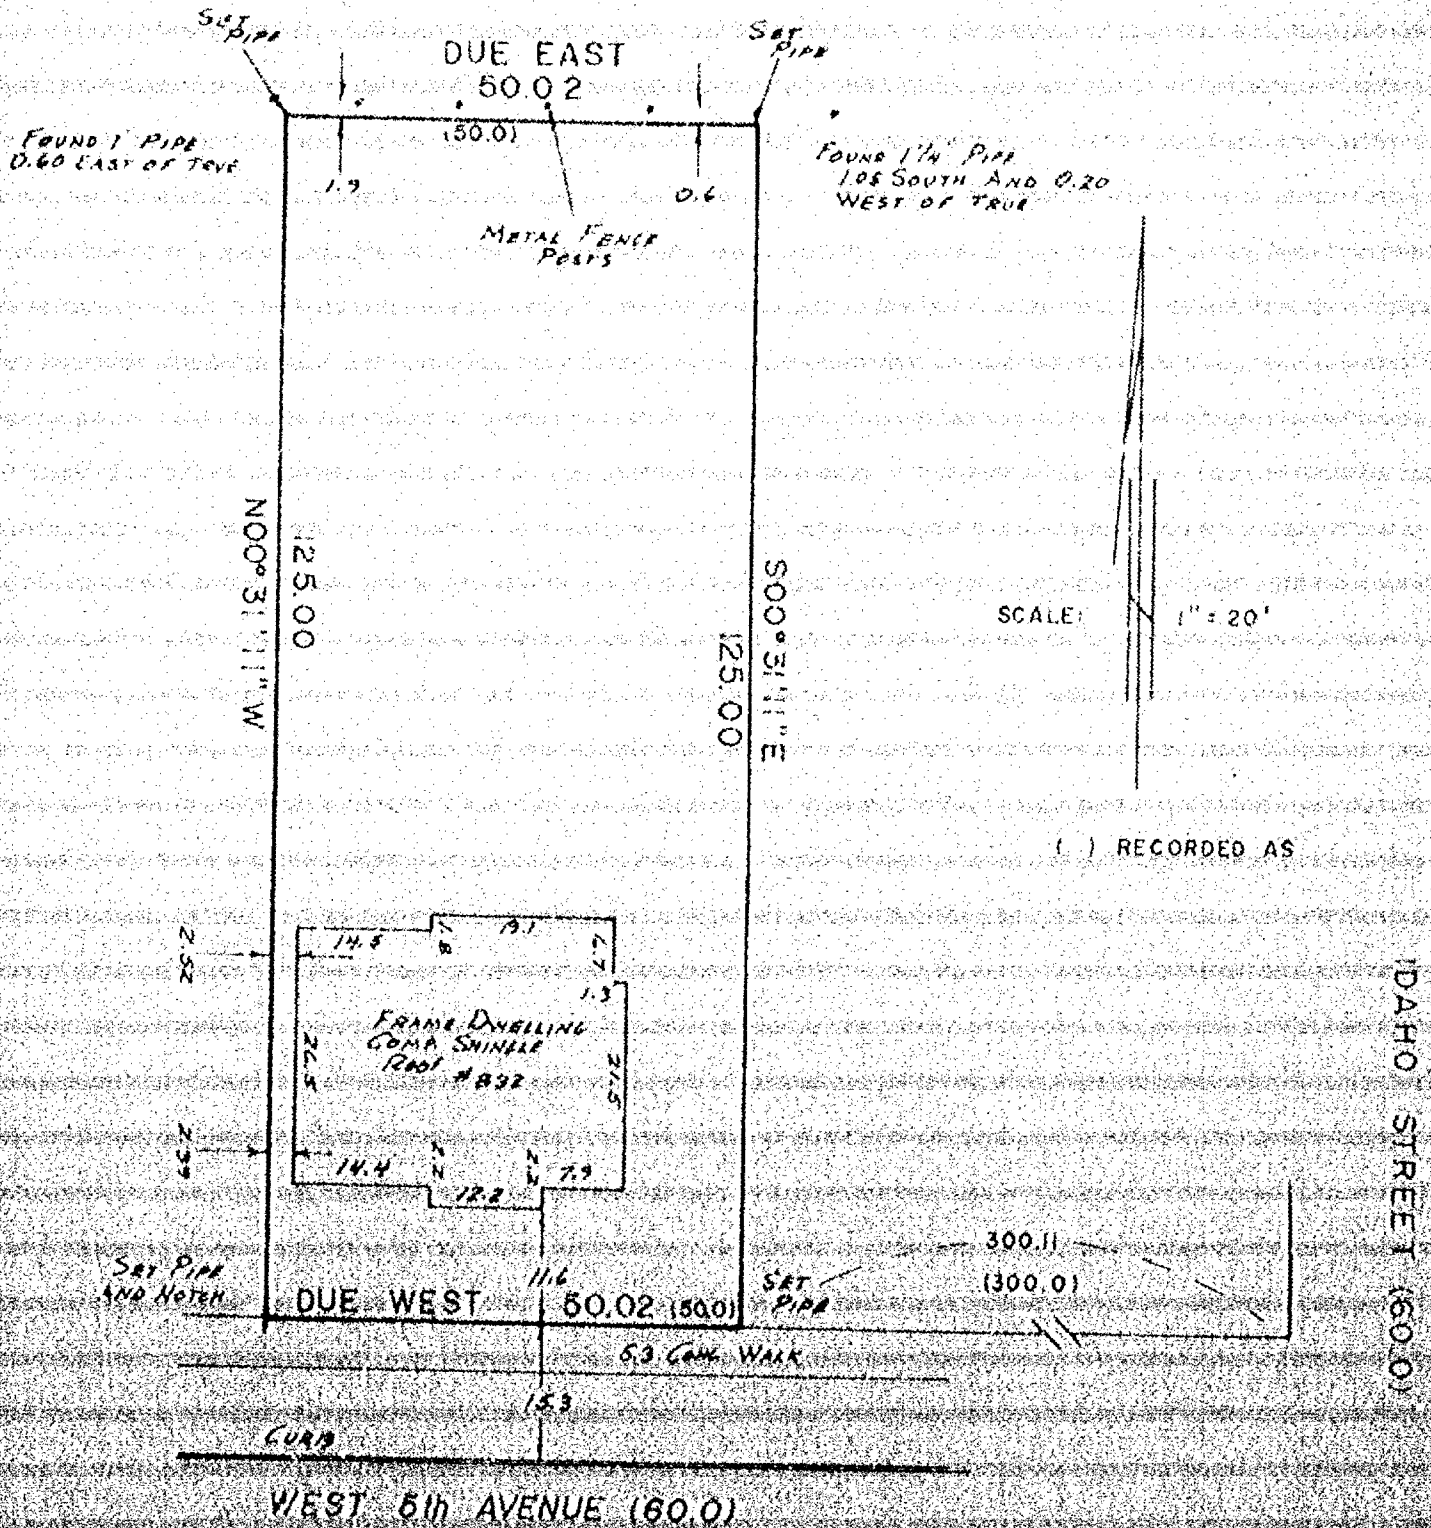

I Certify that I have surveyed the above described property (Property), and the above map is a true representation thereof and shows the size and location of the Property, its exterior boundaries, the location and dimensions of visible structures thereon, boundary, fences, apparent easements and roadways and visible encroachments, if any. This survey is made for the exclusive use of the present owners of the Property, and those who purchase, mortgage, or guarantee the title thereto, within one (1) year from date hereof.



national survey & engineering
417 NORTH SAWYER STREET, P.O. BOX 2583
OSHKOSH, WISCONSIN 54903
(414) 489-2800



Reinhard H. Roehlig



PLAT OF SURVEY

The center 50 feet of Lot 1, 2, & 3, Block 41, in the original 3rd Ward Plat,
City of Oshkosh

AS REQUESTED:
Jack Kelly

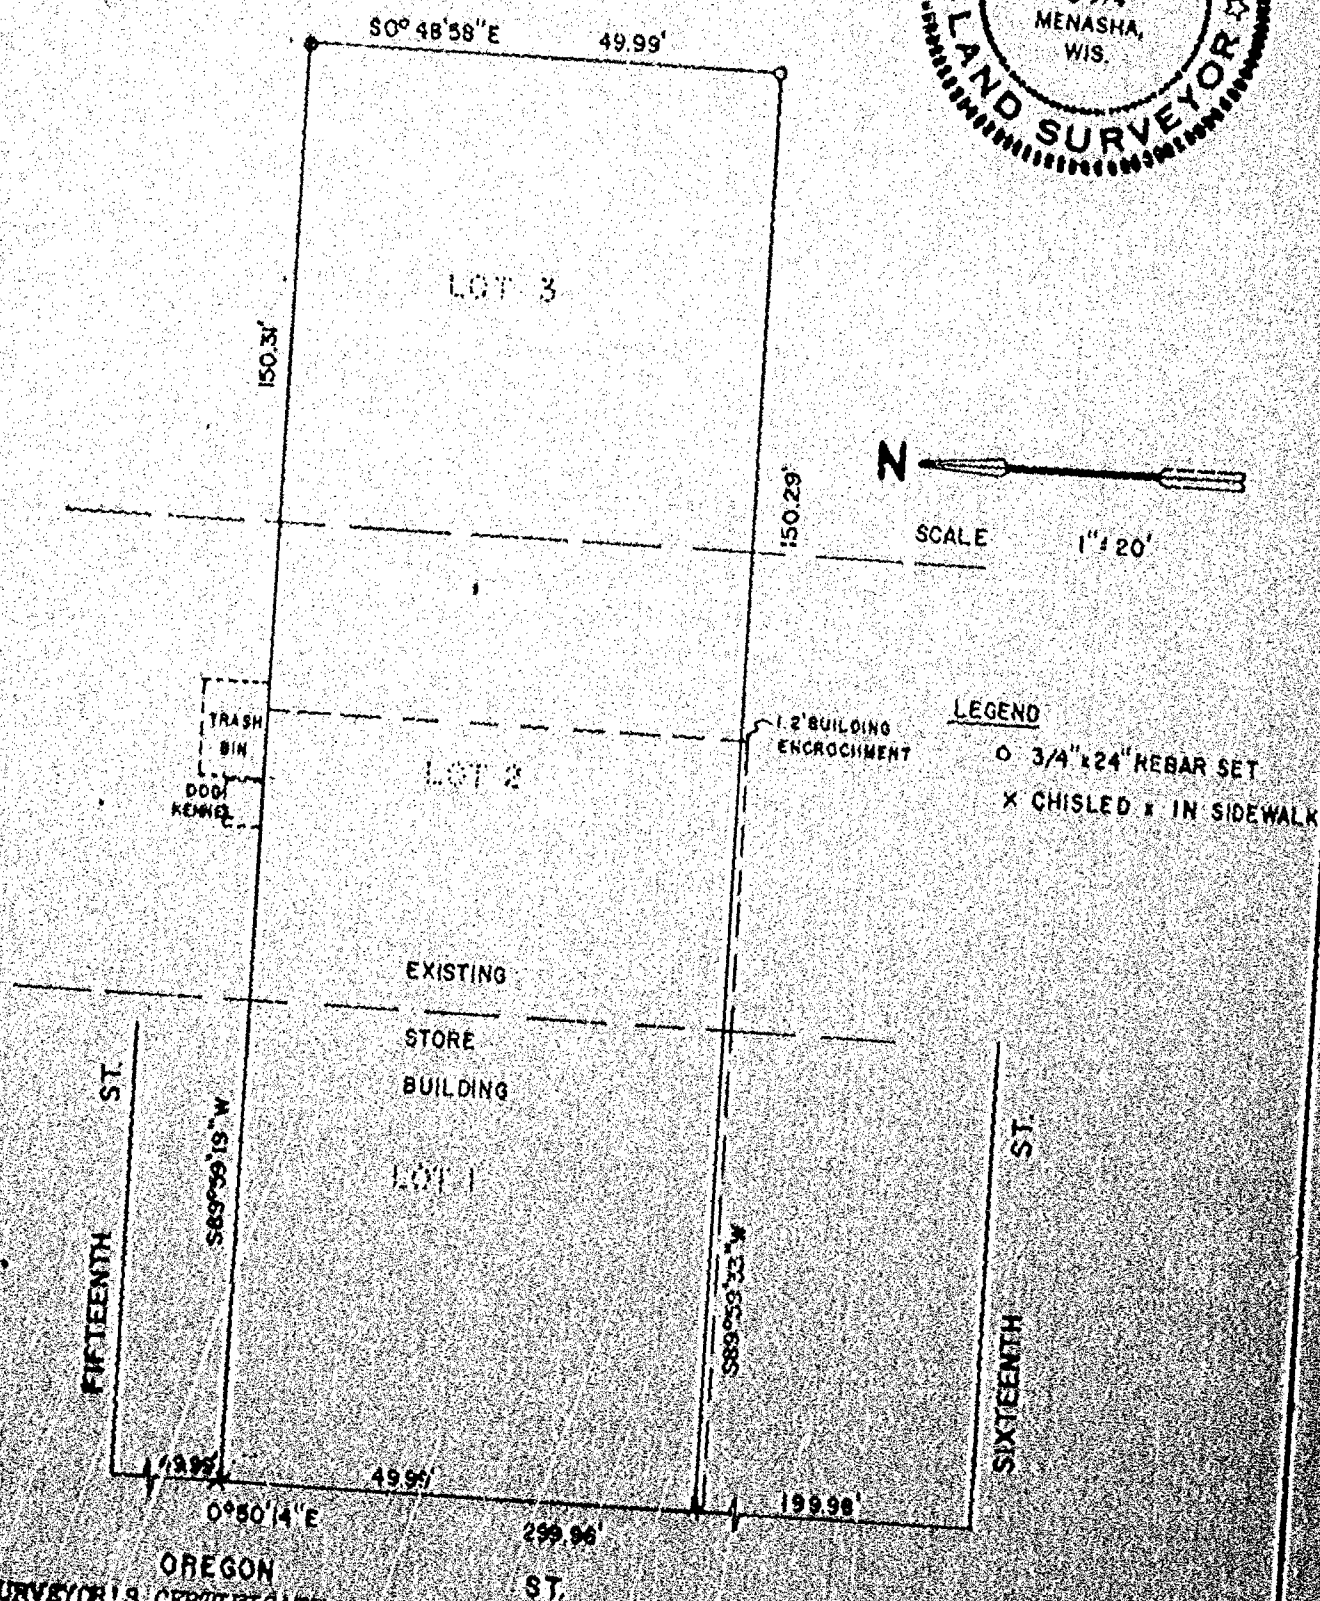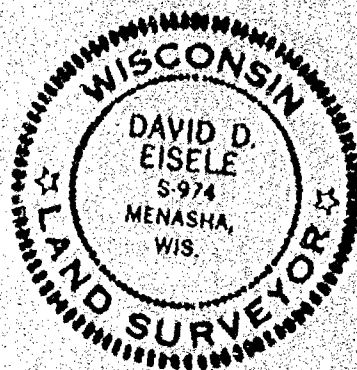

SURVEYOR'S CERTIFICATE:

I, David D. Eisele, hereby certify that I have surveyed the property as shown, according to official records and that the plat above drawn is an accurate and correct representation of said survey.

Dated this 30 day of July, 1980

David D. Eisele
David D. Eisele, Reg. Wis. Land Surveyor S-974



Martenson & Eisele, Inc.
CONSULTING ENGINEERS & LAND SURVEYORS
1818 AMERICAN COURT
NEENAH WIS. 54956
PHONE 734-0361

DRAWN BY	WFS	BOOK	110
DATE	7-29-80	PAGE	78
		PROJECT	221-01