


PLAT OF SURVEY

NOVEMBER 15, 1984

SURVEY NO. 1561-M

BISMARCK AVENUE 40.0

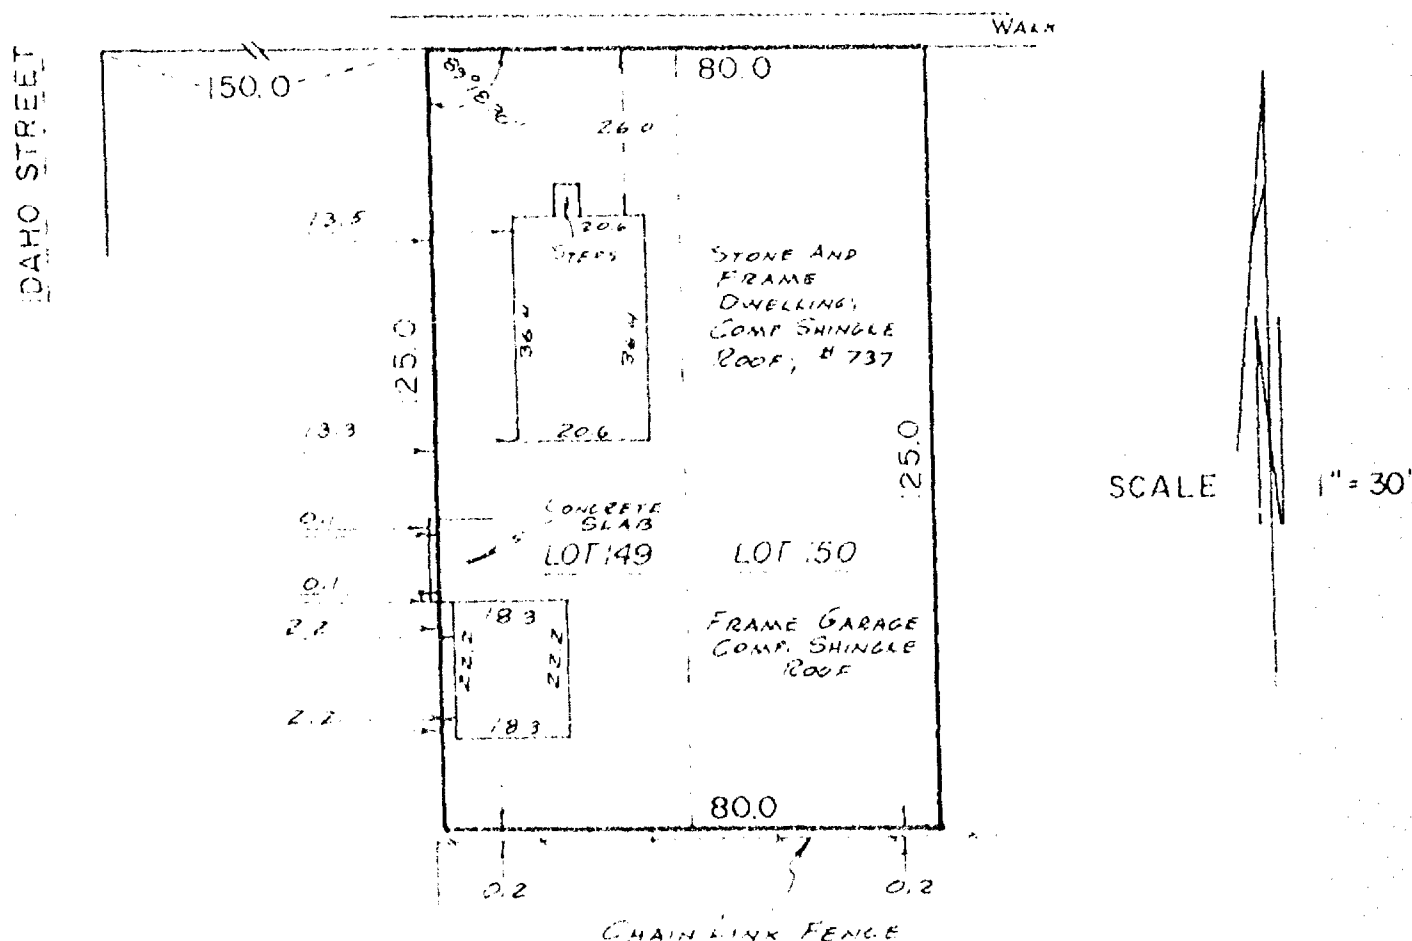


This survey is made for the exclusive use of the present owners of the Property, and also those who purchase, mortgage, or guarantee the title thereto, within one (1) year from date hereof.



national survey & engineering

417 NORTH SAWYER STREET / P.O. BOX 2963
OSHKOSH, WISCONSIN 54903
(414) 428-2800

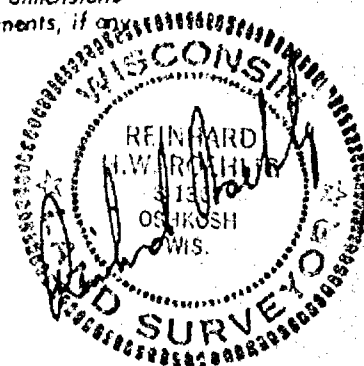

PLAT OF SURVEY

KNOWN AS 650 WEST 6th AVENUE, BEING LOT 12 IN CITY'S REPLAT #3,
6th WARD, CITY OF OSHEOSH, WINNEBAGO COUNTY, WISCONSIN.

MAY 3, 1983

SURVEY FOR GLEN BARGENDER

SURVEY NO. 234-S

5th Ave

FOUND 1 1/4" PIPE

FOUND 1" PIPE
0.90 N.E.
OF TRUE

(58.4)
59.17 MEAS.

C.M. ST. P. & P.R.R. (66.0)
(81.45)
82.53
SET PIPE

(167.24)
169.25

216.35 (217.1)

SCALE 1" = 30'

() As Platted

0.62
1.18
18.3
20.3
18.3
20.3

FRAME GARAGE
COMPOSITION
SHINGLE ROOF


C.M. ST. P. & P.R.R.
243.45
(243.3)
Rod

89°33'15"
10.25
10.25
17.8
17.8
20.8
20.8
17.8
17.8
75.05
(75.0)
3.7
3.5
11.4
82°20'00"
SET PIPE
WALL

243.45
(243.3)

6th STREET (60.0)

I Certify that I have surveyed the above described property (Property), and the above map is a true representation thereof and shows the size and location of the Property, its exterior boundaries, the location and dimensions of all visible structures thereon, boundary, fences, apparent easements and roadways and visible encroachments, if any. This survey is made for the exclusive use of the present owners of the Property, and also those who purchase, mortgage, or guarantee the title thereto, within one (1) year from date hereof.

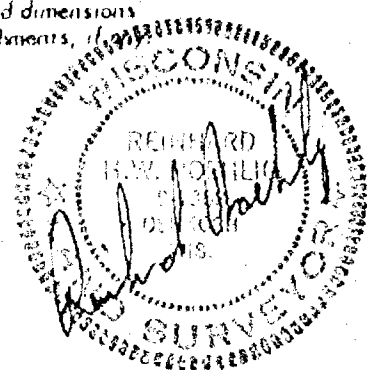

national survey & engineering

417 NORTH SAWYER STREET / PO BOX 2963
OSHEOSH, WISCONSIN 54903
(414) 426-2800


PLAT OF SURVEY

KNOWN AS 681 WEST 8th AVENUE. BEING THE NORTH 1/2 OF LOT 26 IN CITY'S REPLAT NO. 3, 6th WARD, CITY OF OSHKOSH, WINNEBAGO COUNTY, WISCONSIN.

OCTOBER 6, 1983

SURVEY FOR OSHKOSH SAVINGS
APPLICANT: CLYDE SPANBAUER
MONUMENT WAIVER ON FILE

SURVEY NO. 1328-M

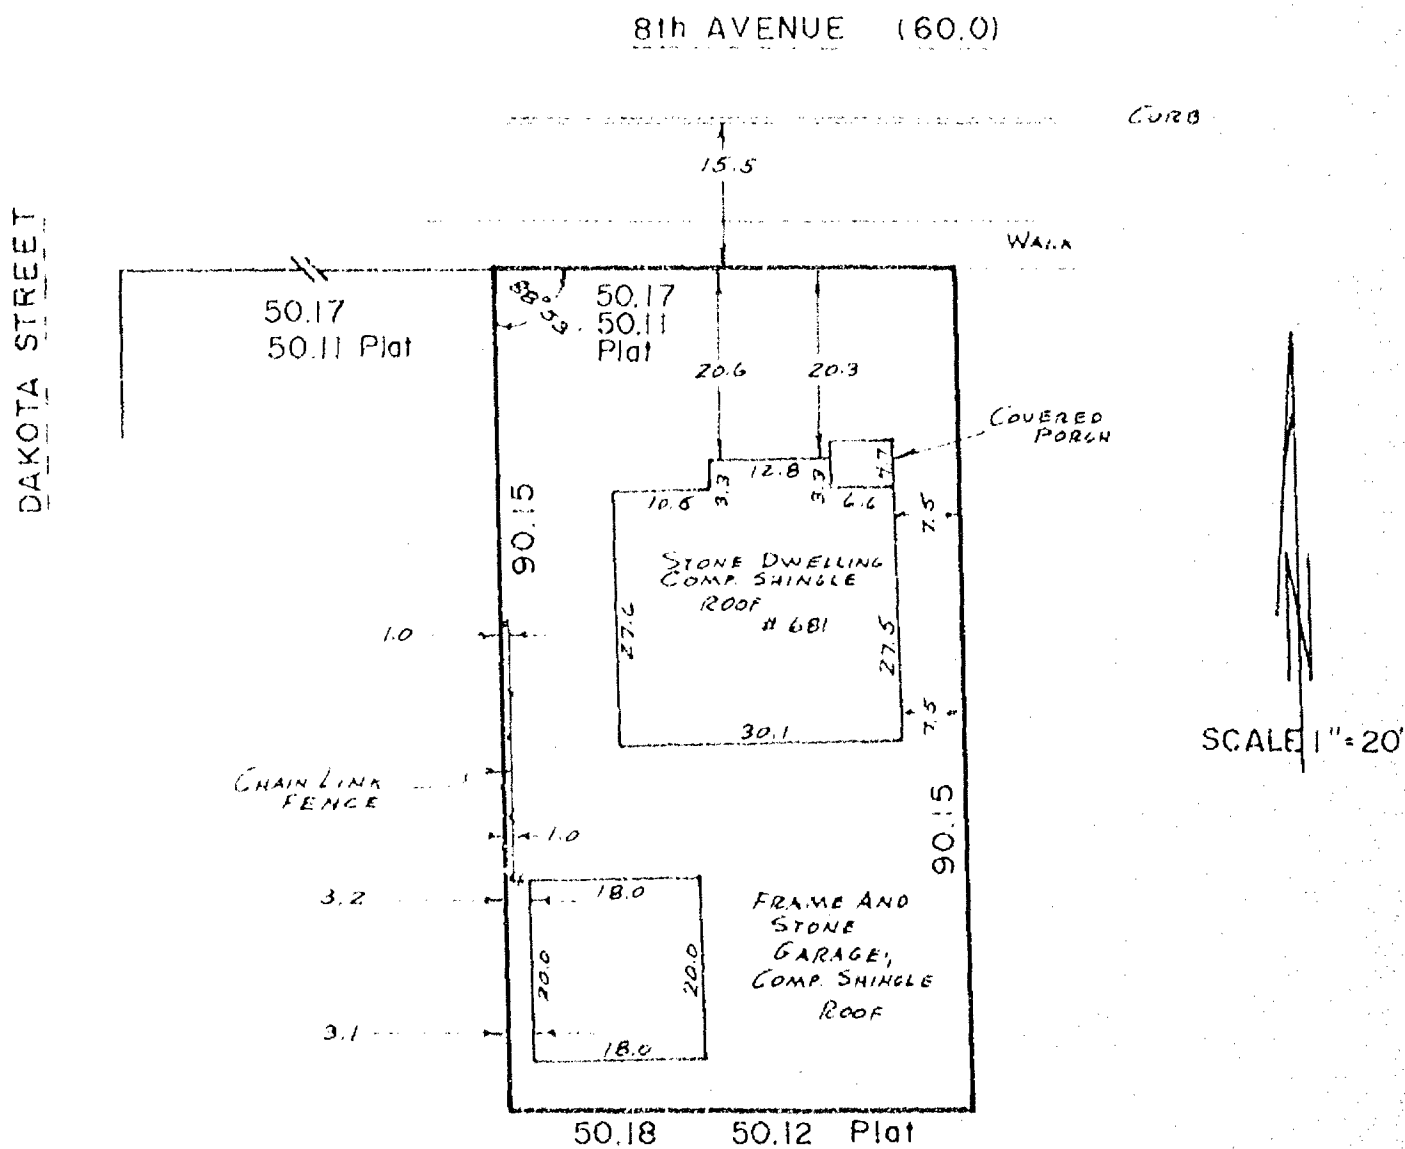


I Certify that I have surveyed the above described property (Property), and the above map is a true representation thereof and shows the size and location of the Property, its exterior boundaries, the location and dimensions of all visible structures thereon, boundary, fences, apparent easements and roadways and visible encroachments, if any. This survey is made for the exclusive use of the present owners of the Property, and also those who purchase, mortgage, or guarantee the title thereto, within one (1) year from date hereof.



national survey & engineering

417 NORTH SAWYER STREET / P.O. BOX 2963
OSHKOSH, WISCONSIN 54903
(414) 426-2800

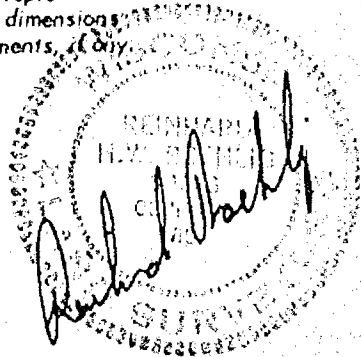


PLAT OF SURVEY

KNOWN AS 631 WEST 6th AVENUE. BEING LOT 90 IN CITY RE PLAT NO. 3, IN THE 6th WARD OF THE CITY OF OSHKOSH, WINNEBAGO COUNTY, WISCONSIN.


MAY 21, 1980

(SURVEY FOR MRS EDWARD EBERHART)

SURVEY NO. 111-S

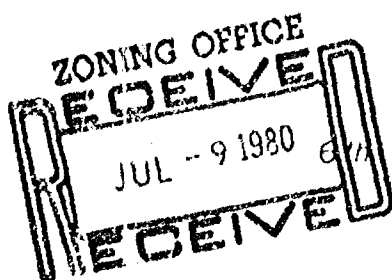

6th AVENUE (60.0)

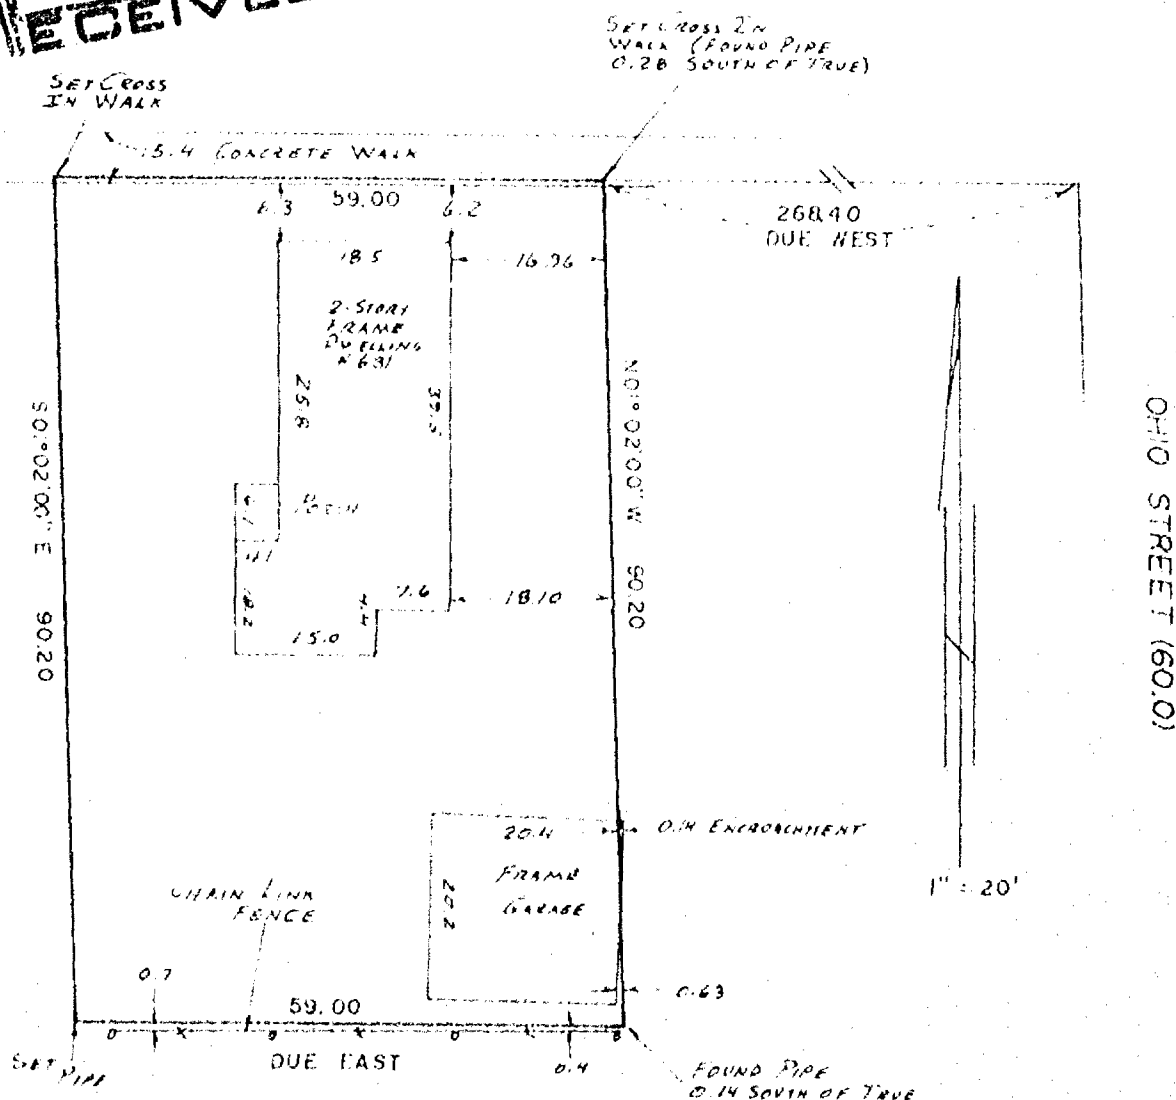


I Certify that I have surveyed the above described property (Property), and the above map is a true representation thereof and shows the size and location of the Property, its exterior boundaries, the location and dimensions of all visible structures thereon, boundary, fences, apparent easements and roadways and visible encroachments, if any. This survey is made for the exclusive use of the present owners of the Property, and also those who purchase, mortgage, or guarantee the title thereto, within one (1) year from date hereof.



national survey & engineering

417 NORTH SAWYER STREET / P.O. BOX 2963
OSHKOSH, WISCONSIN 54903
(414) 426-2000

Reinhard Roehlig

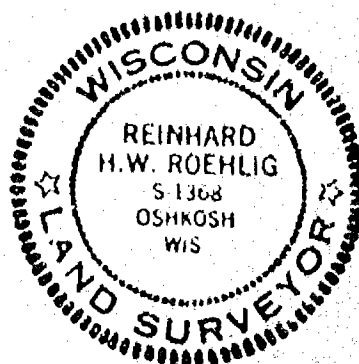

60th

PLAT OF SURVEY


KNOWN AS 601 WEST 6th AVENUE, BEING LOT 85 IN CITY'S REPLAT NO. 3 IN THE
6th WARD, CITY OF OSHKOSH, WINNEBAGO COUNTY, WISCONSIN.

FEBRUARY 6, 1984

SURVEY FOR OSHKOSH SAVINGS
APPLICANT: ROBERT PENZENSTADLER
MONUMENT WAIVER ON FILE

SURVEY NO. 1389-M

W. 6th AVE. (60.0)

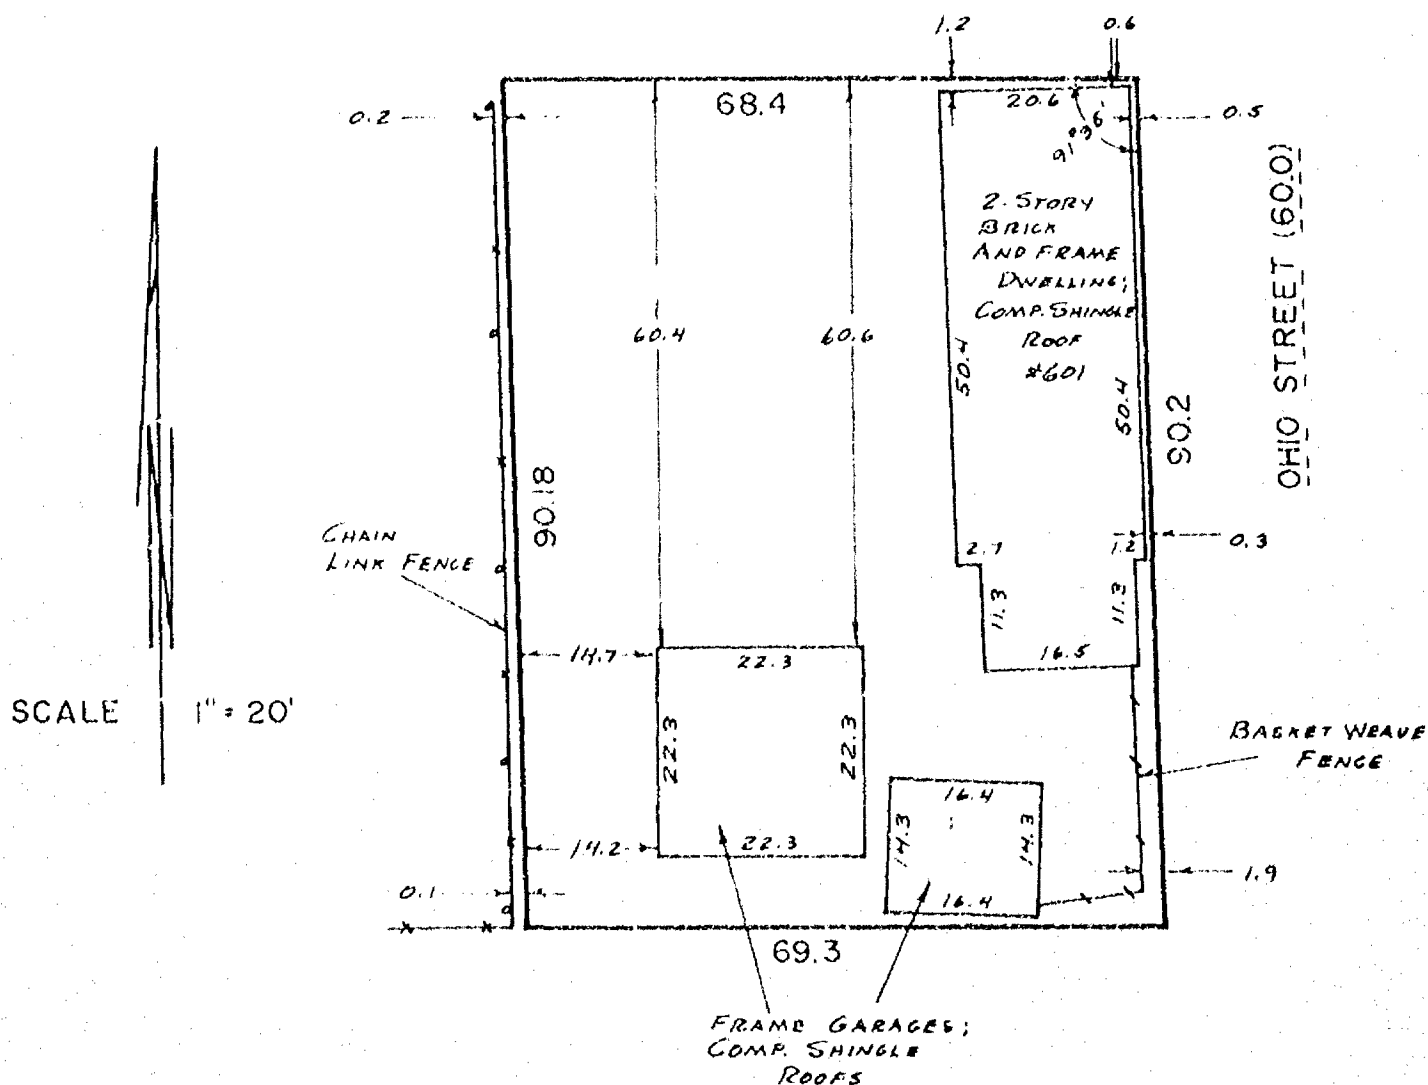

I Certify that I have surveyed the above described property (Property), and the above map is a true representation thereof and shows the size and location of the Property, its exterior boundaries, the location and dimensions of all visible structures thereon, boundary, fences, apparent easements and roadways and visible encroachments, if any.

This survey is made for the exclusive use of the present owners of the Property, and also those who purchase, mortgage, or guarantee the title thereto, within one (1) year from date hereof.



national survey & engineering

417 NORTH SAWYER STREET / P.O. BOX 2963
OSHKOSH, WISCONSIN 54903
(414) 426-2800



SURVEY
for
PAUL DREXLER
of

LOT 128, CITY'S REPLAT NO. 3, IN THE 6TH WARD, CITY OF OSHKOSH, WINNEBAGO COUNTY, WISCONSIN.

SURVEYOR'S CERTIFICATE:


I, Thomas M. Kromm, Wisconsin Registered Land Surveyor of Aero-Metric Engineering, Inc., certify that I have surveyed the above described property and that the map shown below is a true and accurate representation thereof to the best of my knowledge and belief.

Dated this 2 day of July, 1991.

Thomas M. Kromm
Wisconsin Registered Land Surveyor, S-2062
Thomas M. Kromm



WEST 5TH AVENUE (60' R/W)

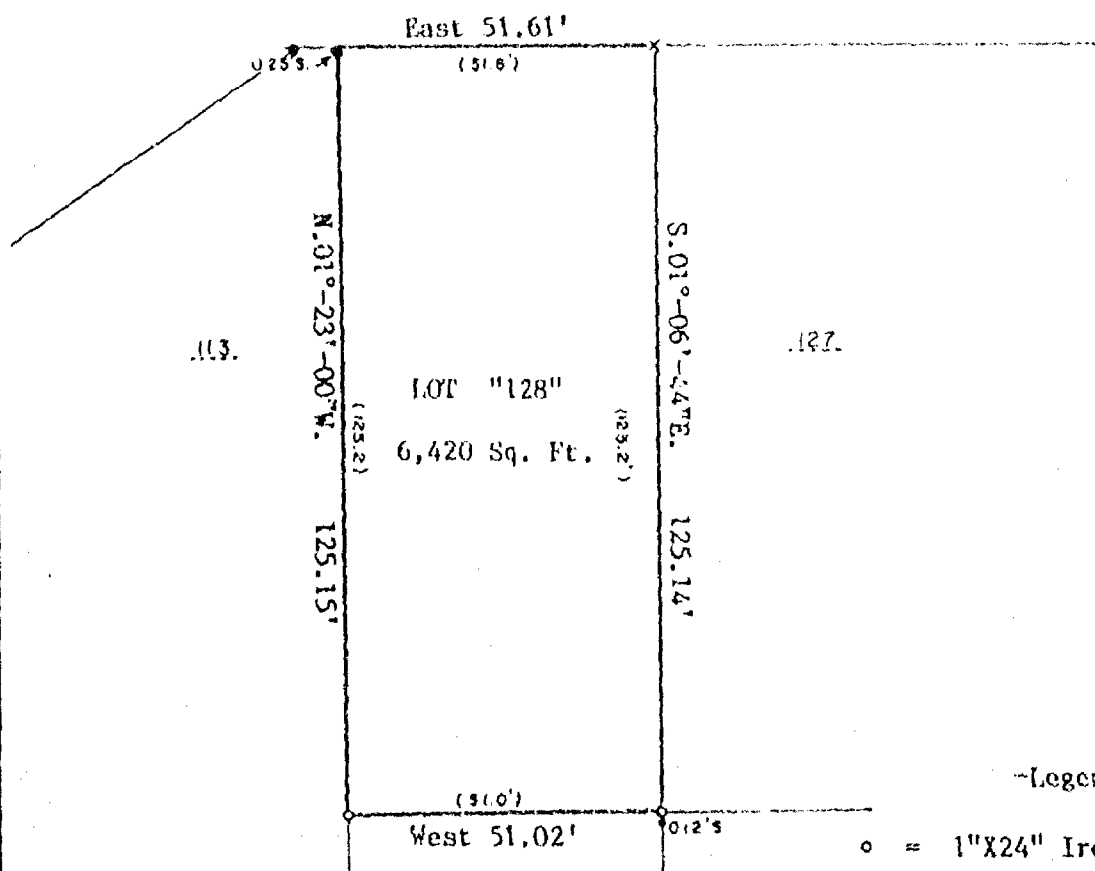

Bearing Reference: South line of
5th Avenue; Assigned East


-Legend-

- o = 1"X24" Iron Pipe, Set
 - = 1" Iron Pipe, Found
 - = 3/4" Iron Pipe, Found
 - x = Chisel "X" Set
 - () = Record Data
- SCALE = 1" = 30'

June 27, 1991

AERO-METRIC ENGINEERING, INC.
PHOTOGRAMMETRIC ENGINEERS
LAND SURVEYORS
SHEBOYGAN, WISCONSIN

Thomas M. Kromm
WIS. REGISTERED LAND SURVEYOR S-2062
NOTEBOOK 122 PAGE 15-16

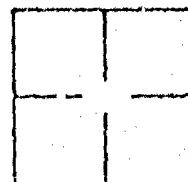

L-1988


PLAT OF SURVEY

KNOWN AS 706 W. 8TH AVENUE. BEING LOT 52 IN CITY'S REPLAT NO. 3, IN THE 6TH WARD, C'TY OF OSHKOSH, WINNEBAGO COUNTY, WISCONSIN.

AUGUST 11, 1992

SURVEY FOR ROBERT ZIER

NO. 2191

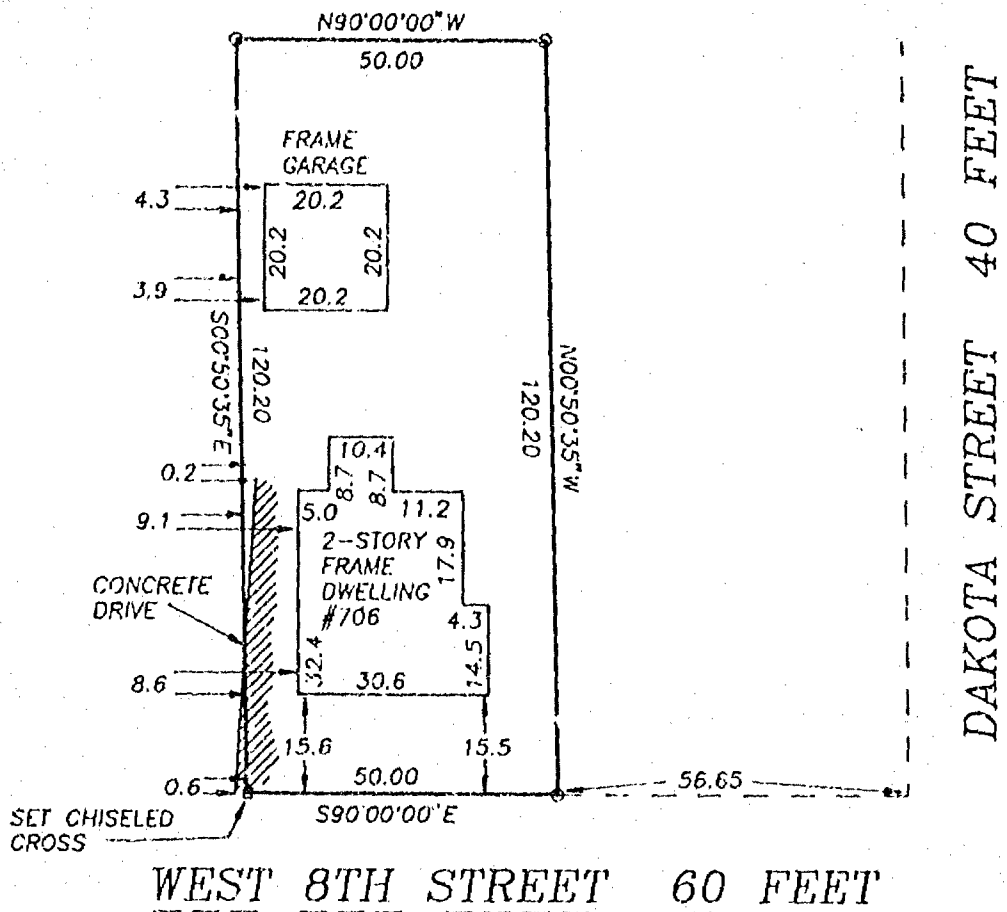

○ DENOTES 3/4" IRON ROD 24" LONG WEIGHING NOT LESS THAN 1.13 LBS. PER LINEAL FOOT SET.


Surveyor's Certificate

I, Reinhard Roehlig, Wisconsin Registered Land Surveyor, certify that I have surveyed the above described property and that the above map is a correct representation thereof and shows the size and location of the property, its exterior boundaries, the locations and dimensions of all visible structures thereon, boundary fences, apparent easements and roadways and visible encroachments, if any.



This survey is made for the exclusive use of the present owners of the property and also those who purchase, mortgage or guarantee title thereto, within one (1) year from the date hereof.

Date 8-11-92

Reinhard Roehlig, Registered Land Surveyor S-1368

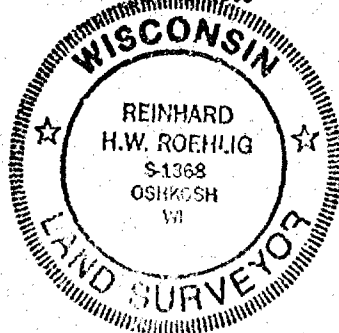

NO. 2191

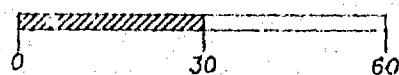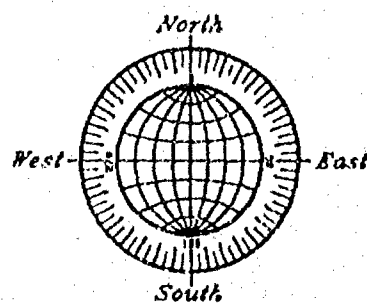

SCALE: 1" = 30'

AUGUST 11, 1992

ROEHLIG
LAND SURVEYING
&
CONSULTING LTD.
 417 North Sawyer Street • Oshkosh WI • 54901
 (414) 233-2884

WARRANTY DEED - DOCUMENT NO. 610158

"Lots Five (5) and Six (6) in Assessor's Plat CITY'S REPLAT NO. 5, in the Eighth Ward, City of Oshkosh - Wis., excepting therefrom that portion of said Lot Six (6) described as follows, viz: -


Commencing at the Northeasterly (most Easterly) corner of said Lot, thence southeasterly, along the Southeasterly line of said Lot, One Hundred Twenty (120) feet; thence northwesterly, parallel with the Northeasterly line of said Lot, Seventy-five (75) feet; thence northeasterly, to a point on the Northeasterly line of said Lot that is Forty-seven and Five-tenths (47.5) feet northwesterly from the place of beginning; thence southeasterly, along the Northeasterly line of said Lot, Forty-seven and Five-tenths (47.5) feet, to the place of beginning."


SURVEYOR'S CERTIFICATE:

I, Steven T. Chronis, Wisconsin Registered Land Surveyor of Aero-Metric Engineering, Inc., certify that I have surveyed the above described property and that the map shown to the right is a true and accurate representation thereof to the best of my knowledge and belief.

Dated this 26 day of July, 1992.


Steven T. Chronis
Wisconsin Registered Land Surveyor, S-0913
Steven T. Chronis

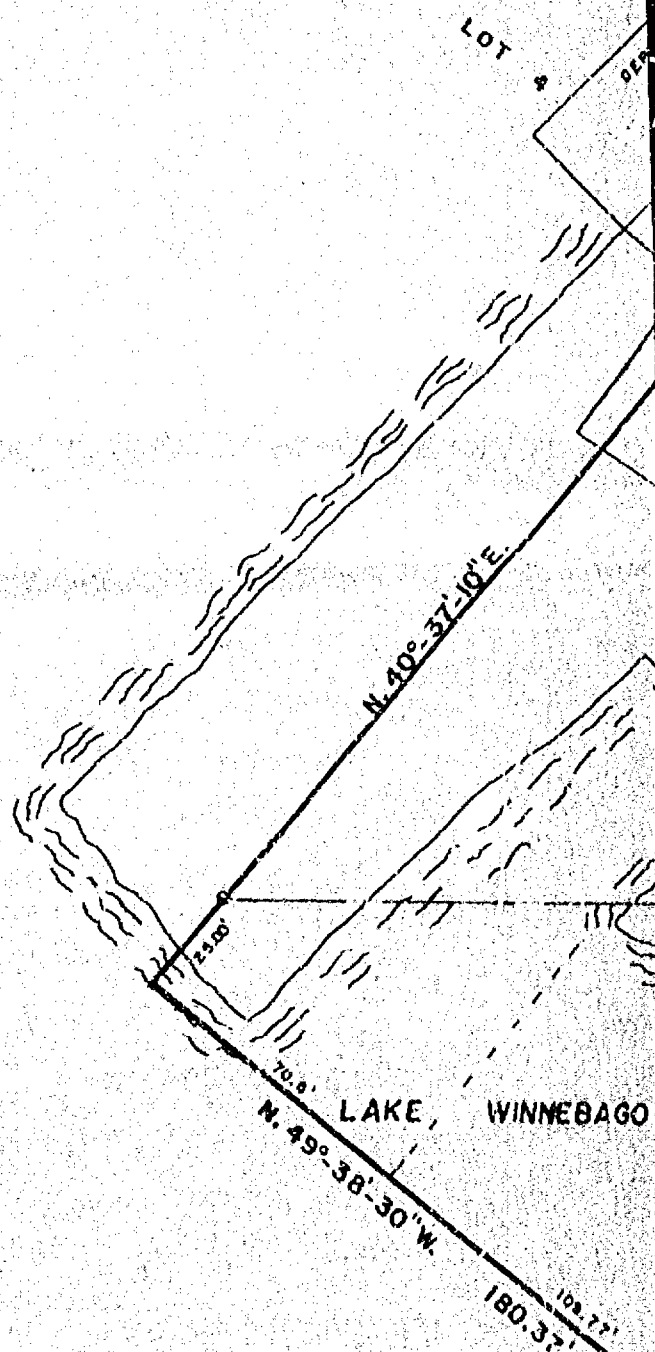

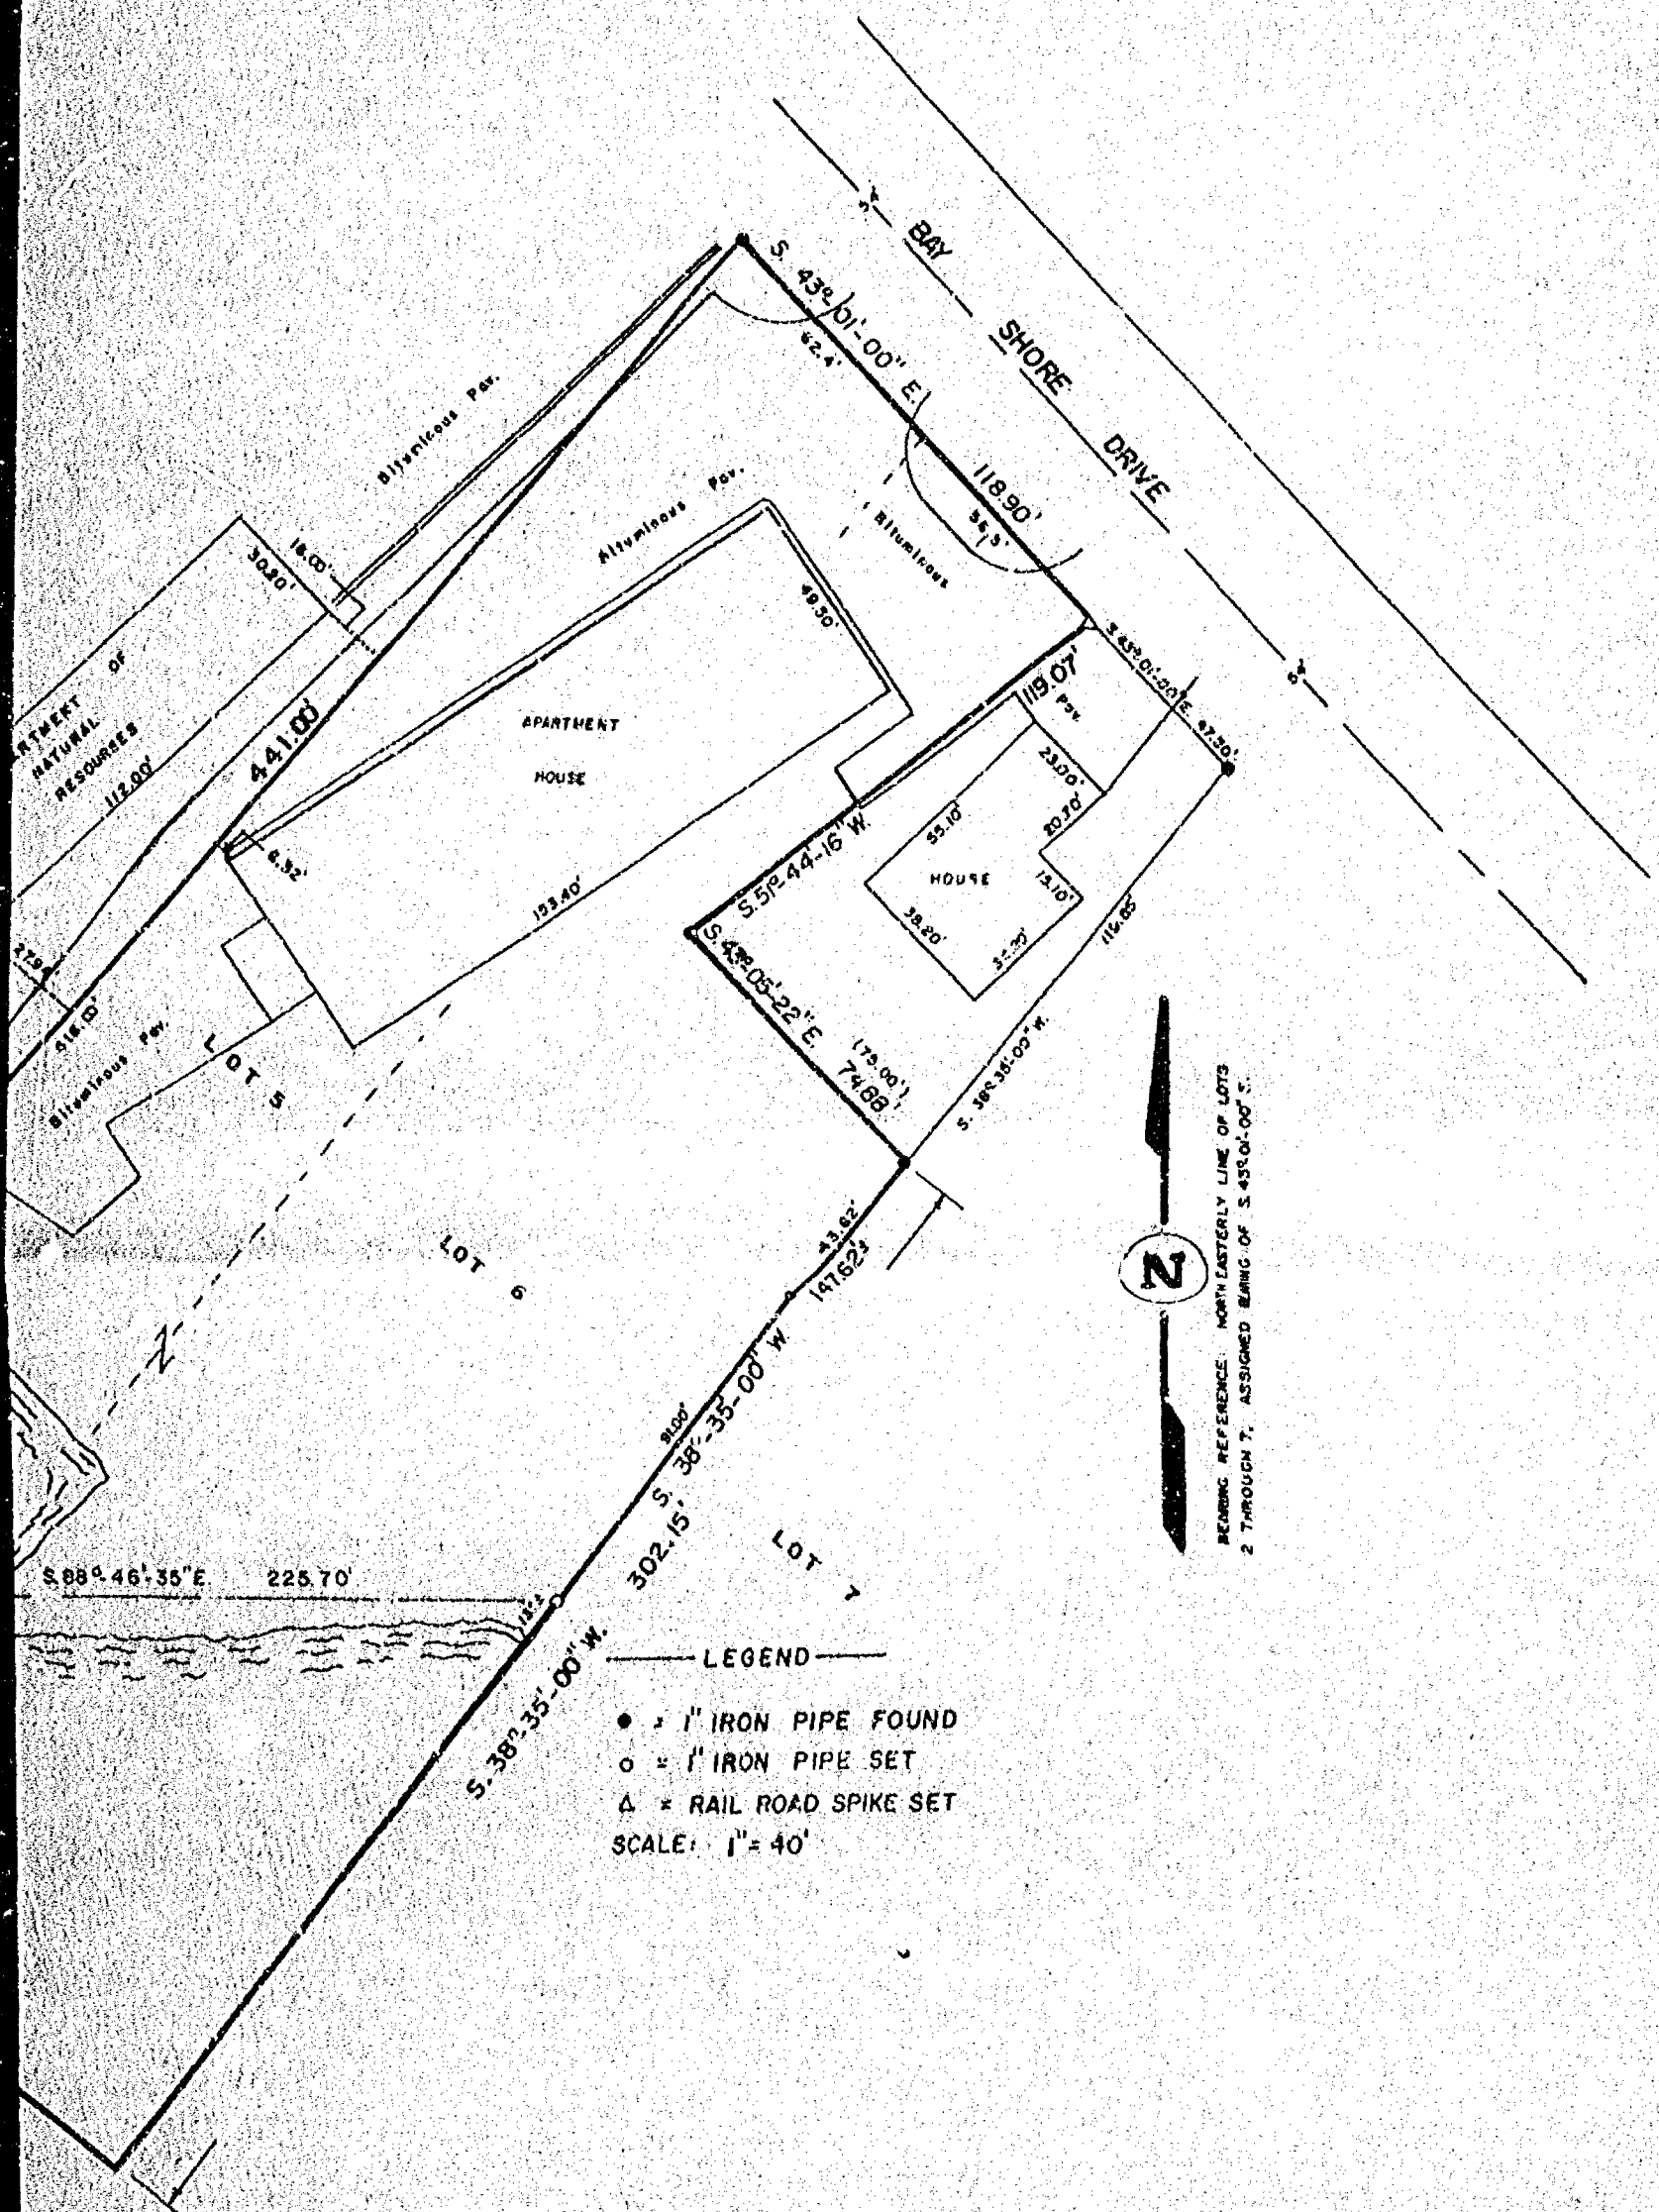

BEARING REFERENCE: NORTH EASTERLY LINE OF LOTS 2 THROUGH 7, ASSIGNED BEARING OF S. 43° 04' 00\"/>

LEGEND
 ● = 1" IRON PIPE FOUND
 ○ = 1" IRON PIPE SET
 Δ = RAIL ROAD SPIKE SET
 SCALE: 1" = 40'

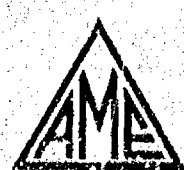

AERO-METRIC ENGINEERING, INC.

4705 NORTH 40TH STREET SHEBOYGAN, WISCONSIN 53081
 DATE: 7/9/92 NOTEBOOK: 123 PAGE: 32-35 SCALE: 1" = 40'

SURVEY FOR NORM MUELLER OF LOT 5
 & A PART OF LOT 6 CITY'S REPLAT NO. 5, 8TH WARD,
 CITY OF OSHKOSH, WINNEBAGO COUNTY, WISCONSIN

PLAT OF SURVEY

SHOWING LOTS 130 AND 133, CITY REPLAT NO. 3, SIXTH WARD, CITY OF OSHKOSH,
WINNEBAGO COUNTY, WISCONSIN.

LEGEND

○ = 1" IRON PIPE FOUND

○ = NAIL FOUND


● = 3/4" x 24" SOLID ROUND REBAR SET,
WEIGHING 1.502 lbs per lin. ft.

■ = NAIL SET

(00.0) = RECORDED DISTANCE AND/OR BEARING

CLIENT:


KEVIN KAROW
681 WEST FIFTH AVENUE
OSHKOSH, WISCONSIN 54901

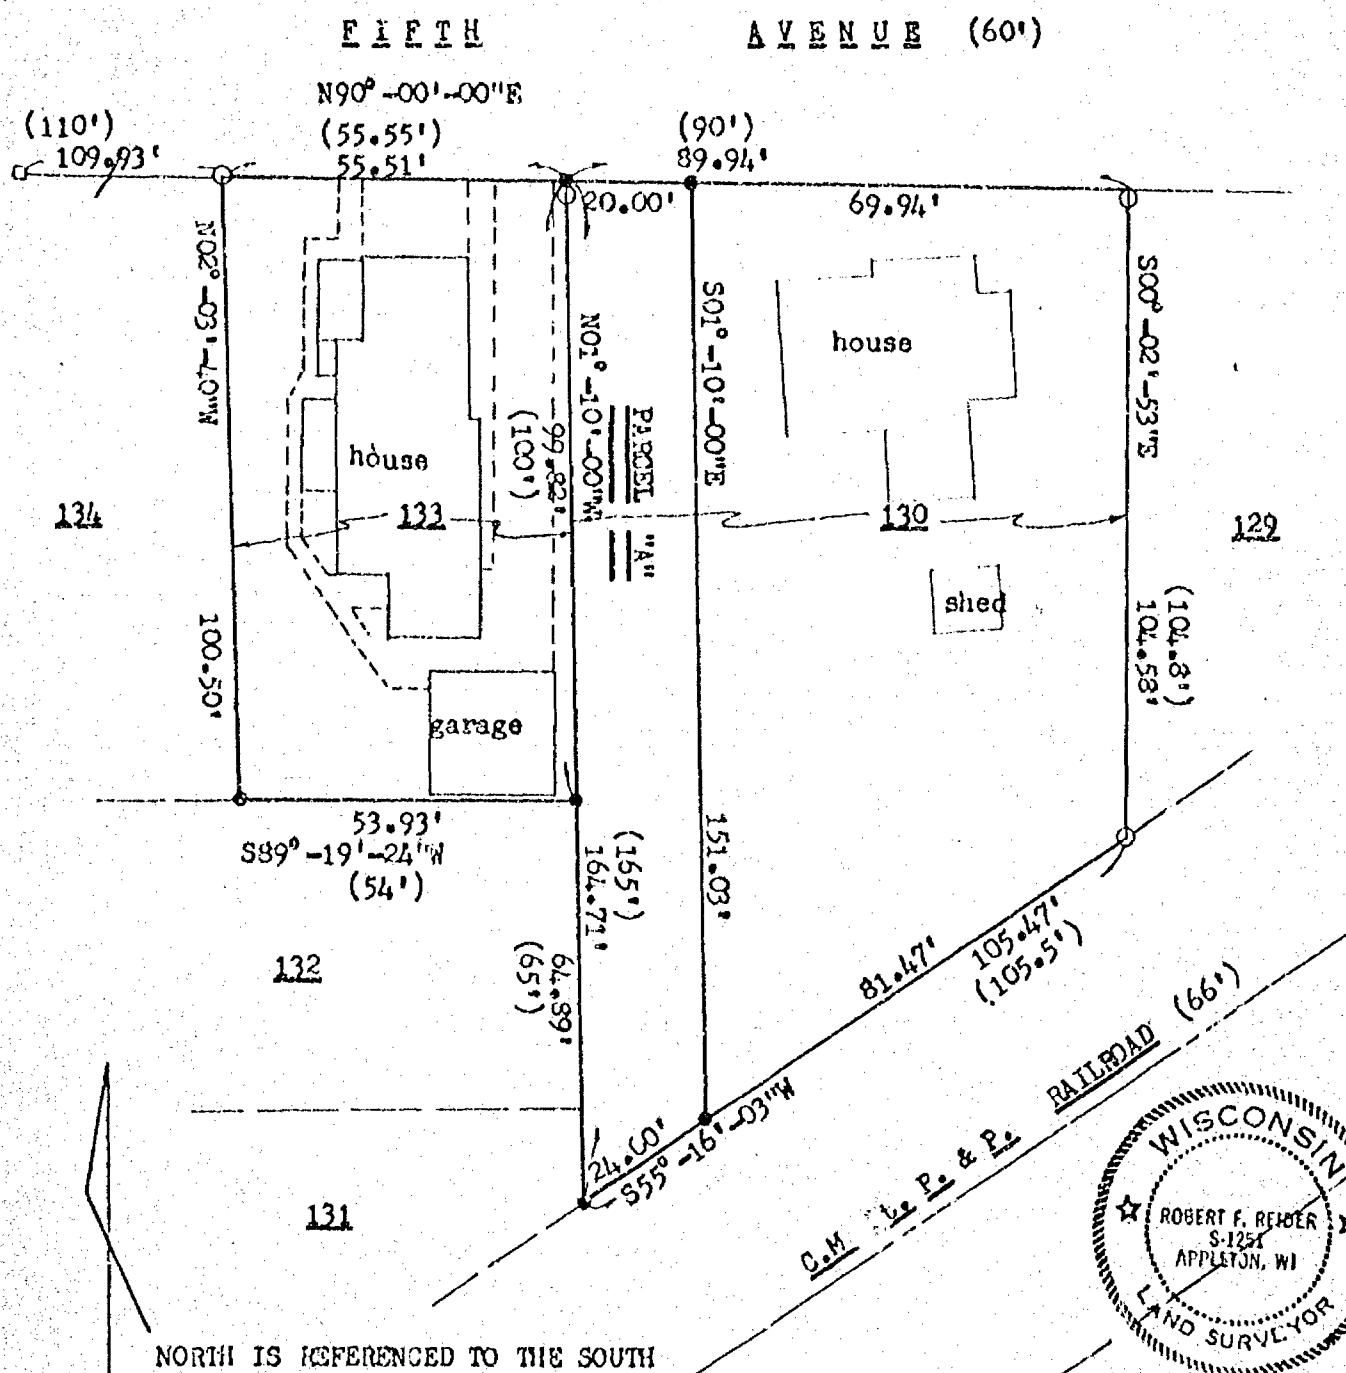

NORTH IS REFERENCED TO THE SOUTH
LINE OF FIFTH AVENUE, CITY OF
OSHKOSH, WINNEBAGO COUNTY,
WISCONSIN, WHICH IS ASSUMED
TO BEAR N90°-00'-00"E.

I HEREBY CERTIFY THAT I HAVE SURVEYED THE ABOVE DESCRIBED PROPERTY AS SHOWN
ACCORDING TO THE OFFICIAL RECORDS AND THAT THIS PLAT OF SURVEY IS A CORRECT
REPRESENTATION OF SAID SURVEY

Robert F. Reider 4-22-23
ROBERT F. REIDER, RLS-1251 DATED

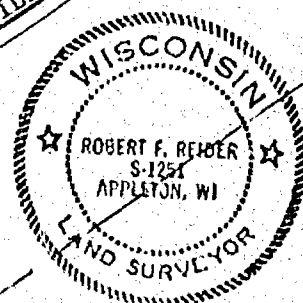

CAROW LAND SURVEYING CO., INC.

1837 W. WISCONSIN AVE., P.O. BOX 1297
APPLETON, WISCONSIN 54912-1297
PHONE 414-731-4168 FAX 731-5673

SCALE

1"=30'

DRAWN BY

kv dv RFR

PROJECT NO

A933.70

APRIL 22, 1993



1837 West Wisconsin Ave.
P.O. Box 1297
Appleton, Wisconsin 54912-1297
Phone (414) 731-4168
FAX (414) 731-5673

DESCRIPTION OF PARCEL "A":

BEING THE WEST 20 FEET OF LOT 130, CITY REPLAT NO. 3, SIXTH WARD, CITY OF OSHKOSH, WINNEBAGO COUNTY, WISCONSIN, BOUNDED AND DESCRIBED AS FOLLOWS: BEGINNING AT THE NORTHWEST CORNER OF SAID LOT 130; THENCE N90-00-00E, 20.00 FEET ALONG THE NORTH LINE OF SAID LOT; THENCE S01-10-00E, 151.03 FEET PARALLEL TO THE WEST LINE OF SAID LOT 130 TO THE NORTHWESTERLY LINE OF THE C. M. ST. P. & P. RAILROAD RIGHT-OF-WAY; THENCE S55-10-03W, 24.00 FEET ALONG SAID NORTHWESTERLY LINE TO THE WEST LINE OF SAID LOT 130; THENCE N01-10-00W, 164.71 FEET ALONG SAID WEST LINE TO THE POINT OF BEGINNING. SAID PARCEL CONTAINS 3,157 SQUARE FEET OF LAND MORE OR LESS. SUBJECT TO ALL EASEMENTS AND RESTRICTIONS OF RECORDED.

PLAT OF SURVEY

KNOWN AS 638 WEST 9TH AVENUE. BEING LOT 14 IN CITY'S REPLAT NO. 3 IN THE SIXTH WARD, CITY OF OSHKOSH, WINNEBAGO COUNTY, WISCONSIN.


JULY 13, 1998

SURVEY FOR GEORGE BURNETT

NO. 3302

() DENOTES RECORDED DIMENSION WHERE DIFFERENT FROM ACTUAL MEASUREMENT.

o DENOTES 3/4" DIAMETER IRON ROD, 24" LONG SET (UNLESS OTHERWISE NOTED).

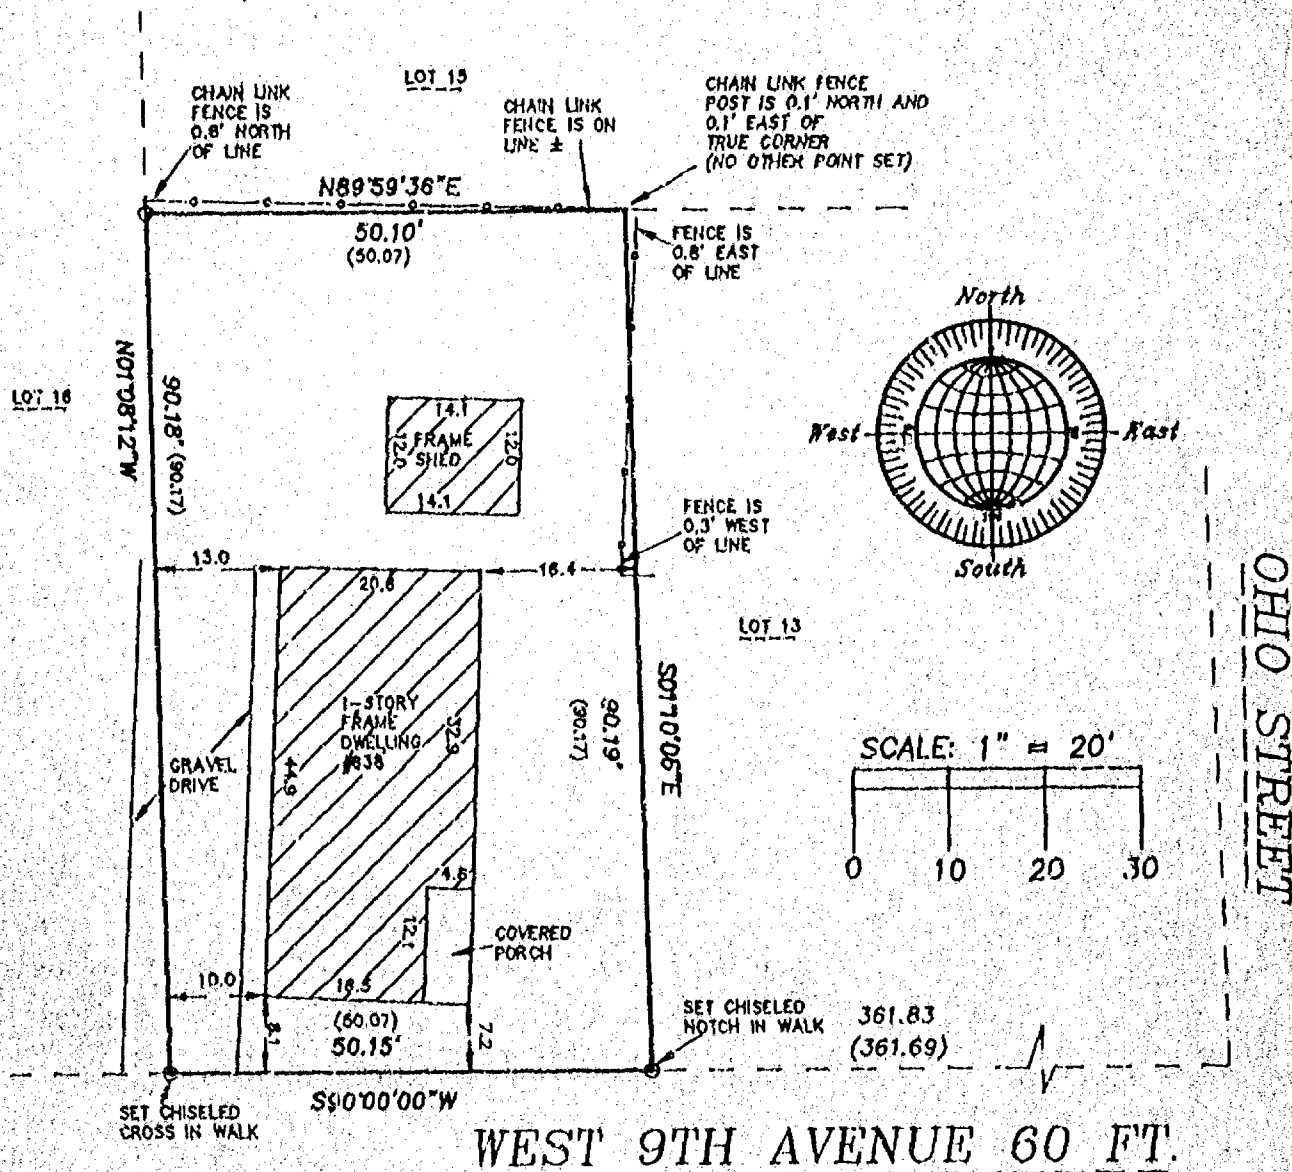

Surveyor's Certificate

I, Reinhard Roehlig, Wisconsin Registered Land Surveyor, certify that I have surveyed the above described property and that the above map is a correct representation thereof and shows the size and location of the property, its exterior boundaries, the locations and dimensions of all visible structures thereon, boundary fences, apparent easements and roadways and visible encroachments, if any.


This survey is made for the exclusive use of the present owners of the property and also those who purchase, mortgage or guarantee title thereto, within one (1) year from the date hereof.

2-13-98

Date

Reinhard Roehlig, Registered
Land Surveyor S-1368

JULY 10, 1998

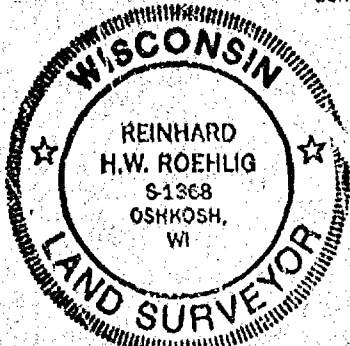

ROEHLIG

LAND SURVEYING
&
CONSULTING LTD.

4041 State Road 91 • Oshkosh WI • 54904
(920) 233-2884

NO. 3302

PLAT OF SURVEY

KNOWN AS 638 WEST 9TH AVENUE BEING LOT 14 IN CITY'S REPLAT NO. 3 IN THE SIXTH WARD, CITY OF OSHKOSH, WINNEBAGO COUNTY, WISCONSIN.


JULY 13, 1998

SURVEY FOR GEORGE BURNETT

NO. 3302

() DENOTES RECORDED DIMENSION WHERE DIFFERENT FROM ACTUAL MEASUREMENT.

○ DENOTES 3/4" DIAMETER IRON ROD, 24" LONG SET (UNLESS OTHERWISE NOTED).

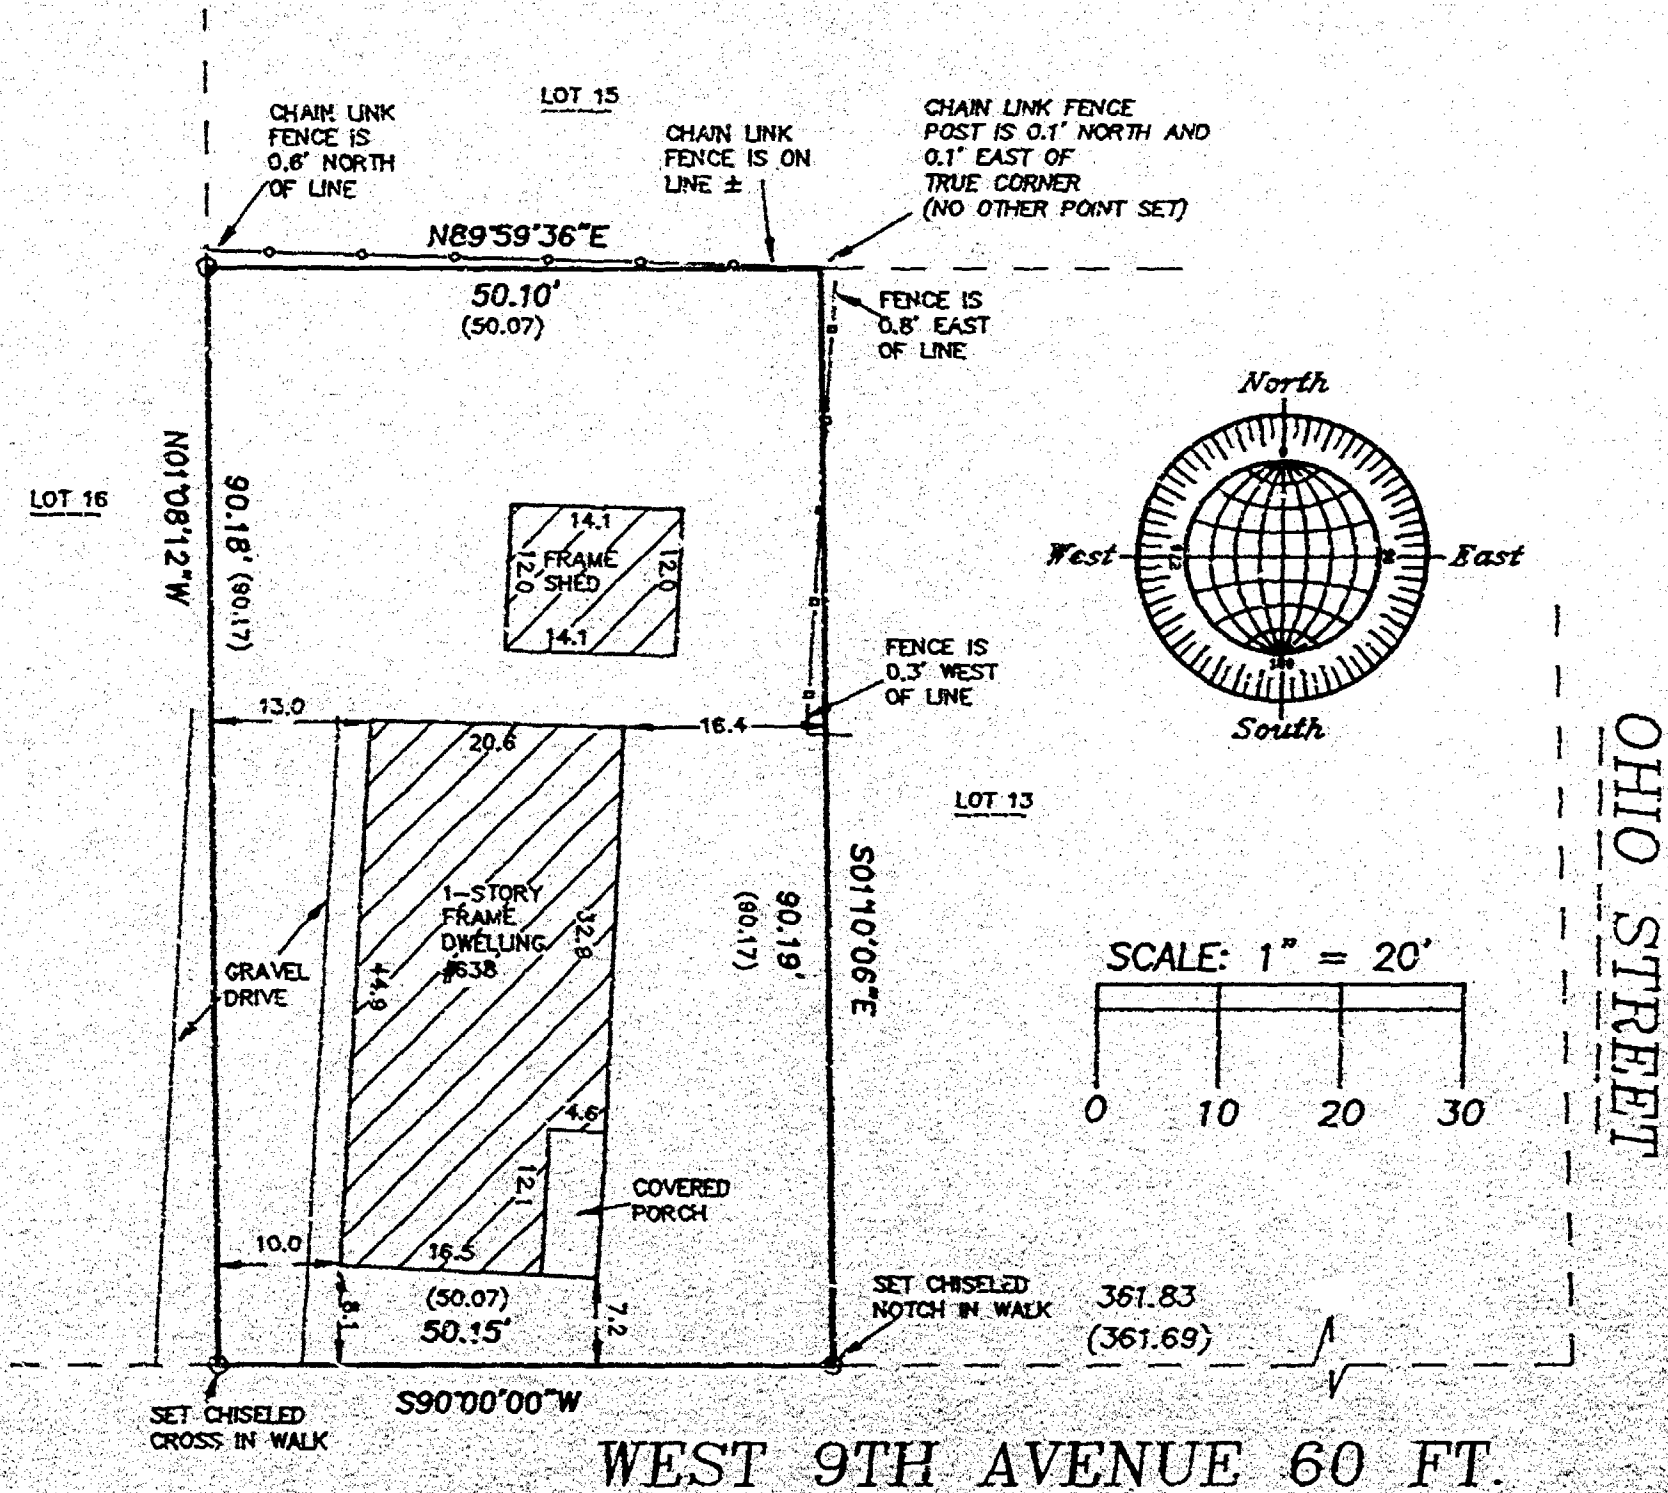


Surveyor's Certificate

I, Reinhard Roehlig, Wisconsin Registered Land Surveyor, certify that I have surveyed the above described property and that the above map is a correct representation thereof and shows the size and location of the property, its exterior boundaries, the locations and dimensions of all visible structures thereon, boundary fences, apparent easements and roadways and visible encroachments, if any.

This survey is made for the exclusive use of the present owners of the property and also those who purchase, mortgage or guarantee title thereto, within one (1) year from the date hereof.

7-13-98
Date

Reinhard Roehlig, Registered
Land Surveyor S-1368

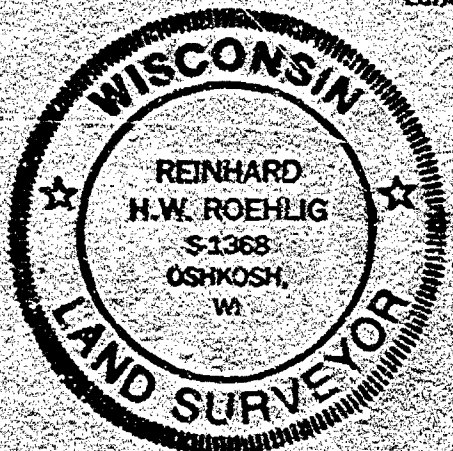

JULY 10, 1998

ROEHLIG
LAND SURVEYING
&
CONSULTING LTD.
4041 State Road 91 • Oshkosh, WI • 54904
(920) 233-2884

NO. 3302