


DRAINAGE PLAN FOR THIRD ADDITION TO FOX CHASE

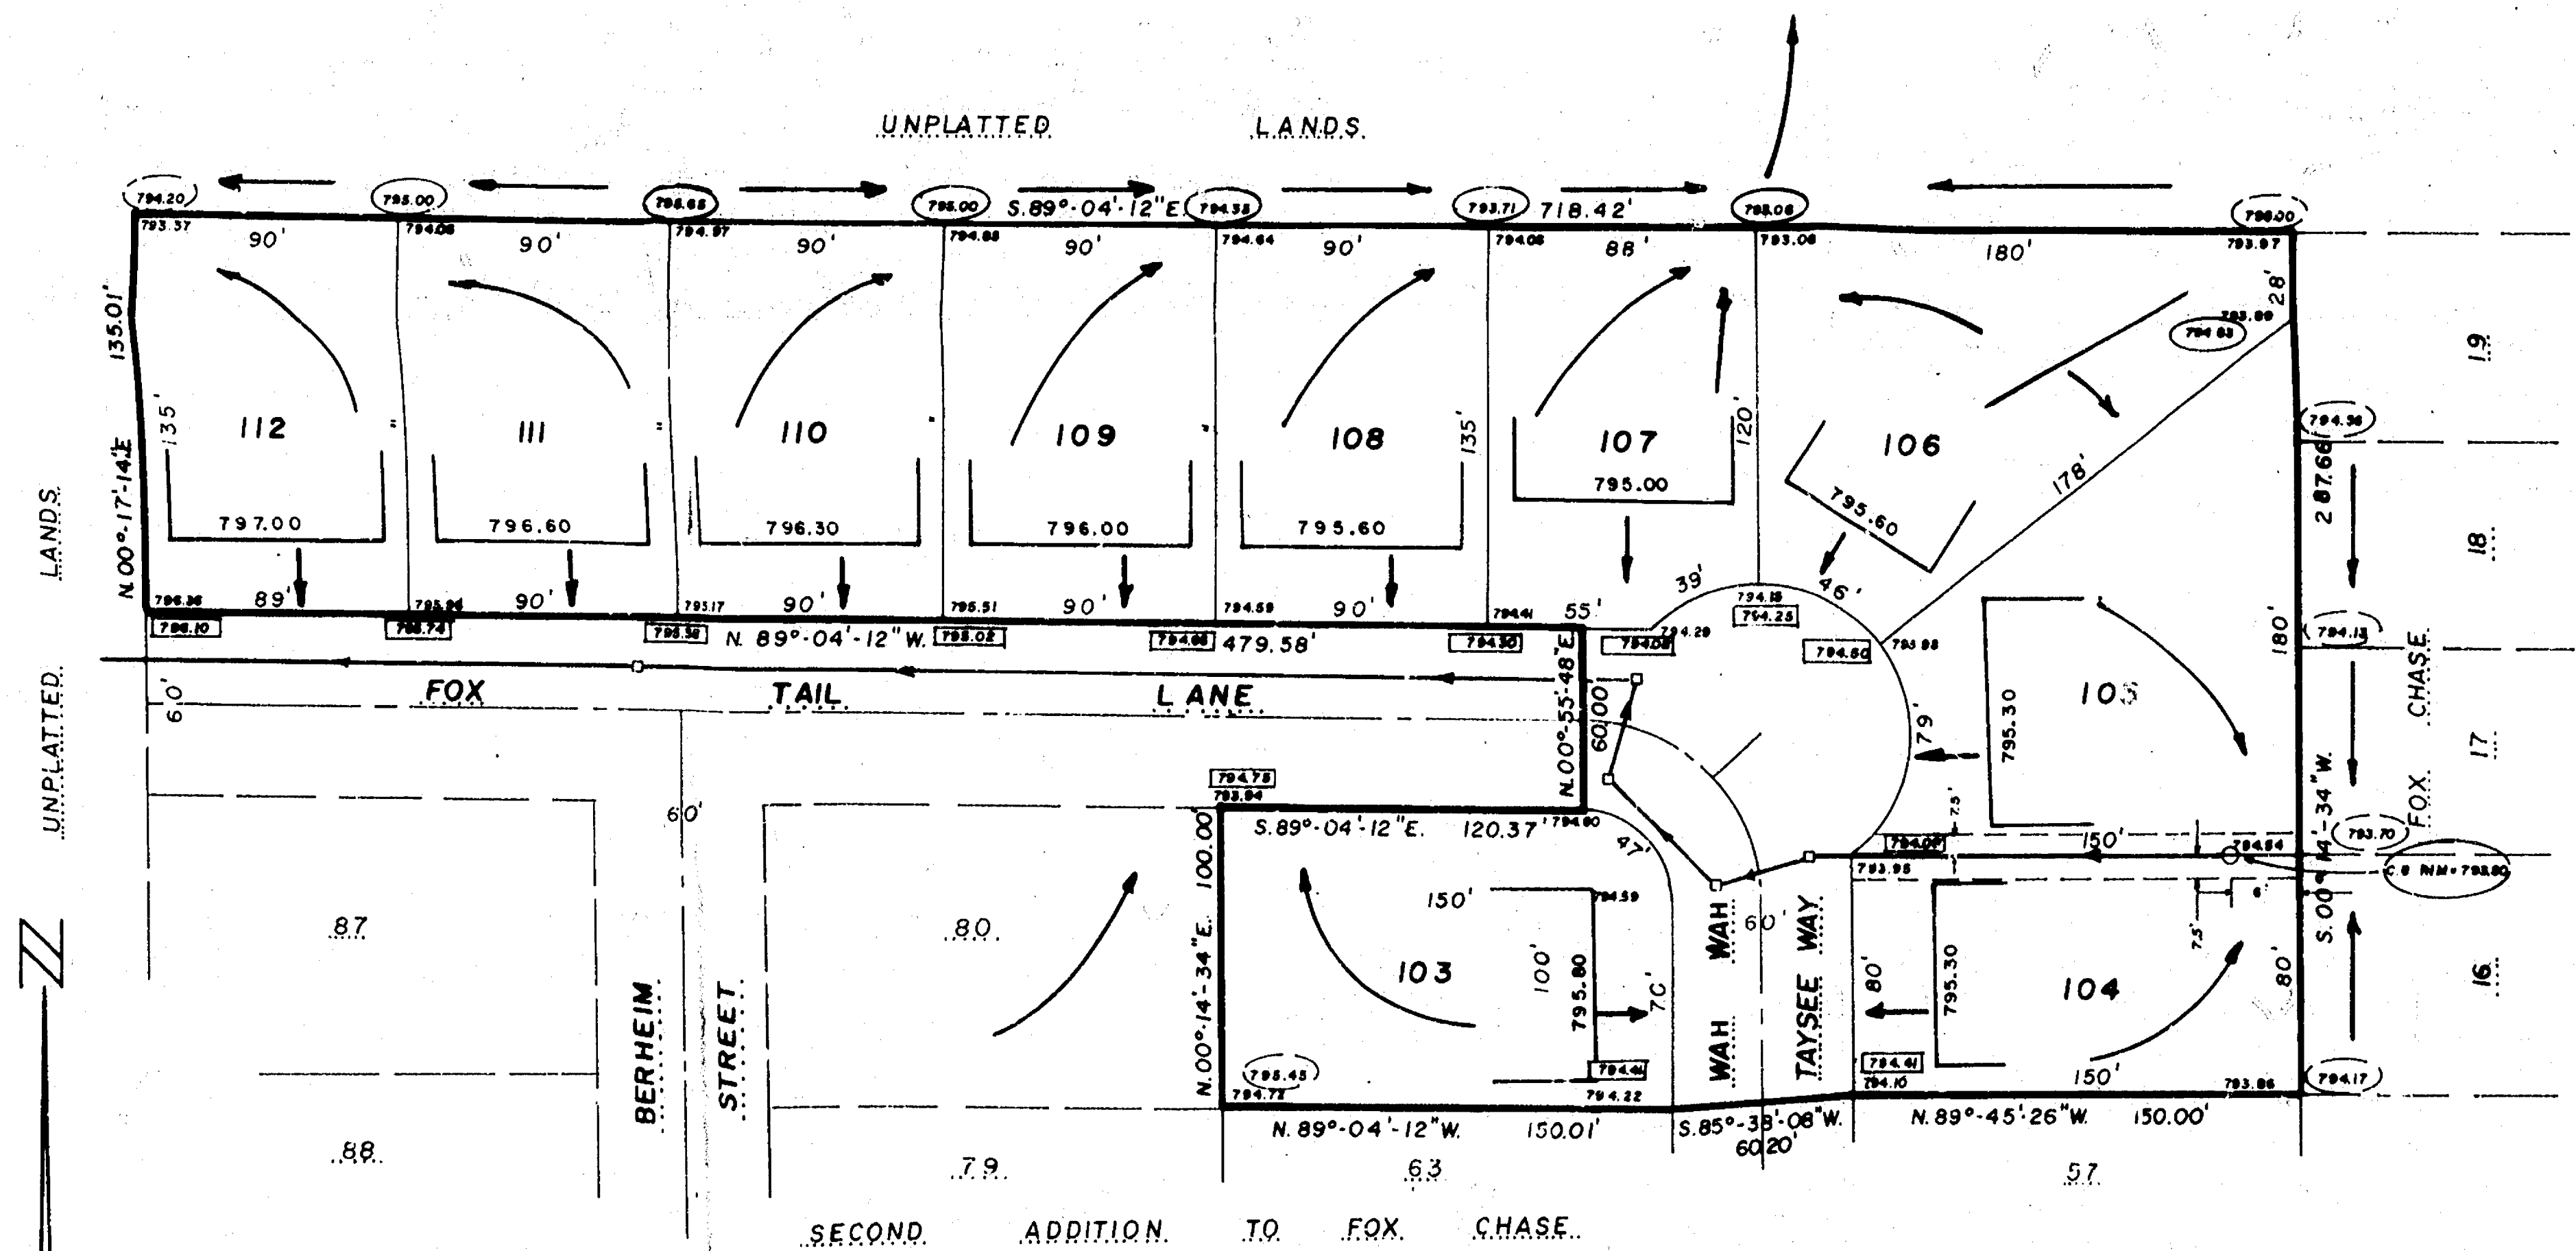

— LEGEND

800.00 = EXISTING GRADE

800.00 : ESTABLISHED SIDEWALK GRADE

800.00 : SUGGESTED GROUND ELEVATION AT HOUSE


(800.00) = ESTABLISHED REAR LOT GRADE

(800.00) = PREVIOUSLY ESTABLISHED REAR LOT GRADE

DIRECTION OF SURFACE WATER DRAINAGE


BM 2 : TOP STEM HYDRANT, OAKWOOD & WINDHURST, ELEV. 798.42

NOTEBOOK 102 PAGES 40-47

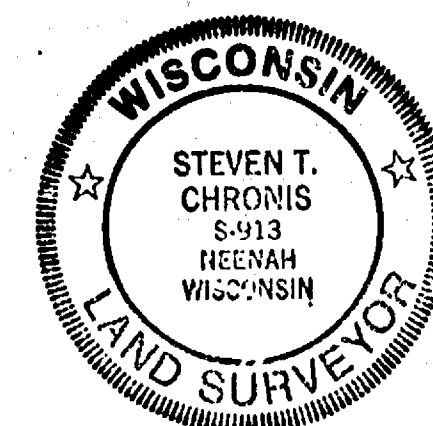

DATED THIS 26th DAY OF September, 1989.

Steven T. Chronis
WISCONSIN REGISTERED LAND SURVEYOR 0913
STEVEN T. CHRONIS

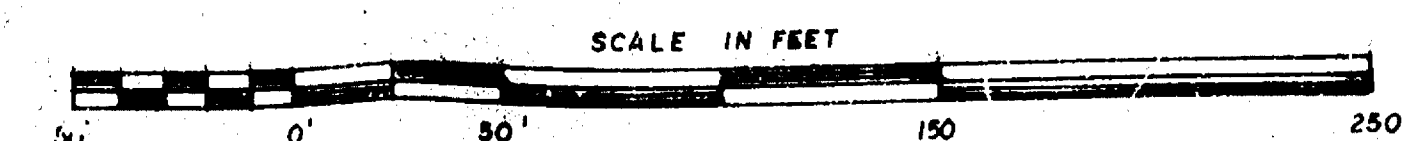

THIS INSTRUMENT DRAFTED BY STEVEN T. CHRONIS

Subdiv. City of Ashbrook Fox Chase 3rd addn