


DRAINAGE PLAN FOR THIRD ADDITION TO FOX CHASE

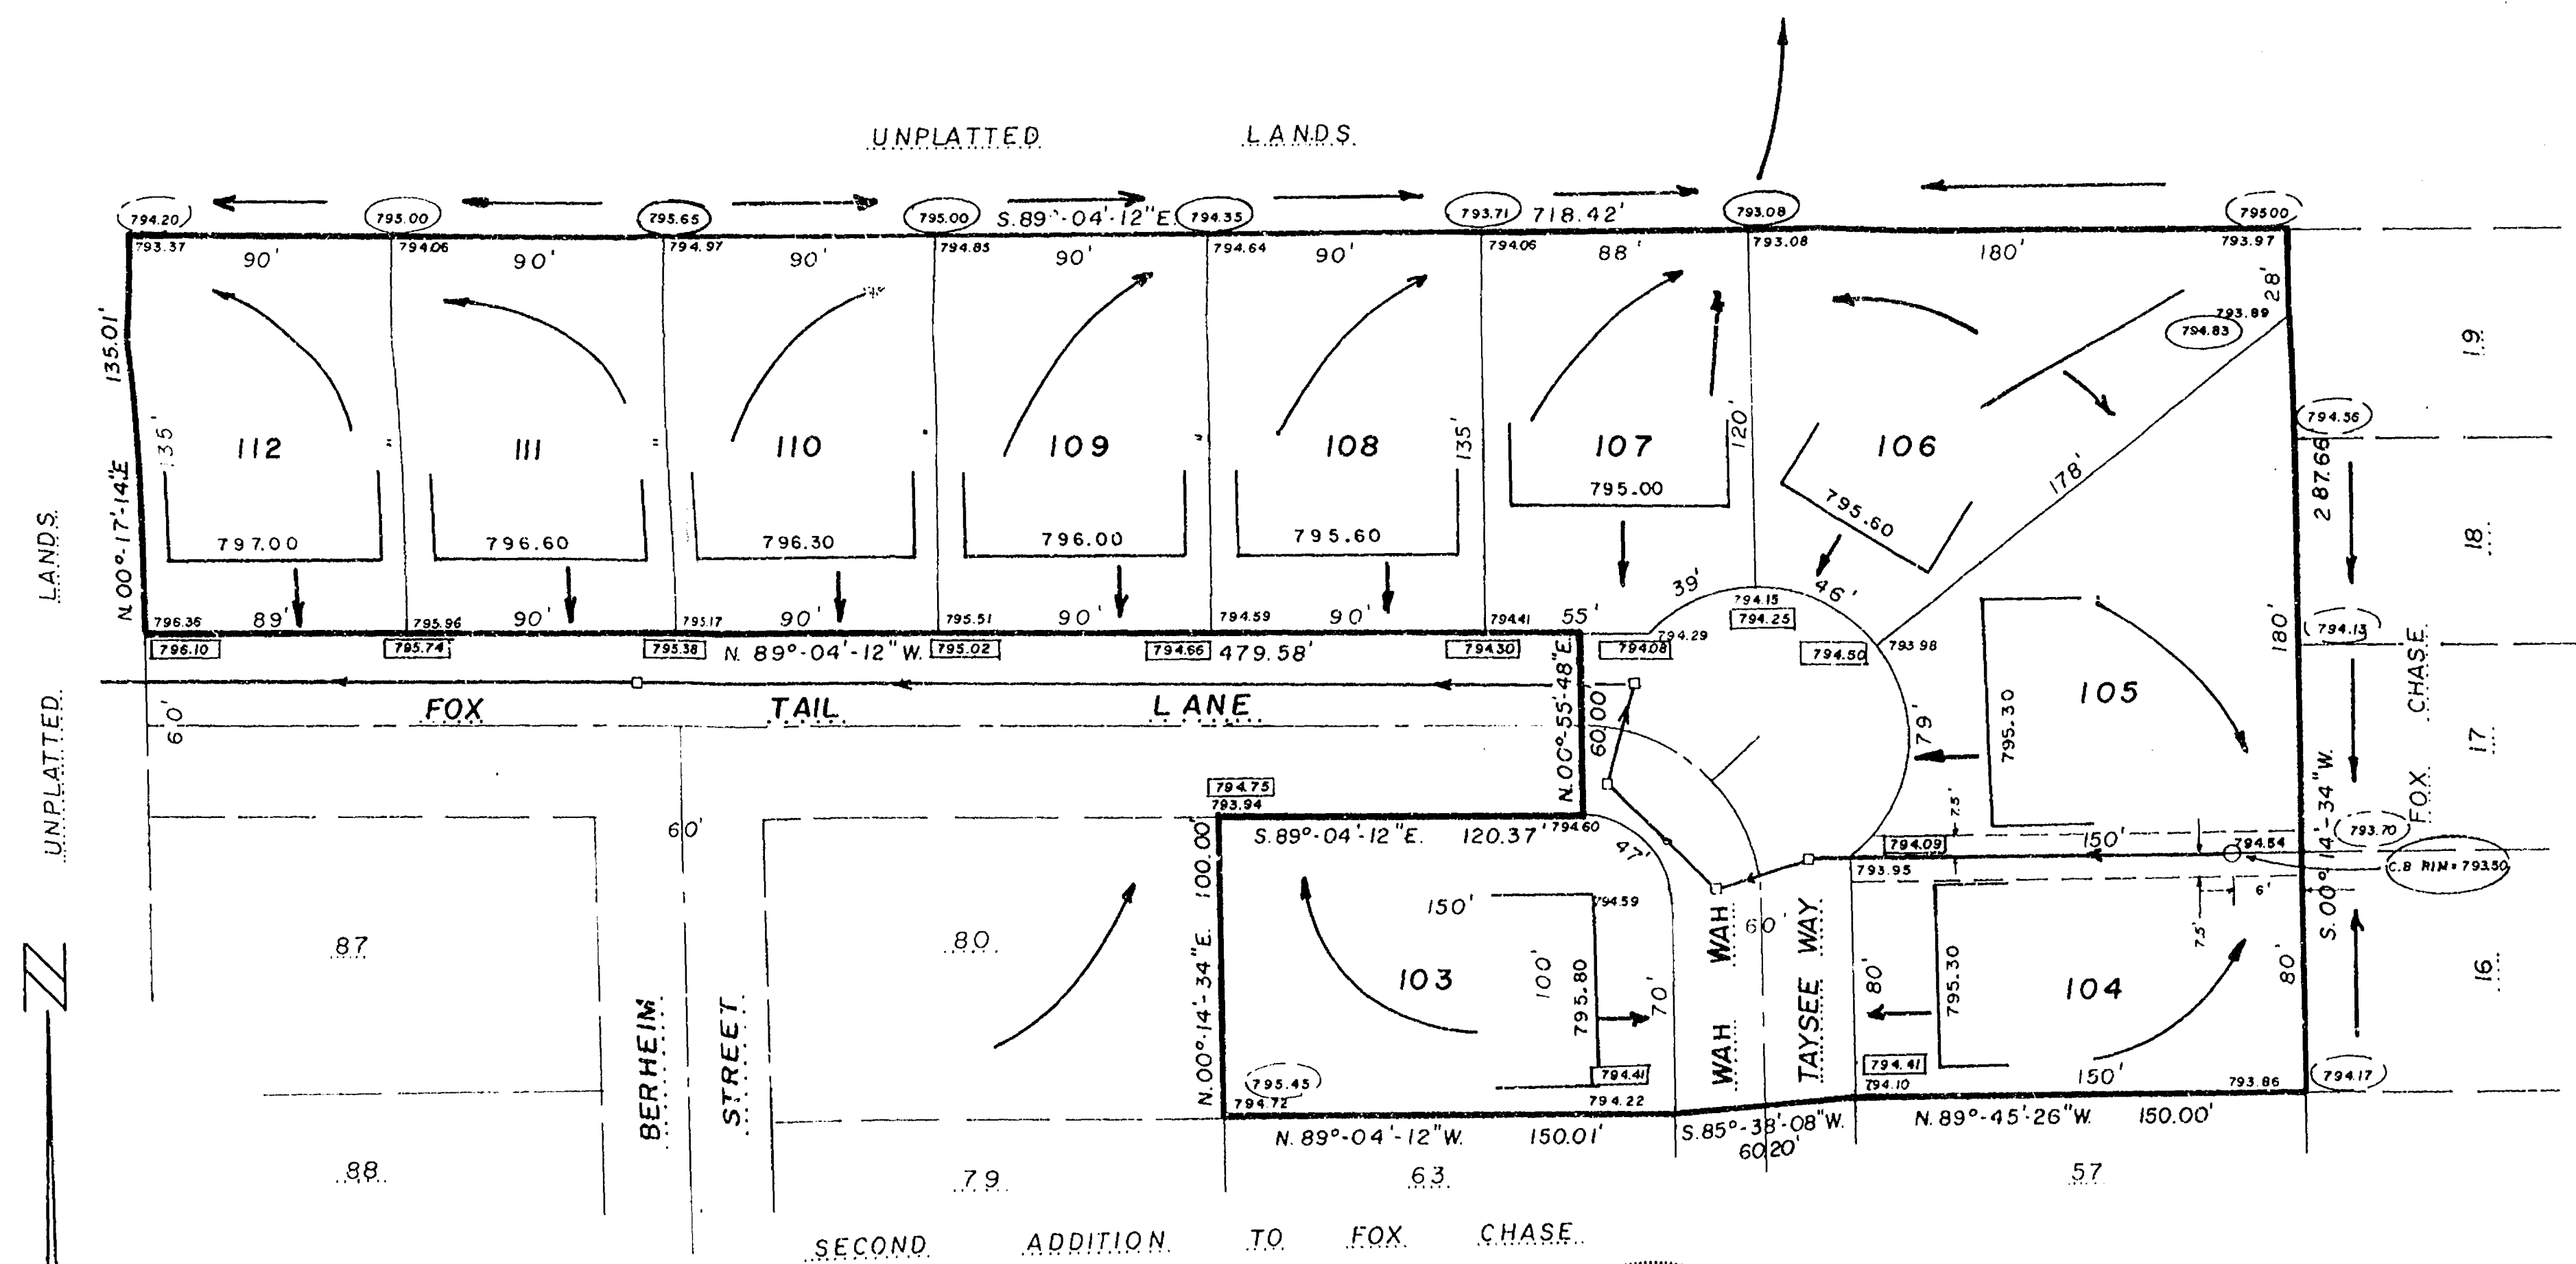

— LEGEND

800.00 = EXISTING GRADE

800.00 : ESTABLISHED SIDEWALK GRADE

|800.00| : SUGGESTED GROUND ELEVATION AT HOUSE

(80000) - ESTABLISHED BEAR LOT GRADE

(800.00) = ESTABLISHED REAR LOT GRADE

 = DIRECTION OF SURFACE WATER DRAINAGE

BM 1 = TOP STEM HYDRANT - OAKWOOD § 20th, CITY NO.


BM 2 = TOP STEM HYDRANT OAKWOOD & WINDHURST, ELEV. 798.42

NOTEBOOK 102 PAGES 40-47

DATED THIS 26th DAY OF September, 1989.

Steven T. Chronis
WISCONSIN REGISTERED LAND SURVEYOR 0913
STEVEN T. CHRONIS

SCALE IN FEET

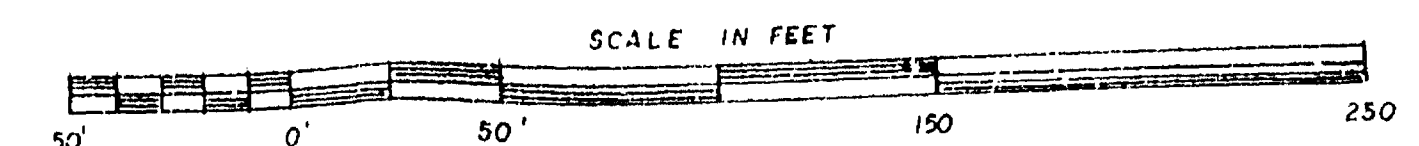

THIS INSTRUMENT DRAFTED BY STEVEN T. CHRONIS

Subdiv. City of Oakbrook Jt Chase 3rd addn