


8-17-14

Plat of Survey

PART OF THE NW1/4 OF THE NE1/4 OF SEC. 8, T.17N., R.14E.,
TOWN OF NEPEUSKUN, WINNEBAGO COUNTY, WISCONSIN

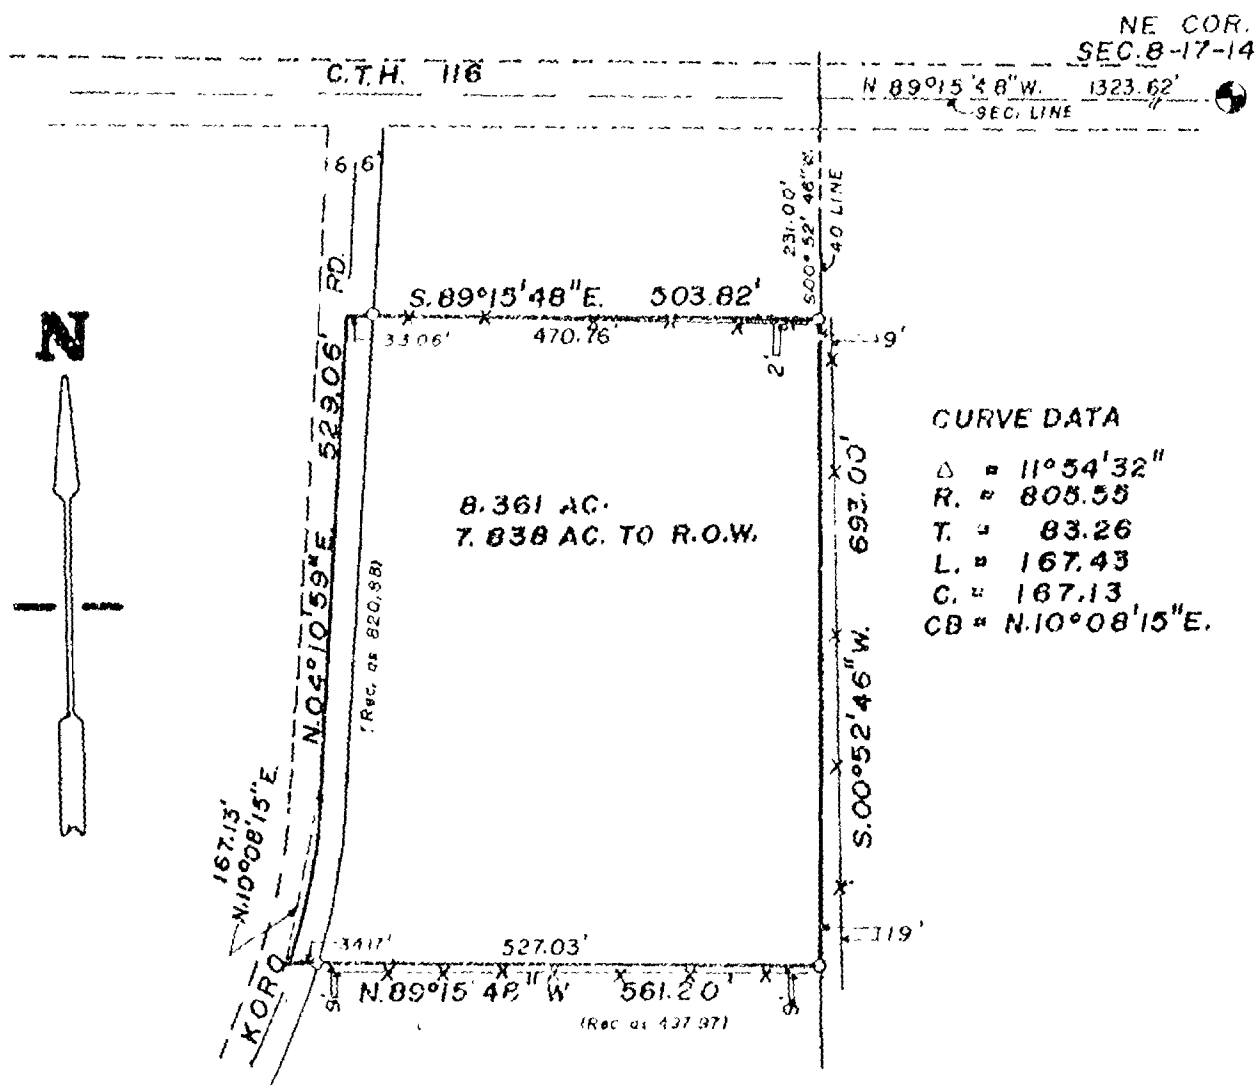

CLIENT: STUART HALLMAN CONSTRUCTION, INC.
RT. 3
BERLIN, WI



LEGEND

- = Existing monuments
- = 2 x 30" iron pipe set
- = 1 x 30" iron pipe set
- ⊙ = reference caps or RR spikes
- ⊙ = Bernken or Harrison monuments
- X—X = fence
- () = recorded as
- = stone monument

SURVEYORS CERTIFICATE

I, hereby certify that I have surveyed the property as shown, according to official records and that the plat above drawn is an accurate and correct representation of said survey. MAY 9, 1986

Calvin W. Hanksworth
Wisconsin Registered Land Surveyor S-1290

S

SAYLER SURVEY, INC.

LAND SURVEYORS

WINNECONNE, WI 54986


S

SCALE 1" = 200'

PROJECT NO. S-001632

FIELD BOOK 51 PAGE 86

Part of the NE $\frac{1}{4}$ of the NE $\frac{1}{4}$ of Sec. 7 and part of the NW $\frac{1}{4}$ of the NW $\frac{1}{4}$ of Sec. 8, all in T.17N., R.14E., Town of Nepeuskun.

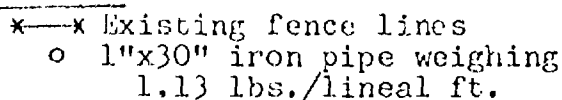

Bearings are referenced to the West line of Sec. 8, assumed bearing, $S1^{\circ}47'34''E$.

I, Calvin W. Hawksworth,
registered land surveyor, hereby
certify:

That I have surveyed, divided and mapped the parcel of land located in part of the NE $\frac{1}{4}$ of the NE $\frac{1}{4}$ of Sec. 7 and part of the NW $\frac{1}{4}$ of the NW $\frac{1}{4}$ of Sec. 8, all in T.17N., R.14E. in the Town of Nepeuskun, Winnebago County, Wisconsin, described as follows: Beginning at the NW corner of Sec. 8. From that point running N88°58'16"E, along the North line of Sec. 8, 205.26 ft., thence S1°47'34"E, 856.87 ft., thence S88°58'16"W, 254.73 ft., thence N1°47'34"W, 857.93 ft. to the North line of Sec. 7, thence S89°47'47"E along said North line of Sec. 7, 49.50 ft. to the said point of beginning. Being a parcel of land of 5.01 acres, more or less. Reserving therefrom that portion of above described parcel being used for road purposes.

That I have made such survey, land division and map by the direction of William and Jackie Rodensal, 4414 Co. Trk. Hwy. "F", Omro, Wisconsin, 54963; that such map is a correct and true representation of the exterior boundaries of the land surveyed.

That I have fully complied with the provisions of Sec. 236.34 of the Wisconsin Statutes and the Winnebago County Certified Survey Map Ordinance in surveying and mapping the same.

Calvin W. Hawksworth
Calvin W. Hawksworth S-1290
Wisconsin Registered Land Surveyor
July 11, 1979.

SCALE IN FEET



100 50 0 100

WINNEBAGO COUNTY CERTIFIED SURVEY MAP NO. 621.Part of the NE $\frac{1}{4}$ of the NE $\frac{1}{4}$ of Sec. 7 and part of the NW $\frac{1}{4}$ of the NW $\frac{1}{4}$ of Sec. 8, all in T.17N., R.14E., Town of Nepeuskun.OWNER'S CERTIFICATE

As owner(s) I(we) hereby certify that I(we) caused the land described on this Certified Survey Map to be surveyed, divided and mapped as represented hereon.

WITNESS the hand and seal of said owner(s) this 17 day of July, 1979.

In presence of:

William Bodmann
Witness.

Carlton Lockner
Owner(s)
Box 127
Address
Boston, Wisconsin 54903
City-State Zip

STATE OF WISCONSIN) SS
WINNEBAGO COUNTY)Personally came before me this 17 day of July, 1979, the above named Carlton Lockner to me known to be the person(s) who executed the foregoing instrument and acknowledged the same.

Notary Public,

My commission expires September 1, 1981.WINNEBAGO COUNTY PLANNING COMMITTEE CERTIFICATEThis Certified Survey Map of part of the NE $\frac{1}{4}$ of the NE $\frac{1}{4}$ of Sec. 7 and part of the NW $\frac{1}{4}$ of the NW $\frac{1}{4}$ of Sec. 8, all in T.17N., R.14E., Town of Nepeuskun, is hereby approved.Date July 24, 1979

Robert M. Hunter
Authorized representative and
Winnebago Co. Planning Committee

Calvin W. Hawksworth
Calvin W. Hawksworth S-1290
Wisconsin Registered Land Surveyor
July 11, 1979.

Sheet 2 of 2 sheets

537328

Register's Office
Winnebago County, Wis.
Received for record this 27th
day of July A.D. 1879
at 12.06 o'clock P.M. and
recorded in Vol. 1 of S. M.
on page 62

Allen M. Rogers
Register of Deeds

Chg. 2.00

Muehlen - Rottler

CERTIFIED SURVEY MAP FOR EDWIN S. KOLB, OF UNPLATTED LAND IN THE SE $\frac{1}{4}$ OF THE NE $\frac{1}{4}$ OF SECTION 8, T. 17 N., R. 14 E., TOWN OF NEPEUSKUN, WINNEBAGO COUNTY, WISCONSIN

I, Franklin B. Farvour, Registered Land Surveyor of the State of Wisconsin, hereby certify that I have at the order of Edwin S. Kolb as owner thereof, surveyed lands in the SE $\frac{1}{4}$ of the NE $\frac{1}{4}$ of Section 8, T. 17 N., R. 14 E., Town of Nepeuskun, Winnebago County, Wisconsin, more particularly described as follows: Commencing at a point lying 1030.86 feet North 01°00' East and 40.00 feet North 89°18' West of the Southeast corner of the NE $\frac{1}{4}$ of Sec. 8-17-14, thence North 89°18' West 283.05 feet, thence North 01°00' East 307.85 feet, thence South 89°18' East 283.05 feet, thence South 01°00' West 307.85 feet to place of beginning, containing 2.000 acres more or less.

I further certify that such survey is a correct representation of all exterior boundaries of the land surveyed and that I have fully complied with the provisions of Section 236.34 of the Wisconsin Statutes in surveying and mapping the same.

Ripon, Wisconsin, October 21, 1978

Franklin B. Farvour
Franklin B. Farvour, RLS S-0008
P. O. Box 38, Ripon, WI 54971



Notes:

Points shown • are monumented with 1 $\frac{1}{2}$ " (ID) x 24" iron pipe weighing 2.08 lb/ft.

Points shown X are monumented with railroad spikes.

North line of lands surveyed is the North line of the SE $\frac{1}{4}$ of NE $\frac{1}{4}$ of Sec. 8-17-14.

Bearings are referenced concurrent with GNM Document No. 520866 (Vol. 1, P. 400) with East line of the SE $\frac{1}{4}$ of Sec. 8-17-14 having an assumed bearing of "North". This instrument was drafted by Franklin B. Farvour

Note: Lands for highway purposes were conveyed under instrument recorded in Vol. 606 on Page 7, May 25, 1949.

OWNER'S CERTIFICATE: As Owner I hereby certify that I caused the land represented on this plat to be surveyed and mapped as represented hereon.

Dated October 21, 1978

Edwin S. Kolb
Edwin S. Kolb, Owner
Route 2, Berlin, WI 54923

WINNEBAGO COUNTY PLANNING COMMITTEE CERTIFICATE:


This certified survey map of a part of the SE $\frac{1}{4}$ of the NE $\frac{1}{4}$ of Section 8-17-14, Town of Nepeuskun, is hereby approved.

Dated 10-25-78

Dennis R. Bianchi
Dennis R. Bianchi

Received for record this 25th day of Oct., 1978 at 3:50 o'clock in the P. M. and recorded in Volume 1 of Certified Survey Maps of Winnebago County on Page 458.

Helen M. Payne
Helen M. Payne, Register of Deeds

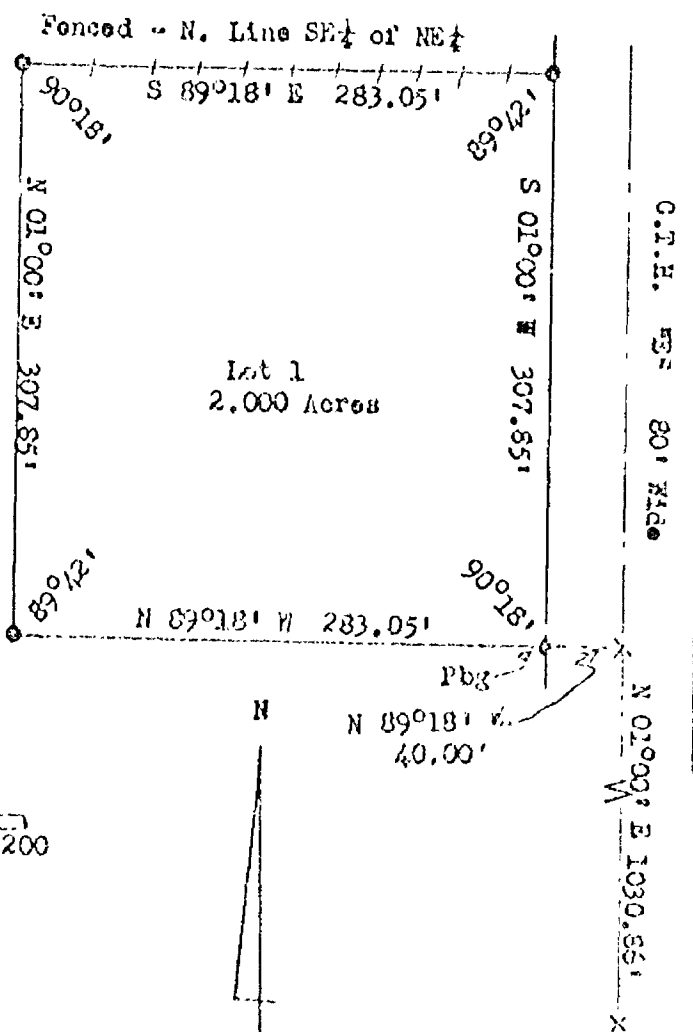

Scale: 1" = 100'

CERTIFIED SURVEY MAP (DOCUMENT) NO. 024783 VOLUME 1 PAGE 458

Franklin Farvour *Pd.* *200*

CERTIFIED SURVEY MAP FOR EDWIN S. KOLB, OF UNPLATTED LAND IN THE NE $\frac{1}{4}$ OF THE SE $\frac{1}{4}$ OF SECTION 8, T. 17 N., R. 14 E., TOWN OF NEPEUSKUN, WINNEBAGO COUNTY, WISCONSIN

I, Franklin B. Farvour, Registered Land Surveyor of the State of Wisconsin, hereby certify that I have at the order of Edwin S. Kolb as owner thereof, surveyed lands in the NE $\frac{1}{4}$ of the SE $\frac{1}{4}$ of Section 8, T. 17 N., R. 14 E., Town of Nepeuskun, Winnebago County, Wisconsin, more particularly described as follows: Commencing at a point on the North line of the SE $\frac{1}{4}$ of Sec. 8-17-14 lying 60.00 feet South 39°56' West of the Northeast corner of said SE $\frac{1}{4}$, thence South 227.50 feet, thence South 39°56' West 305.00 feet, thence North 227.75 feet to aforementioned quarter section line, thence North 89°56' East 305.00 feet to place of beginning, containing 1.593 acres more or less, the North 24.75 feet of which is occupied as a public road.

I further certify that such survey is a correct representation of all exterior boundaries of the land surveyed and the division thereof made, and that I have fully complied with the provisions of Sec. 236.34 of the Wisconsin Statutes in surveying and mapping the same.

Ripon, Wisconsin, August 4, 1978

OWNER'S CERTIFICATE: As Owner I hereby certify that I caused the land represented on this plat to be surveyed, divided and mapped as represented hereon.

Franklin B. Farvour
Franklin B. Farvour, RI3 S-0003
P. O. Box 38, Ripon, WI. 54971

Dated: August 4, 1978

Edwin S. Kolb
Edwin S. Kolb, Owner.
Route 2, Berlin, WI 54923

WINNEBAGO COUNTY PLANNING COMMITTEE CERTIFICATE

This Certified Survey Map of a part of the NE $\frac{1}{4}$ of the SE $\frac{1}{4}$ of Section 8-17-14, Town of Nepeuskun, is hereby approved.


Dated: *Aug. 15, 1978*

Dennis R. Bianchi
Dennis R. Bianchi


Notes: Points shown are monumented with 1 $\frac{1}{2}$ " (ID) x 2 $\frac{1}{2}$ " iron pipe weighing 2.08 lb/ft.
Feature "H" is frame dwelling house.
Bearings are referenced to the East line of the SE $\frac{1}{4}$ of Sec. 8-17-14, assumed "North".

Received for record this 15th day of August, 1978 at 9:12 O'clock in the A.M. and recorded in Volume 1 of Certified Survey Maps of Winnebago County on Page 400.

Helen M. Payne
Helen M. Payne, Registrar
of Deeds

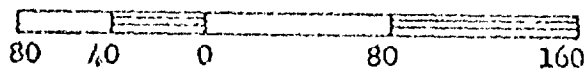

SCALE 1" = 80'

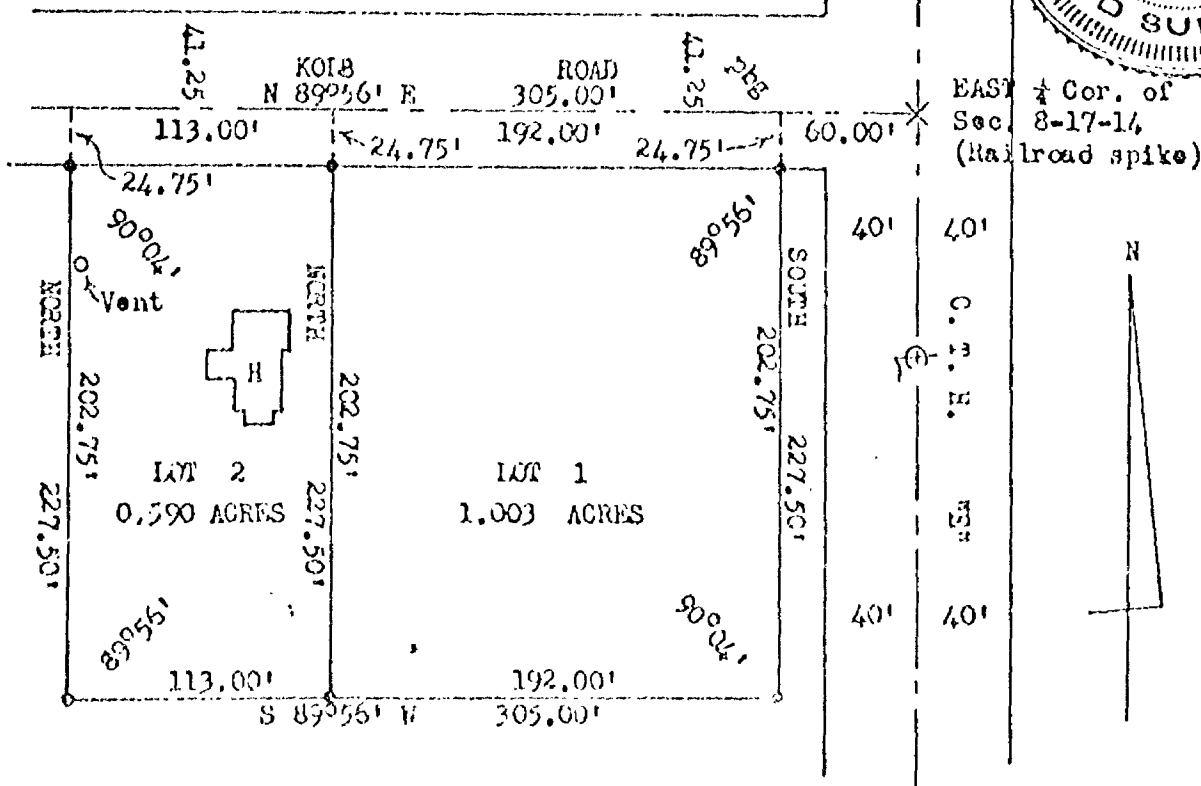

This instrument was drafted by Franklin B. Farvour

CERTIFIED SURVEY MAP (DOCUMENT) NO. 520856

VOLUME 1

PAGE 400

W
520865

Register's Office
Winnebago County, Wis.
Received for record this 15th
day of August A.D. 1978
at 9:12 o'clock A.M. and
recorded in Vol. 1 of S. Maps
on page 400

Lester M. Payne
Register of Deeds

200

17-14-8


CERTIFIED SURVEY MAP FOR LYLE BRUSS, OF UNLATTED LAND IN THE SW $\frac{1}{4}$ OF THE NW $\frac{1}{4}$ OF SECTION 8, T. 17 N., R. 14 E., TOWN OF NEPAUSKUN, WINNEBAGO COUNTY, WISCONSIN

Prepared at order of Lyle Bruss, Rural Route 2, box 126, Berlin, Wis. 54923, by Franklin B. Farvour, Registered Land Surveyor, Route 3, Ripon, Wis. 54971

SHEET 1 OF 2 SHEETS

SEE SHEET 2 FOR CERTIFICATES

Notes: Points shown $\bullet$ are monumented with 1" (ID) x 24" iron pipe weighing 1.68 lb/ft. Points shown Δ are monumented with PK nails and tabs. Survey is referenced to NW Corner of Sec. 8-17-14 as evidenced by CSM 621, Hawksworth for Lochner. Bearings are referenced concurrent therewith with West line of NW $\frac{1}{4}$ of Sec. 8-17-14, having an assumed bearing of North 01 $^{\circ}$ 47'34" West. This instrument was drafted by Franklin B. Farvour.

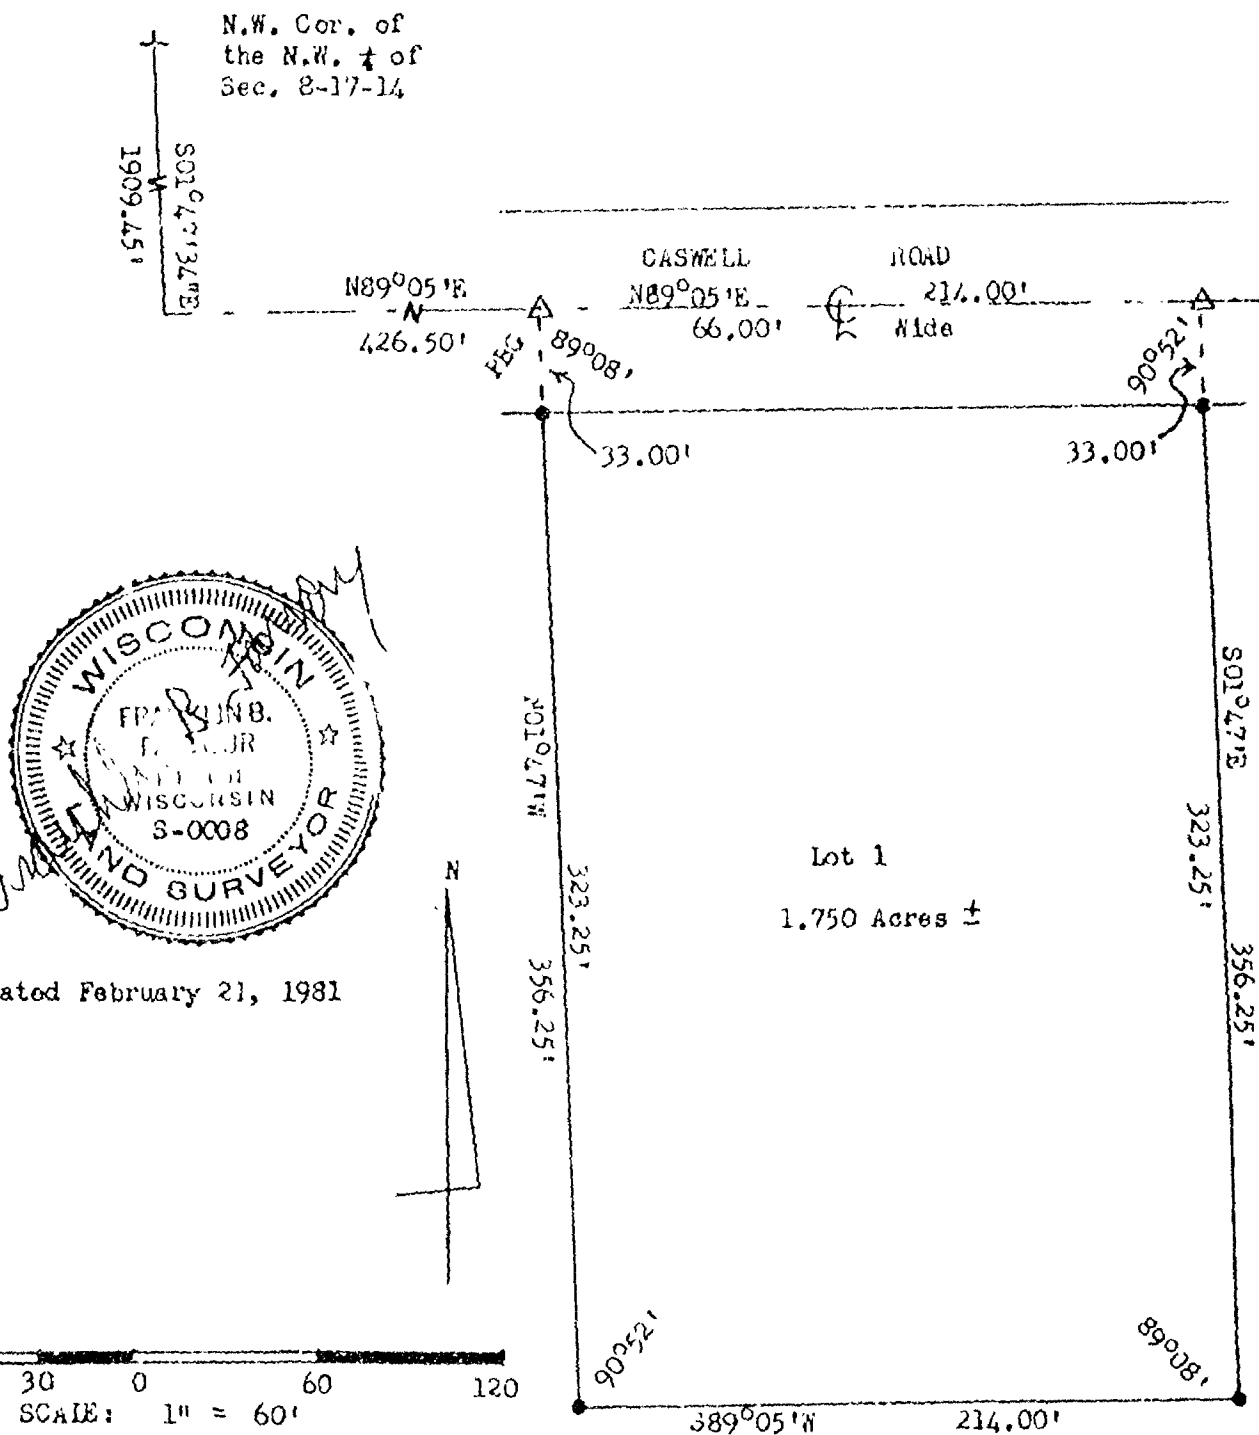

CERTIFIED SURVEY MAP NO. 865 VOLUME 1 PAGE 865

CERTIFIED SURVEY MAP FOR LYLE BRUSS, OF UNLATTED LAND IN THE SW $\frac{1}{4}$ OF THE NW $\frac{1}{4}$ OF SECTION 8, T. 17 N., R. 14 E., TOWN OF NEPEUSKUN, WINNEBAGO COUNTY, WISCONSIN

SURVEYOR'S CERTIFICATE

SHEET 2 OF 2 SHEETS

I, Franklin B. Farvour, Registered Land Surveyor of the State of Wisconsin, hereby certify that I have at the order of Lyle Bruss as owner thereof, surveyed lands in the SW $\frac{1}{4}$ of the NW $\frac{1}{4}$ of Section 8, Township 17 North, Range 14 East, Town of Nepeuskun, Winnebago County, Wisconsin, more particularly described as follows:
Commencing at a point lying 1909.45 feet South 01°47'34" East and 426.50 feet North 89°05' East of the Northwest corner of Sec. 8-17-14, thence North 89°05' East along the centerline of Caswell Road 214.00 feet, thence South 01°47' East 356.25 feet, thence South 89°05' West 214.00 feet, thence North 01°47' West 356.25 feet to point of beginning, containing 1.750 acres more or less, the North 33.00 feet of which is occupied for highway purposes.

I further certify that such survey is a correct representation of all exterior boundaries of the land surveyed and that I have fully complied with the provisions of Section 236.34 of the Wisconsin Statutes in surveying and mapping the same.

Ripon, Wisconsin, February 21, 1981

Franklin B. Farvour
Franklin B. Farvour, RLS S-0008

OWNER'S CERTIFICATE


I hereby certify that I caused the land described in the foregoing certificate of Franklin B. Farvour, Surveyor, to be surveyed and mapped as represented by this plat.

Dated February 21, 1981

Lyle Bruss
Lyle Bruss, Owner.

STATE OF WISCONSIN)
WINNEBAGO COUNTY) SS

Personally came before me this 21st day of February, 1981 the above named Lyle Bruss, to me known to be the person who executed the foregoing instrument and acknowledged the same.

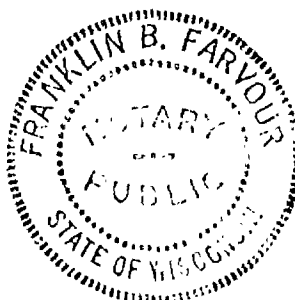

Franklin B. Farvour
Franklin B. Farvour
Wisconsin Notary Public
My commission expires Jan. 6, 1985



WINNEBAGO COUNTY PLANNING COMMISSION CERTIFICATE

This certified survey map of a part of the SW $\frac{1}{4}$ of the NW $\frac{1}{4}$ of Section 8-17-14, Town of Nepeuskun, is hereby approved.

Dated Feb. 25, 1981

Signed Robert M. Hunter

560806

Register's Office
Winnebago County, Wis.
Received for record this 26
day of Feb. A.D. 1981
at 8:02 o'clock A.M.
recorded in Vol. 1 of Survey
maps
on page 865
Register of Deeds


Farvour 18200

CERTIFIED SURVEY MAP NO. 865 VOLUME 1 PAGE 865

(7)8 - 17-14

Winnebago

Plat of Survey

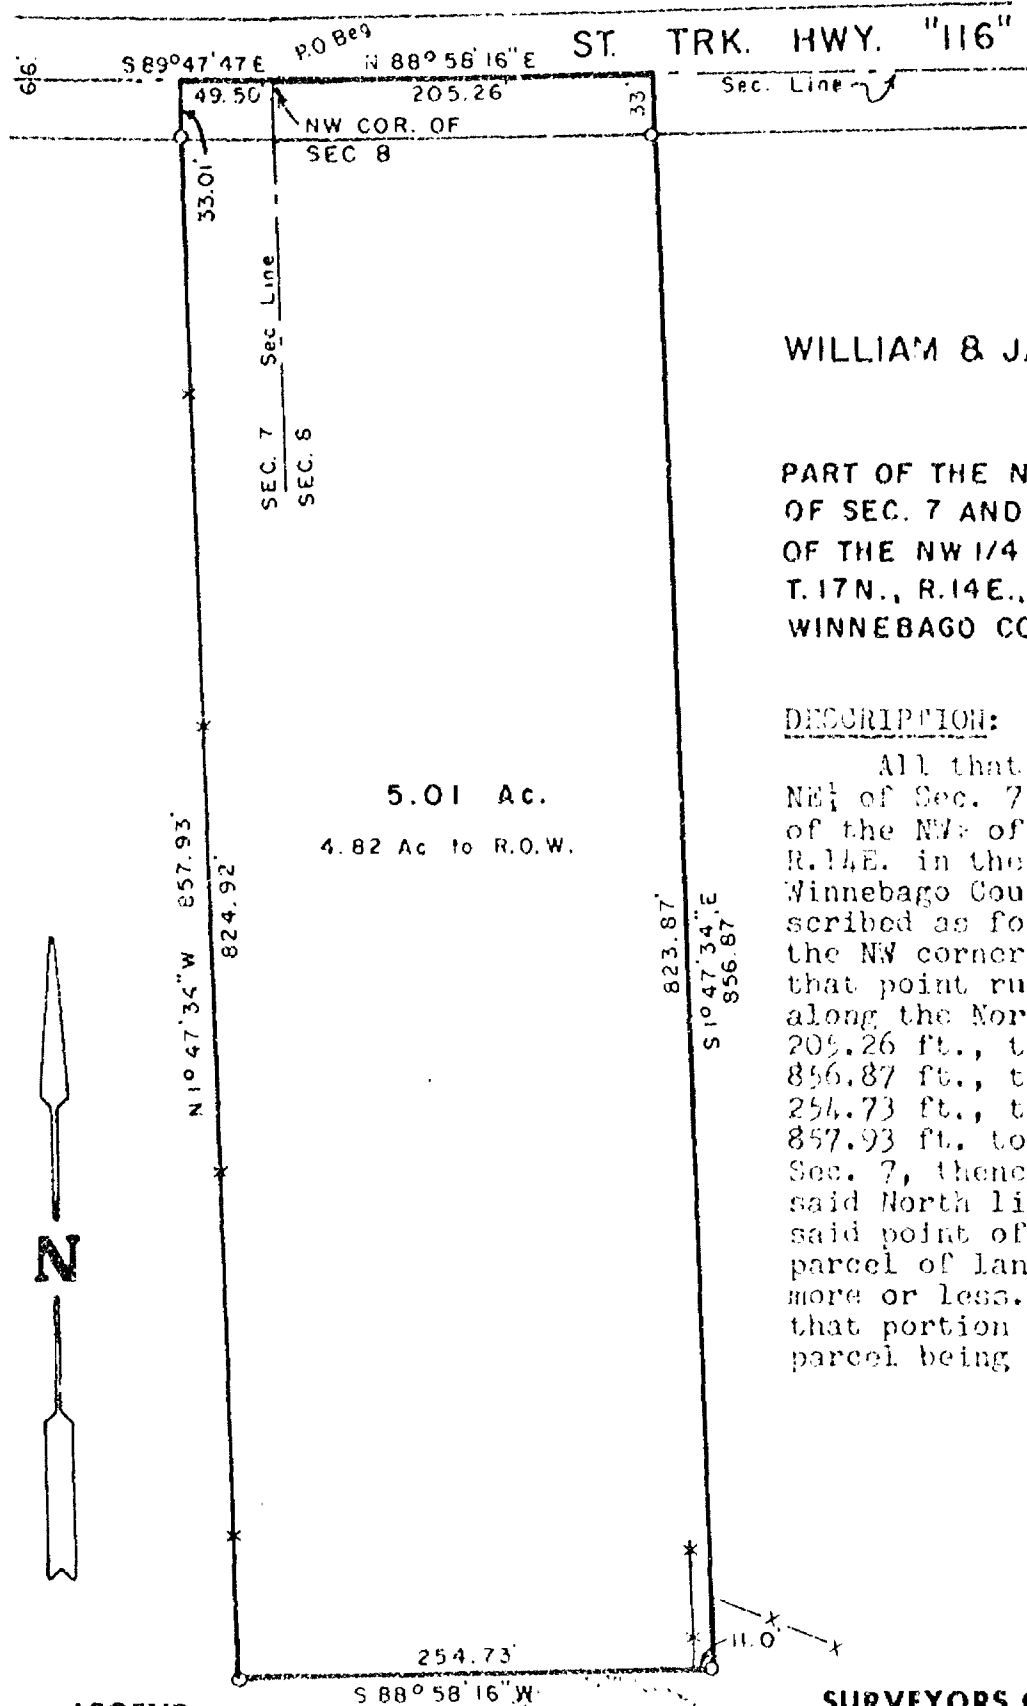

WILLIAM & JACKIE RODENSAL

PART OF THE NE 1/4 OF THE NE 1/4
OF SEC. 7 AND PART OF THE NW 1/4
OF THE NW 1/4 OF SEC. 8, ALL IN
T. 17N., R. 14E., TOWN OF NEPEUSKUN,
WINNEBAGO COUNTY, WISCONSIN.

DESCRIPTION:

All that part of the NE 1/4 of the
NE 1/4 of Sec. 7 and part of the NW 1/4
of the NW 1/4 of Sec. 8, all in T. 17N.,
R. 14E. in the Town of Nepeuskun,
Winnebago County, Wisconsin, de-
scribed as follows: Beginning at
the NW corner of said Sec. 8. From
that point running N88°58'16"E,
along the North line of Sec. 8,
205.26 ft., thence S1°47'34"E,
856.87 ft., thence S88°58'16"W,
254.73 ft., thence N1°47'34"W,
857.93 ft. to the North line of
Sec. 7, thence S89°47'47"E along
said North line, 49.50 ft. to the
said point of beginning. Being a
parcel of land of 5.01 acres,
more or less. Reserving therefrom
that portion of above described
parcel being used for road purposes.

LEGEND

- = Existing monuments
- = 2 x 30' iron pipe set
- = 1 x 30' iron pipe set
- ⊙ = reference caps or RR spikes
- ⊕ = Berntsen or Harrison monuments
- X-X = fence
- () = recorded as
- = stone monument

SURVEYORS CERTIFICATE

I, hereby certify that I have surveyed the property
as shown, according to official records and that the plat
above is a true and correct representation of
the same. FEBRUARY 7, 1979

William W. Haverly S-1290
Wisconsin Registered Land Surveyor



R. K. SAYLER, INC.
LAND SURVEYORS
WINNECONNE, WI 54986

SCALE 1 inch = 100 feet
PROJECT NO. S-000944
FIELD BOOK 38 PAGE 89

CERTIFICATE OF SURVEY N/A

CERTIFICATE OF SURVEY FOR MARTY WEISKE, OF LANDS TO BE ADDED TO LOT 1 OF C.S.M. NO. 1871, LOCATED IN THE NE 1/4 OF THE SE 1/4 OF SECTION 8, T17N, R14E, TOWN OF NEPEUSKUN, WINNEBAGO COUNTY, WISCONSIN.

SURVEYOR'S CERTIFICATE

I, Sam T. Mullen, Registered Land Surveyor of the State of Wisconsin, hereby certify that I have at the order of Marty Weiske, as purchaser thereof, surveyed lands located in the Northeast 1/4 of the Southeast 1/4 of Section 8, T17N, R14E, Town of Nepeuskun, Winnebago County, Wisconsin, being more particularly described as follows:

Beginning at the Southeast Corner of Lot 1 of Certified Survey Map No. 1871 as recorded in Volume 1 of Certified Survey Maps of Winnebago County, Wisconsin on Page 1171; thence S 01°-04'-12" W 116.00 ft.; thence N 88°-59'-48" W 418.00 ft.; thence N 01°-04'-12" E 116.00 ft.; thence S 88°-59'-48" E 56.00 ft. to the southwest corner of Lot 1 of said Certified Survey, Map No. 1871; thence continuing S 88°-59'-48" E 362.00 ft. to the Point of Beginning, containing 1.113 acres more or less.

The above described parcel is to be added to Lot 1 of C.S.M. No. 1871 and is not intended and can not be used as a separate lot without Winnebago County approvals.

I further certify that such survey is a correct representation of all exterior boundaries of the land surveyed and the division thereof made, to the best of my knowledge and belief.

GREEN LAKE SURVEYING CO.
Green Lake, Wisconsin


Sam T. Mullen
Sam T. Mullen, R.L.S. 0981

Dated this 31st, day of August, 1989.

CENTER OF
SEC. 8

KOLB ROAD

EAST 1/4 COR.
SEC. 8-17-14

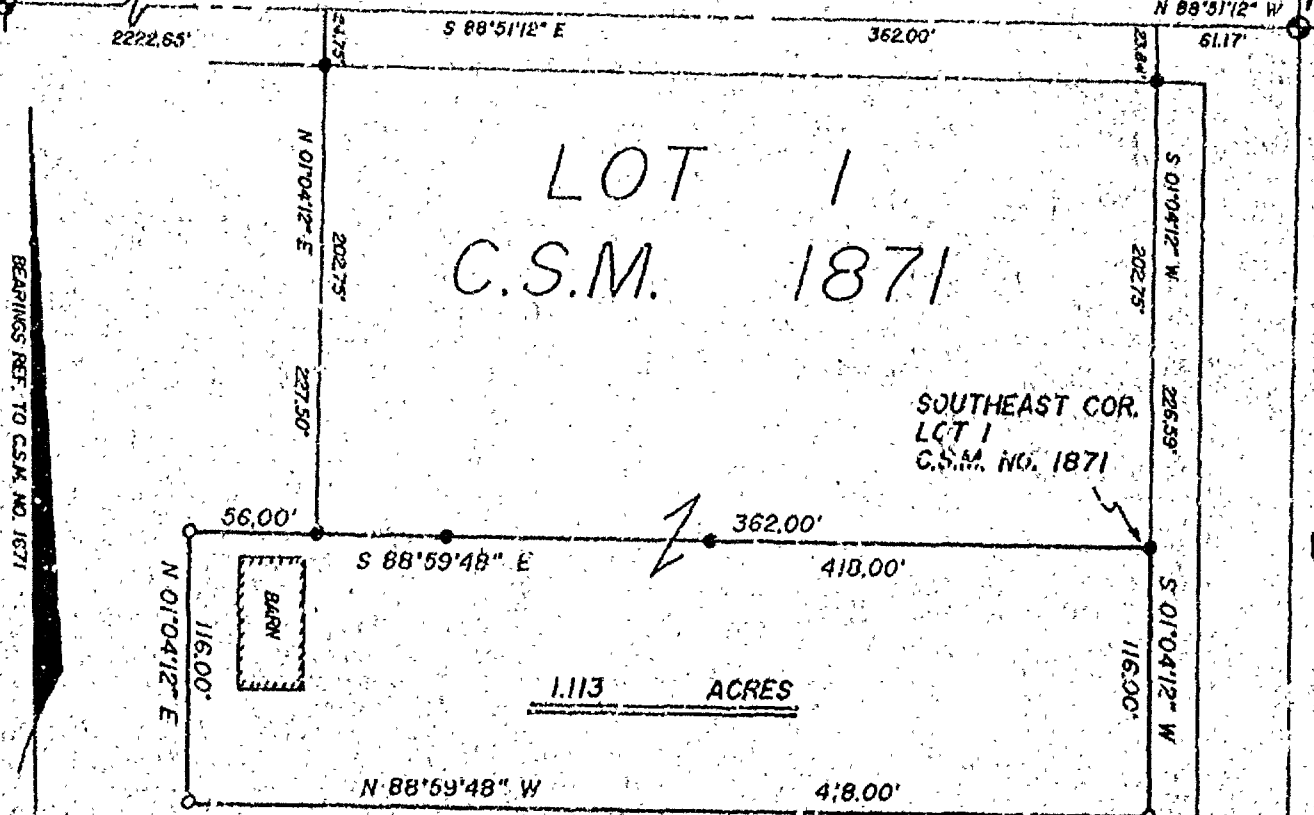

LEGEND

- COUNTY MONUMENT FOUND
- 1 1/4" IRON PIPE FOUND
- 1 1/4" x 24" IRON PIPE SET

SCALE 1" = 100'



80 40 0 80 160

GREEN LAKE SURVEYING CO.

P.O. Box 131

Green Lake, Wisconsin 54941

Phone: (414) 294-6666

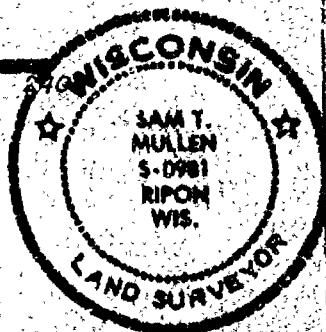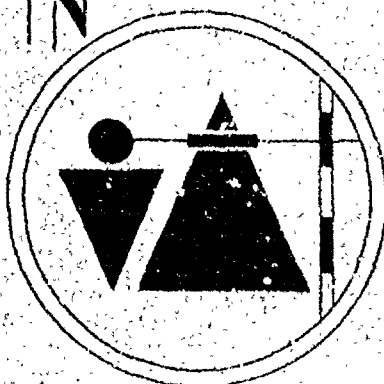


WINNEBAGO CO. CERTIFIED SURVEY

MAP NO. 1871


CERTIFIED SURVEY MAP FOR MATTY WEISKE, LOCATED IN THE NE 1/4 OF THE SE 1/4 OF SECTION 8, T17N, R14E, TOWN OF NEPEUSKUN, WINNEBAGO COUNTY, WISCONSIN.

NOTE: SEE FORMER C.S.M. FOR RECORDED BEARINGS AND DISTANCES. THIS SURVEY IS ON THE COUNTY BEARING SYSTEM AND ESTABLISHED SECTION CORNERS. SECTION CORNERS DIFFER.


GREEN LAKE SURVEYING CO.
BOX 131
GREEN LAKE, WISCONSIN
414-294-6666
JUNE 4, 1988

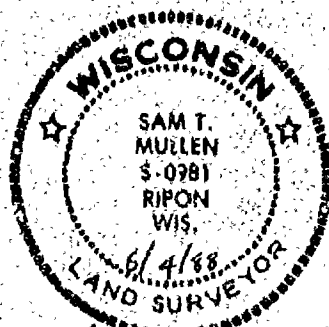

Sam T. Mullen

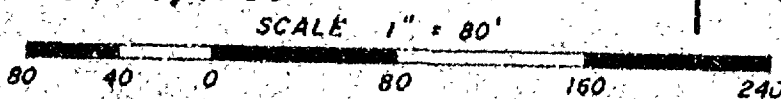

PAGE 1 OF 2

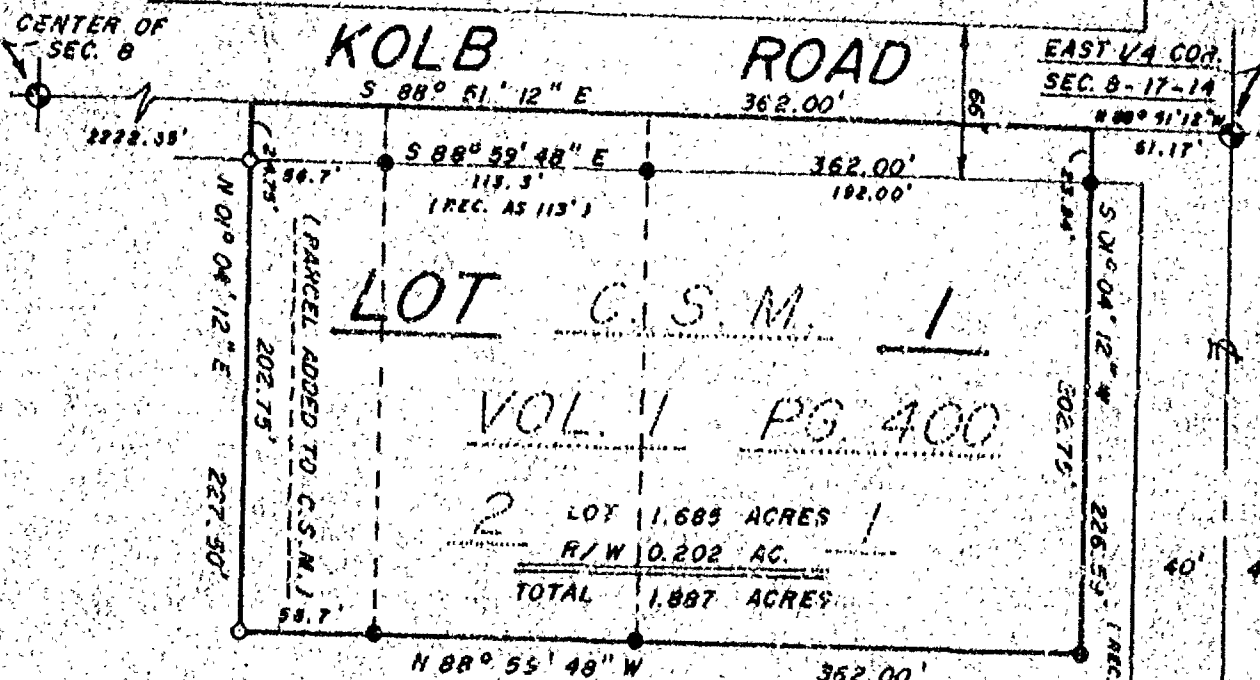

C.T.H.
 n E n

WINNEBAGO COUNTY CERTIFIED SURVEY MAP NO. 1871

CERTIFIED SURVEY MAP FOR MARTY WEISKE, LOCATED IN THE
NE 1/4 OF THE SE 1/4 OF SECTION 8, T17N, R14E, TOW OF
NEPEUSKUN, WINNEBAGO COUNTY, WISCONSIN.

SURVEYOR'S CERTIFICATE

I, Sam T. Mullen, Registered Land Surveyor of the State of Wisconsin, hereby
certify that I have at the order of Marty Weiske, his purchaser thereof, surveyed
lands located in part of the Northeast 1/4 of the Southeast 1/4 of Section 8,
T17N, R14E, Town of Nepeuskun, Winnebago County, Wisconsin, being more particularly
described as follows:


Commencing at the East 1/4 Corner of said Section 8; thence N 88°-51'-12" W
along the north line of the Southeast 1/4 61.17 ft. to the east line of Certified
Survey Map (Doc. No. 520866) as recorded in Volume 1 of Certified Survey Maps on
Page 400 and being the Point of Beginning; thence S 01°-04'-12" W 226.59 ft. to
the southeast corner of said C.S.M.; thence N 88°-59'-48" W along the south line
of said C.S.M. and extension thereof 362.00 ft.; thence N 01°-04'-12" E 227.50 ft.
to the north line of the Southeast 1/4; thence S 88°-51'-12" E 362.00 ft. to the
Point of Beginning, containing 1.887 acres more or less.

I further certify that such survey is a correct representation of all exterior
boundaries of the land surveyed and the division thereof made, and that I have fully
complied with the provisions of Section 236.34 of the Wisconsin State Statutes and
Winnebago County Subdivision ordinance in surveying and mapping the same, to the
best of my knowledge and belief.

GREEN LAKE SURVEYING CO.
Green Lake, Wisconsin

Sam T. Mullen

Sam T. Mullen, R.L.S. 0981
Dated this 4th day of June, 1988

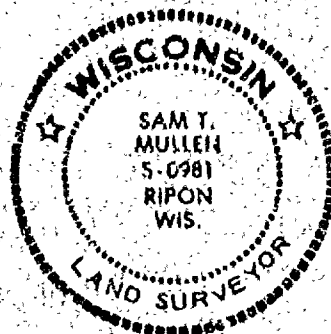

OWNER'S CERTIFICATE

I, Edwin S. Kolb, as owner thereof, hereby certify that I have
caused the lands as described and represented by this Certified Survey Map to be
surveyed and divided as shown.

In presence of;

John B. Selsing
John B. Selsing

Edwin S. Kolb
Edwin S. Kolb, owner

STATE OF WISCONSIN)
GREEN LAKE COUNTY) SS

Personally came before me this 15th day of June, 1988, the above
named Edwin S. Kolb, to me known to be the person who executed the
foregoing instrument and acknowledged the same.

John B. Selsing
Wisconsin Notary Public John B. Selsing
My commission expires is Permanent.

PLANNING AND ZONING COMMITTEE CERTIFICATE

Pursuant to the Land Subdivision Regulations of Winnebago County, Wisconsin, all
requirements for approval have been fulfilled. This Certified Survey Map was approved
by the Winnebago County Planning and Zoning Committee on the 28th day of June,
1988.

Office
Winnebago County, Wis.
Received for record this 29th
day of June, A.D., 1988
at 7:30 o'clock A.M. and
recorded in Vol. 1 of CSM
on page 1871.

Gregoria Nakmal
Register of Deeds

Carol Owens
Planning & Zoning Committee, Chairman

WINNEBAGO COUNTY CERTIFIED SURVEY MAP NO. 1871

VOLUME 1

PAGE 1871

PAGE 2 OF 2

703891

WINNEBAGO

COUNTY CERTIFIED SURVEY MAP 3239

PART OF THE NE $\frac{1}{4}$ SE $\frac{1}{4}$ AND PART OF THE SE $\frac{1}{4}$ SE $\frac{1}{4}$ SECTION 8, T17N, R14E,
TOWN OF NEPEUSKUN, WINNEBAGO COUNTY, WISCONSIN.

(See Sheet 2 of 3)

Michael A. Moe

Michael A. Moe, RLS 2066

August 1, 1995


Drafted by M. Moe

County Monument

Existing IP

Set 3/4"x24" rebar weighing
1.13 lbs./lin. ft.

63' setback from Centerline Kolb Road
75' setback from Centerline CTH "E"

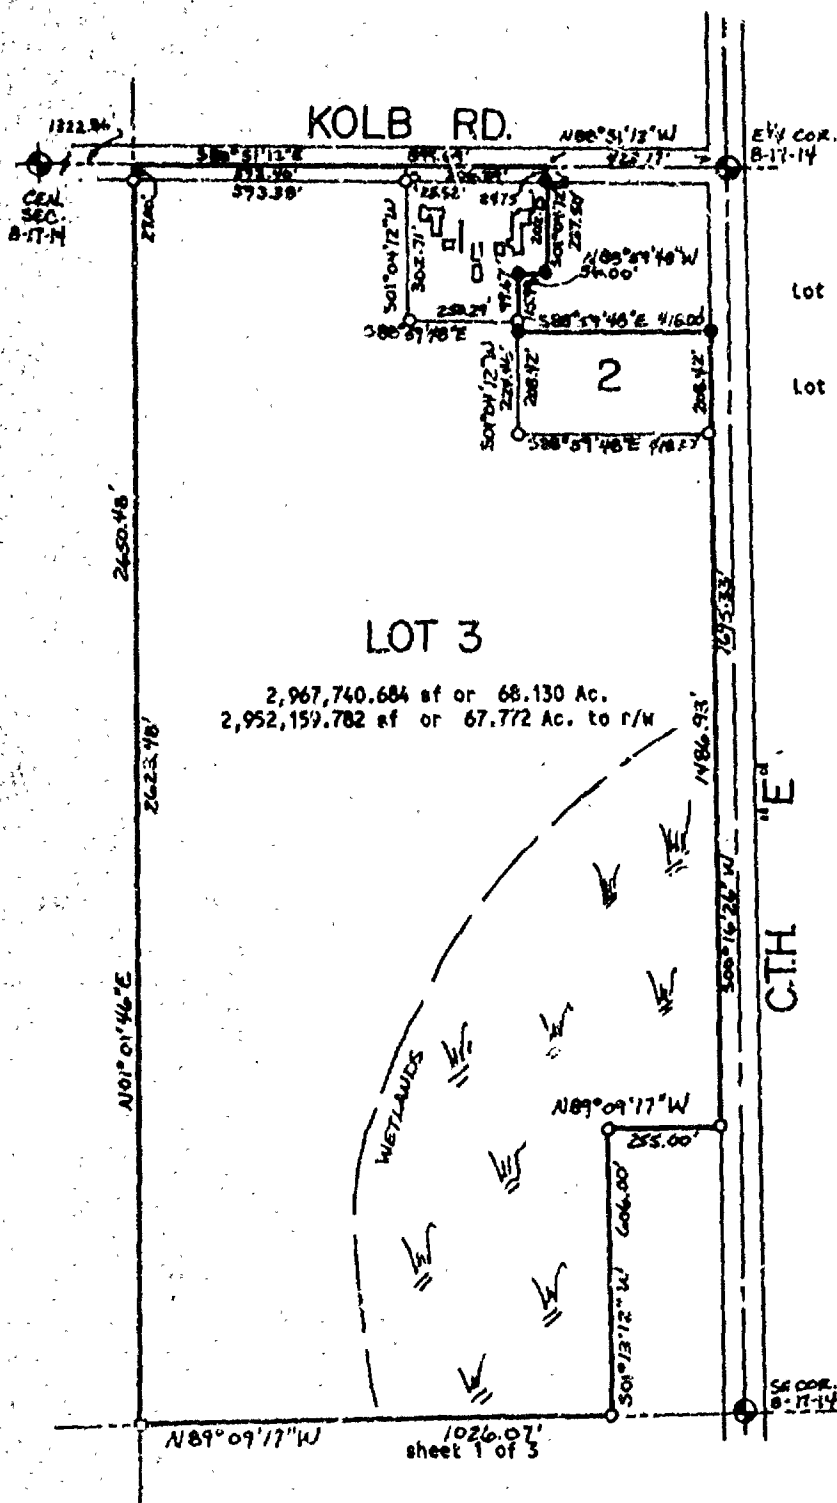

MCE LAND SURVEYING

MICHAEL A. MOE
REDGRANITE, WISCONSIN 53080


JOB # 95171

WINNEBAGO COUNTY CERTIFIED SURVEY MAP NO. 3239v / P 3239

PART OF THE NE $\frac{1}{4}$ SE $\frac{1}{4}$ AND PART OF THE SE $\frac{1}{4}$ SE $\frac{1}{4}$ SECTION 8, T17N, R14E,
TOWN OF NEPEUSKUN, WINNEBAGO COUNTY, WISCONSIN.

SURVEYOR'S CERTIFICATE:

I, Michael A. Moe, Registered Land Surveyor, hereby certify:
That under the direction of Mariel Suckow, I have surveyed,
divided and mapped this Certified Survey Map of Part of the
NE $\frac{1}{4}$ SE $\frac{1}{4}$ and Part of the SE $\frac{1}{4}$ SE $\frac{1}{4}$ Section 8, T17N, R14E, Town of
Nepeuskun, Winnebago County, Wisconsin described as follows:
Commencing at the E $\frac{1}{4}$ Corner of Section 8; thence N88°51'12"W
along the North line of the SE $\frac{1}{4}$ 423.17' to the Point of
Beginning; thence S01°04'12"W 227.50'; thence N88°59'48"W
56.00'; thence S01°04'12"W 115.99'; thence S88°59'48"E 418.00'
to a point on the West line of CTH "E"; thence S00°16'26"W along
said line 1695.33'; thence N89°09'17"W 255.00'; thence
S01°13'12"W 606.00'; thence N89°09'17"W along the South line of
the SE $\frac{1}{4}$ SE $\frac{1}{4}$ 1026.07' to the SE Corner of said "forty"; thence
N01°01'46"E along the "forty" line 2650.48' to the NW Corner of
the NE $\frac{1}{4}$ SE $\frac{1}{4}$; thence S88°51'12"E 899.69' to the Point of
Beginning. Subject to all easements and restrictions of record.
That said Map is a correct representation of the exterior
boundaries of the land surveyed; That I have fully complied
with the Provisions of Section 236.34 of the Wisconsin Statutes
and the Winnebago County Subdivision Ordinance in surveying and
mapping the same to the best of my knowledge and belief.

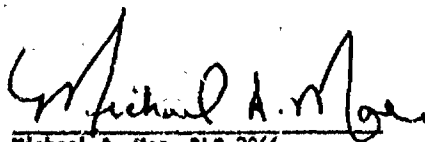

Michael A. Moe, RLS 2066
August 1, 1995
Drafted by M. Moe

sheet 2 of 3



WINNEBAGO COUNTY CERTIFIED SURVEY MAP # 3239 v 1 p 3239
PART OF THE NE $\frac{1}{4}$ SE $\frac{1}{4}$ AND PART OF THE SE $\frac{1}{4}$ SE $\frac{1}{4}$ SECTION 8, T17N, R14E,
TOWN OF NEPEUSKUN, WINNEBAGO COUNTY, WISCONSIN.

TREASURER'S CERTIFICATE:

We hereby certify that there are no unpaid taxes or special assessments on any loans included in this minor subdivision.

Leah F. Ellis
Town of Nepeuskun Treasurer

Burton Schmidt
Winnebago County Treasurer

WINNEBAGO COUNTY PLANNING CERTIFICATE:

This Certified Survey Map is Part of the NE $\frac{1}{4}$ SE $\frac{1}{4}$ and Part of the SE $\frac{1}{4}$ SE $\frac{1}{4}$ Section 8, T17N, R14E, Town of Nepeuskun, Winnebago County, Wisconsin, Mariel Suckow, owner, is hereby approved.

August 22, 1995
Date

Jeanette Dinkoff
Planning Committee Representative

OWNER'S CERTIFICATE:

I, Mariel Suckow, owner of said lands, hereby certify that I have caused the land described on this Certified Survey Map to be surveyed, divided and mapped as shown on this map.

Mariel Suckow , Aug. 4 , 1995
Mariel Suckow, Owner

STATE OF WISCONSIN)
WINNEBAGO COUNTY) SS

Personally came before me this 4 day of August, 1995,
the above named Mariel Suckow, to me known to be the person who
executed the foregoing instrument and acknowledge the same.

Don M. Zank
Notary Public, State of Wisconsin
October 21, 1998
My Commission Expires

912876

Register's Office
Winnebago County, Wis.
Received for record this 23rd
day of Aug, 19 95
at 3:30 o'clock P.M. and
filed in Vol. 1 of CSM
on page 3239

David W. [unclear]
Register of Deeds

Michael A. Moë
Michael A. Moë, RLS 2066
August 1, 1995
Drafted by M. Moë



WINNEBAGO



COUNTY CERTIFIED SURVEY MAP # 3126

PART OF THE SE¹/₄NE¹/₄ SECTION 8, T17N, R14E, TOWN OF NEPEUSKUN,
WINNEBAGO COUNTY, WISCONSIN.

Michael A. Mo
Michael A. Mo, RLS 2066
March 14, 1995
Drafted by H. Mo

- County Monument
- Existing 1" IP
- Set 3/4"x24" rebar weighing 1.13 lbs./lin. ft.

63' setback from Centerline of Kolb Road.

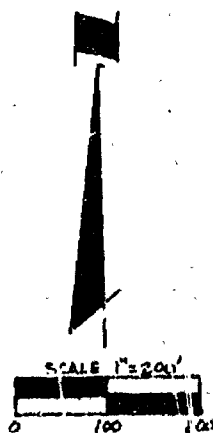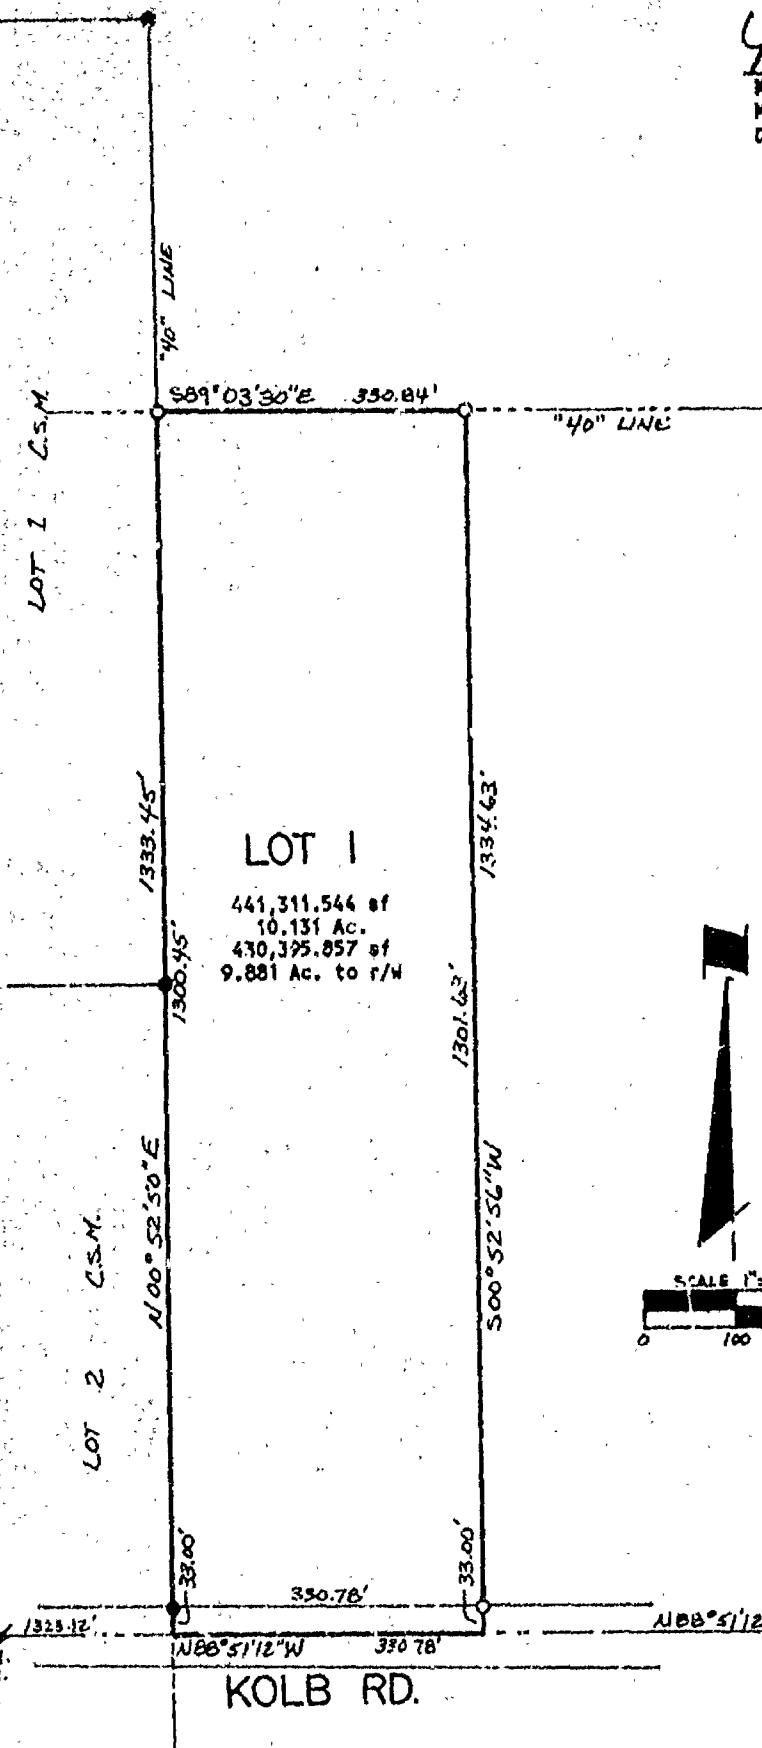

WELCH LAND SURVEYING, INC.

ROBERT T. WELCH
REDGRANITE, WISCONSIN 54970

Sheet 1 of 3

JOB # 95036

WINNEBAGO COUNTY CERTIFIED SURVEY MAP # 3126 V 1 P 3126


PART OF THE SE $\frac{1}{4}$ NE $\frac{1}{4}$ SECTION 8, T17N, R14E, TOWN OF NEPEUSKUN,
WINNEBAGO COUNTY, WISCONSIN.

SURVEYOR'S CERTIFICATE:

I, Michael A. Moe, Registered Land Surveyor, hereby certify:
That under the direction of David and Jean Reitz, I have
surveyed, divided and mapped this Certified Survey Map located in
Part of the SE $\frac{1}{4}$ NE $\frac{1}{4}$ Section 8, T17N, R14E, Town of Nepeuskun,
Winnebago County, Wisconsin described as follows:

Commencing at the E $\frac{1}{4}$ Corner of Section 8; thence N88°51'12"W
along the South line of the NE $\frac{1}{4}$ 992.34' to the Point of
Beginning; thence Continuing N88°51'12"W along said line
330.78' to the SW Corner of the SE $\frac{1}{4}$ NE $\frac{1}{4}$; thence N00°52'50"E along
the West line of said "forty" 1333.45' to the NW Corner thereof;
thence S89°03'30"E along the North line of the SE $\frac{1}{4}$ NE $\frac{1}{4}$ 330.84';
thence S00°52'56"W 1334.63' to the Point of Beginning. Subject
to all easements and restrictions of record.

That said Map is a correct representation of the exterior
boundaries of the land surveyed; That I have fully complied with
the Provisions of Section 236.34 of the Wisconsin Statutes and
the Winnebago County Subdivision Regulations in surveying and
mapping the same to the best of my knowledge and belief.

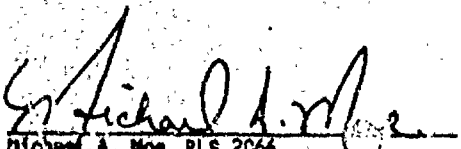
Michael A. Moe, RLS 2066
March 14, 1995
Drafted by M. Moe



WINNEBAGO COUNTY CERTIFIED SURVEY MAP # 3126 V 1 P 3126

PART OF THE SE $\frac{1}{4}$ NE $\frac{1}{4}$ SECTION 8, T17N, R14E, TOWN OF NEPEUSKUN,
WINNEBAGO COUNTY, WISCONSIN.

TREASURER'S CERTIFICATE:

We hereby certify that there are no unpaid taxes or special assessments on any loans included in this minor subdivision.

Bonnie Kisha
Town of Nepeuskun Treasurer

Barton Schmidt
Winnebago County Treasurer

WINNEBAGO COUNTY PLANNING CERTIFICATE:

This Certified Survey Map is Part of the SE $\frac{1}{4}$ NE $\frac{1}{4}$ Section 8, T17N, R14E, Town of Nepeuskun, Winnebago County, Wisconsin, _____, owner, is hereby approved.

March 24, 1995
Date

Joanne M. Hewitt
Planning Committee Representative

OWNER'S CERTIFICATE:

I ~~XXXX~~ JOHN B. SELSING, Attorney-in-Fact for the owner(s) of said lands, hereby certify that I ~~we~~ have caused the land described on this Certified Survey Map to be surveyed, divided and mapped as shown on this map.

John B. Selsing, Attorney-in-Fact, March 16, 1995

STATE OF WISCONSIN)
WINNEBAGO COUNTY) SS
GREEN LAKE

Personally came before me this 16th day of March, 1995, the above named John B. Selsing, Attorney-in-Fact, to me known to be the person who executed the foregoing instrument and acknowledge the same.

Bonnie Werch
Notary Public, State of Wisconsin
Bonnie Werch
11/12/95
My Commission Expires



Sheet 3 of 3

Michael A. Moë
Michael A. Moë, ELS 2066
March 14, 1995
Drafted by M. Moë
900453

Register's Office
Winnebago County, Wis.
Received for record this 27th
day of March A.D., 19 95
at 10:00 o'clock A.M. and
filed in Vol. 1 of C.S.M.
on page 3126

pd 14

Susan Whanghoff
Register of Deeds

WINNEBAGO COUNTY CERTIFIED SURVEY MAP NO 5094 V 1 P 5094

PART OF THE NE $\frac{1}{4}$ NE $\frac{1}{4}$ SECTION 8, T.17N., R.14E., TOWN OF NEPEUSKUN,
WINNEBAGO COUNTY, WISCONSIN.

TREASURER'S CERTIFICATE:

We hereby certify that there are no unpaid taxes or special assessments on any lands included in this minor subdivision.

Leah J. Ellis
Town of Nepeuskun Treasurer

Diana M. Hellman
Winnebago County Treasurer Deputy

WINNEBAGO COUNTY PLANNING CERTIFICATE:

This Certified Survey Map is Part of the NE $\frac{1}{4}$ NE $\frac{1}{4}$ Section 8, T.17N., R.14E., Town of Nepeuskun, Winnebago County, Wisconsin, John & Judith Schuster, owner(s), is hereby approved.

9/13/02
Date

John C. Schuster
Planning Committee Representative

OWNER'S CERTIFICATE:

I (we), John & Judith Schuster, owner(s) of said lands, hereby certify that I(we) have caused the land described on this Certified Survey Map to be surveyed, divided and mapped as shown on this map.

John Schuster 7-2 2002
John Schuster

Judith M. Schuster 7-2 2002
Judith Schuster

STATE OF WISCONSIN)
WINNEBAGO COUNTY) SS

Personally came before me this 2nd day of July, 2002, the above named John & Judith Schuster, to me known to be the person who executed the foregoing instrument and acknowledge the same.

B. Andrew Nelson
Notary Public, State of Wisconsin
03-02-2003
My Commission Expires

TOWN OF NEPEUSKUN APPROVAL:

This division of land is hereby approved and dedication of rights-of-way and public lands is hereby accepted this 15 day of July, 2002.

Ronald Bohm
Town Chairman

Wade L. Peltz
Town Clerk

Michael A. Moa
Michael A. Moa, RLS 2066
June 20, 2002
Drafted by H. Moa
Sheet 3 of 3



1199487
REGISTER'S OFFICE
WINNEBAGO COUNTY, WI
RECORDED ON
09-13-2002 03:13 PM
JOL. P. 5094
SUSAN WINNINGHOFF
REGISTER OF DEEDS
RECORDING FEE 15.00
TRANSFER FEE 3
OF PAGES 3

WINNEBAGO COUNTY CERTIFIED SURVEY MAP #4665V 1 P4665

ALL OF THE SW 1/4 SW 1/4 AND PART OF THE NW 1/4 SW 1/4 IN SECTION 8,
TOWNSHIP 17 NORTH, RANGE 14 EAST, TOWN OF NEPEUSKUN, WINNEBAGO COUNTY, WIS.

This C.S.M. is contained wholly within the property described in the following instrument: Doc. #1106374

(See Sheet 2 of 3)

Michael A. Moe

Michael A. Moe, RLS 2066
October 10, 2000
Drafted by S.C. Barber



Basis of Bearing for this map is the
South line of the SW 1/4 Section 8
which is assumed to bear
N 89°18'01" W.


Existing Tax Parcel No's.
0140170 and 0140172

83' Setback from Centerline of Koro Rd.

Existing County Monument

Existing IP

Set 3/4" x 24" Rebar weighing
1.50 lbs. / lin. ft.

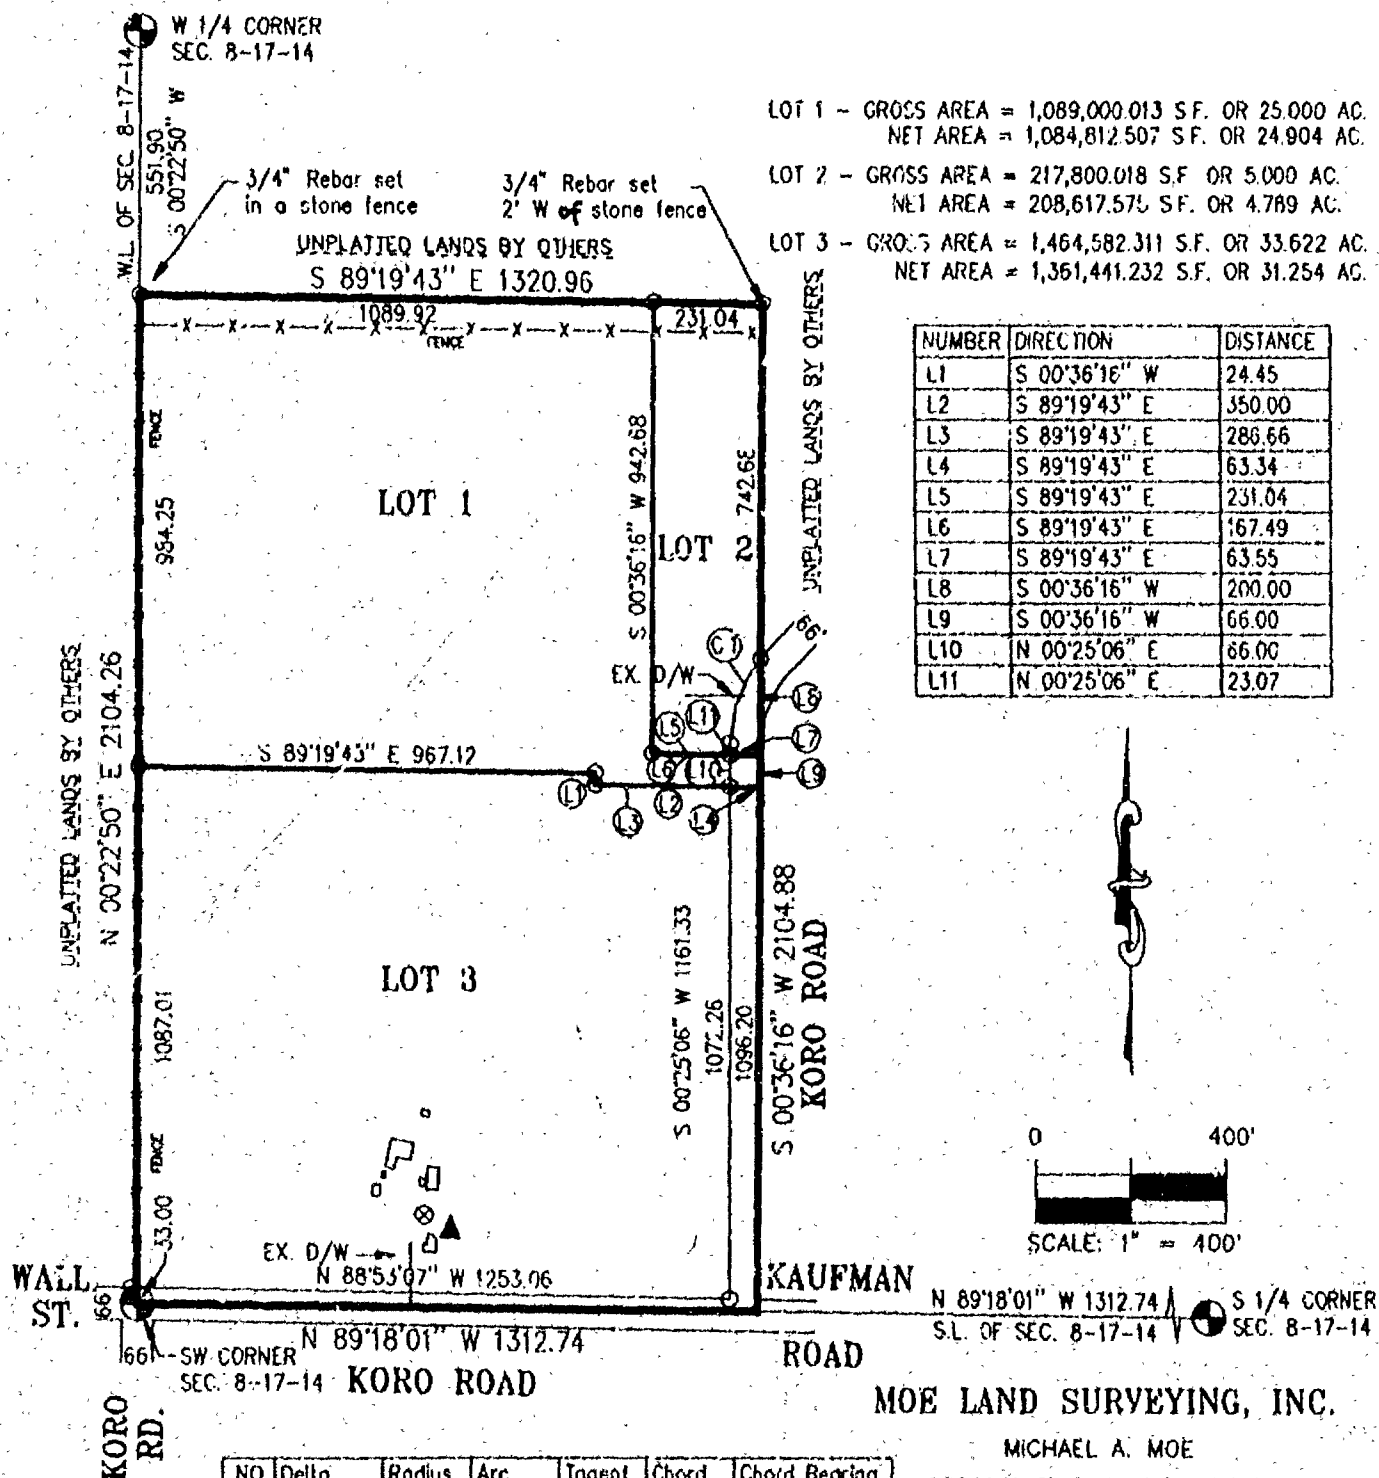

MOE LAND SURVEYING, INC.

MICHAEL A. MOE
REDGRANITE WISCONSIN 54970

JOB # 00314

WINNEBAGO COUNTY CERTIFIED SURVEY MAP NO 466SV. 1 P. 46665

ALL OF THE SW $\frac{1}{4}$ SW $\frac{1}{4}$ AND PART OF THE NW $\frac{1}{4}$ SW $\frac{1}{4}$ SECTION 8, T17N, R14E, TOWN OF NEPEUSKUN, WINNEBAGO COUNTY, WISCONSIN.

TREASURER'S CERTIFICATE:

We hereby certify that there are no unpaid taxes or special assessments on any lands included in this minor subdivision.

Josh F. Ellis
Town of Nepeuskun Treasurer

Marie Kuman 11/1/00
Winnebago County Treasurer

TOWN OF NEPEUSKUN APPROVAL:

THIS CERTIFIED SURVEY MAP AND LAND DIVISION IS HEREBY APPROVED BY THE NEPEUSKUN TOWN BOARD THIS 18th DAY OF October, 2000.

Randy D. ...
Town Chairman

WINNEBAGO COUNTY PLANNING CERTIFICATE:

This Certified Survey Map is ALL of the SW $\frac{1}{4}$ SW $\frac{1}{4}$ and Part of the NW $\frac{1}{4}$ SW $\frac{1}{4}$ Section 8, T17N, R14E, Town of Nepeuskun, Winnebago County, Wisconsin, Greg W. Walker and Michelle E. Walker, owners, is hereby approved

October 31, 2000 John A. Schaeffer
Date Planning Committee Representative

OWNER'S CERTIFICATE:

We, Greg W. Walker and Michelle E. Walker, owners of said lands, hereby certify that we have caused the land described on this Certified Survey Map to be surveyed, divided and mapped as shown on this map.

Greg W. Walker 10-26 2000
Greg W. Walker

Michelle E. Walker 10-26 2000
Michelle E. Walker


STATE OF WISCONSIN)
WINNEBAGO COUNTY) ss

Personally came before me this 26 day of October, 2000 the above named Greg W. Walker and Michelle E. Walker, to me known to be the person who executed the foregoing instrument and acknowledged the

Greg W. Walker
Notary Public, State of Wisconsin

5-11-03
My Commission expires

Sheet 3 of 3

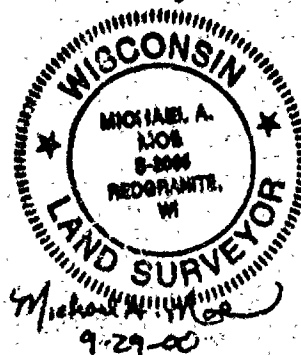

WINNEBAGO COUNTY CERTIFIED SURVEY MAP NO 466SV 1 P 4665

ALL OF THE SW $\frac{1}{4}$ SW $\frac{1}{4}$ AND PART OF THE NW $\frac{1}{4}$ SW $\frac{1}{4}$ SECTION 8, T17N, R14E,
TOWN OF NEPEUSKUN, WINNEBAGO COUNTY, WISCONSIN

SURVEYOR'S CERTIFICATE:

I, Michael A. Moe, Registered Land Surveyor, hereby certify:

That under the direction of Greg Walker, Berlin, WI, I have surveyed, divided and mapped this Certified Survey Map of Part of the SW $\frac{1}{4}$ SW $\frac{1}{4}$ and Part of the NW $\frac{1}{4}$ SW $\frac{1}{4}$ Section 8, T17N, R14E, Town of Nepeuskun, Winnebago County, Wisconsin described as follows:

Beginning at the SW Corner of said Section 8; thence N00° 22' 50" E along the West line of the SE $\frac{1}{4}$ 2104.26'; thence S89° 19' 43" E 1320.96'; thence S00° 36' 16" W 2104.88'; thence N89° 18' 01" W along the South line of the SE $\frac{1}{4}$ 1312.74' to the Point of Beginning. Subject to all easements and restrictions of record.

That said Map is a correct representation of the exterior boundaries of the land surveyed;

That I have fully complied with the Provisions of Section 236.34 of the Wisconsin Statutes, The Town of Nepeuskun and The Winnebago County Subdivision Regulations in surveying and mapping the same to the best of my knowledge and belief.

Michael A. Moe

Michael A. Moe, RLS 2064
September 29, 2000
Drafted by M. Moe

Sheet 2 of 3



110275
REGISTER'S OFFICE
WINNEBAGO COUNTY, WI
RECORDED ON
11-01-2000 09:03 AM
SUSAN WINNINGSHOFF
REGISTER OF DEEDS
RECORDING FEE
TRANSFER FEE
OF PAGES
3

Cocoon



WINNEBAGO COUNTY CERTIFIED SURVEY MAP #504V L P. 504V

PART OF THE NE 1/4 SECTION 8, T 17N, R 14E,
TOWN OF NEPEUSKUN, WINNEBAGO COUNTY, WISCONSIN

Michael A. Moe
Michael A. Moe PLS #2004
June 20, 2002
Drafted by MO Varsagan
(SEE SHEET 2 OF 3)



THE LAND IN THIS CERTIFIED SURVEY MAP IS PARTLY
CONTAINED WITHIN THE FOLLOWING RECORDED INSTRUMENTS:
DOC. NO. 80001 PARCEL 8010148

DOT# 70-091-0905-02

**BASIS OF BEARING IN THE NORTH LINE OF THE NE 1/4
WHICH IS ASSUMED TO BEAR S 89°15'48" E**


"My design to use on the 2 shall require
a permit to be issued by the County Highway
Department to enter on property with the
instrument of the 2.14. 2002 (SEE SHEET 2 OF 3)

BY SETBACK FROM THE CENTERLINE OF C.T.H. "E"
(150' SETBACK FROM THE CENTERLINE OF S.T.H. "E")


- LEGEND**
- EXISTING COUNTY INSTRUMENT
 - EXISTING 1" M
 - SET 15' FROM
 - POWER POLE
 - TELEPHONE POLE
 - SEE SHEET 2 OF 3 FOR FURTHER DETAILS

THIS LAND CHAIN MUST MEET ALL REQUIREMENTS IN
WISCONSIN DEPARTMENT OF TRANSPORTATION
ADMINISTRATIVE PLANS (ADP 200)

CAUTION: HIGHWAY SETBACK REQUIREMENTS
APPROXIMATELY SEE SHEET 2 OF 3
SEE SHEET 2 OF 3 FOR FURTHER DETAILS AND NOTES

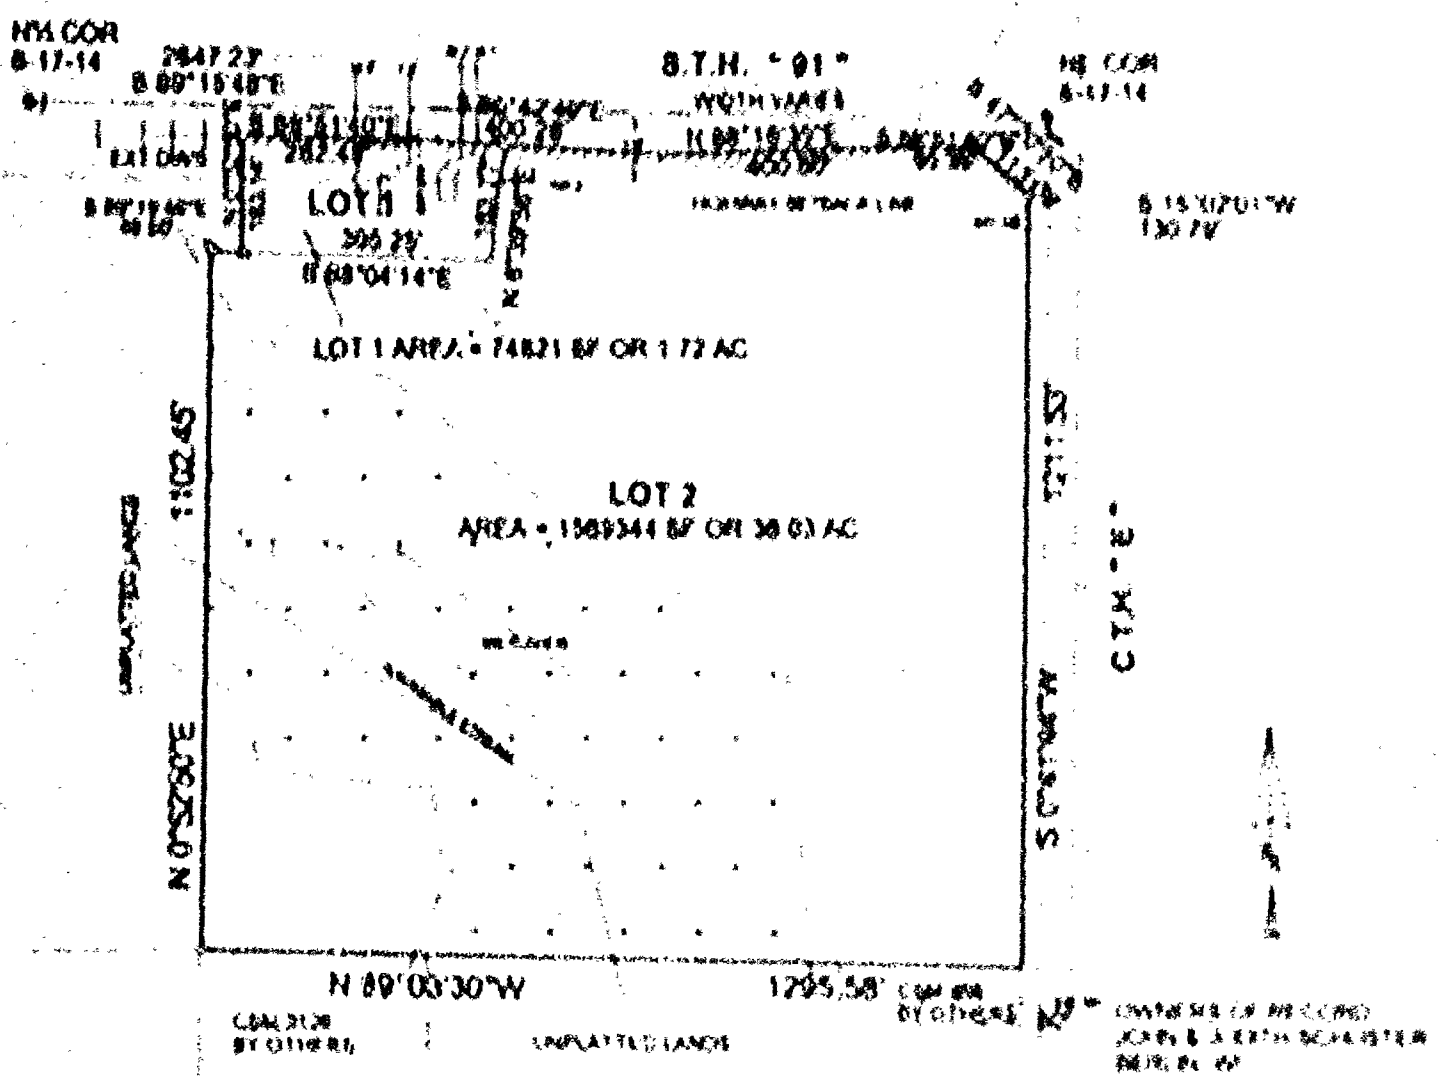

SHEET 1 OF 3

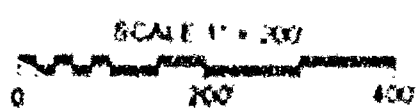

MOE LAND SURVEYING, INC.
MICHAEL A. MOE
MILWAUKEE, WISCONSIN 53204
JOB # 02134



WINNEBAGO COUNTY CERTIFIED SURVEY MAP #5094/LP5094

PART OF THE NE $\frac{1}{4}$ NE $\frac{1}{4}$ SECTION 8, T.17N., R.14E.,
TOWN OF NEPEUSKUN, WINNEBAGO COUNTY, WISCONSIN.

Michael A. Moe

Michael A. Moe RLS #2066
June 20, 2002
Drafted by MD Verstegen
(SEE SHEET 2 OF 3)



THE LAND IN THIS CERTIFIED SURVEY MAP IS WHOLLY
CONTAINED WITHIN THE FOLLOWING RECORDED INSTRUMENTS:
DOC. NO. 800421. PARCEL # 0140148.

DOT# 70-091-0905-02

BASIS OF BEARING IS THE NORTH LINE OF THE NE $\frac{1}{4}$
WHICH IS ASSUMED TO BEAR S 89°15'48" E.

"Any change in use on Lot 2 shall require
a permit to be issued by the County Highway
Department in order to comply with the
provisions of Section 7.14, access control
ordinance."


83' SETBACK FROM THE CENTERLINE OF C.T.H. "E"
110' SETBACK FROM THE CENTERLINE OF S.T.H. "91"

LEGEND

- ⊙ EXISTING COUNTY MONUMENT
- EXISTING 1" IP
- SET 3/4" X 18" RB
- WEIGHING 1.50 LBS./LIN. FT.
- POWER POLE
- TELEPHONE PED.
- //// NO VEHICULAR ACCESS

THIS LAND DIVISION MUST MEET ALL REQUIREMENTS IN
WISCONSIN DEPARTMENT OF TRANSPORTATION
ADMINISTRATIVE RULE TRANS 233.

CAUTION - HIGHWAY SETBACK RESTRICTIONS PROHIBIT
IMPROVEMENTS. SEE SHEET 2 OF 3.
SEE SHEET 2 OF 3 FOR FURTHER RESTRICTIONS AND NOTES.

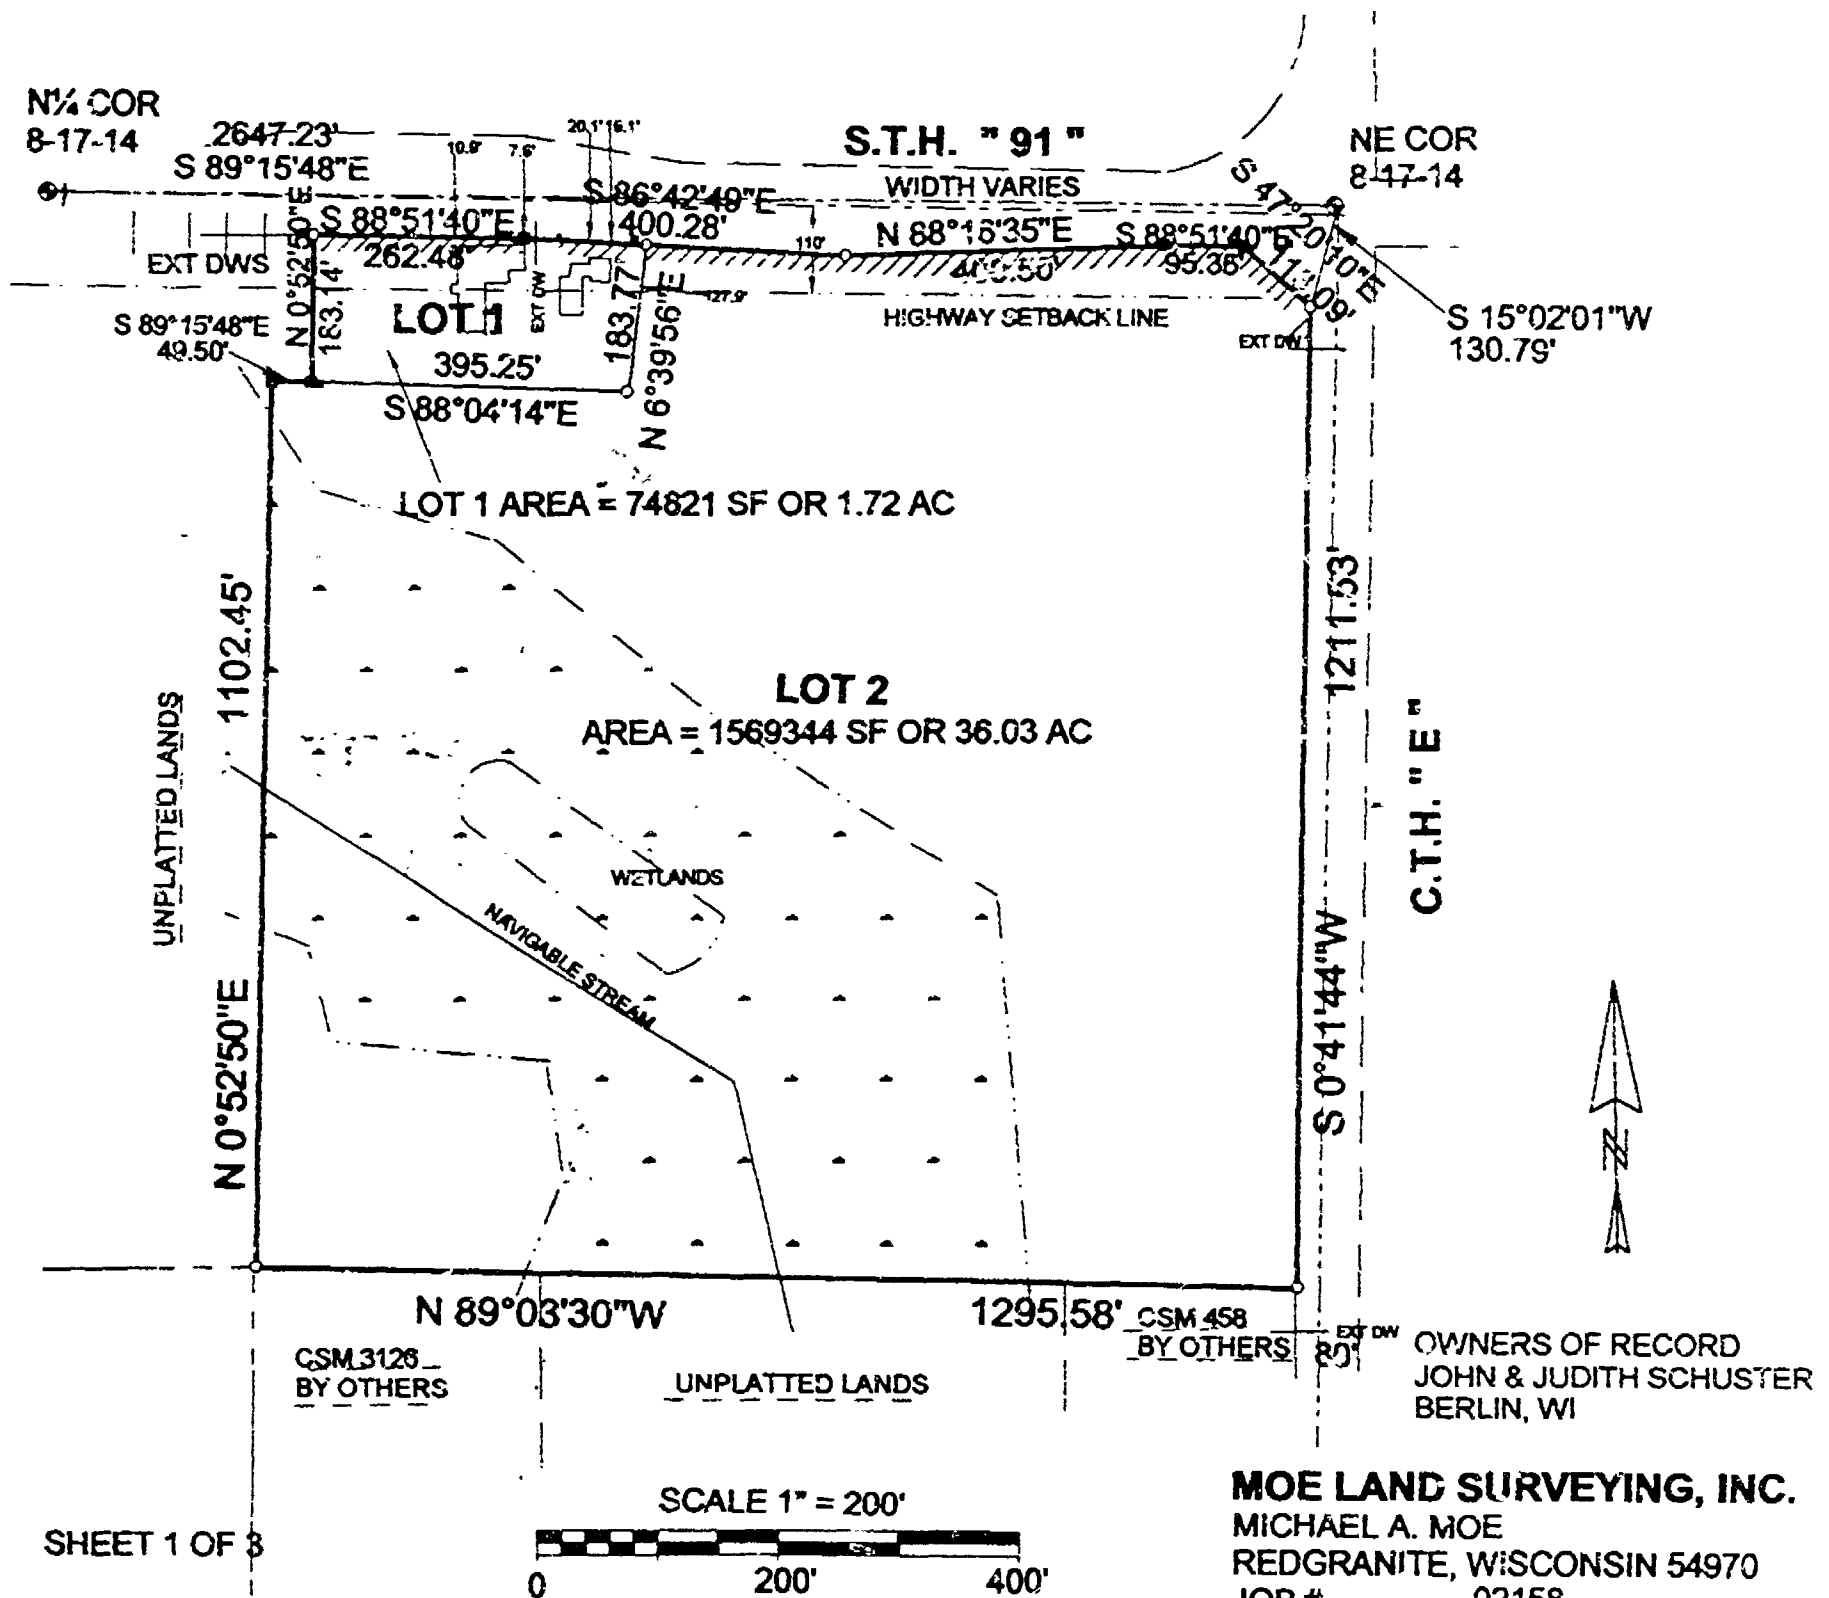

WINNEBAGO COUNTY CERTIFIED SURVEY MAP NO. 5014V 1 & 5015

PART OF THE NEWNES SECTION 8, T 17N, R 14E, TOWNSHIP OF NEPESKUN,
WINNEBAGO COUNTY, WISCONSIN

SURVEYOR'S CERTIFICATE

I, Michael A. Moo, Registered Land Surveyor, hereby certify


That under the direction of John Schuster, Berlin, WI, I have surveyed, divided and mapped this Certified Survey Map of the Part of the NE 1/4 of Section 8, T 17N, R 14E, Township of Nepeskun, Winnebago County, Wisconsin described as follows:

Commencing at the NE Corner of said Section 8, thence S 13° 02' 01" W 130.79' to the Point of Beginning, thence S 02° 41' 44" W along the West line of C T H "E" 1211.51', thence N 82° 01' 10" W along the South line of the NE 1/4 1295.58', thence N 00° 32' 50" E along the West line of the NE 1/4 1102.43', thence S 82° 13' 40" E 47.50', thence N 00° 52' 50" E 181.14' to the South right of way line of S T H "91", thence S 88° 51' 40" E along said line 267.48', thence S 86° 42' 49" E 400.24', thence N 88° 16' 33" E 400.50', thence S 88° 51' 40" E 95.15', thence S 47° 20' 10" E 113.09' to the Point of Beginning. Subject to all easements and restrictions of record.

That said Map is a correct representation of the exterior boundaries of the land surveyed.

That I have fully complied with the provisions of Section 236.14 of the Wisconsin Statutes and Winnebago County Subdivision Regulations in surveying and mapping the same to the best of my knowledge and belief.

Michael A. Moo
Michael A. Moo, M.L.S.
June 11, 2008
Existed by S. Moo
Sheet 1 of 1

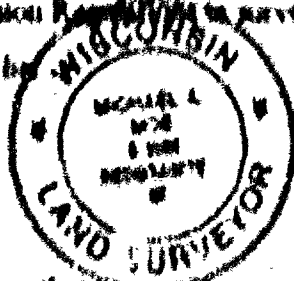

"All lots and blocks are hereby restricted so that no owner, possessor, user, lessee or other person may have any right of vehicular ingress from or egress to any highway lying within the right of way of S T H "91". It is expressly intended that this restriction constitute a restriction for the benefit of the public as provided in s. 236.291, Stats., and shall be enforceable by the department or its assigns. Any access shall be allowed only by special exception. Any access allowed by special exception shall be confirmed and granted only through the driveway permitting process and all permits are revocable."

"Access is controlled per project 6541-03-21."

"No improvements or structures are allowed between the right of way line and the highway setback line. Improvements and structures include, but are not limited to, signs, parking areas, driveways, wells, septic systems, drainage facilities, buildings and retaining walls. It is expressly intended that this restriction is for the benefit of the public as provided in section 236.291, Wisconsin Statutes, and shall be enforceable by the Wisconsin Department of Transportation or its assigns. Contact the Wisconsin Department of Transportation for more information. The phone number may be obtained by contacting the County Highway Department."

"The lots of this land division may experience noise at levels exceeding the levels in s. Trans 403.04, Table 1. These levels are based on federal standards. Owners of these lots are responsible for abating noise sufficient to protect these lots."

WINNEBAGO COUNTY CERTIFIED SURVEY MAP NO. 5014 V. 1 P. 5014

PART OF THE NINTH 3 SECTION 4, T18C, R. 14E, TOWN OF NEPESKUN
WINNEBAGO COUNTY, WISCONSIN

THEASURER'S CERTIFICATE

We hereby certify that there are no unusual facts or special circumstances of any kind included in this review submission.

Gen. J. W. ...
 Town of ...

Worcester County, Vermont

WINNEBAGO COUNTY PLANNING CERTIFICATE

This Certified Survey Map is Part of the M-5-N-1, Section 8, T. 17N., R. 14E., Town of Neponseton, Winnebago County, Wisconsin. John A. Holthof, Surveyor, is hereby approved.

Date _____

2/4/1941

Parent Involvement Requirements

OWNER'S CERTIFICATE

I (we), John & Judith Schauer, owner(s) of said lands, hereby certify that I(we) have caused the land described on this Certified Survey Map to be surveyed, divided and mapped as shown on this map:

John Hunter 72 2001

Julius Schuster

STATE OF WISCONSIN
WINNEBAGO COUNTY) SS

Personally came before me this 2nd day of July, 2002, the above named John & Judith Schuster, to me known to be the person who executed the foregoing instrument and acknowledge the same.

Robert Nelson
Notary Public, State of Wisconsin
1153 - 92 - 2003
My Commission Expires

TOWN OF NEPLUSKUN APPROVAL.

This division of land is hereby approved and dedication of same of way and public land is hereby accepted this 15 day of June, 2001

Handwritten signature
1000 (1000000)

W. H. & K. B. G.

Michael A. Jones
April 10, 1991
Drafted by: mme
Sheet 1 of 1



RECEIVED
JAN 10 1964
U.S. DEPT. OF JUSTICE
FEDERAL BUREAU OF INVESTIGATION
WASHINGTON, D.C.

SEP 13, 1995

TO: Drainage Inspector/Cartographer/Zoning Secretary

FM: Zoning Administrator

RE: Navigability Determination Map Updates

Rick/Diane/Lisa:

Please update the GIS for the following DNR navigability determinations:

1. NW SE, S 32, T 19N, R 15E, WINNECONNE (GONZALES)
2. SE SE, S 08, T 17N, R 14E, NEPEUSKUN (MOE)
3. SW SE, S 18, T 19N, R 14E, POYGAN (WELSCH) NO MAP ATTACHED

Rick: Update USGS Quads

(Identified on Quadrangle)
(Bohn Plot)

Diane: After updating, determine the affected parcels where navigable and attach a list of parcel numbers affected and within 300' so that file 13 can be updated.

Lisa: Update File 13, file in parcel file(s) and microfiche in Surveyors Records according to Section, Town, Range.

USGS Quads Updated Sept 26, 1995 by Rick Hoff


GIS Updated 12-18-95 by D. Culver

File 13 Updated 10-22-96 by R. Jark

Verified by Zoning administrator R. Jark 10/25/96

Q30-0517
Q30-0517-01
Q14-0177
Q20-0697

check parcels
on it /

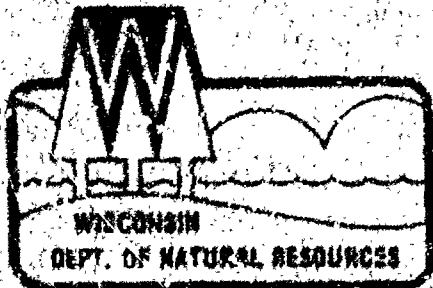

George E. Meyer, Secretary
William R. Salbig, District Director

State of Wisconsin | DEPARTMENT OF NATURAL RESOURCES

Oshkosh Area Office

905 Jayhawk Drive

Box 2544

Oshkosh, Wisconsin 54903

Telephone #: (414) 424-3080

Telex #: (414) 424-4404

August 15, 1995

3500

MIKE MOE
PO BOX 378
REDORANITE, WI 54970 0378

SUBJECT: Navigability determination of an unnamed creek located in the SE1/4, SE1/4, Section 8, T17N, R14E, Town of Nepeuskun, Winnebago County.

Dear Mr. Moe:

This letter is in response to your request for a navigability determination of a waterway located west of County Highway E, in the Town of Nepeuskun.

On August 9, 1995 I located this stream and determined it to be non navigable as there are no defined banks or a bed.

If you have any questions please contact me at the above address or call me at 414-424-4003.

Sincerely,

Tara Locke
Water Management Specialist

cc: Ron Palsbender
Robert J. Gunn

