


Plat of Survey

PART OF THE NW 1/4 OF THE NE 1/4 OF SEC. 30, T.17N., R.14E.,
TOWN OF NEPEUSKUN, WINNEBAGO COUNTY, WISCONSIN.

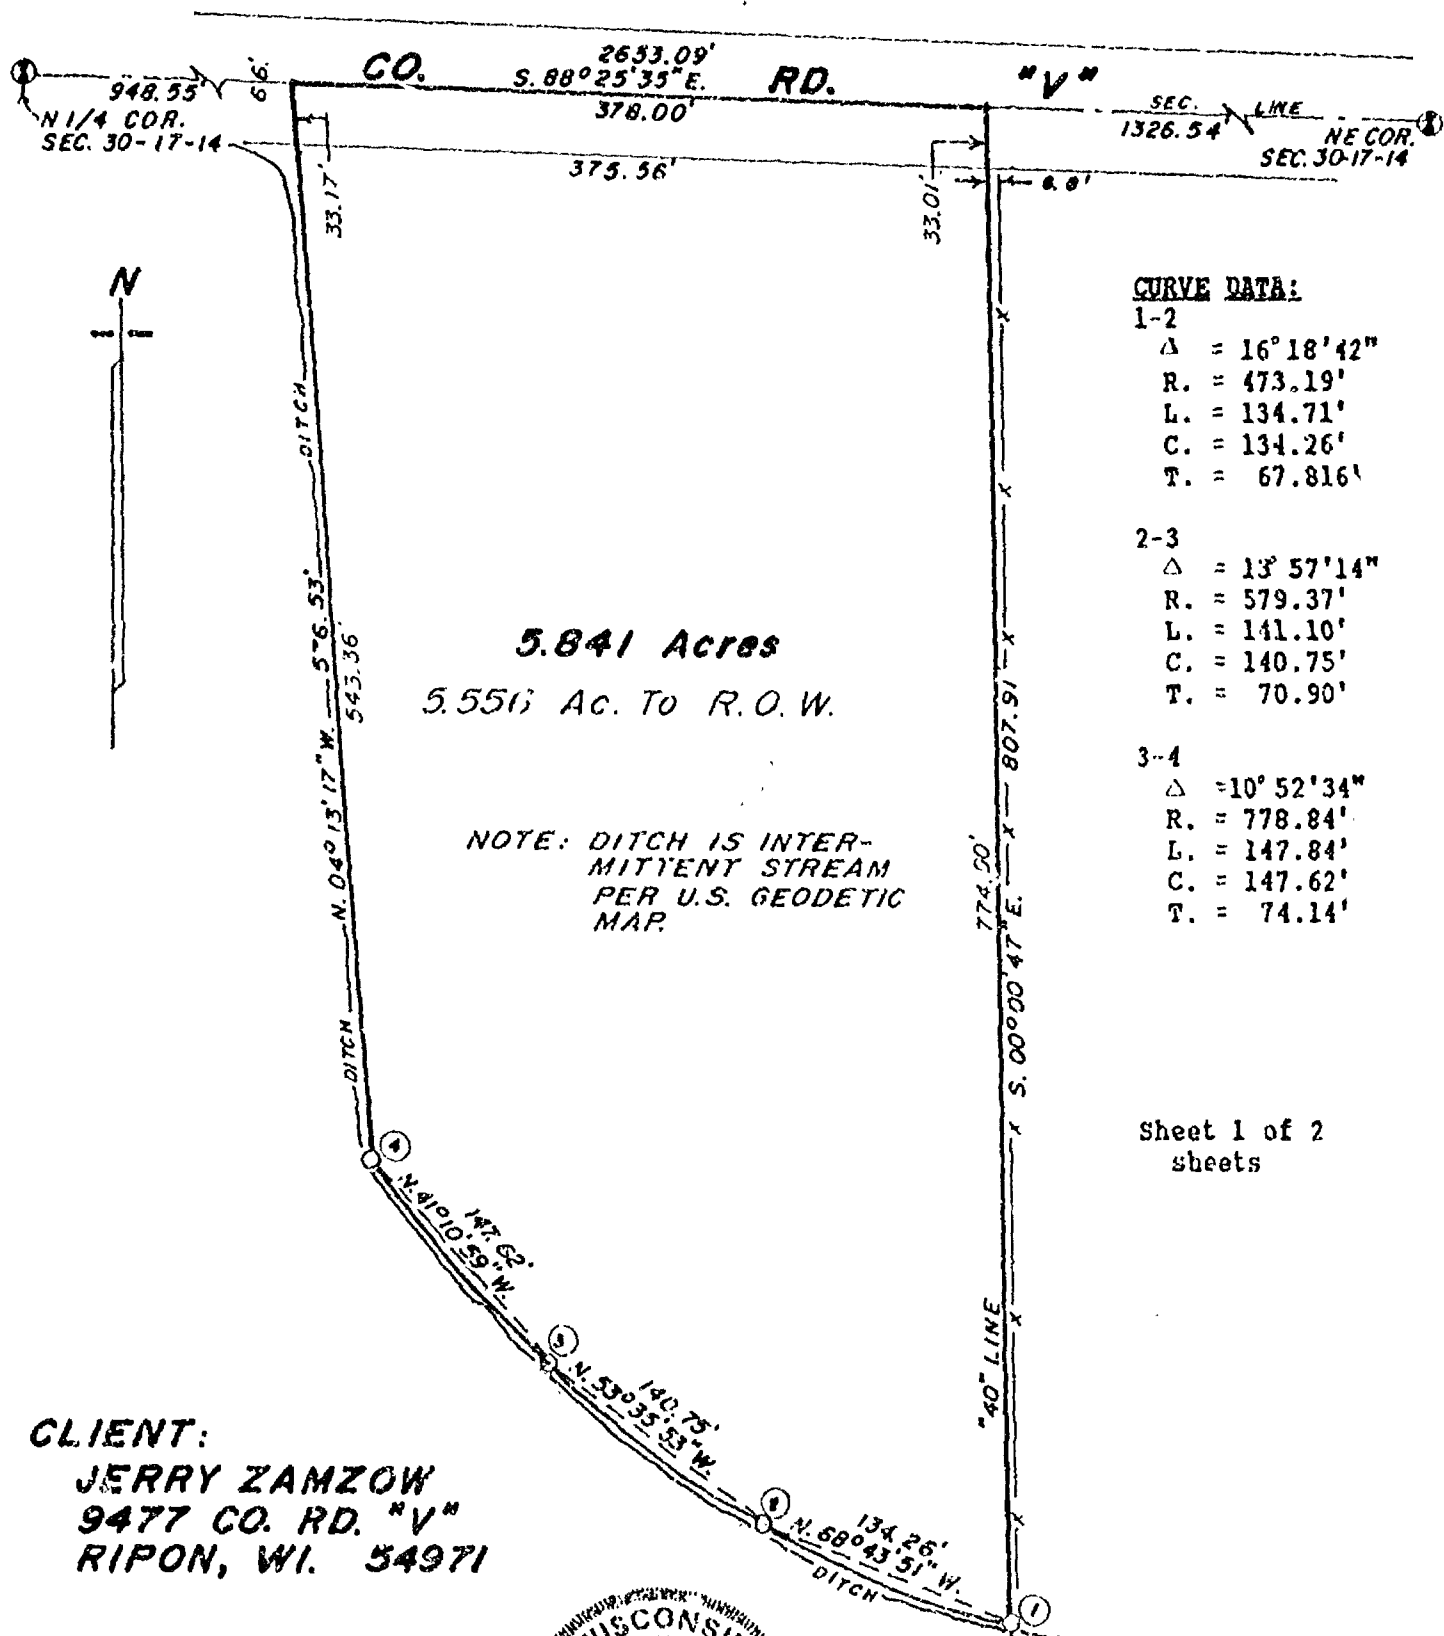

LEGEND

- = Existing monuments
- = 2 x 30" iron pipe set
- = 1 x 30" iron pipe set
- ⊙ = reference cups or R.R. spikes
- ⊗ = Bernsten or Harrison monuments
- x--x = fence
- () = recorded as
- = stone monument



SURVEYORS CERTIFICATE

I, hereby certify that I have surveyed the property as shown, according to official records and that the plat above drawn is an accurate and correct representation of said survey.

JULY 6, 1994

Calvin W. Hawksworth

Wisconsin Registered Land Surveyor S-1290

Sawler
survey, inc.

1001 WISCONSIN, BOX 222, WINNECONNE, WI 54986

SCALE 1 IN. = 100 FT.

PROJECT NO. S-002851

FIELD BOOK 69 PAGE 80

Plat of Survey

PART OF THE NW1/4 OF THE NE1/4 OF SEC. 30, T.17N., R.14E., TOWN OF NEPEUSKUN, WINNEBAGO COUNTY, WISCONSIN

CLIENT:
JERRY ZANZOW

LEGAL DESCRIPTION:

All that part of the NW1/4 of the NE1/4 of Sec. 30, T.17N., R.14E. in the Town of Nepeuskun, Winnebago County, Wisconsin, described as follows: Beginning at a point on the North line of the NE1/4 of said Sec. 30 that is 948.55 ft., S.88°25'33"E. of a Berntsen monument at the NE1/4 corner of said Sec. 30. From that point continuing S.88°25'35"E., 378.00 ft., thence S.00°00'47"E., 807.91 ft., thence 134.71 ft. along the arc of a curve whose chord bears N.68°43'51"W., 134.26 ft., thence 141.10 ft. along the arc of a curve whose chord bears N.53°35'53"W., 140.75 ft., thence 147.84 ft. along the arc of a curve whose chord bears N.41°10'59"W., 147.62 ft., thence N.04°13'17"W., 576.53 ft. to the said point of beginning. Being a parcel of land of 5.841 acres. Reserving therefrom the northerly 33.00 ft. presently used for road purposes. Subject to all easements and restrictions of record.

SHEET 2 OF 2 SHEETS



LEGEND

- = Existing monuments
- = 2 x 30' iron pipe set
- ◊ = 1 x 30' iron pipe set
- ⊙ = reference caps or RR spikes
- ⊗ = Berntsen or Harrison monuments
- x—x = fence
- () = recorded as
- = stone monument

SURVEYORS CERTIFICATE

I, hereby certify that I have surveyed the property as shown, according to official records and that the plat above drawn is an accurate and correct representation of said survey. JULY 6, 1994

Calvin W. Hawksworth
Wisconsin Registered Land Surveyor S-1290


Sawyer
Survey

WISCONSIN, BOX 252, WIL.

SCALE _____
PROJECT NO. S-002851
FIELD BOOK 69 PAGE 80

Plat of Survey

THE SW 1/4 OF THE SE 1/4 OF SEC. 19, T. 17 N., R. 14 E., &
THE NW 1/4 OF THE NE 1/4 OF SEC. 30, T. 17 N., R. 14 E.,
TOWN OF NEPEUSKUN, WINNEBAGO COUNTY, WI

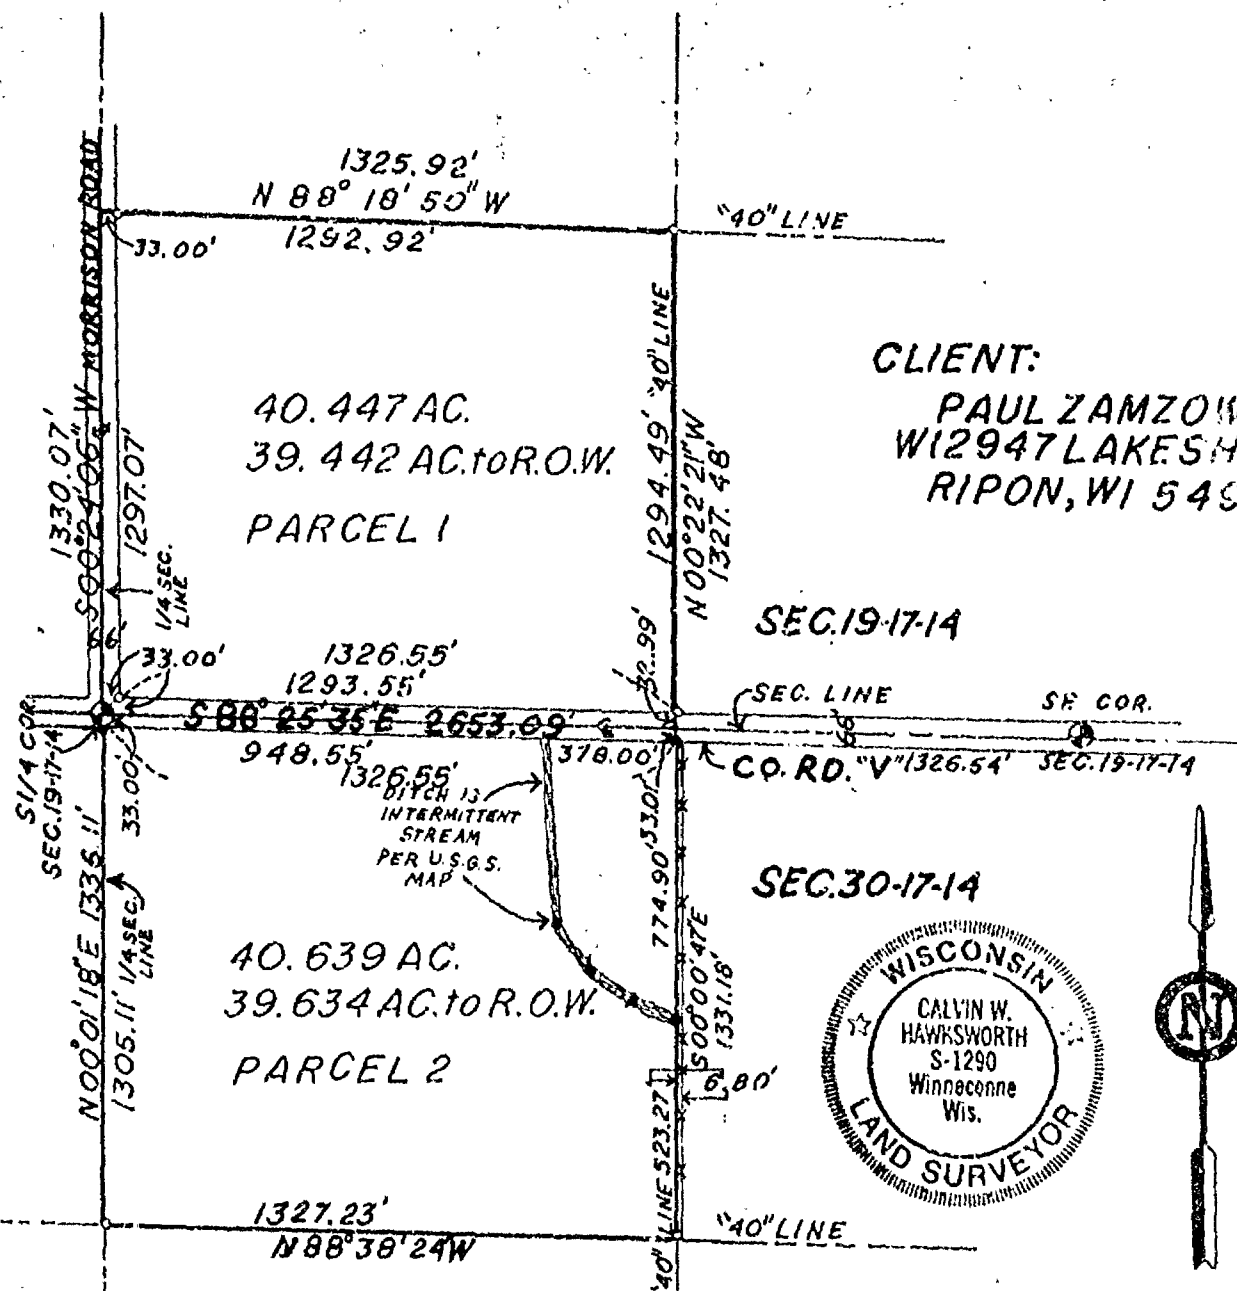

Sayler
survey, inc.

139A WEST MAIN, BOX 252, WINNECONNE, WI 54986

SCALE 1"=500 FT.
PROJECT NO. S-002878
FIELD BOOK 69 PAGE 98

Plat of Survey

THE SW1/4 OF THE SE1/4 OF SEC. 19, T.17N., R.14E., and
THE NW1/4 OF THE NE1/4 OF SEC. 30, T.17N., R.14E.,
TOWN OF NEPEUSKUN, WINNEBAGO COUNTY, WISCONSIN

LEGAL DESCRIPTION

Parcel 1: All of the SW1/4 of the SE1/4 of Sec. 19, T.17N., R.14E., Town of Nepeuskun, Winnebago County, Wisconsin, described as follows: Beginning at a Berntsen Monument at the S1/4 corner of said Sec. 19. From that point running S.88°25'35"E., 1326.55 ft., thence N.00°22'21"W., 1327.48 ft., thence N.88°18'50"W., 1325.92 ft., thence S.00°24'06"W., 1330.07 ft. to the said point of beginning. Being a parcel of land of 40.447 acres. Reserving therefrom that portion lying within the right of way of County Road "V" presently used for road purposes. Subject to all easements and restrictions of record.

Parcel 2: All of the NW1/4 of the NE1/4 of Sec. 30, T.17N., R.14E., Town of Nepeuskun, Winnebago County, Wisconsin, described as follows: Beginning at a Berntsen Monument at the S1/4 corner of Sec. 19, T.17N., R.14E.. From that point running S.88°25'35"E., 1326.55 ft. thence S.00°00'47"E., 1331.18 ft., thence N.88°38'24"W., 1327.23 ft., thence N.60°01'18"E., 1336.11 ft. to the said point of beginning. Being a parcel of land of 40.639 acres. Reserving therefrom that portion lying within the right of way of County Road "V" presently used for road purposes. Subject to all easements and restrictions of record.



LEGEND

- = Existing monuments
- = 2" x 30" iron pipe set
- = 1" x 30" iron pipe set
- ◊ = reference caps or RR spikes
- ⊙ = Berntsen or Harrison monuments
- X—X = fence
- () = recorded as
- = stone monument

SHEET 2 OF 2 SHEETS

SURVEYORS CERTIFICATE

I, hereby certify that I have surveyed the property as shown, according to official records and that the plat above drawn is an accurate and correct representation of said survey AUGUST 29, 1994

Calvin W. Hawksworth
Wisconsin Registered Land Surveyor S-1290

Sayler
Survey, inc.

139A WEST MAIN, BOX 262, WINNECONNE, WI 54986

SCALE _____
PROJECT NO. S-002878
FIELD BOOK 69 PAGE 98

WINNEBAGO COUNTY CERTIFIED SURVEY MAP # 3626 v 1 P 3626

THE SE $\frac{1}{4}$ SE $\frac{1}{4}$ SECTION 30, T17N, R14E, TOWN OF NEPEUSKUN, WINNEBAGO COUNTY, WISCONSIN.

TREASURER'S CERTIFICATE:

We hereby certify that there are no unpaid taxes or special assessments on any loans included in this minor subdivision.

Leah J. Ellis 1-14-97 Mary Krause Deputy 1-16-97
Town of Nepeuskun Treasurer Winnebago County Treasurer

WINNEBAGO COUNTY PLANNING CERTIFICATE:

This Certified Survey Map is THE SE $\frac{1}{4}$ SE $\frac{1}{4}$ SECTION 30, T17N, R14E, TOWN OF NEPEUSKUN, WINNEBAGO COUNTY, WISCONSIN, Terry Krause, owner, is hereby approved.

January 21, 1997 Joanne M. Sievert
Planning Committee Representative


OWNER'S CERTIFICATE:

I Terry Krause, owner of said lands, hereby certify that I have caused the land described on this Certified Survey Map to be surveyed, divided and mapped as shown on this map.

Terry Krause 1/16/97 1996
Terry Krause

STATE OF WISCONSIN)
WINNEBAGO COUNTY) SS

Personally came before me this 16th day of January, 1997,
the above named Terry Krause, to me known to be the person who
executed the foregoing instrument and acknowledge the same.

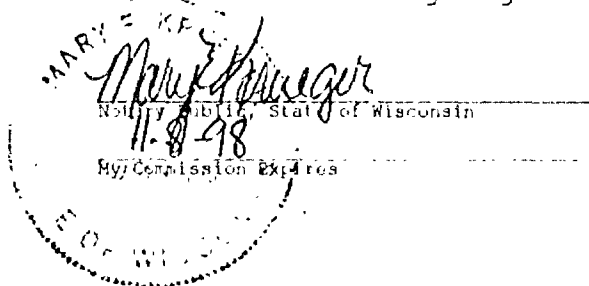

Michael A. Moe

Michael A. Moe, RLS 2066
November 5, 1996
Drafted by M. Moe

Sheet 3 of 3 959955

Register's Office
Winnebago County, Wis.
Received for record this 21st
day of January, 1997
at 3:34 o'clock P.M. and
filed in Vol. 1 of CSM
on page 3626

Susan A. Winne Pd. 14.00
Register of Deeds



WINNEBAGO COUNTY CERTIFIED SURVEY MAP NO 3624 V 1 P 3624

THE SE $\frac{1}{4}$ SE $\frac{1}{4}$ SECTION 30, T17N, R14E, TOWN OF NEPEUSKUN, WINNEBAGO COUNTY, WISCONSIN.


SURVEYOR'S CERTIFICATE:

I, **Michael A. Moe**, Registered Land Surveyor, hereby certify:

That under the direction of **Terry Krussa**, I have surveyed, divided and mapped this Certified Survey Map of The SE $\frac{1}{4}$ SE $\frac{1}{4}$ Section 30, T17N, R14E, Town of Nepeuskun, Winnebago County, Wisconsin described as follows:

Beginning at the SE Corner of Section 30; thence N89° 06' 54"W along the South line of the SE $\frac{1}{4}$ SE $\frac{1}{4}$ 1325.02'; thence N00° 04' 53"E along the West line of said "forty" 1325.34'; thence S88° 59' 03"E along the North line of said "forty" 1326.47'; thence S00° 08' 31"W along the East line of said "forty" 1322.30' to the Point of Beginning. Subject to all easements and restrictions of record.

That said Map is a correct representation of the exterior boundaries of the land surveyed; That I have fully complied with the Provisions of Section 236.34 of the Wisconsin Statutes and the Winnebago County Subdivision Regulations in surveying and mapping the same to the best of my knowledge and belief.

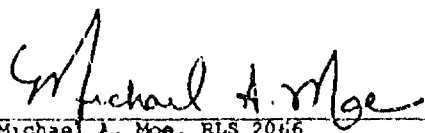
Michael A. Moe, RLS 2066
November 5, 1996
Drafted by M. Moe
Sheet 2 of 3



30-47-14



WINNEBAGO COUNTY CERTIFIED SURVEY MAP #4202 V. 1 P4202

THE SW 1/4 SE 1/4 AND THE NW 1/4 SE 1/4 SECTION 30, T17N, R14E,
TOWN OF NEPEUSKUN, WINNEBAGO COUNTY, WISCONSIN

(See Sheet 2 of 3)

Michael A. Moe

Michael A. Moe, RLS 2066
March 9, 1999
Drafted by S.C. Barber




Basis of Bearing for this map is the
South line of the SE 1/4 Section 30
which is assumed to bear
N 89°06'54" W.

The lands within this map are contained
wholly within Document Number 0985719



63' Setback from Centerline of Hill Road.

- Existing County Monument
- Existing IP
- Set 3/4" x 24" Rebar weighing
1.50 lbs. / lin. ft.

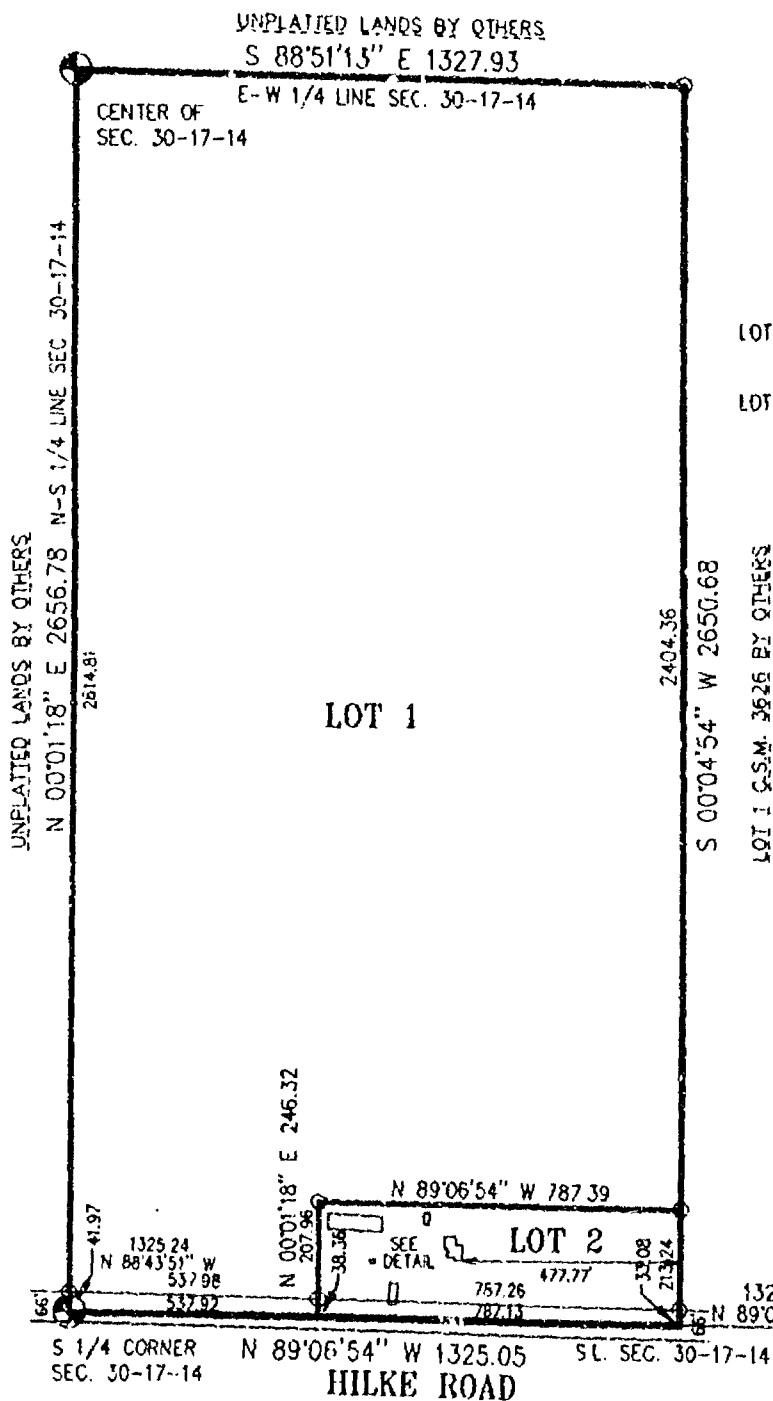

LOT 1 - GROSS AREA = 3,325,730.179 S.F. OR 76.343 AC.
NET AREA = 3,304,108.996 S.F. OR 75.852 AC.
LOT 2 - GROSS AREA = 193,898.787 S.F. OR 4.451 AC.
NET AREA = 165,781.825 S.F. OR 3.806 AC.

DIMENSION DETAIL
SCALE: 1" = 200'

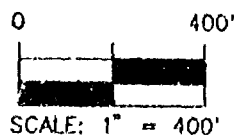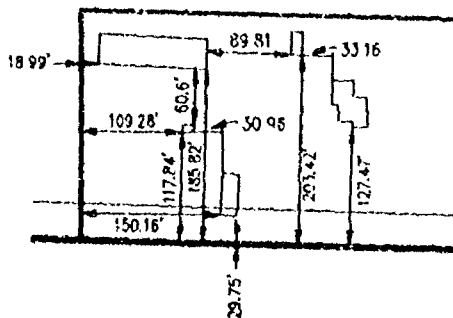

MOE LAND SURVEYING, INC.

MICHAEL A. MOE
PATRICK G. KRIER

REDGRANITE WISCONSIN 54970

JOB # 9906

30-47-14



WINNEBAGO COUNTY CERTIFIED SURVEY MAP #4202 V 1 P4202

THE SW 1/4 SE 1/4 AND THE NW 1/4 SE 1/4 SECTION 30, T17N, R14E.
TOWN OF NEPEUSKIN, WINNEBAGO COUNTY, WISCONSIN

(See Sheet 2 of 3)

Michael A. Moe

Michael A. Moe, RLS 2065
March 9, 1999
Drafted by S.C. Barber




Basis of Bearing for this map is the
South line of the SE 1/4 Section 30
which is assumed to bear
N 89°06'54" W.


The lands within this map are contained
wholly within Document Number 0985719

63' Setback from Centerline of Hilke Road.

- Existing County Monument
- Existing IP
- Set 3/4" x 24" Rebar weighing
1.50 lbs. / lin. ft.

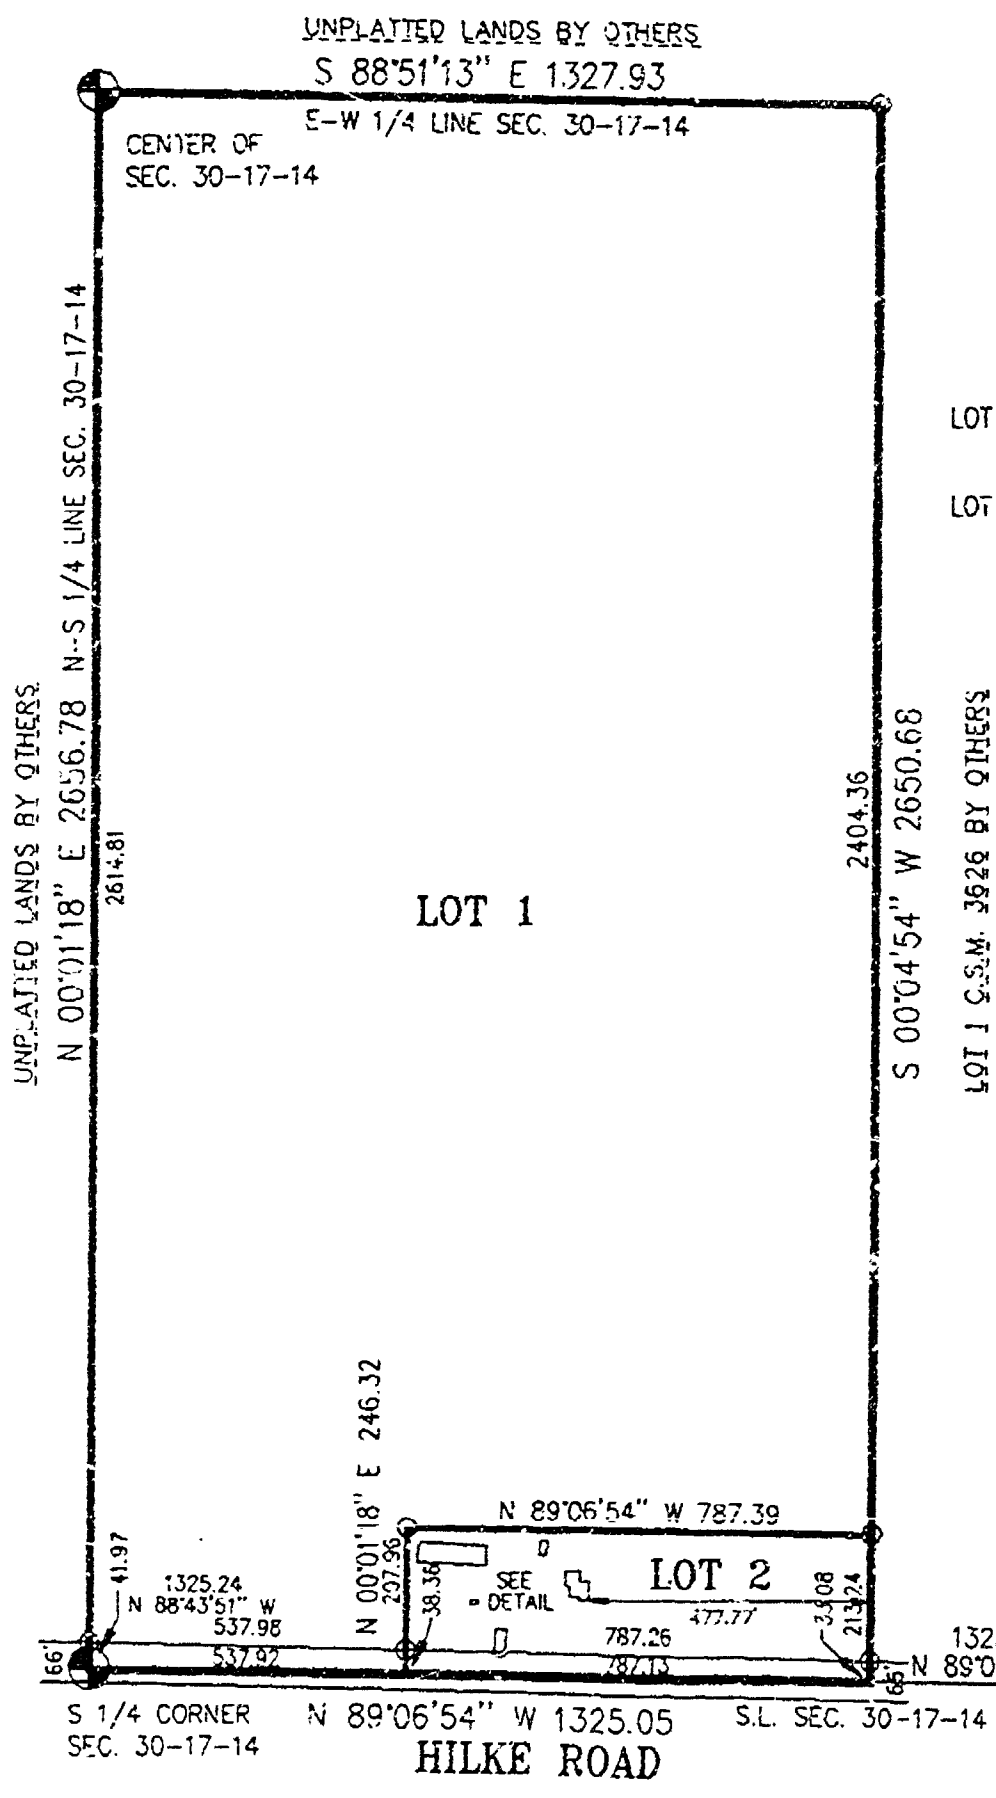

LOT 1 - GROSS AREA = 5,325,730.179 S.F. OR 76.348 AC.
NET AREA = 3,304,108.996 S.F. OR 75.852 AC.
LOT 2 - GROSS AREA = 193,898.787 S.F. OR 4.451 AC.
NET AREA = 165,781.825 S.F. OR 3.806 AC.

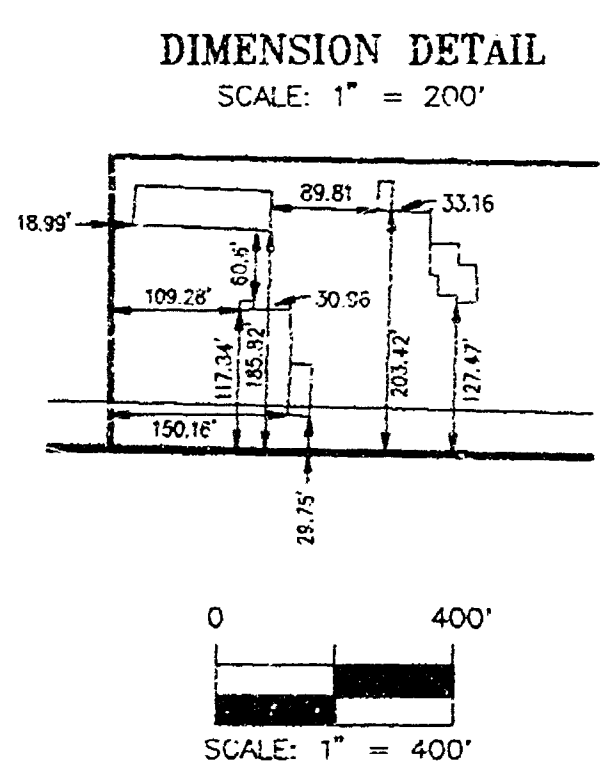

MOE LAND SURVEYING, INC.
MICHAEL A. MOE
PATRICK G. KRIER
SE CORNER REDGRANITE WISCONSIN 54970
JOB # 9906

WINNEBAGO COUNTY CERTIFIED SURVEY MAP NO 4202 V 1 P 4202

THE SW $\frac{1}{4}$ SE $\frac{1}{4}$ AND THE NW $\frac{1}{4}$ SE $\frac{1}{4}$ SECTION 30, T17N, R14E, TOWN OF
NEPEUSKUN, WINNEBAGO COUNTY, WISCONSIN

SURVEYOR'S CERTIFICATE:

I, **Michael A. Moe**, Registered Land Surveyor, hereby certify:

That under the direction of **Geraldine Klingbeil, Ripon, WI**, I have surveyed, divided and mapped this Certified Survey Map, being the SW $\frac{1}{4}$ SE $\frac{1}{4}$ and the NW $\frac{1}{4}$ SE $\frac{1}{4}$ Section 30, T17N, R14E, Town of Nepeuskun, Winnebago County, Wisconsin described as follows:

Beginning at the S $\frac{1}{4}$ Corner of said Section 30; thence N00° 01'18"E along the West line of said SE $\frac{1}{4}$ 2656.78' to the Center of Section; thence S88° 51'13"E 1327.93'; thence S00° 04'54"W 2650.68'; thence N89° 06'54"W along the South line of the SE $\frac{1}{4}$ 1325.05' to the Point of Beginning. Subject to all easements and restrictions of record.

That said Map is a correct representation of the exterior boundaries of the land surveyed;

That I have fully complied with the Provisions of Section 236.34 of the Wisconsin Statutes and The Winnebago County Subdivision Regulations in surveying and mapping the same to the best of my knowledge and belief.

Michael A. Moe

Michael A. Moe, RLS 2086
March 9, 1999
Drafted by M. Moe

WINNEBAGO COUNTY CERTIFIED SURVEY MAP NO 4202V 1 P 4202

THE SW $\frac{1}{4}$ SE $\frac{1}{4}$ AND THE NW $\frac{1}{4}$ SE $\frac{1}{4}$ SECTION 30, T17N, R14E, TOWN OF NEPEUSKUN, WINNEBAGO COUNTY, WISCONSIN.

TREASURER'S CERTIFICATE:

We hereby certify that there are no unpaid taxes or special assessments on any loans included in this minor subdivision.

Leah F. Ellis
Town of Nepeuskun Treasurer

Mary Huggan Deputy 3/19/99
Winnebago County Treasurer

TOWN OF NEPEUSKUN APPROVAL:

THIS CERTIFIED SURVEY MAP AND LAND DIVISION IS HEREBY APPROVED BY THE NEPEUSKUN TOWN BOARD THIS 16th DAY OF MARCH, 1999.

Ronald Davis
Town Chairman

WINNEBAGO COUNTY PLANNING CERTIFICATE:

This Certified Survey Map is in the SW $\frac{1}{4}$ SE $\frac{1}{4}$ and the NW $\frac{1}{4}$ SE $\frac{1}{4}$ Section 30, T17N, R14E, Town of Nepeuskun, Winnebago County, Wisconsin, Geraldine P. Klingbeil, owner, is hereby approved

March 26, 1999 Date
Joanne M. Sievert Planning Committee Representative

OWNER'S CERTIFICATE:

I, Geraldine P. Klingbeil, owner of said lands, hereby certify that I have caused the land described on this Certified Survey Map to be surveyed, divided and mapped as shown on this map.

Geraldine P. Klingbeil 3-19, 1999
Geraldine P. Klingbeil

STATE OF WISCONSIN)
WINNEBAGO COUNTY) ss

Personally seen before me this 14th day of March, 1999 the above named Geraldine P. Klingbeil, to me known to be the person who executed the foregoing instrument and acknowledged the same.

Mary Huggan
Notary Public, State of Wisconsin
11-3-2002
My Commission expires

Sheet 3 of 3



Michael A. Moes
3-09-99

1051749

Register's Office
Winnebago County, Wis.
Received for record this 29th
day of March A.D., 1999
at 8:20 o'clock A.M. and
recorded in Vol. 1 of C.S.M.
on page 4202.
Susan W. Wainwright
Register of Deeds

Mae.

See
16 w.



RIPON LAND SURVEYING

1035 W. Fond du Lac St.
P.O. Box 386
Ripon, Wisconsin 54771
Phone (920) 748-9686

CERTIFIED SURVEY MAP


DRAWN BY
FREDERICK LAMSON & COMPANY, INC.
C/O FREDERICK LAMSON
14101 E. MARKET ROAD
WATKINSON, WISCONSIN

SCALE 1" = 300'




CERTIFIED MAP BY MAP FOR FREDERICK LAMSON
LOCATED IN THE 34th OF THE NE 1/4 OF SECTION
30, T. 17N., R. 14E., T. 17N. OF NE 1/4, IN
JANESVILLE COUNTY, WISCONSIN

ALL BEARINGS ARE REFERENCED TO THE
EAST LINE OF THE NE 1/4 OF SECTION 30
RECORDED AS 500'-02'-87" ON SECTION
SUMMARY

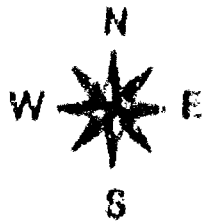

LEGEND

- SECTION CORNER MONUMENT
BENTON HALL, CAP FOUND
- 34" X 24" IRON REBAR
1/2" DIA. SET
- 34" DIA. REBAR FOUND
1/2" DIA. SET
- AS RECORDED ON
SECTION SUMMARY
- IRON SET

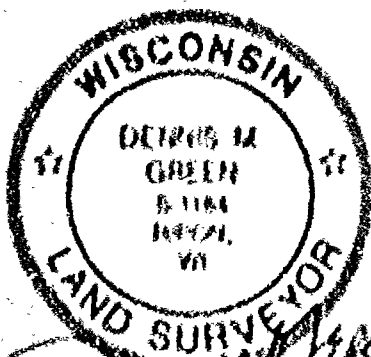

John M. Allen
11-06-01
Rev. 2-13-02

CTY "V"

NE COR
SEC 30

KORO ROAD EAST LINE OF NE 1/4

KORO ROAD DEDICATED TO THE
PUBLIC - 43,829 SQ. FT. OR 1.004 ACRES

NE 1/4 - NE 1/4

S88°38'35"E 33.01'

S88°38'35"E 1327.20'

SE 1/4 - NE 1/4

1204.10'

LOT 1

1,519.804 SQ. FT.
34.890 ACRES

THIS SURVEY CONTAINED WITHIN
TAX PARCEL NO. 014-0584
RECORDED IN DOCUMENT
NO. 695223

SEE DETAIL ON PG 2

SW 1/4 - NE 1/4

N00°00'47"W 1333.12'

40 LINE

1327.92'

N88°51'32"W 907.92'

1327.92'

SOUTH LINE OF SE 1/4

CENTER
SEC 30

CERTIFIED SURVEY MAP NO. 4951 VOLUME 1 PAGE 4951




RIPON LAND SURVEYING

1035 W. Fond du Lac St.
P.O. Box 386
Ripon, Wisconsin 54971
Phone (920) 748-9696

CERTIFIED SURVEY MAP

OWNER:
FREDRICK ZAMZOW & YVONNE FIRARY
C/O FREDERICK ZAMZOW
N6193 SUNSET ROAD
WATERTOWN, WI 53094

SCALE: 1" = 300'

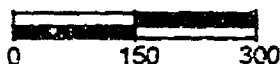



CERTIFIED SURVEY MAP FOR FREDERICK ZAMZOW
LOCATED IN THE SE 1/4 OF THE NE 1/4 OF SECTION
30, T.17N., R.14E., TOWN OF NEPEUSKUN,
WINNEBAGO COUNTY, WISCONSIN.

ALL BEARINGS ARE REFERENCED TO THE
EAST LINE OF THE NE 1/4 OF SECTION 30,
RECORDED AS S00°-02'-52"E ON SECTION
SUMMARY.



LEGEND

- SECTION CORNER MONUMENT
BERNTSEN ALUM. CAP FOUND
- 3/4" X 24" IRON REBAR
1.50 LB/FT SET
- 3/4" DIA. REBAR FOUND
- FENCE
- AS RECORDED AS ON
SECTION SUMMARY
- "PK" NAIL SET

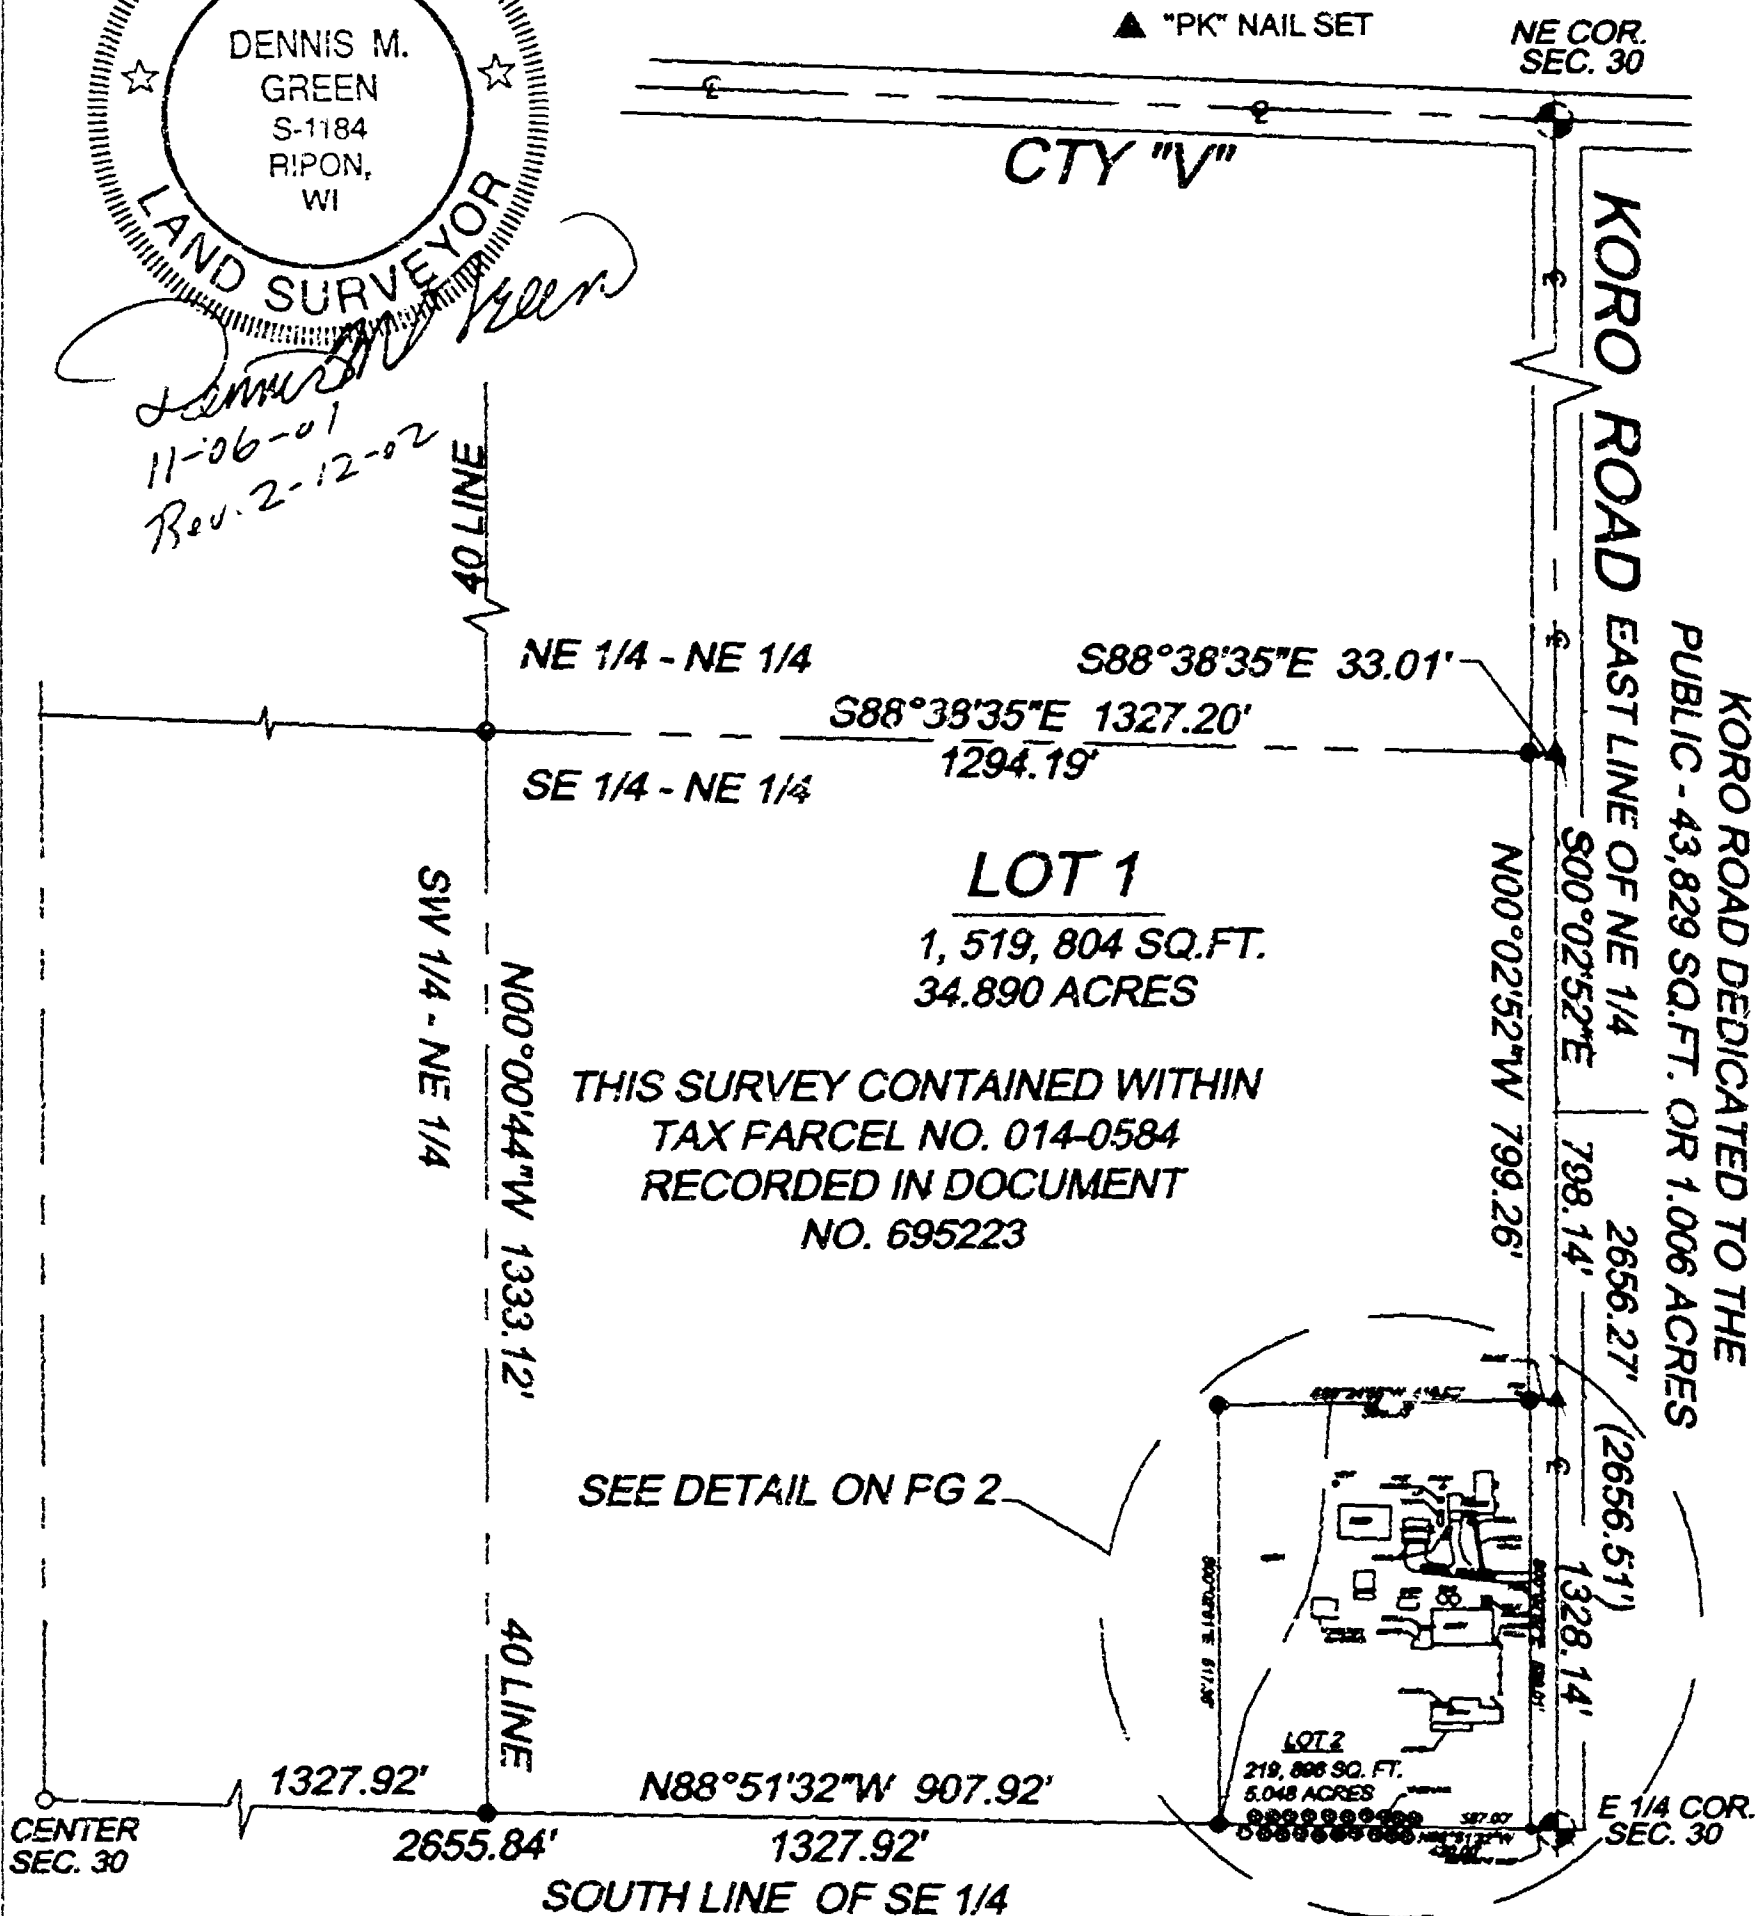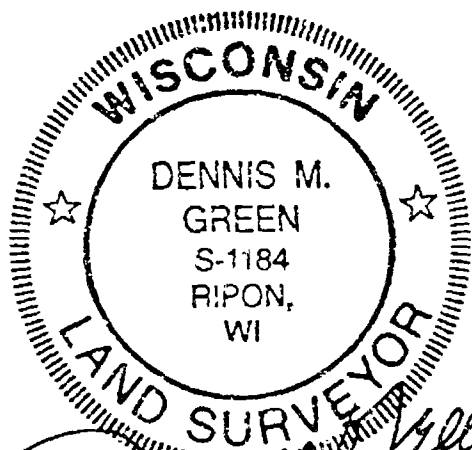

WINNEBAGO

COUNTY

CERTIFIED SURVEY MAP NO. 4951

VOLUME 1

PAGE 4951




RIPON LAND SURVEYING

1035 W. Fond du Lac St.
P.O. Box 386
Ripon, Wisconsin 54971
Phone (920) 748-9696

CERTIFIED SURVEY MAP

OWNER:
FREDRICK ZAMZOW & YVONNE FIRARY
C/O FREDERICK ZAMZOW
N8193 SUNSET ROAD
WATERTOWN, WI 53094

SCALE: 1" = 300'

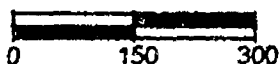

CERTIFIED SURVEY MAP FOR FREDERICK ZAMZOW
LOCATED IN THE SE1/4 OF THE NE1/4 OF SECTION
30, T.17N., R.14E., TOWN OF NEPEUSKUN,
WINNEBAGO COUNTY, WISCONSIN.

ALL BEARINGS ARE REFERENCED TO THE
EAST LINE OF THE NE1/4 OF SECTION 30,
RECORDED AS S00°-02'-52"E ON SECTION
SUMMARY.



LEGEND

- SECTION CORNER MONUMENT
BERNTSEN ALUM. CAP FOUND
- 3/4" X 24" IRON REBAR
1.50 LB/FT SET
- 3/4" DIA. REBAR FOUND
- FENCE
- AS RECORDED AS ON
SECTION SUMMARY
- "PK" NAIL SET



NE COR.
SEC. 30

CTY "V"

KORO ROAD EAST LINE OF NE 1/4


KORO ROAD DEDICATED TO THE
PUBLIC - 43,829 SQ. FT. OR 1.006 ACRES

LOT 1

1, 519, 804 SQ. FT.
34.890 ACRES

THIS SURVEY CONTAINED WITHIN
TAX PARCEL NO. 014-0584
RECORDED IN DOCUMENT
NO. 695223

SEE DETAIL ON PG 2

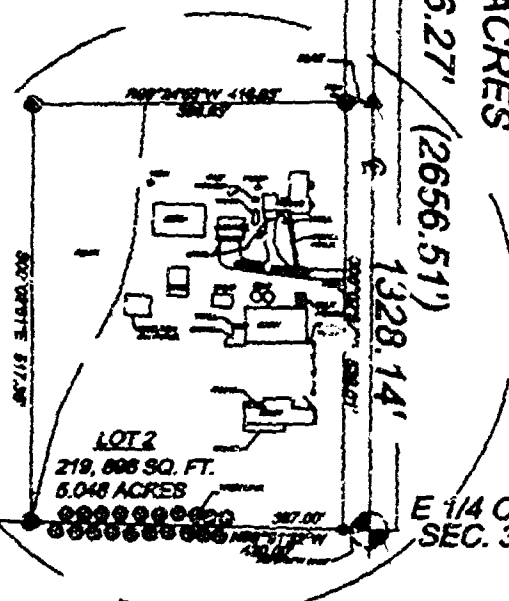

CENTER
SEC. 30

SOUTH LINE OF SE 1/4

E 1/4 COR.
SEC. 30



RIPON LAND SURVEYING

1035 W. Pond du Lac St.
P.O. Box 386
Ripon, Wisconsin 54971
Phone (920) 748-9696

CERTIFIED SURVEY MAP

OWNER
FREDERICK JAMON & THOMAS J. HART
C/O FREDERICK JAMON
1155 MARKET ROAD
WATERLOO, WI 53186


SCALE 1" = 100'





LEGEND

- SECTION CORNER MONUMENT
BEARINGS ALUM CAP FOUND
- 3/4" X 24" IRON REBAR
150 LBS SET
- 3/4" DIA REBAR FOUND
X FENCE
- (1) AS RECORDED AS ON
SECTION SUMMARY
- ▲ 1947 H&L SET

CERTIFIED SURVEY MAP FOR FREDERICK JAMON
LOCATED IN THE SE 1/4 OF THE NE 1/4 OF SECTION 30
T. 1 N. R. 14 E. TOWNSHIP OF NEPESUNGA
WATERLOO COUNTY, WISCONSIN

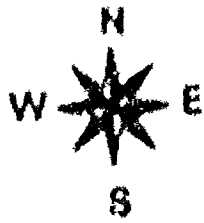

ALL BEARINGS ARE REFERENCED TO THE
EAST LINE OF THE NE 1/4 OF SECTION 30
RECORDED AS 607' 52" NPE ON SECTION
SUMMARY

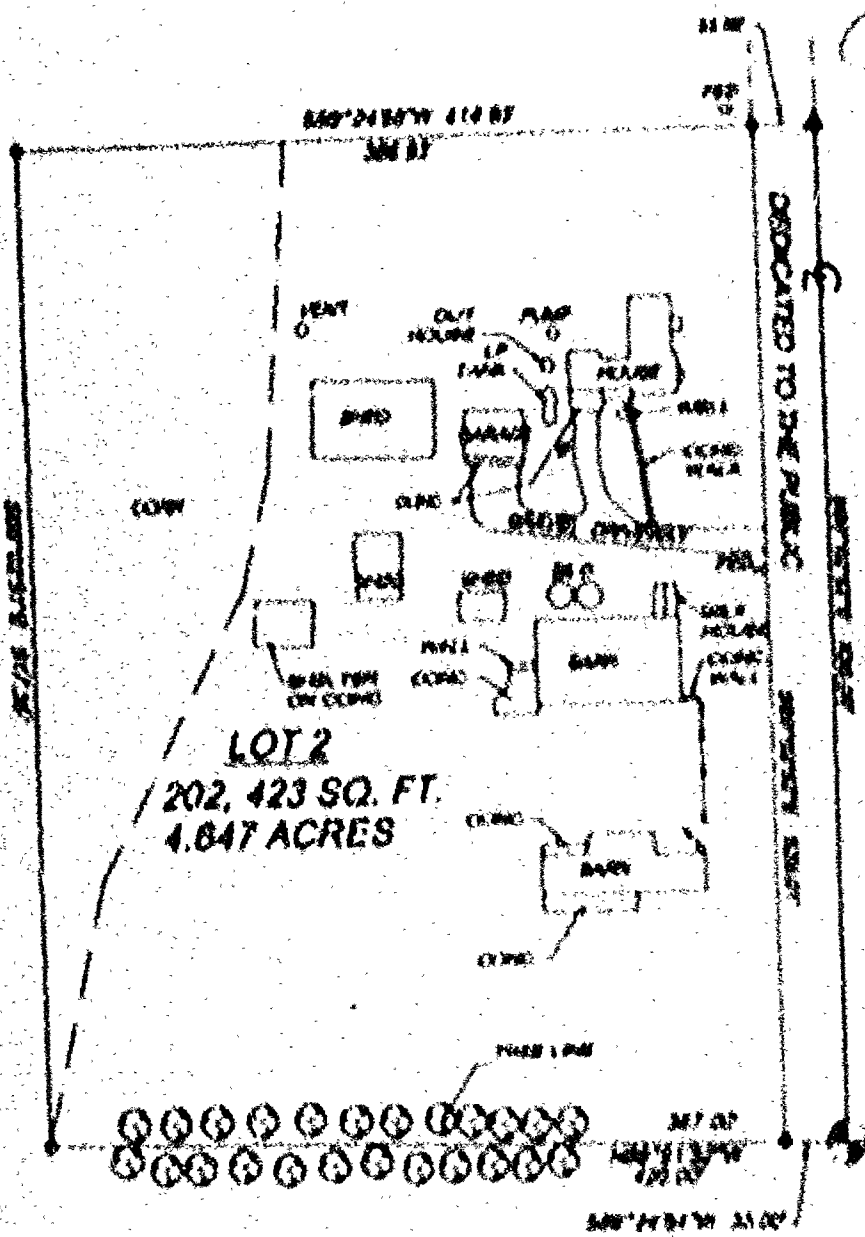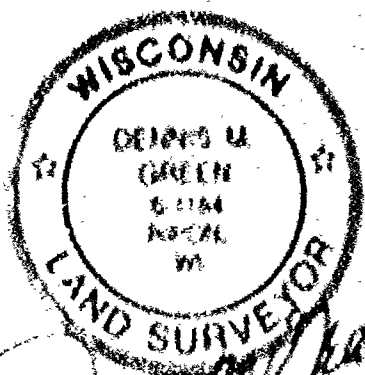

KORO ROAD

E 1/4 COR
SEC 30

WATERLOO COUNTY CERTIFIED SURVEY MAP NO. 4951 VOLUME 1 PAGE 4951




RIPON LAND SURVEYING

1035 W. Fond du Lac St.
P.O. Box 386
Ripon, Wisconsin 54971
Phone (920) 748-9696

CERTIFIED SURVEY MAP

OWNER:
FREDRICK ZAMZOW & YVONNE FIRARY
C/O FREDERICK ZAMZOW
N6193 SUNSET ROAD
WATERTOWN, WI 53094

SCALE: 1" = 100'

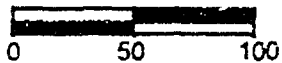



LEGEND

- SECTION CORNER MONUMENT
BERNTSEN ALUM. CAP FOUND
- 3/4" X 24" IRON REBAR
1.50 LB/FT SET
- 3/4" DIA. REBAR FOUND
- X FENCE
- () AS RECORDED AS ON
SECTION SUMMARY
- ▲ "PK" NAIL SET



CERTIFIED SURVEY MAP FOR FREDERICK ZAMZOW
LOCATED IN THE SE1/4 OF THE NE1/4 OF SECTION
30, T.17N., R.14E., TOWN OF NEPEUSKUN,
WINNEBAGO COUNTY, WISCONSIN.

ALL BEARINGS ARE REFERENCED TO THE
EAST LINE OF THE NE1/4 OF SECTION 30,
RECORDED AS S00°-02'-52"E ON SECTION
SUMMARY.

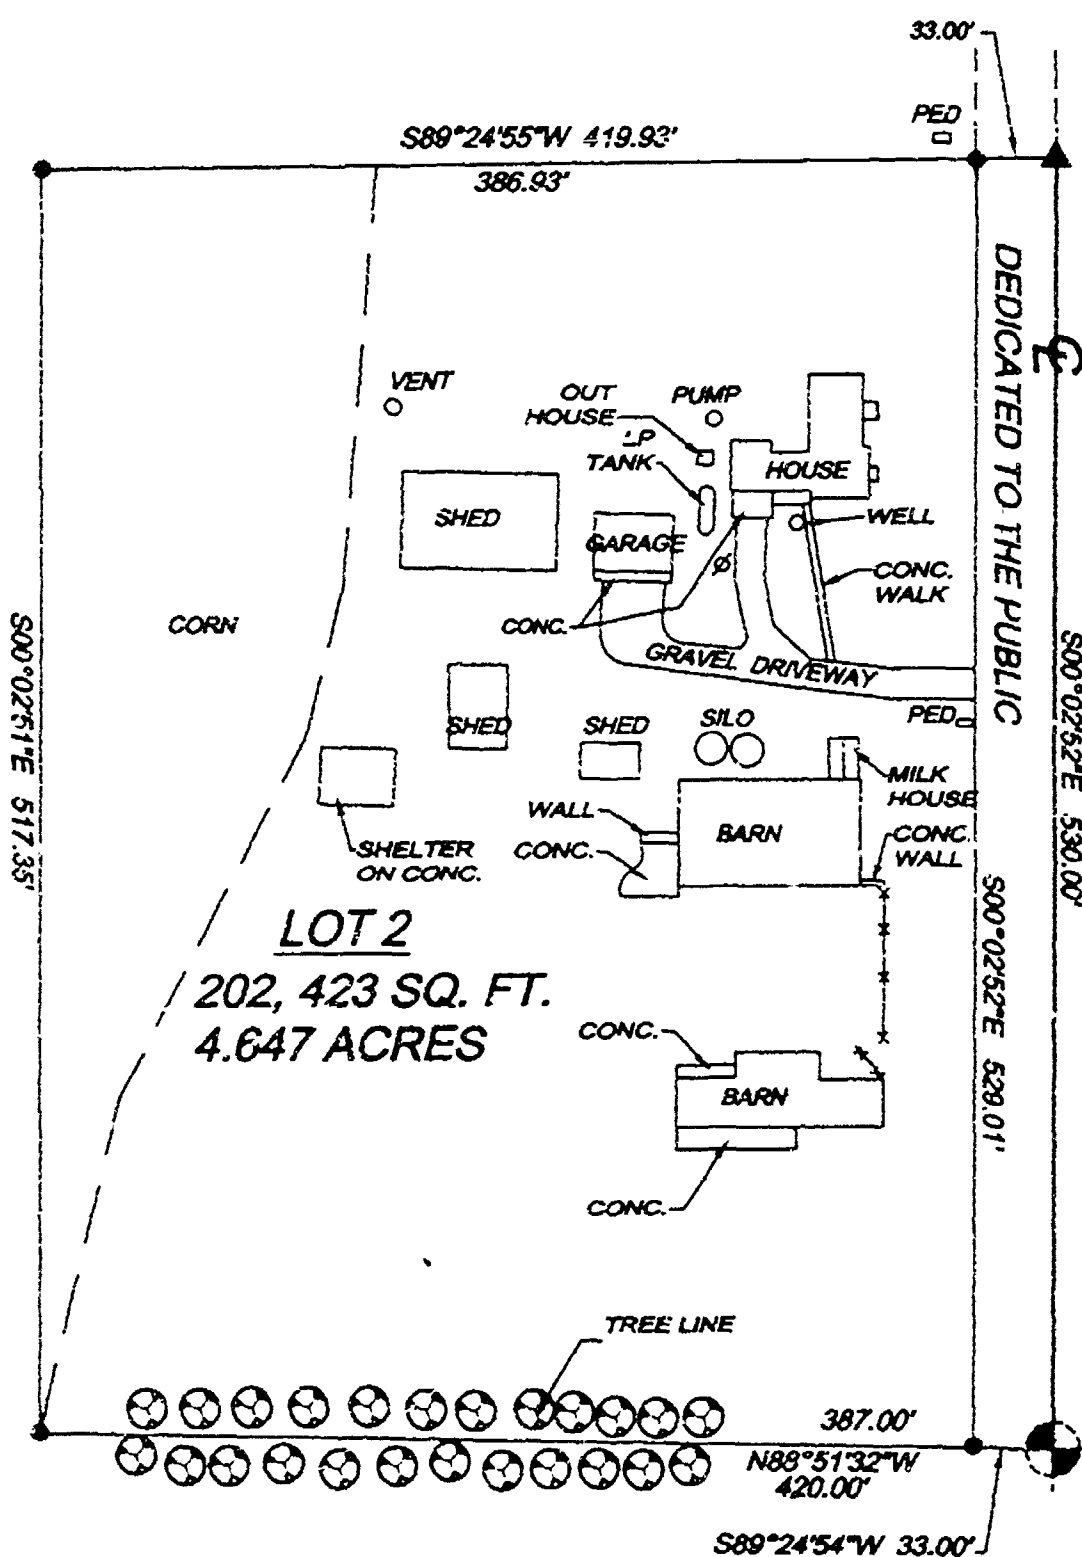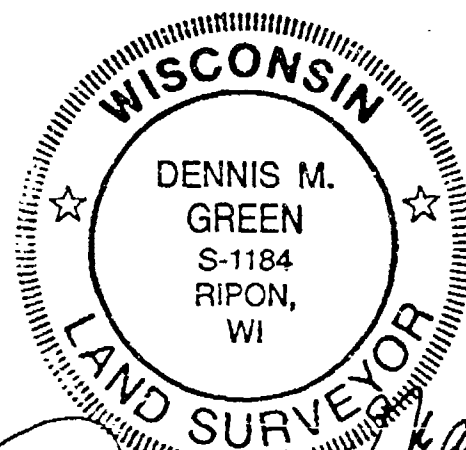

KORO ROAD

E 1/4 COR.
SEC. 30

WINNEBAGO COUNTY CERTIFIED SURVEY MAP NO. 4951 VOLUME 1 PAGE 4951



RIPON LAND SURVEYING

1035 W. Fond du Lac St.
P.O. Box 386
Ripon, Wisconsin 54971
Phone (920) 748-9696

CERTIFIED SURVEY MAP

CERTIFIED SURVEY MAP FOR PROPERTY TAKEN
LOCATED IN THE SW 1/4 OF THE SW 1/4 OF SECTION
30, T.12N., R.14E., TOWN OF HAYWARD,
WINNEBAGO COUNTY, WISCONSIN.

Surveyor's Certificate

I, Dennis M. Green, Registered Land Surveyor of the State of Wisconsin, hereby certify that by the order of Frederick Larson, I have surveyed, divided, represented and mapped lands located in the SW 1/4 of the SW 1/4 of Section 30, T.12N., R.14E., Town of Hayward, Winnebago County, Wisconsin being more particularly described as follows:


Beginning at the East Quarter Corner of said Section 30, thence N88° 1' 12" W along the South line of the SW 1/4 of said Section 30, 1327.92 feet; thence S00° 02' 44" W along the West line of the SW 1/4 of the SW 1/4 of said Section 30, 1341.12 feet; thence S84° 38' 35" E along the South line of said SW 1/4 of the SW 1/4, 1327.80 feet; thence S00° 02' 57" E along the East line of the SW 1/4 of said Section 30, 1326.14 feet to the point of beginning. Said parcel subject to a 11 foot wide right of way for Fond du Lac over the East side thereof. Said parcel contains 1,766.04 square feet or 40.363 acres. All bearings referenced to the East line of the SW 1/4 of Section 30 recorded as S00° 02' 57" E on Section 30 survey.

I further certify that the within survey is a correct representation of the boundaries surveyed, divided, represented and mapped and that I have fully complied with the provisions of Chapter 236.14 of the Wisconsin Statutes and that this survey is correct to the best of my knowledge and belief.

RIPON LAND SURVEYING
Ripon, Wisconsin

Dennis M. Green

Dennis M. Green, R.L.S. 1184
Dated this 6th day of November, 2001

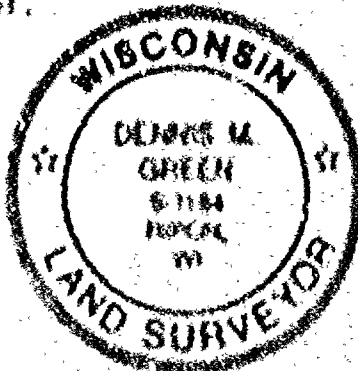

Winnebago County Planning and Zoning Certificate

Pursuant to the Land Subdivision Regulations of Winnebago County, Wisconsin, all requirements for approval have been fulfilled. This Certified Survey Map was approved by the Winnebago County Planning and Zoning Committee on the 12th day of February, 2002.

John A. Schmitt
Chairman
Planning and Zoning Committee

Treasurers' Certificate

As the duly appointed/elected Town Treasurer of the Town of Hayward and the County Treasurer of the County of Winnebago, we do hereby certify that the records in our offices show no unrecorded tax sales and no unpaid special assessments affecting any of the lands included in this Certified Survey Map, as of the dated listed below:

Leah J. Ellis
Treasurer, Town of Hayward

12/27/01
Date

Mary K. Bruggen
Treasurer, County of Winnebago

1/14/02
Date

WINNEBAGO COUNTY CERTIFIED SURVEY MAP NO. 4951 VOLUME 1 PAGE 4951



RIPON LAND SURVEYING

1035 W. Fond du Lac St.
P.O. Box 386
Ripon, Wisconsin 54971
Phone (920) 748-9696

CERTIFIED SURVEY MAP

CERTIFIED SURVEY MAP FOR FREDERICK ZAMZOW
LOCATED IN THE SE $\frac{1}{4}$ OF THE NE $\frac{1}{4}$ OF SECTION
30, T.17N., R.14E., TOWN OF NEPEUSKUN
WINNEBAGO COUNTY, WISCONSIN.

WINNEBAGO

COUNTY

CERTIFIED SURVEY MAP NO. 4951

VOLUME 1

PAGE 4951

SURVEYOR'S CERTIFICATE

I, Dennis M. Green, Registered Land Surveyor of the State of Wisconsin, hereby certify that by the order of Frederick Zamzow, I have surveyed, divided, monumented and mapped lands located in the SE $\frac{1}{4}$ of the NE $\frac{1}{4}$ of Section 30, T.17N., R.14E., Town of Nepeuskun, Winnebago County, Wisconsin being more particularly described as follows:

Beginning at the East Quarter Corner of said Section 30; thence N88°-1'-32"W along the South line of the NE $\frac{1}{4}$ of said Section 30, 1327.92 feet; thence N00°-00'-44"W along the West line of the SE $\frac{1}{4}$ of the NE $\frac{1}{4}$ of said Section 30, 1333.12 feet; thence S88°-38'-35"E along the North line of said SE $\frac{1}{4}$ of the NE $\frac{1}{4}$, 1327.20 feet; thence S00°-02'-52"E along the East line of the NE $\frac{1}{4}$ of said Section 30, 1328.14 feet to the point of beginning. Said parcel subject to a 33 foot wide Right of way for Koro Road over the East side thereof. Said parcel contains 1,766,056 square feet or 40.543 acres. All bearings referenced to the East line of the NE $\frac{1}{4}$ of Section 30 recorded as S00°-02'-52"E on Section Summary.

I further certify that the within survey is a correct representation of the boundaries surveyed, divided, monumented and mapped and that I have fully complied with the provisions of Chapter 236.34 of the Wisconsin Statutes and that this survey is correct to the best of my knowledge and belief.

RIPON LAND SURVEYING
Ripon, Wisconsin

Dennis M. Green, R.L.S. 1184
Dated this 6th day of November, 2001



WINNEBAGO COUNTY PLANNING AND ZONING CERTIFICATE

Pursuant to the Land Subdivision Regulations of Winnebago County, Wisconsin, all requirements for approval have been fulfilled. This Certified Survey Map was approved by the Winnebago County Planning and Zoning Committee on the 22nd day of

February, 2001.

Chairperson
Planning and Zoning Committee

TREASURERS' CERTIFICATE

As the duly appointed/elected Town Treasurer of the Town of Nepeuskun and the County Treasurer of the County of Winnebago, we do hereby certify that the records in our offices show no unredeemed tax sales and no unpaid special assessments affecting any of the lands included in this Certified Survey Map, as of the dated listed below:

Treasurer, Town of Nepeuskun

12/27/01

Date

Treasurer, County of Winnebago

2/14/02

Date



RIPON LAND SURVEYING

1035 W. Fond du Lac St.
P.O. Box 386
Ripon, Wisconsin 54971
Phone (920) 748-9696

CERTIFIED SURVEY MAP

CERTIFIED SURVEY FOR FREDERICK LAMSON
LOCATED IN THE SW 1/4 OF THE NW 1/4 OF SECTION
36, T.17N. R.14E., TOWN OF NEVADAN,
WINDSOR, WISCONSIN.

OWNER'S CERTIFICATE

I, Frederick C. Lamson, Trust of Attorney for the William L. and Eira A. Lamson Irrevocable Trust No. 19-1859-871, hereby certify that I have caused the land as described in the foregoing certificate of Dennis M. Green, Surveyor, to be divided, mapped, measured and delineated as represented by this certified survey map.

I further certify that this survey is required by Section 236.10 or 236.12 of the Wisconsin State Statutes to be submitted to the following for approval or objection:

- 1) Wisconsin County Planning Agency
- 2) Wisconsin County Highway Department

WITNESS the hand and seal of Frederick C. Lamson this 3 day of December, 2001.


In presence of

[Signature]
Witness

[Signature]
Frederick C. Lamson
Trust of Attorney and Trustee
for the William L. and Eira A. Lamson
Irrevocable Trust No. 19-1859-871

STATE OF Wisconsin)
County of)

Personally came before me this 3 day of December, 2001, the above named Frederick C. Lamson to me known to be the person who executed the foregoing instrument and acknowledged the same.

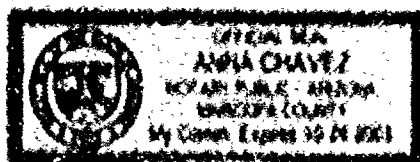

[Signature]
Notary Public
My Commission Expires 10/01/2003

TOWN BOARD CERTIFICATE


STATE OF WISCONSIN)
COUNTY OF)

Local and Public Road Dedication Agreement

dated this 27th day of June, 2001.

By [Signature]

Chairman

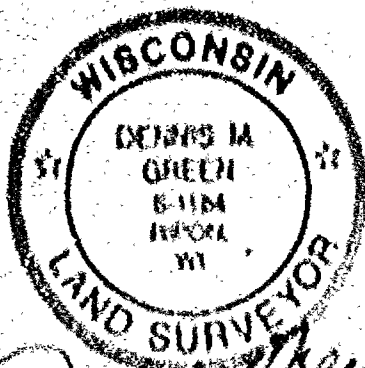

[Signature]
11-16-01

WINDSOR COUNTY CERTIFIED SURVEY MAP NO. 1951 VOLUME 1 PAGE 4951



RIPON LAND SURVEYING

1035 W. Fond du Lac St.
P.O. Box 386
Ripon, Wisconsin 54971
Phone (920) 748-9696

CERTIFIED SURVEY MAP

CERTIFIED SURVEY FOR FREDERICK ZAMZOW
LOCATED IN THE SE $\frac{1}{4}$ OF THE NE $\frac{1}{4}$ OF SECTION
30, T.17N. R.14E., TOWN OF NEPEUSKUN,
WINNEBAGO, WISCONSIN.

OWNER'S CERTIFICATE *****

I, Frederick C. Zamzow, Power of Attorney for the Wilbur L. and Erna A. Zamzow Irrevocable Trust No. 39-1859-873, hereby certify that I have caused the land as described in the foregoing certificate of Dennis M. Green, surveyor, to be divided, mapped, monumented and dedicated as represented by this certified survey map.

I further certify that this survey is required by Section 236.10 or 236.12 of the Wisconsin State Statutes to be submitted to the following for approval or objection:

- 1) Winnebago County Planning Agency
- 2) Winnebago County Highway Department

WITNESS the hand and seal of Frederick C. Zamzow this 3 day of December, 2001.


In presence of:

Frederick C. Zamzow
Witness

Frederick C. Zamzow
Frederick C. Zamzow,
Power of Attorney and Trustee
for the Wilbur and Erna Zamzow
Irrevocable Trust No. 39-1859-873

STATE OF Arizona)
Maricopa COUNTY) SS

Personally came before me this 3 day of December, 2001, the above named Frederick C. Zamzow to me known to be the person who executed the foregoing instrument and acknowledged the same.

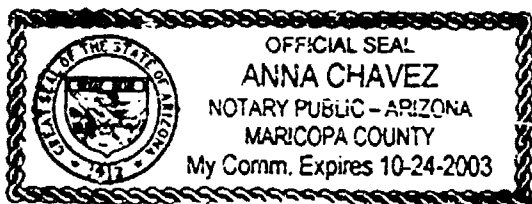

Anna Chavez
Arizona
Notary Public
My Commission Expires 10-24-2003


TOWN BOARD CERTIFICATE *****

STATE OF WISCONSIN) SS
WINNEBAGO COUNTY)

Lots and Public Road Dedication approved.

Dated this 28th day of Dec, 2001.

By: Ronald Bahr
Chairman

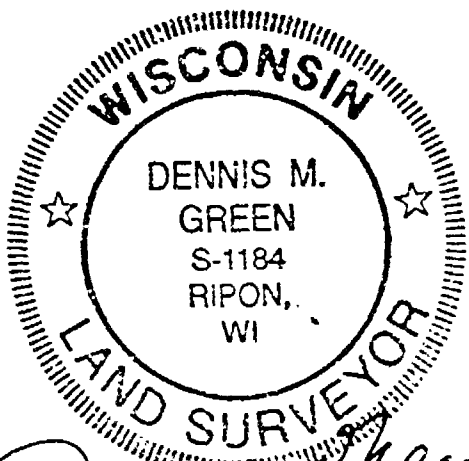

Dennis M. Green
11-06-01

WINNEBAGO COUNTY CERTIFIED SURVEY MAP NO. 4951 VOLUME 1 PAGE 4951



RIPON LAND SURVEYING

1035 W. Fond du Lac St.
P.O. Box 386
Ripon, Wisconsin 54971
Phone (920) 748-9696

CERTIFIED SURVEY MAP

CERTIFIED MAP FOR FREDERICK LARSON
LOCATED IN THE SW 1/4 OF THE NW 1/4 OF SECTION
35, T.12N. R.14E., TOWNSHIP OF WATKINS,
WISCONSIN, WISCONSIN.

CADOT'S CERTIFICATE

I, Frederick C. Larson and I, Yvonne A. Piracy hereby certify that I have caused the land as described in the foregoing certificate of Dennis H. Green, Surveyor, to be divided, mapped, monumented and dedicated as requested by this certified survey map.

We further certify that this survey is required by section 234.10 or 234.12 of the Wisconsin State Statutes to be submitted to the following for approval or objection:

- 1) Winnebago County Planning Agency
- 2) Winnebago County Highway Department

WITNESS the hand and seal of Frederick C. Larson this 7 day of January, 2007.


In presence of:

[Signature]
Witness

[Signature]
Frederick C. Larson

STATE OF WISCONSIN
WINNEBAGO COUNTY

Personally came before me this 7 day of January, 2007, the above named Frederick C. Larson to me known to be the person who executed the foregoing instrument and acknowledged the same.

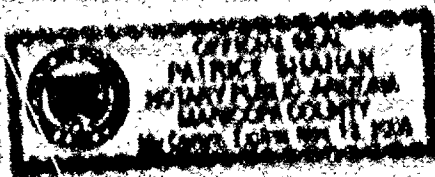

[Signature]
Notary Public
My Commission Expires 11/15/08

WITNESS the hand and seal of Yvonne A. Piracy this 14 day of Jan, 2007.

In presence of:


Witness

[Signature]
Yvonne A. Piracy

STATE OF

WISCONSIN

Personally came before me this 14 day of January, 2007, the above named Yvonne A. Piracy to me known to be the person who executed the foregoing instrument and acknowledged the same.

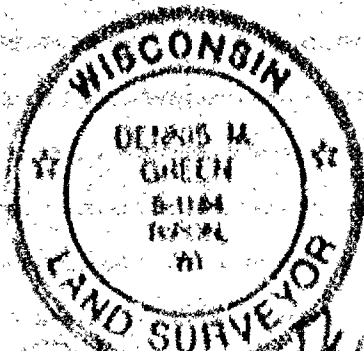

[Signature]
11-15-08

[Signature]
Notary Public
My Commission Expires 06/15/08



RIPON LAND SURVEYING

1035 W. Fond du Lac St.
P.O. Box 386
Ripon, Wisconsin 54971
Phone (920) 748-9696

CERTIFIED SURVEY MAP

CERTIFIED SURVEY FOR FREDERICK ZAMZOW
LOCATED IN THE SE $\frac{1}{4}$ OF THE NE $\frac{1}{4}$ OF SECTION
30, T.17N. R.14E., TOWN OF NEPEUSKUN,
WINNEBAGO, WISCONSIN.

WINNEBAGO

COUNTY

CERTIFIED SURVEY MAP NO.

4951

VOLUME

PAGE

4951

OWNER'S CERTIFICATE

I, Frederick C. Zamzow and I, Yvonne A. Firary hereby certify that I have caused the land as described in the foregoing certificate of Dennis M. Green, surveyor, to be divided, mapped, monumented and dedicated as represented by this certified survey map.

We further certify that this survey is required by Section 236.10 or 236.12 of the Wisconsin State Statutes to be submitted to the following for approval or objection:

- 1) Winnebago County Planning Agency
- 2) Winnebago County Highway Department

WITNESS the hand and seal of Frederick C. Zamzow this 7 day of January, 2002.

In presence of:

Witness

Frederick C. Zamzow,

STATE OF ARIZONA) SS
MARICOPA COUNTY)

Personally came before me this 7 day of January, 2002, the above named Frederick C. Zamzow to me known to be the person who executed the foregoing instrument and acknowledged the same.



Arizona Notary Public
My Commission Expires 11/19/05

WITNESS the hand and seal of Yvonne A. Firary this 14th day of Jan, 2002.

In presence of:

Witness

Yvonne A. Firary

STATE OF
COUNTY) SS

Personally came before me this 14th day of January, 2002, the above named Yvonne A. Firary to me known to be the person who executed the foregoing instrument and acknowledged the same.



Notary Public
My Commission Expires 05-15-05

1 170720

REGISTER'S OFFICE
WINNEBAGO COUNTY, WI
RECORDED ON

02-22-2002 03:20 PM

Vol. 184951
SUSAN WINNINGHOFF
REGISTER OF DEEDS

RECORDING FEE 21.00
TRANSFER FEE
OF PAGES 6

Escrow