

36 12-14

DEC 20 1977

17 14

JOB # 1-4-2

CERTIFICATE OF SURVEY

I, Franklin B. Farvour, Registered Land Surveyor of the State of Wisconsin hereby certify that I have at the order of James Pruss as owner thereof, surveyed lands in the SW $\frac{1}{4}$ of the SW $\frac{1}{4}$ of Section 36, Township 17 North, Range 14 East, in the Town of Nepouiskun, Winnebago County, Wisconsin, more particularly described as follows:

Commencing at the Southwest corner of Sec. 36-17-14, thence North on the West line of said section 631.00 feet, thence South 89°58' East 271.00 feet, thence South 631.00 feet, thence North 89°58' West along the South line of said section 271.00 feet to place of beginning, containing 3.926 acres more or less.

I further certify that such survey and the representation thereof hereon are true and correct to the best of my knowledge and belief.

Ripon, Wisconsin, January 10, 1978

Franklin B. Farvour
Franklin B. Farvour, NIS 5-0008

Notes:


Points shown • are monumented with 1" x 20" iron pipe.

Bearings are referenced to the West line of the SW $\frac{1}{4}$ of Sec. 36-17-14, assumed "North".

Stakes for Southwest and Northwest corners are set 24.75 feet S 89°58' E of actual corners to center of Island Road.



100 50 0 100 200
SCALE: 1" = 100'

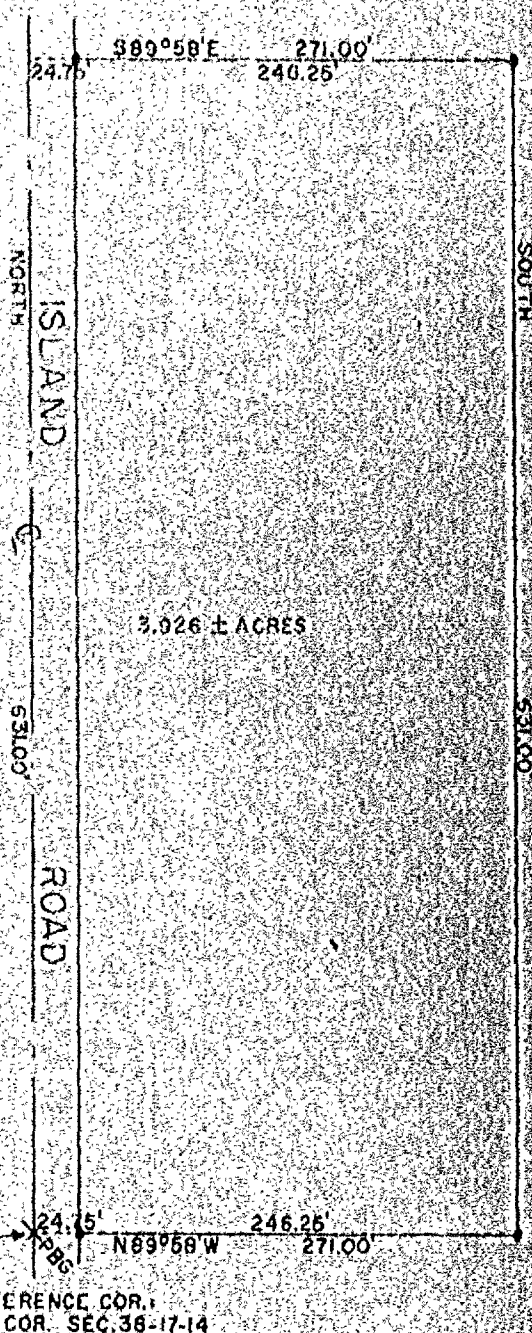



RIPON LAND SURVEYING

CERTIFIED SURVEY MAP

CERTIFIED SURVEY MAP FOR GORDON J. HARRIS, OF UNPLATTED LAND
IN THE SW 1/4 OF THE SE 1/4 OF SECTION 36, T. 17 N., R. 14 E.,
TOWN OF NEPEUSKUN, WINNEBAGO COUNTY, WISCONSIN.

WINNEBAGO COUNTY PLANNING COMMITTEE CERTIFICATE

This Certified Survey Map of a part of the SW 1/4
of the SE 1/4 of Section 36, T17N, R14E, Town of
Nepeuskun, is hereby approved.

Dated: -----

NE COR. SE 1/4
SEC. 36-17-14




CERTIFIED SURVEY MAP #

VOLUME

PAGE

SHEET 1 OF 2 SHEETS

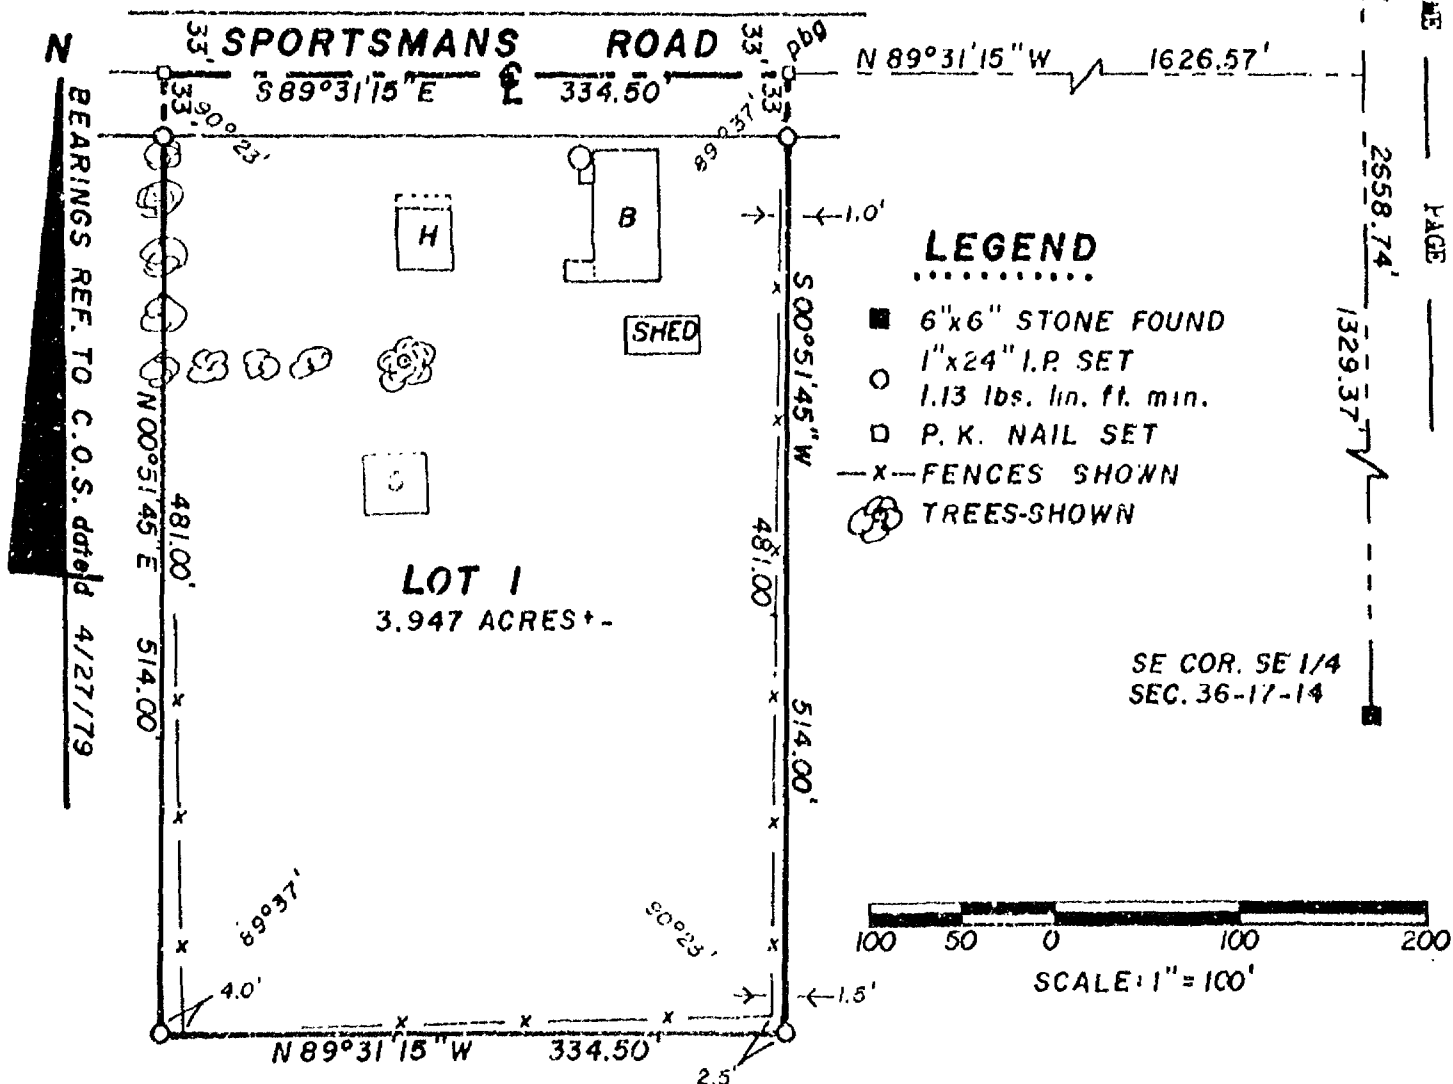



RIPON LAND SURVEYING

CERTIFIED SURVEY MAP

CERTIFIED SURVEY MAP FOR GORDON J. HARRIS, OF UNPLATTED LAND
IN THE SW 1/4 OF THE SE 1/4 OF SECTION 36, T. 17 N., R. 14 E.,
TOWN OF NEPEUSKUN, WINNEBAGO COUNTY, WISCONSIN.

SURVEYOR'S CERTIFICATE

I, Sam T. Mullen, Registered Land Surveyor of the State of Wisconsin, do hereby certify that I have at the order of Gordon J. Harris, owner thereof, surveyed lands in the Southwest 1/4 of the Southeast 1/4 of Section 36, T17N, R14E, Town of Nepeuskun, Winnebago County, Wisconsin, bring more particularly described as follows:

Commencing at the Southeast Corner of Southeast 1/4 of said Section 36, thence N 00°-05' W along the east line of said Southeast 1/4 1329.37 ft. to the northeast corner of the Southeast 1/4 of the Southeast 1/4 of said Section 36; thence N 89°-31'-15" W along the North line of said Southeast 1/4 of the Southeast 1/4 and the center line of Sportmans Road 1626.57 ft. to the point of beginning; thence S 00°-51'-45" W 514.00 ft.; thence N 89°-31'-15" W 334.50 ft.; thence N 00°-51'-45" E 514.00 ft. to the North line of the Southwest 1/4 of the Southeast 1/4 and the center line of Sportmans Road; thence S 89°-31'-15" E along said line 334.50 ft. to the point of beginning, and containing 3.947 acres more or less, being subject to alleasements of record.

I further certify that such survey is a correct representation of all exterior boundaries of the land surveyed and the division thereof made, and that I have fully complied with the provisions of Sec. 236.34 of the Wisconsin Statutes in surveying and mapping the same.

RIPON LAND SURVEYING
Ripon Wisconsin.

Sam T. Mullen
Sam t. Mullen, RLS S-0981
Dated this 10 th. day of May, 1982



owners certificate


I hereby certify that I caused the land represented by this Certified Survey Map to be surveyed, divided and mapped as shown.

Dated: 5/11/82

Gordon J. Harris
Gordon J. Harris, owner
Rt. 1, Hillside Road
Pickett, Wisconsin. 54964

STATE OF WISCONSIN)
FOND DU LAC, CO.) ss

Personally came before me this 11th day of May, 1982 the above named Gordon J. Harris, to me known to be the person who executed the foregoing instrument and acknowledged the same.

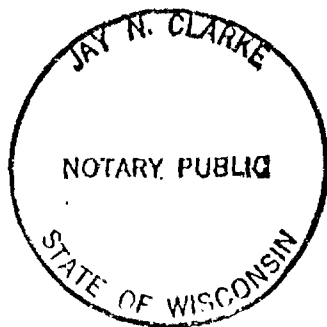

Jay N. Clarke
Wisconsin Notary Public 11/28/82
My commission expires

CERTIFIED SURVEY MAP # -----

VOLUME -----

PAGE -----

SHEET 1 OF 2 SHEETS



RIPON LAND SURVEYING

CERTIFIED SURVEY MAP

CERTIFIED SURVEY MAP FOR GORDON J. HARRIS, OF UNPLATTED LAND
IN THE SW 1/4 OF THE SE 1/4 OF SECTION 36, T. 17 N., R. 14 E.,
TOWN OF NEPEUSKUN, WINNEBAGO COUNTY, WISCONSIN.

WINNEBAGO COUNTY PLANNING COMMITTEE CERTIFICATE


This Certified Survey Map of a part of the SW 1/4
of the SE 1/4 of Section 36, T17N, R14E, Town of
Nepeuskun, is hereby approved.

Dated: *May 10, 1983* *Sam T. Mullen, Winnebago County Planning Committee*

NE COR. SE 1/4
SEC. 36-17-14




CERTIFIED SURVEY MAP # 1011 VOLUME 1 PAGE 1011

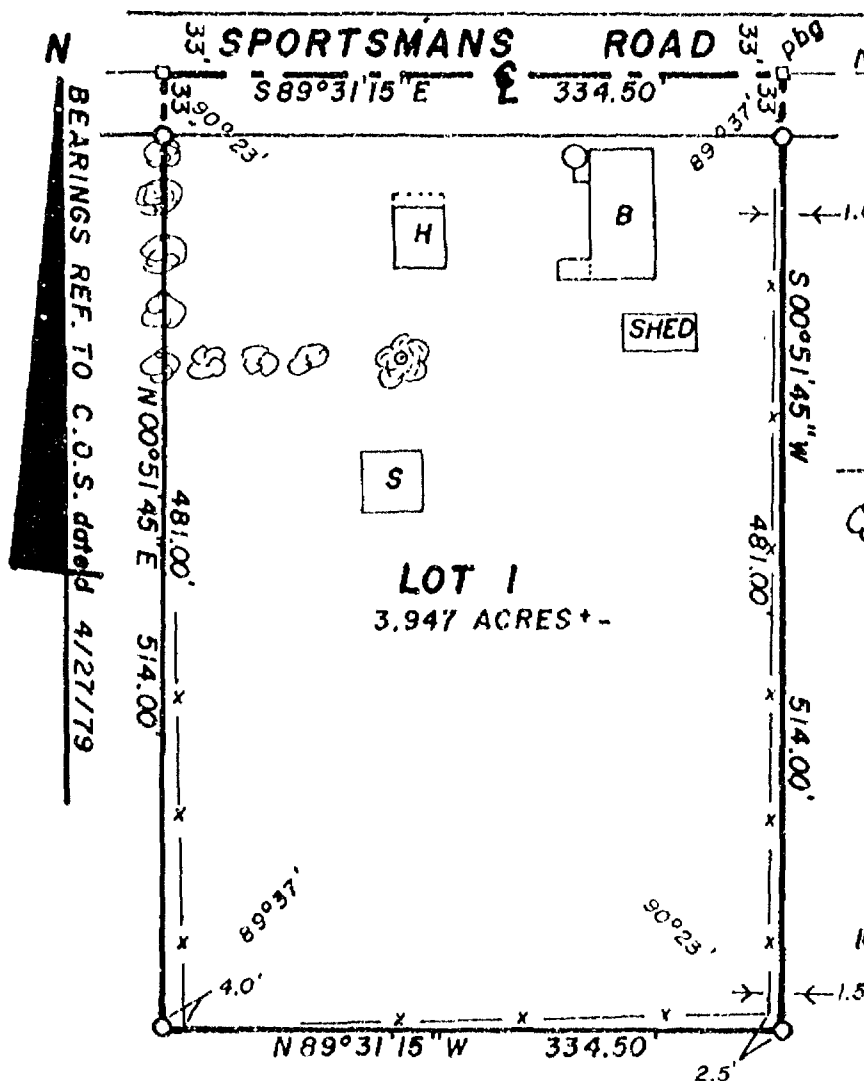

- LEGEND**
- 6"x6" STONE FOUND
 - 1"x24" I.P. SET
 - 1.13 lbs. ln. ft. min.
 - P. K. NAIL SET
 - FENCES SHOWN
 - TREES SHOWN

SE COR. SE 1/4
SEC. 36-17-14

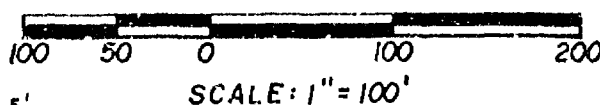

SHEET 1 OF 2 SHEETS



RIPON LAND SURVEYING

CERTIFIED SURVEY MAP

CERTIFIED SURVEY MAP FOR GORDON J. HARRIS, OF UNPLATTED LAND
IN THE SW 1/4 OF THE SE 1/4 OF SECTION 36, T. 17 N., R. 14 E.,
TOWN OF NEPEUSKUN, WINNEBAGO COUNTY, WISCONSIN.

SURVEYOR'S CERTIFICATE

I, Sam T. Mullen, Registered Land Surveyor of the State of Wisconsin, do hereby certify that I have at the order of Gordon J. Harris, owner thereof, surveyed lands in the Southwest 1/4 of the Southeast 1/4 of Section 36, T17N, R14E, Town of Nepeuskun, Winnebago County, Wisconsin, being more particularly described as follows:

Commencing at the Southeast Corner of Southeast 1/4 of said Section 36, thence N 00°-05' W along the east line of said Southeast 1/4 1329.37 ft. to the North-east corner of the Southeast 1/4 of the Southeast 1/4 of said Section 36; thence N 89°-31'-15" W along the North line of said Southeast 1/4 of the Southeast 1/4 and the center line of Sportmans Road 1526.57 ft. to the point of beginning; thence S 00°-51'-45" W 514.00 ft.; thence N 89°-31'-15" W 334.50 ft.; thence N 00°-51'-45" E 514.00 ft. to the North line of the Southwest 1/4 of the Southeast 1/4 and the center line of Sportmans Road; thence S 89°-31'-15" E along said line 334.50 ft. to the point of beginning, and containing 3.947 acres more or less, being subject to alleasements of record.

I further certify that such survey is a correct representation of all exterior boundaries of the land surveyed and the division thereof made, and that I have fully complied with the provisions of Sec. 236.34 of the Wisconsin Statutes in surveying and mapping the same.

RIPON LAND SURVEYING
Ripon Wisconsin.

Sam T. Mullen
Sam t. Mullen, RIS S-0981
Dated this 10 th. day of May, 1982



owners certificate


I hereby certify that I caused the land represented by this Certified Survey Map to be surveyed, divided and mapped as shown.

Dated: 5/11/82

Gordon J. Harris
Gordon J. Harris, owner
Rt. 1, Hillside Road
Pickett, Wisconsin. 54964

STATE OF WISCONSIN)
FOND DU LAC, CO.)ss

Personally came before me this 10th day of May, 1982 the above named Gordon J. Harris, to me known to be the person who executed the foregoing instrument and acknowledged the same.

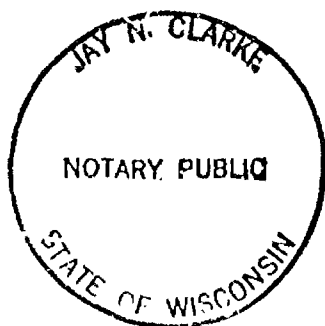

Jay N. Clarke
Wisconsin Notary Public 11/28/82
My commission expires

CERTIFIED SURVEY MAP # 1011
VOLUME 1
PAGE 1011

SHEET 2 OF 2 SHEETS

575665

Register's Office
Winnebago County, Wis. ch
Received for record this 17th
day of May A.D. 1982
at 9:00 o'clock A.M. and
recorded in Vol. 1 of *de launey*
on page 1011 *made*
Register's Office
Register of Deeds

Pd
6⁰⁰



T 36
17
14

WINNEBAGO COUNTY CERTIFIED SURVEY MAP # 4165 V 1 P 4165

PART OF THE NE¼SE¼ SECTION 36, T17N, R14E, TOWN OF NEPEUSKUN,
WINNEBAGO COUNTY, WISCONSIN.

(See Sheet 2 of 3)

Michael A. Mc

Michael A. Noon, RLS 2066

September 11, 1958

DELETED by H. Hoe

Must meet All Winnebago County and Town of Nepeuskun setback requirements.

This CSM is contained wholly within the property described in the following recorded instruments: Doc. # 0534498




Lot 1.....1,101,683.747 sf or 23.291 Ac.
1,077,309.049 sf or 24.736 Ac. for w

Lot 2.....209,977.700 sf or 4.820 Ac.
204,832.799 sf or 4.703 Ac. to r/w

Basis of Bearing for this map is the East line of the SE 1/4 Section 36 which is assumed to bear S00° 22' 32" E.

- Existing County Monument
- Set 3/4" x 3/4" rebar weighing 1.50 lbs./lin. ft.

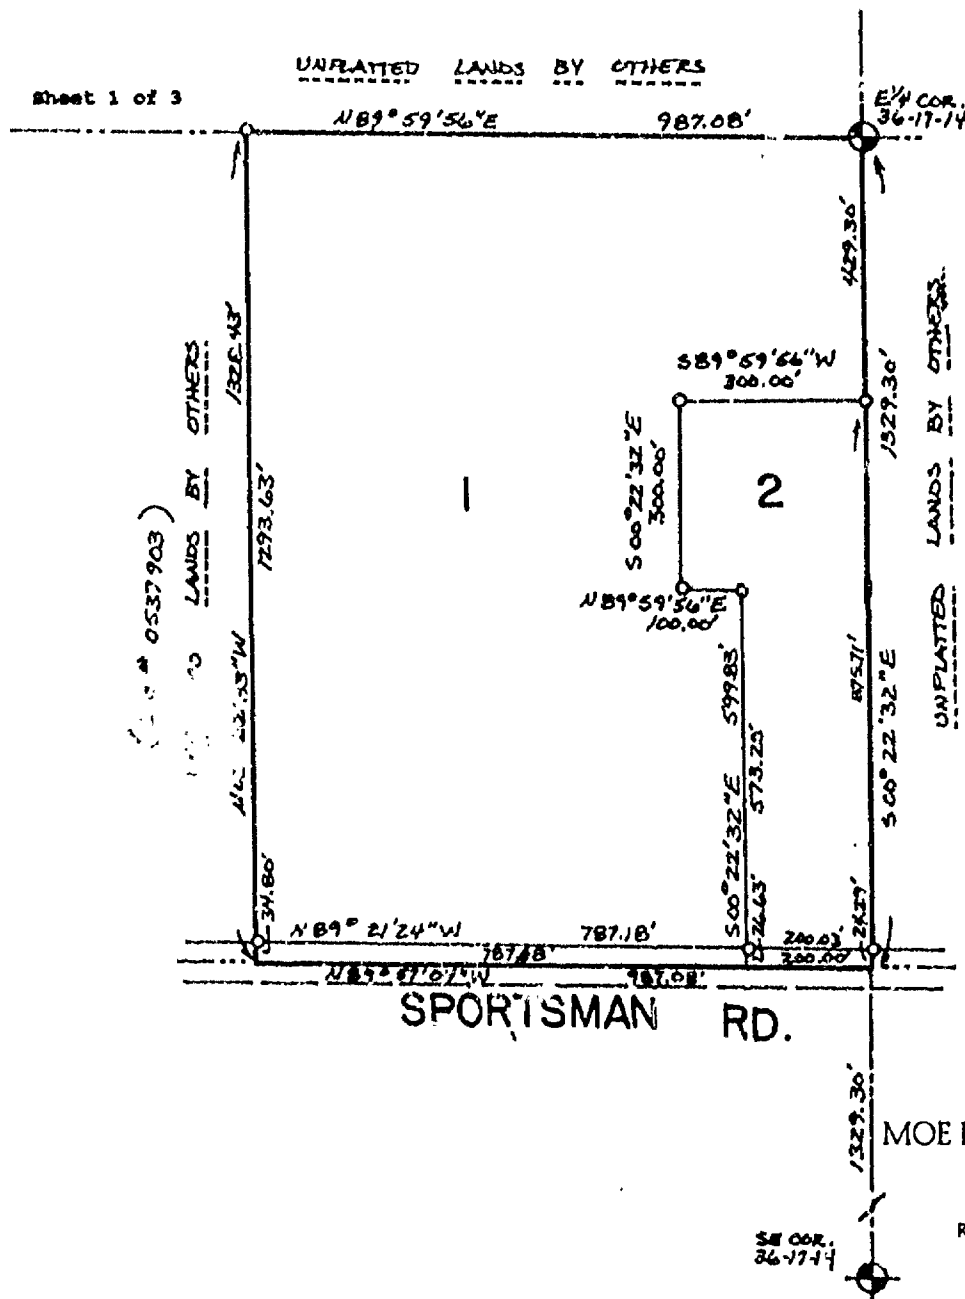


MOE LAND SURVEYING, INC.

MICHAEL A. MOE
PATRICK G. KRIER

REDGRANITE, WISCONSIN 54970

JOB # 98160

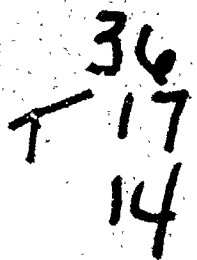

JOB # 98460

WINNEBAGO COUNTY CERTIFIED SURVEY MAP NO 4165 v 1 p 4165

PART OF THE NE $\frac{1}{4}$ SE $\frac{1}{4}$ SECTION 36, T17N, R14E, TOWN OF NEPEUSKUN,
WINNEBAGO COUNTY, WISCONSIN.

SURVEYOR'S CERTIFICATE:

I, Michael A. Moe, Registered Land Surveyor, hereby certify:

That under the direction of Craig Leinweber, Melvin D. Blank, owner, I have surveyed, divided and mapped this Certified Survey Map of Part of the NE $\frac{1}{4}$ SE $\frac{1}{4}$ Section 36, T17N, R14E, Town of Nepeuskun, Winnebago County, Wisconsin described as follows: Beginning at the E $\frac{1}{4}$ Corner of said Section 36; thence S00° 22'32"E along the East line of the SE $\frac{1}{4}$ 1329.30'; thence N89° 57'04"W along the South line of the NE $\frac{1}{4}$ SE $\frac{1}{4}$ 987.08'; thence N00° 22'33"W 1328.43'; thence N89° 59'56"E along the North line of the SE $\frac{1}{4}$ 987.08' to the Point of Beginning. Subject to all easements and restrictions of record.

That said Map is a correct representation of the exterior boundaries of the land surveyed;

That I have fully complied with the Provisions of Section 236.34 of the Wisconsin Statutes and the Winnebago County and Town of Nepeuskun Subdivision Regulations in surveying and mapping the same to the best of my knowledge and belief.

Michael A. Moe

Michael A. Moe, RLS 2086
September 17, 1998
Drafted by M. Moe



WINNEBAGO COUNTY CERTIFIED SURVEY MAP NO 4165 V 1 P 4165

PART OF THE NE $\frac{1}{4}$ SE $\frac{1}{4}$ SECTION 36, T17N, R14E, TOWN OF NEPEUSKUN,
WINNEBAGO COUNTY, WISCONSIN.

TREASURER'S CERTIFICATE:

We hereby certify that there are no unpaid taxes or special assessments on any loans included in this minor subdivision.

Leslie J. Ellis
Town of Nepeuskun Treasurer

Burton Schmidt
Winnebago County Treasurer

WINNEBAGO COUNTY PLANNING CERTIFICATE:

This Certified Survey Map is Part of the NE $\frac{1}{4}$ SE $\frac{1}{4}$ Section 36, T17N, R14E, Town of Nepeuskun, Winnebago County, Wisconsin, Melvin D. Blank, owner, is hereby approved

January 27, 1999
Date

[Signature]
Planning Committee Representative

OWNER'S CERTIFICATE:

I, Melvin D. Blank, owner of said lands, hereby certify that I have caused the land described on this Certified Survey Map to be surveyed, divided and mapped as shown on this map.

Melvin D. Blank, 12.11.1998
Melvin D. Blank

STATE OF WISCONSIN)
WINNEBAGO COUNTY) ss

Personally came before me this 11 day of December, 1998, the above named Melvin D. Blank, to me known to be the person who executed the foregoing instrument and acknowledged the same.

Celeste A. Snyder
Notary Public, State of Wisconsin

Dec. 1, 2002
My Commission expires

CELESTE A. SNYDER
Sheet 3 of 3

1045455

Register's Office
Winnebago County, Wis.
Received for record this 2nd
day of Feb. A.D., 1999
at 3:08 o'clock P.M. and
recorded in Vol. 1 of 451
on page 4165

[Signature]
Register of Deeds



Michael A. Moe
9-11-98

Mac Land Survey
14 02