


Plat of Survey

PART OF THE NW 1/4 OF THE NW 1/4 OF SEC. 2, T17N., R.15E., TOWN OF UTICA, WINNEBAGO CO., WI.

CLIENT: JOHN FREUND
206 W. RIVER DR.
OMRO, WI. 54983

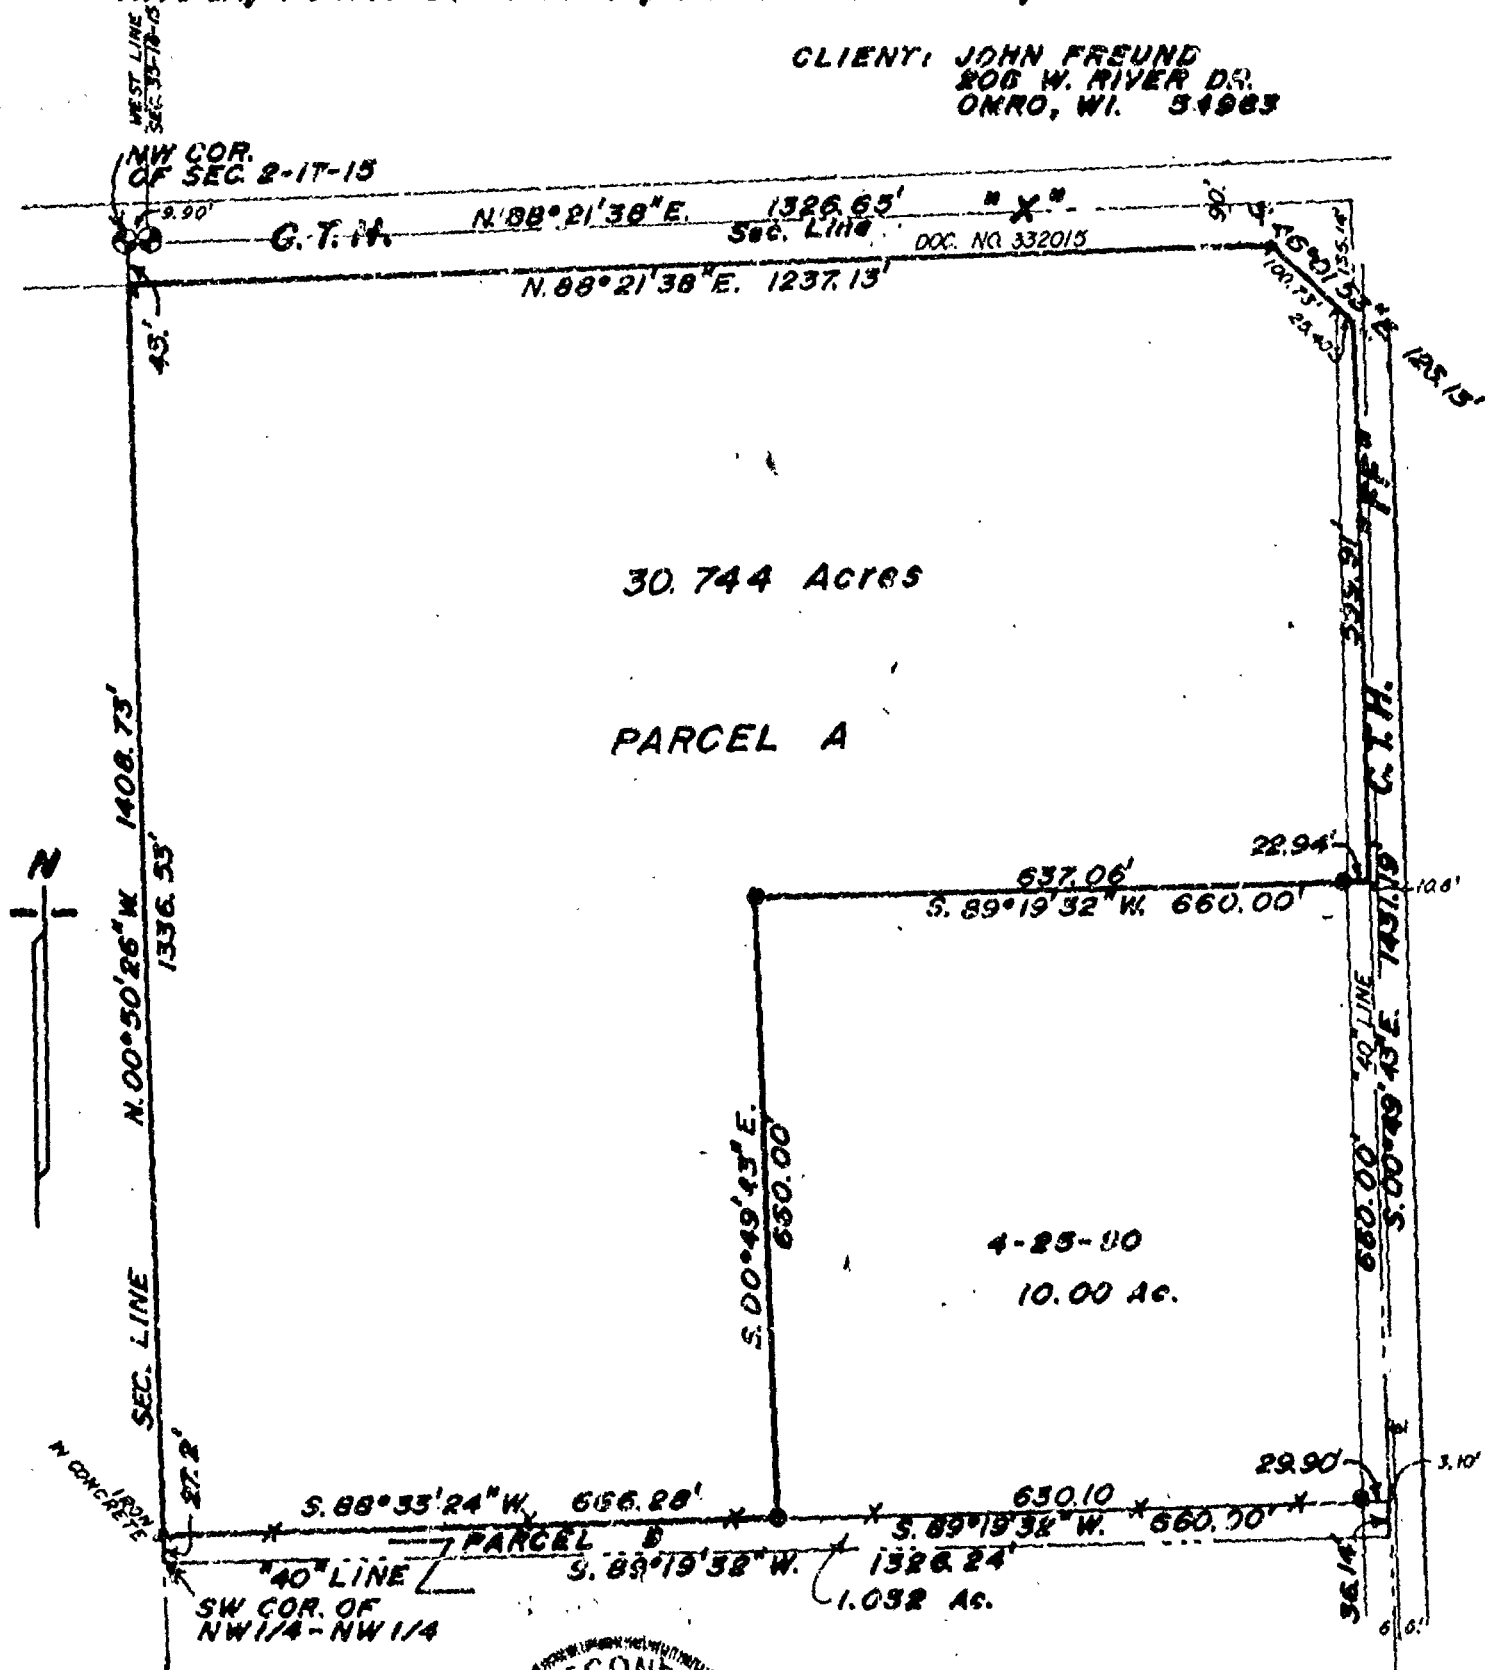

LEGEND

- = Existing monuments
- = 2" x 30' iron pipe set
- = 1" x 30' iron pipe set
- = reference caps or RR spikes
- ⊙ = Bernsten or Harrison monuments
- x-x = fence
- () = recorded as
- = stone monument



SHEET 1 OF 2 SHEETS

SURVEYORS CERTIFICATE

I, hereby certify that I have surveyed the property as shown, according to official records and that the plat above drawn is an accurate and correct representation of said survey. MAY 4, 1902

Calvin W. Hawksworth
Wisconsin Registered Land Surveyor S-1290

Saylor
survey, inc.

139A WEST MAIN, BOX 252, WINNECONNE, WI 54986

SCALE 1 IN. = 200 FT.
PROJECT NO. S-002244
FIELD BOOK 52 PAGE III

Plat of Survey

PART OF THE NW 1/4 OF THE NW 1/4 OF SEC. 2, T.17N., R.15E., TOWN OF UTICA, WINNEBAGO COUNTY, WISCONSIN.

DESCRIPTIONS:

PARCEL A

All that part of the NW 1/4 of the NW 1/4 of Sec. 2, T.17N., R.15E. in the Town of Utica, Winnebago County, Wisconsin, described as follows: Beginning at a point on the southerly right of way line of C.T.H. "X" that is 45.00 ft., S.00° 50' 26"E. of the Northwest corner of said Sec. 2. From that point running N.88° 21' 38"E. along said R.O.W. line, 1237.13 ft., thence S.46° 01' 53"E., 126.13 ft. to the Easterly line of the NW 1/4 of the NW 1/4 of said Sec. 2, thence S.00° 49' 43"E., 599.91 ft., thence S.89° 19' 32"W., 660.00 ft., thence S.00° 49' 43"E., 660.00 ft. to an existing fence line, thence S.88° 33' 24"W. along said fence line, 666.28 ft., thence N.00° 50' 26"W., 1336.53 ft. to the said point of beginning. Being a parcel of land of 30.744 acres, more or less. Reserving therefrom that portion of C.T.H. "X" presently used for road purposes. Subject to all easements and restrictions of record.

PARCEL B: BETWEEN FENCE LINE AND "40" LINE

All that part of the NW 1/4 of the NW 1/4 of Sec. 2, T.17N., R.15E. in the Town of Utica, Winnebago County, Wisconsin, described as follows: Beginning at the Southwest corner of the NW 1/4 of the NW 1/4 of said Sec. 2 that is 1408.73 ft., S.00° 50' 26"E. of the Northwest corner of said Sec. 2. From that point running N.89° 19' 32"E., along the southerly line of the NW 1/4 of the NW 1/4 of said Sec. 2, 1326.24 ft., to the Easterly line of the NW 1/4 of the NW 1/4 of said Sec. 2, thence N.00° 49' 43"W., 36.14 ft., thence S.89° 19' 32"W. along an existing fence line, 660.00 ft., thence S.88° 33' 24"W. on same fence line, 666.28 ft. to the West line of the NW 1/4 of said Sec. 2, thence S.00° 50' 26"E., 27.20 ft. to the said point of beginning. Reserving therefrom that portion of C.T.H. "FF" presently used for road purposes. Subject to all easements and restrictions of record. Being a parcel of land of 1.032 acres, more or less.

Sheet 2 of 2 sheets

LEGEND

- = Existing monuments
- = 2" x 30' iron pipe set
- = 1" x 30' iron pipe set
- = reference caps or RR spikes
- = Bernisen or Harrison monuments
- X—X = fence
- () = recorded as
- = stone monument



SURVEYORS CERTIFICATE

I, hereby certify that I have surveyed the property as shown, according to official records and that the plat above drawn is an accurate and correct representation of said survey. MAY 4, 1990

Calvin W. Hawksworth
Wisconsin Registered Land Surveyor S-1290

Saylor

Survey, Inc.

139A WEST MAIN, BOX 282,

WINNECONNE, WI 54986

SCALE

PROJECT NO. S-002244


FIELD BOOK 55 PAGE 111

Plat of Survey

PART OF THE NW 1/4 OF THE NW 1/4 OF SEC. 2,
T.17N., R.15E., TOWN OF UTICA, WINNEBAGO CO., WI.

NOTE: AREA OF NW 1/4 - NW 1/4
43.238 ACRES

CLIENT: JOHN L. FREUND
206 W. RIVER DR.
OMRO, WI. 54963

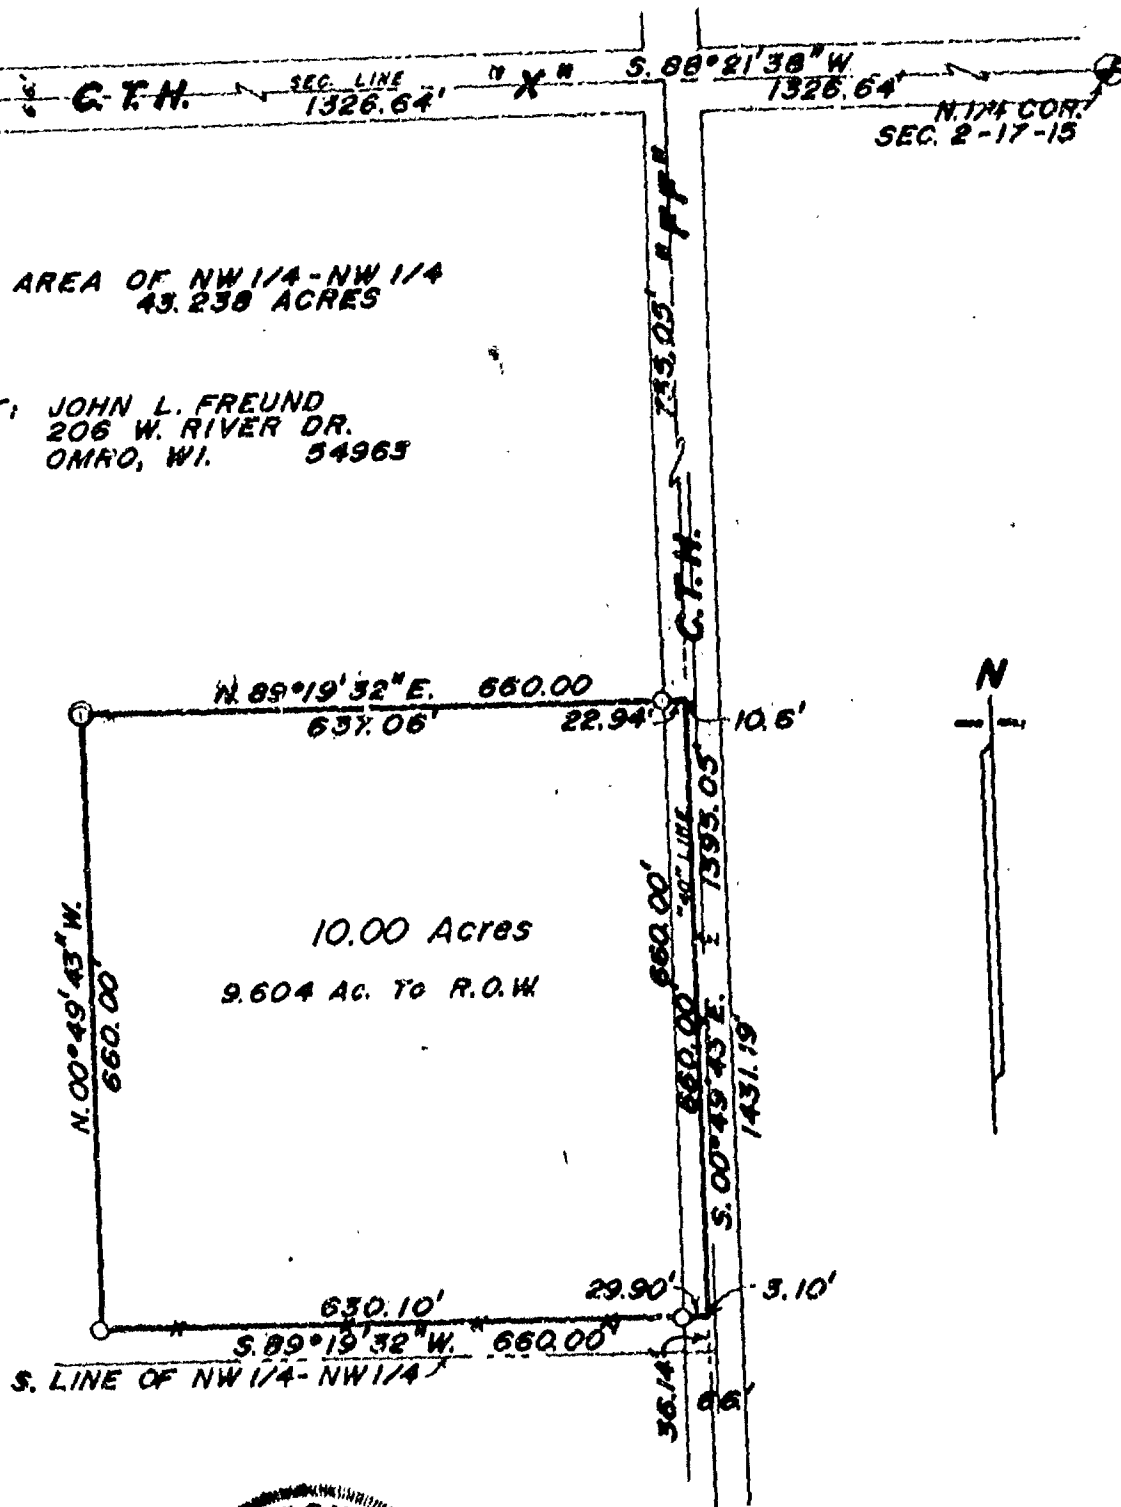

SHEET 1 OF 2 SHEETS

LEGEND

- = Existing monuments
- = 2" x 30" iron pipe set
- = 1" x 30" iron pipe set
- ⊙ = reference cops or R.R. spikes
- ⊙ = Bernsten or Harrison monuments
- X-X = fence
- () = recorded as
- = stone monument



SURVEYORS CERTIFICATE

I, hereby certify that I have surveyed the property as shown, according to official records and that the plat above drawn is an accurate and correct representation of said survey. APRIL 23, 1990

Calvin W. Hawksworth
Wisconsin Registered Land Surveyor S-1290

Sayler
survey, inc.

139A WEST MAIN, BOX 262, WINNECONNE, WI 54986

SCALE 1 IN. = 200 FT.
PROJECT NO. S-002240
FIELD BOOK 55 PAGE 111

Plat of Survey

PART OF THE NW 1/4 OF THE NW 1/4 OF SEC. 2, T.17N., R.15E., TOWN OF UTICA, WINNEBAGO COUNTY, WISCONSIN

DESCRIPTION:

All that part of the NW 1/4 of the NW 1/4 of Sec. 2, T.17N., R.15E. in the Town of Utica, Winnebago County, Wisconsin, described as follows: Beginning at a point on the East line of the NW 1/4 of the NW 1/4 of said Sec. 2 that is 1326.64 ft., S.88°21'38"W. and 1395.05 ft., S.00°49'43"E. of the North 1/4 corner of said Sec. 2. From that point running S.89°19'32"W., 660.00 ft., thence N.00°49'43"W., 660.00 ft., thence N.89°19'32"E., 660.00 ft. to the East line of the NW 1/4 of the NW 1/4, thence S.00°49'43"E. along said East line, 660.00 ft. to the said point of beginning. Being a parcel of land of 10.00 acres, more or less. Subject to all easements and restrictions of record. Reserving therefrom that portion presently used for road purposes.

Sheet 2 of 2 sheets



LEGEND

- = Existing monuments
- = 2" x 30" iron pipe set
- ◊ = 1" x 30" iron pipe set
- = reference caps or RR spikes
- ⊙ = Bernsten or Harrison monuments
- X--X = fence
- () = recorded as
- = stone monument

SURVEYORS CERTIFICATE

I, hereby certify that I have surveyed the property as shown, according to official records and that the plat above drawn is an accurate and correct representation of said survey. APRIL 25, 1990

Calvin W. Hawksworth
Wisconsin Registered Land Surveyor S-1290

Sayler
Survey, Inc.

139A WEST MAIN, BOX 252, WINNECONNE, WI 54986

SCALE _____
PROJECT NO. S-002240
FIELD BOOK 55 PAGE 111

SURVEY
FOR
GARY A. DAVIS
OF

A part of the East Half (E½) of the Southeast Quarter (SE¼) of Section Two (2), Township Seventeen (17) North, Range Fifteen (15) East, Town of Utica, Winnebago County, Wisconsin containing 5.297 Acres of land and being described by:

Commencing at the Southeast Corner of said Section 2; thence N00°-53'-49"W. 613.00 feet along the East line or the SE¼ of said Section 2 to the true point of beginning; thence S89°-06'-26"W. 730.00 feet along the North line of lands described in Document Number 742646 of Winnebago County Records; thence N00°-53'-49"W. 400.00 feet; thence N89°-06'-26"E. 380.00 feet; thence S00°-53'-49"E. 175.00 feet; thence N89°-06'-26"E. 350.00 feet to the East line of the SE¼ of the said Section 2; thence S00°-53'-49"E. 225.00 feet along the said East line to the true point of beginning, being subject to any and all Easements and Restrictions of record.


SURVEYOR'S CERTIFICATE:

I, Peter C. Hatas, Wisconsin Registered Land Surveyor of Aero-Metric Engineering, Inc., certify that I have surveyed the below described property and that the map shown below is a true and accurate representation thereof to the best of my knowledge and belief.

Dated this 18TH day of AUGUST, 1992.

Peter C. Hatas

Wisconsin Registered Land Surveyor, S-2115
Peter C. Hatas

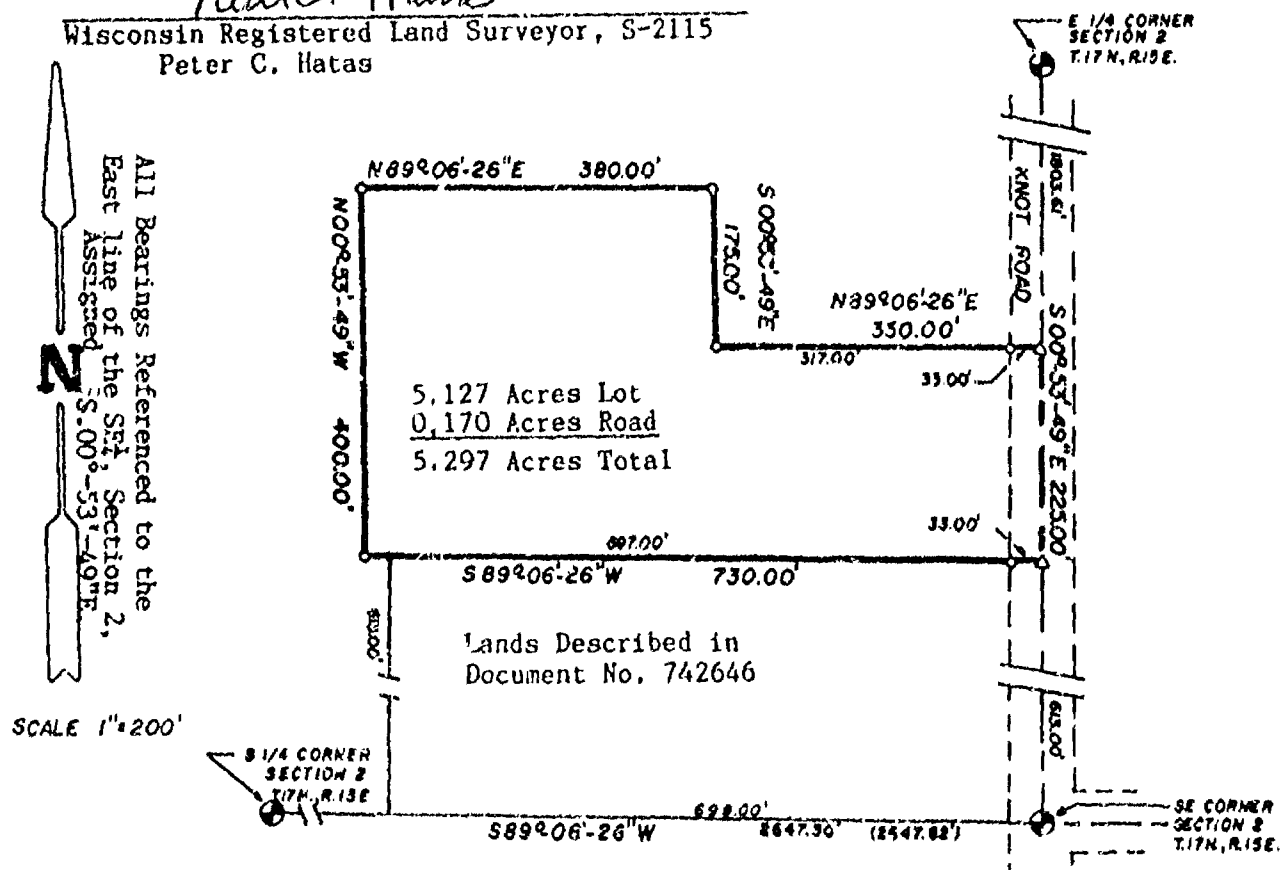


-LEGEND-

- o = 1" X 24" Iron Pipe, Set
- Δ = "P.K." Masonry Nail, Set
- ⊙ = Winnebago County Monument
- () = "Recorded As"



AERO-METRIC ENGINEERING, INC.
PHOTOGRAMMETRIC ENGINEERS
LAND SURVEYORS
SHEBOYGAN, WISCONSIN

Peter C. Hatas
WIS. REGISTERED LAND SURVEYOR S-2115
NOTEBOOK 43 PAGE 55-56

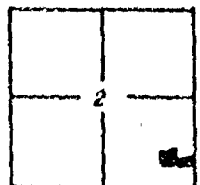


Plat of Survey

PART OF THE NE 1/4 OF THE NW 1/4 OF SEC. 2,
T.17N., R.15E., TOWN OF UTICA, WINNEBAGO CO., WI.

LEGAL DESCRIPTION

All that part of the NE1/4 of the NW1/4 of Sec. 2, T.17N., R.15E., Town of Utica, Winnebago County, Wisconsin, described as follows: beginning at a point that is on the West line of the NE1/4 of the NW1/4 of said Sec. 2 that is 1326.65 ft., N88°21'38"E. and 1023.35 ft., S00°49'43"E. of a Borntsen Monument at the NW corner of said Sec. 2. From that point running N.89°19'32"E., 640.72 ft., thence S.00°10'42"E., 370.01 ft., thence along an existing fence line S.89°19'32"W., 636.52 ft., thence N.00°49'43"W., 370.00 ft. to the said point of beginning. Being a parcel of land of 5.424 acres. Reserving therefrom that portion of above described parcel presently used for road purposes. Subject to all easements and restrictions of record.

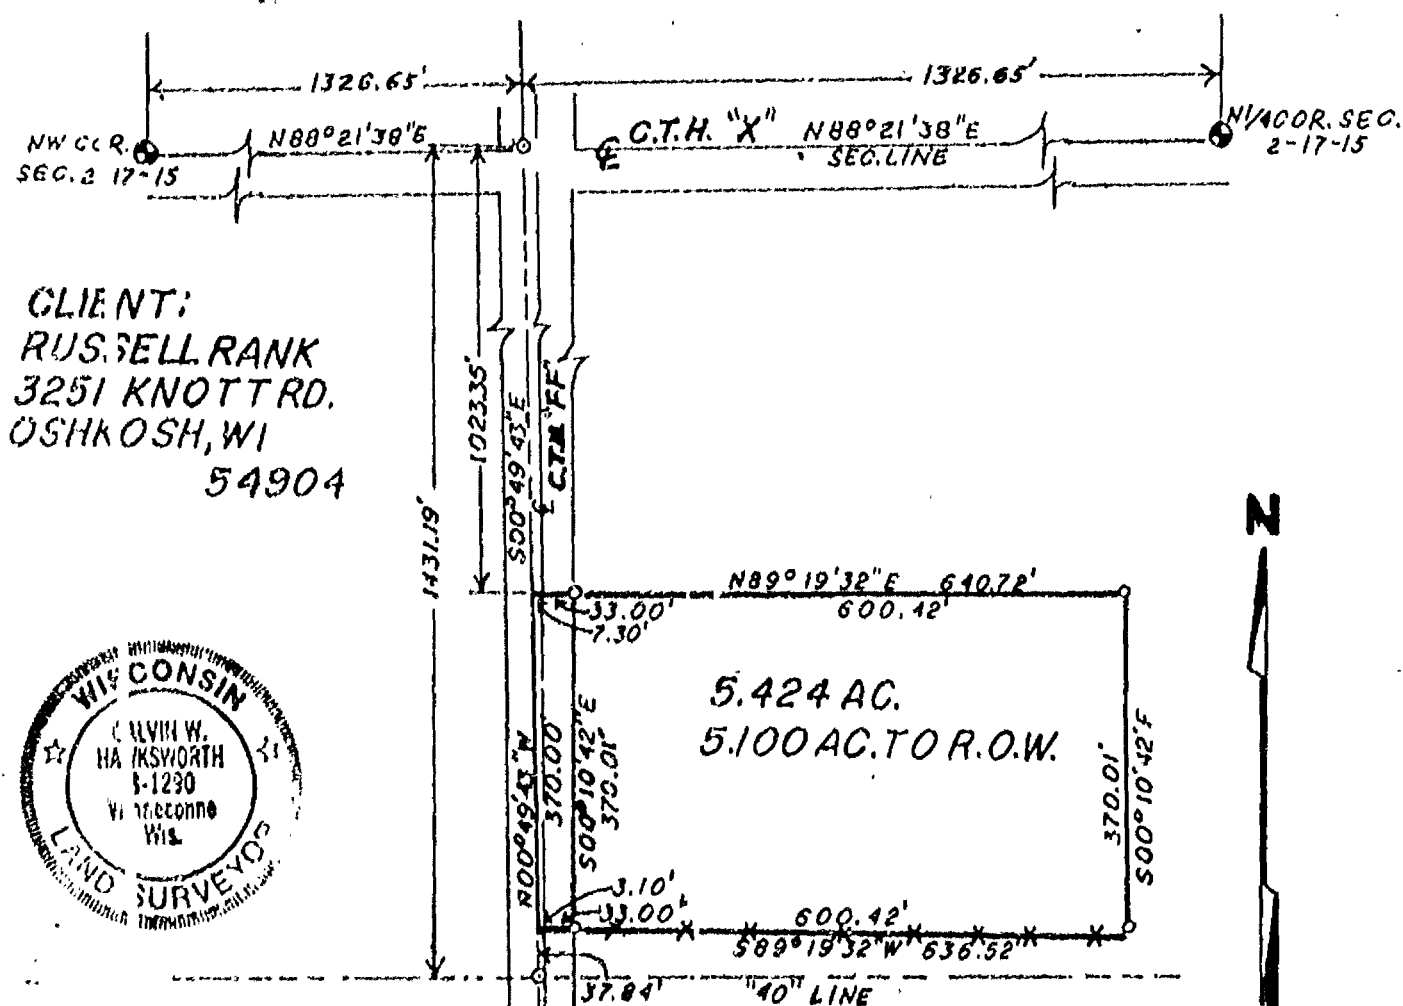

CLIENT:
RUSSELL RANK
3251 KNOTT RD.
OSHKOSH, WI
54904



LEGEND

- = Existing monuments
- = 2 x 4 iron pipe set
- = 1 x 1 iron pipe set
- = reference caps or RR spikes
- = Borntsen or Harrison monuments
- X-X = fence
- () = record as
- = stone monument

SURVEYORS CERTIFICATE

I, hereby certify that I have surveyed the property as shown, according to official records and that the plat above drawn is an accurate and correct representation of said survey. JUNE 30, 1994

Calvin W. Hawksworth
Wisconsin Registered Land Surveyor S-1290

Sawyer
Survey, Inc.


WINNEBAGO, BOX 252, WINNEBAGO, WI 54988

SCALE 1"=200'
PROJECT NO. S-02847
FIELD BOOK 67 PAGE 112

NO. 2862

SHEET 1 OF 3

SITUATED ALONG C.T.H. "X", BEING PART OF THE NW 1/4 OF THE NW 1/4 OF SECTION 2,
TOWN 17 NORTH, RANGE 15 EAST, TOWN OF UTICA, WINNEBAGO COUNTY, WISCONSIN

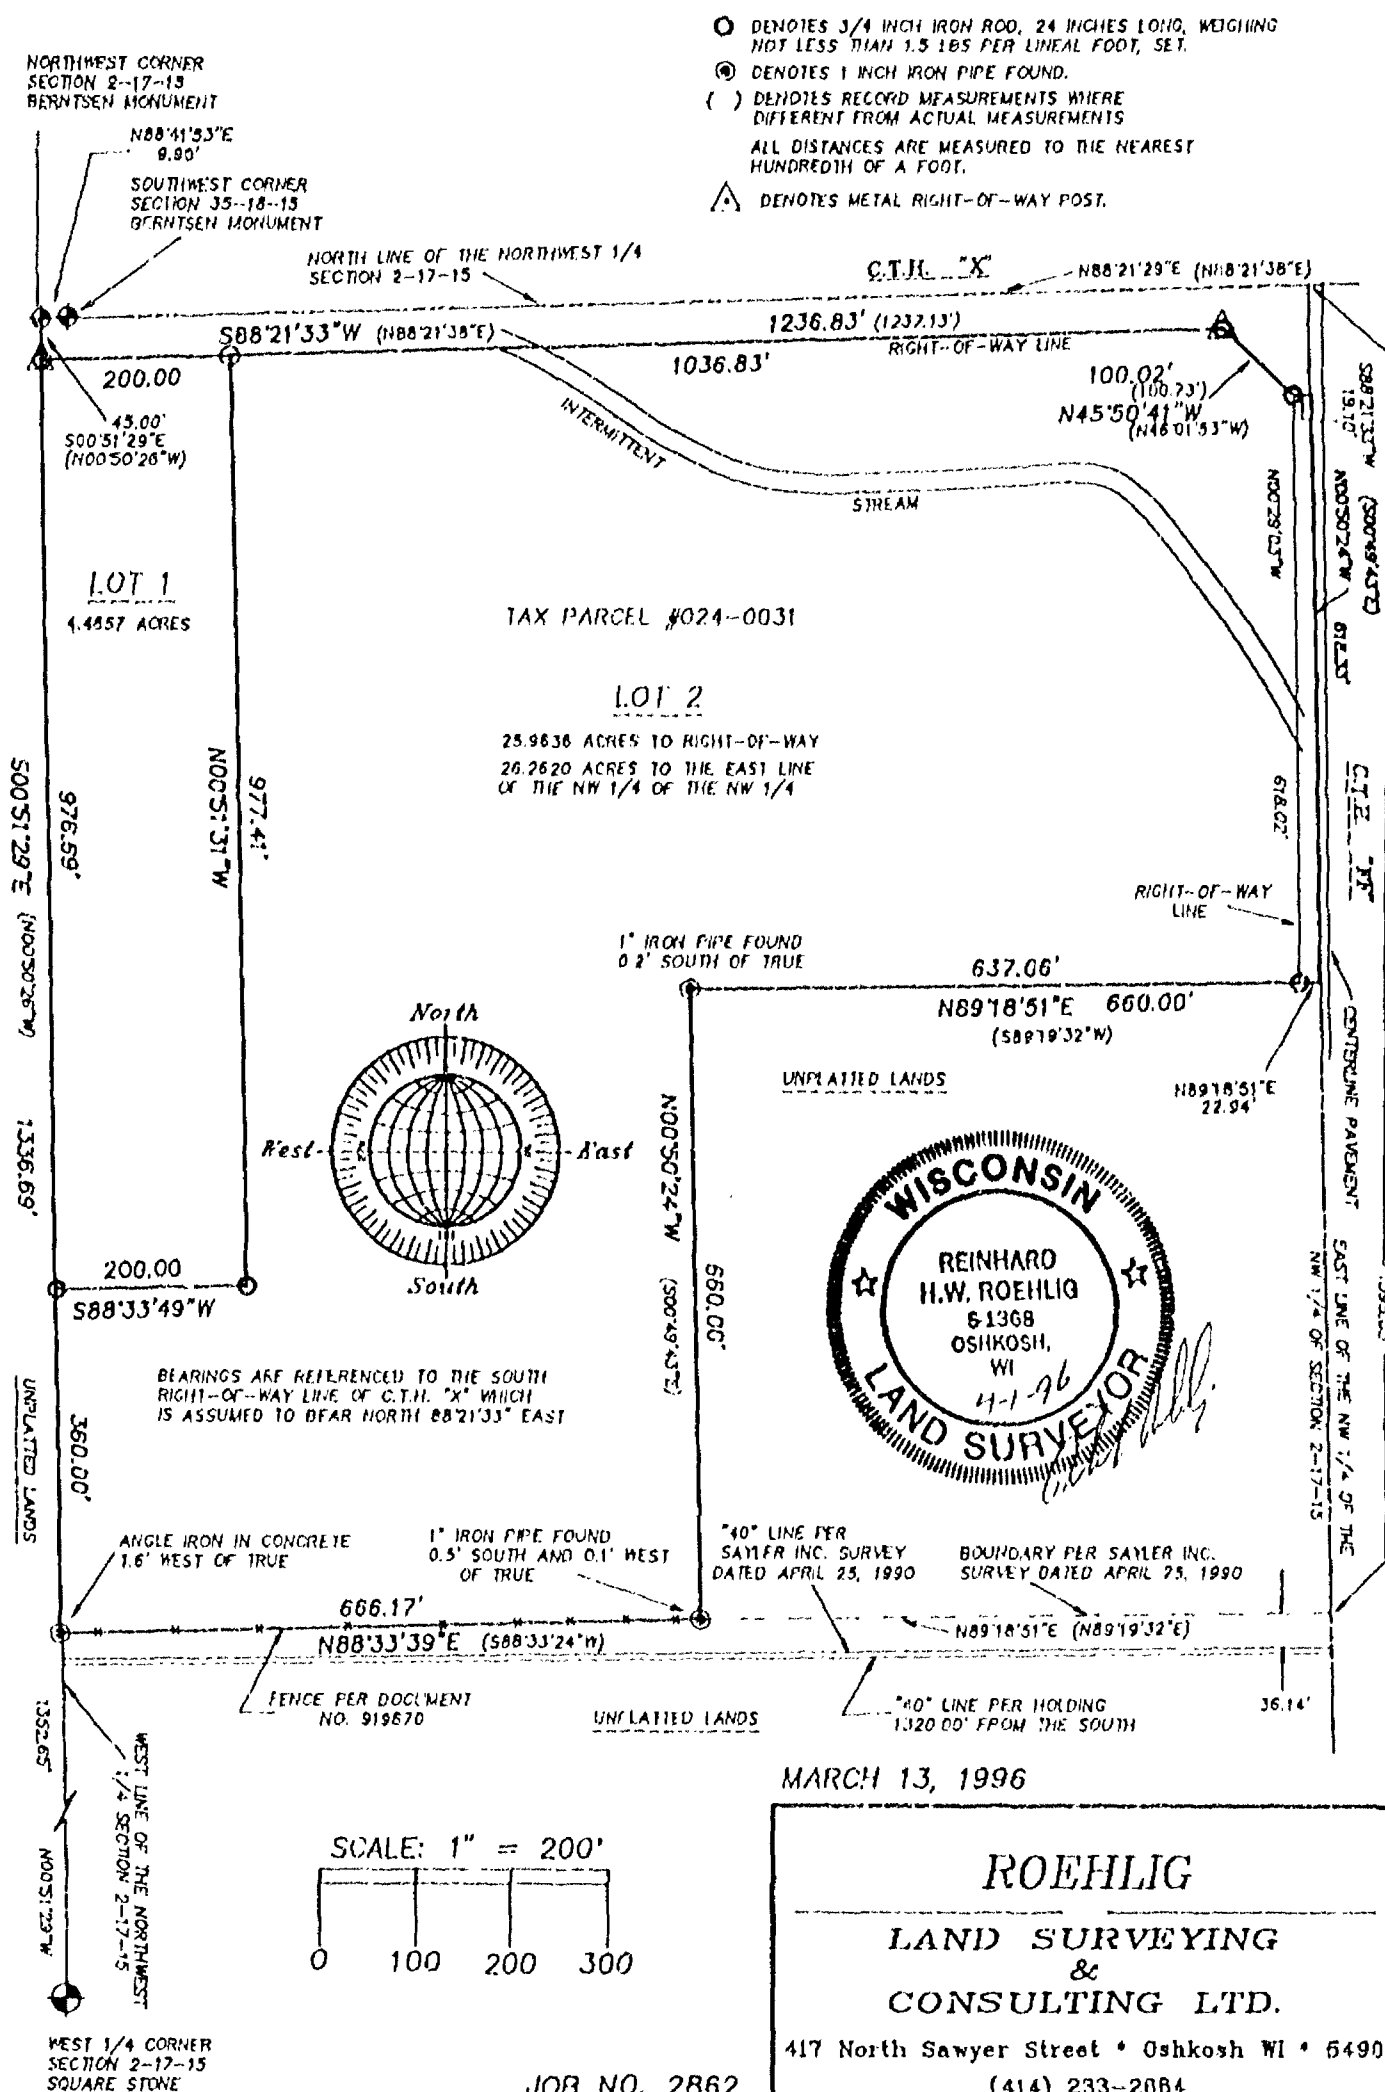

Stock No. 26273

NO. 2862

SHEET 2 OF 3

CERTIFIED SURVEY MAP NO. _____

SITUATED ALONG C.T.H. "X", BEING A PART OF THE N.W. 1/4 OF THE N.W. 1/4 OF SECTION 2, T17N, 15E, IN THE TOWN OF UTICA, WINNEBAGO COUNTY, WISCONSIN.

SURVEYOR'S CERTIFICATE
STATE OF WISCONSIN)

188

WINNEBAGO COUNTY)

I, REINHARD ROEHLIG, Wisconsin Registered Land Surveyor do hereby certify;

THAT I have surveyed, divided and mapped part of the N.W. 1/4 of the N.W. 1/4 of Section 2, T17N, R15E, in the Town of Utica, Winnebago County, Wisconsin which is bounded and described as follows;

COMMENCING AT THE NORTHWEST CORNER OF SAID SECTION THENCE SOUTH 00°51'29" EAST ALONG THE WEST LINE OF SAID 1/4 SECTION, 45.00 FT. TO THE SOUTH RIGHT-OF-WAY LINE OF C.T.H. "X" AND THE POINT OF BEGINNING OF THE PARCEL TO BE DESCRIBED; THENCE CONTINUING SOUTH 00°51'29" EAST ALONG THE WEST LINE OF SAID 1/4 SECTION, 1336.69 FT. TO A FENCE LINE PER DOCUMENT NO. 919670; THENCE NORTH 88°33'39" EAST ALONG SAID FENCE LINE, 666.17 FT.; THENCE NORTH 00°50'24" WEST, 660.00 FT.; THENCE NORTH 89°18'51" EAST, 660.00 FT. TO THE EAST LINE OF THE NW 1/4 OF THE NW 1/4 OF SAID SECTION; THENCE NORTH 00°50'24" WEST ALONG SAID 1/4, 1/4 SECTION LINE, 618.33 FT.; THENCE SOUTH 88°21'33" WEST, 19.10 FT.; THENCE NORTH 45°50'41" WEST ALONG THE SOUTHEAST RIGHT-OF-WAY LINE OF C.T.H. "X", 100.02 FT.; THENCE CONTINUING ALONG SAID SOUTH RIGHT-OF-WAY LINE SOUTH 88°21'33" WEST, 1236.83 FT. TO THE POINT OF BEGINNING. EXCEPTING THEREFROM LANDS USED FOR RIGHT-OF-WAY PURPOSES ALONG THE EAST SIDE OF THE ABOVE DESCRIBED PARCEL. SAID PARCEL IS SUBJECT TO ALL EXISTING EASEMENTS AND RESTRICTIONS OF RECORD.

THAT I have made this survey by the direction of Dewey Josephson and Jean Josephson, Winnebago County, owners of said land.

THAT such map is a correct representation of all the exterior boundaries of the land surveyed and the land division thereof made.

THAT I have fully complied with the provisions of Chapter 236 of the Wisconsin Statutes and the Land Subdivision Ordinance of Winnebago County.

Date

4-1-96

Reinhard Roehlig
Reinhard Roehlig, Registered
Wisconsin Land Surveyor S-1368


OWNERS CERTIFICATE

AS OWNERS, We hereby certify that we caused the land described on this map to be surveyed, divided and mapped as represented on this map in accordance with the Winnebago County Subdivision Ordinance.

WITNESS the hands and seals of said owners this 5th day of April, 1996

Dewey Josephson
Dewey Josephson

Jean Josephson
Jean Josephson

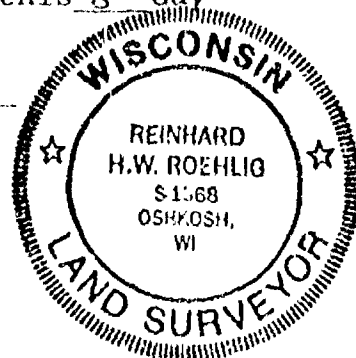



Stock No. 26273

NO. 2862

SHEET 3 OF 3

CERTIFIED SURVEY MAP NO. _____

SITUATED ALONG C.T.H. "X", BEING A PART OF THE N.W. 1/4 OF THE N.W. 1/4 OF SECTION 2, T17N, 15E, IN THE TOWN OF UTICA, WINNEBAGO COUNTY, WISCONSIN.

STATE OF WISCONSIN)
)SS
 WINNEBAGO COUNTY)

PERSONALLY came before me this 5th day of April 1996 the aforementioned Dewey Josephson and Jean Josephson, to me know to be the persons who executed the foregoing instrument and acknowledged the same.

[Signature]
 Notary Public, Winnebago
 County, State of Wisconsin

My Commission Expires 6-6-99

COUNTY TREASURER'S CERTIFICATE

I, Mary E. Krueger, Deputy, being the duly elected, qualified and acting treasurer for Winnebago County, do hereby certify that in accordance with the records in my office, there are no unpaid taxes or delinquent special assessments as of April 15, 1996 on any land included in this Certified Survey Map.

Date 4/15/96 Treasurer Mary E. Krueger, Deputy

TOWN TREASURER'S CERTIFICATE

I, Kathleen K. Paschke, being the duly elected, qualified and acting treasurer for the Town of Utica, do hereby certify that in accordance with the records in my office, there are no unpaid taxes or delinquent special assessments as of 4-8-96 on any land included in this Certified Survey Map.

Date 4-8-96 Treasurer Kathleen K. Paschke

AND TOWN BOARD

WINNEBAGO COUNTY PLANNING COMMISSION^A CERTIFICATE

This Certified Survey Map being part of the N.W. 1/4 of the N.W. 1/4 of Section 2, T17N, R15E, Town of Utica, Winnebago County, Wisconsin, Dewey Josephson and Jean Josephson, owners, is hereby approved.


Date _____


Planning Commission Representative

Town Board Representative _____

THIS DOCUMENT WAS DRAFTED BY
 REINHARD ROEHLIG.

Date _____

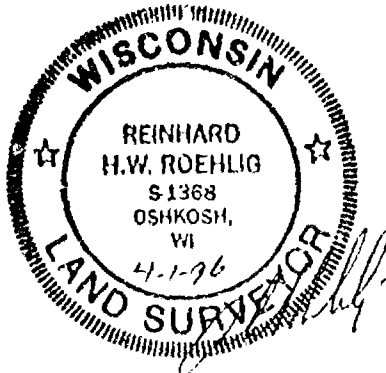

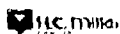

Stock No. 26273

NO. 2862

SHEET 1 OF 3

CERTIFIED SURVEY MAP NO. _____

SITUATED ALONG C.T.H. "X", BEING PART OF THE NW 1/4 OF THE NW 1/4 OF SECTION 2,
TOWN 17 NORTH, RANGE 15 EAST, TOWN OF UTICA, WINNEBAGO COUNTY, WISCONSIN

NORTHWEST CORNER
SECTION 2-17-15
BERNTSEN MONUMENT

N88°41'33"E
9.90'
SOUTHWEST CORNER
SECTION 35-18-15
BERNTSEN MONUMENT

NORTH LINE OF THE NORTHWEST 1/4
SECTION 2-17-15


○ DENOTES 3/4 INCH IRON ROD, 24 INCHES LONG, WEIGHING
NOT LESS THAN 1.5 LBS PER LINEAL FOOT, SET.


● DENOTES 1 INCH IRON PIPE FOUND.

() DENOTES RECORD MEASUREMENTS WHERE
DIFFERENT FROM ACTUAL MEASUREMENTS

ALL DISTANCES ARE MEASURED TO THE NEAREST
HUNDREDTH OF A FOOT.

△ DENOTES METAL RIGHT-OF-WAY POST.

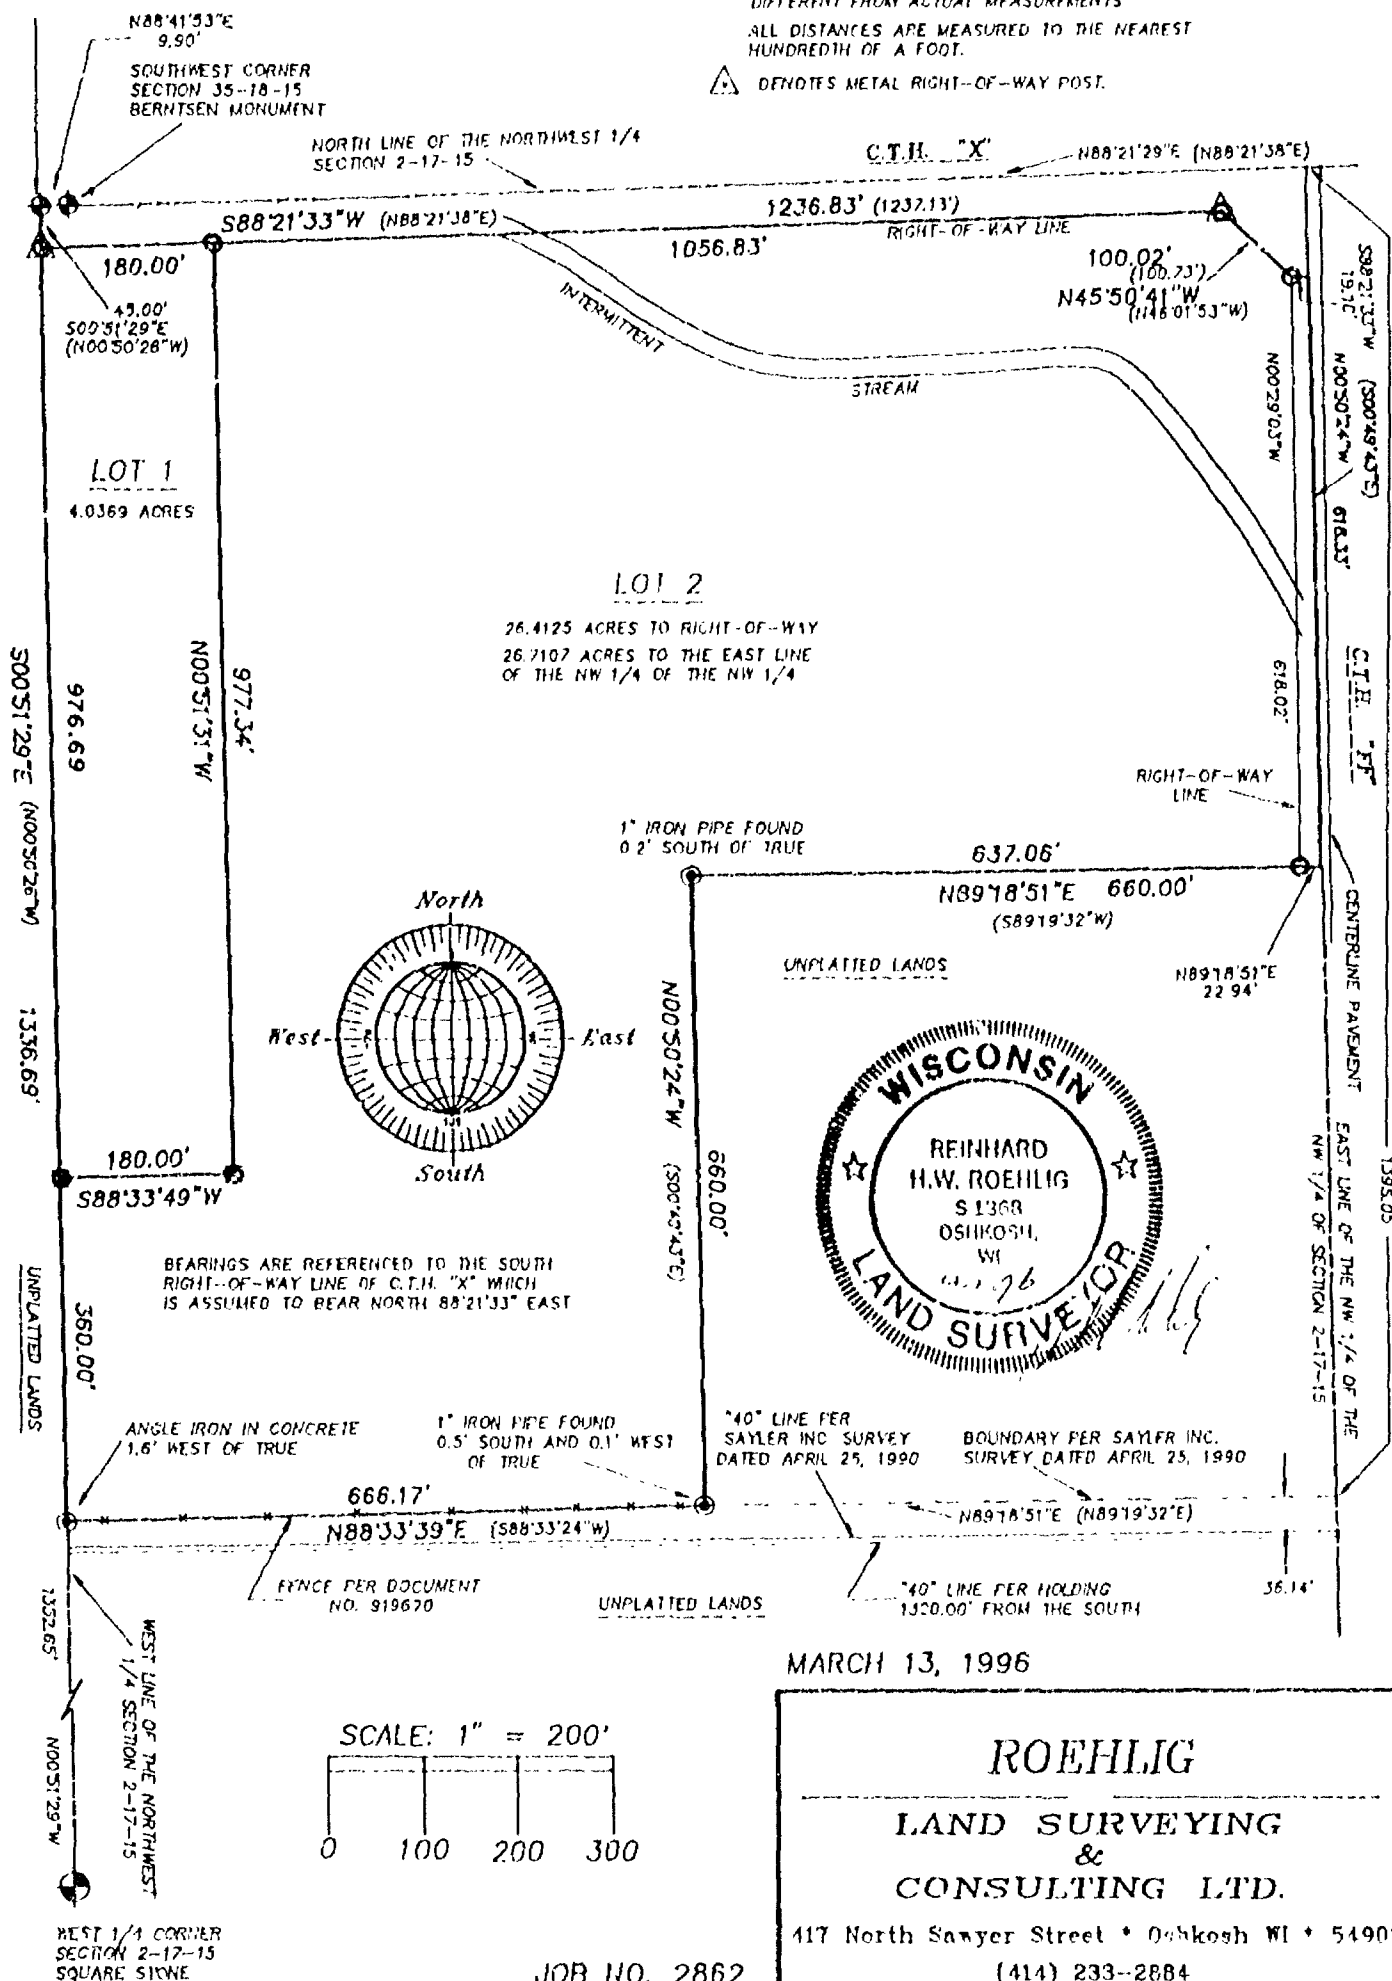

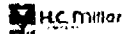

Stock No. 26273

NO. 2862

SHEET 2 OF 3

CERTIFIED SURVEY MAP NO. _____

SITUATED ALONG C.T.H. "X", BEING A PART OF THE N.W. 1/4 OF THE N.W. 1/4 OF SECTION 2, T17N, 15E, IN THE TOWN OF UTICA, WINNEBAGO COUNTY, WISCONSIN.

**SURVEYOR'S CERTIFICATE
STATE OF WISCONSIN)**

SS
WINNEBAGO COUNTY)

I, REINHARD ROEHLIG, Wisconsin Registered Land Surveyor do hereby certify;

THAT I have surveyed, divided and mapped part of the N.W. 1/4 of the N.W. 1/4 of Section 2, T17N, R15E, in the Town of Utica, Winnebago County, Wisconsin which is bounded and described as follows;

COMMENCING AT THE NORTHWEST CORNER OF SAID SECTION THENCE SOUTH 00°51'29" EAST ALONG THE WEST LINE OF SAID 1/4 SECTION, 45.00 FT. TO THE SOUTH RIGHT-OF-WAY LINE OF C.T.H. "X" AND THE POINT OF BEGINNING OF THE PARCEL TO BE DESCRIBED; THENCE CONTINUING SOUTH 00°51'29" EAST ALONG THE WEST LINE OF SAID 1/4 SECTION, 1336.69 FT. TO A FENCE LINE PER DOCUMENT NO. 919670; THENCE NORTH 88°33'39" EAST ALONG SAID FENCE LINE, 666.17 FT.; THENCE NORTH 00°50'24" WEST, 660.00 FT.; THENCE NORTH 89°18'51" EAST, 660.00 FT. TO THE EAST LINE OF THE NW 1/4 OF THE NW 1/4 OF SAID SECTION; THENCE NORTH 00°50'24" WEST ALONG SAID 1/4, 1/4 SECTION LINE, 618.33 FT.; THENCE SOUTH 88°21'33" WEST, 19.10 FT.; THENCE NORTH 45°50'41" WEST ALONG THE SOUTHEAST RIGHT-OF-WAY LINE OF C.T.H. "X", 100.02 FT.; THENCE CONTINUING ALONG SAID SOUTH RIGHT-OF-WAY LINE SOUTH 88°21'33" WEST, 1236.83 FT. TO THE POINT OF BEGINNING. EXCEPTING THEREFROM LANDS USED FOR RIGHT-OF-WAY PURPOSES ALONG THE EAST SIDE OF THE ABOVE DESCRIBED PARCEL. SAID PARCEL IS SUBJECT TO ALL EXISTING EASEMENTS AND RESTRICTIONS OF RECORD.

THAT I have made this survey by the direction of Dewey Josephson and Jean Josephson, Winnebago County, owners of said land.

THAT such map is a correct representation of all the exterior boundaries of the land surveyed and the land division thereof made.

THAT I have fully complied with the provisions of Chapter 236 of the Wisconsin Statutes and the Land Subdivision Ordinance of Winnebago County.

4-1-96
Date

Reinhard Roehlig
Reinhard Roehlig, Registered
Wisconsin Land Surveyor S-1368

OWNERS CERTIFICATE

AS OWNERS, We hereby certify that we caused the land described on this map to be surveyed, divided and mapped as represented on this map in accordance with the Winnebago County Subdivision Ordinance.

WITNESS the hands and seals of said owners this _____ day
of _____, 1996

Dewey Josephson

Jean Josephson



Stock No. 26273

NO. 2862

SHEET 3 OF 3

CERTIFIED SURVEY MAP NO. _____

SITUATED ALONG C.T.H. "X", BEING A PART OF THE N.W. 1/4 OF THE N.W. 1/4 OF SECTION 2, T17N, 15E, IN THE TOWN OF UTICA, WINNEBAGO COUNTY, WISCONSIN.

STATE OF WISCONSIN)

1996

WINNEBAGO COUNTY)

PERSONALLY came before me this _____ day of _____ 1996 the aforementioned Dewey Josephson and Jean Josephson, to me know to be the persons who executed the foregoing instrument and acknowledged the same.

My Commission Expires _____

Notary Public, Winnebago
County, State of Wisconsin

COUNTY TREASURER'S CERTIFICATE

I, _____, being the duly elected, qualified and acting treasurer for Winnebago County, do hereby certify that in accordance with the records in my office, there are no unpaid taxes or delinquent special assessments as of _____ on any land included in this Certified Survey Map.

Date _____ Treasurer _____

TOWN TREASURER'S CERTIFICATE

I, _____, being the duly elected, qualified and acting treasurer for the Town of Utica, do hereby certify that in accordance with the records in my office, there are no unpaid taxes or delinquent special assessments as of _____ on any land included in this Certified Survey Map.


Date _____ Treasurer _____

WINNEBAGO COUNTY PLANNING COMMISSION CERTIFICATE

This Certified Survey Map being part of the N.W. 1/4 of the N.W. 1/4 of Section 2, T17N, R15E, Town of Utica, Winnebago County, Wisconsin, Dewey Josephson and Jean Josephson, owners, is hereby approved.

Date _____ Planning Commission Representative _____

THIS DOCUMENT WAS DRAFTED BY
REINHARD ROEHLIG.

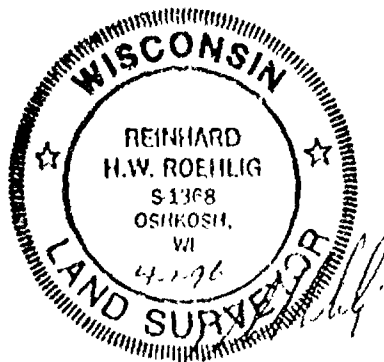


NO. 2862

SHEET 1 OF 3

CERTIFIED SURVEY MAP NO. 3400

SITUATED ALONG C.T.H. "X", BEING PART OF THE NW 1/4 OF THE NW 1/4 OF SECTION 2,
TOWN 17 NORTH, RANGE 15 EAST, TOWN OF UTICA, WINNEBAGO COUNTY, WISCONSIN

- ⊙ DENOTES 3/4 INCH IRON ROD, 24 INCHES LONG, WEIGHING NOT LESS THAN 1.5 LBS PER LINEAL FOOT, SET.
- ⊙ DENOTES 1 INCH IRON PIPE FOUND.
- () DENOTES RECORD MEASUREMENTS WHERE DIFFERENT FROM ACTUAL MEASUREMENTS
ALL DISTANCES ARE MEASURED TO THE NEAREST HUNDREDTH OF A FOOT.
- △ DENOTES METAL RIGHT-OF-WAY POST.

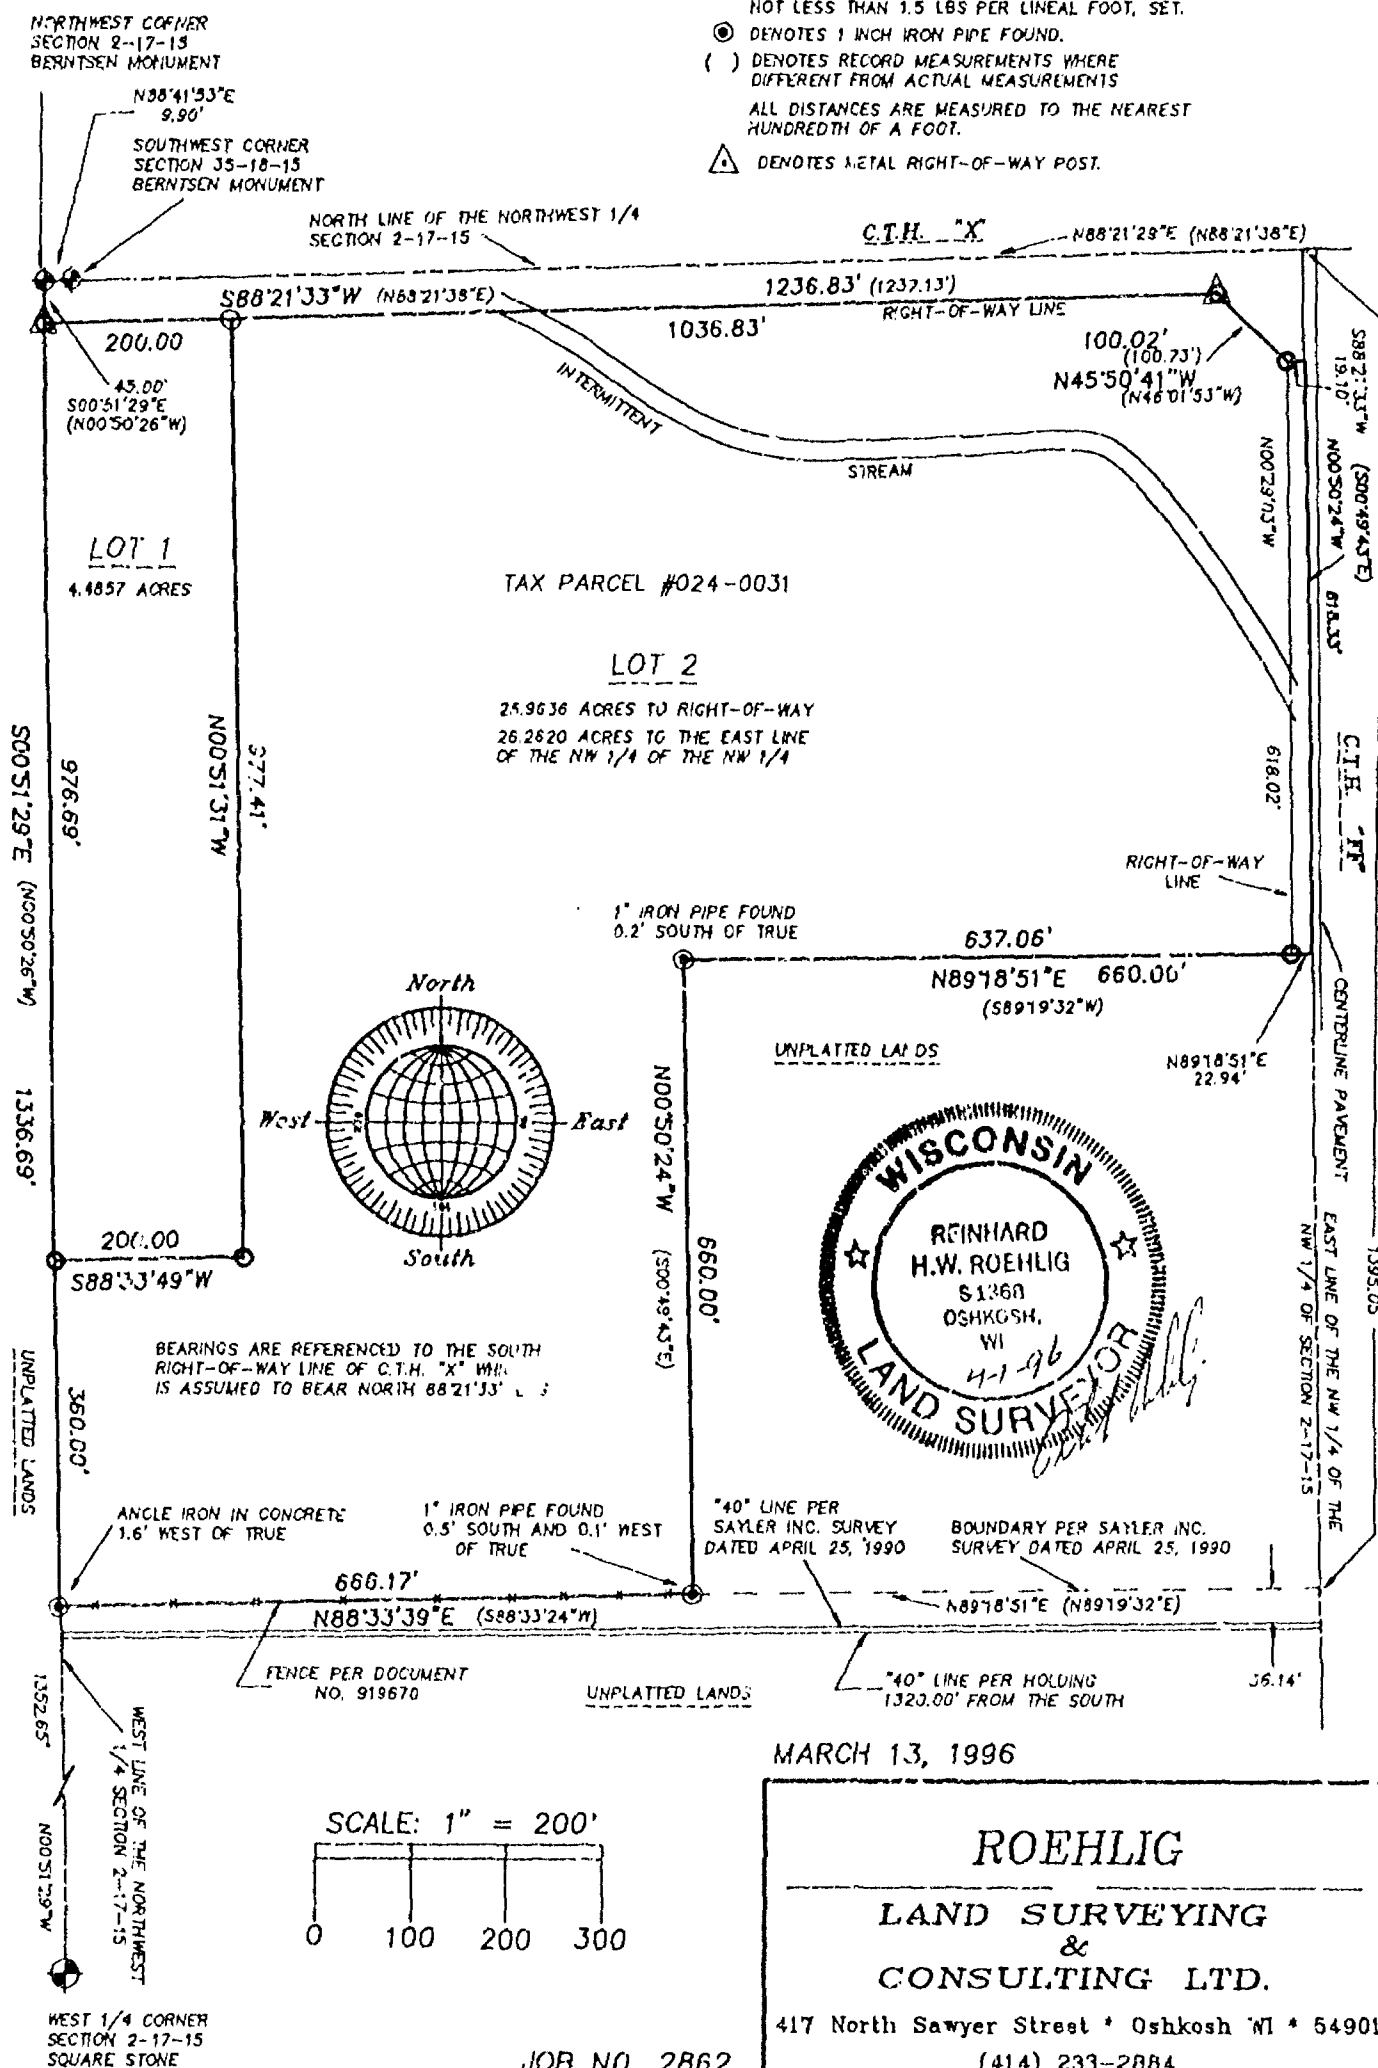



Stock No. 26273

NO. 2862

SHEET 2 OF 3

CERTIFIED SURVEY MAP NO. 3400

SITUATED ALONG C.T.H. "X", BEING A PART OF THE N.W. 1/4 OF THE N.W. 1/4 OF SECTION 2, T17N, 15E, IN THE TOWN OF UTICA, WINNEBAGO COUNTY, WISCONSIN.

SURVEYOR'S CERTIFICATE
STATE OF WISCONSIN)

188

WINNEBAGO COUNTY)

I, REINHARD ROEHLIG, Wisconsin Registered Land Surveyor do hereby certify;

THAT I have surveyed, divided and mapped part of the N.W. 1/4 of the N.W. 1/4 of Section 2, T17N, R15E, in the Town of Utica, Winnebago County, Wisconsin which is bounded and described as follows;

COMMENCING AT THE NORTHWEST CORNER OF SAID SECTION THENCE SOUTH 00°51'29" EAST ALONG THE WEST LINE OF SAID 1/4 SECTION, 45.00 FT. TO THE SOUTH RIGHT-OF-WAY LINE OF C.T.H. "X" AND THE POINT OF BEGINNING OF THE PARCEL TO BE DESCRIBED; THENCE CONTINUING SOUTH 00°51'29" EAST ALONG THE WEST LINE OF SAID 1/4 SECTION, 1336.69 FT. TO A FENCE LINE PER DOCUMENT NO. 919670; THENCE NORTH 88°33'39" EAST ALONG SAID FENCE LINE, 666.17 FT.; THENCE NORTH 00°50'24" WEST, 660.00 FT.; THENCE NORTH 89°18'51" EAST, 660.00 FT. TO THE EAST LINE OF THE NW 1/4 OF THE NW 1/4 OF SAID SECTION; THENCE NORTH 00°50'24" WEST ALONG SAID 1/4, 1/4 SECTION LINE, 618.33 FT.; THENCE SOUTH 88°21'33" WEST, 19.10 FT.; THENCE NORTH 45°50'41" WEST ALONG THE SOUTHEAST RIGHT-OF-WAY LINE OF C.T.H. "X", 100.02 FT.; THENCE CONTINUING ALONG SAID SOUTH RIGHT-OF-WAY LINE SOUTH 88°21'33" WEST, 1236.83 FT. TO THE POINT OF BEGINNING. EXCEPTING THEREFROM LANDS USED FOR RIGHT-OF-WAY PURPOSES ALONG THE EAST SIDE OF THE ABOVE DESCRIBED PARCEL. SAID PARCEL IS SUBJECT TO ALL EXISTING EASEMENTS AND RESTRICTIONS OF RECORD.

THAT I have made this survey by the direction of Dewey Josephson and Jean Josephson, Winnebago County, owners of said land.

THAT such map is a correct representation of all the exterior boundaries of the land surveyed and the land division thereof made.

THAT I have fully complied with the provisions of Chapter 236 of the Wisconsin Statutes and the Land Subdivision Ordinance of Winnebago County.

4-1-96
 Date

Reinhard Roehlig
 Reinhard Roehlig, Registered
 Wisconsin Land Surveyor S-1368

OWNERS CERTIFICATE

AS OWNERS, We hereby certify that we caused the land described on this map to be surveyed, divided and mapped as represented on this map in accordance with the Winnebago County Subdivision Ordinance.

WITNESS the hands and seals of said owners this 5th day of April, 1996

Dewey Josephson
 Dewey Josephson

Jean Josephson
 Jean Josephson



Stock No. 26273

NO. 2862

SHEET 3 OF 3

CERTIFIED SURVEY MAP NO. 3420

SITUATED ALONG C.T.H. "X", BEING A PART OF THE N.W. 1/4 OF THE N.W. 1/4 OF SECTION 2, T17N, 15E, IN THE TOWN OF UTICA, WINNEBAGO COUNTY, WISCONSIN.

STATE OF WISCONSIN)

:SS

WINNEBAGO COUNTY)

PERSONALLY came before me this 5th day of April 1996 the aforementioned Dewey Josephson and Jean Josephson, to me know to be the persons who executed the foregoing instrument and acknowledged the same.

[Signature]
Notary Public, Winnebago
County, State of Wisconsin

My Commission Expires 6-6-99

COUNTY TREASURER'S CERTIFICATE

I, Mary E. Krueger, Deputy, being the duly elected, qualified and acting treasurer for Winnebago County, do hereby certify that in accordance with the records in my office, there are no unpaid taxes or delinquent special assessments as of April 15, 1996 on any land included in this Certified Survey Map.

Date 4/15/96

Treasurer Mary E. Krueger, Deputy

TOWN TREASURER'S CERTIFICATE

I, Kathleen K. Paschke, being the duly elected, qualified and acting treasurer for the Town of Utica, do hereby certify that in accordance with the records in my office, there are no unpaid taxes or delinquent special assessments as of 4-8-96 on any land included in this Certified Survey Map.

Date 4-8-96

Treasurer Kathleen K. Paschke

AND TOWN BOARD

WINNEBAGO COUNTY PLANNING COMMISSION CERTIFICATE

This Certified Survey Map being part of the N.W. 1/4 of the N.W. 1/4 of Section 2, T17N, R15E, Town of Utica, Winnebago County, Wisconsin, Dewey Josephson and Jean Josephson, owners, is hereby approved.

Date May 12, 1996

[Signature]
Planning Commission Representative

[Signature]
Town Board Representative

THIS DOCUMENT WAS DRAFTED BY
REINHARD ROEHLIG.

Date 5/13/96 936536

Register's Office
Winnebago County, Wis.
Received for record this 20th
day of May A.D., 1996
at 10:18 o'clock A.M. and
filed in Vol. 1 of SSM
on page 3420

[Signature]
Register of Deeds



PLAT OF SURVEY

REMARKS AS FOLLOWS: THE AIRCRAFT WAS IN THE AREA OF THE CRASH SITE AT THE TIME OF THE ACCIDENT AND WAS OBSERVED BY THE WITNESSES.

MI 100

SECRET

- [illegible]


- **CHINESE** : **THE** **WORLD** **FOR** **YOU**

ALL INFORMATION CONTAINED HEREIN IS UNCLASSIFIED

- [illegible]

MEASUREMENTS AND RELATIONS TO THE LATE FORM
OF THE 700 S/E OF SECTION 3, T12N, R12E, W22N
IS ASSUMED TO BE THE SAME AS 1230Y

CONFIDENTIAL

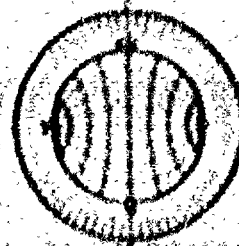

Abstract

[illegible]

107

210

12-13-14-1045-

R. A. SMITH

廣東省立第一中學
國文部
第一學期

1. 凡在本行存款，利息按季结息，到期支取。
 2. 凡在本行存款，利息按季结息，到期支取。
 3. 凡在本行存款，利息按季结息，到期支取。

[illegible]

姓名: 王德胜 性别: 男 年龄: 45 职业: 教师
 住址: 北京市海淀区中关村大街100号 邮编: 100080
 电话: 010-12345678 电子邮箱: wangdesong@163.com

[illegible]

PLAT OF SURVEY

KNOWN AS 2398 C.T.H. "FF". THE NORTH 10 ACRES OF THE S.E. 1/4 OF THE N.W. 1/2 OF SECTION 2, T17N, R15E, TOWN OF UTICA, WINNEBAGO COUNTY, WISCONSIN.

NO. 4000

SURVEY FOR SHIRLEY GALLERT

FEBRUARY 4, 2003


○ DENOTES 3/4 INCH IRON ROD, 24 INCHES LONG, WEIGHING NOT LESS THAN 1.5 LBS PER LINEAL FOOT SET.

● DENOTES 1 INCH IRON PIPE FOUND.

ALL DISTANCES ARE MEASURED TO THE NEAREST HUNDREDTH OF A FOOT.

() DENOTES RECORDED DIMENSION WHERE DIFFERENT FROM ACTUAL MEASUREMENT.

BEARINGS ARE REFERENCED TO THE EAST LINE OF THE NW 1/4 OF SECTION 2, T17N, R15E WHICH IS ASSUMED TO BEAR S00°49'20"E

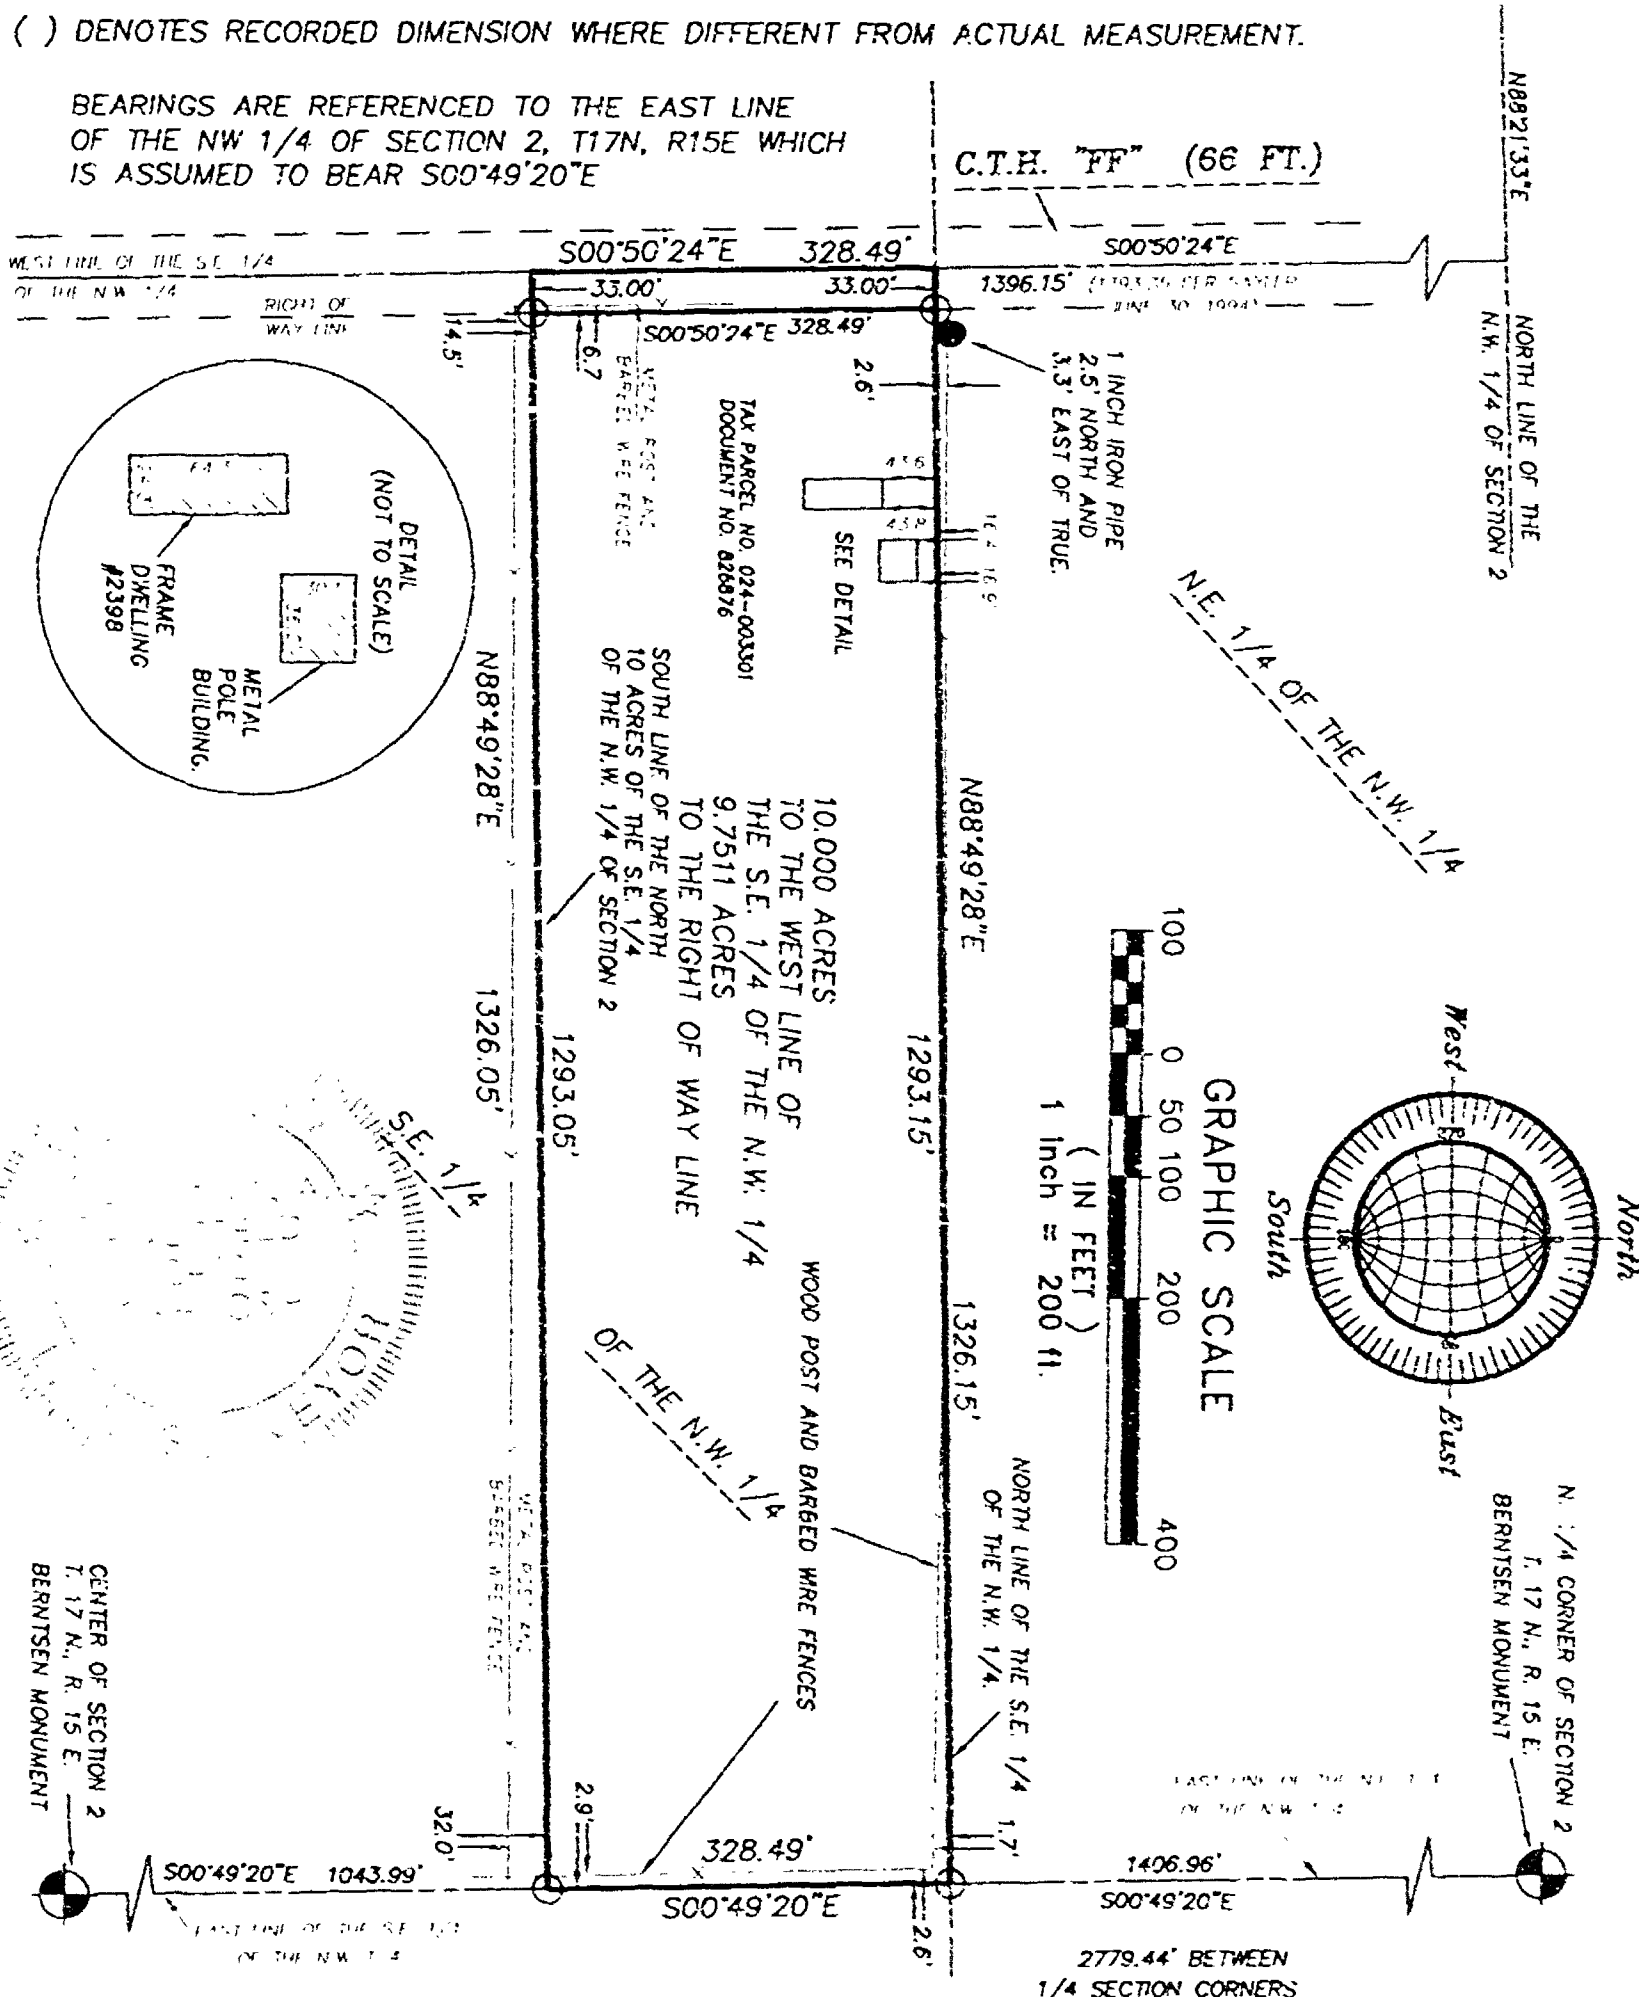

Surveyor's Certificate

I, Christian Hausfeld, Wisconsin Registered Land Surveyor, certify that I have surveyed the above described property and that the above map is a correct representation thereof and shows the size and location of the property, its exterior boundaries, the locations and dimensions of all visible major above ground structures thereon, boundary fences, apparent easements and roadways and visible encroachments, if any.

This survey is made for the exclusive use of the present owners of the property and also those who purchase, mortgage or guarantee title thereto, within one (1) year from the date hereof.

2-4-03
Date

Christian Hausfeld Registered
Land Surveyor R.L.S.-2492

R. A. SMITH
& ASSOCIATES, INC.

Engineering
driven by
vision

920-231-3119 fax 231-9872
2850 UNIVERSAL STREET
OSHKOSH, WI. 54904

Land Surveying

SURVEY DRAWING NO. 4000

SURVEY PROJECT NO. 7004000

ENGINEERING PROJECT NO.


DATE: FEBRUARY 4, 2003

CERTIFIED SURVEY MAP NO. _____

MAINTAINED FOR
TOWNSHIP
TOWN OF
TOWN OF

A PART OF THE NE1/4 OF THE NE1/4 OF
FRACTIONAL SECTION 2, T.17N., R.15E., TOWN
OF UTICA, WINNEBAGO COUNTY, WISCONSIN.

1. The first step is to identify the problem or question that needs to be answered. This involves understanding the context and the specific requirements of the task.

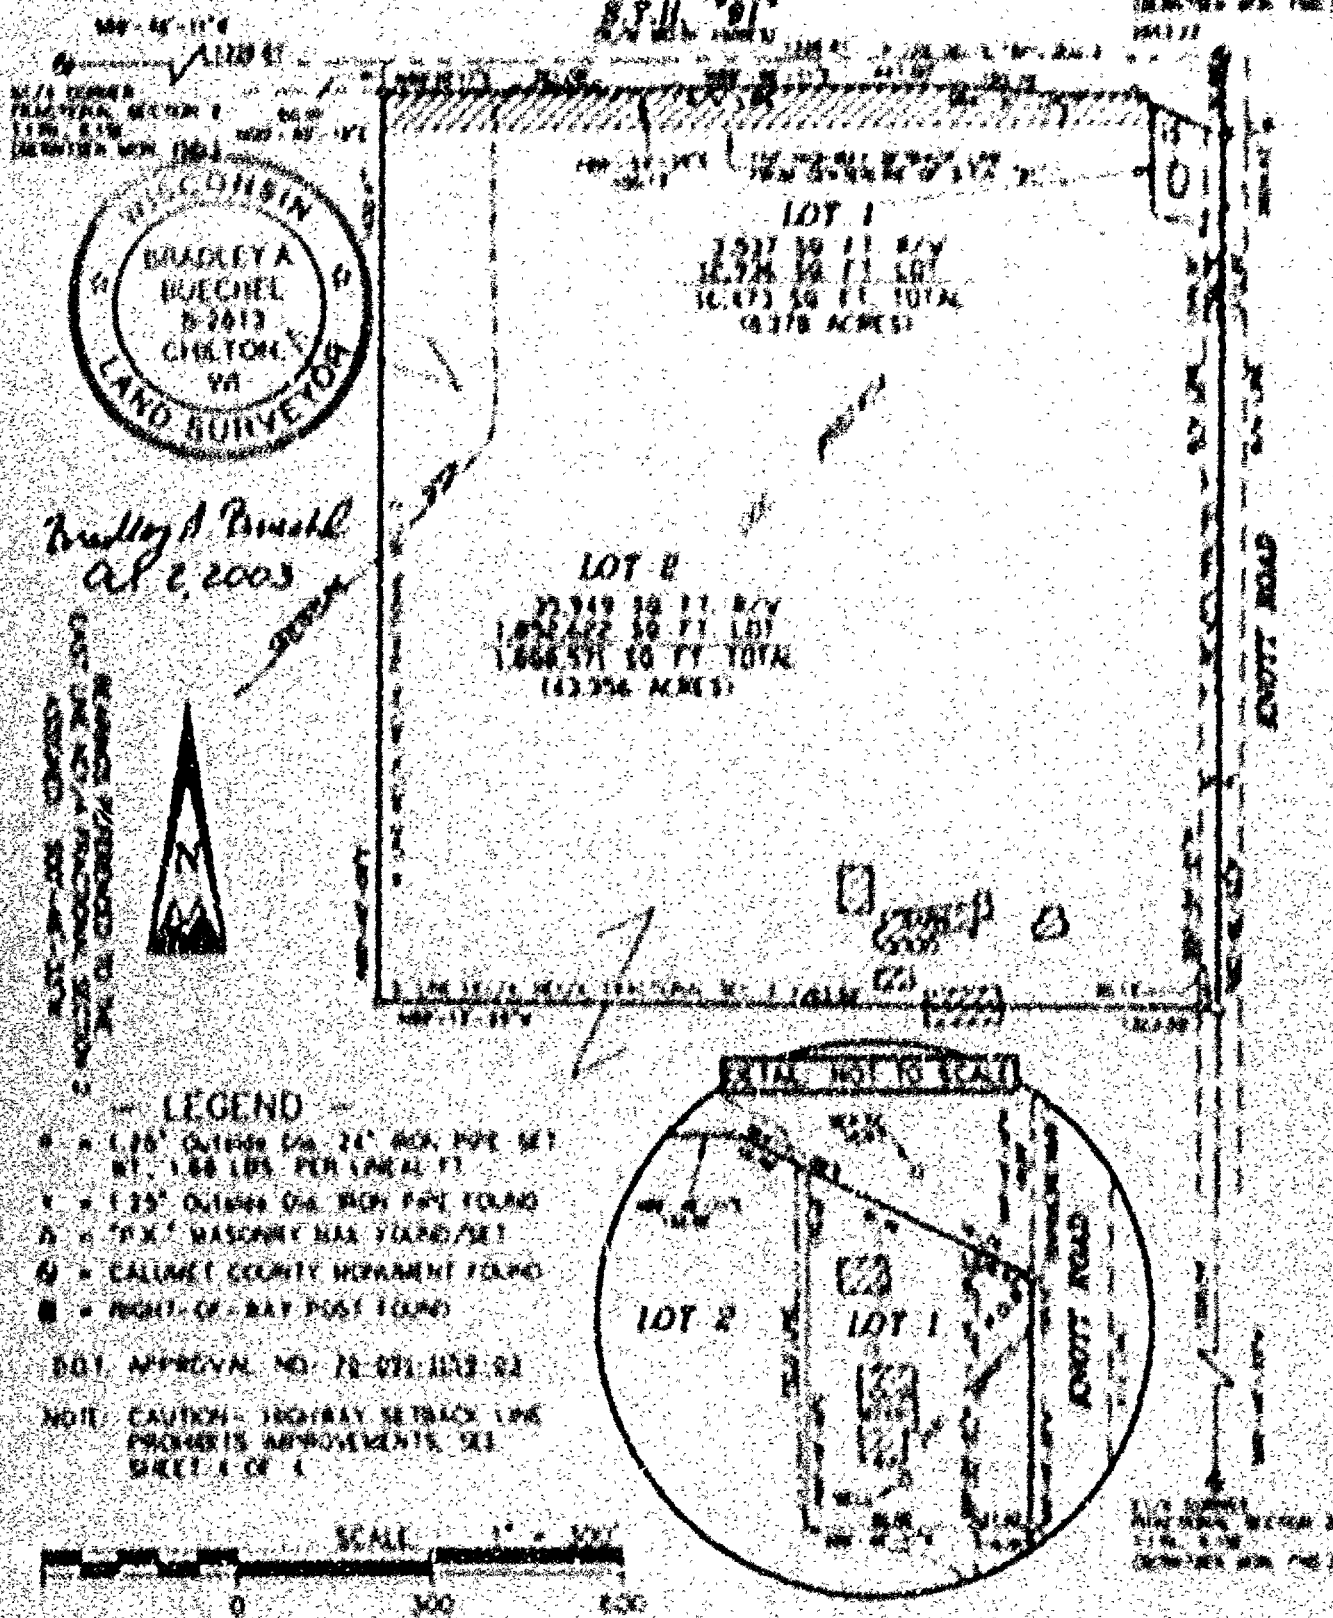

Wesley A. Smith
AP 2 2003

LEGEND

- = 1.75' OUTSIDE DIA. 24" HIGH PIPE TIGHT
- = 1.50' DIA. PER (APPROX. FT)
- = 1.25' OUTSIDE DIA. HIGH PIPE TIGHT
- = 1.00' DIA. HIGH PIPE TIGHT
- = CALUMET COUNTY WETLAND TIGHT
- = HIGH-OF-PIPE TIGHT

DO NOT WRITE IN THESE SPACES

NOTE: CAUTION- DO NOT RAY SETBACK LINE
PROMPTLY APPROXIMATE, SEE
PAGE 1 OF 1

AERO-METRIC

PROJECT T-1 (KX44)
DWO FILE 200121
DRAFTED BY: JDS
DATE 10-21-93
NOTEBOOK 1-41 PAGE 12-92

1990

CONCLUSIONS


STATE OF WISCONSIN)
CALUMET COUNTY) SS

CERTIFIED SURVEY MAP NO. _____ OF

SURVEYED FOR:
TOM SOBOJINSKI
2491 KNOTT ROAD
OSHKOSH, WI 54904

A PART OF THE NE1/4 OF THE NE1/4 OF
FRACTIONAL SECTION 2, T.17N., R.15E., TOWN
OF UTICA, WINNEBAGO COUNTY, WISCONSIN.

NE CORNER
FRACTIONAL SECTION 2
T.17N., R.15E.
(BERNTSEN MON. FND.)

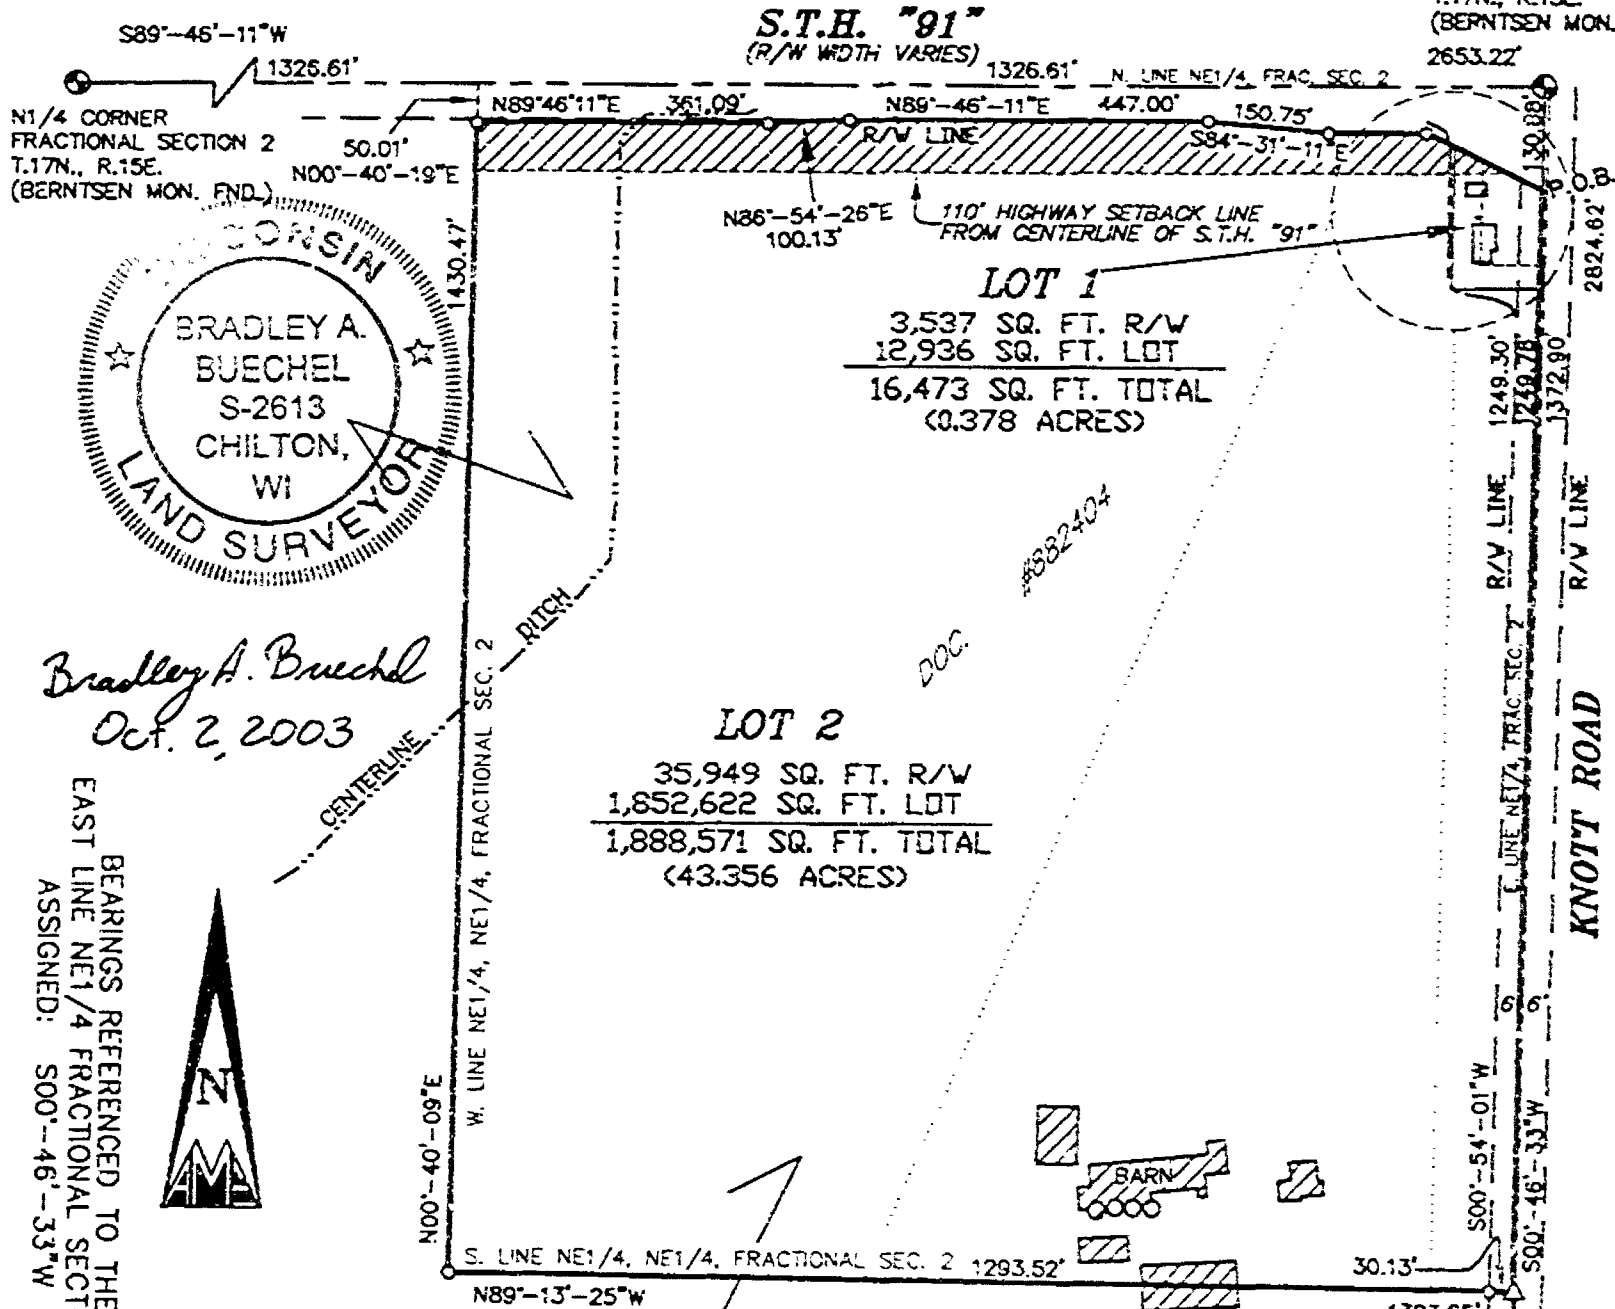



BEARINGS REFERENCED TO THE
EAST LINE NE1/4 FRACTIONAL SECTION 2
ASSIGNED: S00°-46'-33"W

LEGEND

- = 1.25" Outside Dia. 24" IRON PIPE SET WT., 1.68 LBS. PER LINEAL FT.
- = 1.25" Outside Dia. IRON PIPE FOUND
- △ = "P.K." MASONRY NAIL FOUND/SET
- ⊙ = CALUMET COUNTY MONUMENT FOUND
- = RIGHT-OF-WAY POST FOUND

D.D.T. APPROVAL NO. 70-091-1159-03

NOTE: CAUTION- HIGHWAY SETBACK LINE
PROHIBITS IMPROVEMENTS, SEE
SHEET 4 OF 4.

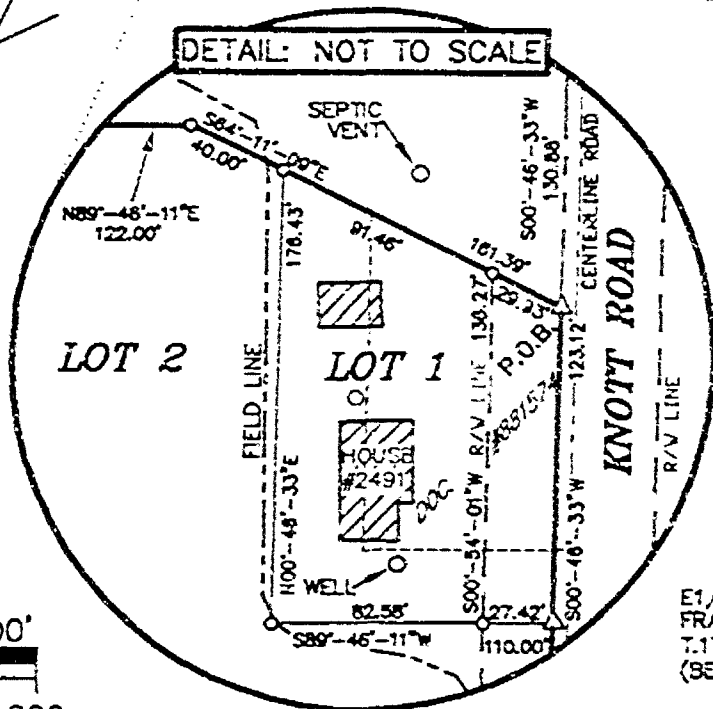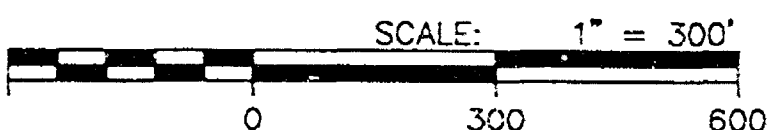

E1/4 CORNER
FRACTIONAL SECTION 2
T.17N., R.15E.
(BERNTSEN MON. FND.)

AERO-METRIC

Aero-Metric, Incorporated
Land Planning & Design Division
920-849-7708 800-472-5313 FAX (849-7709)
539 NORTH MADISON STREET CHILTON, WISCONSIN 53014

PROJECT FILE: 2030411
DWG. FILE: SOBOJINSKI
DRAFTED BY: J.D.D.
DATE: 05-01-03
NOTEBOOK: P-43 PAGE: 62-63


STATE OF WISCONSIN) SS
CALUMET COUNTY)

CERTIFIED SURVEY MAP NO. _____
OF

SURVEYED FOR:
TOM SOBOJINSKI
2491 KNOTT ROAD
OSHKOSH, WI 54904

A PART OF THE NE1/4 OF THE NE1/4 OF
FRACTIONAL SECTION 2, T.17N., R.15E., TOWN
OF UTICA, WINNEBAGO COUNTY, WISCONSIN.


NE CORNER
FRACTIONAL SECTION 2
T.17N., R.15E.
(BERNTSEN MON. FND.)
2653.22'

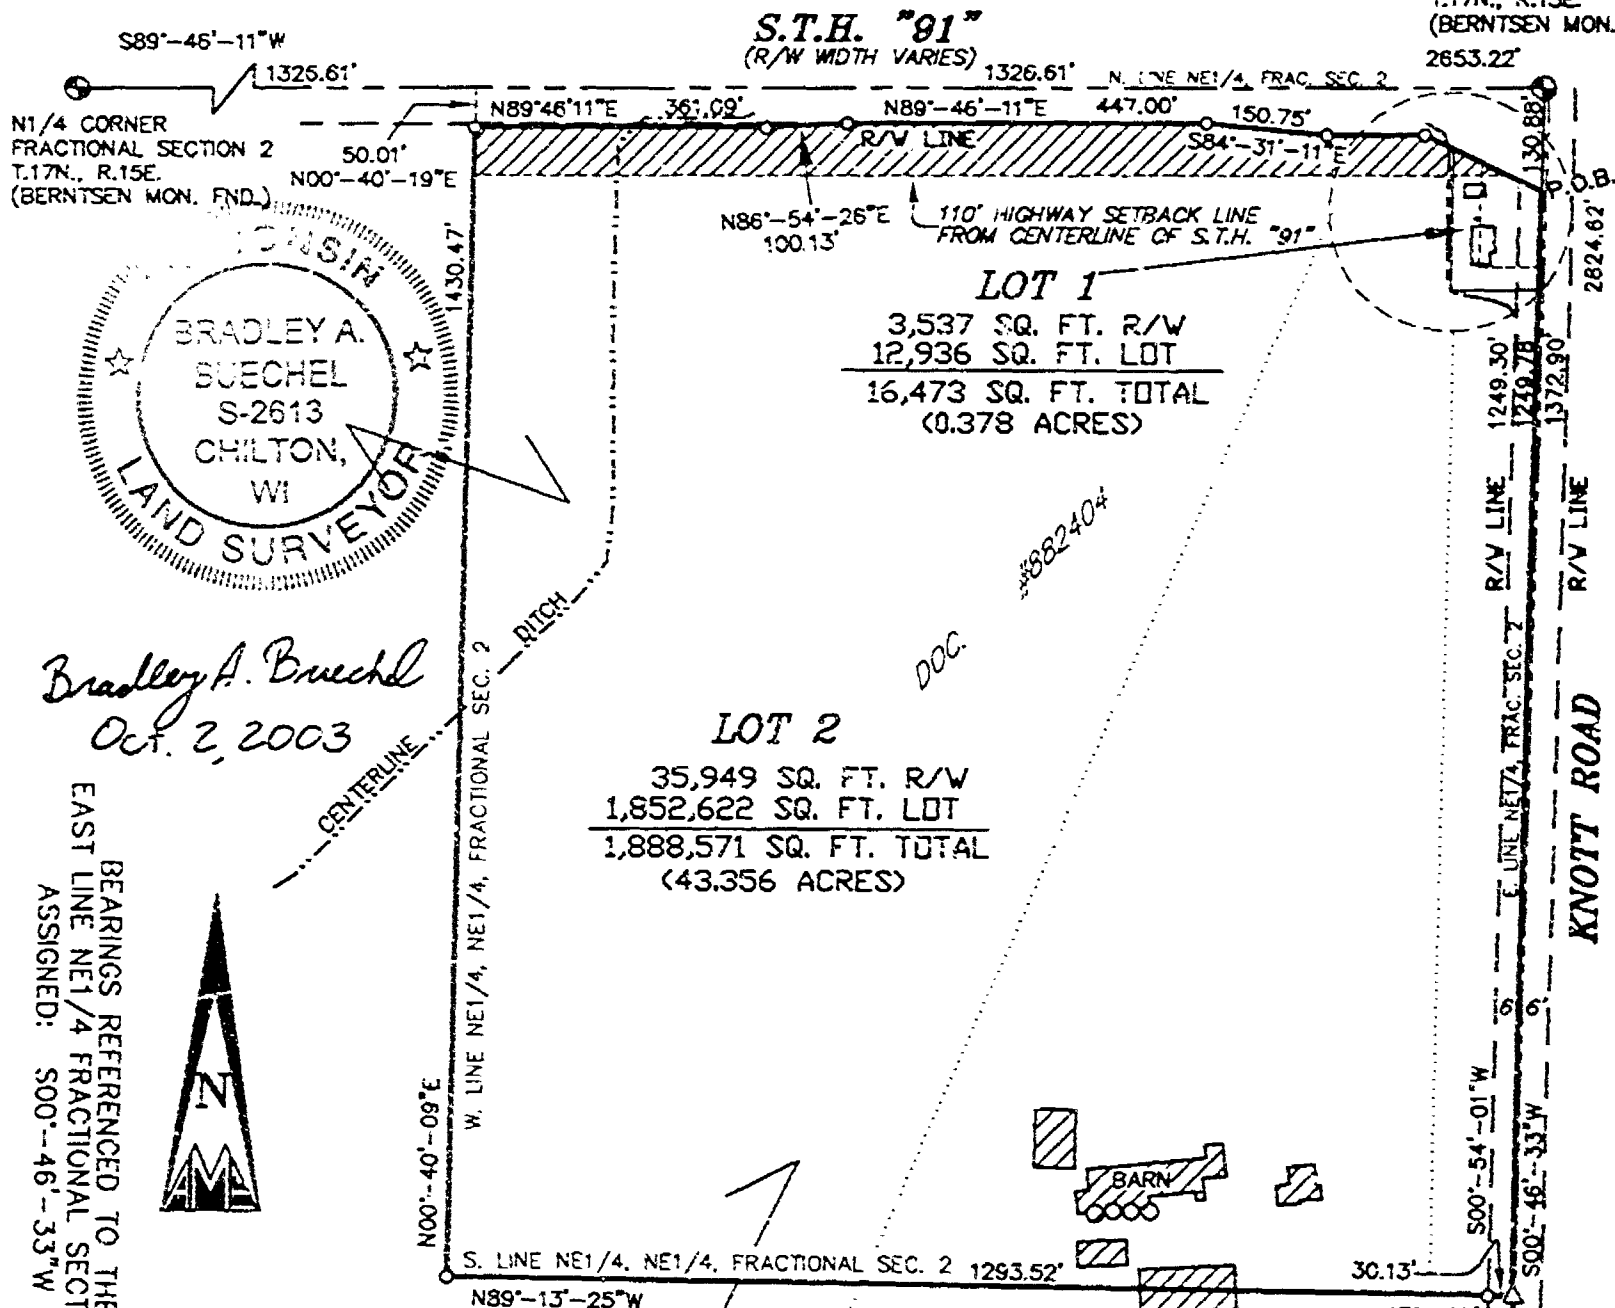

- LEGEND —
- = 1.25" Outside Dia. 24" IRON PIPE SET WT., 1.68 LBS. PER LINEAL FT.
 - = 1.25" Outside Dia. IRON PIPE FOUND
 - △ = "P.K." MASONRY NAIL FOUND/SET
 - ⊙ = CALUMET COUNTY MONUMENT FOUND
 - = RIGHT-OF-WAY POST FOUND

D.D.T. APPROVAL NO.: 70-091-1159-03

NOTE: CAUTION— HIGHWAY SETBACK LINE
PROHIBITS IMPROVEMENTS, SEE
SHEET 4 OF 4.

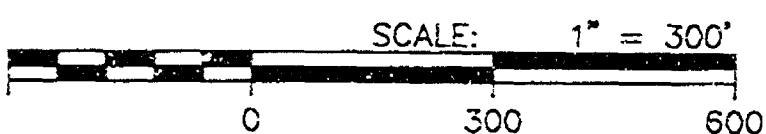

AERO-METRIC

Aero-Metric, Incorporated
Land Planning & Design Division
920-849-7708 800-472-5323 FAX (849-7709)
539 NORTH MADISON STREET CHILTON, WISCONSIN 53014

PROJECT FILE: 2030411
DWG. FILE: SOBOJINSKI
DRAFTED BY: J.D.D.
DATE: 05-01-03
NOTEBOOK: P-43 PAGE: 62-63

STATE OF WISCONSIN
WINNEBAGO COUNTY

CERTIFIED SURVEY MAP NO.

Sheet 7 of 4

SURVEYOR'S CERTIFICATE.

I, Bradley A. Buchtel, Wisconsin Registered Land Surveyor of Area No. 200, certify that I have surveyed, divided and mapped under the direction of Thomas E. Bogdanowski a part of the Northwest Quarter (NE 1/4) of the Northwest Quarter (NE 1/4) of Township 36 North, Range 18 East, Town of Park, Winnebago County, Wisconsin, containing 1.907 544 Acres, less 143 734 acres of land and being described by


Commencing at the Northwest Corner of said Township Section 2, thence S60° 45' 11" W 150.00 feet along the East line of the NE 1/4 of said Township Section 2 and the point of beginning, thence continuing S60° 45' 11" W 137.75 feet along said East line to the South line of the NE 1/4 of the NE 1/4 of said Township Section 2, thence N89° 13' 25" W 132.65 feet along said South line to the West line of the NE 1/4 of the NE 1/4 of said Township Section 2, thence N89° 43' 16" E 143.61 feet along said West line to the State Right of Way line of S T 11' 45", thence the following courses along said Right of Way line: N89° 40' 11" E 361.05 feet, N89° 54' 26" E 100.13 feet, N89° 40' 11" E 447.03 feet, S84° 31' 11" E 156.15 feet, N89° 40' 11" E 122.00 feet, S84° 31' 02" E 161.36 feet to the terminus of said State Right of Way line and to the point of beginning, being subject to any and all easements and restrictions of record.

That both is a correct representation of all exterior boundaries of the land surveyed.

That I have fully complied with the provisions of Chapter 230.34 of the Wisconsin Statutes and the Land Subdivision Ordinance of Winnebago County in preparing, dividing and mapping the same.

Dated this 1st day of October, 2001

Bradley A. Buchtel
Wisconsin Registered Land Surveyor
Bradley A. Buchtel, S 2013

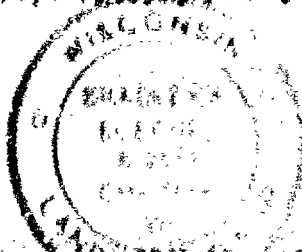

This Certified Survey Map is all of Tax Parcel No. 0340023 and 034002401

The property owner of record is Thomas E. and Kathy A. Bogdanowski and Russell P. Hara

This Certified Survey Map is contained at its entirety within the property described in the following Document No. 882404 and 881374

OWNER'S CERTIFICATE

As owner, I hereby certify that we caused the land described on this Certified Survey Map to be surveyed, divided and mapped as represented on this Certified Survey Map.

Dated this 1st day of October, 2001

In the presence of

Subscribed and sworn to before me on this 1st day of October, 2001, at Park, Wisconsin.

Thomas E. Bogdanowski

Subscribed and sworn to before me on this 1st day of October, 2001, at Park, Wisconsin.

Kathy A. Bogdanowski

Russell P. Hara

Barbara E. Hara

STATE OF WISCONSIN
WINNEBAGO COUNTY

Personally came before me this 1st day of October, 2001, Thomas E. and Kathy A. Bogdanowski and Russell P. and Barbara E. Hara, to me known to be the persons who executed the foregoing instrument, and acknowledged the same.

Notary Public

Winnebago

My Commission Expires

1/1/03

STATE OF WISCONSIN
WINNEBAGO COUNTY

CERTIFIED SURVEY MAP NO.

Sheet 3 of 4

A part of the 1/4 of the 1/4 of the 1/4 of Section 7, T13N, R15E, Town of Uka, Winnebago County, Wisconsin.

WINNEBAGO COUNTY PLANNING AND ZONING COMMITTEE

This Certified Survey Map being a part of the 1/4 of the 1/4 of the 1/4 of Section 7, T13N, R15E, Town of Uka, Winnebago County, Wisconsin, Thomas E. and Kelly A. Schlegel and Ronald P. Hard, owners, is hereby approved.

Date

By Authorized Representative

COUNTY TREASURER'S CERTIFICATE

I, being the duly elected, qualified and acting Treasurer of the County of Winnebago, do hereby certify that the records in my office show no uncollected tax sales and no unpaid taxes or special assessments as affecting the lands included in this Certified Survey Map.

Date

County Treasurer

CERTIFICATE OF TOWN TREASURER

I, being the duly elected, qualified and acting Town Treasurer of the Town of Uka, do hereby certify that in accordance with the records in my office there are no records of unpaid taxes or special assessments as affecting the lands included in this Certified Survey Map.

Date

Town Treasurer

TOWN BOARD CERTIFICATE

This Certified Survey Map has been reviewed and approved by the Town Board of the Town of Uka.


Dated

Town Chairman

Town Clerk


Dated this 24 day of October 2002

Bruce A. Bunch
Wisconsin Registered Land Surveyor
Bruce A. Bunch, S 2013

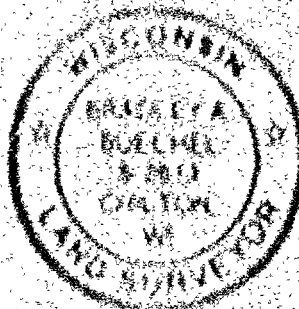

1/10

"All lots and blocks are hereby restricted so that no owner, possessor, user, licensee or other person may have any right of direct vehicular ingress from or egress to any highway lying within the right-of-way of U.S.H. "91"; it is expressly intended that this restriction constitute a restriction for the benefit of the public as provided in section 236.293, Wisconsin Statutes, and shall be enforceable by the Wisconsin Department of Transportation or its assigns. Any access shall be allowed only by special exception. Any access allowed by special exception shall be confirmed and granted only through the driveway permitting process and all permits are revocable."

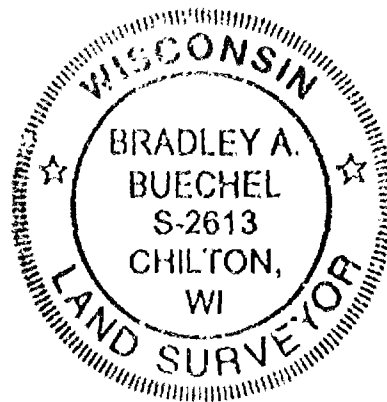

Bradley A. Buechel
Oct. 2, 2003

AERO-METRIC
Aero-Metric, Incorporated
Land Planning & Design Division
920-849-7708 800-472-5313 FAX (849-7709)
539 NORTH MADISON STREET CHILTON, WISCONSIN 53014

"No improvements or structures are allowed between the right-of-way and the highway setback line. Improvements and structures include, but are not limited to signs, parking areas, driveways, wells, septic systems, drainage facilities, buildings and retaining walls. It is expressly intended that this restriction is for the benefit of the public as provided in section 236.293, Wisconsin Statutes, and shall be enforceable by the Wisconsin Department of Transportation or its assigns. Contact the Wisconsin Department of Transportation for more information. The phone number may be obtained by contacting the county Highway Department."

"The lots of this land division may experience noise levels exceeding the levels in s. Trans 405.04, Table 1. These levels are based on Federal Standards. The Department of Transportation is not responsible for abating noise from existing state trunk highways or connecting highways, in the absence of any increase by the department to the highway's through-land capacity."

PROJECT FILE: 2030411
DWG. FILE: SOBOJINSKI
DRAFTED BY: J.D.D.
DATE: 05-01-03
NOTEBOOK: P-43 PAGE: 62-63

SHEET 4 OF 4

L- 2398