

22 - 17 - 15



RIPON LAND SURVEYING

CERTIFIED
SURVEY MAP

CERTIFIED SURVEY MAP FOR GORDEN L. TRAPP, OF UNLATTED LAND IN
THE SE 1/4 OF THE NE 1/4 AND THE NE 1/4 OF THE SE 1/4 OF SECTION
22, T17N, R15E, TOWN OF UTICA, WINNEBAGO COUNTY, WISCONSIN.

WINNEBAGO COUNTY PLANNING COMMITTEE CERTIFICATE



This Certified Survey Map of a part of the SE 1/4 of the
NE 1/4 and part of the NE 1/4 of the SE 1/4 of Section
22, T17N, R15E, Town of Utica, is hereby approved.

Dated: 8/26/82 Mary Ann Manning



LEGEND

- RR SFIKE/TOP POST FD.
- 1"x24" I.P. SET 1.13 lbs. lin. ft.
- △ PK NAIL SET

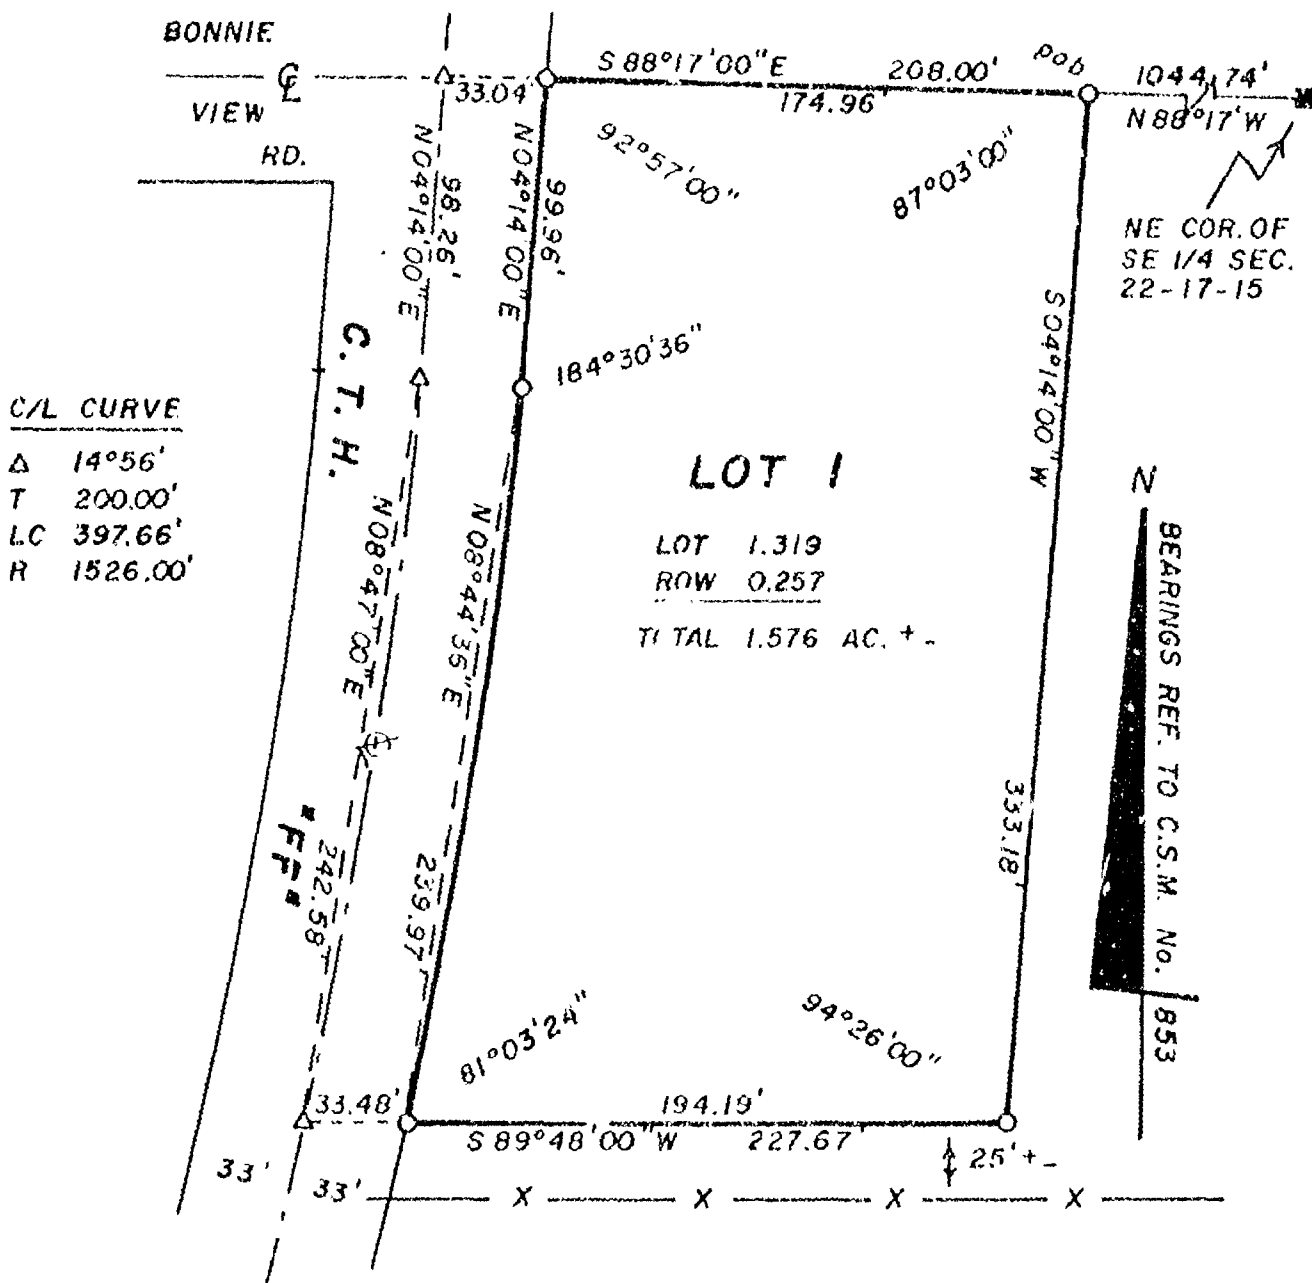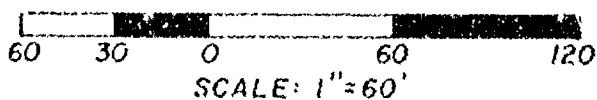

CERTIFIED SURVEY MAP 1638 VOLUME 1 PAGE 1038 SHEET 1 OF 2



RIPON LAND SURVEYING

CERTIFIED SURVEY MAP

CERTIFIED SURVEY MAP FOR GORDEN L. TRAPP OF UNPLATTED LAND IN
THE SE 1/4 OF THE NE 1/4 AND THE NE 1/4 OF THE SE 1/4 OF
SECTION 22, T17N, R15E, TOWN OF UTICA, WINNEBAGO COUNTY, WIS.

SURVEYOR'S CERTIFICATE

I, Sam T. Mullen, Registered Land Surveyor, of the State of Wisconsin, do hereby certify that I have at the order of Gordon L. Trapp, owner thereof, surveyed lands in the Southeast 1/4 of the Northeast 1/4 and in the Northeast 1/4 of the Southeast 1/4 of Section 22, T17N, R15E, Town of Utica, Winnebago County, Wisconsin, being more particularly described as follows:

Commencing at the Northeast Corner of the Southeast 1/4 of said Section 22; thence N 88°-17' W 1044.74 ft. to the point of beginning; thence S 04°-14'00" W 333.18 ft.; thence S 89°-48'00" W 227.67 ft. to a point on a curve, also being on the center line of C.T.H. "FF"; thence N 08°-47'00" E on a chord, said curve to the left, having a radius of 1526.00 ft., 242.58 ft.; thence N 04°-14'00" E along said center line 98.26 ft.; thence S 88°-17'00" E 208.00 ft. to the point of beginning, containing 1.576 Acres more or less, being subject to all easements of record.


I further certify that such survey is a correct representation of all exterior boundaries of the land surveyed and the division thereof made, and that I have fully complied with the provisions of Sec. 236.34 of the Wisconsin Statutes in surveying and mapping the same.

RIPON LAND SURVEYING

Ripon, Wisconsin

Sam T. Mullen
Sam T. Mullen, R.L.S. S-0981

Dated this 3 rd. Day of August, 1982

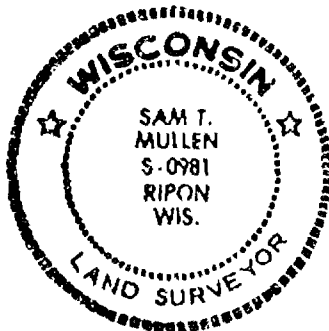

OWNER'S CERTIFICATE


I hereby certify that I caused the land represented by this Certified Survey Map to be surveyed, divided and mapped as shown.

8-9-82
Dated

Gordon L. Trapp
Gordon L. Trapp, Owner

STATE OF WISCONSIN) ss
FOND DU LAC, CO.)

Personally came before me this ----- day of August, 1982 the above named Gordon L. Trapp, to me known to be the person who executed the foregoing instrument and acknowledged the same.

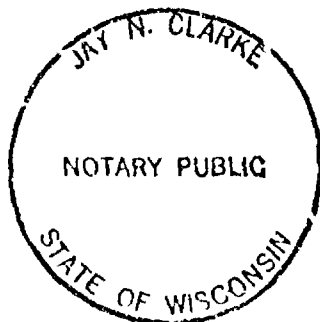

J. N. Clarke
Wisconsin Notary Public
My commission expires -----

CERTIFIED SURVEY MAP 1038 VOLUME 1 PAGE 1038

SHEET 2 OF 2


578499

578499

Register's Office
Winnebago County, Wis.
Received for record this 30th
day of August A.D., 19 82
at 8:32 o'clock A. M. and
recorded in Vol. 1 of S.M.
in page 1038

Caroline Adams
Register of Deeds


Rejoice and Lenny. *Pd*
6⁰¹

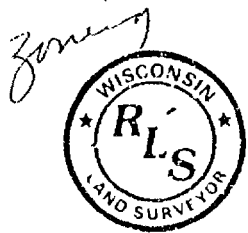

RIPON LAND SURVEYING

CERTIFIED SURVEY MAP

CERTIFIED SURVEY MAP FOR KATHERINE L. BEAN, OF UNPLATTED LAND LOCATED
IN THE NW 1/4 OF THE SE 1/4 AND IN THE NE 1/4 OF THE SE 1/4 OF SECTION
22, T17N, R15E, TOWN OF UTICA, WINNEBAGO COUNTY, WISCONSIN.

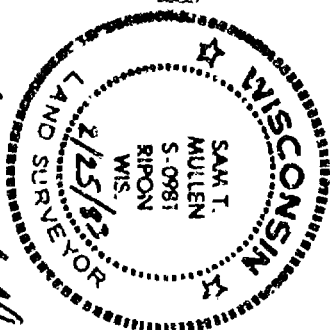


Sam T. Mullen

CERTIFIED SURVEY MAP NO. 1118 VOLUME 1 PAGE 1118

LEGEND

- 1" Iron pipe found
- 1"x24" Iron pipe set 2.13 lbs./ft. min.
- ▲ PK nail found
- △ PK nail set
- Stone found
- RR spike in top of wood fence post found

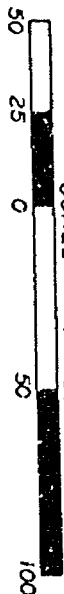

SCALE 1" = 50'


MINNEBAGO COUNTY PLANNING COMMITTEE CERTIFICATE
This Certified Survey Map of part of the NW 1/4
of the SE 1/4 and part of the NE 1/4 of the SE 1/4
of Section 22, T17N, R15E, Town of Utica, is
hereby approved.

Dated March 4, 1983

Mary Leary Liberman

SHEET 1 of 2

BEARING REF. E-W 1/4 LINE
ASSUMED N 89° 51' 10" E

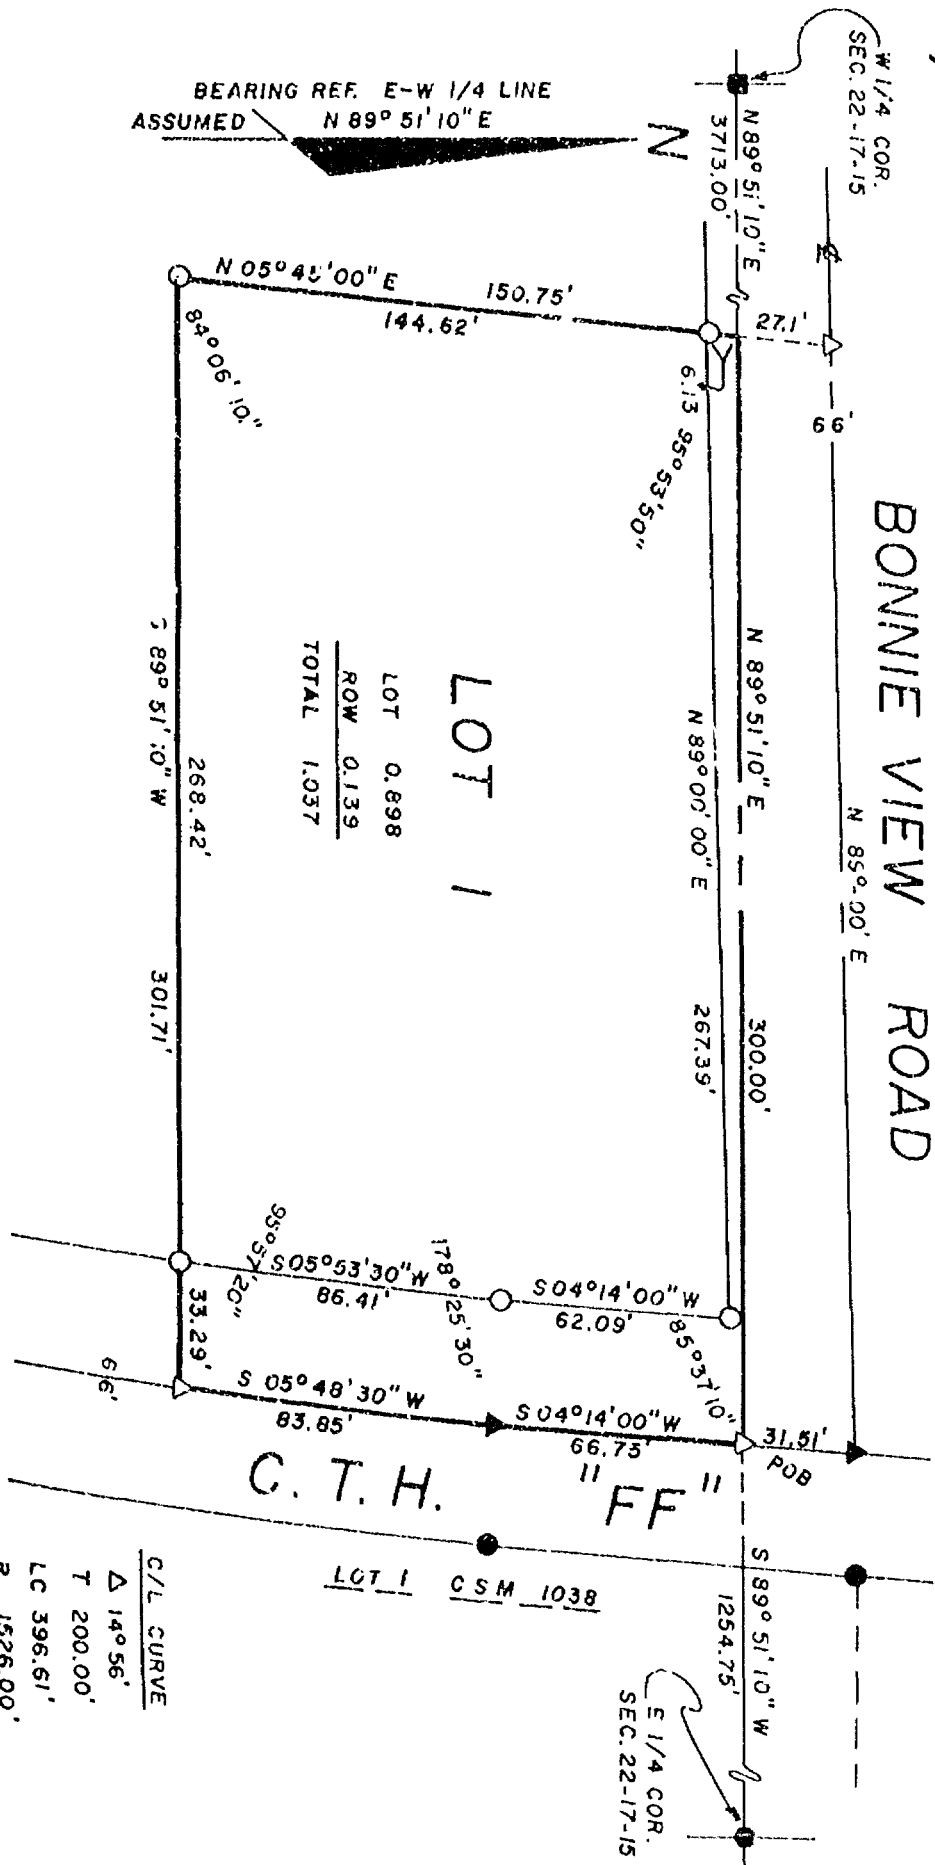

LOT	0.898
ROW	0.139
TOTAL	1.037

C/L CURVE	
Δ	140.56'
T	200.00'
LC	396.61'
R	1526.00'

LOT 1 CSM 1038

SEC. 22-17-15



RIPON LAND SURVEYING

CERTIFIED SURVEY MAP

CERTIFIED SURVEY MAP FOR KATHERINE L. BEAN, OF UNPLATTED LAND LOCATED
IN THE NW 1/4 OF THE SE 1/4 AND IN THE NE 1/4 OF THE SE 1/4 OF SECTION
22, T17N, R15E, TOWN OF UTICA, WINNEBAGO COUNTY, WISCONSIN.

SURVEYOR'S CERTIFICATE

I, Sam T. Mullen, Registered Land Surveyor, of the State of Wisconsin, do hereby certify that I have at the order of Katherine L. Bean, owner thereof, surveyed lands in the Northwest 1/4 of the Southeast 1/4 and in the Northeast 1/4 of the Southeast 1/4 of Section 22, T17N, R15E, Town of Utica, Winnebago County, Wisconsin, being more particularly described as follows:

Commencing at the East 1/4 corner of said Section 22; thence S 89°-51'-10" W along the north line of the Southeast 1/4 1254.75 ft. to the centerline of C.T.H. "FF", also being the Point of Beginning; thence S 04°-14'-00" W along said centerline 66.75 ft.; thence along the arc of a curve to the right having a radius of 1526.00 ft. and a chord bearing S 05°-48'-30" W 83.85 ft.; thence S 89°-51'-10" W 301.71 ft.; thence N 05°-45'-00" E 150.75 ft. to the north line of the Southeast; thence N 89°-51'-10" E along said north line 300.00 ft. to the Point of Beginning, containing 1.037 acres more or less, being subject to all easements of record.

I further certify that such survey is a correct representation of all exterior boundaries of the land surveyed and the division thereof made, and that I have fully complied with the provisions of Sec. 236.34 of the Wisconsin State Statutes in surveying and mapping the same, to the best of my knowledge and belief.

RIPON LAND SURVEYING

Ripon, Wisconsin

Sam T. Mullen

Sam T. Mullen R.L.S. 0981

Dated this 25th day of February, 1983



OWNER'S CERTIFICATE

I hereby certify that I caused the land represented by this Certified Survey Map to be surveyed, divided and mapped as shown.

Mar 8 - 1983

Dated

Katherine L. Bean

Katherine L. Bean, owner

STATE OF WISCONSIN)SS
WINNEBAGO CO.)

Personally came before me this 8th day of March, 1983 the above named Katherine L. Bean, to me known to be the person who executed the foregoing instrument and acknowledged the same.

NOTARY PUBLIC
STATE OF WISCONSIN
RUSSELL D. BECK

Russell D. Beck
Wisconsin Notary Public
My commission expires 3-25-84

CERTIFIED SURVEY MAP NO.

1118

VOLUME

1

PAGE

1118

SHEET 2 of 2

590012

Register's Office
Winnebago County, Wis.
Received for record this 5th
day of May, A.D., 1983
at 9:20 o'clock A.M., as
recorded in Vol. 1 of S.M.
in page 1118

Margaret Dahm
Register of Deeds

Rejon Road Surveying Pd
6th



RIPON LAND SURVEYING

CERTIFIED SURVEY MAP

CERTIFIED SURVEY MAP FOR KATHERINE
L. BEAN, OF UNPLATTED LAND LOCATED
IN THE NW 1/4 OF THE SE 1/4 OF SEC.
22, T17N, R15E, TOWN OF UTICA,
WINNEBAGO COUNTY, WISCONSIN.

SURVEYOR'S CERTIFICATE

I, Sam T. Mullen, Registered Land Surveyor of the State of Wisconsin, do hereby certify that I have at the order of Katherine L. Bean, owner thereof, surveyed lands located in the Northwest 1/4 of the Southeast 1/4 of Section 22, T17N, R15E, Town of Utica, Winnebago County, Wisconsin, being more particularly described as follows:

Commencing at the East 1/4 corner of said Section 22; thence S 88°-23'-35" W along the east-west 1/4 line 2491.66 ft. to the Point of Beginning; thence S 01°-26'-38" E 483.10 ft.; thence S 85°-47'-05" E 367.18 ft.; thence S 11°-30'-50" W 365.68 ft.; thence S 88°-23'-35" W 433.39 ft. to the west line of the Southeast 1/4; thence N 01°-26'-38" W along said west line 876.48 ft. to the east-west 1/4 line; thence N 88°-23'-35" E 150.00 ft. to the Point of Beginning, containing 5.826 acres more or less.

I further certify that such survey is a correct representation of all exterior boundaries of the land surveyed and the division thereof made, and that I have fully complied with the provisions of Sec. 236.34 of the Wisconsin Statutes in surveying and mapping the same, to the best of my knowledge and belief.

RIPON LAND SURVEYING
Ripon, Wisconsin

Sam T. Mullen

Sam T. Mullen R.L.S. 0981

Dated this 15th day of September, 1983



CERTIFIED SURVEY MAP NO. 1164

VOLUME 1

PAGE 1164

SHEET 2 OF 2

598260

Register's Office
Winnebago County, Wis.
Received for record this 21st
day of September A.D. 1983
at 1:00 o'clock P M. and
recorded in Vol. 1164
on page 1164
Registration of Deeds
Register of Deeds



RIPON LAND SURVEYING

CERTIFIED
SURVEY MAP

CERTIFIED SURVEY MAP FOR KATHERINE
L. BEAN, OF UNPLATTED LAND LOCATED
IN THE NW 1/4 OF THE SE 1/4 OF SEC.
22, 117N, R15E, T20N OF UTICA,
MINNEBAGO COUNTY, WISCONSIN.

OWNER'S CERTIFICATE

I hereby certify that I caused the land represented by this Certified Survey Map to be surveyed, divided and mapped as shown.

Sept 15 - 1983


Dated

Katherine L. Bean

Katherine L. Bean, owner

STATE OF WISCONSIN)
MINNEBAGO COUNTY)


Personally came before me this 15th day of September, 1983 the above named Katherine L. Bean, to me known to be the person who executed the foregoing instrument and acknowledged the same.

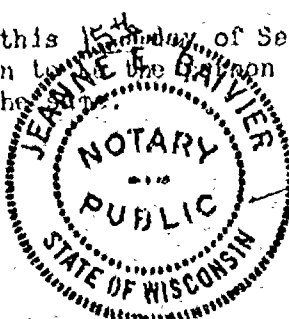

Jeanne E. Dwyer
Wisconsin Notary Public
My commission expires is permanent

T 1/4 COR.
22-17-15


EAST 1/4 COR.
SEC. 22-17-15

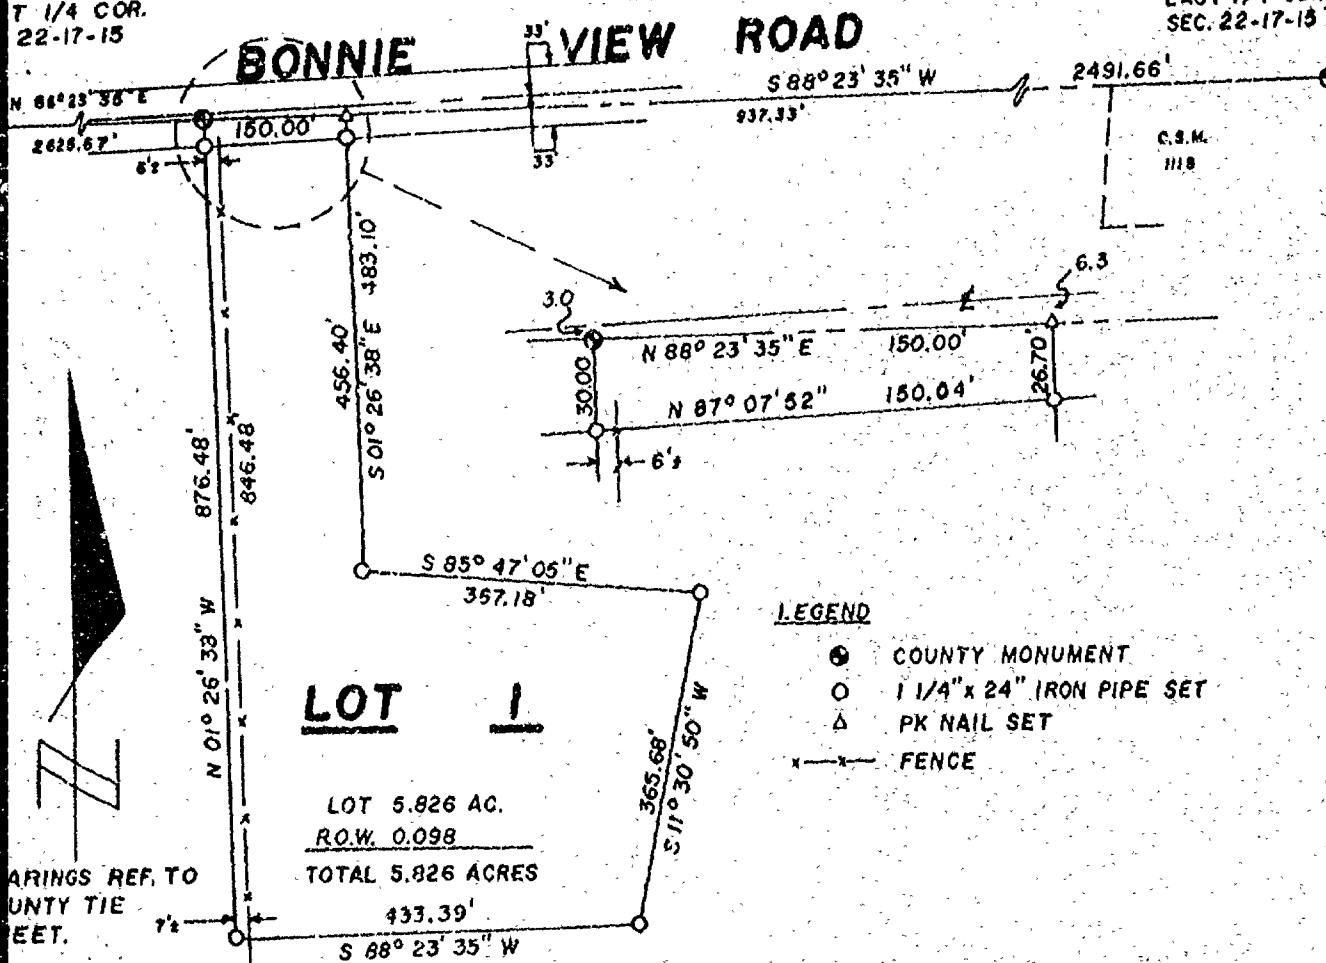

ARINGS REF. TO
UNTY TIE
EET.



9/16/83
Sam T. Mullen

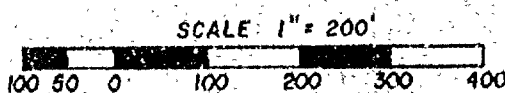

CERTIFIED SURVEY MAP NO. 1164 VOLUME 1 PAGE 1164

SHEET 1 OF 2

Zoning

CERTIFIED SURVEY MAP FOR HOWELL AND KATHERINE L. BEAN, OF UNPLATTED LAND IN THE NW $\frac{1}{4}$ OF THE SE $\frac{1}{4}$ OF SECTION 22, T. 17 N., R. 15 E., TOWN OF UTICA, WINNEBAGO COUNTY, WISCONSIN.

Prepared at order of Katherine L. Bean, 6295 Utica Road, Oshkosh, WI 54901, by Franklin B. Farvour, P. O. Box 38, Ripon, WI 54971

I, Franklin B. Farvour, Registered Land Surveyor of the State of Wisconsin, hereby certify that I have at the order of Katherine L. Bean as owner thereof, surveyed lands in the NW $\frac{1}{4}$ of the SE $\frac{1}{4}$ of Section 22, Township 17 North, Range 15 East, Town of Utica, Winnebago County, Wisconsin, more particularly described as follows:

Commencing at a point on the centerline of GTH "FF" lying 1253.29 feet North 89°10' West, 188.58 feet South 05°21' West, 247.02 feet South 12°21' East and 547.00 feet South 19°10' West of the Northeast corner of the SE $\frac{1}{4}$ of Sec. 22-17-15, thence continuing South 19°10' West along said centerline 290.40 feet, thence North 70°50' West 300.00 feet, thence North 19°10' East 290.40 feet, thence South 70°50' East 300.00 feet to point of beginning, containing 2.000 acres, the Easterly 33.00 feet of which is occupied for county highway use.

I further certify that such survey is a correct representation of all exterior boundaries of the land surveyed and that I have fully complied with the provisions of Section 236.34 of the Wisconsin Statutes in surveying and mapping the same.

Ripon, Wisconsin, July 24, 1979

Franklin B. Farvour

Franklin B. Farvour, RLS 3-0008

Owner's Certificate:

As Owner in joint tenancy and under power of attorney for Howell Bean as co-owner I hereby certify that I caused the land described on this map to be surveyed and mapped as represented hereon. Dated July 24, 1979

Katherine L. Bean

Katherine L. Bean
6295 Utica Rd., Oshkosh, WI.


WINNEBAGO COUNTY PLANNING COMMITTEE CERTIFICATE

This Certified Survey Map of a part of the NW $\frac{1}{4}$ of the SE $\frac{1}{4}$ of Section 22-17-15, Town of Utica, is hereby approved.

Dated July 27, 1979

Dennis R. Bianchi
Dennis R. Bianchi

Notes: Points shown ● are monumented with 1" (ID) x 24" iron pipe weighing 1.68 lb/ft.
NE Cor SE $\frac{1}{4}$ Sec. 22-17-15 monumented by fence post with railroad spike in top.
Points shown X are monumented with P K nails & tabs.
Point shown □ indicates location of observed soil boring.
All parcel corner angles are 90°00'
Bearings are referenced to Magnetic North as of June 28, 1979.

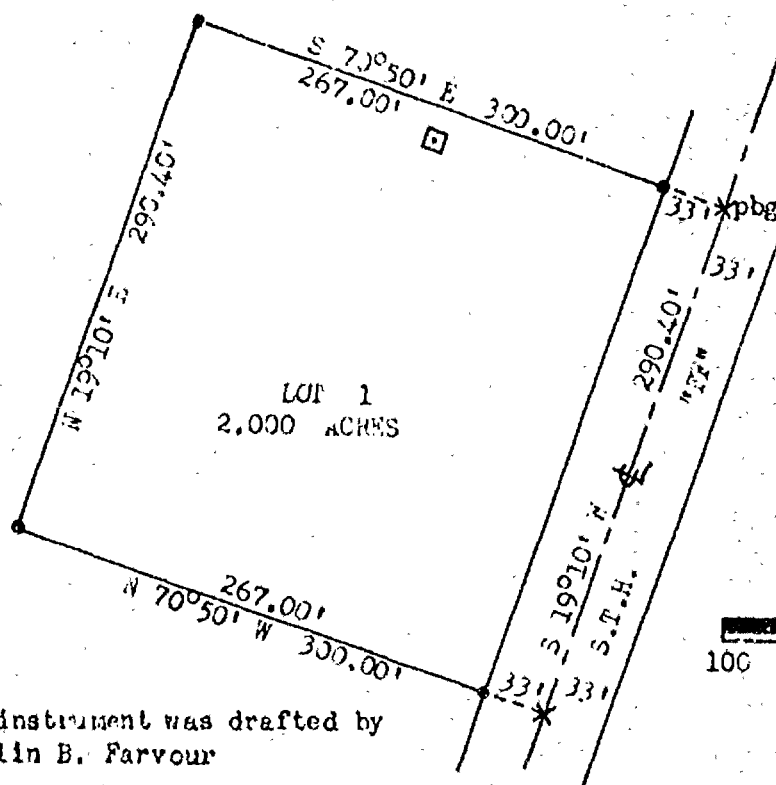

East 1/4 Cor.
Sec. 22-17-15
188.58' (wooden fence post with R.R. spike in top)

12°21' W
247.02'

19°10' W
547.00'



SCALE 1" = 100'

This instrument was drafted by Franklin B. Farvour

CERTIFIED SURVEY MAP NO. 537307

VOLUME 15, page 619

6 zoning 17-15-22

CERTIFIED SURVEY MAP FOR HOWELL AND KATHERINE L. BEAN, OF UNPLATTED LAND IN THE NW $\frac{1}{4}$ OF THE SE $\frac{1}{4}$ OF SECTION 22, T. 17 N., R. 15 E., TOWN OF UTICA, WINNEBAGO COUNTY, WIS.

Prepared at order of Katherine L. Bean, 6295 Utica Road, Oshkosh, WI 54901, by Franklin B. Farvour, Route 3, Ripon, WI 54971

I, Franklin B. Farvour, Registered Land Surveyor of the State of Wisconsin, hereby certify that I have at the order of Katherine L. Bean as owner thereof, surveyed lands in the NW $\frac{1}{4}$ of the SE $\frac{1}{4}$ of Section 22, T. 17 N., R. 15 E., Town of Utica, Winnebago County, Wisconsin, more particularly described as follows: Commencing at a point on the centerline of CTH "FF" lying 1253.29 feet North 89°10' West, 183.58 feet South 05°21' West, 247.02 feet South 12°21' West and 247.00 feet South 19°10' West of the Northeast corner of the SE $\frac{1}{4}$ of Sec. 22-17-15, thence South 19°10' West 300.00 feet, thence North 70°50' West 300.00 feet, thence North 19°10' East 300.00 feet, thence South 70°50' East 300.00 feet to point of beginning, containing 2.066 acres more or less, the easterly 33.00 feet of which is occupied for county highway purposes.

I further certify that such survey is a correct representation of all exterior boundaries of the land surveyed and that I have fully complied with the provisions of Section 236.34 of the Wisconsin Statutes in surveying and mapping the same.

Ripon, Wisconsin, January 27, 1981

Franklin B. Farvour

Franklin B. Farvour, RLS S-0008, Route 3, Ripon, WI 54971

OWNER'S CERTIFICATE

As Owner in Joint Tenancy and under power of attorney for Howell Bean as co-owner, I hereby certify that I caused the land described above to be surveyed, divided and mapped as shown hereon.

Dated January 27, 1981.

Katherine L. Bean

Katherine L. Bean, 6295 Utica Road, Oshkosh, WI 54901.

STATE OF WISCONSIN)
WINNEBAGO COUNTY) SS

Personally came before me this 27th day of January, 1981 the above named Katherine L. Bean, to me known to be the person who executed the foregoing instrument and acknowledged the same.

Franklin B. Farvour

Franklin B. Farvour, Wisconsin Notary Public. My commission expires 1/6/85.



WINNEBAGO COUNTY PLANNING COMMITTEE
CERTIFICATE

This Certified Survey Map of a part of the NW $\frac{1}{4}$ of the SE $\frac{1}{4}$ of Section 22-17-15, Town of Utica, is hereby approved.

Dated Jan. 29, 1981.

Robert M. Hunter
Chairman

This instrument was drafted by Franklin B. Farvour

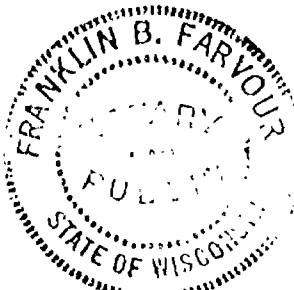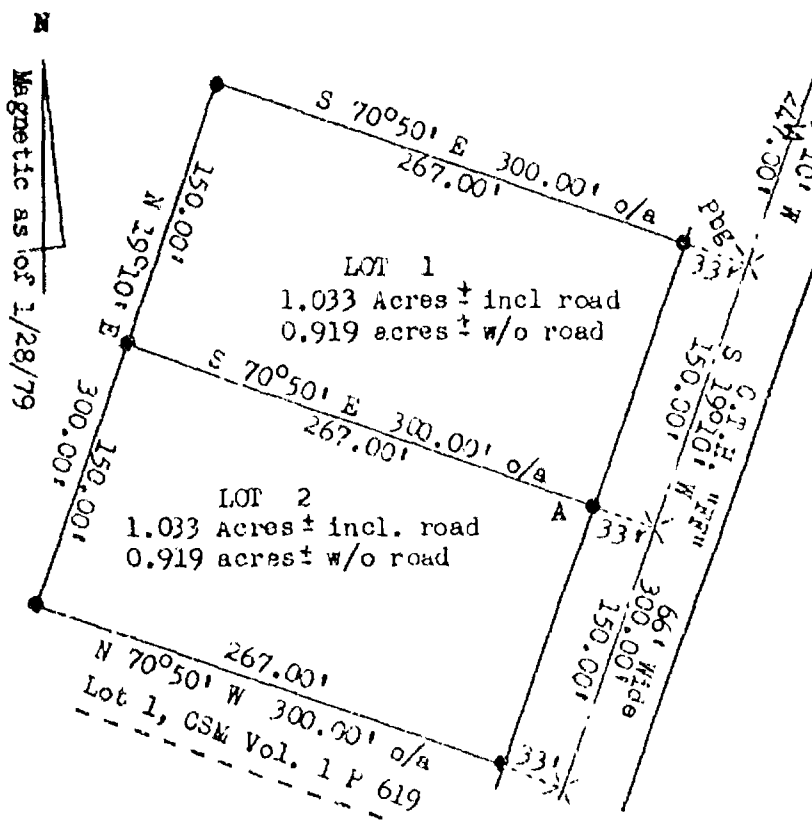

N 89°10' W
1253.29'
NE Cor SE $\frac{1}{4}$ Sec. 22-17-15
Wood fence post with railroad spike in top.

LEGEND

- 1" (ID) iron pipe 24" long weighing 1.68 lb/ft.
- ✕ PK nail with tab.
- All parcel corner angles are 90°00'

Scale: 1" = 100'



Corner "A" falls in oak tree. Stake offset 4.80' S 19°10' W of actual corner.

559999

Register's Office

Winnebago County, Wis.

Received for record this 29th day of Jan. A.D. 1981

at 10:16 o'clock A.M.

recorded in Vol. 1 of Survey

page 853

Register of Deeds

Register of Deeds

CERTIFIED SURVEY MAP NO. 853

VOLUME 1

PAGE 853

537307

Register's Office
Winnebago County, Wis.
Received for record this 27th
day of July A.D. 1979
at 11:04 o'clock A.M. and
recorded in Vol. 1 of Survey Maps
on page 19.

Allen M. Rupp
Register of Deeds

Favour \$2.00

CERTIFICATE OF SURVEY


I, Franklin B. Parvour, Registered Land Surveyor of the State of Wisconsin, hereby certify that I have at the order of Arthur Bradley as holder of option to purchase, surveyed lands in the SW $\frac{1}{4}$ of the SW $\frac{1}{4}$ of Section 15 and in the NE $\frac{1}{4}$ of the NE $\frac{1}{4}$ of Section 22, all Township 17 North, Range 15 East, in the Town of Utica, Winnebago County, Wisconsin, more particularly described as follows: (1) Lands in Section 15-17-15: Commencing at the Southwest corner of the SW $\frac{1}{4}$ of the SW $\frac{1}{4}$ of said section, thence North 00°43' East 68.75 feet to the South line of SH 44 as relocated under Project No. 7-072-1(2), thence North 35°47' East along said highway line 139.84 feet to a point of curve, thence continuing on said highway line on a curve with a radius of 4351.15 feet and its center to the Southeast having a chord 372.24 feet in length bearing North 34°04' East, thence South 00°43' East 411.04 feet to the South line of Sec. 15-17-15, thence South 89°27' East 315.00 feet to place of beginning, containing 1.981 acres more or less, and (2), lands in Section 22-17-15: Commencing at the Northwest corner of the SW $\frac{1}{4}$ of the NE $\frac{1}{4}$ of said section, thence North 89°27' East along the North line of said section 315.00 feet, thence South 00°43' East 120.00 feet, thence South 89°27' West 215.00 feet, thence South 00°43' East 542.40 feet, thence South 89°27' West 100.00 feet, thence North 00°43' East 68.75 feet to place of beginning, containing 4.107 acres more or less. I further certify that such survey and the representation thereof hereon are true and correct to the best of my knowledge and belief.


Ripon, Wisconsin, April 17, 1972.

Franklin B. Parvour
Franklin B. Parvour, RLS 3-0008

Notes:

Points shown * are monumented with 1" x 24" iron pipe.
Point shown x is monumented by fence post standing 1.50' South of iron pipe fence post in concrete.
Bearings are referenced to the centerline of SH 44 as relocated west of point of curve, having a given bearing of North 35°47' East.
Land in Sec. 22-17-15 is 1.019 acres work land and 1.107 acres rough.
Total work land surveyed 3.00 acres.
Combined acreage 4.107 acres more or less.
Reference corner is corner, SW $\frac{1}{4}$ of SW $\frac{1}{4}$ of Sec. 15-17-15 and NE $\frac{1}{4}$ of NE $\frac{1}{4}$ of Sec. 22-17-15. Point of beginning of both parcels described.

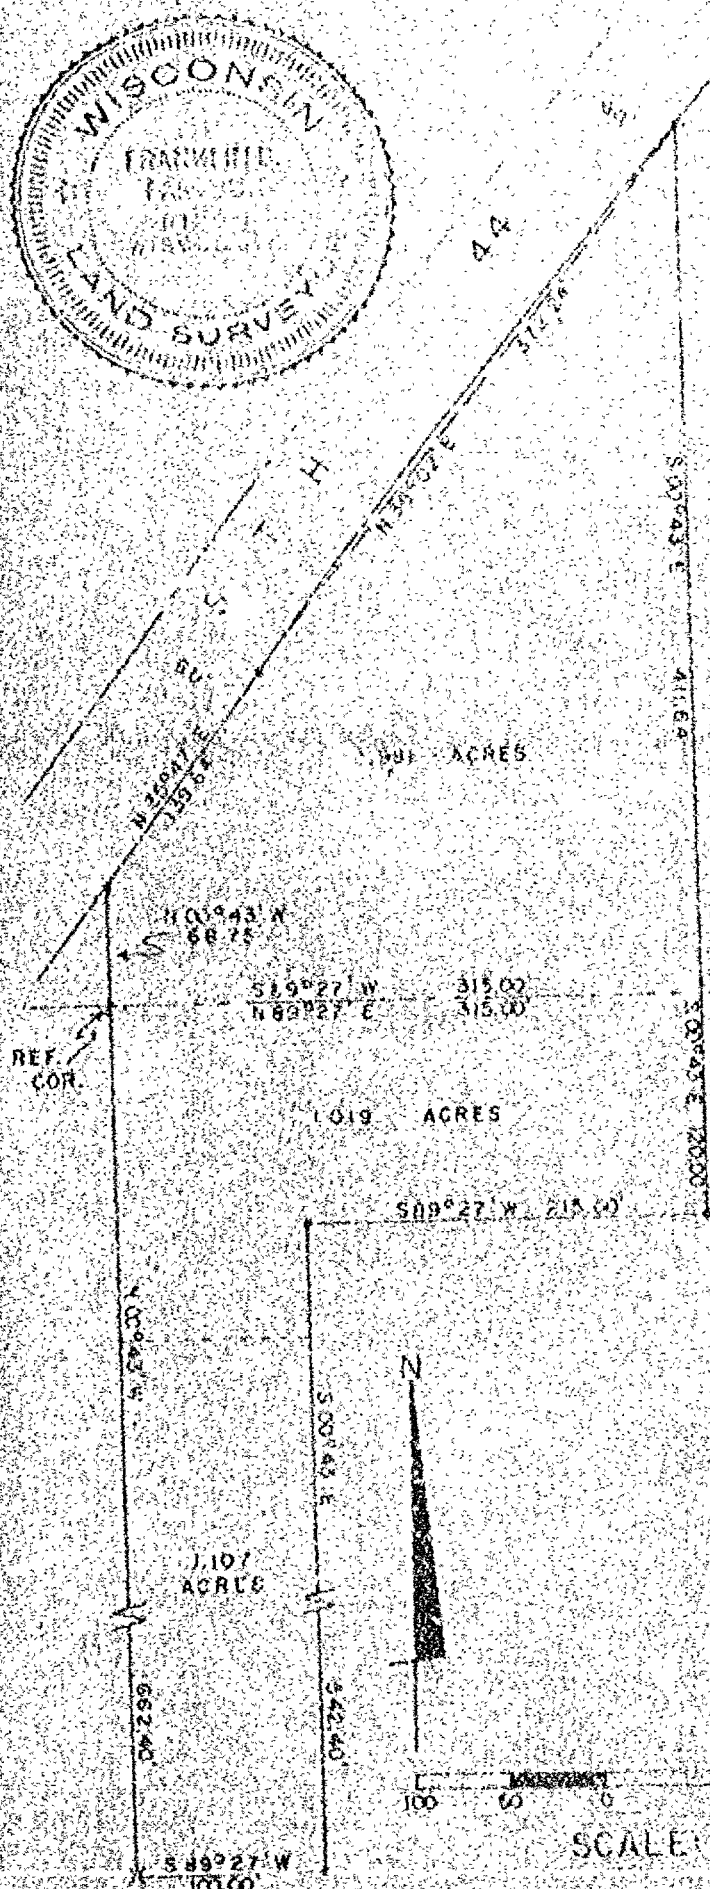

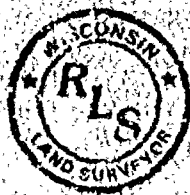

RIPON LAND SURVEYING

CERTIFICATE OF SURVEY

CERTIFICATE OF SURVEY FOR KATHERINE L. BEAN,
LOCATED IN THE SE 1/4 OF THE SW 1/4 OF
SECTION 22, T17N, R15E, TOWN OF UTICA,
WINNEBAGO COUNTY, WISCONSIN.

SURVEYOR'S CERTIFICATE

I, Sam T. Mullen, Registered Land Surveyor of the State of Wisconsin, hereby certify that I have at the order of Katherine L. Bean, as owner thereof, and Fred Pinkerton, as purchaser thereof, surveyed lands located in part of the Southeast 1/4 of the Southwest 1/4 of Section 22, T17N, R15E, Town of Utica, Winnebago County, Wisconsin, being more particularly described as follows:

Commencing at the South 1/4 Corner of said Section 22; thence N 01°-26'-38" W along the north-south 1/4 line of Section 22 896.18 ft. to the Point of Beginning; thence N 68°-49'-38" W 152.96 ft.; thence N 01°-26'-38" W 361.24 ft. to the north line of the Southeast 1/4 of the Southwest 1/4; thence N 88°-17'-21" E 141.21 ft. to the northeast corner of the Southeast 1/4 of the Southwest 1/4; thence S 01°-26'-38" E 420.72 ft. to the Point of Beginning, containing 1.267 acres more or less.

This parcel can not be used as a separate parcel and is to become attached to and a part of the property lying adjacent to and east of the above described parcel (now known to be the "Pinkerton Property"). Winnebago County approvals required to be used as a separate lot.

I further certify that such survey is a correct representation of all exterior boundaries of the land surveyed and the division thereof made, to the best of my knowledge and belief.


RIPON LAND SURVEYING

Ripon, Wisconsin

Sam T. Mullen

Sam T. Mullen, R.L.S. 0981

Dated this 11th day of October, 1989.

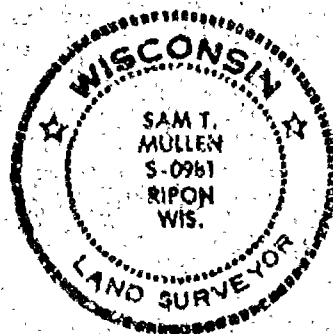

NE 1/4 SW 1/4
SE 1/4 SW 1/4

N 88°17'21" E
141.21'

(THIS PARCEL TO BE
ADDED TO ADJACENT
"PINKERTON PARCEL")

1.267 ACRES

N 01°26'38" W

361.24'

152.96'

N 68°49'38" W

"40"
CORNER

(PINKERTON PROPERTY)

SW 1/4 SE 1/4

SW CORNER
POST OF BARN
LEANTO IS ON
"40" LINE.

FOUND BENT
RESET

N 68°49'38" W

896.18'

N 01°26'38" W

420.72'

CTH "FF"
(UTICA ROAD)

SOUTH 1/4 COR.


SECTION 22

T17N, R15E

LEGEND

- COUNTY MONUMENT FOUND
- 1 1/4" IRON PIPE FOUND
- ▲ PK NAIL FOUND
- 1 1/4" x 24" IRON PIPE SET
- 1" x 24" IRON PIPE SET


SCALE 1" = 100'

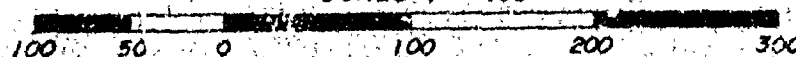

Survey for Gordon Trapp:

Survey of part of the North East 1/4 and the South East 1/4 of the North East 1/4 of Section 22-17-16 in the Town of Utica, described as follows: Commencing at the North East corner of said Section 22, thence South along the East line of said section 1306.7 feet to the place of beginning, thence South 59' West 425.0 feet along the Southerly line of highway FF, thence in a Southeasterly direction 331.0 feet to a point on the East line of Section 22 that is 228.0 feet South of the place of beginning, thence North along the East line of said Section 228.0 feet to the place of beginning.

0.92 Ac. More or Less.

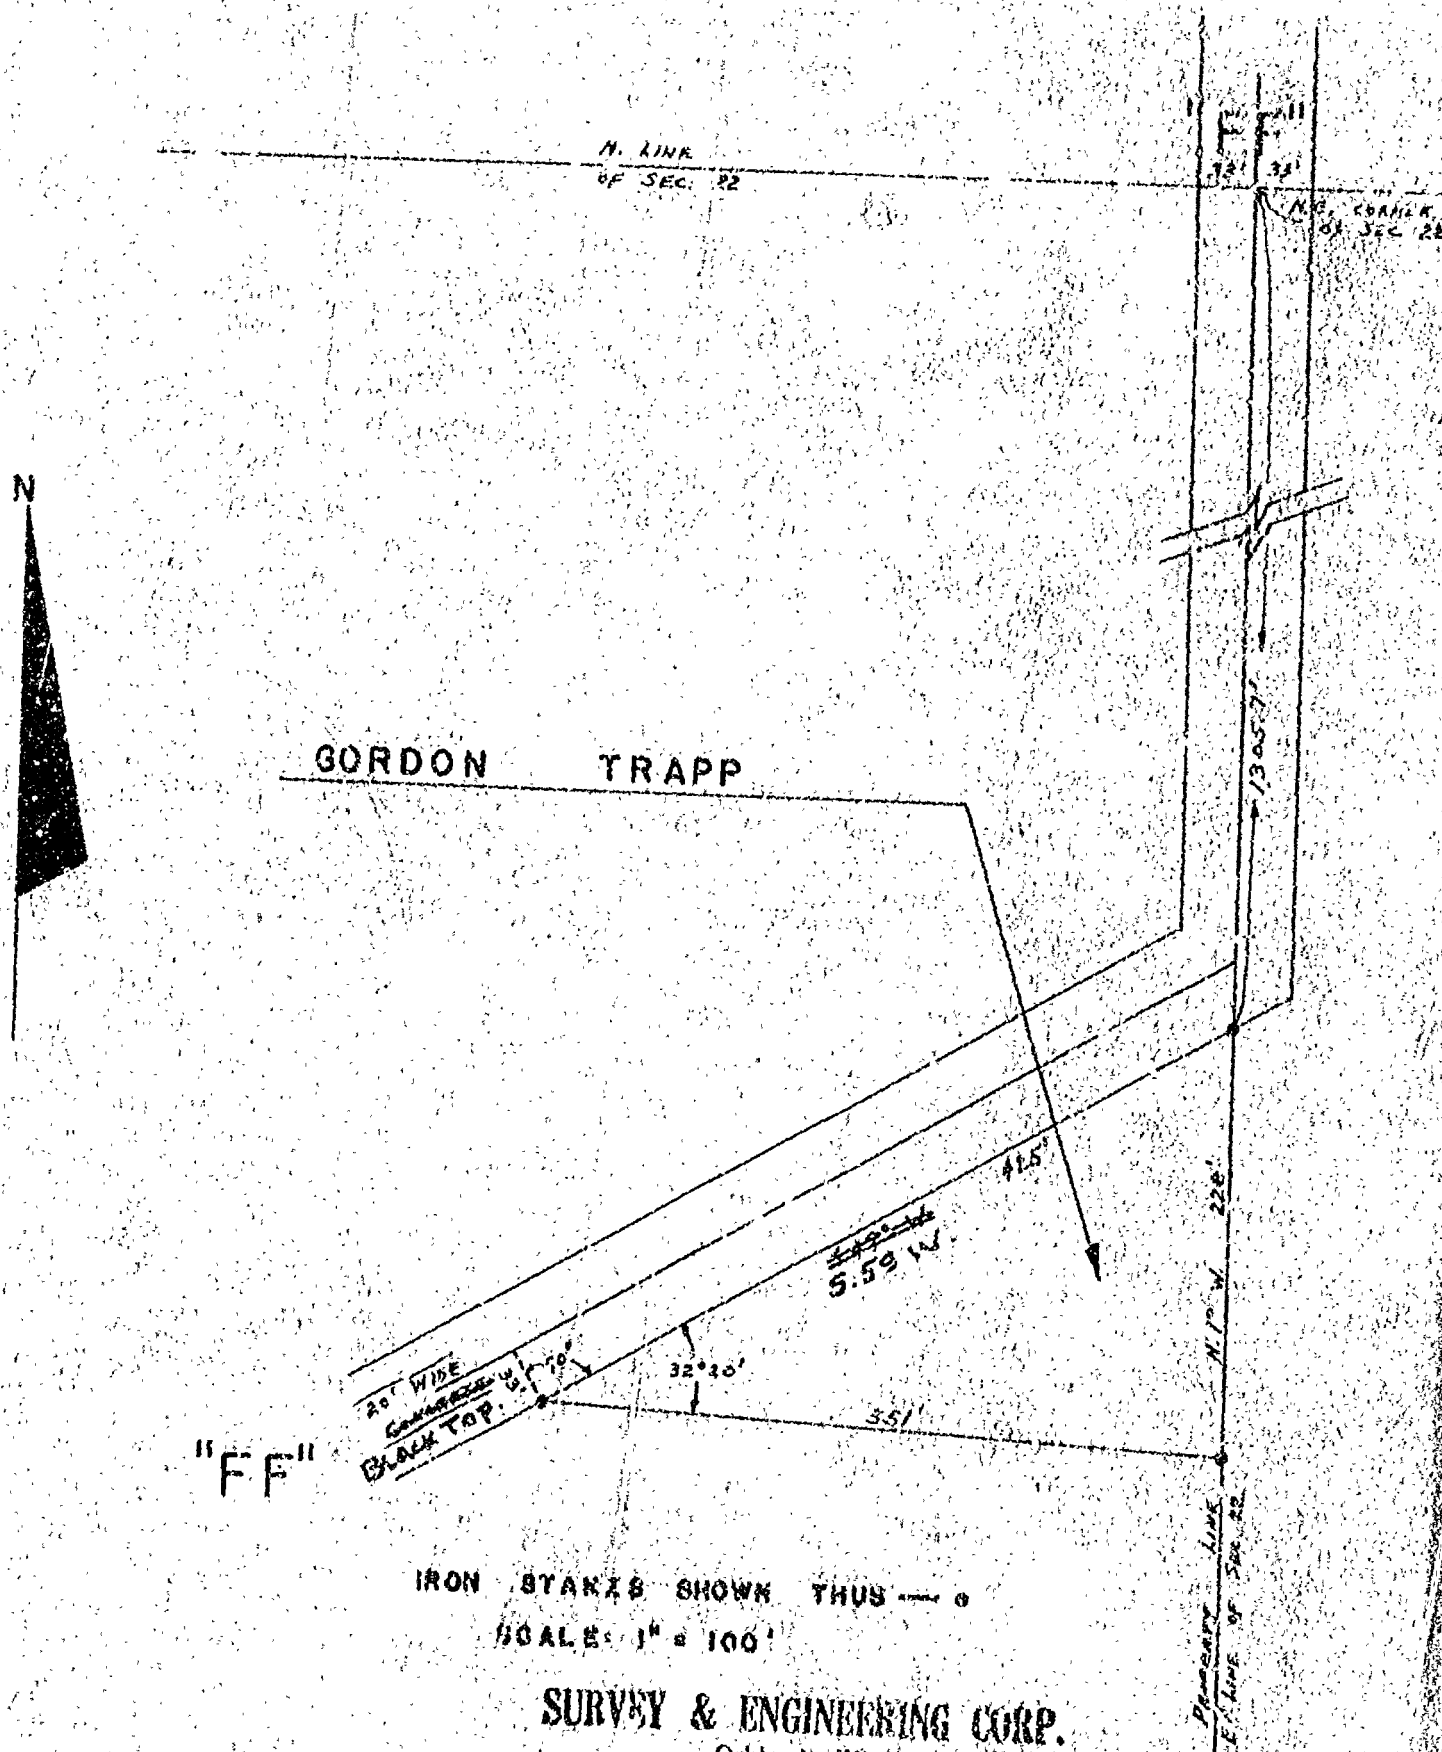

IRON STAKES SHOWN THUS — o

SCALE: 1" = 100'

SURVEY & ENGINEERING CORP.

Oshkosh, Wis.


T. E. STEARNS, SURVEYOR

Dated JULY 31, 1954

JSG # 299

Section 22
Section 22

East
Huntington

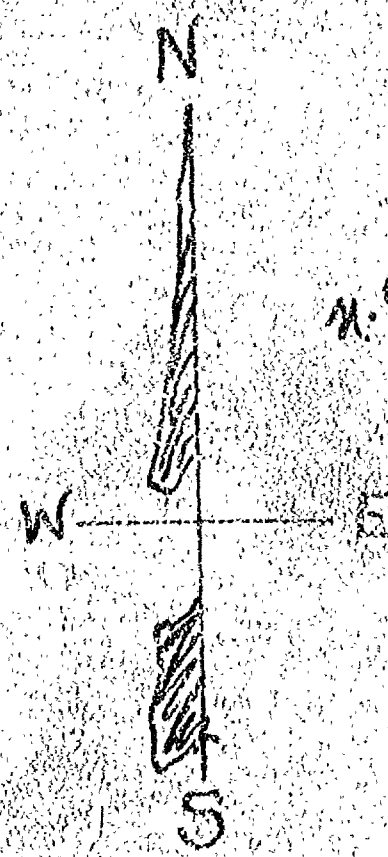

N.E. 1/4 of Sec. 22
Aug. Trapp Est.

17-18

West
Front

Aug. Trapp
Est.

S.E. 1/4 of N.E. 1/4
Aug. Trapp Est.
Sec. 22 - 17-18

E & W 1/4 LINE Sec. 22

E 1/4 corner
Sec. 22

Aug. Trapp
Est.
S.E. 1/4 of Sec. 22 - 17-18

W.E.
Huntington

CITY OF OREGON
ENGINEERING DEPARTMENT
SCALE
1/2" = 100'

Aug. Trapp Est.

Sec. 22. Town of Huntington



PART OF THE S 1/2 OF THE NE 1/4 OF SEC. 22, T.17N., R.15E., TOWN OF UTICA, WINNEBAGO CO., WI.

DESCRIPTION:

All that part of the S 1/2 of the NE 1/4 of Sec. 22, T.17N., R.15E., in the Town of Utica, Winnebago County, Wisconsin, described as follows: Beginning at a point on the South line of the NE 1/4 of said Sec. 22 that is 1805.06 ft., S. 88° 23' 35" W., of the East 1/4 corner of said Sec. 22, from that point running N. 01° 36' 25" W., 787.74 ft., thence N. 88° 23' 35" E., 788.09 ft. to the R.O.W. line of County Rd. "FF", thence 531.42 ft. along the arc of a curve whose chord bears S. 27° 07' 55.5" W., 518.03 ft., thence S. 87° 14' 19" E., 33.00 ft., thence S. 02° 45' 41" W., 271.80 ft., thence S. 88° 23' 35" W., 551.21 ft. to the said point of beginning. Being a parcel of land of 10.00 acres, more or less. Reserving therefrom that portion lying within the right of ways of County Rd. "FF" and Bonnie View Rd. presently used for road purposes. Subject to all easements and restrictions of record.

Robert H. Saylor

Robert H. Saylor S-1897
Wisconsin Registered Land Surveyor
October 4, 1990
Easement added October 12, 1990
ADDITION - 11-5-1990

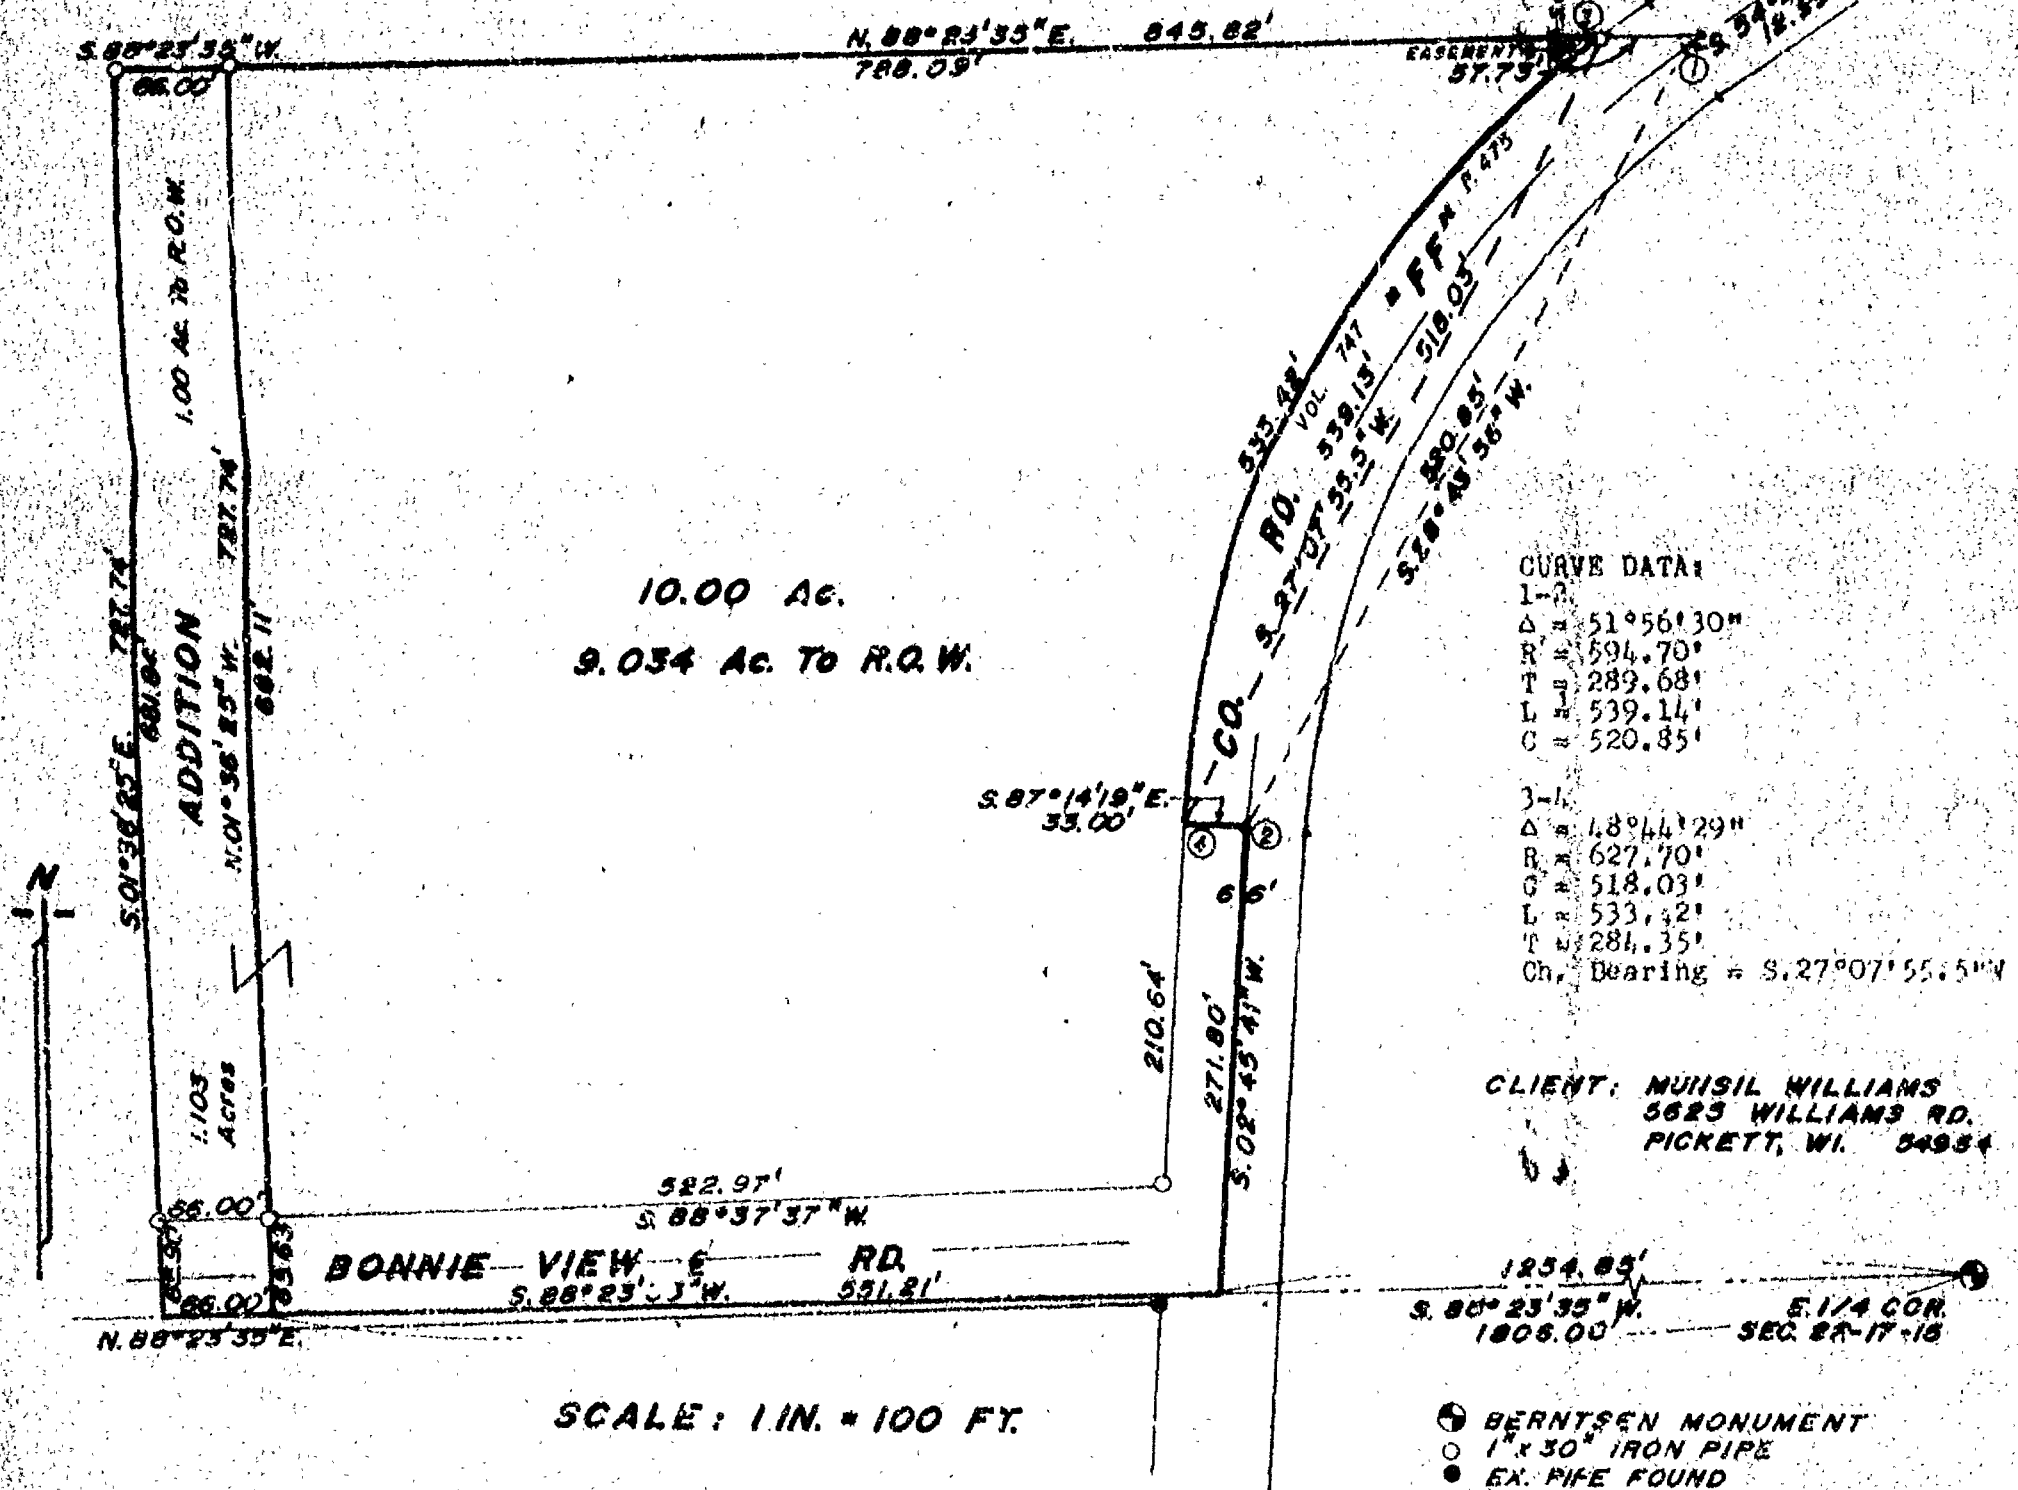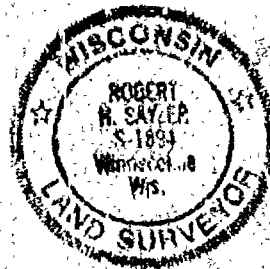

Stock No. 26273

WINNEBAGO COUNTY CERTIFIED SURVEY MAP NO.

Part of the NE1/4 of the NE1/4 of Sec. 14, T.17N., R.15E., Town of Utica, Winnebago County, WI.

Bearings are referenced to the North line of the NE1/4 of Sec. 14, assumed bearing, N.88°58'49"E.

NOTE: Knott Rd. was originally set as a 2 rod road, with 1 rod on each side of sec. line (1858). In 1865 an additional 1 rod was added to the East side, making a total of 3 rods. (Official Town Records)

- x---x Existing fence line
 ● Berntsen monument
 ○ 1"x30" iron pipe weighing 1.13 lbs./lineal ft.

SURVEYOR'S CERTIFICATE:

I, Robert H. Saylor, registered land surveyor, hereby certify:

That I have surveyed, divided and mapped the parcel of land located in part of the NE1/4 of the NE1/4 of Sec. 14, T.17N., T.15E. in the Town of Utica, Winnebago County, Wisconsin, described as follows: Beginning at the Northeast corner of the NE1/4 of said Sec. 14. From that point running S.01°22'04"E., 664.33 ft., thence S.89°03'12"W., 258.52 ft., thence N.01°22'04"W., 664.00 ft. to the North line of the NE1/4 of said Sec. 14, thence N.88°58'49"E., 258.51 ft. to the said point of beginning. Reserving therefrom the easterly 16.50 ft. and the northerly 33.00 ft. presently used for road purposes. Lot 1 includes that property described in Document No. 420190 of Winnebago County Records. Subject to all easements and restrictions of record.



That I have made such survey, land division and map by the direction of Julius Bureczski, 4731 Knott Rd., Oshkosh, WI 54904; that such map is a true and correct representation of the exterior boundaries of the land surveyed.

That I have fully complied with the provisions of Sec. 236.34 of the Wisconsin Statutes and the Winnebago County Subdivision Ordinance in surveying, dividing and mapping the same.

Robert H. Saylor
 Robert H. Saylor
 Wisconsin Registered Land Surveyor
 November 15, 1990



Tax Parcel No. 024-C-15-00-002
 Sheet 1 of 2 sheets

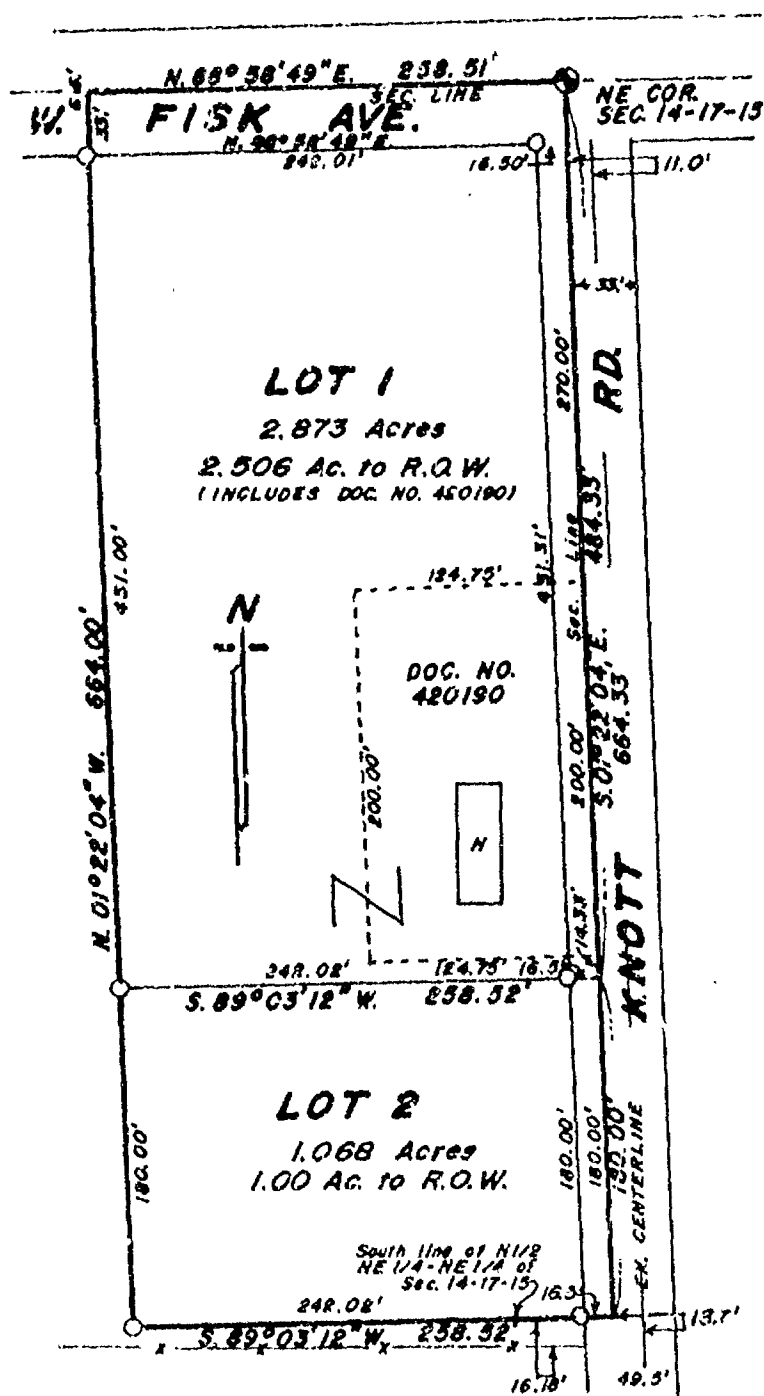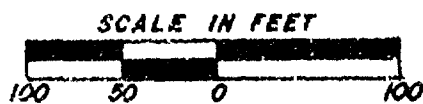

Stock No. 26273

WINNEBAGO COUNTY CERTIFIED SURVEY MAP NO.

Part of the NE1/4 of the NE1/4 of Sec. 14, T.17N., R.15E., Town of Utica, Winnebago Co., Wi.

OWNER'S CERTIFICATE:

As owners, we hereby certify that we caused the land described on this certified survey map to be surveyed, divided and mapped as represented hereon.

Julius Beresgazi
Julius Beresgazi, owner
4731 Knott Rd. Oshkosh, Wi. 54904


Gloria J. Beresgazi
Gloria J. Beresgazi, owner
4731 Knott Rd. Oshkosh, Wi. 54904

Victoria Beresgazi
Victoria Beresgazi, owner
5405 W. Fisk Ave. Oshkosh, Wi 54904
STATE OF WISCONSIN)
WINNEBAGO COUNTY) SS

Personally came before me this 19th day of November, 1990, the above named persons to me known to be the persons who executed the foregoing instrument and acknowledged the same.

Jane L. Haas
Notary Public Invd. Wi.

My commission expires

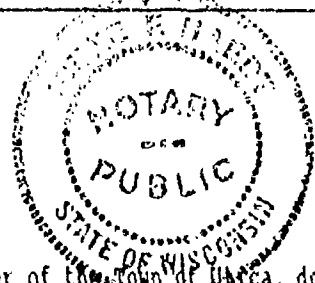10-11-92

CERTIFICATE OF TOWN TREASURER: TAX PARCEL NO. 024-0270 (01-02)
STATE OF WISCONSIN)
WINNEBAGO COUNTY) SS

I, Lois Buehring, being the duly elected, qualified and acting treasurer of the Town of Utica, do hereby certify that in accordance with the records in my office, there are no unpaid taxes or unpaid special assessments as of November 27, 1990 on any of the land included in this certified survey map.

November 27, 1990
Date

Lois Buehring
Town Treasurer

COUNTY TREASURER'S CERTIFICATE: TAX PARCEL NO. 024-0270 (01-02)
STATE OF WISCONSIN)
WINNEBAGO COUNTY) SS

I, Ruth Bradley, being the duly elected, qualified and acting treasurer of the County of Winnebago, do hereby certify that the records in my office show no unredeemed tax sales and no unpaid taxes or special assessments as of _____, 1990, affecting the lands included in this Certified Survey Map.

Date

County Treasurer

WINNEBAGO COUNTY PLANNING COMMITTEE CERTIFICATE:

This Certified Survey Map of part of the NE1/4 of the NE1/4 of Sec. 14, T.17N., R.15E. in the Town of Utica, is hereby approved.

Date

Authorized signature

Robert H. Saylor
Robert H. Saylor
S-1894
Wisconsin Registered Land Surveyor
November 15, 1990

Sheet 2 of 2 sheets




**W764 Brooklyn J Road
Ripon, Wisconsin 54971
Phone: (414) 748-9696**

CERTIFIED SURVEY MAP FOR
JACK AND PHYLLIS CLARKE,
LOCATED IN THE NW 1/4 OF THE
SE 1/4 AND IN THE NE 1/4 OF
THE SE 1/4 OF SECTION 22,
T17N, R15E, TOWN OF UTICA,
WINNEBAGO COUNTY, WISCONSIN.

**CERTIFIED
SURVEY MAP**

WINNEBAGO COUNTY CERTIFIED SURVEY MAP NO. 2862 VOLUME 1 PAGE 2862

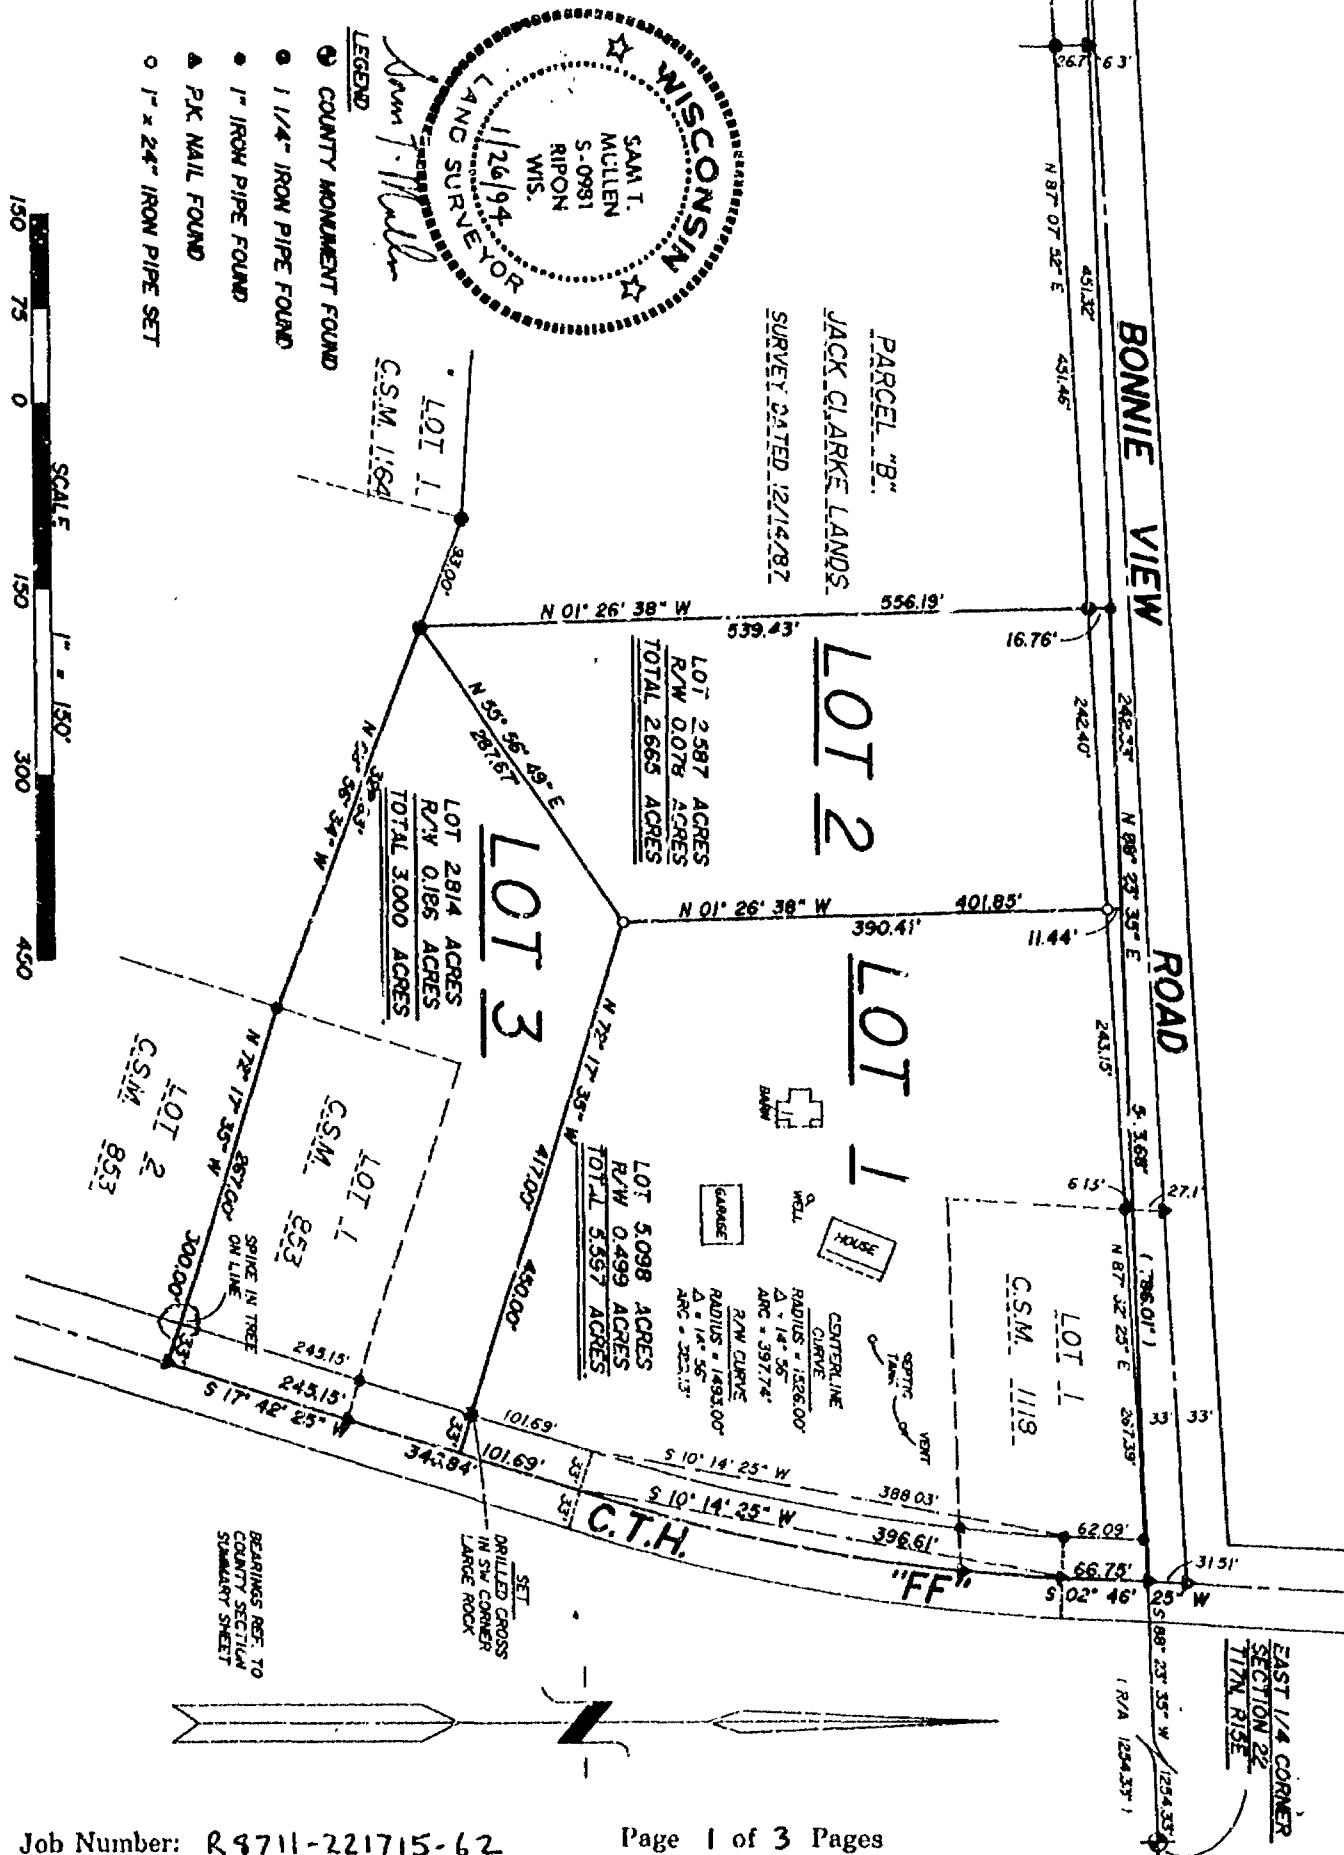

log #1596



RIPON LAND SURVEYING

W764 Brooklyn J Road
Ripon, Wisconsin 54971
Phone: (414) 748-9696

CERTIFIED SURVEY MAP

CERTIFIED SURVEY MAP FOR
JACK AND PHYLLIS CLARKE,
LOCATED IN THE NW 1/4 OF THE
SE 1/4 AND IN THE NE 1/4 OF
THE SE 1/4 OF SECTION 22,
T17N, R15E, TOWN OF UTICA,
WINNEBAGO COUNTY, WISCONSIN.


WINNEBAGO COUNTY

CERTIFIED SURVEY MAP NO.


2862

VOLUME

PAGE 2862

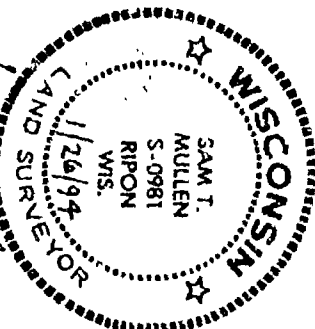

- LEGEND:
- COUNTY MONUMENT FOUND
 - 1 1/4" IRON PIPE FOUND
 - 1" IRON PIPE FOUND
 - ▲ P.K. NAIL FOUND
 - 1" x 24" IRON PIPE SET

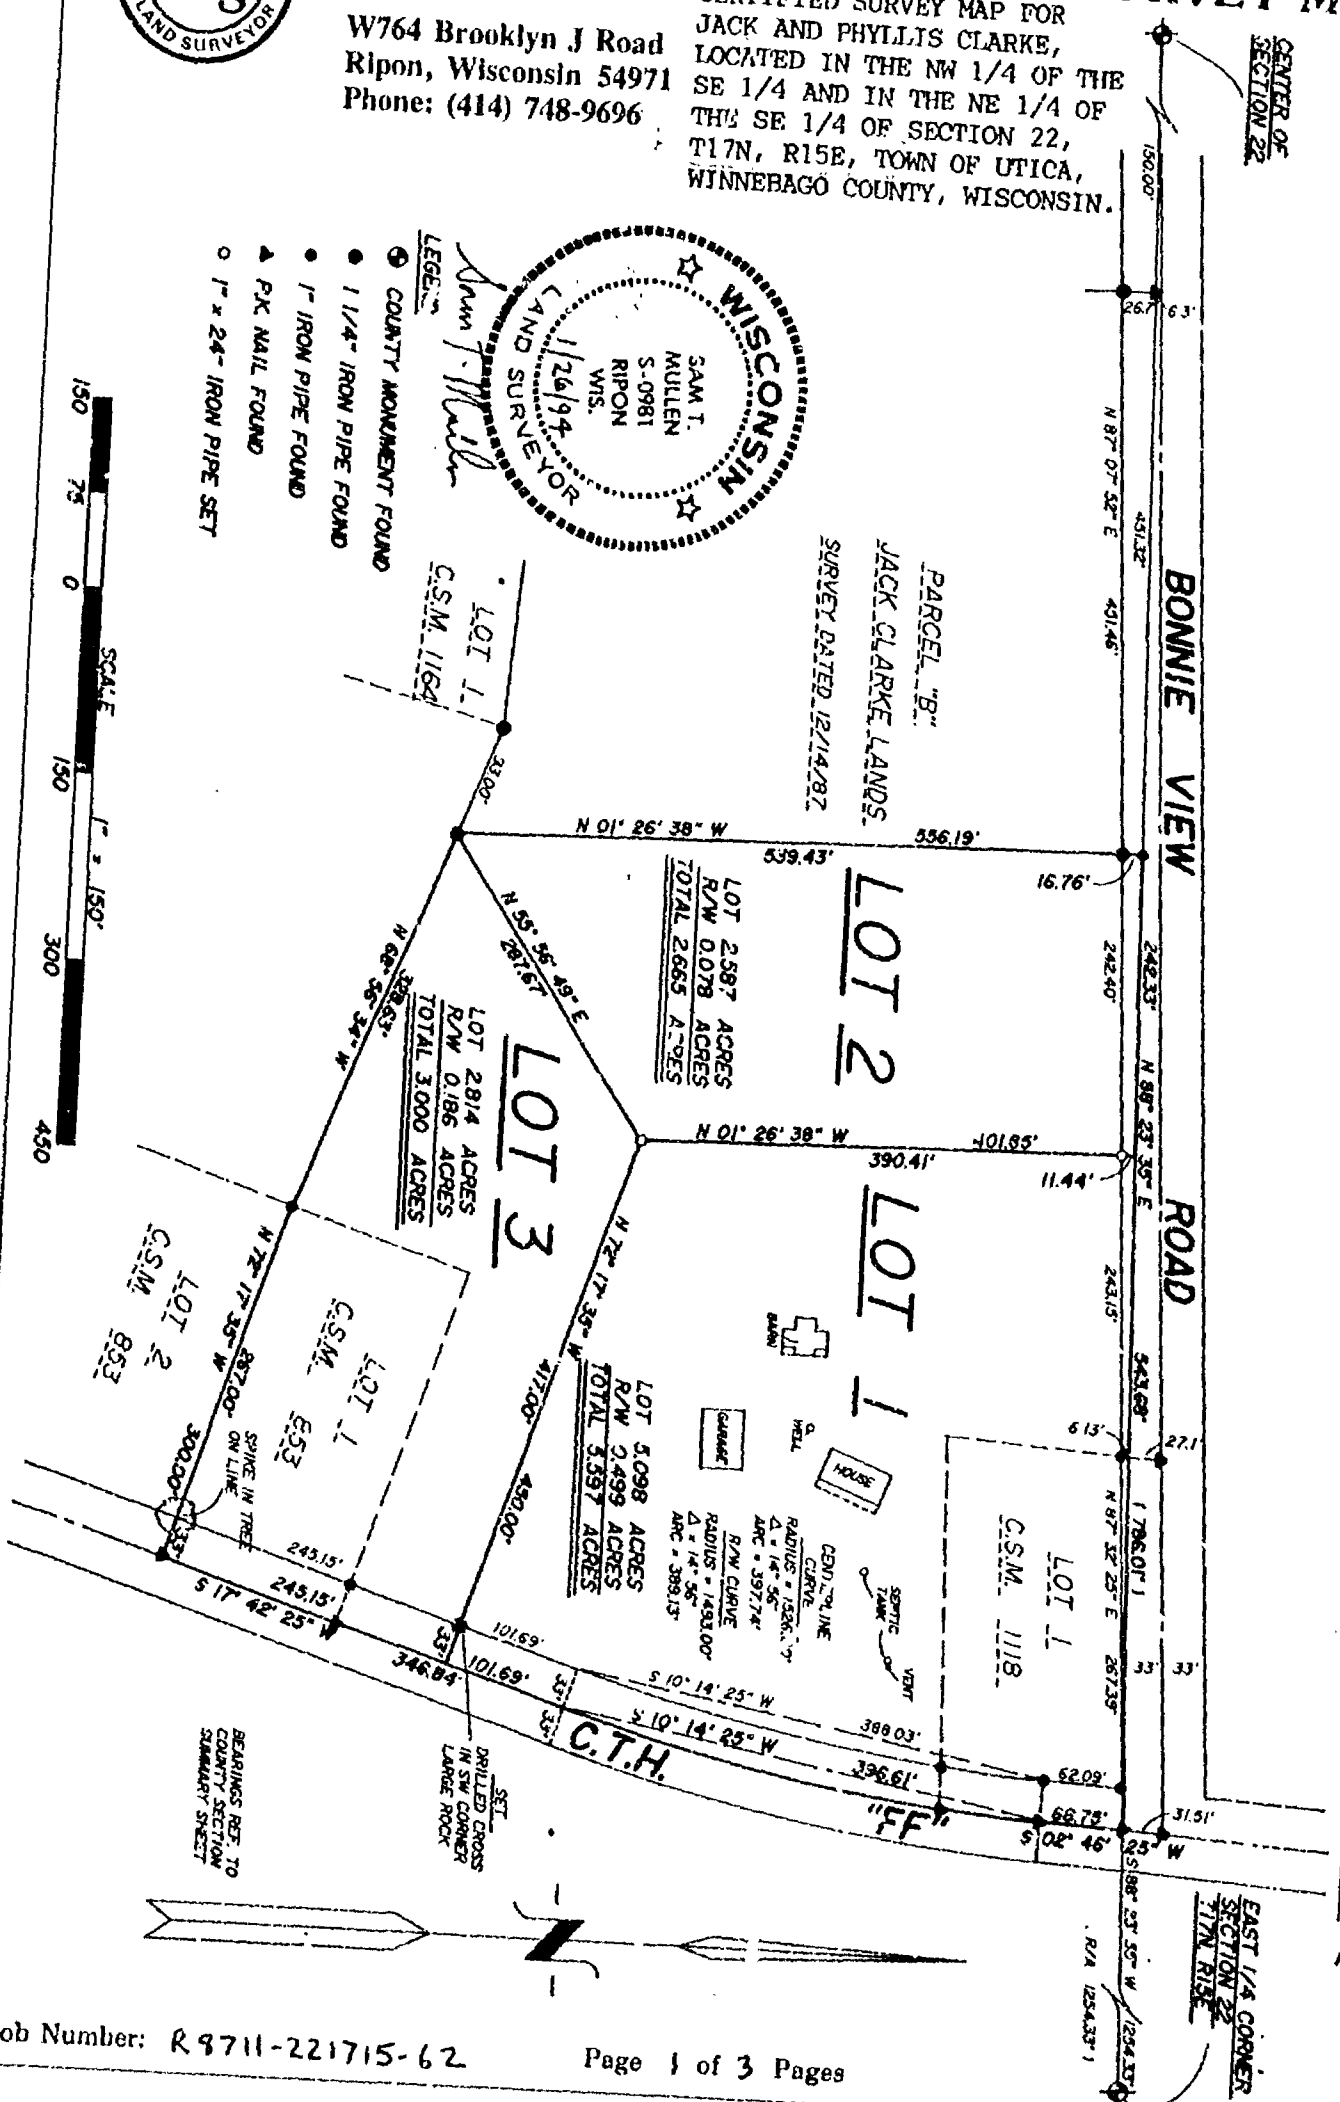



RIPON LAND SURVEYING

W764 Brooklyn J Road
Ripon, Wisconsin 54971
Phone: (414) 748-9696

CERTIFIED SURVEY MAP

CERTIFIED SURVEY MAP FOR JACK AND PHYLLIS CLARKE, LOCATED IN THE NW 1/4 OF THE SE 1/4 AND IN THE NE 1/4 OF THE SE 1/4 OF SECTION 22, T17N, R15E, TOWN OF UTICA, WINNEBAGO COUNTY, WISCONSIN.

SURVEYOR'S CERTIFICATE

I, Sam T. Mullen, Registered Land Surveyor of the State of Wisconsin, hereby certify that I have at the order of Jack and Phyllis Clarke, as owners thereof, surveyed lands located in the Northwest 1/4 of the Southeast 1/4 and in the Northeast 1/4 of the Southeast 1/4 of Section 22, Town 17 North, Range 15 East, Town of Utica, Winnebago County, Wisconsin; being more particularly described as follows:

Commencing at the East 1/4 Corner of said Section 22; thence S88°-23'-35"W along the north line of the Southeast 1/4 1254.33 ft. to the northeast corner of Certified Survey Map No. 1118 as recorded in Winnebago County Certified Survey Maps in Volume 1 on Page 1118 and being the Point of Beginning; thence S02°-46'-25"W along the centerline of County Trunk Highway "FF" (a.k.a. Utica Road) 66.75 ft.; thence along the arc of a curve to the right having a radius of 1526.00 ft. and a chord bearing S10°-14'-25"W 396.61 ft.; thence S17°-42'-25"W 346.84 ft. to the southeast corner of Lot 1 of Certified Survey Map No. 853 as recorded in Winnebago County Certified Survey Maps in Volume 1 on Page 853 and being the end of the traverse along the centerline of C.T.H. "FF"; thence N72°-17'-35"W 300.00 ft. to the northwest corner of Lot 2 of C.S.M. No. 853; thence N68°-56'-34"W 328.63 ft.; thence N01°-26'-38"W 556.19 ft. to the north line of the Southeast 1/4; thence N88°-23'-35"E along said north line 786.01 ft. to the Point of Beginning, containing 11.262 acres, and subject to the right-of-way easements for Bonnie View Road and C.T.H. "FF" and all other easements and restrictions of record, if any.

I further certify that such survey is a correct representation of all exterior boundaries of the land surveyed and the division thereof made, and that I have fully complied with the provisions of Section 236.34 of the Wisconsin State Statutes and Winnebago County Subdivision Ordinance in surveying and mapping the same, to the best of my knowledge and belief.

RIPON LAND SURVEYING
Ripon, Wisconsin

Sam T. Mullen

Sam T. Mullen, R.L.S. 0981
Dated this 26th day of January, 1994.



OWNER'S CERTIFICATE

We, Jack and Phyllis Clarke, as owners thereof, hereby certify that We have caused land as represented by this Certified Survey Map to be surveyed, divided and mapped as shown.

In presence of: *Wendy D. Hansen*

Witness

Beth Mackacek

Witness

Jack D. Clarke

Jack Clarke, owner

Phyllis Clarke

Phyllis Clarke, Owner

STATE OF WISCONSIN)
WINNEBAGO COUNTY)S3

Personally came before me this 4th day of February, 1994, the above named Jack and Phyllis Clarke, to me known to be the persons who executed the foregoing instrument and acknowledged the same.

Jane A. Peterson

Wisconsin Notary Public

My commission expires 1-18-98



RIPON LAND SURVEYING

W764 Brooklyn J Road
Ripon, Wisconsin 54971
Phone: (414) 743-9696

CERTIFIED SURVEY MAP

CERTIFIED SURVEY MAP FOR JACK AND PHYLLIS CLARKE, LOCATED IN THE NW 1/4 OF THE SE 1/4 AND IN THE NE 1/4 OF THE SE 1/4 OF SECTION 22, T17N, R15E, TOWN OF UTICA, WINNEBAGO COUNTY, WISCONSIN.

WINNEBAGO COUNTY

CERTIFIED SURVEY MAP NO. 2862

VOLUME 1

PAGE 2862

WINNEBAGO COUNTY PLANNING AND ZONING CERTIFICATE

Pursuant to the Land Subdivision Regulations of Winnebago County, Wisconsin, all requirements for approval have been fulfilled. This Certified Survey Map was approved by the Winnebago County Planning and Zoning Committee on the 16th day of February, 1994.

Jeanette Diakoff
V. Chairperson
Planning and Zoning Committee

TREASURERS' CERTIFICATE


As the duly appointed/elected Town Treasurer of the Town of Utica and the County Treasurer of the County of Winnebago, we do hereby certify that the records in our offices show no unredeemed tax sales and no unpaid taxes or unpaid special assessments affecting any of the lands included in this Certified Survey Map, as of the dates listed below:

<u>Marian Luetke</u> Treasurer, Town of Utica	<u>2-14-94</u> Date
<u>Bush & Bradley</u> Treasurer, County of Winnebago	<u>2/15/94</u> Date

867535

Register's Office
Winnebago County, Wis.
Received for record this 17th
day of Feb A.D., 19 94
at 8:00 o'clock A.M. and
filed in Vol. 1 of CSM
on page 2862
Margie Platon
Register of Deeds

8d
14th

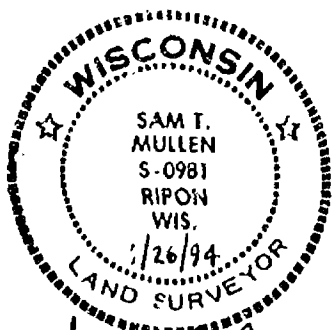

Sam T. Mullen




RIPON LAND SURVEYING

W1235 Spring Grove Road
Ripon, Wisconsin 54971
Phone: (414) 748-9696

CERTIFICATE OF SURVEY

CERTIFICATE OF SURVEY FOR KATHERINE L. BEAN,
LOCATED IN THE SE 1/4 OF THE SW 1/4 AND IN
THE SW 1/4 OF THE SE 1/4 OF SECTION 22,
T17N, R15E, TOWN OF UTICA, WINNEBAGO COUNTY,
WISCONSIN.

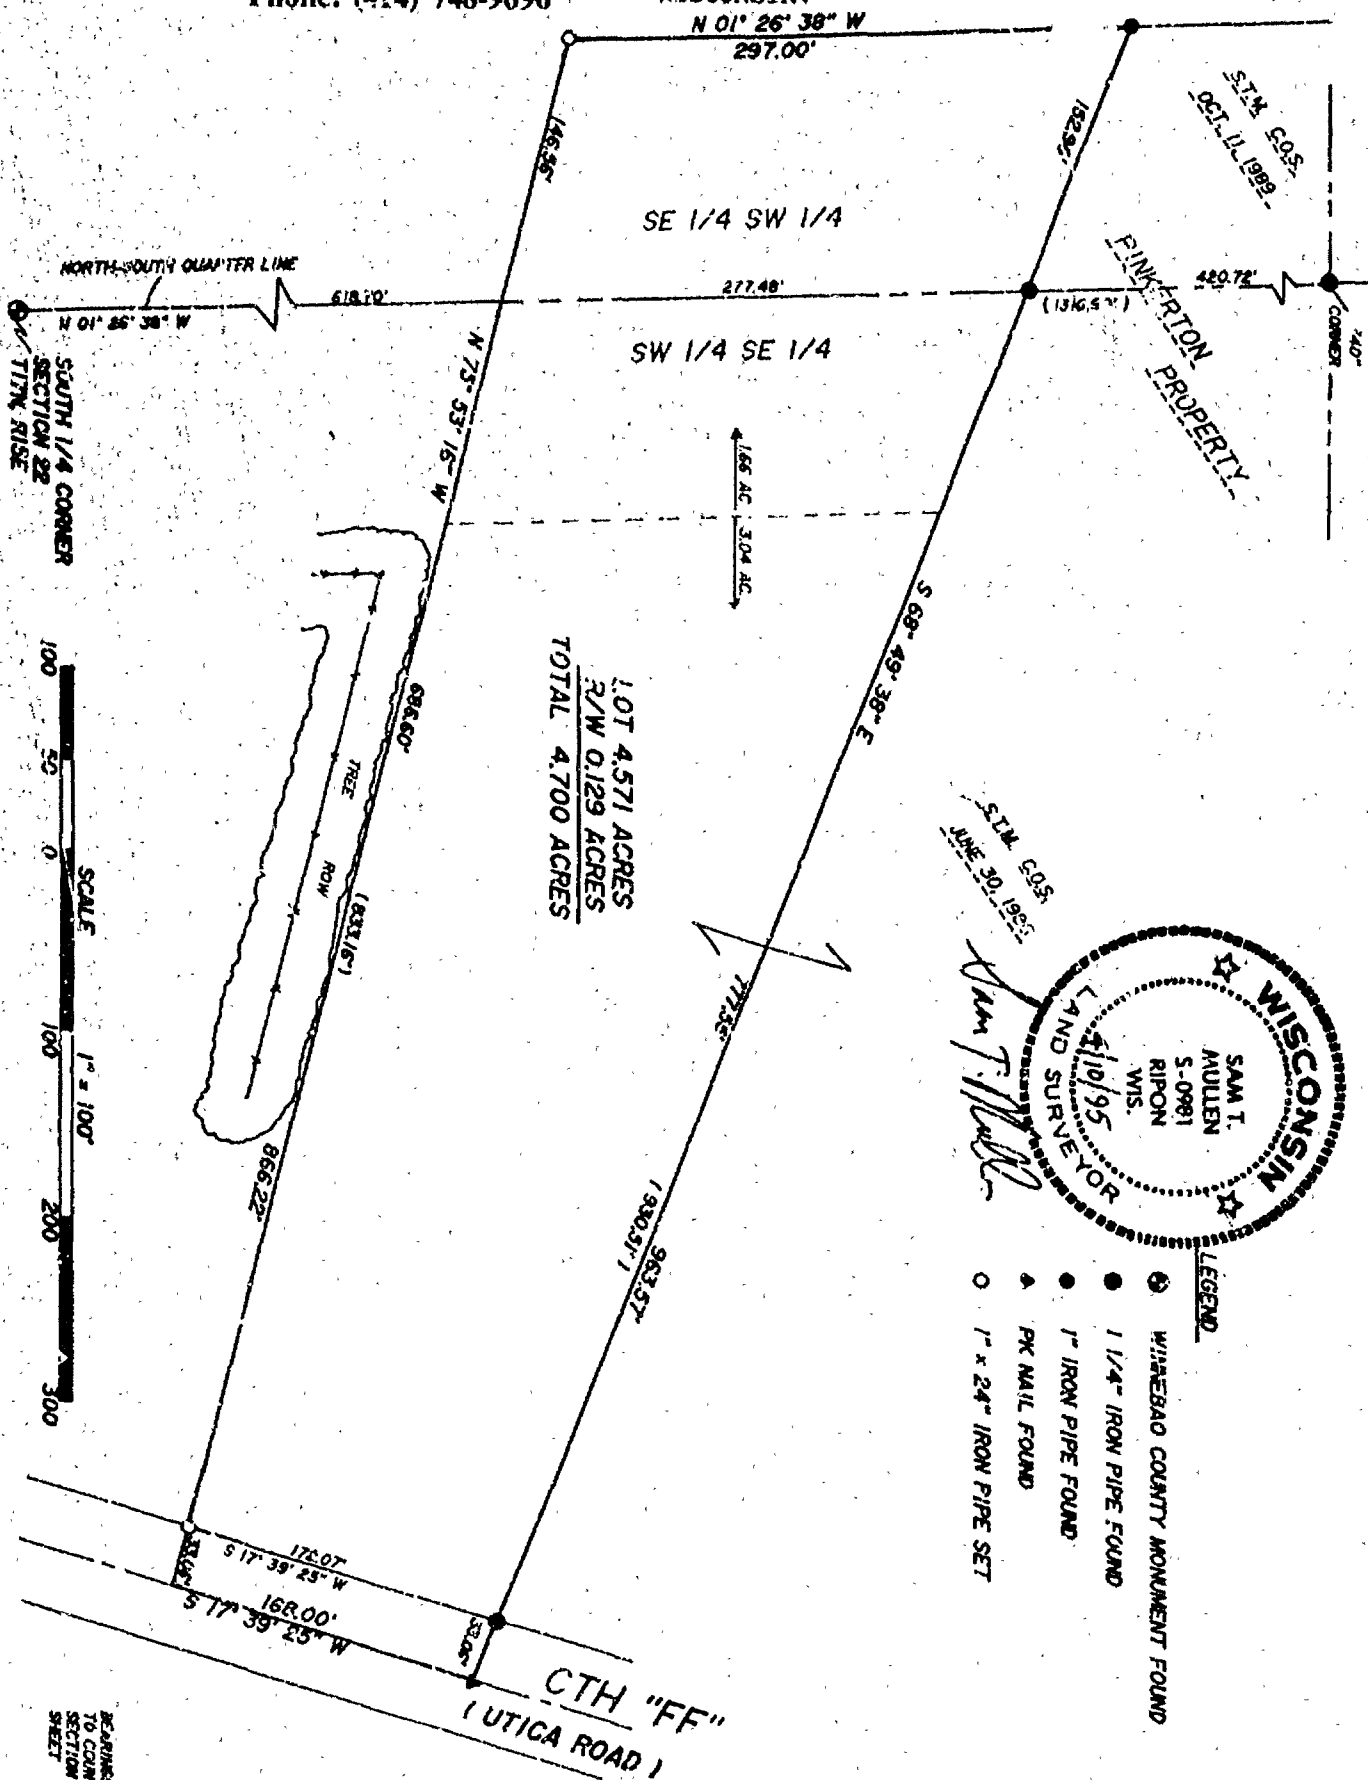



RIPON LAND SURVEYING

W1235 Spring Grove Road
Ripon, Wisconsin 54971
Phone: (414) 748-9696

CERTIFICATE OF SURVEY

CERTIFICATE OF SURVEY FOR KATHERINE L. BEAN,
LOCATED IN THE SE 1/4 OF T12S SW 1/4 AND IN
THE SW 1/4 OF THE SE 1/4 OF SECTION 22,
T17N, R15E, TOWN OF UTICA, WINNEBAGO COUNTY,
WISCONSIN.

SURVEYOR'S CERTIFICATE *****

I, Sam T. Mullen, Registered Land Surveyor of the State of Wisconsin, hereby certify that I have at the order of Katherine L. Bean, as owner thereof, and Fred Pinkerton, as purchaser thereof, surveyed lands located in part of the Southeast 1/4 of the Southwest 1/4 and the Southwest 1/4 of the Southeast 1/4 of Section 22, Town 17 North, Range 15 East, Town of Utica, Winnebago County, Wisconsin; being more particularly described as follows:


Commencing at the South 1/4 Corner of said Section 22; thence $N01^{\circ}-26'-38''W$ along the north-south quarter line 618.70 ft. to the Point of Beginning; thence $N75^{\circ}-53'-16''W$ 146.56 ft.; thence $N01^{\circ}-26'-38''E$ 297.00 ft. to the southwest corner of Certificate of Survey dated October 11, 1989; thence $S68^{\circ}-49'-38''E$ along the south line of said C.O.S. and the south line of Certificate of Survey June 30, 1986 963.57 ft. to the centerline of County Trunk Highway "FF"; thence $S17^{\circ}-39'-25''W$ along said centerline 168.00 ft.; thence $N75^{\circ}-53'-16''W$ 719.66 ft. to the Point of Beginning, being subject to a 33 ft. right-of-way easement for C.T.H. "FF" over the easterly portion of the above described parcel as shown on Page 1 of this certificate of survey, containing 4.700 acres.

This parcel can not be used as a separate parcel and is to become attached to and a part of the property lying adjacent to and north of the above described parcel (now known to be the "Pinkerton Property". Winnebago County approvals required to be used as a separate lot.

I further certify that such survey is a correct representation of all exterior boundaries of the land surveyed and the division thereof made, to the best of my knowledge and belief.

RIPON LAND SURVEYING
Ripon, Wisconsin

Sam T. Mullen, R.L.S. 0981
Dated this 10th day of April, 1995.

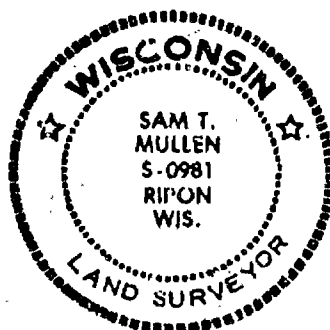

CERTIFIED SURVEY MAP NUMBER 3583

Note: This curve data refers to Saylor Survey, Inc. who surveyed 100 acres Northwest of Bonnie View & CH FF, for Munsil Williams

Note: This curve data reflects CSM #3350 & CSM #3476
Note: Both curves have Central (or Deflection Angle) of 56°05'40"

CURVE DATA

Note: all curves have a central (0: deflection) angle of 51°-56.30°

(1) to (2)	(3) to (4)	(5) to (6)
R=561.70°	R=594.70°	R=627.70°
T=273.61°	T=339.68°	T=305.76°
L=509.25°	L=539.14°	L=569.05°
C=491.97°	C=520.85°	C=549.76°

SPECIAL NOTE: An adjustment in the bearing of the tangent of curve and centerline of roadway north & east of the curve had to be made to make it fit the surveys associated with CSM's 3476 & 3350 of 0°10'43" counter-clockwise.

Rel. Volume 14, Page 413 with 22 figures of 3 Dots. Describes the curve as having a length of 37.22 and a radius of 287.94.

(7), 10 (8)
R=413.52°
T=220.5147°
L=404.55°
C=388.87°

(9), 10 (10)
R=380.52°
T=202.73°
L=372.31°
C=357.84°

SOUTH LINE OF THE NORTHWEST 1/4
OF THE NW 21/4S 17-15
ACCORDING TO CON 13350

WILLIAM E
FRAUEN
8-1926
OSHKOSH
WIS.

WILLIAM B. FRUEN
8-1926
OSHKOSH WIS.

Bearings referenced to County Section Summary Sheets
for S. Line NE 1/4 Sec 22-17-15

Survey Dated: 11/11/1926

NOTE: ALL AREAS ARE EXCLUSIVE OF ROADWAY RIGHTS OF WAY

LEGEND

ip-) - indicates Plotted Distances

-IRON PIPE OR PIN TO GROUND

-3/4 INCH IRON ROD, 24"

COUNTY MONUMENT FOUND

PK NAI T'UNG

- PK NMI 100ND

NOTE: ALL AREAS ARE EXCLUSIVE OF ROADWAY RIGHTS OF WAY

Score = 100

A vertical scale with numerical markings at 0, 100, 200, and 300. Horizontal lines extend from each marking across the page.

Exploited Lords

4 CO. 522 22-17-15

Abstract

Survey Dated: 11/11/1926

FRUEH CONSULTING SERVICES, LLC

P. O. Box 282, Oshkosh Wisconsin 54902
TELEPHONE (414) 235-0279



Stock No. 26273

CERTIFIED SURVEY MAP NUMBER 3583

Being part of unplatted lands in the Northeast Quarter of the Northeast Quarter and the Southeast Quarter of the Northeast Quarter of Section 22, All in Township 17 North, Range 15 East, Town of Ulica, Winnebago County, Wisconsin, prepared for Gordon L. and Nancy L. Fropp.

Note: This curve data refers to Saylor Survey, Inc. who surveyed 10.0 acres Northwest of Bonnie View & C11 IT, for Mursi Williams.

CURVE DATA

Note: all curves have a central (or deflection) angle of 51° 56' 30"

(1) to (2)
R=561.70'
L=273.61'
I=509.23'
C=491.97'

(3) to (4)
R=594.70'
L=289.68'
I=539.14'
C=520.85'

(5) to (6)
R=627.70'
L=305.76'
I=569.05'
C=549.76'

SPECIAL NOTE: An adjustment in the bearing of the tangent of curve and centerline of roadway north & east of the curve had to be made to make it fit the surveys associated with CSM's 3476 & 3550 of 0° 10' 45" counter-clockwise.


Note: This curve data reflects CSM #3350 & CSM #3476

Note: Both curves have Central (or Deflection Angle) of 56° 05' 40"

(7) to (8)
R=413.52'
L=220.347'
I=404.85'
C=388.87'

(9) to (10)
R=380.52'
L=202.73'
I=372.31'
C=357.84'

NOTE: Volume 747, Page 475
Winnebago Co. Register of Deeds
Describes this curve as having
a length of 510.66 feet and
a radius of 573.63 feet

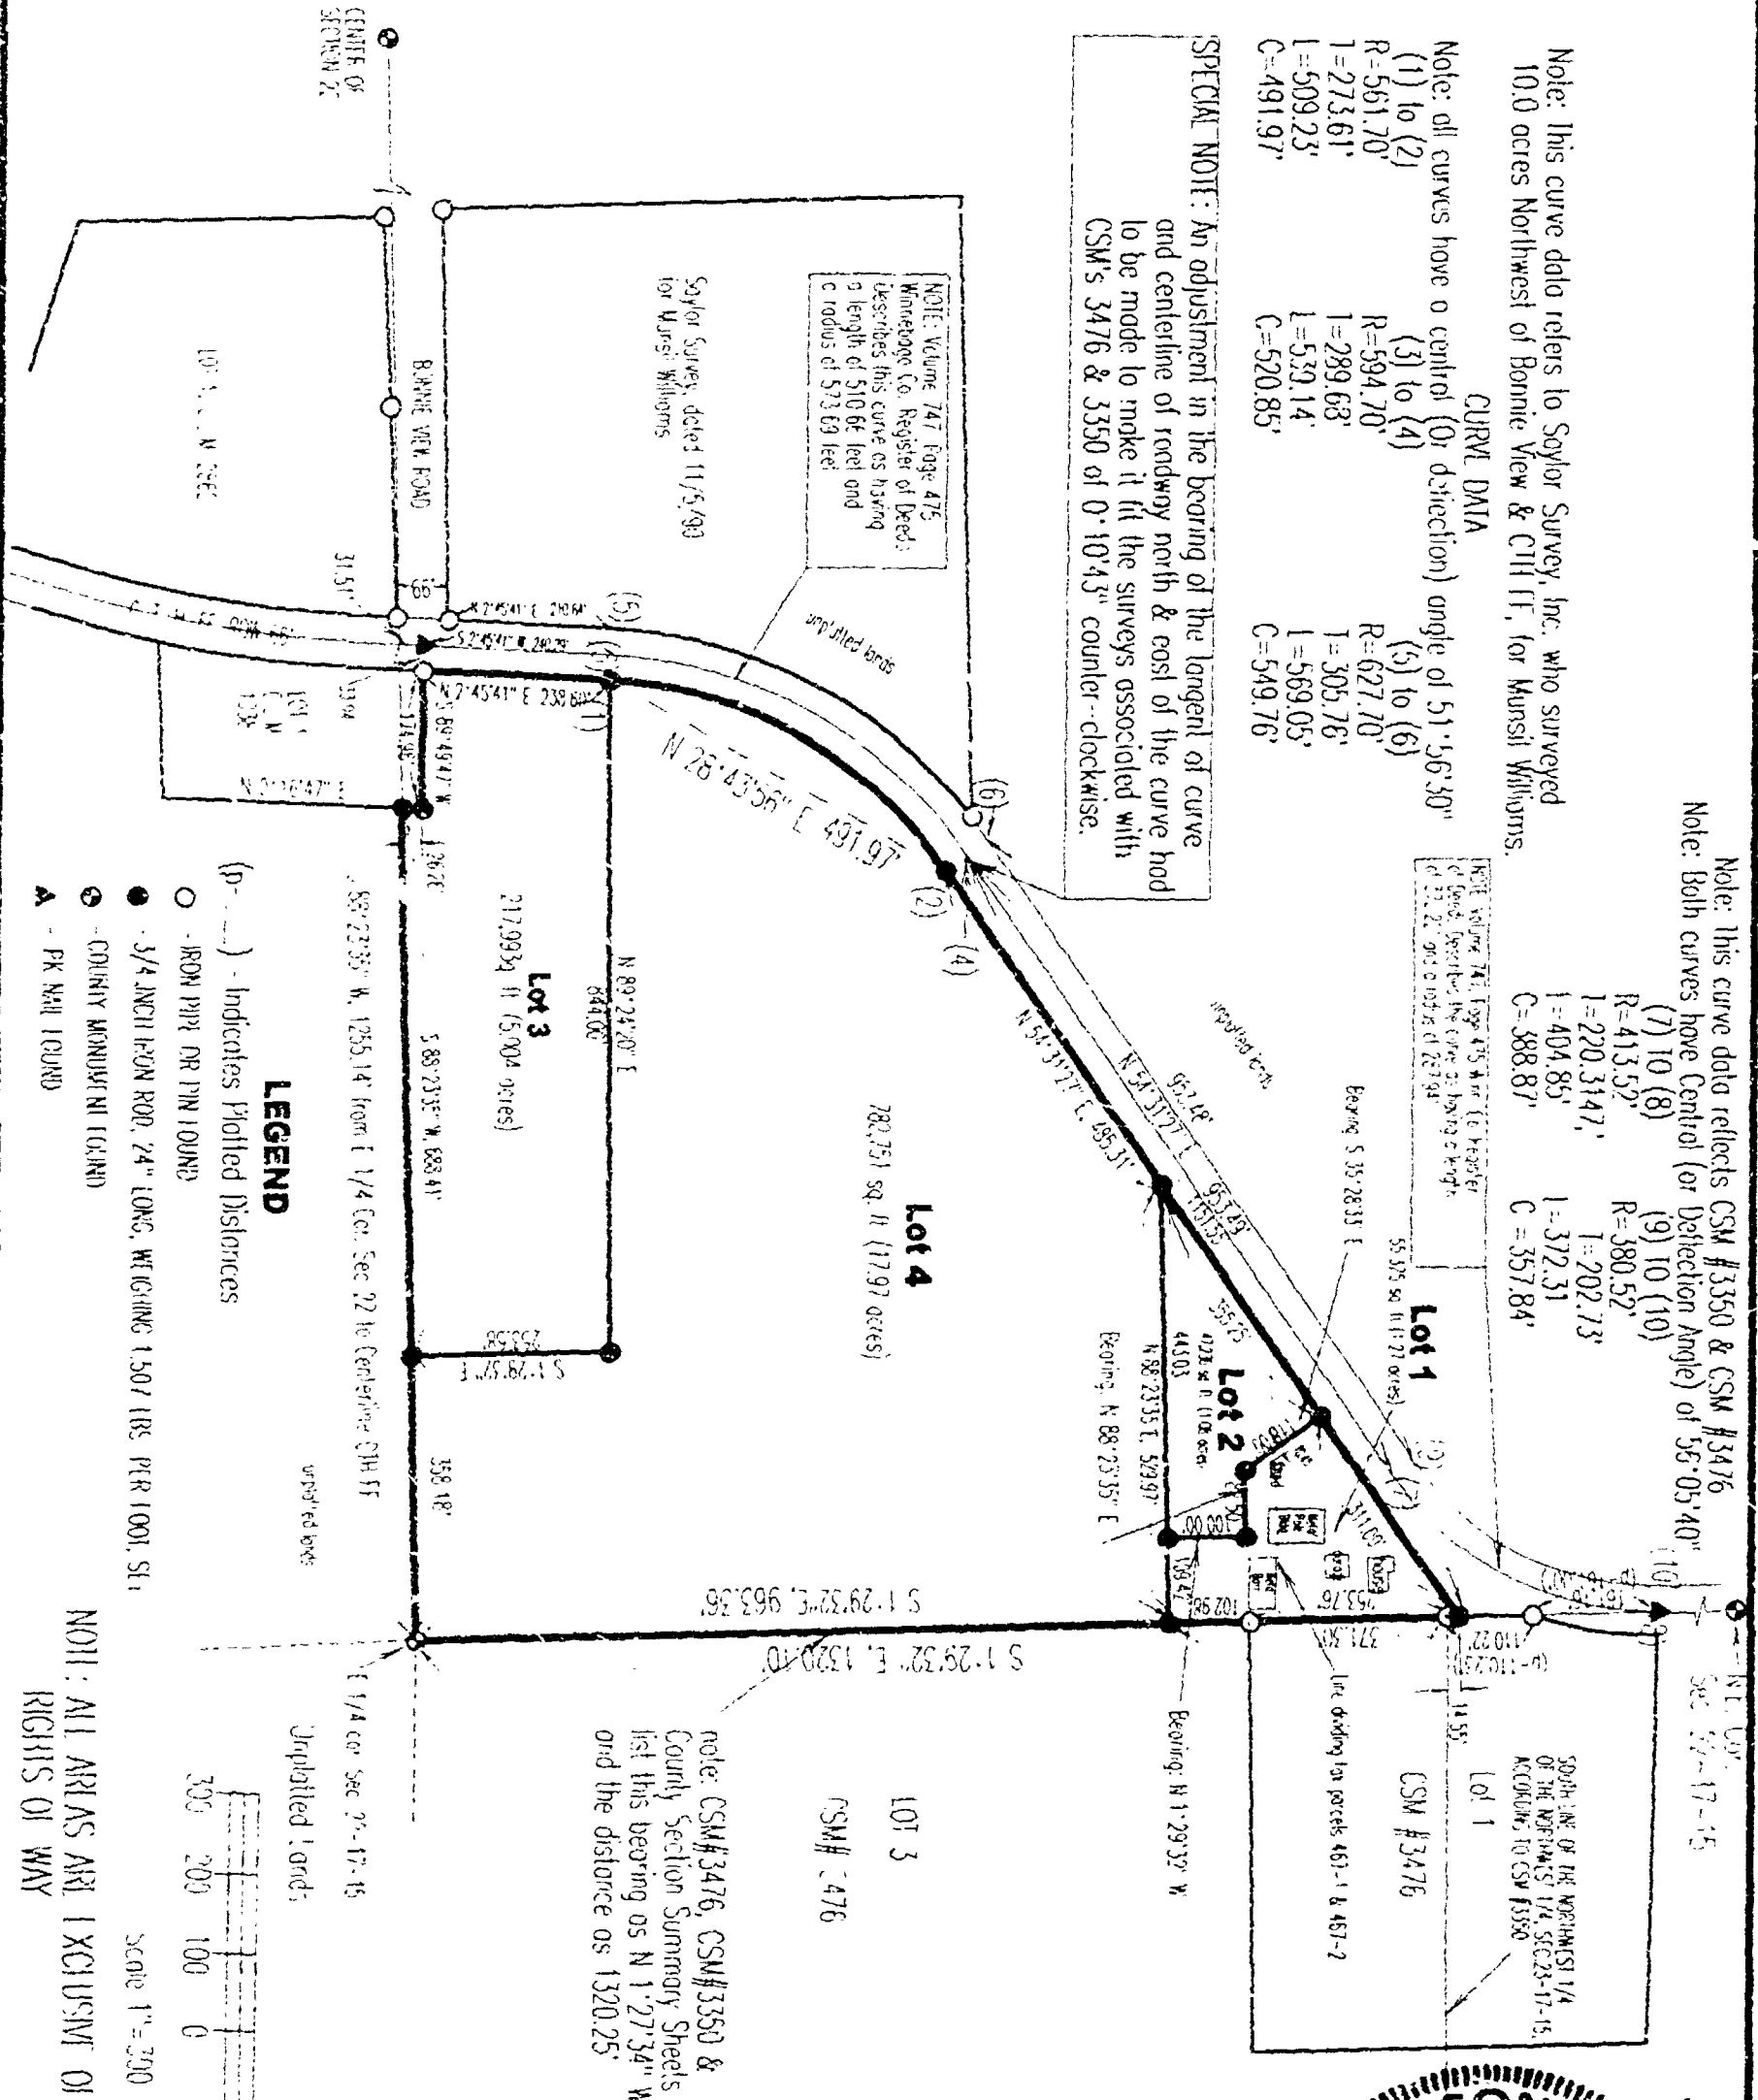

note: CSM#3476, CSM#3350 & County Section Summary Sheets list this bearing as N 1° 27' 34" W and the distance as 1320.25'

LOT 3
CSM# 3476


CSM #3476

Bearings referenced to County Section Summary Sheets for S. Line NE 1/4 Sec. 22-17-15

Survey Dated: 11/11/1996

FRUEH CONSULTING SERVICES, LLC

P. O. Box 282, Oshkosh Wisconsin 54902
TELEPHONE (414) 235-0279

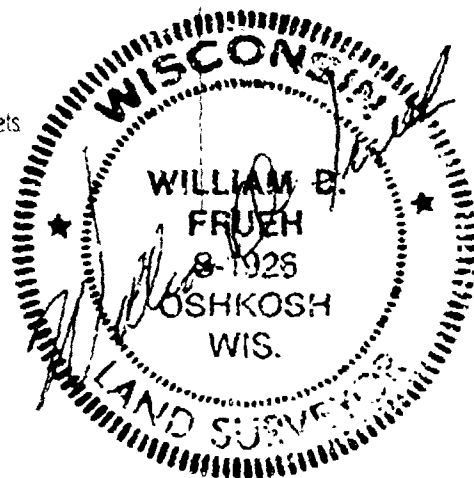



Stock No. 26273

Sheet 2 of 3

CERTIFIED SURVEY MAP NO. 3583

BEING PART OF UNPLATTED LANDS IN THE NORTHEAST QUARTER OF THE NORTHEAST QUARTER AND THE SOUTHEAST QUARTER OF THE NORTHEAST QUARTER OF SECTION 22, ALL IN TOWNSHIP 17 NORTH, RANGE 15 EAST, TOWN OF UTICA, WINNEBAGO COUNTY, WISCONSIN.

SURVEYOR'S CERTIFICATE
STATE OF WISCONSIN)
SS
WINNEBAGO COUNTY)

I, WILLIAM D. FRUEH, Wisconsin Registered Land surveyor do hereby certify

That I have surveyed, divided and mapped a part of the N. E. 1/4 of the N. E. 1/4 and the S. E. 1/4 of the N. E. 1/4 of Section 22, T17N, R15 E, Town of Utica, Winnebago County, Wisconsin, which is bounded and described as follows

BEGINNING AT THE EAST QUARTER CORNER OF SAID SECTION; THENCE SOUTH 88°23'35" WEST ALONG THE EAST-WEST CENTER OF SECTION LINE, 1046.59 FT., THENCE NORTH 2°16'47" EAST 26.26 FT., THENCE SOUTH 89°49'47" WEST 174.95 FT., THENCE NORTH 2°45'41" EAST 238.60 FT., THENCE NORTHEASTERLY 509.23 FT. ALONG THE SOUTHERLY LINE OF COUNTY TRUNK HIGHWAY AND THE ARC OF A CURVE WHOSE CENTER LIES TO THE EAST, WHOSE RADIUS IS 561.70 FT. AND WHOSE CHORD BEARS NORTH 28°43'56" EAST 491.97 FT., THENCE NORTH 54°31'27" EAST ALONG THE SOUTHEASTERY RIGHT OF WAY OF SAID HIGHWAY 1151.55 FT. TO THE EAST LINE OF SAID SEC. 22; THENCE SOUTH 1°29'32" EAST 14.55 FT., TO THE NORTHEAST CORNER OF THE SE 1/4 OF THE NE 1/4 OF SAID SECTION 22, THENCE SOUTH 1°29'32" EAST 1320.10 FT. TO THE POINT OF BEGINNING. SAID PARCEL IS SUBJECT TO ALL EXISTING EASEMENTS AND RESTRICTIONS OF RECORD.

THAT I have made this survey by the direction of Gordon L. and Nancy L. Trapp, owners of said land

THAT such map is a correct representation of all the exterior boundaries of the land surveyed and the land division thereof made

THAT I have fully complied with the provisions of Chapter 236 of the Wisconsin Statutes and the Land Subdivision Ordinance of the Town of Utica

11/11/1996
 Date

William D. Frueh
 William D. Frueh, Registered Land Surveyor S-1926

OWNERS CERTIFICATE

AS OWNERS, Gordon L. and Nancy L. Trapp, do hereby certify that we caused the land described on this map to be surveyed, divided and mapped as represented on this map in accordance with the Town of Utica Subdivision Ordinance

Gordon L. Trapp
 Gordon L. Trapp

Nancy L. Trapp
 Nancy L. Trapp

STATE OF WISCONSIN)
SS
WINNEBAGO COUNTY)

Personally came before me 15 day of NOV, 1996 the aforementioned, to me known to be the persons who executed the foregoing instrument, and acknowledged the same

[Signature]
 Notary public, WISCONSIN, Wisconsin
 My Commission Expires 12-7-97

TOWN OF UTICA CERTIFICATE

Township 17 North, Range 15 East
 This Certified Survey Map of part of Section 22, Town of Utica, owned by Gordon L. and Nancy L. Trapp, is hereby approved

Date 11/11/96

Town Chairman

Jerry Wayne



Stock No. 26273

Sheet 3 of 3

CERTIFICATE OF TOWN TREASURER

I hereby certify that in accordance with the records in my office, there are no unpaid taxes or unpaid special assessments as of this date on any of the land included in this plat.

Date 11-11-96Town Treasurer Kathleen K. Paschke**CERTIFICATE OF COUNTY TREASURER**

I hereby certify that in accordance with the records in my office, there are no unpaid taxes or unpaid special assessments as of this date on any of the land included in this plat.

Date 11-12-96County Treasurer Mary E. Bruenger - Deputy**WINNEBAGO COUNTY PLANING AND ZONING COMMITTEE APPROVAL**

This Certified Survey Map has been approved by the Winnebago County Planning and Zoning Committee

Date 11/20/96Authorized Representative [Signature]**THIS DOCUMENT WAS DRAFTED BY**Date 11/11/1996

[Signature]
William D. Frueh, Wisconsin Registered land surveyor, S-1926

955499

Register's Office

Winnebago County, Wis.

Received for record this 22ndday of Nov A.D., 1996at 2:00 o'clock P.M. andfiled in Vol. 1 of CSMon page 3583

[Signature]
Register of Deeds

Pl
14 02

PLAT OF SURVEY


SITUATED ALONG C.T.H. "FF". BEING LOT 1 IN CERTIFIED SURVEY MAP NO. 1038
LOCATED IN THE S.E. 1/4 OF THE N.E. 1/4 AND THE N.E. 1/4 OF THE S.E. 1/4
OF SECTION 22, T17N, R15E, IN THE TOWN OF UTICA, WINNEBAGO COUNTY,
WISCONSIN.

BEARINGS ARE REFERENCED TO THE NORTH LINE OF THE S.E. 1/4 OF SECTION 22-17-15, WHICH HAS AN ASSUMED BEARING OF SOUTH 88°23'35" WEST.

ALL DISTANCES ARE MEASURED TO THE NEAREST HUNDREDTH OF A FOOT.

○ DENOTES 3/4 INCH DIAMETER IRON ROD 24 INCHES LONG SET, WEIGHING NOT LESS THAN 1.50 LBS PER LINEAL FOOT.

() DENOTES RECORD DIMENSION WHERE DIFFERENT FROM ACTUAL MEASUREMENT.

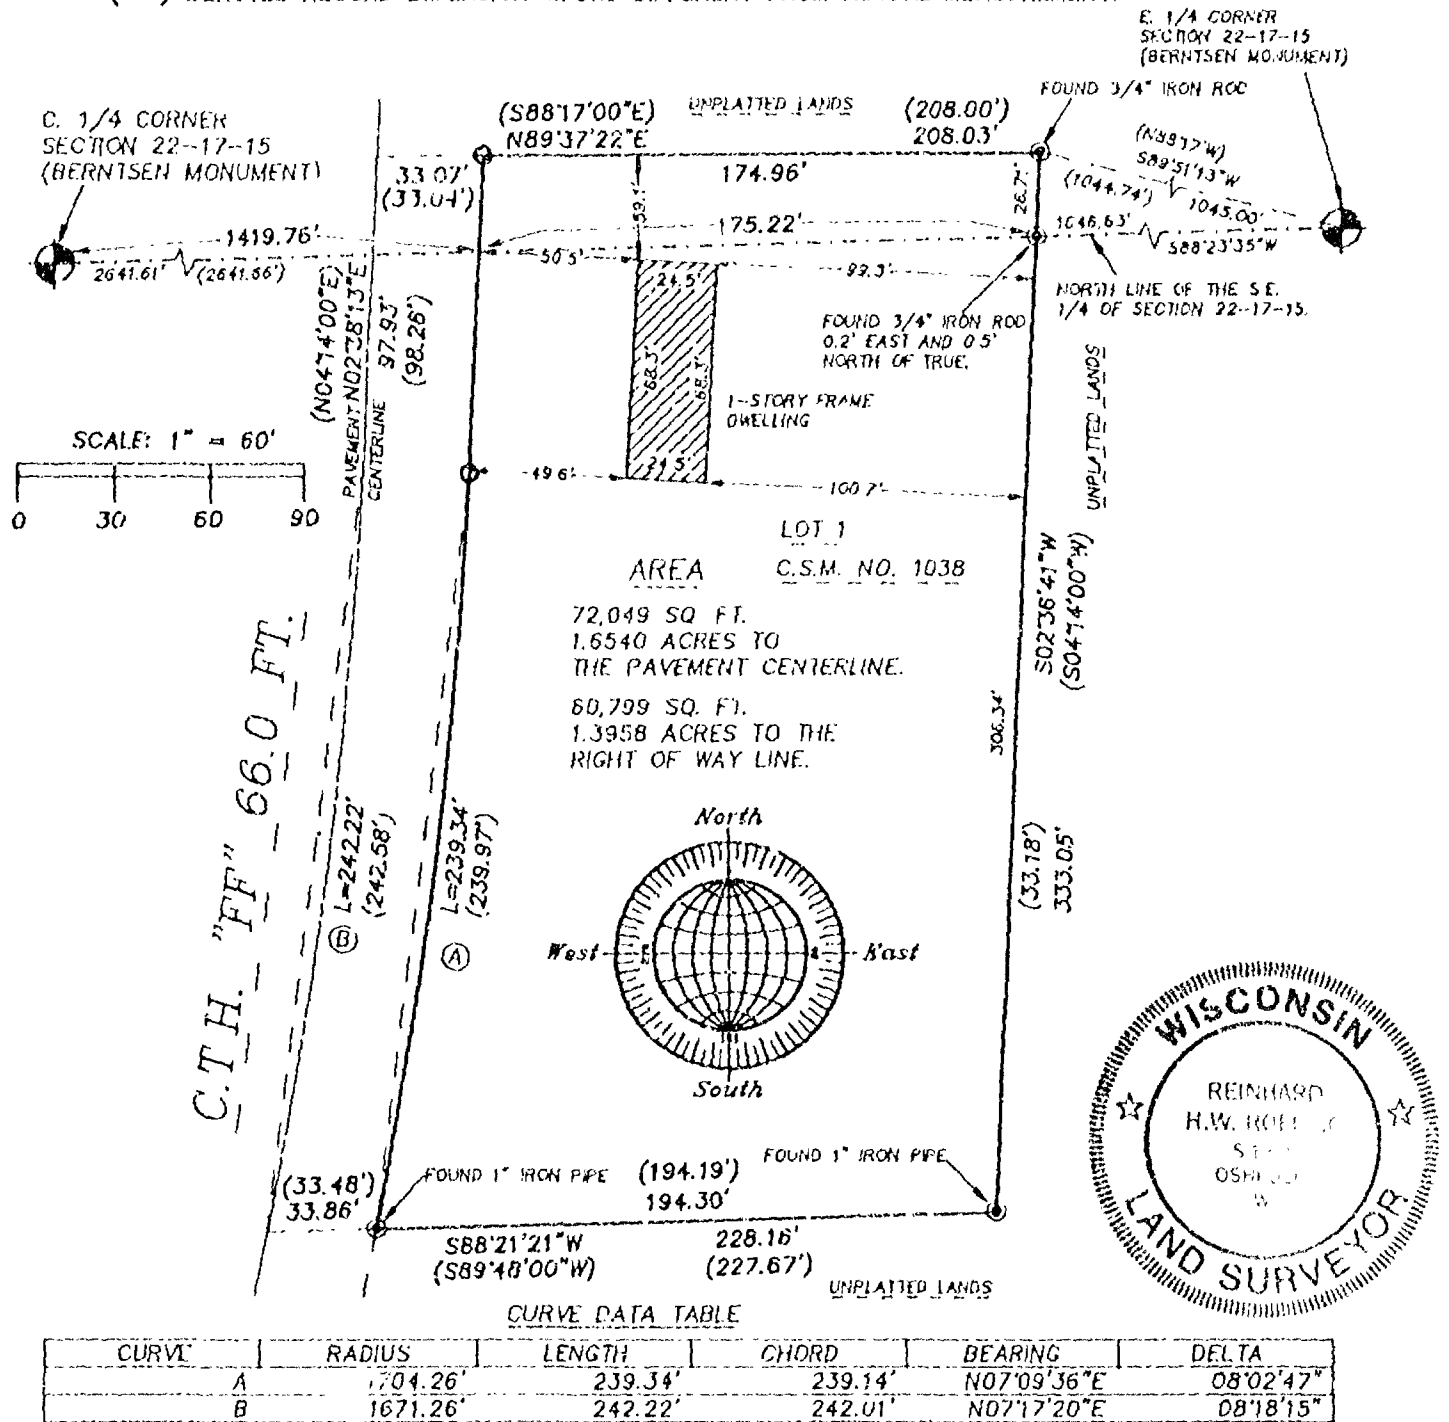

SURVEYOR'S CERTIFICATE

I, Reinhard Roehrig, Wisconsin Registered Land Surveyor, certify that I have surveyed that above described property and that the above map is a correct representation thereof and shows the size and location of the property, its exterior boundaries, the locations and dimensions of all visible structures thereon, boundary fences, apparent easements and roadways and visible encroachments, if any

This survey is made for the exclusive use of the present owners of the property and also those who purchase, mortgage or guarantee title thereto, within one (1) year from the date hereof.

5-6-97

Date _____

Reinhard Roehlig, Registered
Wisconsin Land Surveyor S-1368

NO. 3101

MAY 6, 1997

ROEHLIG

LAND SURVEYING
&
CONSULTING LTD.

417 North Sawyer Street • Oshkosh WI • 54901
(414) 233-2884



RIPON LAND SURVEYING

1035 W. FOND DU LAC ST.
Ripon, Wisconsin 54971
Phone (414) 748-9696



CERTIFIED SURVEY MAP

CERTIFIED SURVEY MAP FOR KATHERINE L. BEAN, LOCATED
IN THE SE 1/4 OF THE SW 1/4 OF SECTION 22, T.17N.,
R.15E., TOWN OF UTICA, WINNEBAGO COUNTY, WISCONSIN.

OWNER: Katherine L. Bean CLIENT: Fred Pinkerton
6295 CTH FF 6157 CTH FF
Oshkosh, WI. 54904 Oshkosh, WI. 54904


BEARINGS REFERENCED TO THE SOUTH LINE
OF THE SW 1/4 OF SECTION 22 SHOWN ON
SECTION SUMMARY AS N88°-11'-06"E.

SCALE: 1" = 300'

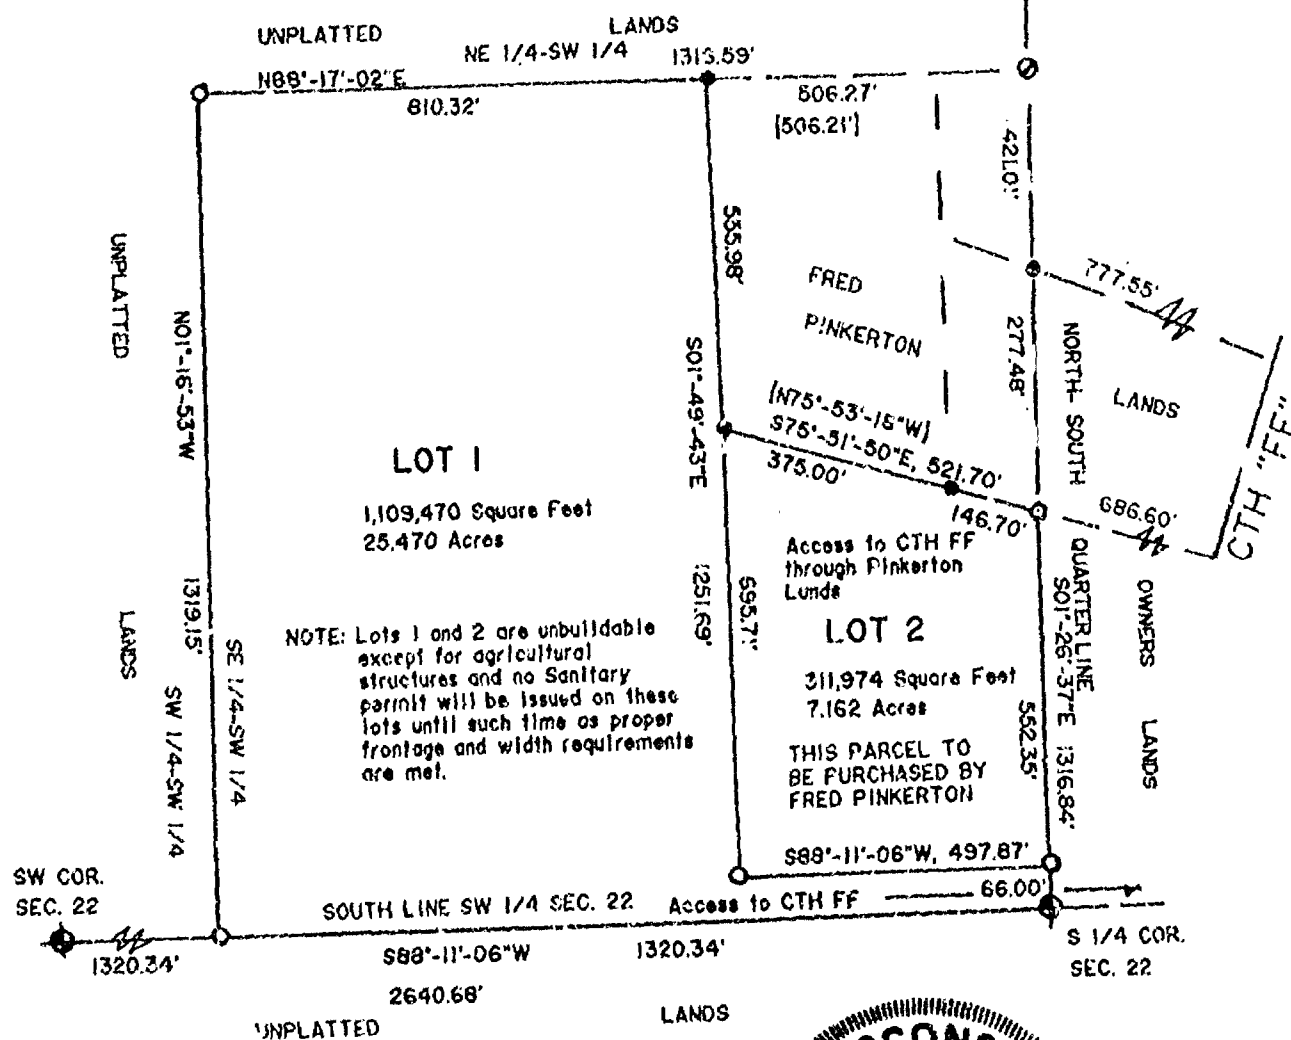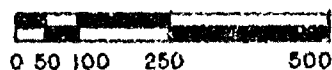

LEGEND

- ◆ SECTION CORNER - BERNTSEN MONUMENT
- 1 1/4" DIA. IRON PIPE FOUND
- 1" DIA. IRON PIPE FOUND
- 1"X24" IRON PIPE, 1.13 lb./ft. SET
- () RECORDED AS

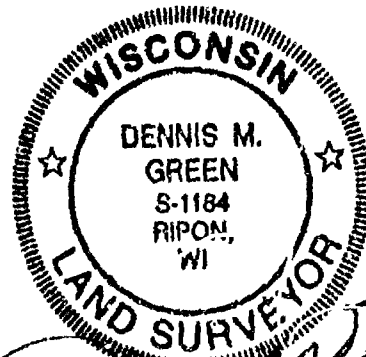

Dennis M. Green
8-12-97

WINNEBAGO

COUNTY

CERTIFIED SURVEY MAP NO. 3807

VOLUME 1

PAGE 3807



RIPON LAND SURVEYING

1035 W. FOND DU LAC ST.
Ripon, Wisconsin 54971
Phone (414) 748-9696

CERTIFIED SURVEY MAP

CERTIFIED SURVEY MAP FOR KATHERINE L. BEAN, LOCATED IN THE SE $\frac{1}{4}$ OF THE SW $\frac{1}{4}$ OF SECTION 22, T.17N., R.15E., TOWN OF UTICA, WINNEBAGO COUNTY, WISCONSIN.

SURVEYOR'S CERTIFICATE *****

I, Dennis M. Green, Registered Land Surveyor, do hereby certify that by the order of Fred Pinkerton and Katherine L. Bean, I have surveyed, divided, monumented and mapped the following parcel of land being located in the SE $\frac{1}{4}$ of the SW $\frac{1}{4}$ of Section 22, T.17N., R.15E., Town of Utica, Winnebago County, Wisconsin being more particularly described as follows:

Beginning at the South Quarter corner of said Section 22; thence S88°-11'-06"W along the South line of the SW $\frac{1}{4}$ of said Section 22, 1320.34 feet; thence N01°-16'-53"W along the West line of the SE $\frac{1}{4}$ of the SW $\frac{1}{4}$ of said Section 22, 1319.15 feet; thence N88°-17'-02"E along the North line of the SE $\frac{1}{4}$ of the SW $\frac{1}{4}$ of said Section 22, 810.32 feet; thence S01°-49'-43"E, 555.98 feet; thence S75°-51'-50"E, 521.70 feet; thence S01°-26'-37"E along the North-South Quarter line of said Section 22, 618.35 feet to the point of beginning. Said parcel contains 1,421,444 square feet or 32.632 acres. All bearings referenced to the South line of the SW $\frac{1}{4}$ of said Section 22 shown on Section Summary as N88°-11'-06"W.

I further certify that the within survey is a correct representation of the boundaries surveyed, divided, monumented and mapped and that I have fully complied with the provisions of Chapter 236.34 of the Wisconsin Statutes and that this survey is correct to the best of my knowledge and belief.

RIPON LAND SURVEYING
Ripon, Wisconsin



Dennis M. Green, R.L.S. 1184
Dated this 12th day of August, 1997.




TOWN BOARD OF UTICA CERTIFICATE *****

STATE OF WISCONSIN) SS
FOND DU LAC COUNTY)

Lots approved in accordance with Town Subdivision Ordinance.

Dated this 19th day of September 1997.

By: 
Chairman

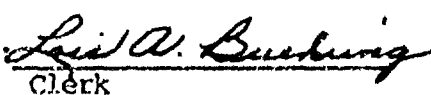Attest: 
Clerk

Winnebago

COUNTY

CERTIFIED SURVEY MAP NO. 3807

VOLUME

PAGE 3807



RIPON LAND SURVEYING

1035 W. FOND DU LAC ST.
Ripon, Wisconsin 54971
Phone (414) 748-9696

CERTIFIED SURVEY MAP

CERTIFIED SURVEY MAP FOR KATHERINE BEAN,
LOCATED IN THE SE $\frac{1}{4}$ OF THE SW $\frac{1}{4}$ OF
SECTION 22, T.17N., R15E., TOWN OF UTICA,
WINNEBAGO COUNTY, WISCONSIN.

OWNER'S CERTIFICATE *****

I, Katherine L. Bean, as owner thereof, hereby certify that I have caused the land as represented by this Certified Survey Map to be surveyed, divided and mapped as shown.

In presence of:

Patricia A. Green
Witness

Katherine Bean
Katherine L. Bean, owner

STATE OF WISCONSIN) SS
WINNEBAGO COUNTY)

Personally came before me this 18th day of August, 1997 the above named Katherine L. Bean, to me known to be the person who executed the foregoing instrument and acknowledged the same.

Patricia A. Green
Wisconsin Notary Public
My Commission Expires 6/03/01

WINNEBAGO COUNTY PLANNING AND ZONING CERTIFICATE *****

Pursuant to the Land Subdivision Regulations of Winnebago County, Wisconsin, all requirements for approval have been fulfilled. This Certified Survey Map was approved by the Winnebago County Planning and Zoning Committee on the 24th day of September, 1997.

Jeanne M. Siver
Chairperson
Planning and Zoning Committee

TREASURERS' CERTIFICATE *****

As the duly appointed/elected Town Treasurer of the Town of Utica and the County Treasurer of the County of Winnebago, we do hereby certify that the records in our offices show no unredeemed tax sales and no unpaid special assessments affecting any of the lands included in this Certified Survey Map, as of the dated listed below:

Betty J. Messerschmidt
Treasurer, Town of Utica

8-19-97
Date

Burton Schmidt
Treasurer, County of Winnebago

8/18/97 983556
Date

Register's Office
Winnebago County, Wis.
Received for record this 25th
day of Sept A.D., 1997
at 8:00 o'clock A.M. and
filed in Vol. 1 of CSM

Winnebago COUNTY CERTIFIED SURVEY MAP NO. 3807 VOLUME 1 PAGE 3807

Stock No. 26273

CERTIFIED SURVEY MAP NUMBER 3980

Being a subdivision of Lots 2 and 4 of Certified Survey Map No. 3583 which is located in the Southeast Quarter of the Northeast Quarter of Section 22, All in Township 17 North, Range 18 East, Town of Ulica, Winnebago County, Wisconsin, prepared for Gordon L. and Nancy L. Trapp and Mark B. Trapp.

CURVE DATA

Note: This curve data refers to Saylor Survey, Inc. who surveyed 10.0 acres Northwest of Bonnie View & CTH FF.

Note: all curves have a central (or deflection) angle of 51°56'30"

(1) to (3)	(4) to (5)	(6) to (7)
R=561.70'	R=594.70'	R=627.60'
T=273.61'	T=289.68'	T=305.76'
L=509.23'	L=539.14'	L=569.05'
C=491.97'	C=520.85'	C=549.76'

SPECIAL NOTE: An adjustment in the bearing of the tangent of curve and centerline of roadway north & east of the curve had to be made to make it fit the survey's associated with CSM's #3476 & #3350 of 0°10'37" counter-clockwise.

NOTE: Volume 147, Page 475 Winnebago Co. Register of Deeds describes this curve as having a length of 510.66 feet and a radius of 573.63 feet

CURVE DATA


(1) to (2)	(3) to (4)
RADIUS=561.70'	RADIUS=594.70'
TANGENT=273.61'	TANGENT=289.68'
LENGTH ARC=509.23'	LENGTH ARC=539.14'
CHORD LENGTH=491.97'	CHORD LENGTH=520.85'

This curve data reflects CSM #3350 & CSM #3476

Note: Both curves have Central (or Deflection) Angle of 51°56'30"

(8) to (9)	(10) to (11)
R=413.52'	R=380.52'
T=220.31'	T=202.73'
L=404.85'	L=372.51'
C=388.87'	C=357.84'


NOTE: Volume 147, Page 475 Winnebago Co. Register of Deeds describes this curve as having a length of 372.51' and a radius of 281.84'

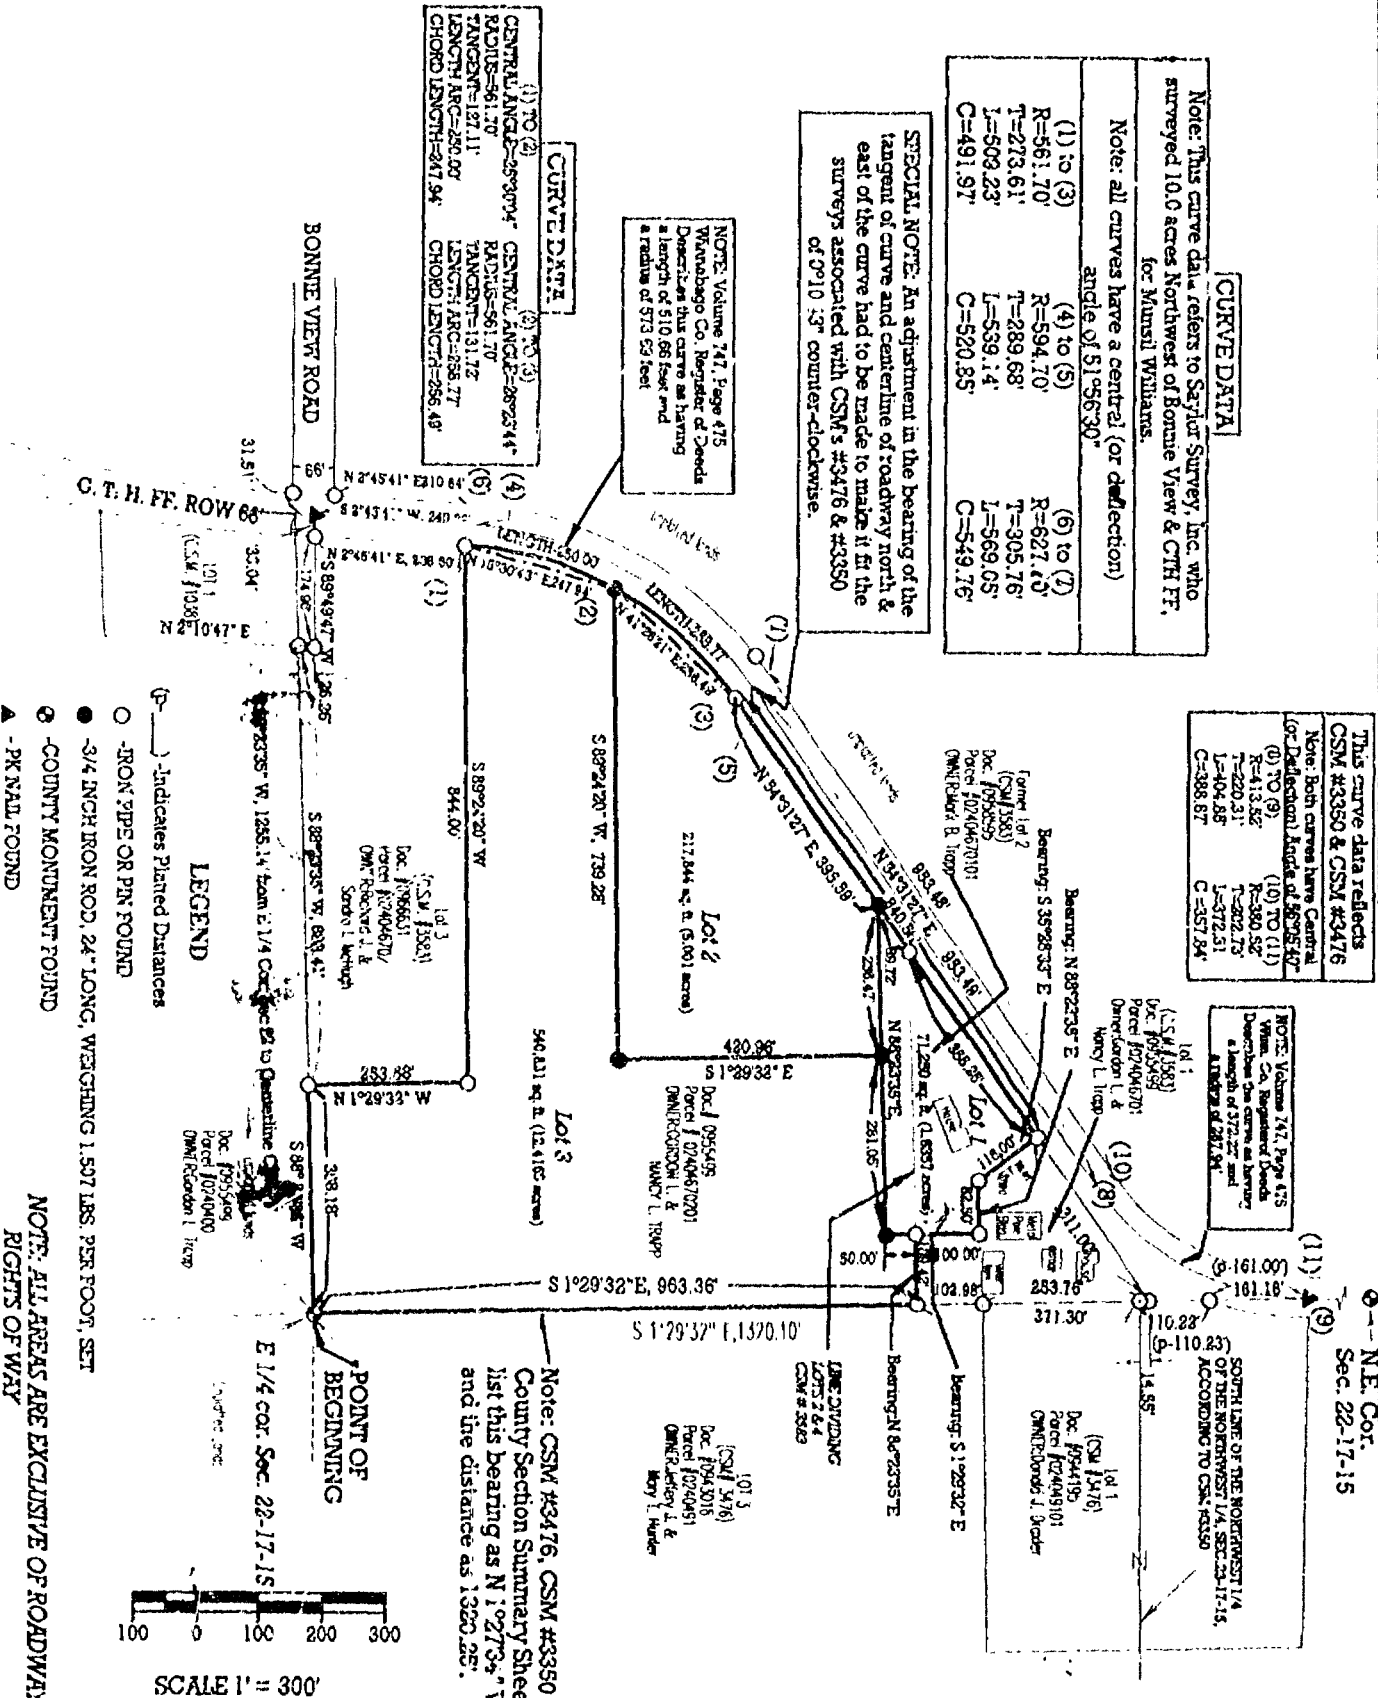

Survey Dated: 4/22/1998

FRUEN CONSULTING SERVICES, LLC

P. O. Box 282, Oshkosh Wisconsin 54902
TELEPHONE (920) 235-0279

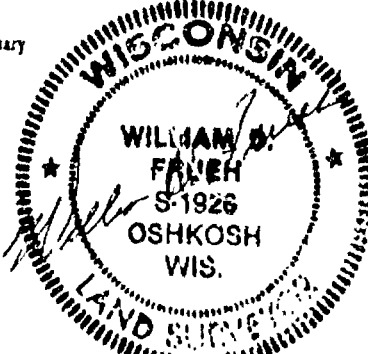



Stock No. 26273

CERTIFIED SURVEY MAP NUMBER 3980

Being a subdivision of Lots 2 and 4 of Certified Survey Map No. 3583 which is located in the Southeast Quarter of the Northeast Quarter of Section 22, All in Township 17 North, Range 15 East, Town of Utica, Winnebago County, Wisconsin, prepared for Gordon L. and Nancy L. Trapp and Mark B. Trapp.

CURVE DATA

Note: This curve data refers to Saylor Survey, Inc. who surveyed 10.0 acres Northwest of Bonnie View & CTH FF, for Munsil Williams.

Note: all curves have a central (or deflection) angle of 51°56'30"

(1) to (3)	(4) to (5)	(6) to (7)
R=561.70'	R=564.70'	R=627.70'
T=273.61'	T=289.68'	T=305.76'
L=509.23'	L=539.14'	L=569.05'
C=491.97'	C=520.85'	C=549.76'

SPECIAL NOTE: An adjustment in the bearing of the tangent of curve and centerline of roadway north & east of the curve had to be made to make it fit the surveys associated with CSMs #3476 & #3360 of 0°10'43" counter-clockwise.

NOTE: Volume 747, Page 178 Winnebago Co. Register of Deeds Describes this curve as having a length of 810.66 feet and a radius of 573.69 feet

CURVE DATA

(1) TO (2)	(2) TO (3)	(3) TO (4)
CENTRAL ANGLE=88°30'04"	CENTRAL ANGLE=26°23'44"	CENTRAL ANGLE=88°30'04"
RADIUS=561.70'	RADIUS=561.70'	RADIUS=561.70'
TANGENT=127.11'	TANGENT=131.72'	TANGENT=127.11'
LENGTH A.C.=250.00'	LENGTH A.C.=250.00'	LENGTH A.C.=250.00'
CHORD LENGTH=247.94'	CHORD LENGTH=286.49'	CHORD LENGTH=247.94'

This curve data reflects CSM #3360 & CSM #3476

(8) TO (9)	(10) TO (11)
R=413.82'	R=380.82'
T=220.31'	T=202.73'
L=104.85'	L=312.31'
C=388.87'	C=357.84'

NOTE: Volume 747, Page 475 Win. Co. Registered Deeds Describes the curve as having a length of 512.22 feet and a radius of 267.84'

NE. Cor. Sec. 22-17-15

SOUTHWEST CORNER OF THE NORTHWEST 1/4 OF THE NORTHWEST 1/4, SEC. 23-17-15, ACCORDING TO CSM #3350

- LEGEND
- (p-) - Indicates Platted Distances
 - - IRON PIPE OR PIN FOUND
 - - 3/4 INCH IRON ROD, 24" LONG, WEIGHING 1.507 LBS. PER FOOT, SET
 - ◉ - COUNTY MONUMENT FOUND
 - ▲ - PK NAIL FOUND

NOTE: ALL AREAS ARE EXCLUSIVE OF ROADWAY RIGHTS OF WAY

SCALE 1" = 300'




Survey Dated: 4/22/1998

Bearings referenced to County Section Summary Sheets for S. Line NE 1/4 Sec. 22-17-15

FRUEH CONSULTING SERVICES, LLC

P. O. Box 282, Oshkosh Wisconsin 54902
TELEPHONE (920) 235-0279

Sheet 1 of 3

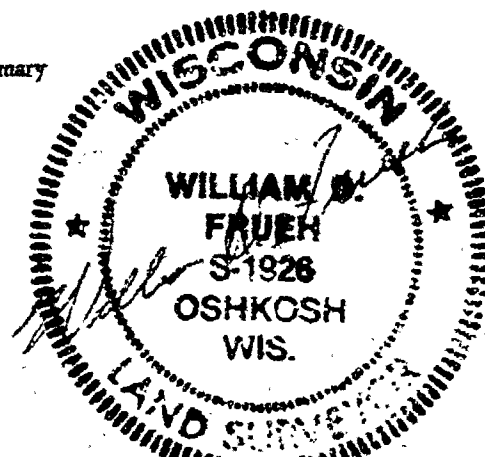



Stock No. 26273

Sheet 2 of 3

CERTIFIED SURVEY MAP NO. 3980

BEING A SUBDIVISION OF LOTS 2 AND 4 OF CERTIFIED SURVEY MAP. NUMBER 3583 WHICH IS LOCATED IN THE SOUTHEAST QUARTER OF THE NORTHEAST QUARTER OF SECTION 22, ALL IN TOWNSHIP 17 NORTH, RANGE 15 EAST, TOWN OF UTICA, WINNEBAGO COUNTY, WISCONSIN.

SURVEYOR'S CERTIFICATE
STATE OF WISCONSIN)
:SS
WINNEBAGO COUNTY)

I, WILLIAM D. FRUEH, Wisconsin Registered Land surveyor do hereby certify:

That I have surveyed, divided and mapped a SUBDIVISION OF Lots 2 and 4 of Certified Survey Map No. 3583 which is located in the S. E. 1/4 of the N. E. 1/4 of Section 22, T17N, R15 E, Town of Utica, Winnebago County, Wisconsin, which is bounded and described as follows:

BEGINNING AT THE EAST QUARTER CORNER OF SAID SECTION; THENCE SOUTH 88°23'35" WEST ALONG THE EAST-WEST CENTER OF SECTION LINE, 358.18 FT.; THENCE NORTH 1°29'32" WEST 253.58 FT.; THENCE SOUTH 89°24'20" WEST 844.00 FT.; THENCE NORTHEASTERLY 250.00 FT. ALONG THE SOUTHEASTERLY LINE OF COUNTY TRUNK HIGHWAY FF AND THE ARC OF A CURVE WHOSE CENTER LIES TO THE EAST, WHOSE RADIUS IS 561.70 FT. AND WHOSE CHORD BEARS NORTH 15°30'43" EAST 247.94 FT.; THENCE CONTINUING ON THE SAME CURVE NORTHEASTERLY 258.77 FT. ALONG THE SOUTHEASTERLY LINE OF COUNTY TRUNK HIGHWAY FF AND THE ARC OF A CURVE WHOSE CENTER LIES TO THE EAST, WHOSE RADIUS IS 561.70 FT. AND WHOSE CHORD BEARS NORTH 41° 26' 21" EAST 256.49 FT.; THENCE NORTH 54°31'27" EAST ALONG THE SOUTHEASTERY RIGHT OF WAY OF SAID COUNTY TRUNK HIGHWAY FF 840.56 FT.; THENCE SOUTH 35° 28' 33" EAST 118.00 FT.; THENCE NORTH 88° 23' 35" EAST 82.50 FT.; THENCE SOUTH 1° 29' 32" EAST 100.00 FT.; THENCE NORTH 88° 23' 35" EAST 109.42 FT., TO THE EAST LINE OF SAID SEC. 22; THENCE SOUTH 1°29'32" EAST 263.36 FT., TO THE POINT OF BEGINNING.

SAID PARCEL IS SUBJECT TO ALL EXISTING EASEMENTS AND RESTRICTIONS OF RECORD.

THIS CSM is contained wholly within the property described in the following recorded instruments: Document Numbers 0955499 & 0958595, and Parcel Numbers 02404670201 & 02404670101


THAT I have made this survey by the direction of Gordon L. and Nancy L. Trapp and Mark B. Trapp, owners of said land.

THAT such map is a correct representation of all the exterior boundaries of the land surveyed and the land division thereof made.

THAT I have fully complied with the provisions of Chapter 236 of the Wisconsin Statutes and the Land Subdivision Ordinance of the Town of Utica.

4/22/1998
Date

William D. Frueh
William D. Frueh, Registered Land Surveyor S-1926

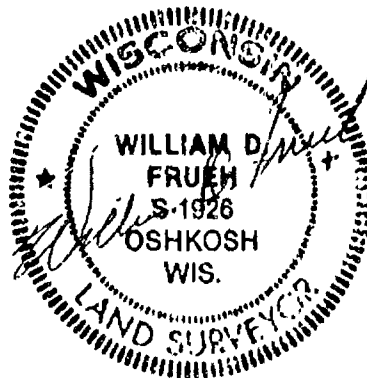

1009039

Register's Office
Winnebago County, Wis.
Received for record this 13 th
day of May A.D., 1998
at 3:11 o'clock P.M. and
recorded in Vol. 1 of CSM
on page 3980
Susan W. Wagnhoff
Register of Deeds

P-4
14



Stock No. 26273

Sheet 3 of 3

OWNERS CERTIFICATE

AS OWNERS, Gordon L. and Nancy L. Trapp and Mark B. Trapp, do hereby certify that we caused the land described on this Certified Survey Map to be surveyed, divided and mapped as represented on this map in accordance with the Town of Utica Subdivision Ordinance.

Gordon L. Trapp
Gordon L. Trapp

Nancy L. Trapp
Nancy L. Trapp

Mark B. Trapp
Mark B. Trapp

STATE OF WISCONSIN)

SS

WINNEBAGO COUNTY)

Personally came before me 13 day of May, 1998 the aforementioned, to me known to be the persons who executed the foregoing instrument, and acknowledged the same.

Jennifer J. Lutz
Notary public, Winnebago, Wisconsin
My Commission Expires 10/24/2001

TOWN OF UTICA CERTIFICATE

This Certified Survey Map of part of Section 22, Town of Utica, owned by Gordon L. and Nancy L. Trapp and Mark B. Trapp, is hereby approved.

Date: 5/7/98

Town Chairman Walter F. Whiting

CERTIFICATE OF TOWN TREASURER

I hereby certify that in accordance with the records in my office, there are no unpaid taxes or unpaid special assessments as of this date on any of the land included in this Certified Survey Map of part of Section 22, Town of Utica, owned by Gordon L. and Nancy L. Trapp and Mark B. Trapp.

Date: 5-7-98

Town Treasurer Betty J. Meuser-Schmidt

CERTIFICATE OF COUNTY TREASURER

I hereby certify that in accordance with the records in my office, there are no unpaid taxes or unpaid special assessments as of this date on any of the land included in this Certified Survey Map of part of Section 22, Town of Utica, owned by Gordon L. and Nancy L. Trapp and Mark B. Trapp.

Date: 5/8/98

County Treasurer Burt Schmidt

WINNEBAGO COUNTY PLANNING AND ZONING COMMITTEE APPROVAL

This Certified Survey Map of part of Section 22, Town of Utica, owned by Gordon L. and Nancy L. Trapp and Mark B. Trapp has been approved by the Winnebago County Planning and Zoning Committee.


Date: May 13, 1998

Authorized Representative Joanne M. Suivent

THIS DOCUMENT WAS DRAFTED BY

William D. Frueh
William D. Frueh, Wisconsin Registered Land Surveyor, S-1926

Date: 4/22/1998

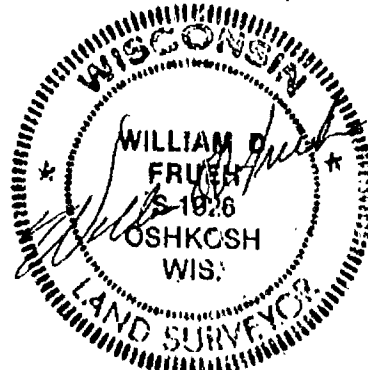

CERTIFIED SURVEY MAP NUMBER

Being a subdivision of Lots 2 and 4 of Certified Survey Map No. 3883 which is located in the Southeast Quarter of the Northeast Quarter of Section 22, All in Township 17 North, Range 15 East, Town of Utica, Winnebago County, Wisconsin, prepared for Gordon L. and Nancy L. Trapp and Mark B. Trapp.

CURVE DATA

Note: This curve data refers to Survey Survey, Inc. who surveyed 10.0 acres Northwest of Bonnie View & CTH FF, for Munsell Williams.

Note: all curves have a central (or deflection) angle of 51°56'30"

(1) to (3)	(4) to (5)	(6) to (7)
R=861.70'	R=594.70'	R=627.70'
T=273.61'	T=289.58'	T=305.76'
L=509.23'	L=539.14'	L=569.05'
C=491.07'	C=520.85'	C=549.76'

SPECIAL NOTE: An adjustment in the bearing of the tangent of curve and centerline of roadway north & east of the curve had to be made to make it fit the survey associated with CSNs #3476 & #3350 of 0°10'45" counter-clockwise.

NOTE: Volume 747, Page 475
Winnebago Co. Registrar of Deeds
Describes this curve as having
a length of 519.86 feet and
a radius of 573.69 feet

CURVE DATA

(1) TO (2)	(2) TO (3)	(3) TO (4)
CENTRAL ANGLE=28°30'04"	CENTRAL ANGLE=28°23'47"	CENTRAL ANGLE=28°23'47"
RADIUS=561.77'	RADIUS=561.77'	RADIUS=561.77'
TANGENT=127.11'	TANGENT=127.11'	TANGENT=127.11'
LENCH ARC=250.00'	LENCH ARC=250.00'	LENCH ARC=250.00'
CHORD LENGTH=247.93'	CHORD LENGTH=256.48'	CHORD LENGTH=256.48'

This curve data reflects
CSM #3350 & CSM #3476

Note: Both curves have Central
for Deflection Angle of 56°05'43"

(8) TO (9)	(10) TO (11)
R=413.52'	R=380.52'
T=220.31'	T=202.73'
L=434.88'	L=372.31'
C=388.87'	C=357.84'


30° E. Volume 747, Page 475
Win. Co. Registrar of Deeds
Describes the curve as having
a length of 372.27 feet and
a radius of 287.84'

10° E. Volume 747, Page 475
Win. Co. Registrar of Deeds
Describes the curve as having
a length of 372.27 feet and
a radius of 287.84'

10° E. Volume 747, Page 475
Win. Co. Registrar of Deeds
Describes the curve as having
a length of 372.27 feet and
a radius of 287.84'

NE Cor.
Sec. 22-17-15

SOUTH LINE OF THE NORTHWEST 1/4
OF THE NORTHWEST 1/4, SEC. 22-17-15,
ACCORDING TO CSM #3350

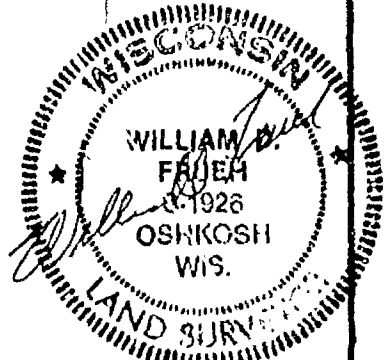

Bearings referenced to County Section Summary
Sheets for S. Line NE 1/4 Sec. 22-17-15



Survey Dated: 4/22/1998

FRUEN CONSULTING SERVICES, LLC
P. O. Box 282, Oshkosh Wisconsin 54902
TELEPHONE (920) 235-0279

LEGEND

- (P) - Indicates Platted Distances
- - IRON PIPE OR PIN FOUND
- - 3/4 INCH IRON ROD, 24" LONG, WEIGHING 1.507 LBS. PER FOOT, SET
- ⊙ - COUNTY MONUMENT FOUND
- ▲ - PK NAIL FOUND

NOTE: ALL AREAS ARE EXCLUSIVE OF ROADWAY
RIGHTS OF WAY

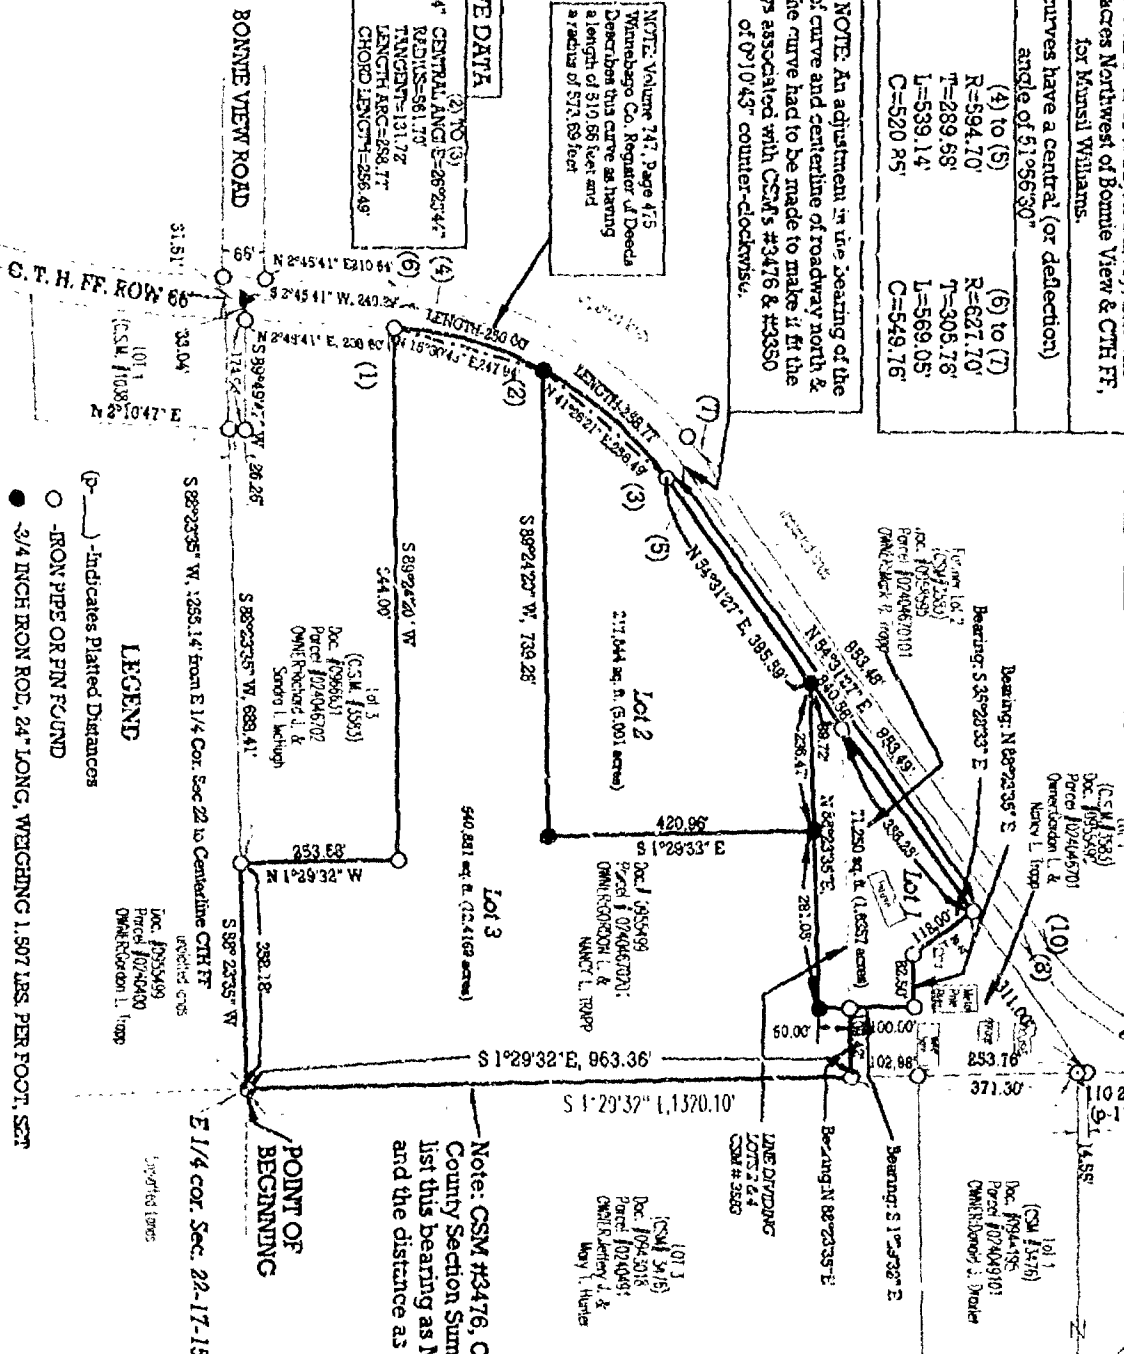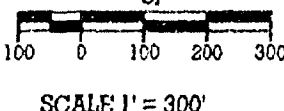

CERTIFIED SURVEY MAP NUMBER

Being a subdivision of Lots 2 and 4 of Certified Survey Map No. 3583 which is located in the Southeast Quarter of the Northeast Quarter of Section 22, All in Township 17 North, Range 15 East, Town of Utica, Winnebago County, Wisconsin, prepared for Gordon L. and Nancy L. Trapp and Mark B. Trapp.

CURVE DATA

Note: This curve data refers to Saylor Survey, Inc. who surveyed 10.0 acres Northwest of Bonnie View & CTH FF, for Munsell Williams.

Note: all curves have a central (or deflection) angle of 61°58'30"

(3)	(4) to (5)	(6) to (7)
R=594.70'	R=594.70'	R=621.70'
T=289.68'	T=289.68'	T=305.73'
L=539.14'	L=539.14'	L=569.05'
C=520.85'	C=520.85'	C=549.76'

SPECIAL NOTE: An adjustment in the bearing of the tangent of curve and centerline of roadway north & east of the curve had to be made to make it fit the surveys associated with CSMs #3476 & #3350 of U1043 counter-clockwise.

CURVE DATA

(1) TO (2)	(2) TO (3)	(3) TO (4)
CENTRAL ANGLE=28°30'04"	CENTRAL ANGLE=26°23'44"	CENTRAL ANGLE=26°23'44"
RADIUS=561.70'	RADIUS=561.70'	RADIUS=561.70'
TANGENT=121.11'	TANGENT=131.72'	TANGENT=131.72'
LENGTH ARC=250.00'	LENGTH ARC=250.00'	LENGTH ARC=250.00'
CHORD LENGTH=247.94'	CHORD LENGTH=247.94'	CHORD LENGTH=247.94'

NOTE: Volume 147, Page 475 Winnebago Co. Register of Deeds Describes this curve as having a length of 810.66 feet and a radius of 873.69 feet.

This curve data reflects CSM #3350 & CSM #3476

Note: Both curves have Central (or Deflection) Angle of 61°58'30"


NOTE: Volume 147, Page 475 Win. Co. Register of Deeds Describes the curve as having a length of 572.22 and a radius of 620.94'

NE Cor. Sec. 22-17-15

SOUTHWEST CORNER OF THE NORTHWEST 1/4 OF THE NORTHWEST 1/4 SEC. 22-17-15, ACCORDING TO CSM #3350

- LEGEND
- (P-) - Indicates Platted Distances
 - - IRON PIPE OR PIN FOUND
 - - 3/4 INCH IRON ROD, 24" LONG, WEIGHING 1.507 LBS. PER FOOT, SET
 - ⊙ - COUNTY MONUMENT FOUND
 - ▲ - PK NAIL FOUND

NOTE: ALL AREAS ARE EXCLUSIVE OF ROADWAY RIGHTS OF WAY

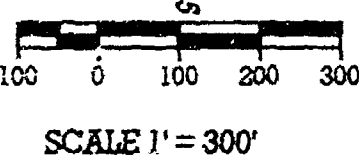


Survey Dated: 4/22/1978

Bearings referenced to County Section Summary Sheets for S. Line NE 1/4 Sec. 22-17-15

FRUEN CONSULTING SERVICES, LLC

P. O. Box 282, Oshkosh Wisconsin 54902
TELEPHONE (920) 235-0279

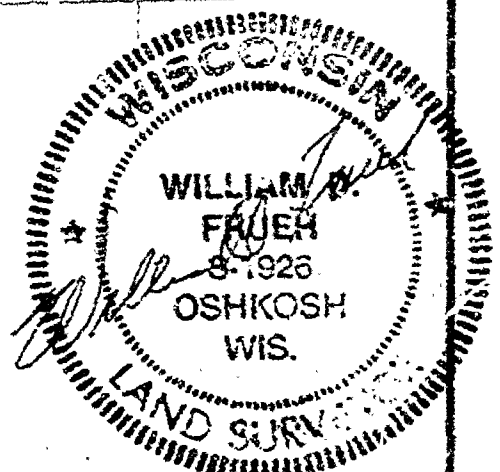

CERTIFIED SURVEY MAP NO. _____

BEING A SUBDIVISION OF LOTS 2 AND 4 OF CERTIFIED SURVEY MAP NUMBER 3583 WHICH IS LOCATED IN THE SOUTHEAST QUARTER OF THE NORTHEAST QUARTER OF SECTION 22, ALL IN TOWNSHIP 17 NORTH, RANGE 15 EAST, TOWN OF UTICA, WINNEBAGO COUNTY, WISCONSIN.

**SURVEYOR'S CERTIFICATE
STATE OF WISCONSIN)
:SS
WINNEBAGO COUNTY)**

I, WILLIAM D. FRUEH, Wisconsin Registered Land surveyor do hereby certify.

That I have surveyed, divided and mapped a SUBDIVISION OF Lots 2 and 4 of Certified Survey Map No. 3583 which is located in the S. E. 1/4 of the N. E. 1/4 of Section 22, T17N, R15 E, Town of Utica, Winnebago County, Wisconsin, which is bounded and described as follows:

BEGINNING AT THE EAST QUARTER CORNER OF SAID SECTION; THENCE SOUTH 88°23'35" WEST ALONG THE EAST-WEST CENTER OF SECTION LINE, 358.18 FT.; THENCE NORTH 1°29'22" WEST 253.58 FT.; THENCE SOUTH 89°24'20" WEST 844.00 FT.; THENCE NORTHEASTERLY 250.00 FT. ALONG THE SOUTHEASTERLY LINE OF COUNTY TRUNK HIGHWAY FF AND THE ARC OF A CURVE WHOSE CENTER LIES TO THE EAST, WHOSE RADIUS IS 561.70 FT. AND WHOSE CHORD BEARS NORTH 15°30'43" EAST 247.94 FT.; THENCE CONTINUING ON THE SAME CURVE NORTHEASTERLY 258.77 FT. ALONG THE SOUTHEASTERLY LINE OF COUNTY TRUNK HIGHWAY FF AND THE ARC OF A CURVE WHOSE CENTER LIES TO THE EAST, WHOSE RADIUS IS 561.70 FT. AND WHOSE CHORD BEARS NORTH 41° 26' 21" EAST 256.49 FT.; THENCE NORTH 54°31'27" EAST ALONG THE SOUTHEASTERY RIGHT OF WAY OF SAID COUNTY TRUNK HIGHWAY FF 840.56 FT.; THENCE SOUTH 35° 28' 33" EAST 118.00 FT.; THENCE NORTH 88° 23' 35" EAST 82.50 FT.; THENCE SOUTH 1° 29' 32" EAST 100.00 FT.; THENCE NORTH 88° 23' 35" EAST 109.42 FT., TO THE EAST LINE OF SAID SEC. 22; THENCE SOUTH 1°29'32" EAST 963.36 FT., TO THE POINT OF BEGINNING.

SAID PARCEL IS SUBJECT TO ALL EXISTING EASEMENTS AND RESTRICTIONS OF RECORD.

THIS CSM is contained wholly within the property described in the following recorded instruments: Document Numbers 0955499 & 0958595, and Parcel Numbers 02404670201 & 02404670101


THAT I have made this survey by the direction of Gordon L. and Nancy L. Trapp and Mark B. Trapp, owners of said land.

THAT such map is a correct representation of all the exterior boundaries of the land surveyed and the land division thereof made.

THAT I have fully complied with the provisions of Chapter 236 of the Wisconsin Statutes and the Land Subdivision Ordinance of the Town of Utica.

4/22/1998
Date

William D. Frueh, Registered Land Surveyor S-1926

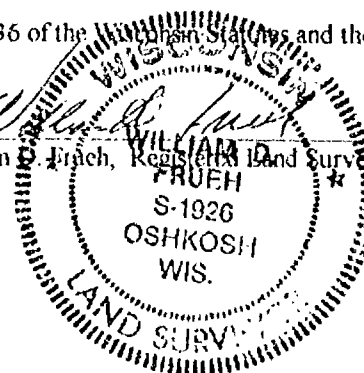

OWNERS CERTIFICATE

AS OWNERS, Gordon L. and Nancy L. Trapp and Mark B. Trapp, do hereby certify that we caused the land described on this Certified Survey Map to be surveyed, divided and mapped as represented on this map in accordance with the Town of Utica Subdivision Ordinance.

Gordon L. Trapp

Nancy L. Trapp

Mark B. Trapp

STATE OF WISCONSIN)

SS

WINNEBAGO COUNTY)

Personally came before me ___ day of _____, 1998 the aforementioned, to me known to be the persons who executed the foregoing instrument, and acknowledged the same.

Notary public, _____, Wisconsin

My Commission Expires _____

TOWN OF UTICA CERTIFICATE

This Certified Survey Map of part of Section 22, Town of Utica, owned by Gordon L. and Nancy L. Trapp and Mark B. Trapp, is hereby approved.

Date: _____

Town Chairman _____

CERTIFICATE OF TOWN TREASURER

I hereby certify that in accordance with the records in my office, there are no unpaid taxes or unpaid special assessments as of this date on any of the land included in this Certified Survey Map of part of Section 22, Town of Utica, owned by Gordon L. and Nancy L. Trapp and Mark B. Trapp.

Date: _____

Town Treasurer _____

CERTIFICATE OF COUNTY TREASURER

I hereby certify that in accordance with the records in my office, there are no unpaid taxes or unpaid special assessments as of this date on any of the land included in this Certified Survey Map of part of Section 22, Town of Utica, owned by Gordon L. and Nancy L. Trapp and Mark B. Trapp.

Date: _____

County Treasurer _____

WINNEBAGO COUNTY PLANNING AND ZONING COMMITTEE APPROVAL

This Certified Survey Map of part of Section 22, Town of Utica, owned by Gordon L. and Nancy L. Trapp and Mark B. Trapp has been approved by the Winnebago County Planning and Zoning Committee.


Date: _____

Authorized Representative _____

THIS DOCUMENT WAS DRAFTED BY _____

Date: 4/22/1998

William L. Frueh, Wisconsin Registered Land Surveyor, S-1926

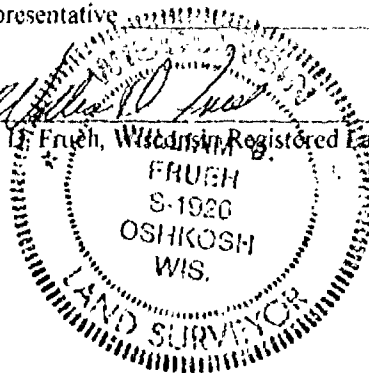

NO. 3020

CERTIFIED SURVEY MAP NO. 5015

PART 1 OF 1

BEING ALL OF LOT 1 IN CERTIFIED SURVEY MAP NO. 3102 AND ALL OF LOT 3 IN CERTIFIED SURVEY MAP NO. 3000 AND UNPLATTED LANDS ALL IN PART OF THE NE 1/4 OF THE NE 1/4 AND IN THE SE 1/4 OF THE NE 1/4 AND IN THE NE 1/4 OF THE SE 1/4 OF THE SE 1/4 ALL IN SECTION 22 T17N R12E 1200 OF VILCA, WINDGARD COUNTY, WISCONSIN


(1) BOUNDARY MEASUREMENTS WERE OBTAINED FROM THE SURVEY DEPARTMENT

(2) 1/4 INCH SCALE AND 1/4 INCH PER FOOT

(3) 1 INCH BOUNDARY WITH 1/4 INCH PER FOOT

(4) BOUNDARY 1/4 INCH SCALE AND 1/4 INCH PER FOOT BEING MEASUREMENTS NOT LESS THAN 1/4 INCH PER FOOT (100) BEING MEASUREMENTS TO THE EAST LINE OF THE EAST LINE OF THE NE 1/4 OF SECTION 22 BEARS TO BEAT NORTH BY 1/4 INCH


DISTANCES ARE MEASURED TO THE NEAREST HUNDRETH OF A FOOT

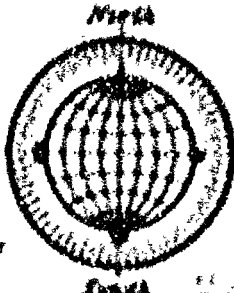

SCALE 1" = 500'

LOT 1
1.0000 ACRES TO THE
EAST OF LOT 2

TAX PARCELS
024040501
024040502
024040503

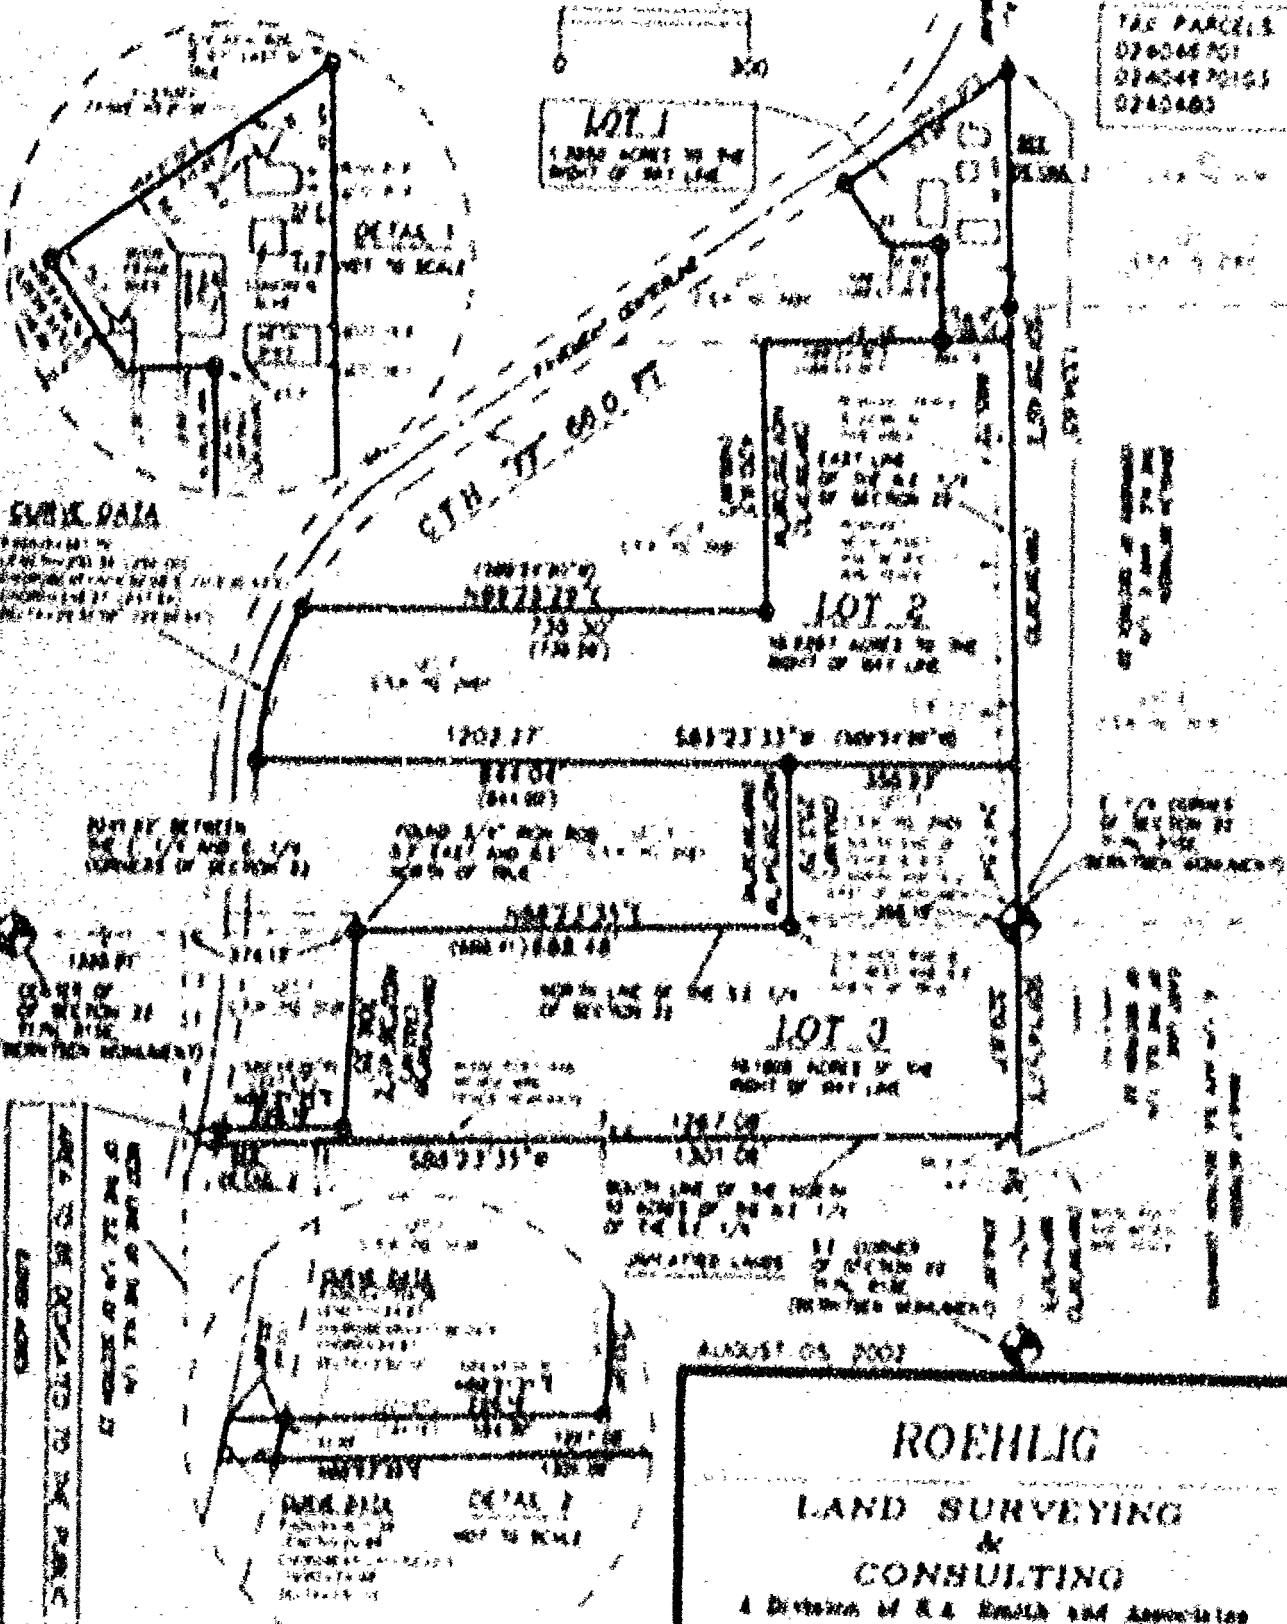

AUGUST 05, 2001

ROEHLIG

LAND SURVEYING
&
CONSULTING

A Division of R. E. Smith and Associates
 6800 Universal Street • Oakbrook, WI • 53006
 (414) 733-1601

NO. 3020

NO. 3920

CERTIFIED SURVEY MAP NO. 5085

SHEET 1 OF 4

BEING ALL OF LOT 1 IN CERTIFIED SURVEY MAP NO. 3583 AND ALL OF LOT 3 IN CERTIFIED SURVEY MAP NO. 3980 AND UNPLATTED LANDS ALL IN PART OF THE N.E. 1/4 OF THE N.E. 1/4 AND IN THE S.E. 1/4 OF THE N.E. 1/4 AND IN THE N.E. 1/4 OF THE S.E. 1/4 ALL IN SECTION 22, T17N, R15E, TOWN OF UTICA, WINNEBAGO COUNTY, WISCONSIN.

() DENOTES RECORDED DIMENSION WHERE DIFFERENT FROM ACTUAL MEASUREMENT.


● 3/4 INCH DIAMETER IRON ROD FOUND.

□ 1 INCH DIAMETER IRON PIPE FOUND.


○ DENOTES 3/4 INCH DIAMETER IRON ROD 24 INCHES LONG SET, WEIGHING NOT LESS THAN 1.50 LBS PER LINEAL FOOT.

BEARINGS ARE REFERENCED TO THE EAST LINE OF THE EAST LINE OF THE N.E. 1/4 OF SECTION 22 ASSUMED TO BEAR NORTH 01°28'48" WEST.

DISTANCES ARE MEASURED TO THE NEAREST HUNDREDTH OF A FOOT.

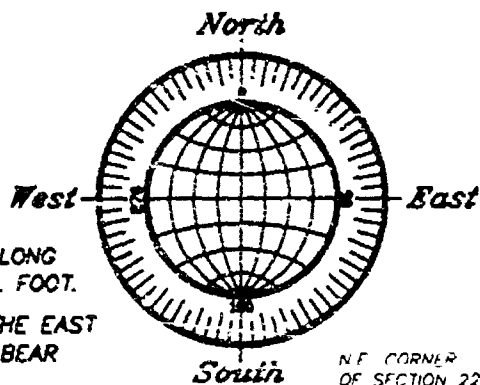

N.E. CORNER OF SECTION 22 T17N, R15E, (BERNTSEN MONUMENT)

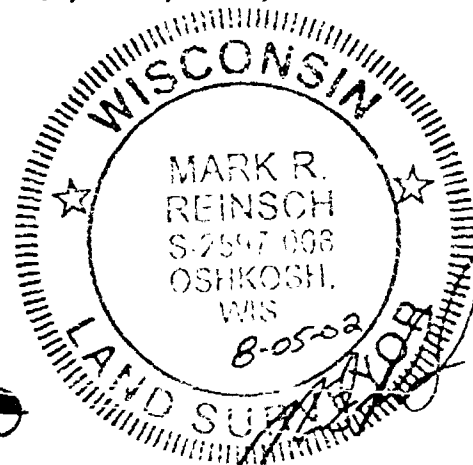


TAX PARCELS:
024046701
02404670103
0240480

SCALE 1" = 300'

0 300

LOT 1

1.3950 ACRES TO THE RIGHT OF WAY LINE.

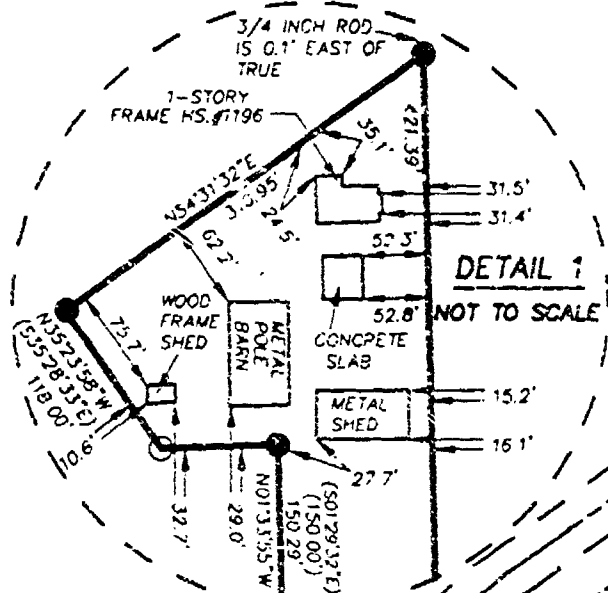


DETAIL 1

NOT TO SCALE

CURVE DATA

RADIUS=561.70
LENGTH=250.34 (250.00)
CHORD BEAR=N15°32'08"E (N15°30'43"E)
CHORD=248.27 (247.94)
DELTA=25°32'08" (25°30'04")

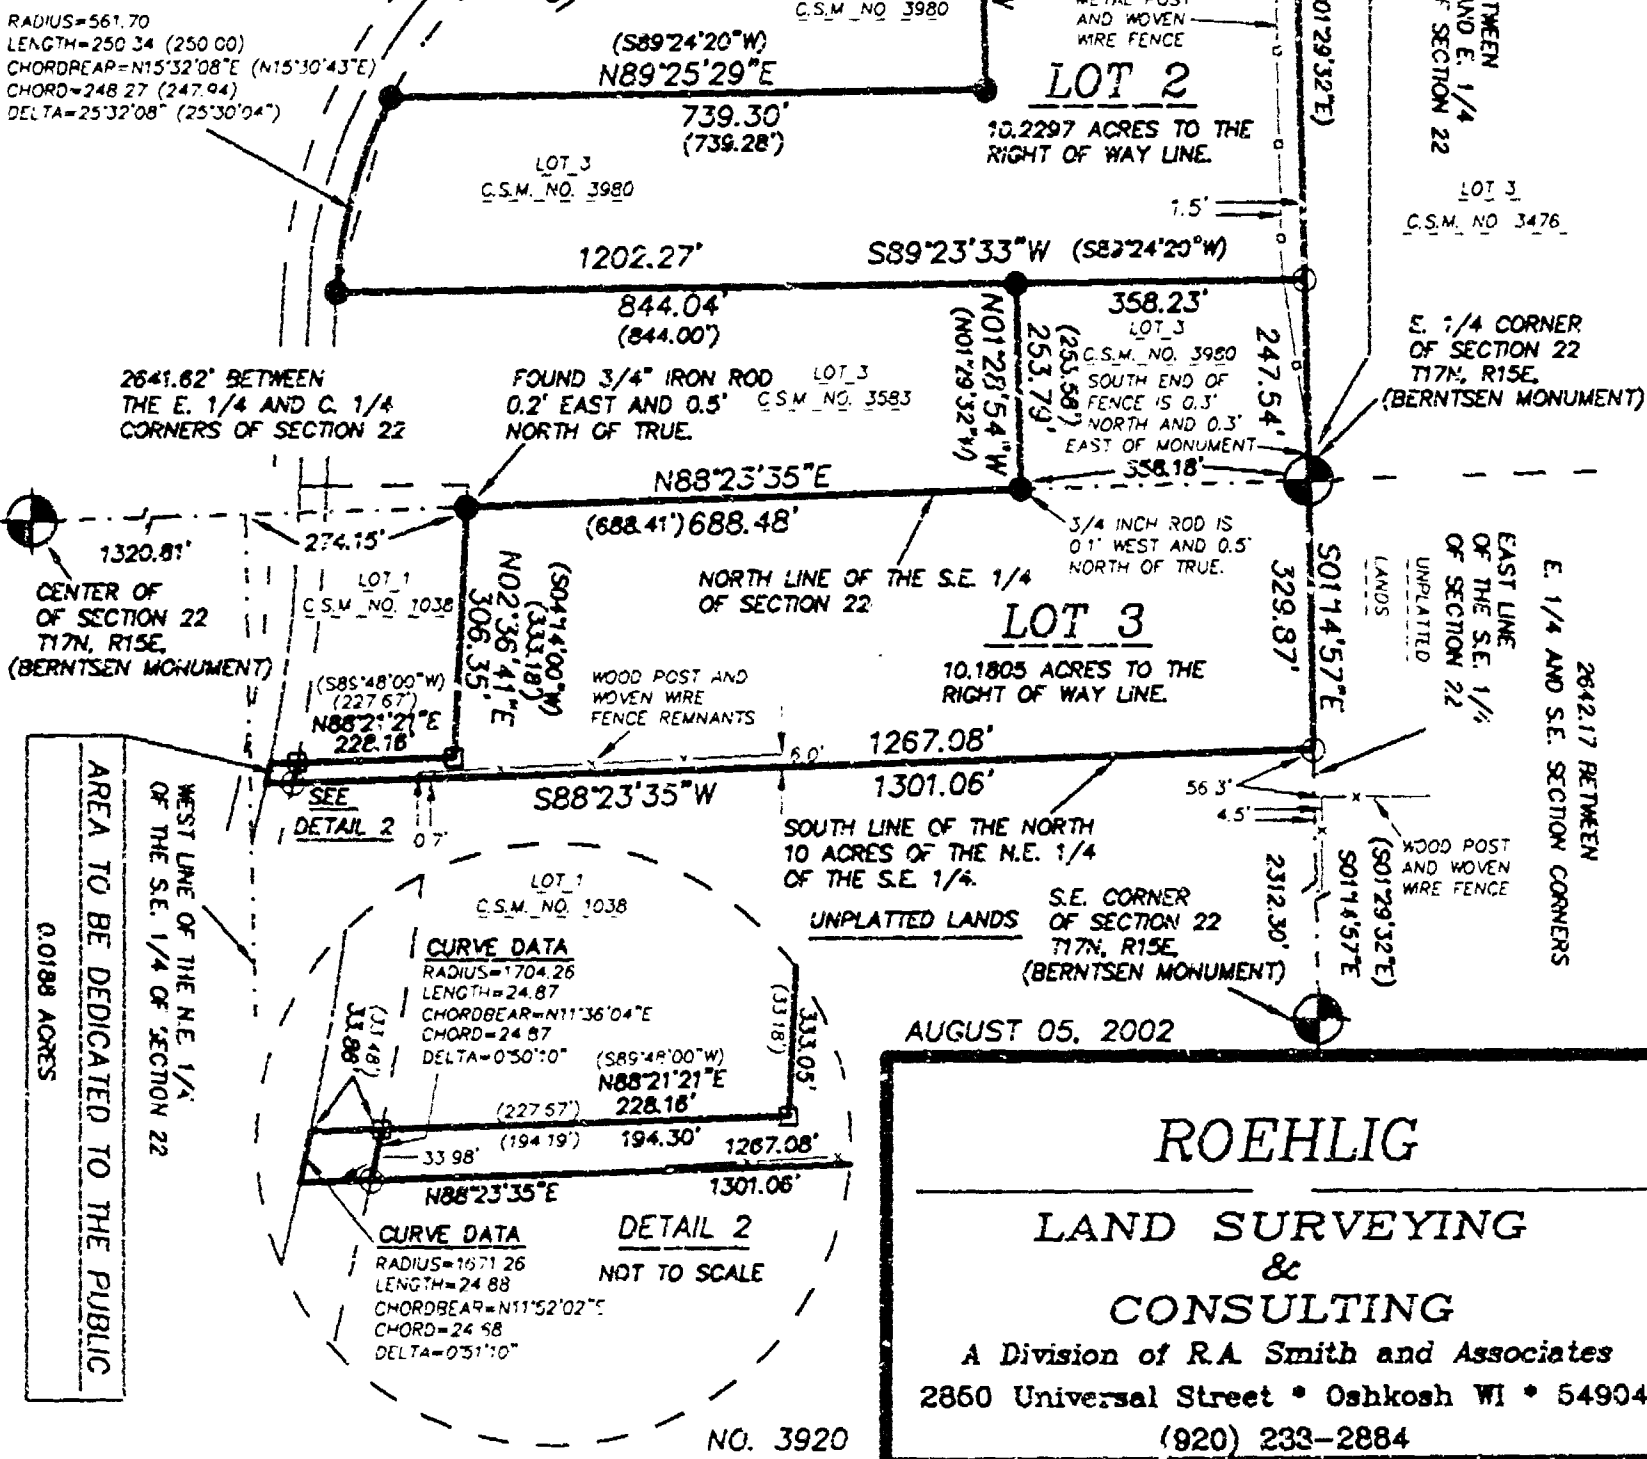

AUGUST 05, 2002

ROEHLIG

LAND SURVEYING
&
CONSULTING

A Division of R.A. Smith and Associates
2850 Universal Street • Oshkosh WI • 54904
(920) 233-2884

NO. 3920

NO. 3920

CERTIFIED SURVEY MAP NO. 5085

PAGE 2 OF 4

BEING ALL OF LOT 1 IN CERTIFIED SURVEY MAP NO. 1583 AND ALL OF LOT 1 IN CERTIFIED SURVEY MAP NO. 1586 AND UNPLATTED LANDS ALL IN PART OF THE N.E. 1/4 OF THE N.E. 1/4 AND IN THE S.E. 1/4 OF THE N.E. 1/4 AND IN THE N.E. 1/4 OF THE N.E. 1/4 ALL IN SECTION 23, T17N, R18E, TOWN OF UTICA, WINNEBAGO COUNTY, WISCONSIN.

**SURVEYORS CERTIFICATE
STATE OF WISCONSIN)**


188

WINNEBAGO COUNTY)

I, MARK H. HEINSCHE, Wisconsin Registered Land Surveyor do hereby certify:

THAT I have surveyed, divided and mapped all of lot 1 in Certified Survey Map No. 1583 and all of lot 1 in Certified Survey Map No. 1586 and Unplatted lands all in part of the N.E. 1/4 of the N.E. 1/4 and in the S.E. 1/4 of the N.E. 1/4 and in the N.E. 1/4 of the S.E. 1/4 all in Section 23, T17N, R18E, in the Town of Utica, Winnebago County, Wisconsin, which is bounded and described as follows:

COMMENCING AT THE N.E. 1/4 CORNER OF SAID SECTION, THENCE SOUTH 01°28'48" EAST ALONG THE EAST LINE OF THE N.E. 1/4 OF SAID SECTION 1305.62 FT. TO THE POINT OF BEGINNING OF THE PARCEL TO BE DESCRIBED, THENCE CONTINUING SOUTH 01°28'48" EAST ALONG SAID LINE AND THE WEST LINE OF LOT 1 AND 1 IN CERTIFIED SURVEY MAP NO. 1476 AFORESAID 1214.65 FT. TO THE E. 1/4 CORNER OF SAID SECTION, THENCE SOUTH 01°14'57" EAST ALONG THE EAST LINE OF THE S.E. 1/4 OF SAID SECTION AND UNPLATTED LANDS 129.87 FT., THENCE SOUTH 84°23'15" WEST ALONG THE SOUTH LINE OF THE NORTH 10 ACRES OF THE N.E. 1/4 OF THE N.E. 1/4 OF SAID SECTION 1301.06 FT. TO A POINT ON THE CENTERLINE OF C.T.H. "FF", THENCE NORTHEASTERLY 74.46 FT. ALONG SAID LINE AND THE ARC OF A CURVE WHOSE CENTER LIES TO THE WEST AND WHOSE RADIUS IS 1671.26 FT. AND WHOSE CHORD BEARS NORTH 11°32'02" EAST 24.88 FT., THENCE NORTH 88°21'21" EAST ALONG THE SOUTH LINE OF LOT 1 IN CERTIFIED SURVEY MAP NO. 1038 AFORESAID 228.16 FT. TO THE S.E. CORNER OF SAID LOT, THENCE NORTH 02°16'41" EAST ALONG THE EAST LINE OF SAID LOT 306.35 FT. TO A POINT ON THE NORTH LINE OF THE N.E. 1/4 OF SAID SECTION, THENCE NORTH 84°23'15" EAST ALONG SAID LINE AND THE SOUTH LINE OF LOT 1 IN CERTIFIED SURVEY MAP NO. 1583 AFORESAID 688.48 FT., THENCE NORTH 01°28'34" WEST ALONG THE EAST LINE OF SAID LOT 251.23 FT., THENCE SOUTH 49°23'11" WEST ALONG THE NORTH LINE OF SAID LOT 844.04 FT. TO A POINT ON THE EAST RIGHT OF WAY LINE OF C.T.H. "FF", THENCE NORTHEASTERLY 752.34 FT. ALONG SAID LINE AND THE ARC OF A CURVE WHOSE CENTER LIES TO THE EAST WHOSE RADIUS IS 561.76 FT. AND WHOSE CHORD BEARS NORTH 15°32'08" EAST 748.27 FT., THENCE NORTH 89°23'29" EAST ALONG THE SOUTH LINE OF LOT 2 IN CERTIFIED SURVEY MAP NO. 1586 AFORESAID 719.36 FT. TO THE S.E. CORNER OF SAID LOT, THENCE NORTH 01°28'06" WEST ALONG THE EAST LINE OF SAID LOT 420.33 FT. TO A POINT ON THE SOUTH LINE OF LOT 1 IN SAID MAP, THENCE NORTH 88°24'16" EAST ALONG THE SOUTH LINE OF SAID LOT 281.05 FT. TO THE S.E. CORNER OF SAID

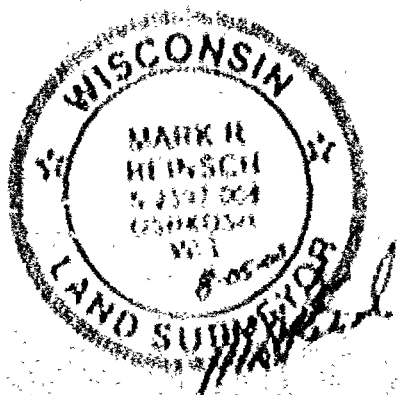

NO. 3930

CERTIFIED SURVEY MAP NO. 5012

EXHIBIT 3 OF 4

BEING ALL OF LOT 1 IN CERTIFIED SURVEY MAP NO. 1541 AND ALL OF LOT 2 IN CERTIFIED SURVEY MAP NO. 1540 AND UNPLATTED LANDS ALL IN PART OF THE N.E. 1/4 OF THE N.E. 1/4 AND IN THE S.E. 1/4 OF THE N.E. 1/4 AND IN THE N.E. 1/4 OF THE S.E. 1/4 ALL IN SECTION 22, T17N, R15E, TOWN OF UTICA, WINNEBAGO COUNTY, WISCONSIN.

LOT, THENCE NORTH 61°11'55" WEST ALONG THE EAST LINE OF SAID LOT 160.25 FT., THENCE SOUTH 86°12'13" WEST ALONG A NORTH LINE OF SAID LOT 92.60 FT., THENCE NORTH 35°13'58" WEST ALONG A NORTH LINE OF SAID LOT 110.00 FT. TO A POINT ON THE SOUTH RIGHT OF WAY LINE OF C.T.H. "FF", THENCE NORTH 54°11'32" EAST ALONG SAID LINE 110.95 FT. TO THE POINT OF BEGINNING.

THAT this Certified Survey Map is contained wholly within the property described in the following recorded instrument(s): Volume 822, page 213 and volume 1336, page 125

THAT I have made this survey by the direction of Gordon L. Trapp and Nancy L. Trapp, owners of said land.

THAT such map is a correct representation of all the exterior boundaries of the land surveyed and the land division thereof made.

THAT I have fully complied with the provisions of Chapter 236 of the Wisconsin Statutes and the Land Subdivision Ordinances of Winnebago County and the Town of Utica.

Date 8-15-02

Mark Reisch
Mark Reisch, Registered
Wisconsin Land Surveyor D-2597-008

OWNER'S CERTIFICATE

AS OWNERS, WE hereby certify that WE caused the land described on this map to be surveyed, divided, dedicated and mapped as represented on this map in accordance with the Winnebago County and the Town of Utica Subdivision Ordinances.

WITNESS the hands and seals of said owners this 15th day of August, 2002.

Gordon L. Trapp
Gordon L. Trapp

Nancy L. Trapp
Nancy L. Trapp

STATE OF WISCONSIN)
108
WINNEBAGO COUNTY)

PERSONALLY came before me this 15th day of August, 2002 the aforementioned Gordon L. Trapp and Nancy L. Trapp, to me known to be the persons who executed the foregoing instrument and acknowledged the same.

Butch J. Weiss
Notary Public, Winnebago
County, State of Wisconsin

My Commission Expires 5-9-02



CERTIFIED SUBJECT MAP NO. 5085

BEING ALL OF LOT 1 IN CERTIFIED SURVEY MAP NO. 1583 AND ALL OF LOT 3 IN CERTIFIED SURVEY MAP NO. 1280 AND UNPLATTED LANDS ALL IN PART OF THE N.E. 1/4 OF THE N.E. 1/4 AND IN THE S.E. 1/4 OF THE N.E. 1/4 AND IN THE N.E. 1/4 OF THE S.E. 1/4 ALL IN SECTION 22, T17N. R12E. TOWN OF UTICA, WINDGEBAGO COUNTY, MINNESOTA.

COUNTY TREASURER'S CERTIFICATE

I, James M. DeLong, being the duly elected, qualified and acting treasurer for Winnebago County, do hereby certify that in accordance with the records in my office, there are no unpaid taxes or unpaid special assessments as of 7-15-02 on any land included in this Certified Survey Map.

4.08

Treasurer: J. H. HARRIS

TOWN TREASURER'S CERTIFICATE

I, Wm. J. McQuinn, being the duly elected, qualified and acting Treasurer for the Town of Utica, do hereby certify that in accordance with the records in my office, there are no unpaid taxes or unpaid special assessments as of 8-15-02 on any land included in this Certified Survey Map.

Wm. J. McQuinn

Survey Map
Treasurer: *Wm. J. [Signature]*

DEDICATION
This Certified Survey Map of all of lot 1 in Certified Survey Map No. 1550 and No. 1551 and all of lot 2 in Certified Survey Map No. 1550 and Unplatted lands all in part of the N.E. 1/4 of the N.E. 1/4 and in the N.E. 1/4 of the N.E. 1/4 and in the N.E. 1/4 of the S.E. 1/4 all in Section 22, T17N, R15E, in the Town of Ulica, Winnebago County, Wisconsin, is hereby approved.

County Planning Commission
Representative

Walter White
 from Board Representative

1196-11
UNITED STATES
DEPARTMENT OF
COMMERCE
BUREAU OF
CENSUS
WASHINGTON, D. C.

NO. 3920

CERTIFIED SURVEY MAP NO. 5085

SHEET 4 OF 4

BEING ALL OF LOT 1 IN CERTIFIED SURVEY MAP NO. 3583 AND ALL OF LOT 3 IN CERTIFIED SURVEY MAP NO. 3980 AND UNPLATTED LANDS ALL IN PART OF THE N.E. 1/4 OF THE N.E. 1/4 AND IN THE S.E 1/4 OF THE N.E. 1/4 AND IN THE N.E. 1/4 OF THE S.E. 1/4 ALL IN SECTION 22, T17N, R15E, TOWN OF UTICA, WINNEBAGO COUNTY, WISCONSIN.

COUNTY TREASURER'S CERTIFICATE

I, Diana M. Hellmann being the duly elected, qualified and acting treasurer for Winnebago County, do hereby certify that in accordance with the records in my office, there are no unpaid taxes or unpaid special assessments as of 8-15-02 on any land included in this Certified Survey Map.

Date 8-15-02

Treasurer Diana M. Hellmann
Deputy

TOWN TREASURER'S CERTIFICATE

I, Betty Messerschmidt being the duly elected, qualified and acting treasurer for the Town of Utica, do hereby certify that in accordance with the records in my office, there are no unpaid taxes or unpaid special assessments as of 8-15-02 on any land included in this Certified Survey Map.

Date 8-15-02

Treasurer Betty Messerschmidt

WINNEBAGO COUNTY PLANNING COMMISSION AND UTICA TOWN BOARD CERTIFICATES OF APPROVAL AND UTICA TOWN BOARD ACCEPTANCE OF ROAD DEDICATION

This Certified Survey Map of all of lot 1 in Certified Survey Map No. 3583 and all of lot 3 in Certified Survey Map No. 3980 and Unplatted lands all in part of the N.E. 1/4 of the N.E. 1/4 and in the S.E. 1/4 of the N.E. 1/4 and in the N.E. 1/4 of the S.E. 1/4 all in Section 22, T17N, R15E, in the Town of Utica, Winnebago County, Wisconsin, is hereby approved.


Date 8/23/2002

John A. Schiller
County Planning Commission Representative

Date 8-12-02

Nelson W. King
Town Board Representative

THIS DOCUMENT WAS DRAFTED BY
MARK REINSCH.

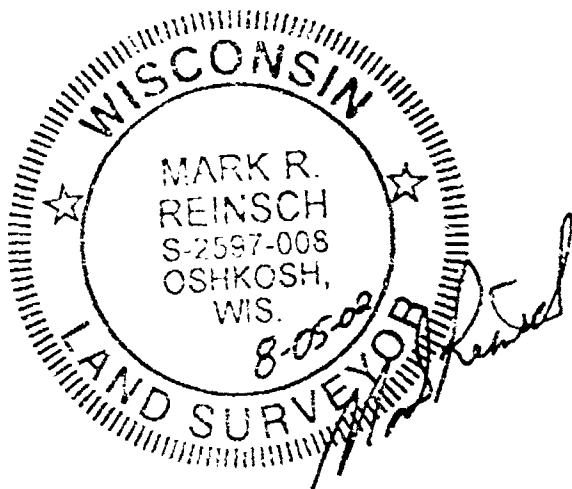

1196411
REGISTER'S OFFICE
WINNEBAGO COUNTY, WI
RECORDED ON
Vol 1, Pg 5085
08-27-2002 08:34 AM
SUSAN WINNINGHOFF
REGISTER OF DEEDS
RECORDING FEE 17.00
TRANSFER FEE 4
OF PAGES 4