


21-17-16

21 17 16

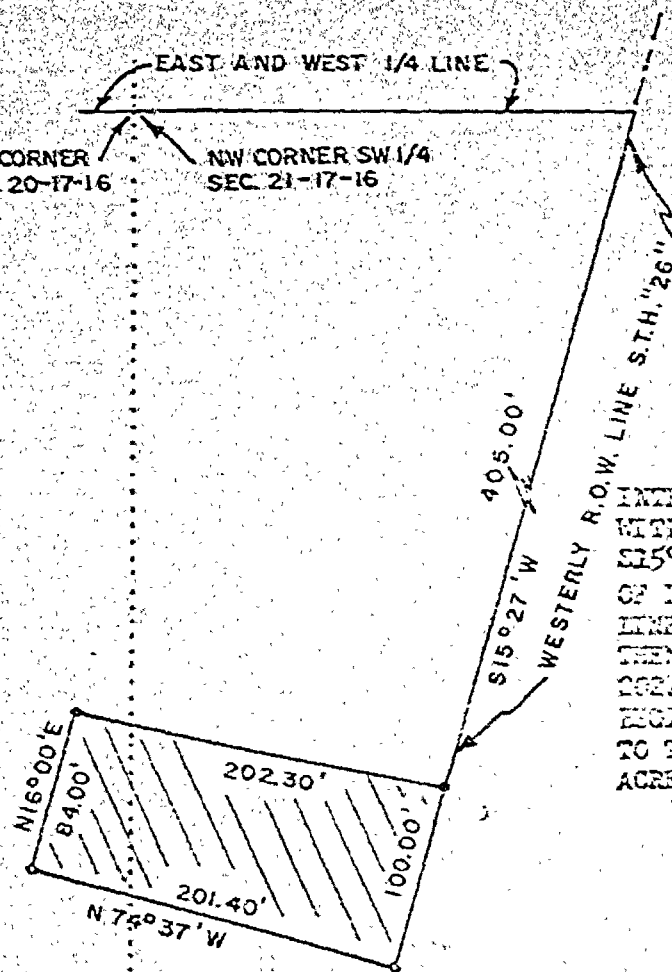


NOTE: NORTH IS REFERENCED TO THE WESTERLY R.O.W. LINE OF S.T.H. '26', WHICH IS ASSUMED TO BEAR S15°27'W.

DESCRIPTION: A PARCEL OF LAND IN THE NE $\frac{1}{4}$  OF THE SE $\frac{1}{4}$  OF SEC. 20 AND IN THE NW $\frac{1}{4}$  OF THE SW $\frac{1}{4}$  OF SEC. 21, ALL IN T17N, R16E, TOWN OF NEXIMI, WINNEBAGO CO., WISCONSIN, BOUNDED AND

DESCRIBED AS FOLLOWS: COMMENCING AT THE INTERSECTION OF THE EAST AND WEST  $\frac{1}{4}$  LINE OF SAID SEC. 21 WITH THE WESTERLY R.O.W. LINE OF S.T.H. '26'; THENCE S15°27'W, ALONG SAID R.O.W. LINE, 105.00 FEET TO THE POINT OF BEGINNING; THENCE CONTINUING S15°27'W, ALONG SAID LINE 100.00 FEET; THENCE N100°00'W, 100.00 FEET; THENCE N16°00'E, 84.00 FEET TO A POINT THAT IS 202.30 FEET NORTHWESTERLY OF THE POINT OF BEGINNING; THENCE SOUTHEASTERLY 202.30 FEET TO THE POINT OF BEGINNING. CONTAINING 0.43 ACRES OF LAND MORE OR LESS.

ORTH  
W—E  
S


== NEW IRON  
== EXISTING IRON

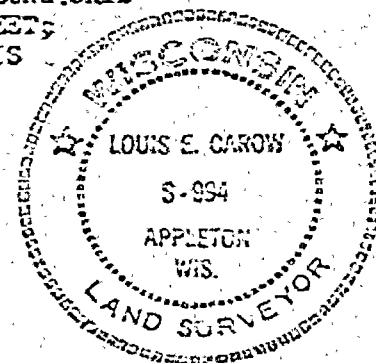

| REVISIONS |      |    | CAROW LAND SURVEYING CO.<br>604 N. RICHMOND ST.<br>APPLETON, WIS. |                 |             |
|-----------|------|----|-------------------------------------------------------------------|-----------------|-------------|
| NO.       | DATE | BY | SURVEY FOR THE 1ST NATIONAL BANK, OSHKOSH, WIS.                   |                 |             |
| 1         |      |    |                                                                   |                 |             |
| 2         |      |    |                                                                   |                 |             |
| 3         |      |    | DRAWN BY LEC                                                      | SCALE 1" = 100' | MATERIAL    |
| 4         |      |    | CHK'D LEC                                                         | DATE 5-14-70    | DRAWING NO. |
| 5         |      |    | TRACED                                                            | APP'D LEC       | A.180-70    |

21 17 16 2

EAST AND WEST  $\frac{1}{2}$  LINE SEC. 21

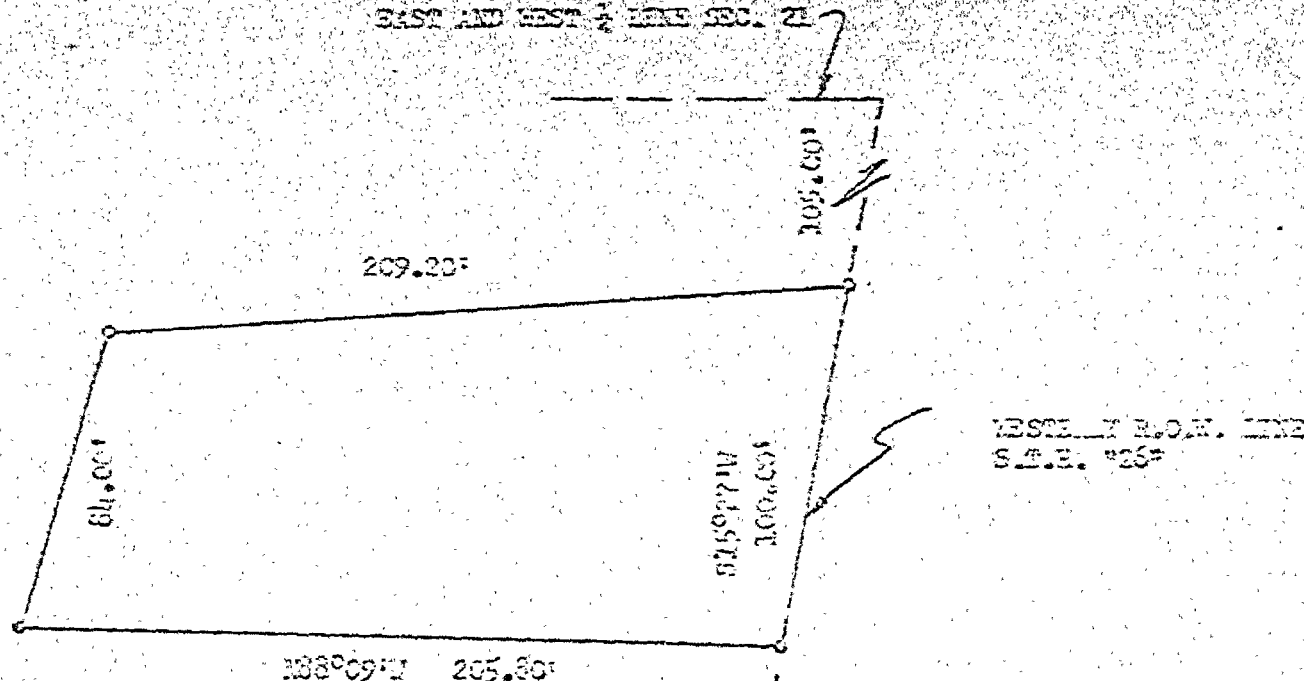


DESCRIPTION: A PARCEL OF LAND IN THE NW $\frac{1}{4}$  OF THE SW $\frac{1}{4}$  OF SECTION 21, T17N, R16E, CO. OF WYOMI, WYOMING CO. CO., WIS., BOUNDED AND DESCRIBED AS FOLLOWS: BEGINNING AT THE INTERSECTION OF THE EAST AND WEST  $\frac{1}{2}$  LINE OF SAID SECTION 21 WITH THE WESTERLY R.O.W. LINE OF S.T.H. #26; THENCE S15°27'W, ALONG SAID R.O.W. LINE, 105.00 FEET TO THE POINT OF BEGINNING; THENCE CONTINUING ALONG SAID R.O.W. LINE, 100.00 FEET; THENCE N88°09'W, 205.80 FEET; THENCE NORTHEASTERLY 61.00 FEET TO A POINT THAT IS 209.20 FEET SOUTHWESTERLY OF THE POINT OF BEGINNING; THENCE NORTHEASTERLY 209.20 FEET TO THE POINT OF BEGINNING. CONTAINING 0.41 ACRES OF LAND MORE OR LESS.

- = IRON
- = EXISTING IRON

NOTE: NORTH IS REFERENCED TO THE WESTERLY R.O.W. LINE OF S.T.H. #26, WHICH IS ASSUMED TO BEAR S15°27'W.

Survey For H. Thomas Jr. - Kolbus Agency

Description For Parcel # 1  
That Part Of The S.1/2 Of Sec. 21-17-16 & The S.E.1/4 Of The S.E.1/4 Of Sec. 20-17-16 Bounded & Described As Follows: Commencing At The South West Corner Of Sec. 21-17-16, Thence North On The West Line Of Sec. 21, 412.5 ft. To The Place Of Beginning; Thence East, Parallel With The South Line Of Sec. 21, 400 ft. Thence North, Parallel With The East Line Of Sec. 21, 500.0 ft., Thence West, Parallel With The South Line Of Sec. 21, 388.3 ft. To The Easterly Right Of Way Line Of S.B.L. #26, Thence Southwesterly Along Said Right Of Way Line Of S.B.L. #26 & The Easterly Right Of Way Line Of Clay Road To A Point That Is 412.5 ft. North Of, Measured At Right Angles To, The South Line Of Sec. 20, Thence East, Parallel With The South Line Of Said Sec. 20, 86.6 ft. More Or Less, To The Place Of Beginning.

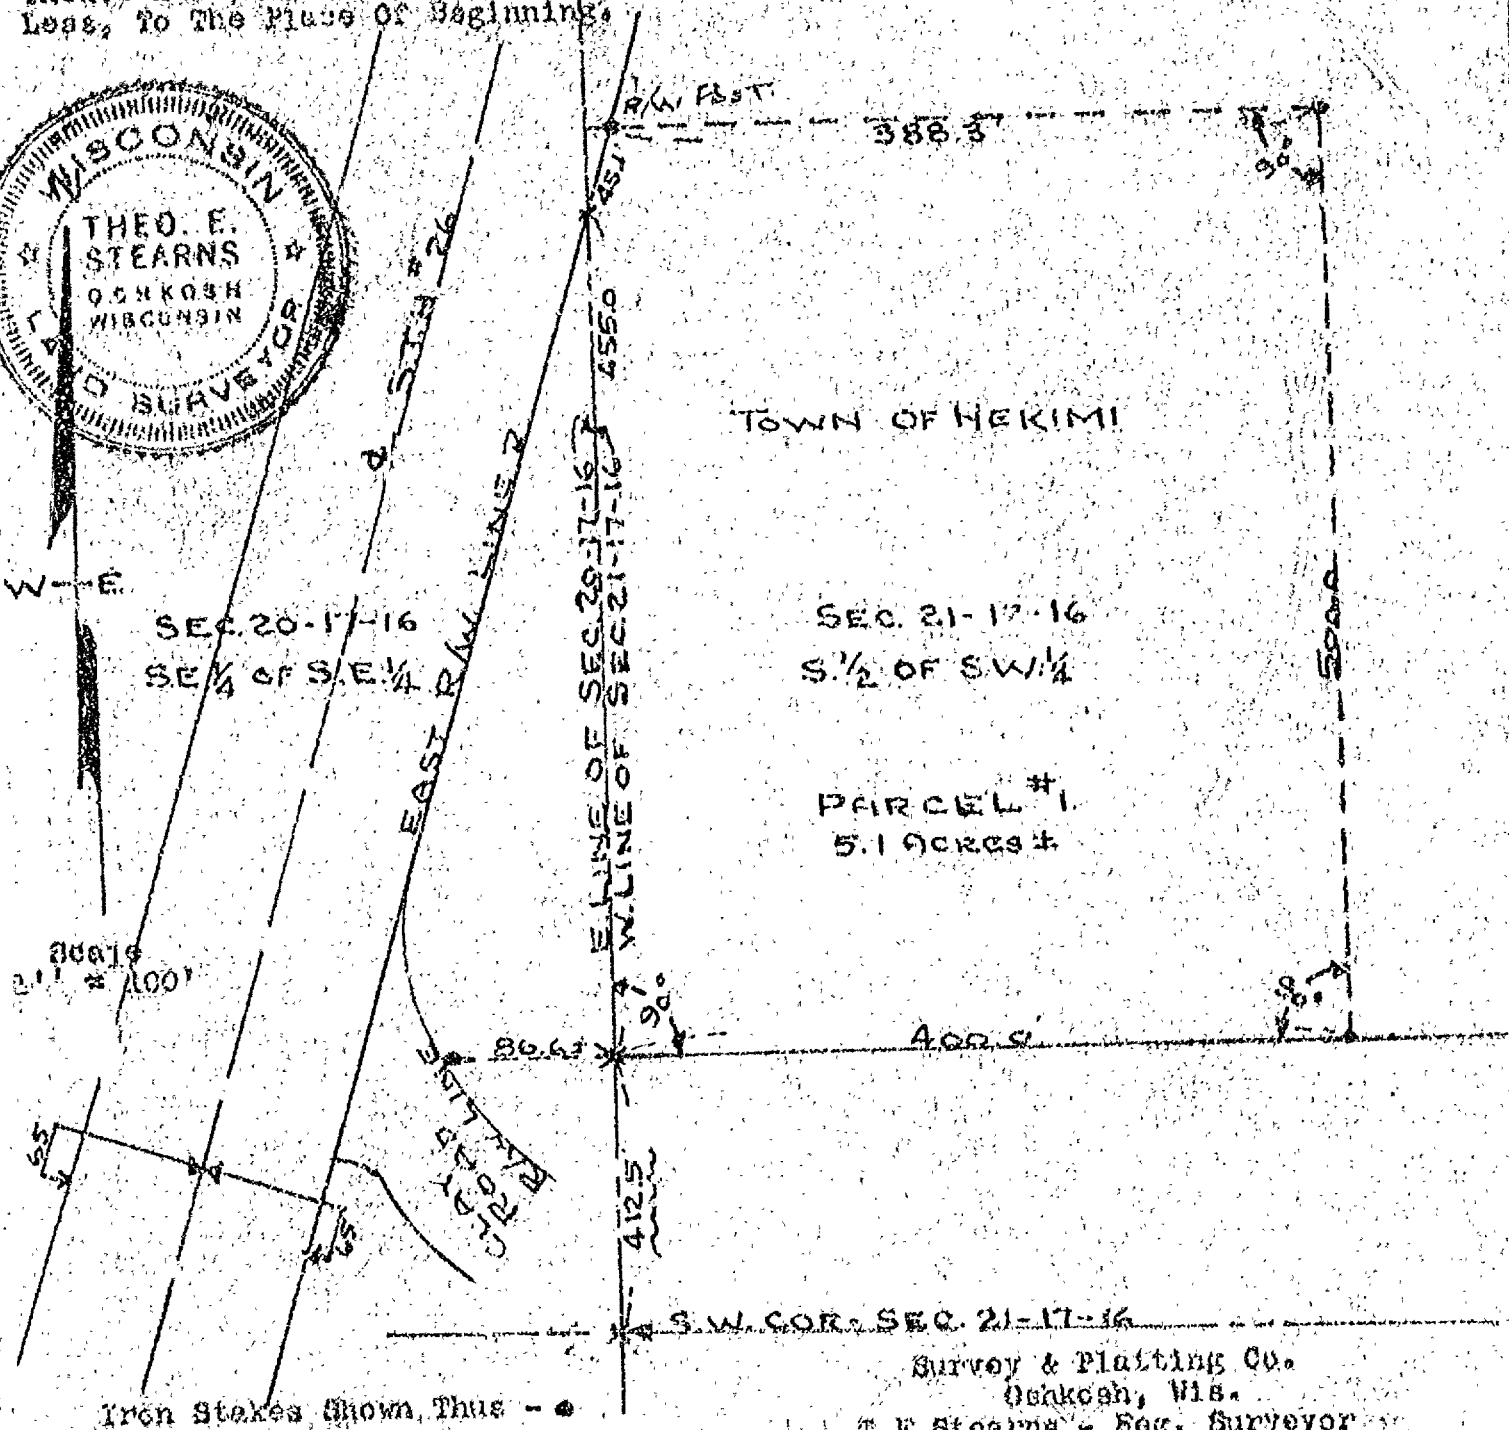

Iron Stakes Shown Thus - •

Survey & Platting Co.  
Oshkosh, Wis.  
T.E. Stearns - Reg. Surveyor  
Sept. 10, 1970

5

# Survey For Cliff Jones:

## Description For Parcel # 1

That Part Of The N.E. 1/4 Of The S.E. 1/4 Of Sec. 21-17-16, Town Of Nekimi, Winnebago County, Wis. Described As Follows: That Part Of The North 181.0 ft. Of The South 851.0 ft. Of The East 213.0 ft., Lying West Of The West Right Of Way Line Of U.S.H. # 41. Said Parcel Contains 0.88 Acres More Or Less.

TOWN OF NEKIMI

SEC. 21-17-16



213.0  
 PARCEL #1  
 0.88 ACRES ±  
 WITH OUT R/W.  
 212.0

N.E. 1/4 OF S.E. 1/4

CLIFF JONES FARM.

S. LINE OF N.E. 1/4 OF S.E. 1/4

Scale

1" = 100'

Iron Stakes Shown Thus ..

Survey & Platting Co.

Oshkosh, Wis.

T.E. Stearns - County Surveyor

Dec. 11, 1965

Description For Target 'D'

## CERTIFICATE

Dated: Oct. 24, 1920

P. K. Stearns & Son, Surveyor # 159

E. 1/4 LINE - SEC. 21-17-16-2

TOWN OF NEKIMI

99C-21-17-16

N.W. 1/4 OF S.W. 1/4

BASEMENT FOUNDATION

Lot 5

1177° 16' W  
2087° 15' IRONS

WESTERN  
S.I. # 26

Scale  
1" = 40'

Iron Stakes Shown Thus




Survey & Platting Co.  
Oshkosh, Wis.  
Learns - Reg. Surveyor  
Oct 24, 1930



Survey For Eugene L. Kind & Lyle Raddatz


Description For Parcel # 1:  
 That Part Of Sec. 21-17-16, Town Of Nekimi, Winnebago County, Wis. Described  
 As Follows: That Part Of The N.W. 1/4 Of The S.W. 1/4 Of Sec. 21-17-16 Described  
 As Follows: Commencing At A Point On The Easterly Right Of Way Line Of S.T.  
 E. # 26 Where The North Line Of The South West 1/4 Intersects It, Thence  
 Southwesterly Along Said Right Of Way Line A Distance Of 927.3 ft. To The  
 Place Of Beginning; Thence S. 88° 0' E. A Distance Of 390.08 ft. Thence S. 22°  
 0' W. A Distance Of 325.0 ft. Thence N. 55° 0' W. To The Easterly Right Of  
 Way Line Of S.T.E. # 25, Thence Northwesterly Along Said Right Of Way Line To  
 The Place Of Beginning. Said Parcel Contains 3.0 Acres More Or Less.

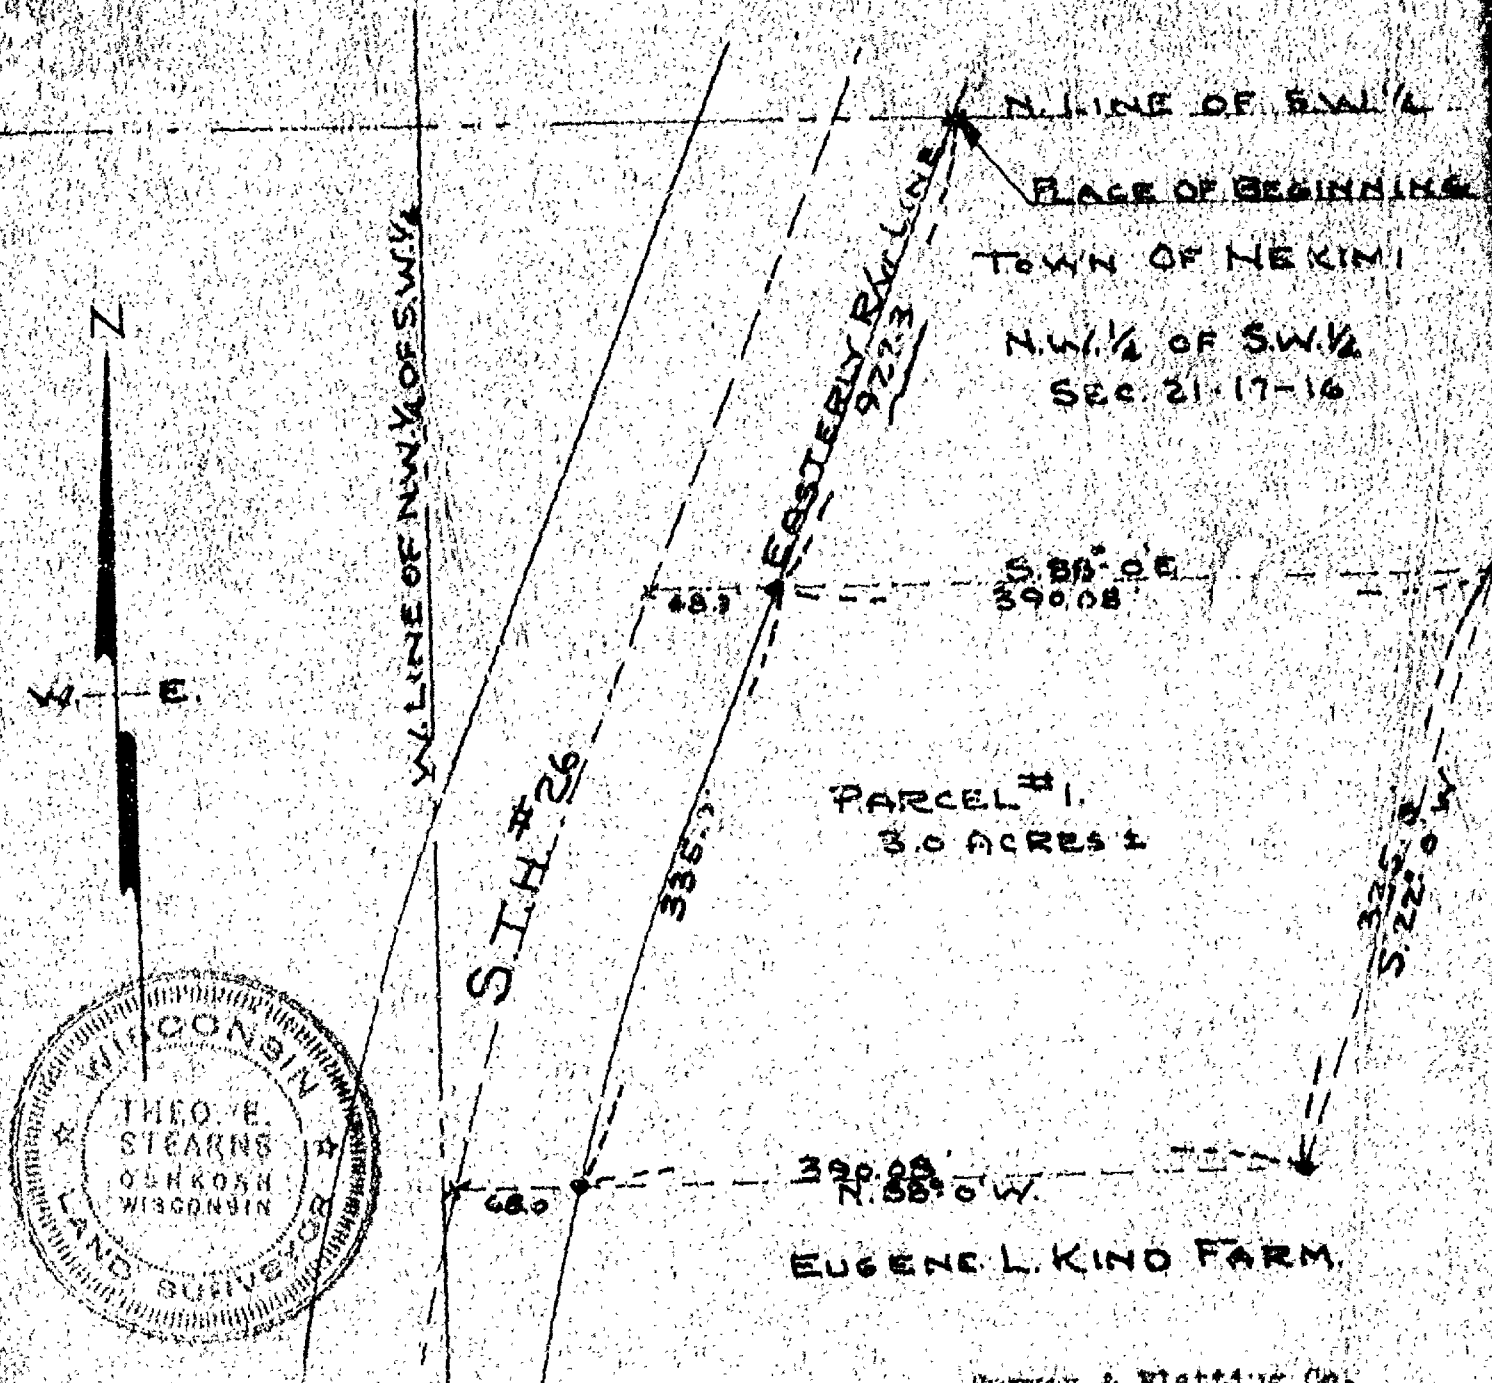


5

WINNEBAGO COUNTY CERTIFIED SURVEY MAP NO. \_\_\_\_\_


A PART OF THE SW1/4 OF THE SW1/4 OF SECTION 21  
AND A PART OF THE SE1/4 OF THE SE1/4 OF SECTION 20,  
T.17N., R.16E., TOWN OF NEKIMI, WINNEBAGO COUNTY, WISCONSIN.

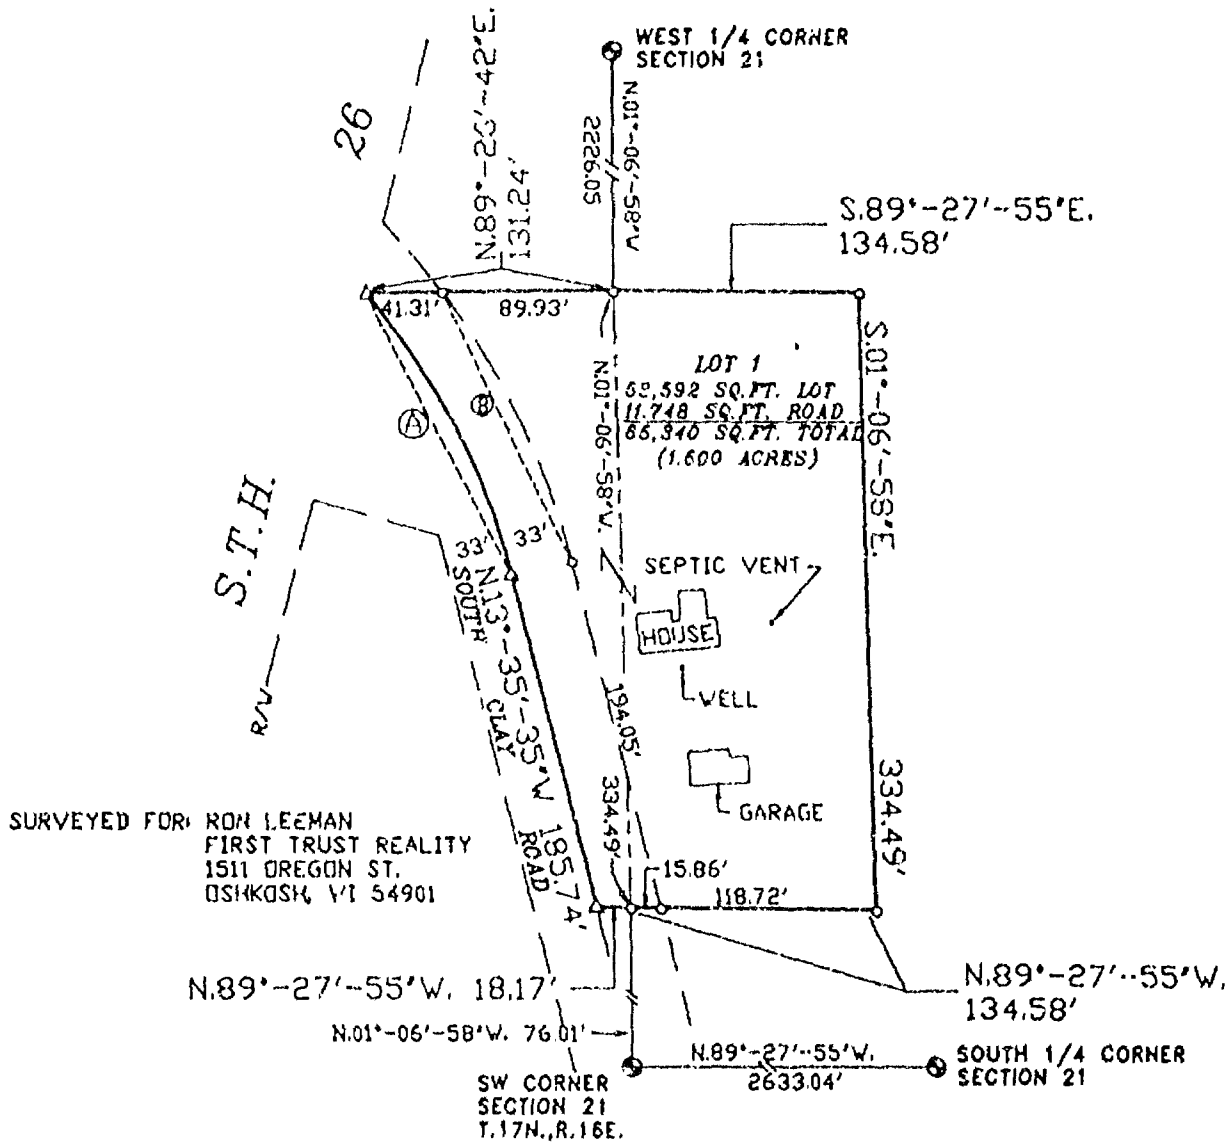

| CURVE | RADIUS  | CHORD   | CHORD BEARING   | CENTRAL ANGLE | ARC DISTANCE | TANGENT BEARING                    |
|-------|---------|---------|-----------------|---------------|--------------|------------------------------------|
| A     | 381.97' | 170.31' | N.26°-28'-28"W. | 25°-45'-45'   | 171.75'      | N.13°-35'-25"W.<br>N.39°-21'-21"W. |
| B     | 414.97' | 159.69' | N.24°-41'-11"W. | 22°-11'-11'   | 160.69'      | N.13°-35'-35"W.<br>N.35°-46'-47"W. |

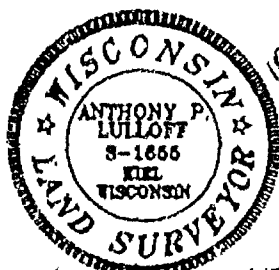

BEARINGS REFERENCED TO THE  
WEST LINE SW1/4, SEC. 21, T. NEKIMI  
ASSIGNED: N.01°-06'-58"W.

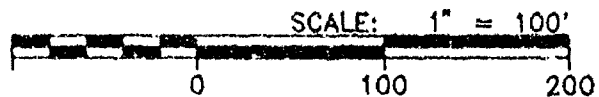

- \* LEGEND \*
- = 1"x24" IRON PIPE SET
  - △ = "PK." MASONRY NAIL SET
  - ⊙ = WINNEBAGO COUNTY MONUMENT FOUND



539 NORTH MADISON STREET  
CHILTON, WISCONSIN 53014  
414-849-7708  
800-472-5313

**Aero-metric**  
ENGINEERING, INC.  
CHILTON  
LAND PLANNING & DESIGN DIVISION  
PROPERTY SURVEYS & SUBDIVISIONS  
ENGINEERING DESIGN SERVICES  
LAND INFORMATION SYSTEMS

PROJECT FILE: 921004  
DWG. FILE: LEEMAN2  
DRAFTED BY: S.S.  
DATE: 10-22-92  
NOTEBOOK: P-120 PAGE: 11-13

L- 2128



STATE OF WISCONSIN )  
WINNEBAGO COUNTY ) SS WINNEBAGO COUNTY CERTIFIED SURVEY MAP NO. \_\_\_\_\_

Sheet 2 of 3

SURVEYOR'S CERTIFICATE:

I, Anthony P. Lulloff, Wisconsin Registered Land Surveyor of Aero-Metric Engineering, Inc., certify that I have surveyed, divided and mapped under the direction of Ronald Leeman a part of the Southwest Quarter (SW $\frac{1}{4}$ ) of the Southwest Quarter (SW $\frac{1}{4}$ ) of Section Twenty-one (21) and a part of Southeast Quarter (SE $\frac{1}{4}$ ) of the Southeast Quarter (SE $\frac{1}{4}$ ) of Section 20, Township Seventeen (17) North, Range Sixteen (16) East, Town of Nekimi, Winnebago County, Wisconsin containing 1.500 Acres of land and being described by:

Commencing at the Southwest Corner of said Section 21; thence N.01°-06'-58"W. 76.01 feet along the West line of the SW $\frac{1}{4}$  of said Section 21 to the true point of beginning; thence N.89°-27'-55"W. 18.17 feet to the centerline of South Clay Road; thence N.13°-35'-35"W. 185.74 feet along said centerline; thence Northwesterly 171.75 feet along the said centerline and the Arc of a Curve to the left, having a Radius of 381.97 feet and a Chord of N.26°-28'-28"W. 170.31 feet; thence N.89°-26'-42"E. 131.24 feet to a point in the West line of the SW $\frac{1}{4}$  of said Section 21; thence S.89°-27'-55"E. 134.58 feet; thence S.01°-06'-58"E. 334.49 feet; thence N.89°-27'-55"W. 134.58 feet to the true point of beginning.

That such is a correct representation of all exterior boundaries of the land surveyed.

That I have fully complied with the provisions of Chapter 236.34 of the Wisconsin Statutes and the Land Subdivision Ordinance of Winnebago County in surveying and mapping the same.

Dated this 22nd day of October, 1992.

Anthony P. Lulloff  
Wisconsin Registered Land Surveyor - S-1655  
Anthony P. Lulloff



OWNER'S CERTIFICATE:

As Owners, we hereby certify that we caused the land described on this Certified Survey Map to be surveyed, divided and mapped as represented on this map.

Dated this \_\_\_\_\_ day of \_\_\_\_\_, 1992.

In the Presence of:

\_\_\_\_\_

\_\_\_\_\_  
Kenneth G. Lyness

\_\_\_\_\_

\_\_\_\_\_  
Darlene J. Lyness

STATE OF WISCONSIN )  
WINNEBAGO COUNTY ) SS

Personally came before me this \_\_\_\_\_ day of \_\_\_\_\_, 1992, the above named Kenneth G. and Darlene J. Lyness to me known to be the persons who executed the foregoing instrument and acknowledged the same.

\_\_\_\_\_  
Notary Public, \_\_\_\_\_, Wisconsin

My Commission Expires \_\_\_\_\_

L-2128

STATE OF WISCONSIN )  
WINNEBAGO COUNTY )SS WINNEBAGO COUNTY CERTIFIED SURVEY MAP NO. \_\_\_\_\_  
Sheet 3 of 3

WINNEBAGO COUNTY PLANNING & ZONING COMMITTEE:

This Certified Survey Map of a part of the SW $\frac{1}{4}$  of the SW $\frac{1}{4}$ , Section 21 and a part of the SE $\frac{1}{4}$  of the SE $\frac{1}{4}$  of Section 20, T.17N., R.16E., Town of Nekimi, Winnebago County, Kenneth G. and Darlene Lyness, owners, is hereby approved.

Date: \_\_\_\_\_ By: Authorized Representative \_\_\_\_\_

COUNTY TREASURER'S CERTIFICATE:

STATE OF WISCONSIN )  
WINNEBAGO COUNTY )SS

I, Ruth H. Bradley, being the duly elected, qualified and acting Treasurer of the County of Winnebago, do hereby certify that the records in my office show no unredeemed tax sales and no unpaid taxes or special assessments as of \_\_\_\_\_, affecting the lands included in this Certified Survey Map.

Date: \_\_\_\_\_ County Treasurer: Ruth H. Bradley

CERTIFICATE OF TOWN TREASURER:

STATE OF WISCONSIN )  
WINNEBAGO COUNTY )SS

I, Julie Barthels, being the duly elected, qualified and acting Town Treasurer of the Town of Nekimi, do hereby certify that in accordance with the records in my office, there are no unpaid taxes or unpaid special assessments as of \_\_\_\_\_ on any of the land included in this Certified Survey Map.


Date: \_\_\_\_\_ Town Treasurer: Julie Barthels

Dated this 22nd day of October, 1992.  
Anthony P. Lulloff  
Wisconsin Registered Land Surveyor, S-1655  
Anthony P. Lulloff




WINNEBAGO COUNTY CERTIFIED SURVEY MAP NO. \_\_\_\_\_


OF  
A PART OF THE SW1/4 OF THE SW1/4 OF SECTION 21  
AND A PART OF THE SE1/4 OF THE SE1/4 OF SECTION 20,  
T.17N., R.16E., TOWN OF NEKIMI, WINNEBAGO COUNTY, WISCONSIN.

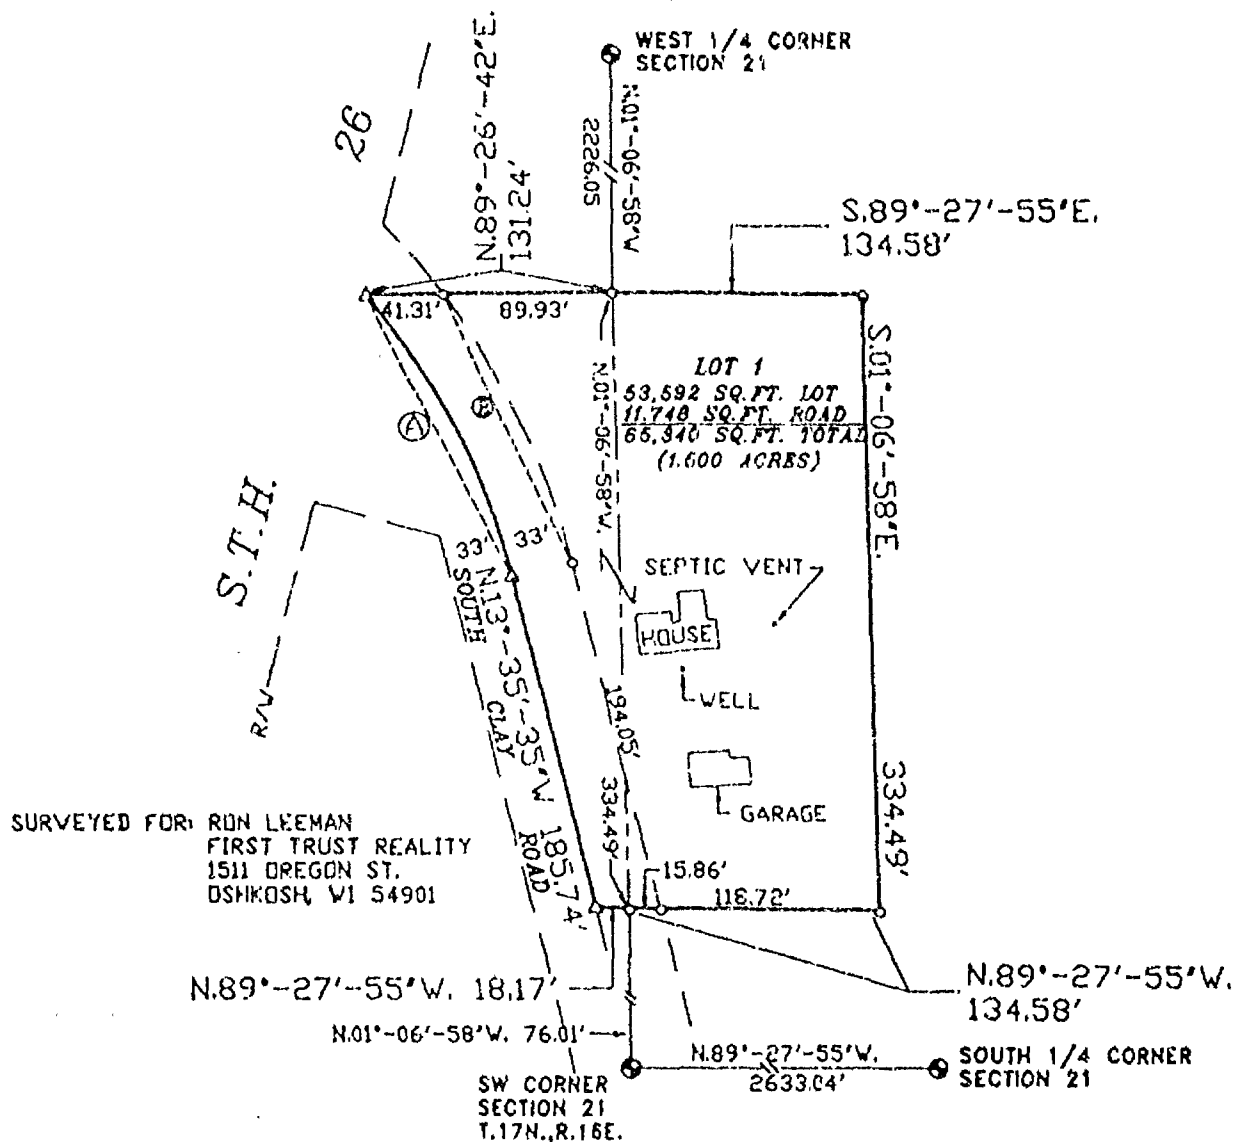

| CURVE | RADIUS  | CHORD   | CHORD BEARING   | CENTRAL ANGLE | ARC DISTANCE | TANGENT BEARING                    |
|-------|---------|---------|-----------------|---------------|--------------|------------------------------------|
| A     | 381.97' | 170.31' | N.26°-28'-28"W. | 25°-45'-45'   | 171.75'      | N.13°-35'-35"W.<br>N.39°-21'-21"W. |
| B     | 414.97' | 159.69' | N.24°-41'-11"W. | 22°-11'-11'   | 160.69'      | N.13°-35'-35"W.<br>N.35°-46'-47"W. |

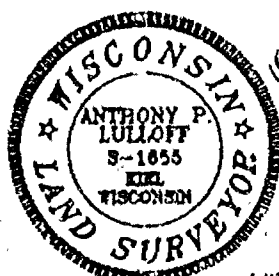

10/22/92  
Anthony P. Lulloff

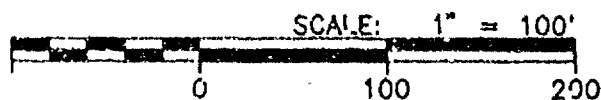

- \* LEGEND \*
- = 1"x24" IRON PIPE SET
  - △ = 'P.K.' MASONRY NAIL SET
  - = WINNEBAGO COUNTY MONUMENT FOUND



539 NORTH MADISON STREET  
CHILTON, WISCONSIN 53014  
414-849-7708  
800-472-5313

**Aero-metric**  
ENGINEERING, INC.  
CHILTON  
LAND PLANNING & DESIGN DIVISION  
PROPERTY SURVEYS & SUBDIVISIONS  
ENGINEERING DESIGN SERVICES  
LAND INFORMATION SYSTEMS

PROJECT FILE: 921004  
DWG. FILE: LEEHAN2  
DRAFTED BY: S.S.  
DATE: 10-22-92  
NOTEBOOK: P-120 PAGE: 11-13  
L- 2128

STATE OF WISCONSIN )  
WINNEBAGO COUNTY )SS WINNEBAGO COUNTY CERTIFIED SURVEY MAP NO. \_\_\_\_\_

Sheet 2 of 3

**SURVEYOR'S CERTIFICATE:**

I, Anthony P. Lulloff, Wisconsin Registered Land Surveyor of Aero-Metric Engineering, Inc., certify that I have surveyed, divided and mapped under the direction of Ronald Leeman a part of the Southwest Quarter (SW $\frac{1}{4}$ ) of the Southwest Quarter (SW $\frac{1}{4}$ ) of Section Twenty-one (21) and a part of Southeast Quarter (SE $\frac{1}{4}$ ) of the Southeast Quarter (SE $\frac{1}{4}$ ) of Section 20, Township Seventeen (17) North, Range Sixteen (16) East, Town of Nekimi, Winnebago County, Wisconsin containing 1.500 Acres of land and being described by:

Commencing at the Southwest Corner of said Section 21; thence N.01°-06'-58"W. 76.01 feet along the West line of the SW $\frac{1}{4}$  of said Section 21 to the true point of beginning; thence N.89°-27'-55"W. 18.17 feet to the centerline of South Clay Road; thence N.13°-35'-35"W. 185.74 feet along said centerline; thence Northwesterly 171.75 feet along the said centerline and the Arc of a Curve to the left, having a Radius of 381.97 feet and a Chord of N.26°-28'-28"W. 170.31 feet; thence N.89°-26'-42"E. 131.24 feet to a point in the West line of the SW $\frac{1}{4}$  of said Section 21; thence S.89°-27'-55"E. 134.58 feet; thence S.01°-06'-58"E. 334.49 feet; thence N.89°-27'-55"W. 134.58 feet to the true point of beginning.

That such is a correct representation of all exterior boundaries of the land surveyed.

That I have fully complied with the provisions of Chapter 236.34 of the Wisconsin Statutes and the Land Subdivision Ordinance of Winnebago County in surveying and mapping the same.

Dated this 22nd day of October, 1992.

Anthony P. Lulloff  
Wisconsin Registered Land Surveyor S-1655  
Anthony P. Lulloff



**OWNER'S CERTIFICATE:**

As Owners, we hereby certify that we caused the land described on this Certified Survey Map to be surveyed, divided and mapped as represented on this map.

Dated this \_\_\_\_\_ day of \_\_\_\_\_, 1992.

In the Presence of:

\_\_\_\_\_  
\_\_\_\_\_  
\_\_\_\_\_

\_\_\_\_\_  
Kenneth G. Lyness

\_\_\_\_\_  
Darlene J. Lyness

STATE OF WISCONSIN )  
WINNEBAGO COUNTY )SS

Personally came before me this \_\_\_\_\_ day of \_\_\_\_\_, 1992, the above named Kenneth G. and Darlene J. Lyness to me known to be the persons who executed the foregoing instrument and acknowledged the same.

\_\_\_\_\_  
Notary Public, \_\_\_\_\_, Wisconsin

My Commission Expires \_\_\_\_\_

L-2128

STATE OF WISCONSIN )  
WINNEBAGO COUNTY )SS WINNEBAGO COUNTY CERTIFIED SURVEY MAP NO. \_\_\_\_\_  
Sheet 3 of 3

WINNEBAGO COUNTY PLANNING & ZONING COMMITTEE:

This Certified Survey Map of a part of the SW $\frac{1}{4}$  of the SW $\frac{1}{4}$ , Section 21 and a part of the SE $\frac{1}{4}$  of the SE $\frac{1}{4}$  of Section 20, T.17N., R.16E., Town of Nekimi, Winnebago County, Kenneth G. and Darlene Lyness, owners, is hereby approved.

Date: \_\_\_\_\_ By: Authorized Representative \_\_\_\_\_

COUNTY TREASURER'S CERTIFICATE:

STATE OF WISCONSIN )  
WINNEBAGO COUNTY )SS

I, Ruth H. Bradley, being the duly elected, qualified and acting Treasurer of the County of Winnebago, do hereby certify that the records in my office show no unredeemed tax sales and no unpaid taxes or special assessments as of \_\_\_\_\_, affecting the lands included in this Certified Survey Map.

Date: \_\_\_\_\_ County Treasurer: Ruth H. Bradley

CERTIFICATE OF TOWN TREASURER:


STATE OF WISCONSIN )  
WINNEBAGO COUNTY )SS

I, Julie Barthels, being the duly elected, qualified and acting Town Treasurer of the Town of Nekimi, do hereby certify that in accordance with the records in my office, there are no unpaid taxes or unpaid special assessments as of \_\_\_\_\_ on any of the land included in this Certified Survey Map.

Date: \_\_\_\_\_ Town Treasurer: Julie Barthels

Dated this 22nd day of October, 1992.


Wisconsin Registered Land Surveyor, S-1655  
Anthony P. Lulloff

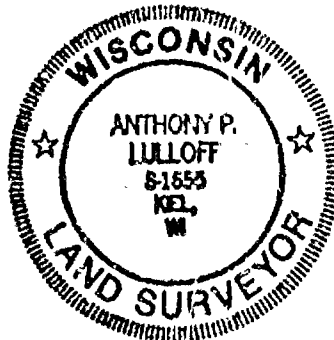

# WINNEBAGO COUNTY GOVERNMENT LAND CORNER CERTIFICATE

TYPE OF MONUMENT BERNTSEN  
STATE PLANE COORDINATES: N \_\_\_\_\_  
S \_\_\_\_\_  
ELEVATION-M.S.L. DATUM: \_\_\_\_\_  
THETA ANGLE: \_\_\_\_\_  
FIELD BOOK \_\_\_\_\_ PAGE \_\_\_\_\_  
DRAWN BY: A.K. SHUTE

CORNER NO. 98  
SECTION 21  
TOWN 17 NORTH  
RANGE 16 EAST

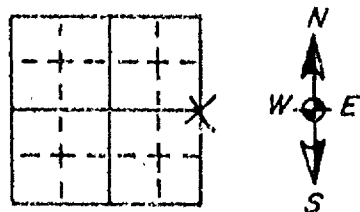


## BASIS FOR MONUMENT LOCATION - PROVIDE BELOW

HISTORY OF CORNER, WITH REFERENCE TO VOLUME AND PAGE, DATES, SURVEYOR; EXACT DESCRIPTION OF MONUMENT REPLACED; IF LOCATION COMPUTED BY TAPED OR EDM TRAVERSE; LANDOWNER, WITNESSES, REMARKS, ETC. (USE REVERSE SIDE)

John Brink, 1835, original corner post. C. Palmer, county surveyor, 1876, resurvey Town of Nekimi, set a squared limestone for this corner location. I searched for bearing trees, none remain. No recent surveys of record using this corner. Steve Chronis, 1976, tie sheet calls for finding a Bathey Survey Marker. This marker fit the distance of 72' West of the hwy. "41" centerline as called for on the state hwy. plans. I also found the Bathey Monument called for by Chronis. I accepted this marker as the best possible location for this corner and replaced it with a Berntsen Monument. This corner is within 7.4 ft. East and West of being on a straight line between the N.E. and S.E. corners of section 21.

SEAL:

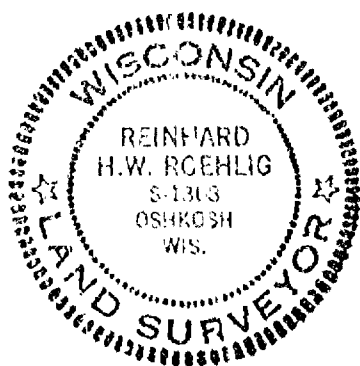

CERTIFIED CORRECT:


*Reinhard H.W. Roehlig*

REGISTERED LAND SURVEYOR

DATE 7-31-83

## TIE SKETCH

SHOW AT LEAST FOUR TIES, ALSO FENCE LINES, ROADS, TOPO, SIZE AND TYPE OF WITNESS TREES AND ANY OTHER PERTINENT SITE DETAILS. IF OFF THE ROAD, THE BEST WAY TO ARRIVE AT THE CORNER.

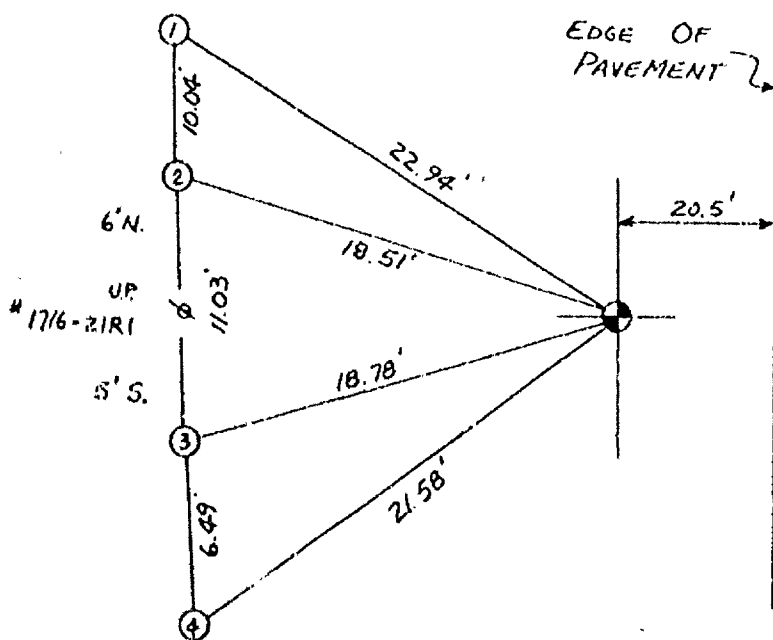

SOUTH BOUND U.S.H. "41"






# MAINTENANCE RECORD

[illegible]

# WINNEBAGO COUNTY GOVERNMENT LAND CORNER CERTIFICATE

TYPE OF MONUMENT BERNTSEN  
STATE PLANE COORDINATES: N                       
S                       
ELEVATION-M.S.L. DATUM:                       
THETA ANGLE:                       
FIELD BOOK                      PAGE                       
DRAWN BY:                     

CORNER NO. 98  
SECTION 21  
TOWN 17 NORTH  
RANGE 16 EAST

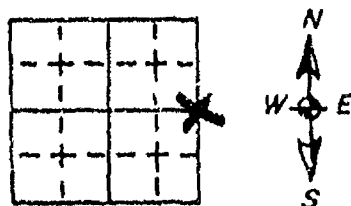


## BASIS FOR MONUMENT LOCATION - PROVIDE BELOW

HISTORY OF CORNER, WITH REFERENCE TO VOLUME AND PAGE, DATES, SURVEYOR; EXACT DESCRIPTION OF MONUMENT REPLACED; IF LOCATION COMPUTED BY TAPED OR EDM TRAVERSE; LANDOWNER, WITNESSES, REMARKS, ETC. (USE REVERSE SIDE)

John Brink, 1835, original corner post. C. Palmer, County Surveyor, 1876, resurvey Town of Nekimi, set a squared limestone for this corner location. Steve Chronis, 1976, tie sheet calls for finding a Bathey Survey Marker. This marker fit the distance of 72' West of the Hwy. "41" centerline as called for on the State Hwy. plans. R. Roehlig also found the Bathey Monument called for by Chronis. Roehlig accepted this marker as the best possible location for this corner and replaced it with a Berntsen Monument. This corner is within 7.4 ft. East and West of being on a straight line between the N.E. and S.E. corners of section 21. Dec. 1993, WisDOT found monument disturbed. Reset new monument from project control and field ties. Set four new witness monuments.

SEAL:

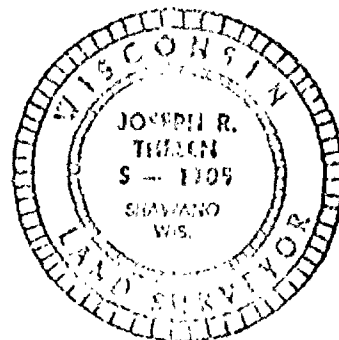


CERTIFIED CORRECT:

*Joseph R. Thelen*  
REGISTERED LAND SURVEYOR  
DATE 10-29-94

## TIE SKETCH

SHOW AT LEAST FOUR TIES, ALSO FENCE LINES, ROADS, TOPO, SIZE AND TYPE OF WITNESS TREES AND ANY OTHER PERTINENT SITE DETAILS, IF OFF THE ROAD, THE BEST WAY TO ARRIVE AT THE CORNER.

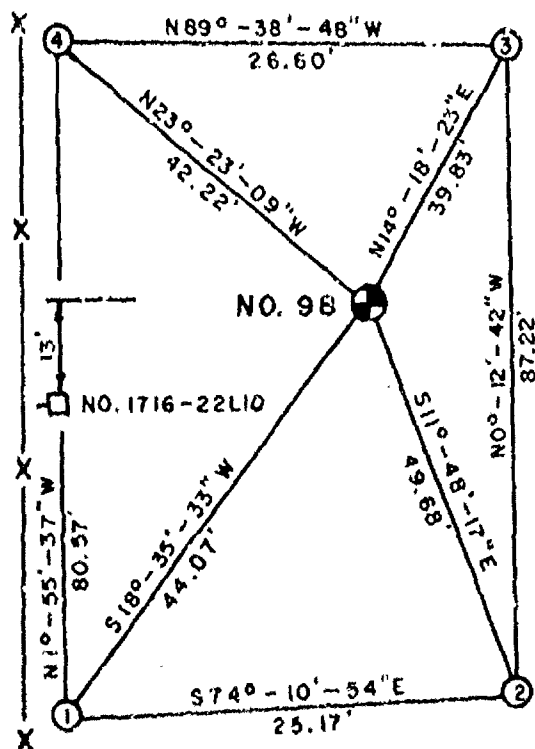

# MAINTENANCE RECORD

[illegible]